


CONCRETE SIDEWALK

PERENNIAL AREAS

Various plant species and quantity changed from 1.10.22 Issued for Permit Revisions Set and current set

2020 Perkins and Will

2020 Perkins and Will

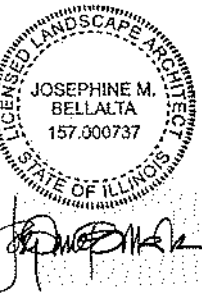

NO.	BULLETIN #	DATE
5	BULLETIN #6	08/26/2022
4	ISSUED FOR PERMIT REVISIONS	06/03/2022
3	BULLETIN #1	02/07/2022
2	ISSUED FOR PERMIT REVISIONS	01/20/2022
1	ISSUED FOR PERMIT REVISIONS	01/10/2022
0	ISSUE FOR BID/PERMIT	01/15/2021
Job Number		022527-000

PRECAST PAVER LEGEND:

HATCH ON PLANS	PAVER TYPE	FINISH	COLOR	ESTIMATED TOTAL AREA FOR PROJECT
	PAVER TYPE 'A'	'SMOOTH'	'STEEL MOUNTAIN'	40 SQ FT
	PAVER TYPE 'B'	'SMOOTH'	'FOSSIL'	573 SQ FT

NOTES:
LAYOUT PATTERN TO BE STANDARD
ARTLINE 'A' PATTERN BY UNILOCK

SEE LAYOUT PLAN FOR PAVER FINISH
LAYOUT.

PAVER TYPE 'B' - UNIT 'F' 'ARTLINE' BY UNILOCK,
7 1/2" X 17 3/4" X 2 3/4" IN 'FOSSIL', 'ARTLINE A' PATTERN

PAVER TYPE 'B' - UNIT 'D' 'ARTLINE' BY UNILOCK,
7 1/2" X 8 7/8" X 2 3/4" IN 'FOSSIL', 'ARTLINE A' PATTERN

PAVER TYPE 'B' - UNIT 'E' 'ARTLINE' BY UNILOCK,
7 1/2" X 13 3/8" X 2 3/4" IN 'FOSSIL', 'ARTLINE A' PATTERN

PAVER TYPE 'A' - UNIT 'C' 'ARTLINE' BY UNILOCK,
4 7/8" X 17 3/4" X 2 3/4" IN 'STEEL MOUNTAIN', 'ARTLINE A' PATTERN

PAVER TYPE 'A' - UNIT 'G' 'ARTLINE' BY UNILOCK,
4 7/8" X 10 3/8" X 2 3/4" IN 'STEEL MOUNTAIN', 'ARTLINE A' PATTERN

PAVER TYPE 'A' - UNIT 'H' 'ARTLINE' BY UNILOCK,
4 7/8" X 6 3/4" X 2 3/4" IN 'STEEL MOUNTAIN', 'ARTLINE A' PATTERN

PAVER TYPE 'A' - UNIT 'B' 'ARTLINE' BY UNILOCK,
4 7/8" X 13 3/8" X 2 3/4" IN 'STEEL MOUNTAIN', 'ARTLINE A' PATTERN

PAVER TYPE 'B' - UNIT 'B' 'ARTLINE' BY UNILOCK,
4 7/8" X 13 3/8" X 2 3/4" IN 'FOSSIL',
'ARTLINE A' PATTERN

PAVER TYPE 'B' - UNIT 'A' 'ARTLINE' BY UNILOCK,
4 7/8" X 17 3/4" X 2 3/4" IN 'FOSSIL',
'ARTLINE A' PATTERN

PAVER TYPE 'B' - UNIT 'G' 'ARTLINE' BY UNILOCK,
4 7/8" X 10 3/8" X 2 3/4" IN 'FOSSIL',
'ARTLINE A' PATTERN

PAVER TYPE 'B' - UNIT 'A' 'ARTLINE' BY UNILOCK,
4 7/8" X 6 3/4" X 2 3/4" IN 'FOSSIL',
'ARTLINE A' PATTERN

EDGE OF PAVERS AT EAST
END OF NORTH ENTRY
PLAZA. PAVERS TO BE CUT
NO SHORTER THAN 1/3
LENGTH ALONG THIS SIDE

NOTE:
ALL PRECAST UNIT PAVING,
ASSOCIATED CURBING, AND
SEATING TO BE INCLUDED IN BASE
BID. SEE SPECIFICATIONS.

PRECAST CONCRETE UNIT PAVER NOTES:

SEE LAYOUT PLANS FOR PAVER PATTERN LOCATIONS WITHIN PROJECT
SITE AND DIMENSIONING. SEE CIVIL FOR LIMITS OF CONCRETE PAVING,
PAVING DETAILS, AND SPECIFICATIONS.


CONTACT LOCAL SALES REPRESENTATIVE FOR QUOTE INFORMATION:
BRAD SWANSON, UNILOCK
301 E SULLIVAN ROAD
AURORA, IL 60605
BRAD.SWANSON@UNILOCK.COM
(630) 892-9191

CONTRACTOR TO PREPARE 5'X5' LAYOUT MOCKUP ON SITE FOR
APPROVAL BY LANDSCAPE ARCHITECT PRIOR TO INSTALLATION


PAVING PATTERN TO BE ARTLINE 'A' PATTERN BY UNILOCK, UNLESS
OTHERWISE NOTED. INSTALL AS PER MANUFACTURER SPECIFICATIONS.

ALL QUANTITIES LISTED IN CHART ABOVE FOR REFERENCE ONLY.
CONTRACTOR IS RESPONSIBLE FOR ALL QUANTIFICATION FOR
MATERIAL ORDERS BASED ON LAYOUT PLANS. SEE SPECIFICATIONS


2 CONCRETE UNIT PAVER - TYPICAL PATTERN - 'ARTLINE' BY UNILOCK
NOT TO SCALE

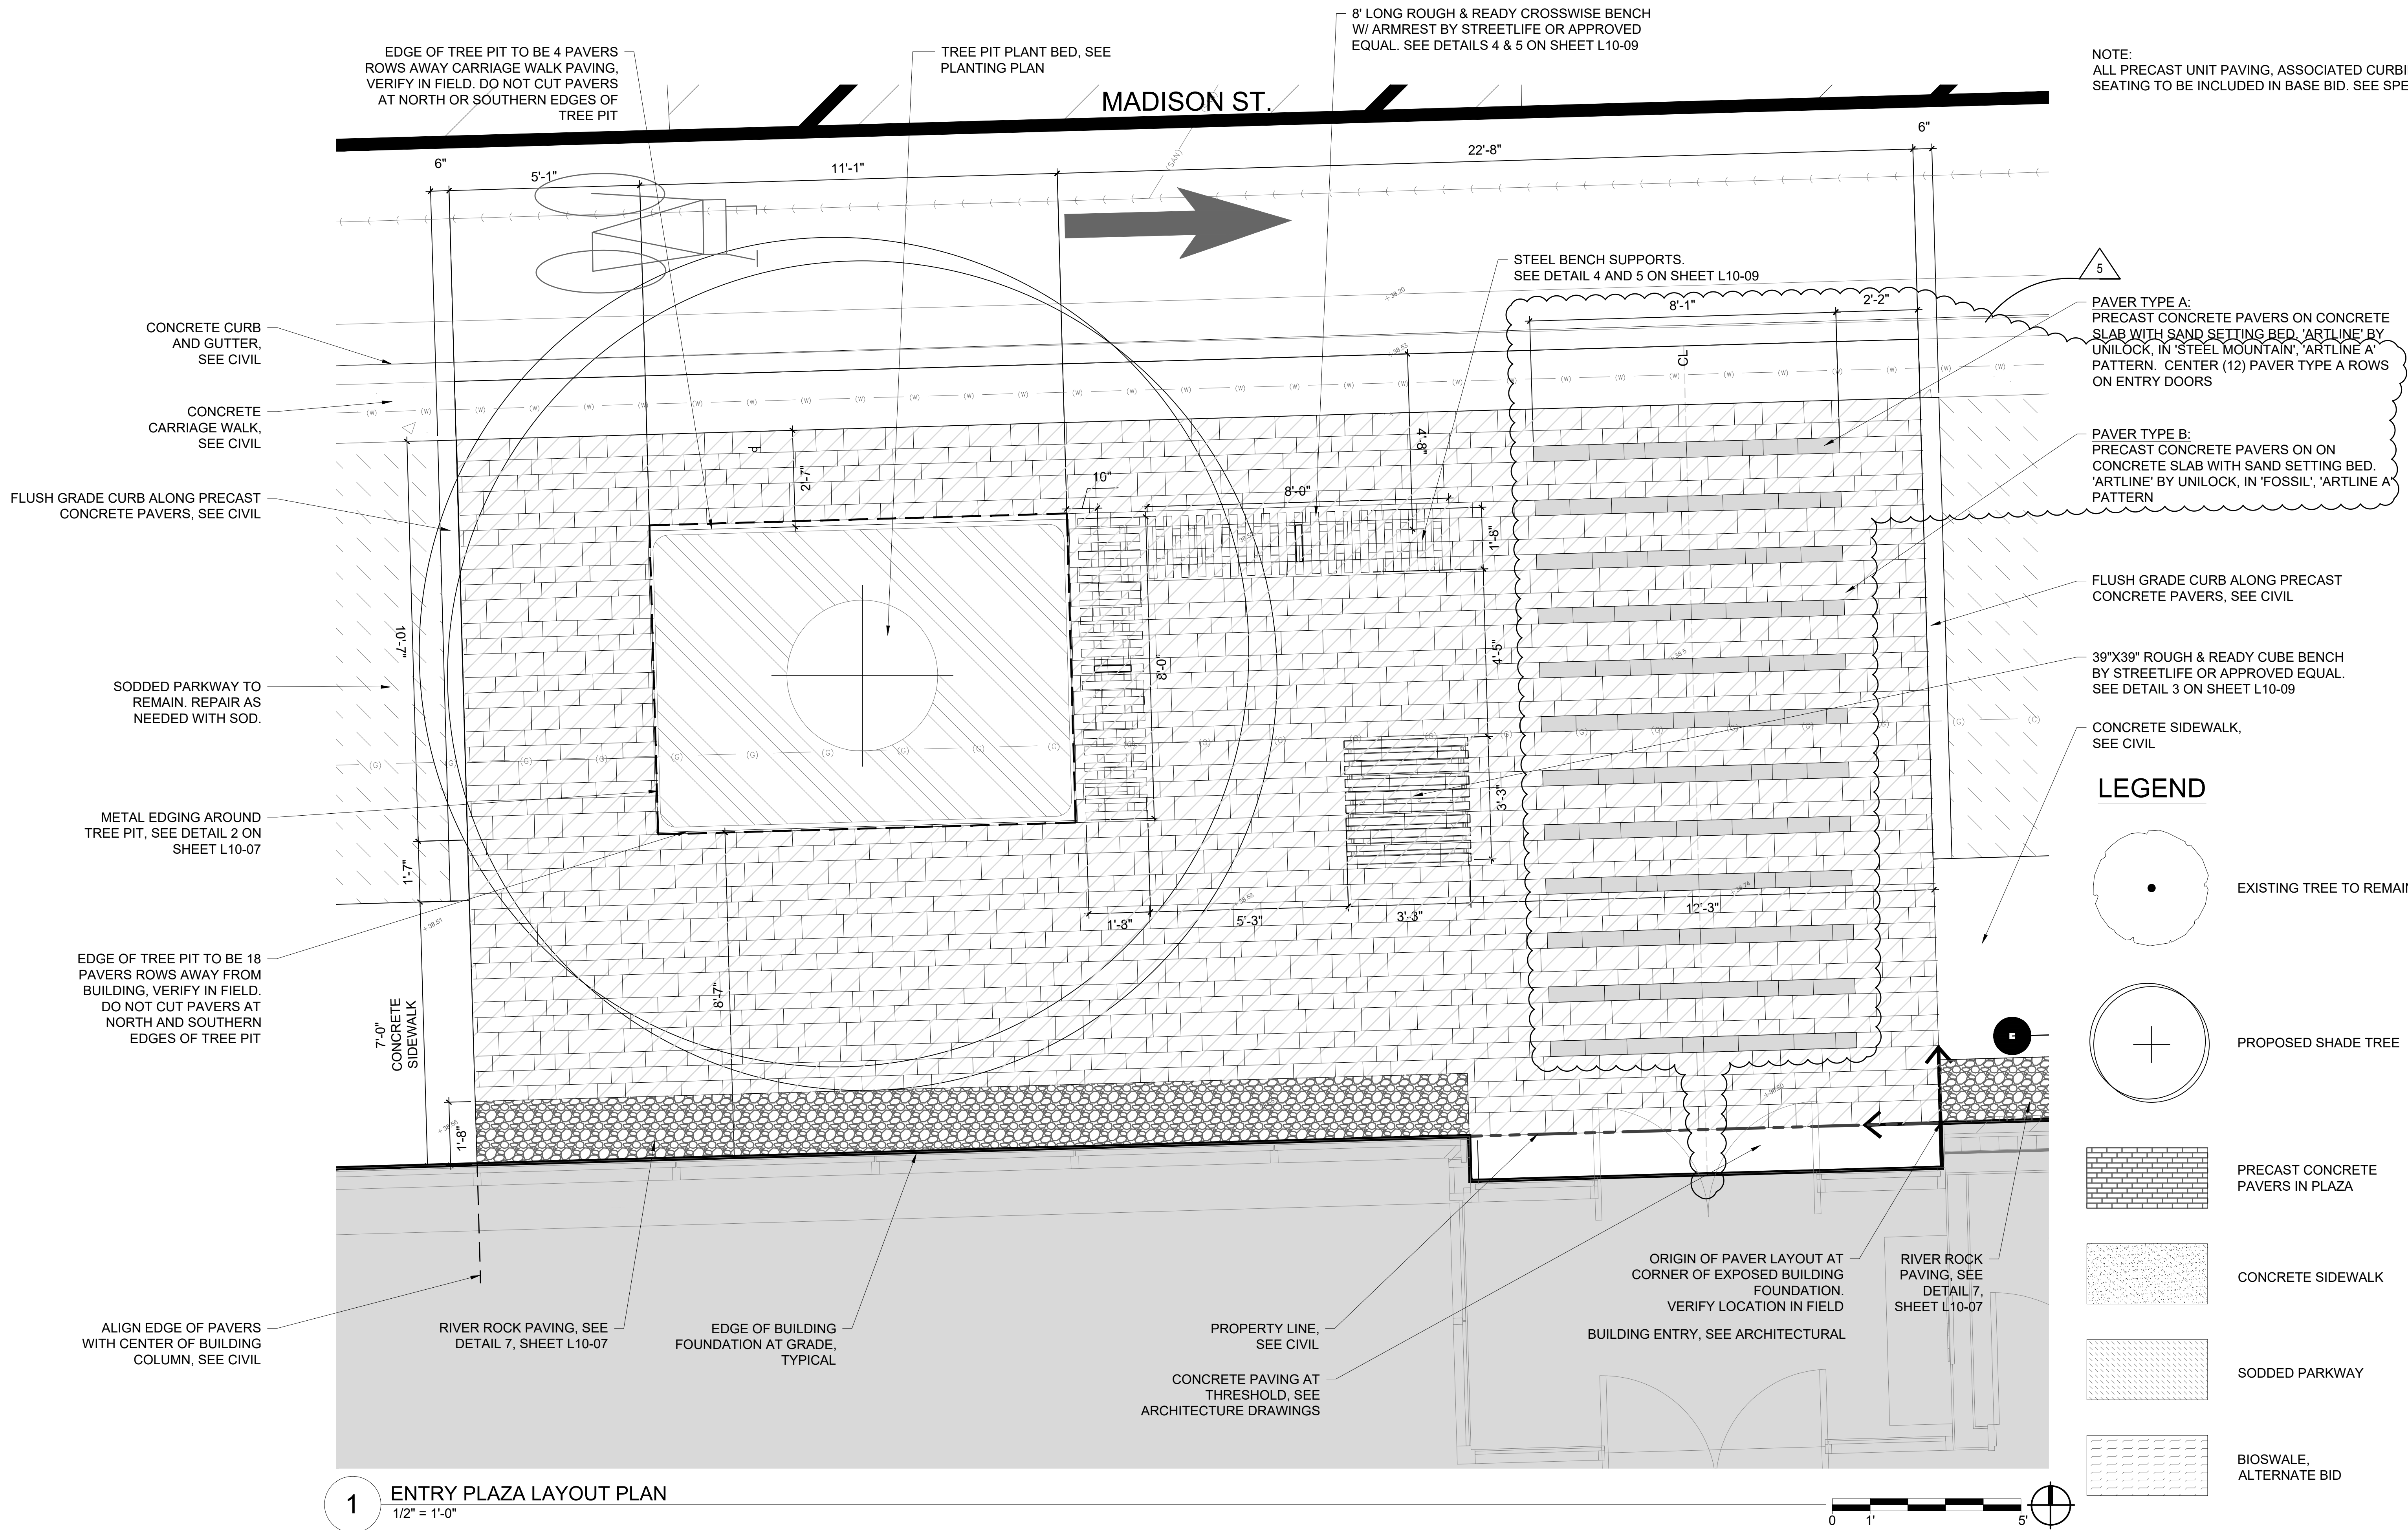


1 ENTRY PLAZA LAYOUT PLAN
1/2" = 1'-0"

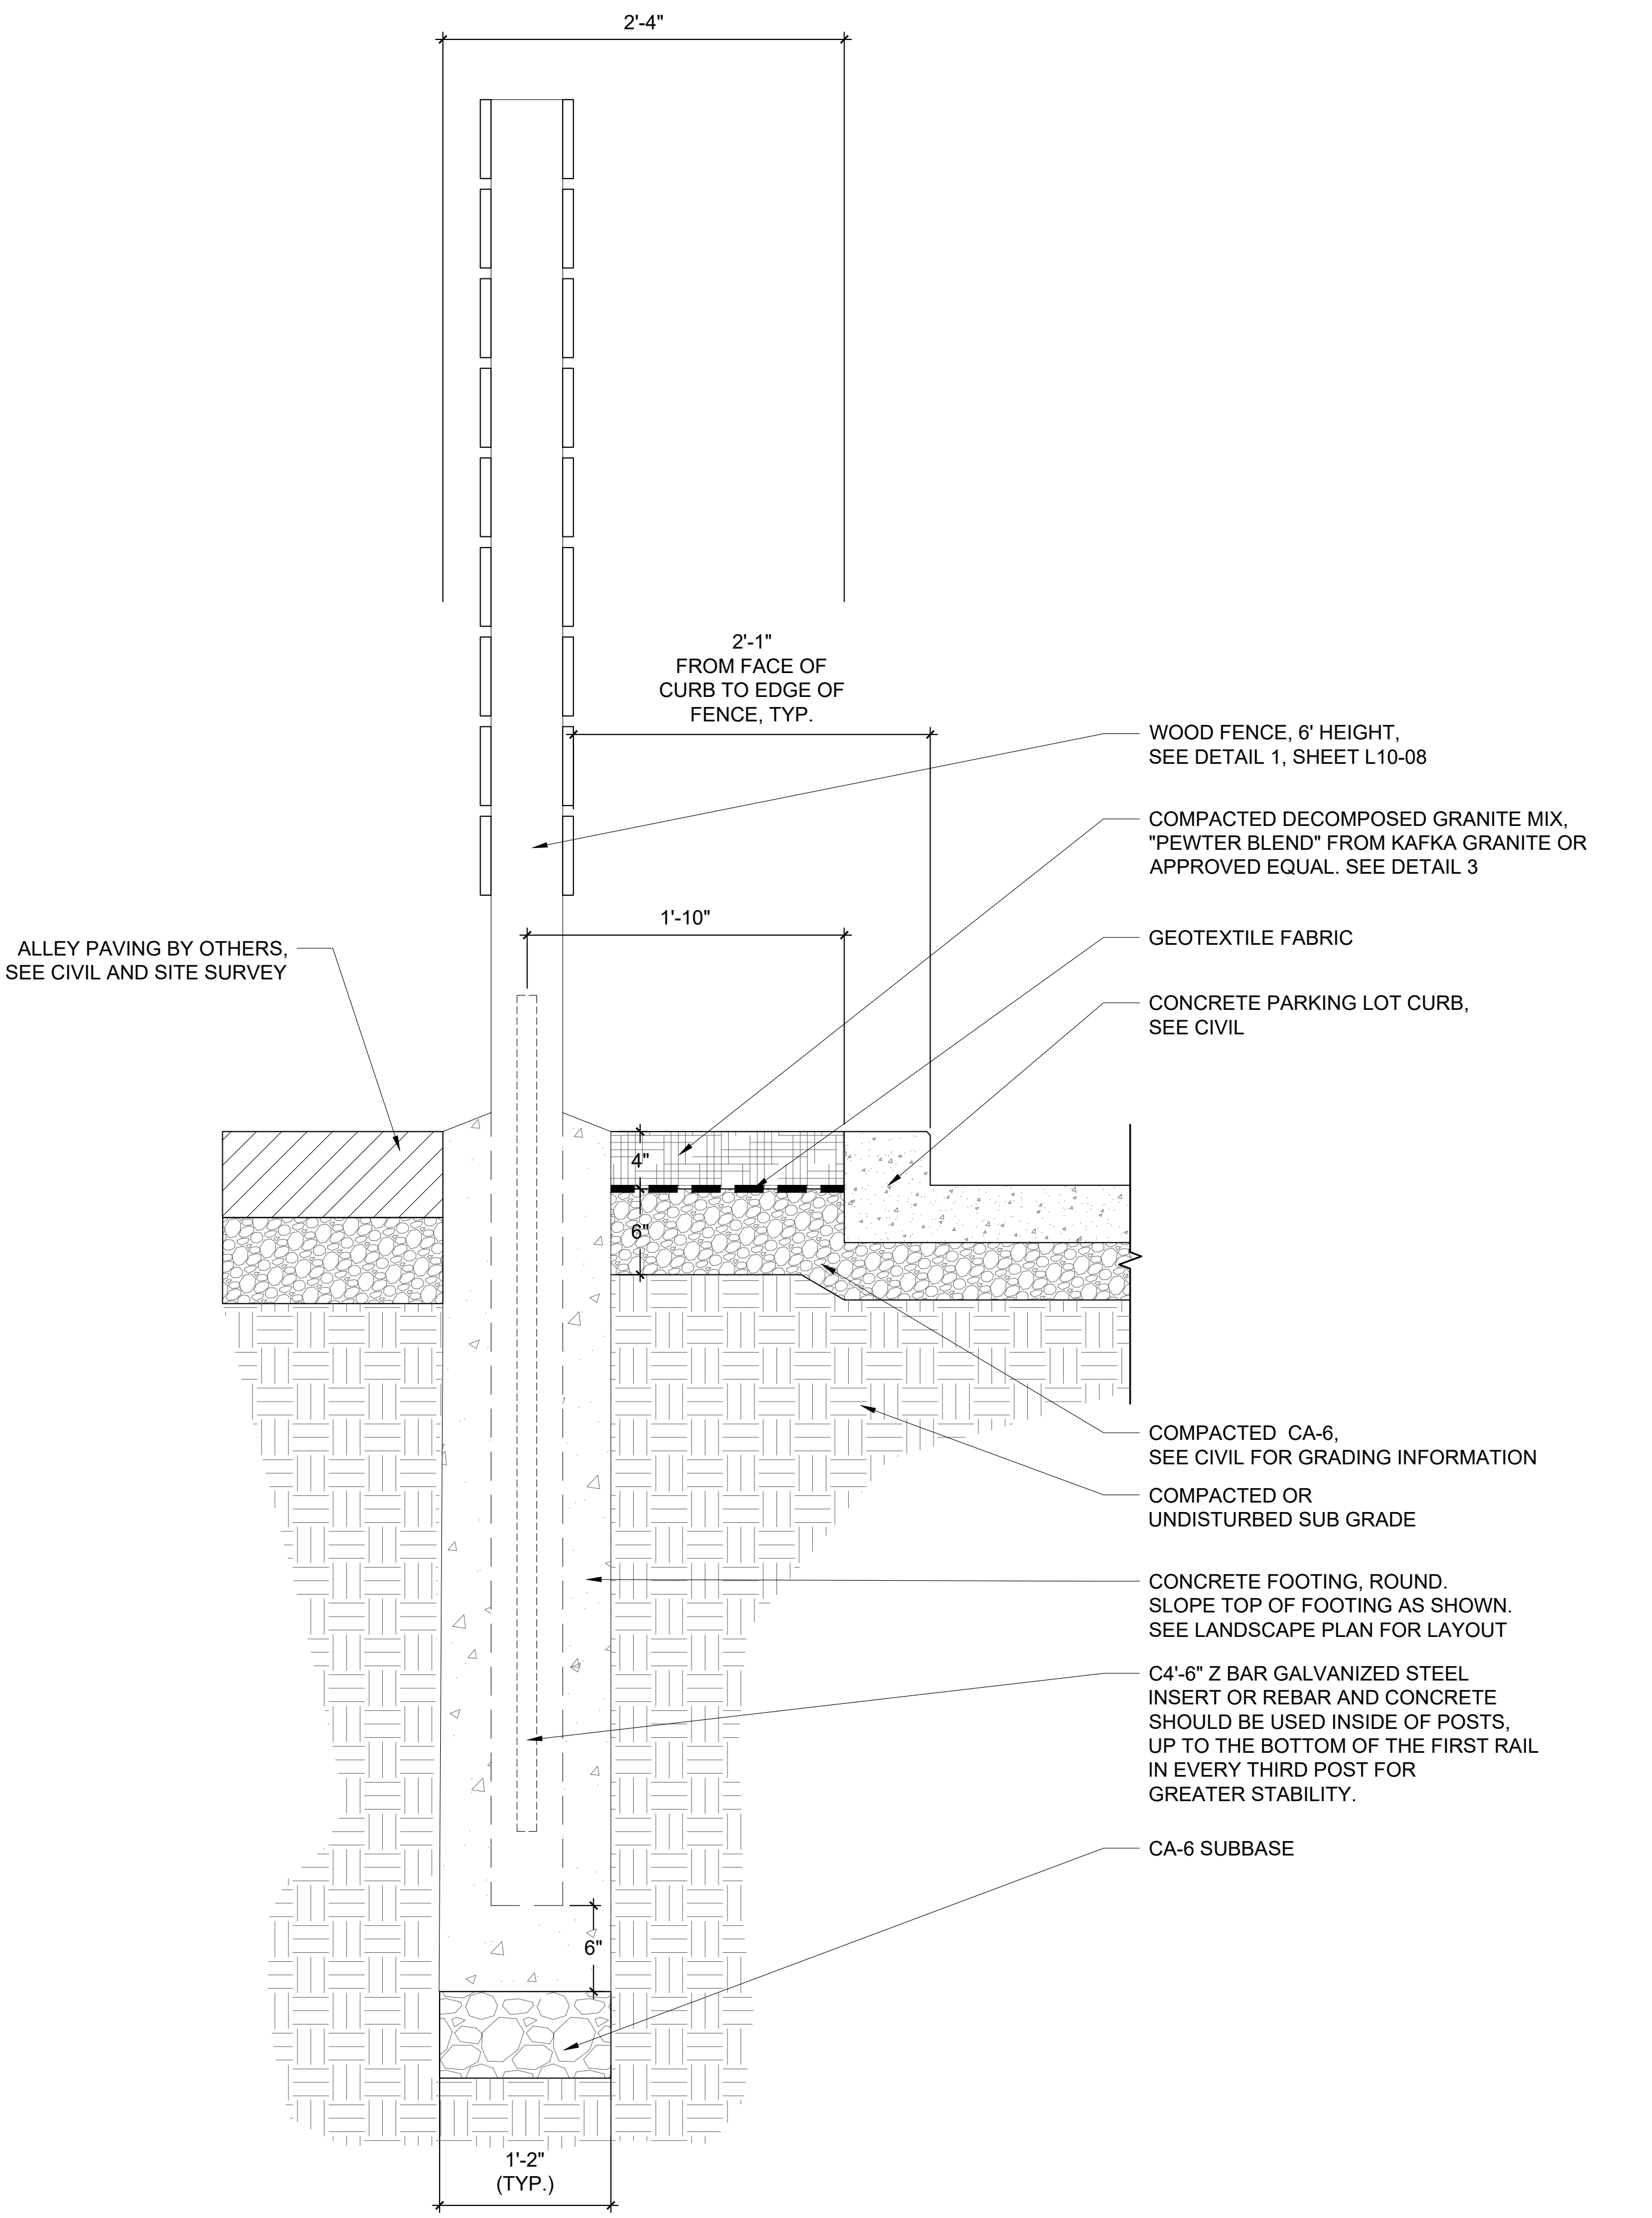

1 WOODEN FENCE - SECTION - TYPICAL
NTS

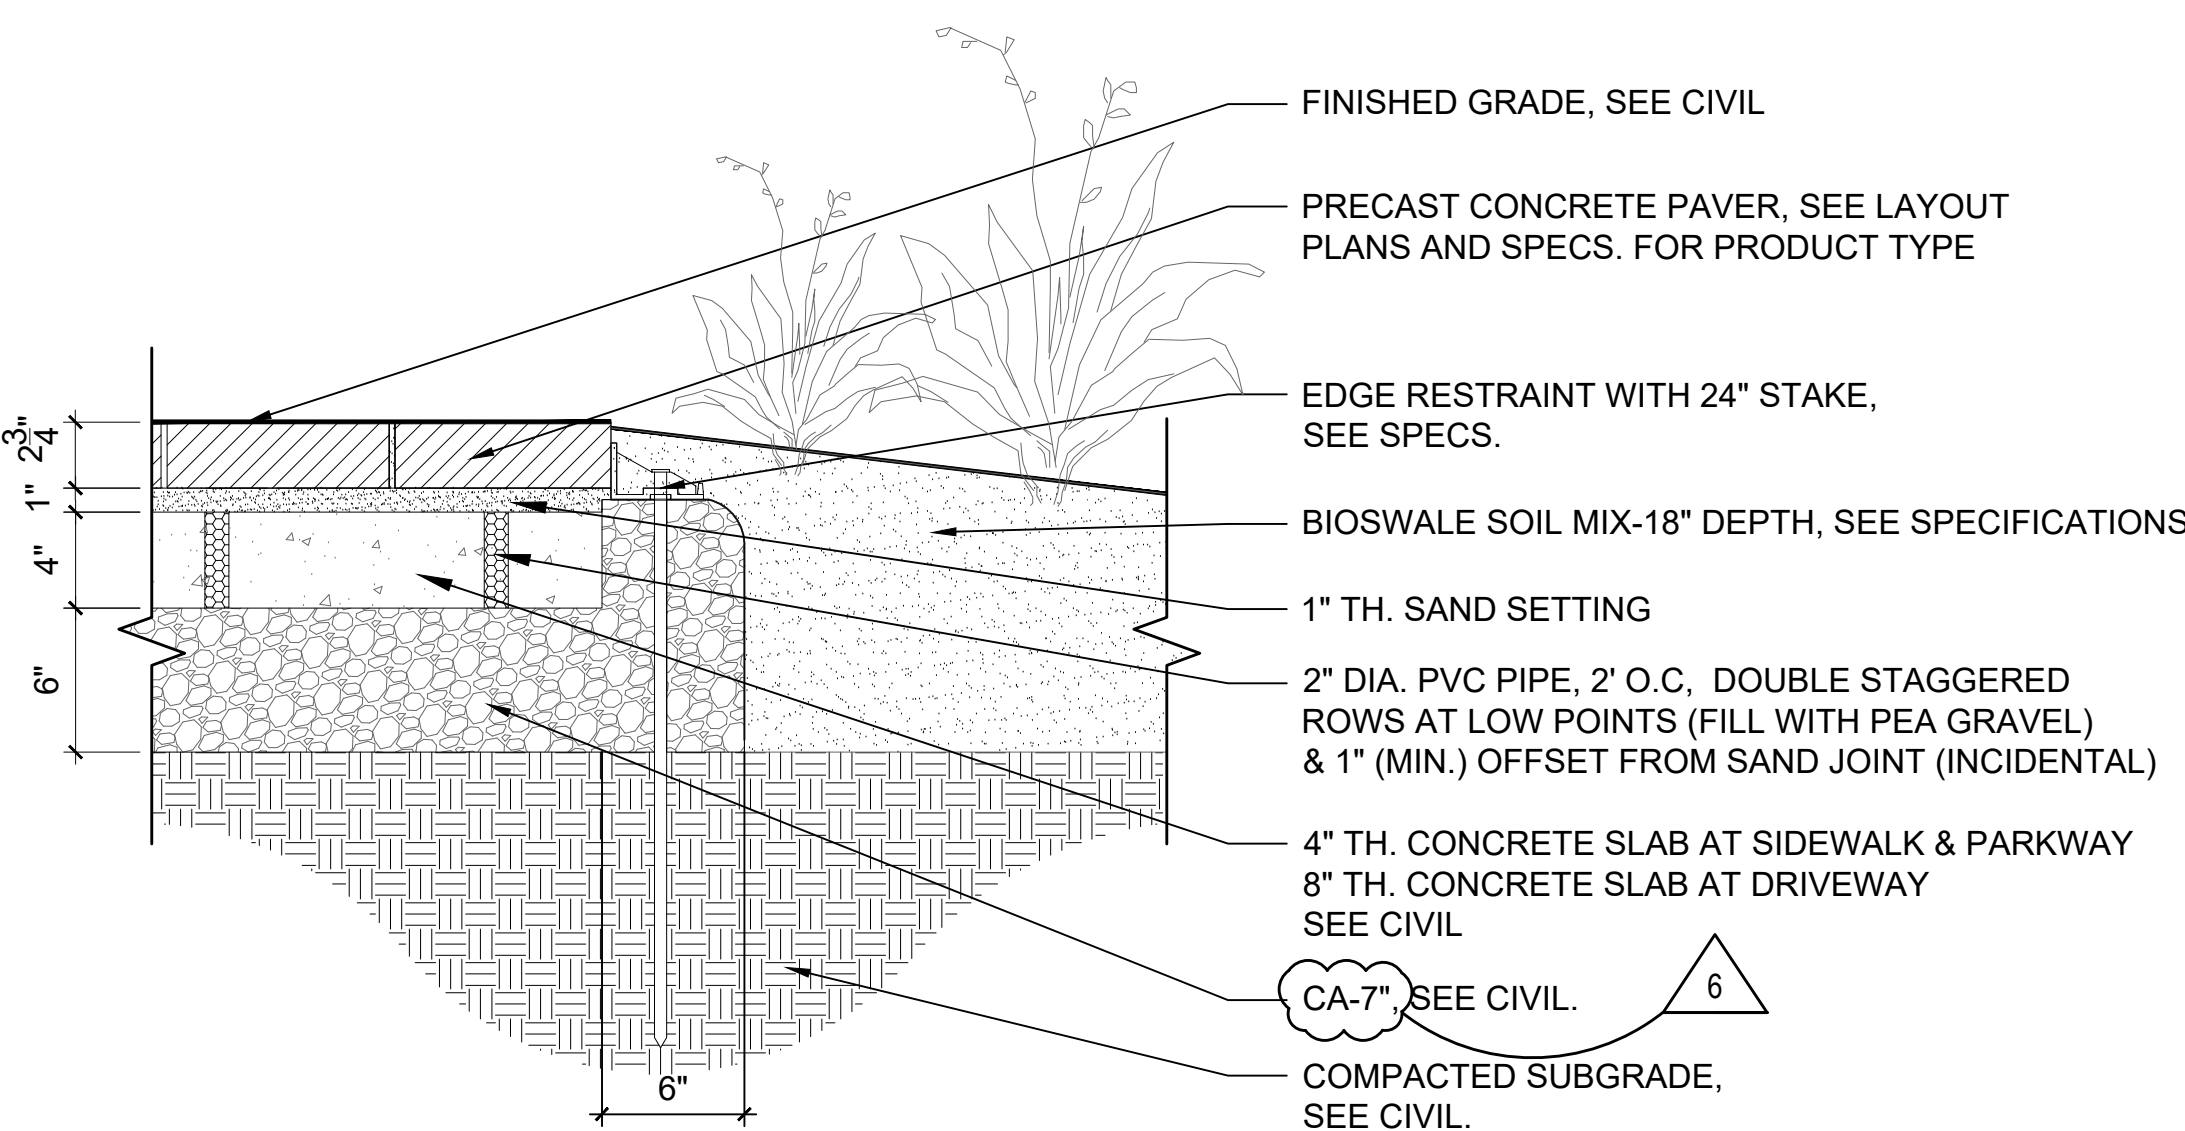

2 NORTH PLAZA UNIT CONCRETE PAVERS - NEXT TO COURTYARD PLANTBED - SECTION
NTS

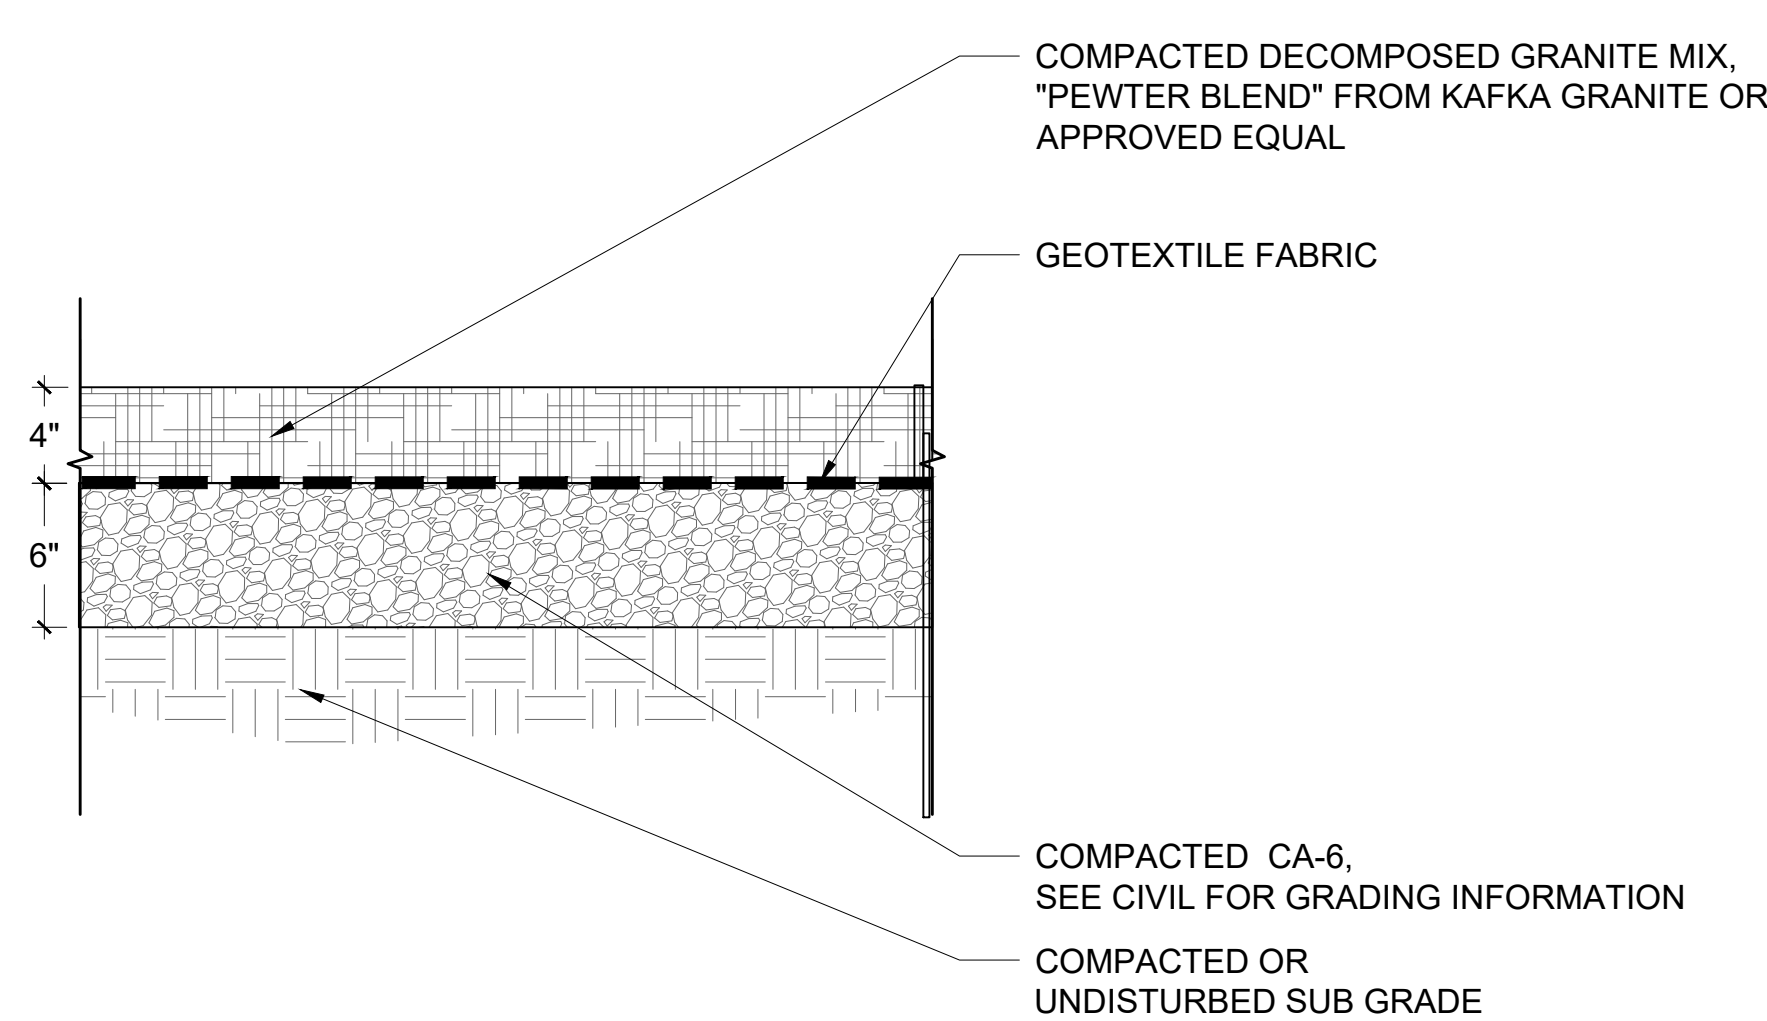


3 DECOMPOSED GRANITE PAVING DETAIL
NTS


NOTES:
SLOPE PAVERS AND CONCRETE SLAB AS PER CIVIL DRAWINGS.
SEE CIVIL FOR ALL CONCRETE REINFORCEMENT DETAILS AND
GRADING INFORMATION. VERIFY ALL PARKWAY PAVING GRADES
AND MATERIALS IN FIELD. APPLY SEALANT. SEE SPECIFICATIONS.
CONTRACTOR TO MOCK-UP 5 SQUARE FOOT SAMPLE ON SITE FOR
APPROVAL.

PAVER TYPE A = PRECAST CONCRETE PAVERS 'ARTLINE' BY
UNILOCK, THICKNESS: 2 3/4", IN 'FOSSIL'
PATTERN: ARTLINE 'A' PATTERN, SEE LAYOUT PLAN
AREA: 60 SF


PAVER TYPE B = PRECAST CONCRETE PAVERS 'ARTLINE' BY
UNILOCK, THICKNESS: 2 3/4", IN 'STEEL MOUNTAIN'
PATTERN: ARTLINE 'A' PATTERN, SEE LAYOUT PLAN
AREA: 598 SF

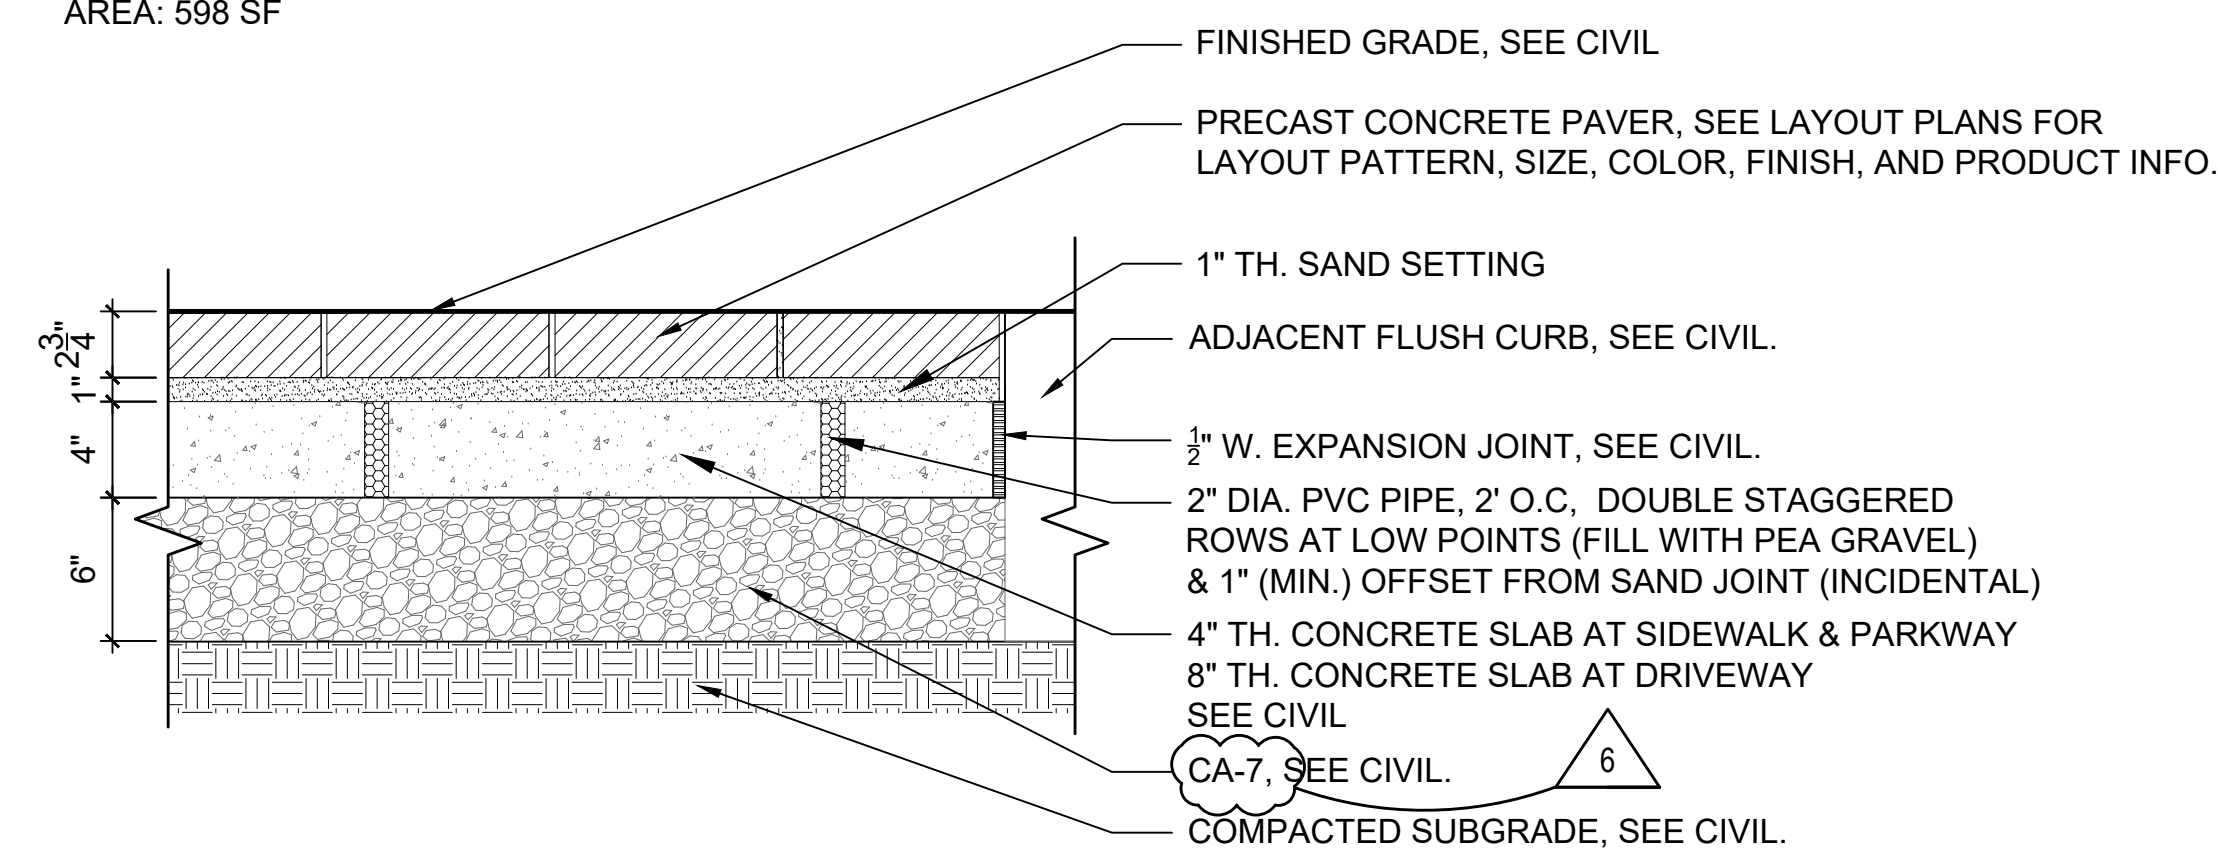

4 NORTH PLAZA UNIT CONCRETE PAVERS NEXT TO FLUSH CURB - SECTION
NTS

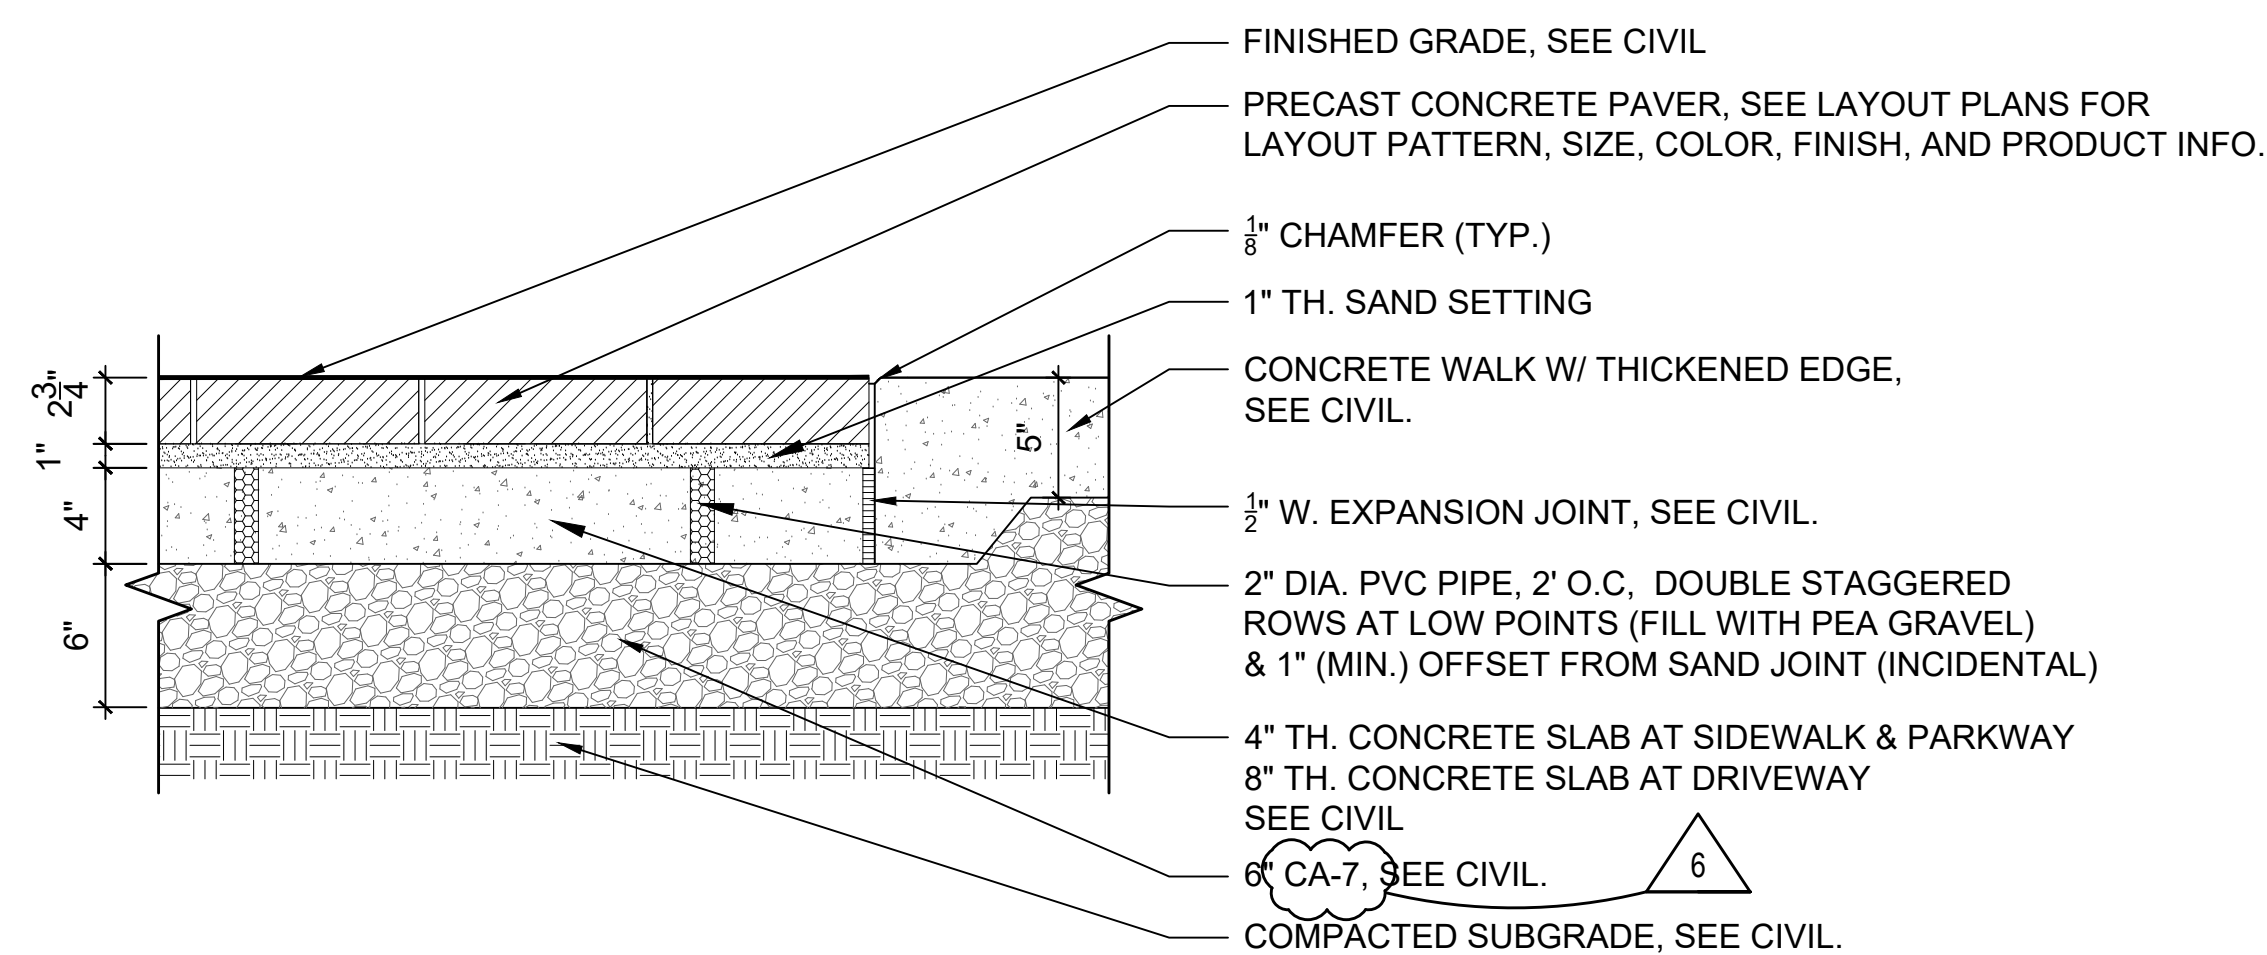

5 NORTH PLAZA UNIT CONCRETE PAVERS - NEXT TO CONCRETE PAVEMENT - SECTION
NTS

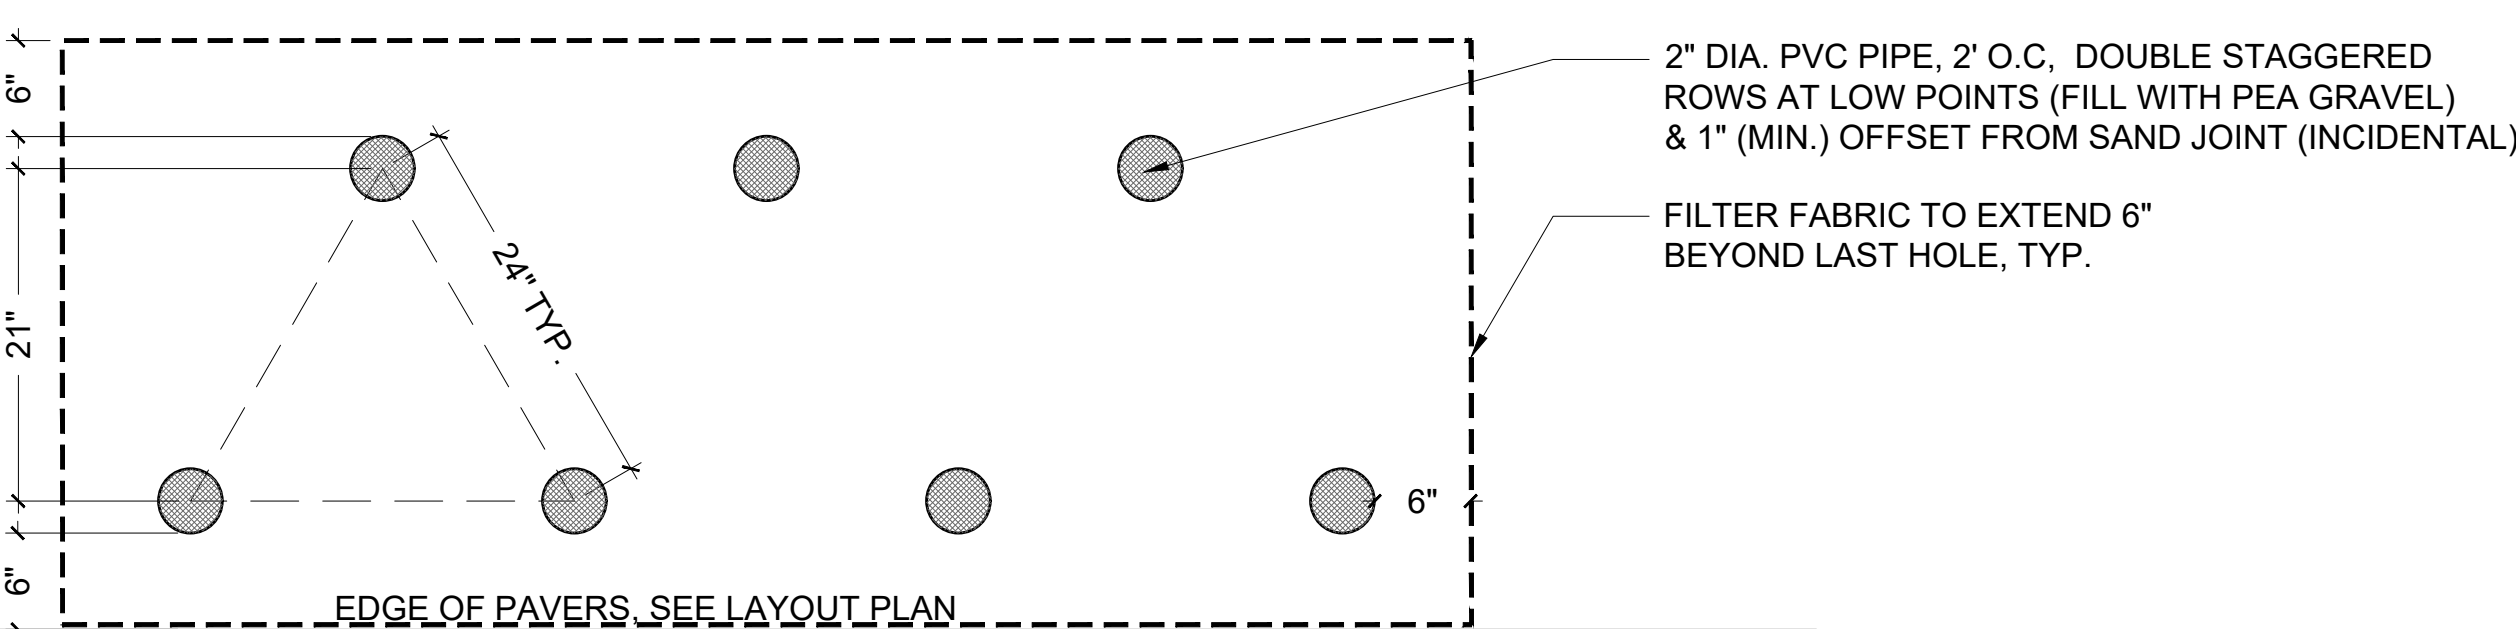

6 PAVER SLAB PVC PIPE DRAIN SPACING, TYPICAL - PLAN
NTS

Perkins&Will

The Wigley Building
410 North Michigan Ave.
Suite 1600
Chicago, IL 60611
1 312.755.0770
www.perkinswill.com

CONSULTANTS

CIVIL
TERRA ENGINEERING
225 W OHIO STREET, 4TH FLOOR
CHICAGO, IL 60654
LANDSCAPING
ALTAMANO INC.
1700 W. IRVING PARK ROAD, SUITE 202
CHICAGO, IL 60613
STRUCTURAL
LARSON ENGINEERING
1488 BOND STREET, SUITE 100
NAPERVILLE, IL 60563
MEP
IMEG CORP.
623 26TH AVENUE
ROCK ISLAND, IL 61201

OWNER
PARK DISTRICT OF OAK PARK
218 MADISON STREET
OAK PARK, IL 60302
CONTRACTOR
BULLEY & ANDREWS
1755 W. ARMITAGE AVENUE
CHICAGO, IL 60622



PROJECT

OAK PARK
COMMUNITY
RECREATION CENTER
229 MADISON STREET
OAK PARK, IL 60302

PARK DISTRICT OF OAK PARK

218 MADISON STREET
OAK PARK, IL 60302

KEYPLAN

ISSUE CHART

6	BULLETIN #7	1/10/2022
5	BULLETIN #7	10/5/2021
4	ISSUED FOR PERMIT REVISIONS	8/6/2021
3	BULLETIN #4	2/17/2021
2	BULLETIN #1	5/20/2021
1	ISSUED FOR PERMIT REVISIONS	11/10/2020
0	ISSUE FOR BID/PERMIT	10/15/2020
DATE	DATE	DATE

Job Number 022527-000
TITLE

SITE DETAILS

SHEET NUMBER

L10-07

© 2020 Perkins and Will