




NO.	REVISION	DATE
10	BULLETIN #8	11/04/2022
9	BULLETIN #6	08/26/2022
8	ISSUED FOR PERMIT REVISIONS	08/03/2022
7	RFI #88	07/18/2022
6	BULLETIN #5	07/11/2022
5	BULLETIN #4	05/13/2022
4	BULLETIN #3	04/22/2022
3	BULLETIN #2	03/11/2022
2	ISSUED FOR PERMIT REVISIONS	01/10/2022
1	ADDENDUM #1	10/26/2021
0	ISSUE FOR BID/PERMIT	10/15/2021

Job Number 022527.000

ISSUE

TITLE

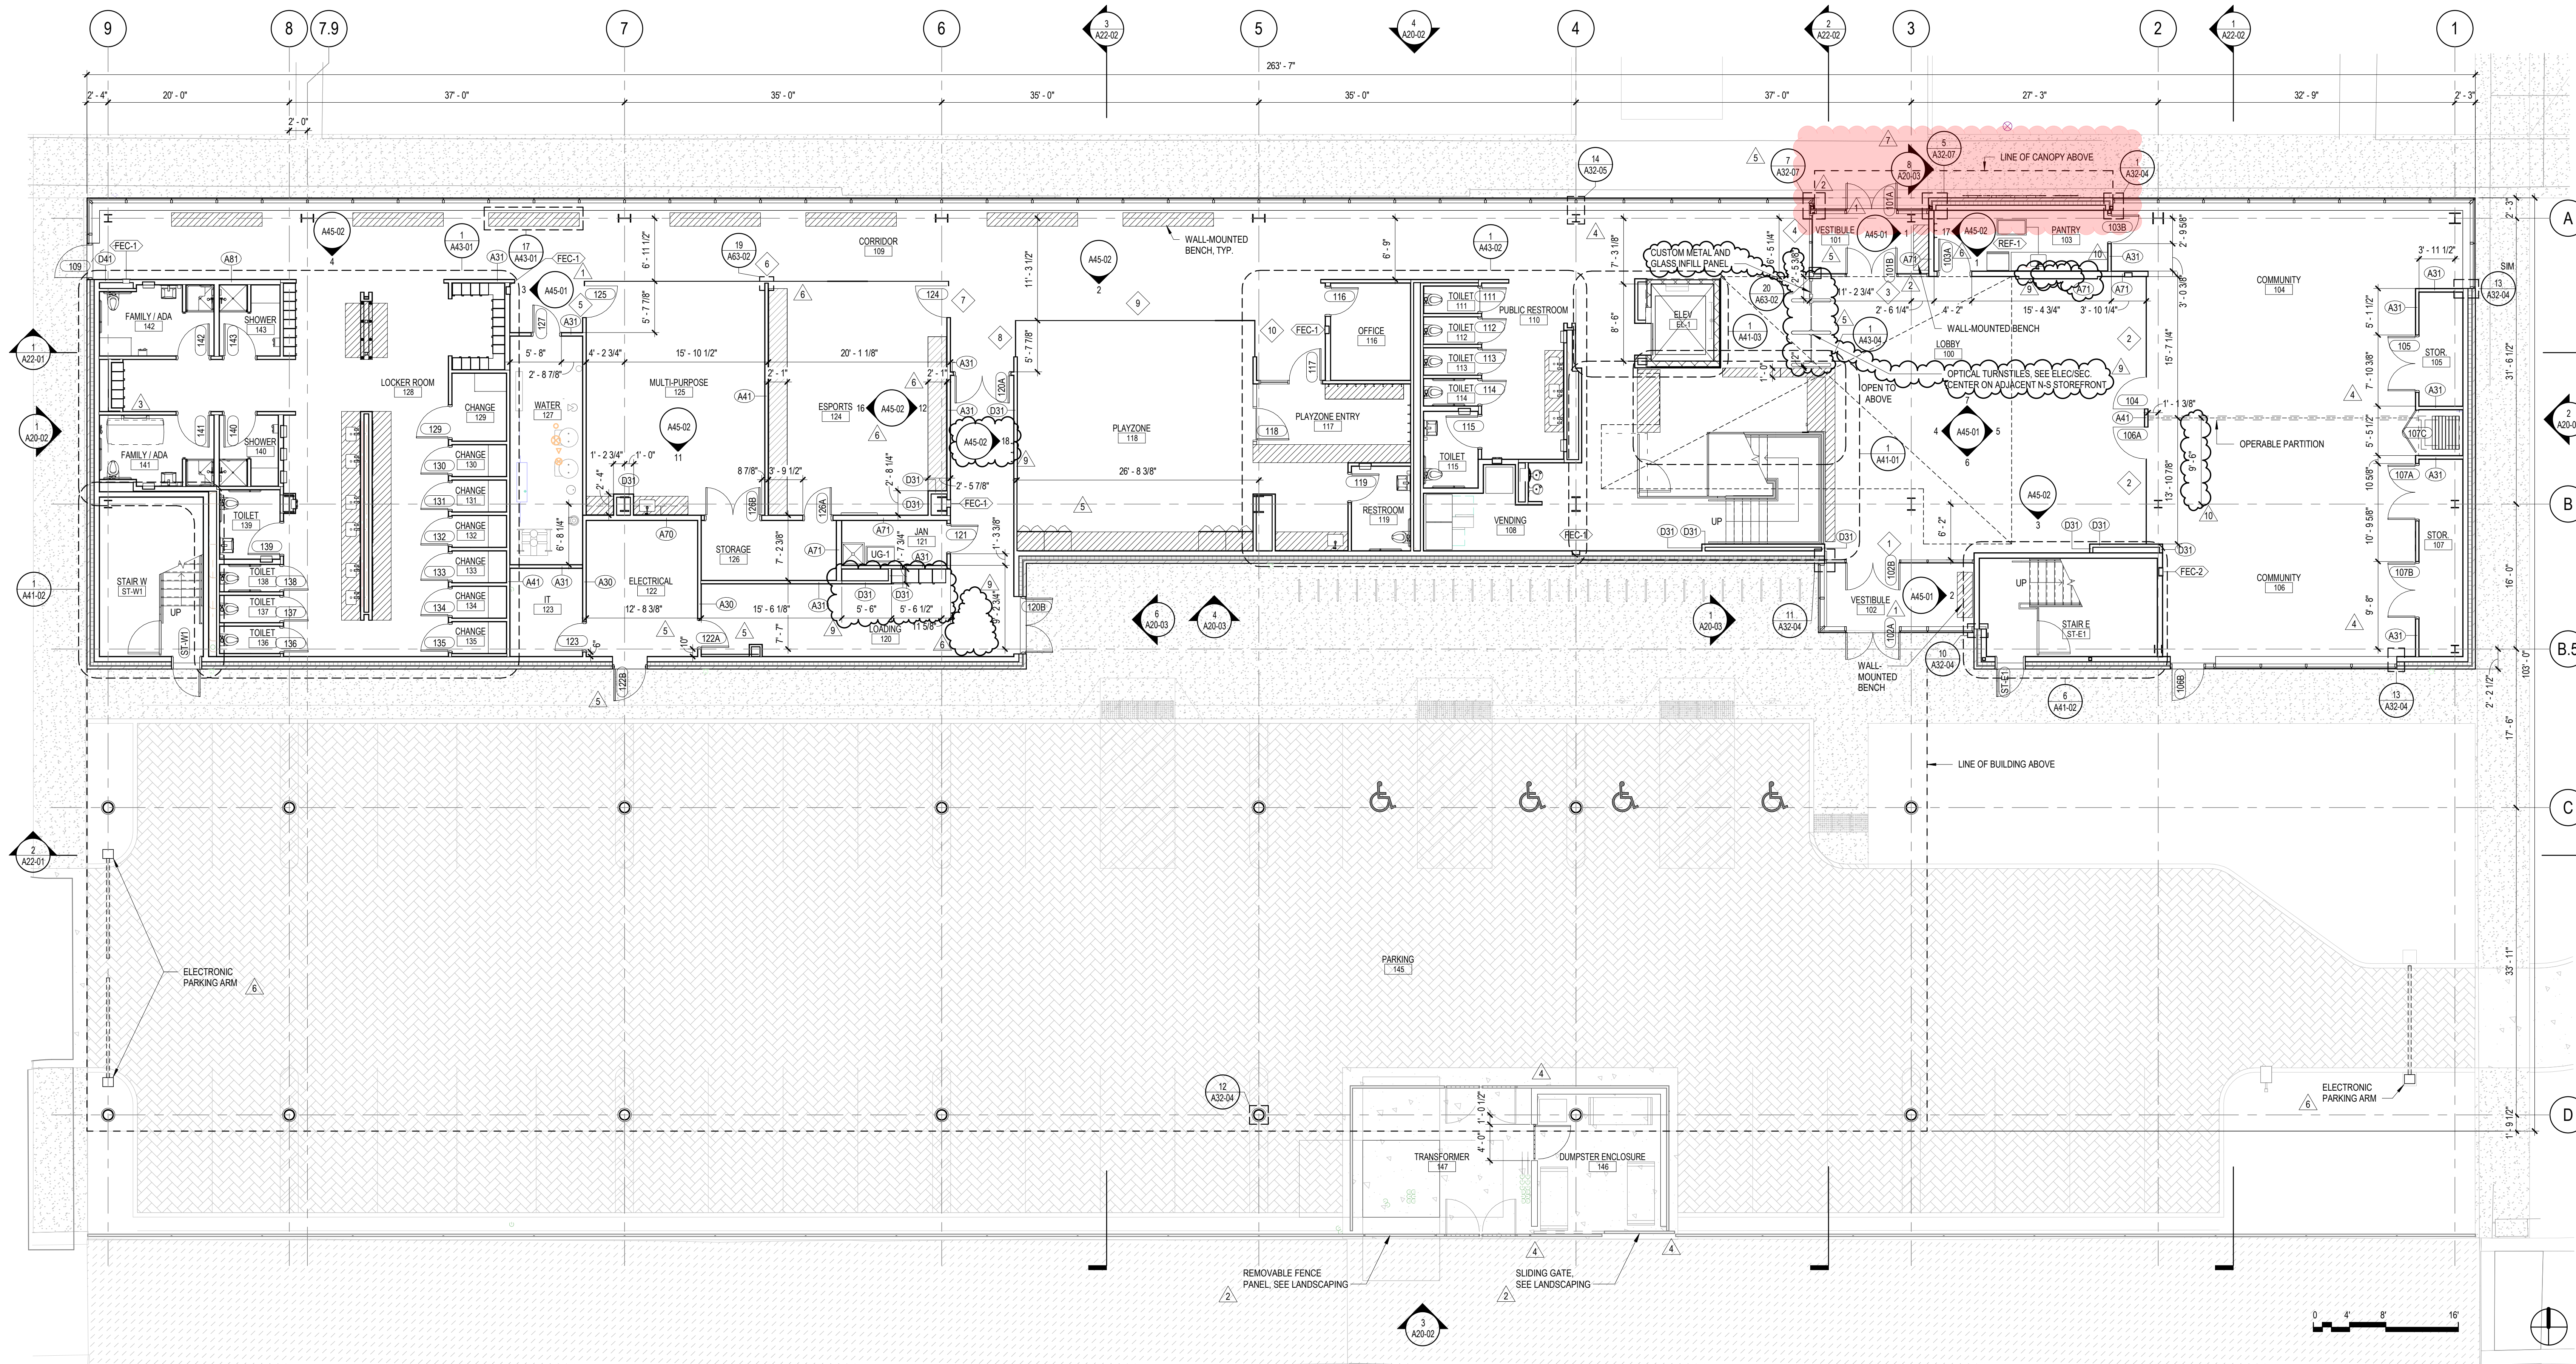


1 FLOOR PLAN - LEVEL 01
1/8" = 1'-0"

FLOOR PLAN LEGEND

- EXTERIOR ELEVATION TAG
- BUILDING SECTION TAG
- (NUMERICAL)
- DOOR TAG REF: A62-01 FOR DOOR SCHEDULE
- PARTITION TAG REF: A61-01 FOR CHARTS
- EQUIPMENT TAG REF: A64-01 FOR EQUIPMENT SCHEDULE
- FLOOR DRAIN

FLOOR PLAN
GENERAL NOTES

- PARTITION TYPES LISTED ON A61-01. REFER TO G01 SERIES "CODE COMPLIANCE PLANS" FOR GRAPHIC EXTENT OF FIRE RATED PARTITIONS. REFER TO PARTITION TYPE CHARTS ON A61-01 FOR LOCATION OF SOUND ATTENUATION BLANKETS.
- REFER TO SHEET A00-01 FOR ADDITIONAL GENERAL NOTES.
- REFER TO SHEET A16-01 FOR GAME LINE DIAGRAMS.
- REFER TO SHEET A43-00 FOR TOILET GROUPS AND ACCESSORIES.
- REFER TO A63-01 FOR INTERIOR GLAZING ELEVATIONS.
- REFER TO A64-01 FOR EQUIPMENT SCHEDULE.
- PROVIDE STEEL TUBE SUPPORT STIFFENER WITHIN WALL AS REQUIRED TO WITHSTAND LATERAL FORCE EXERTED ON WALL BY SEAL OF OPERABLE PARTITION SYSTEM.

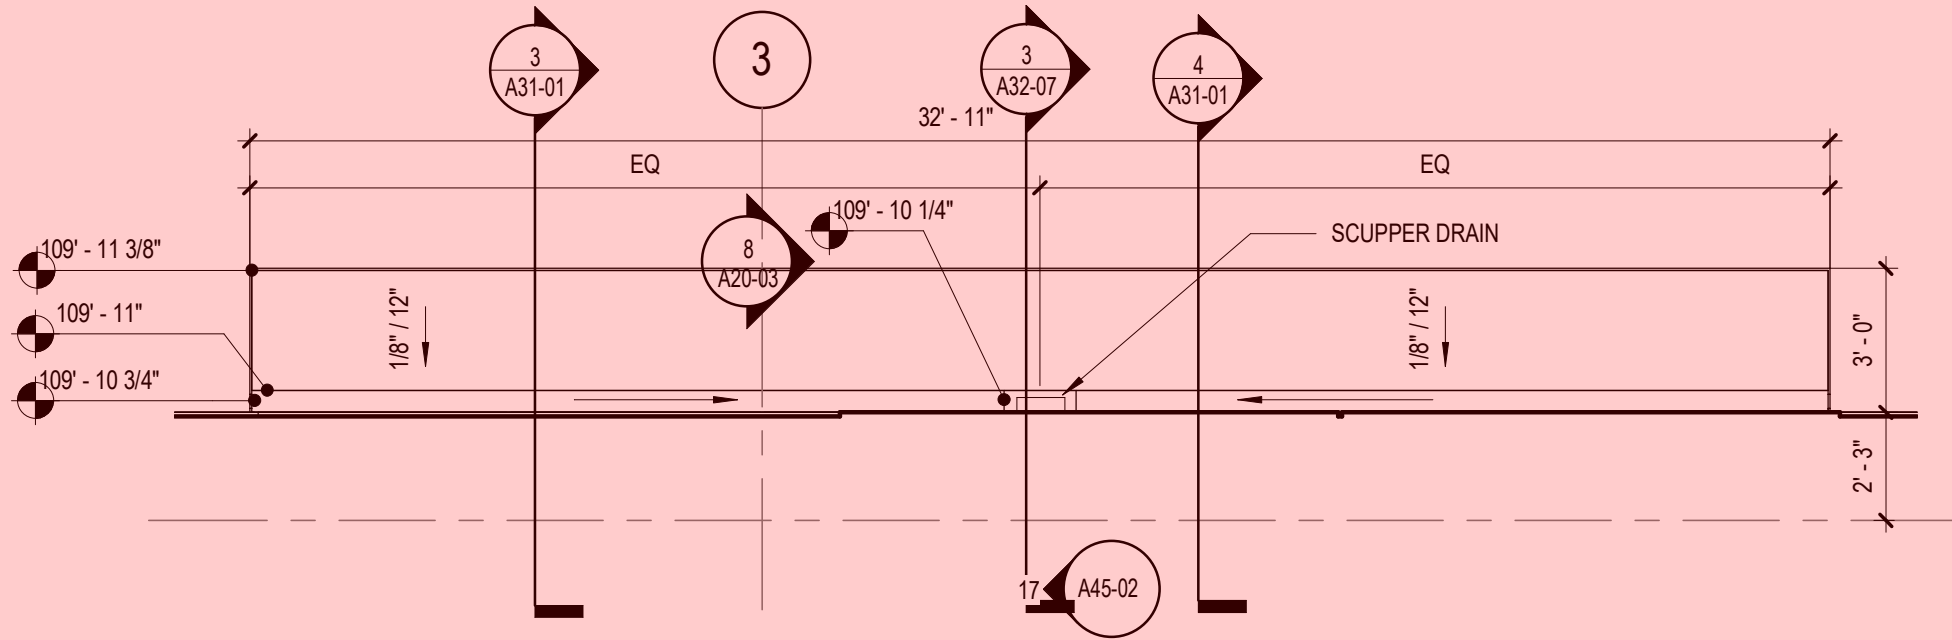

6 ENLARGED ROOF PLAN - ENTRY
CANOPY ROOF
1/4" = 1'-0"





DESIGN FIRM: PERKINS&WILL
IL REG #: 184.00033
EXP: 04/40/2023

PROJECT

OAK PARK
COMMUNITY
RECREATION CENTER
229 MADISON STREET
OAK PARK, IL 60302

PARK DISTRICT OF
OAK PARK

218 MADISON STREET
OAK PARK, IL 60302

KEYPLAN

ISSUE CHART

NO.	REVISION	DATE
10	BULLETIN #8	11/04/2022
9	BULLETIN #6	08/26/2022
8	ISSUED FOR PERMIT REVISIONS	08/03/2022
7	RFI #88	07/19/2022
6	BULLETIN #5	07/11/2022
5	BULLETIN #4	05/13/2022
4	BULLETIN #3	04/22/2022
3	BULLETIN #1	02/07/2022
2	ISSUED FOR PERMIT REVISIONS	01/10/2022
1	ADDENDUM #1	10/26/2021
	ISSUE FOR BID/PERMIT	10/15/2021
	DATE	
Job Number	022527.000	


TITLE

EXTERIOR
ELEVATIONS

SHEET NUMBER

A20-02

© 2020 Perkins and Will

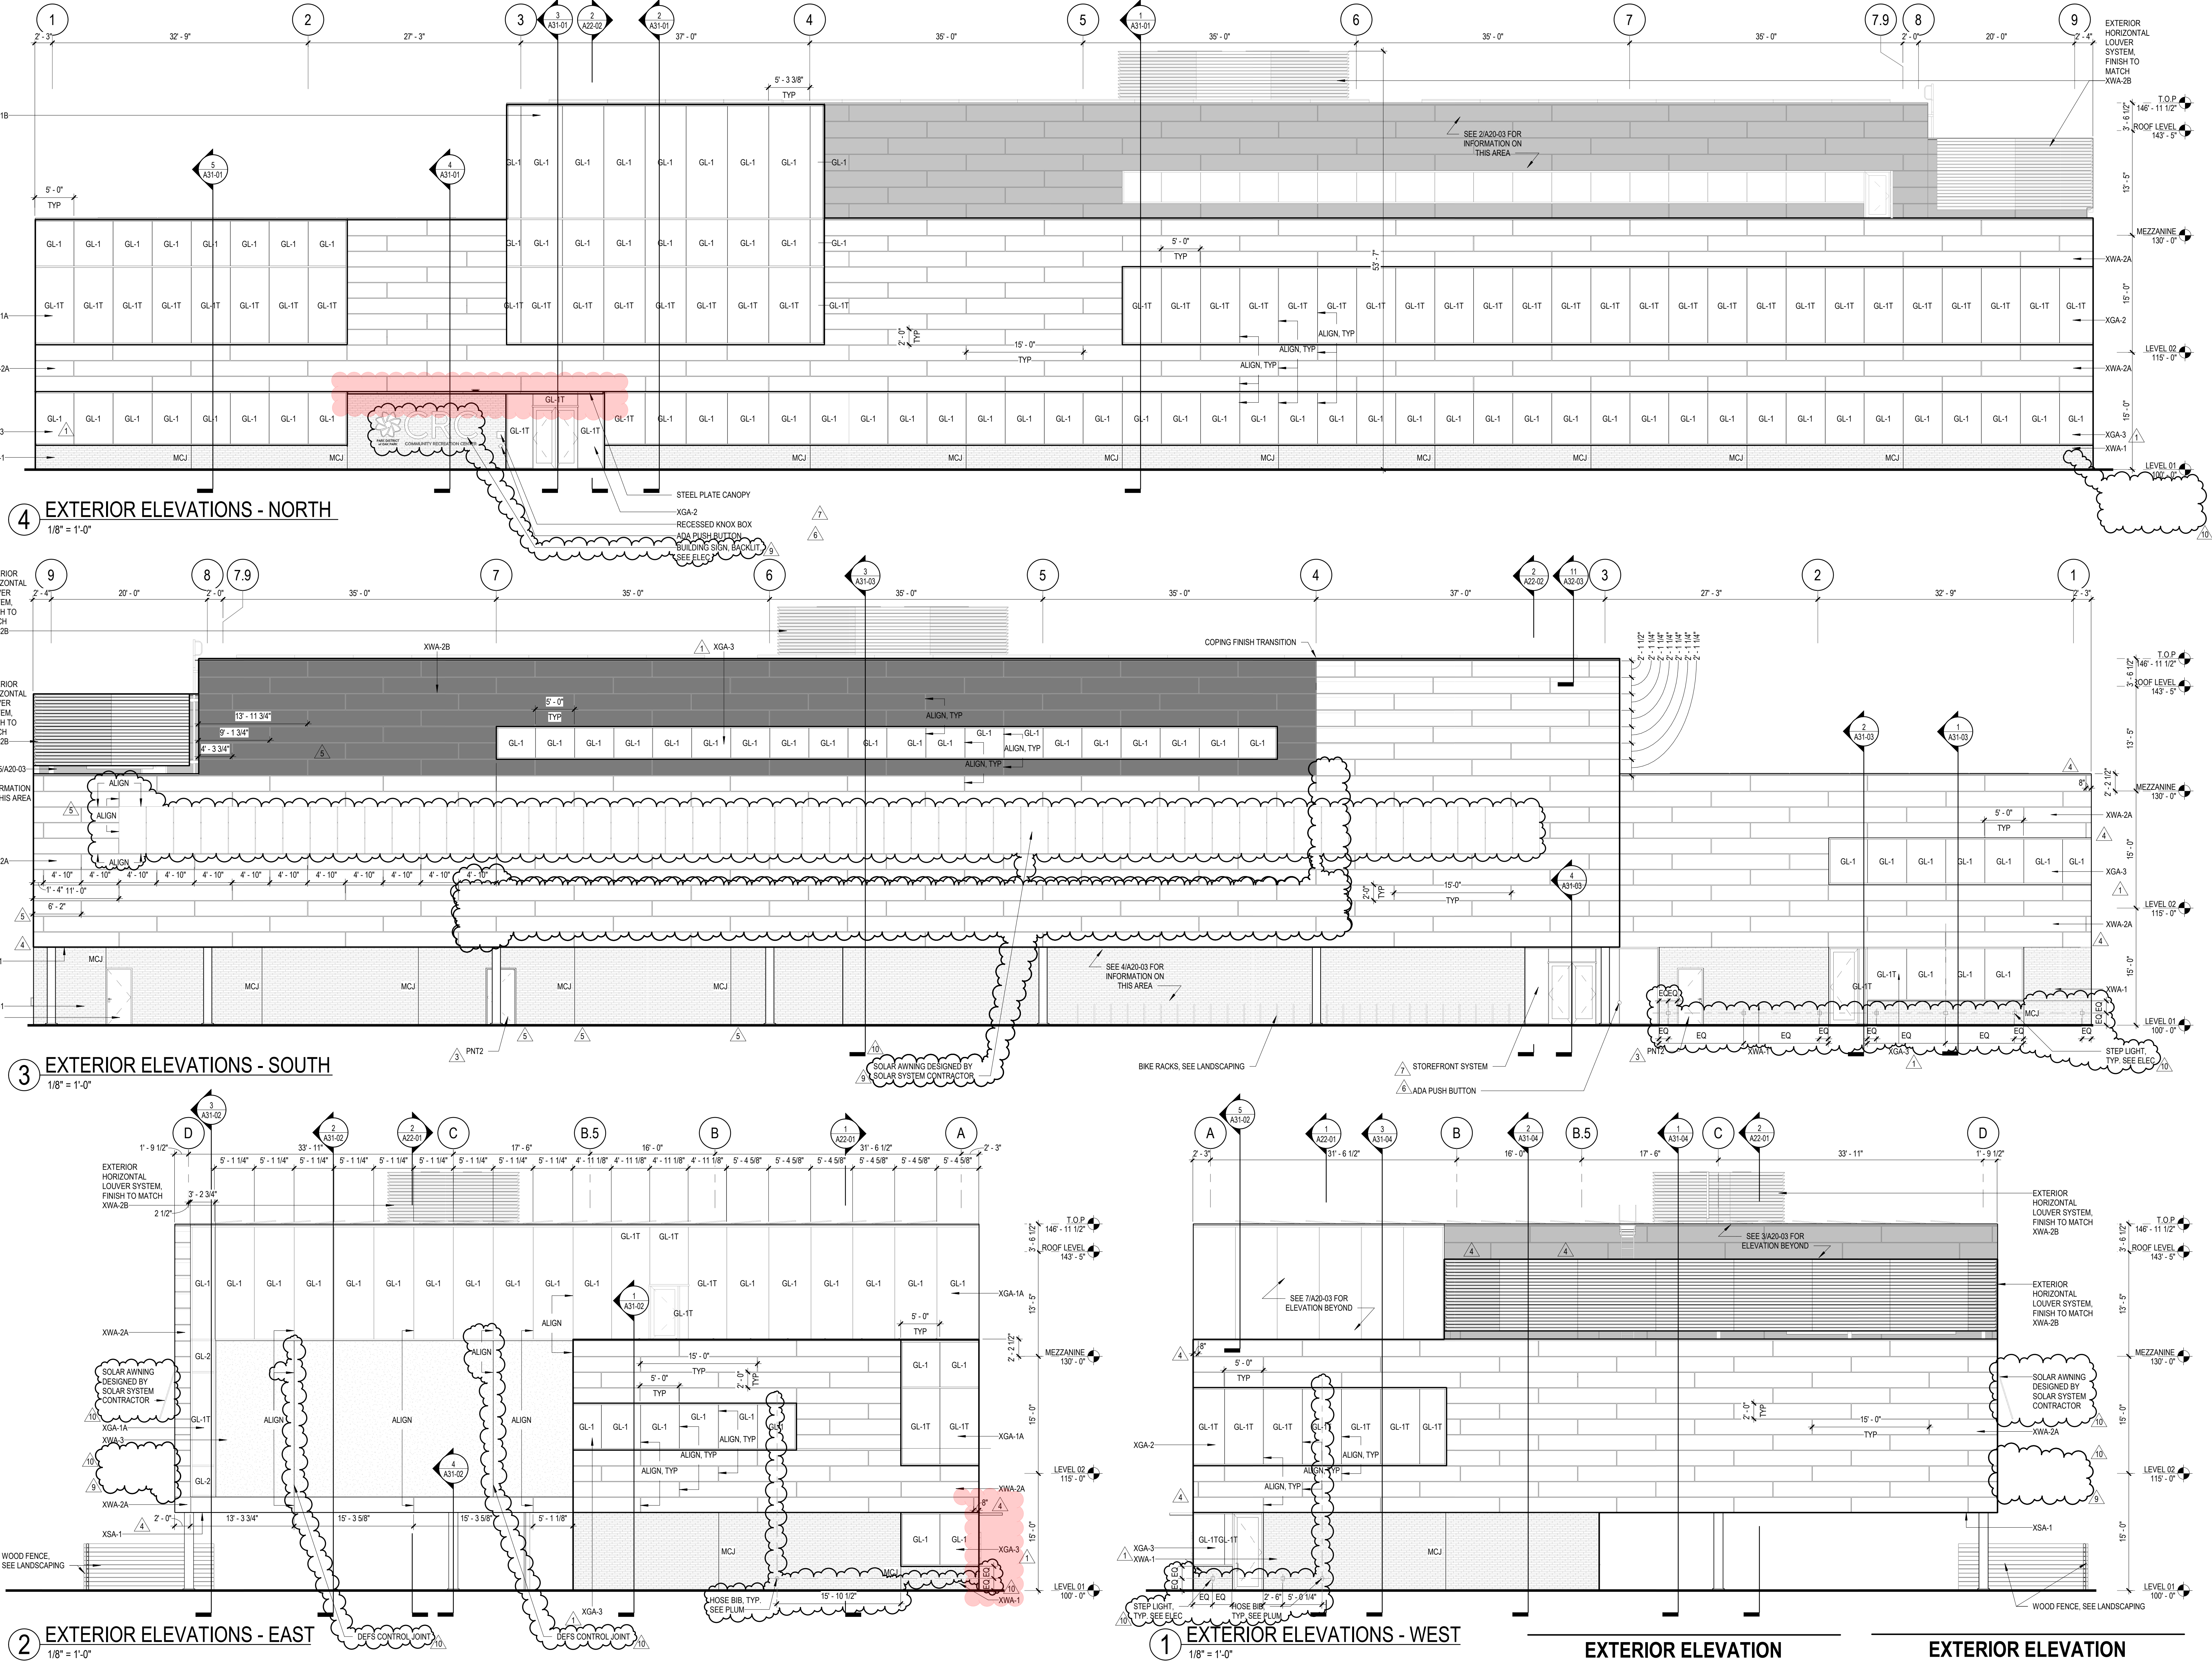

EXTERIOR ELEVATION
GENERAL NOTES

- MATERIAL SYMBOLS ON ELEVATIONS ARE TO DISPLAY THE EXTENT OF THE MATERIAL ONLY. THEY ARE NOT TO SCALE.
- PROVIDE BRICK EXPANSION JOINTS PER THE AMERICAN BRICK INSTITUTE'S RECOMMENDATIONS

EXTERIOR ELEVATION
LEGEND

- GL-1 TYPICAL GLAZING
- GL-1T TEMPERED GLAZING FOR CODE
- GL-2 BACK PAINTED GLAZING
- MCJ MASONRY EXPANSION JOINT: MATCH BRICK COLOR