



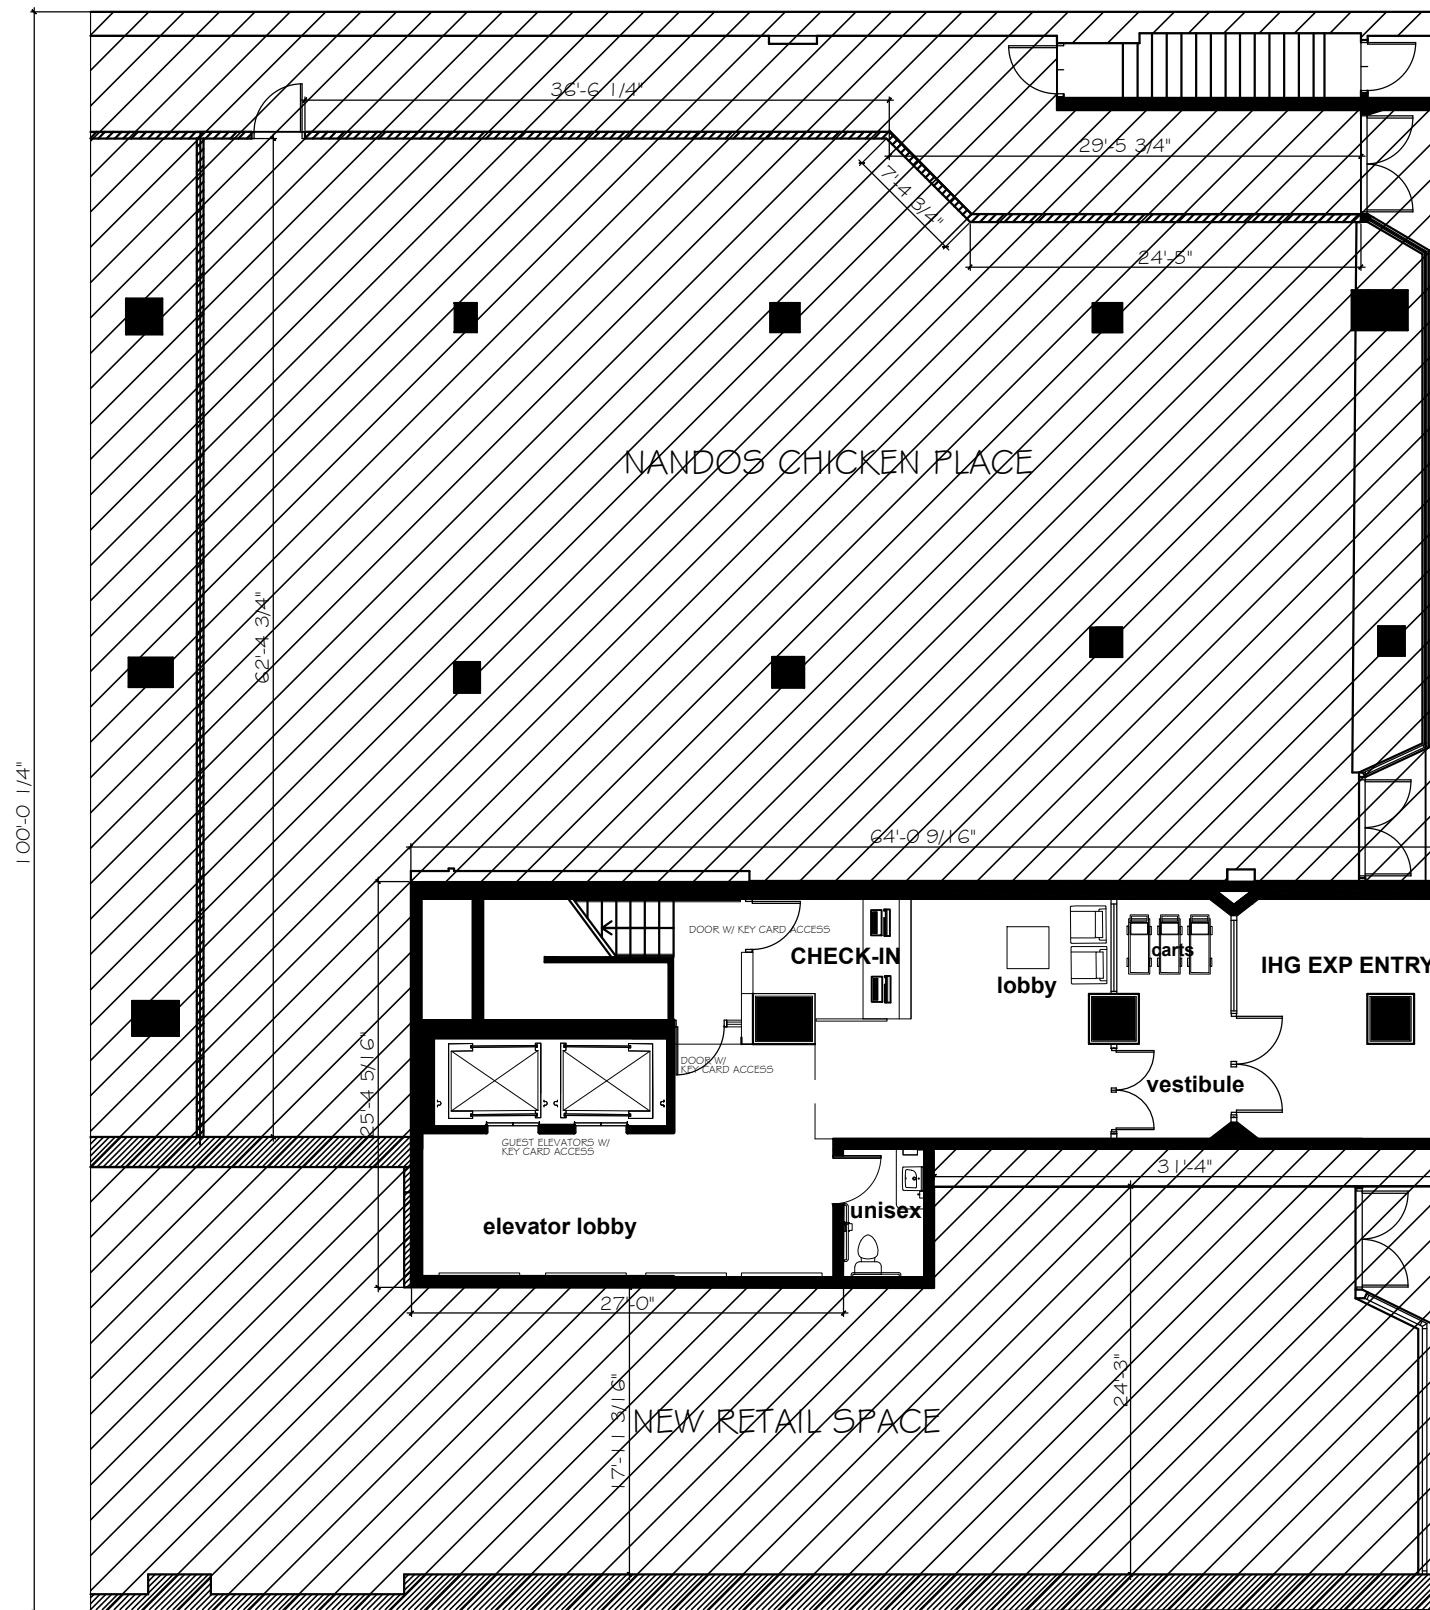

FIRST FLOOR PLAN - STREET LEVEL ENTRY WITH NEW ELEVATOR LOBBY AND RECEPTION AREA - 1350 SFT

MARKET

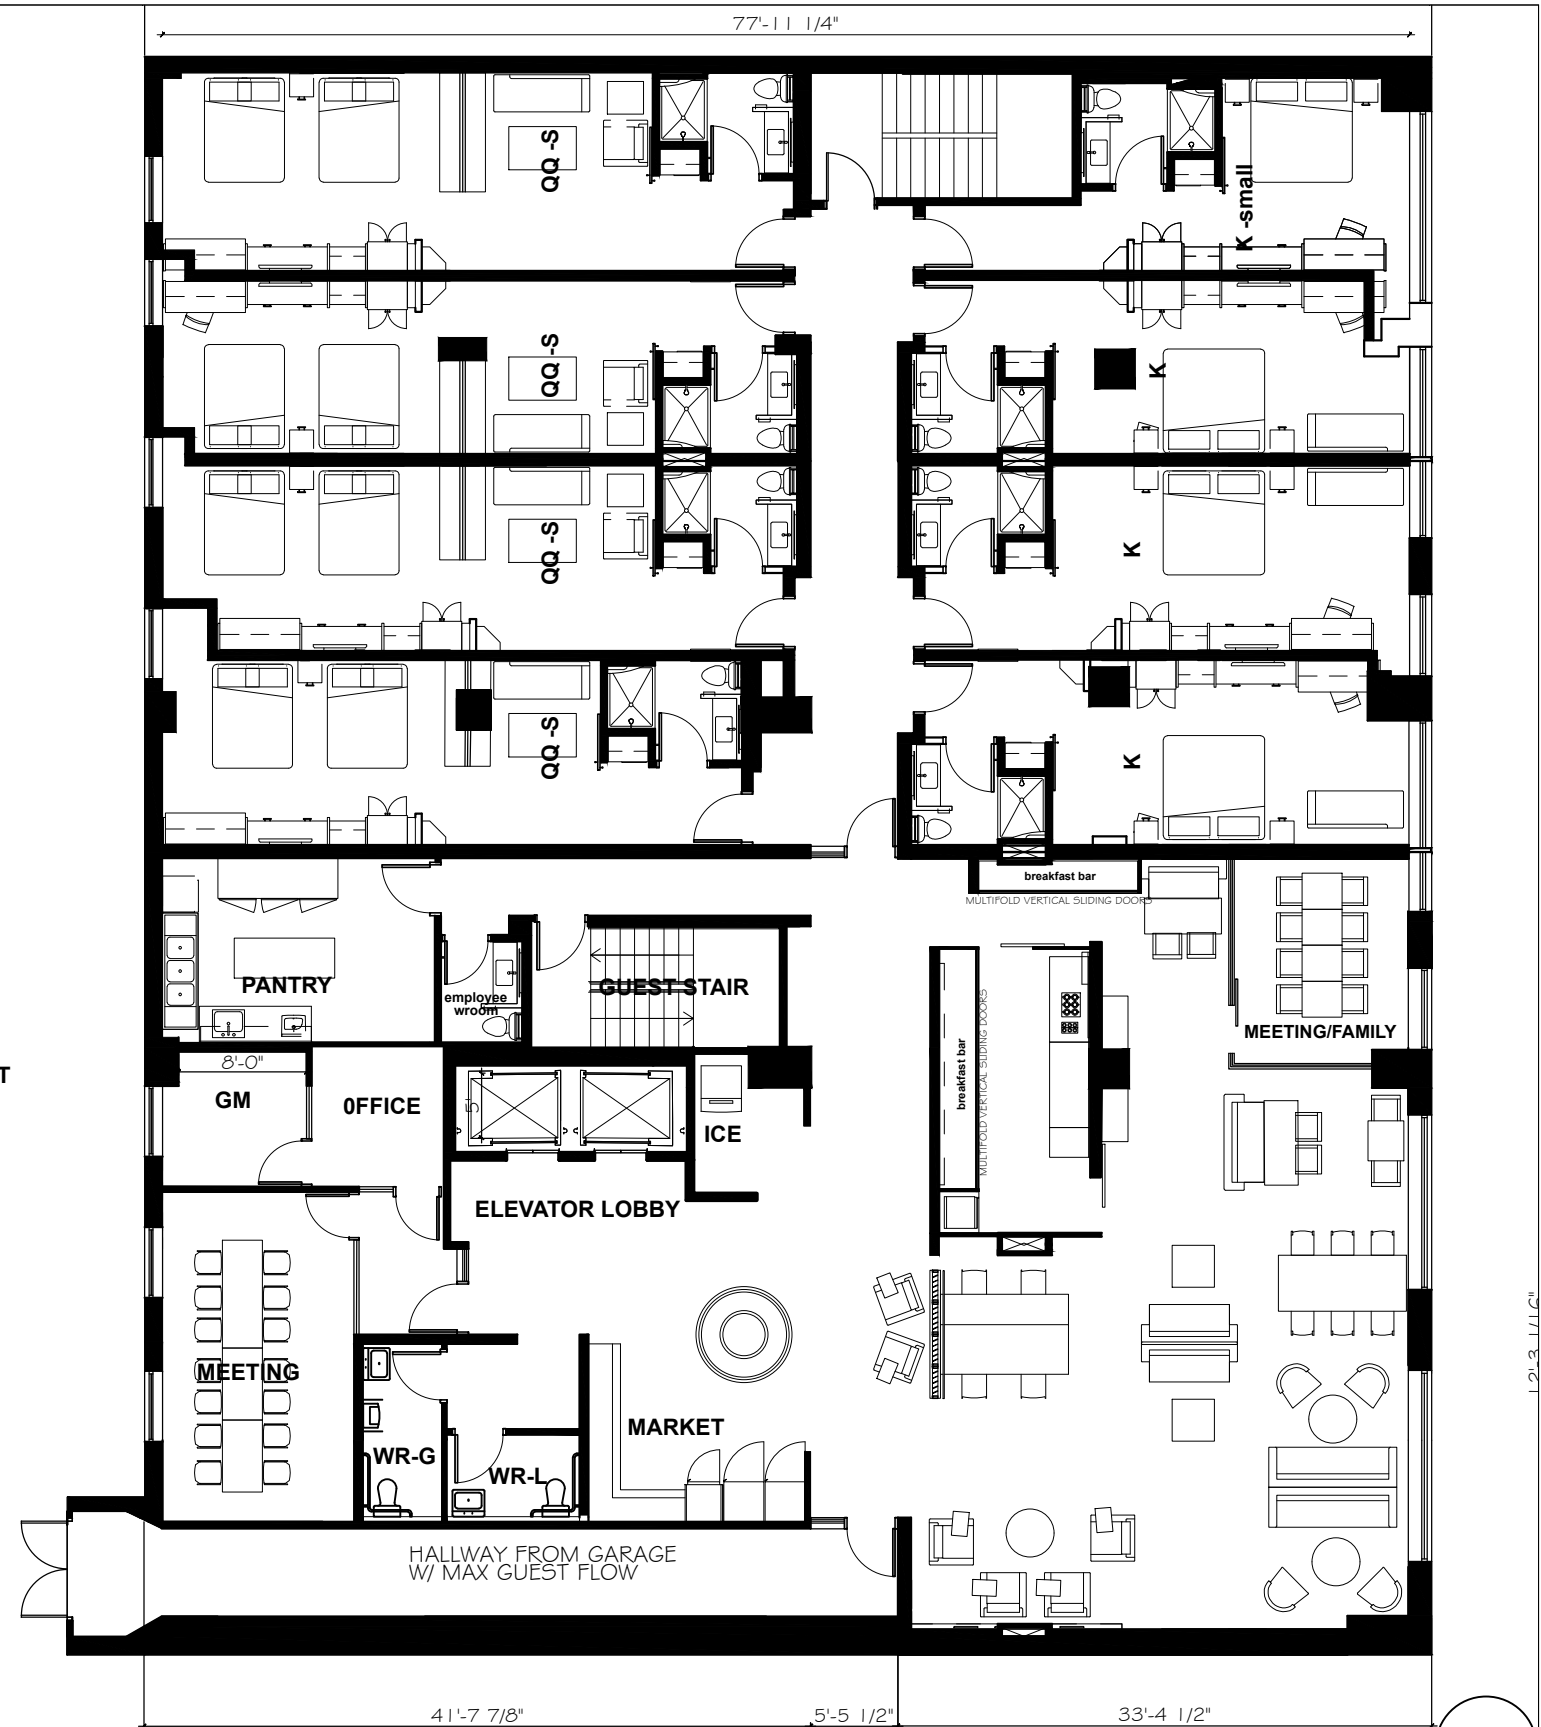

SECOND GUEST ROOM -FLOOR : 8 GUEST ROOMS FLOOR AREA: 8025 SF

12'-3 1/4"

PLAN @ 1140 LAKE STREET, OAK PARK, ILLINOIS.

FOR MR AZIM HEMANI

email: azim@raza.com
tel: 773 842 4412

A-03

PROPOSED IHG - HOLIDAY INN EXPRESS INN AND SUITES- STREET ENTRY LEVEL AND UPPER LOBBY LEVEL

scale: 1"=12'0"
date :25dec18

BARKAT VIRANI - mSNb design consultants,inc

8801, W GOLF ROAD, #12A, NILES,IL-60712

tel::847 414 4575

email: virani02@gmail.com