


CHENEY MANSION
PHASE ONE CONSTRUCTION DOCUMENTS
220 NORTH EUCLID AVENUE
OAK PARK, ILLINOIS 60302

ISSUE FOR PERMIT
JULY 25, 2011

VILLAGE COPY

PROJECT LOCATION MAP

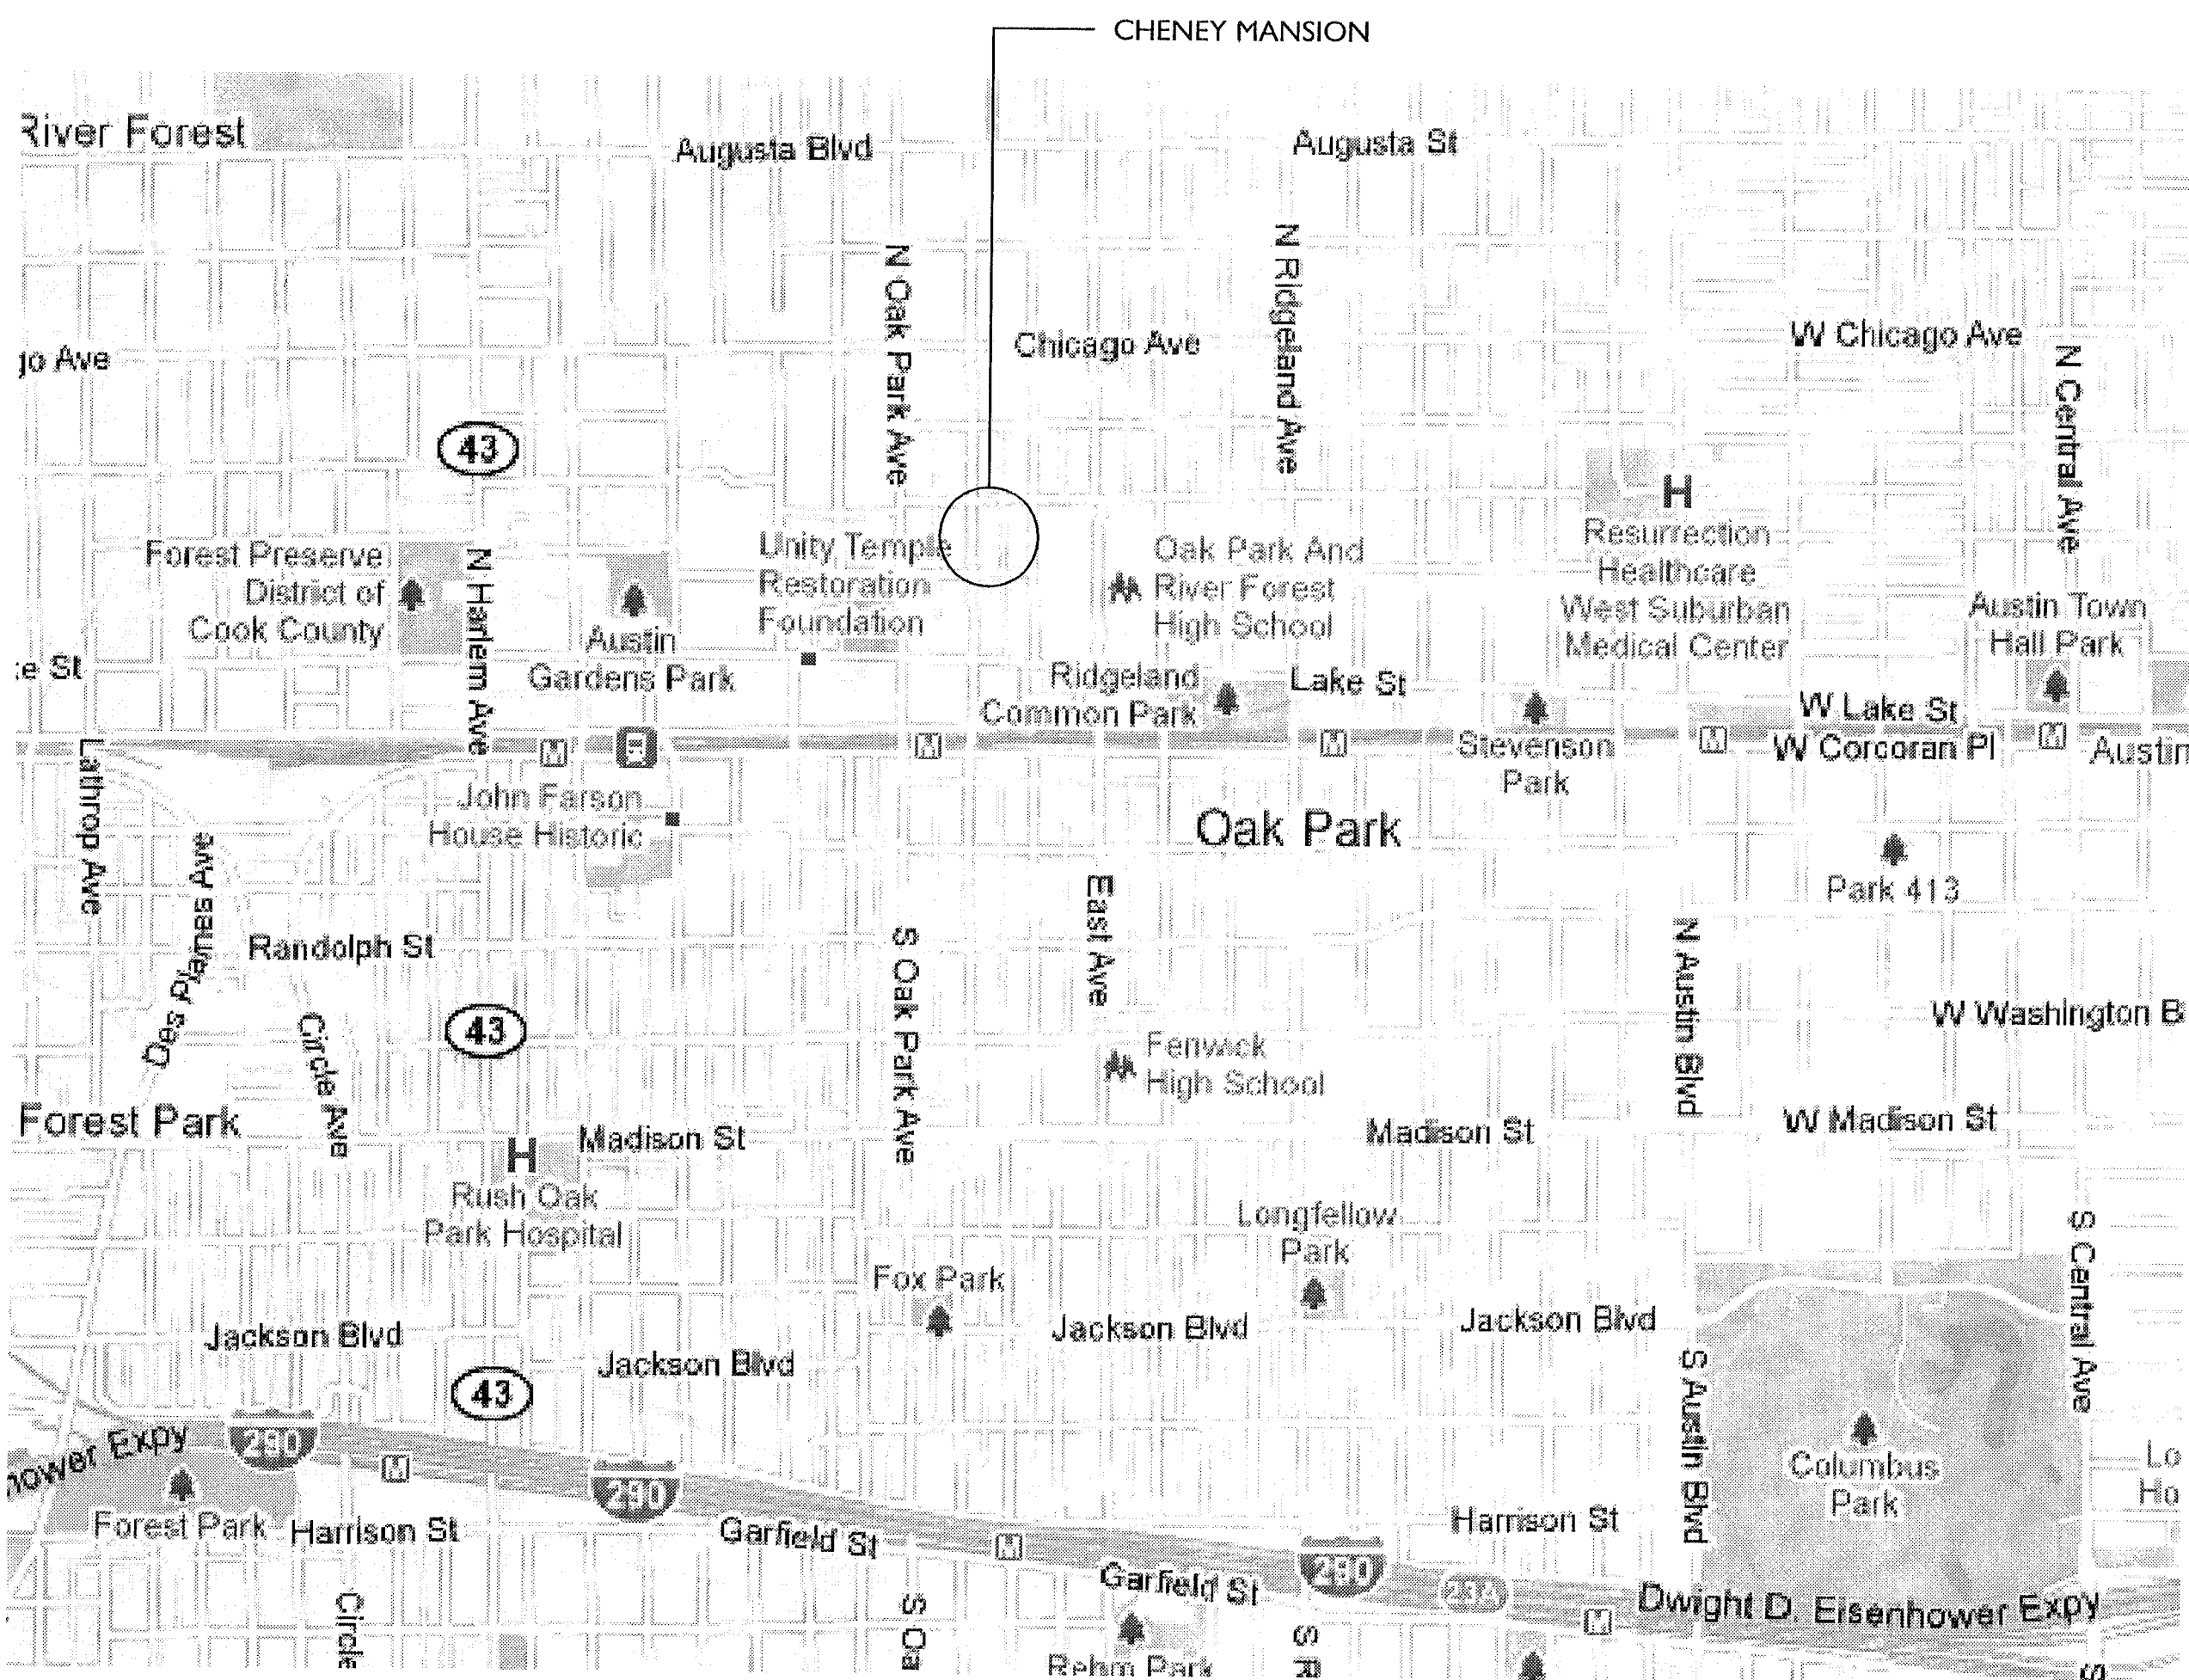

SHEET INDEX

- L-0 COVER SHEET
- L-X SURVEY
- L-101 KEY PLAN
- L-102 DEMOLITION AND TREE PROTECTION PLAN
- L-103 ACCESSIBLE ROUTE LAYOUT PLAN
- L-104 ACCESSIBLE ROUTE GRADING PLAN
- L-105 ACCESSIBLE ROUTE PAVING AND TRANSITIONS
- L-106 ACCESSIBLE ROUTE TRANSITION THROUGH EXISTING BALUSTRADE
- L-107 ACCESSIBLE PARKING SPACE AND RAMP
- L-108 ENLARGED PARTIAL PLANS - BLUESTONE RELOCATION (1 OF 2)
- L-109 ENLARGED PARTIAL PLANS - BLUESTONE RELOCATION (2 OF 2)
- L-110 PLANTING PLAN
- L-201 PLANT LIST AND DETAILS
- L-202 SITE DETAILS
- L-301 SIGNAGE DETAILS

REVIEWED FOR COMPLIANCE

THIS DOCUMENT IS A PRELIMINARY DESIGN AND SHALL NOT BE USED FOR CONSTRUCTION WITHOUT THE WRITTEN APPROVAL OF THE ARCHITECT.

STAMPED OR NOTED FOR ANY VIOLATIONS OF THE VILLAGE ORDINANCES OF THE VILLAGE OF OAK PARK.

DATE: 9/10/11

REVIEWER: [Signature]

DATE: 4/6/12

NOT APPROVED APPROVED AS NOTED

BUILDING ENGINEERING FIRE HEALTH HISTORIC PUBLIC WORKS ZONING

CHENEY MANSION
PARK DISTRICT OF OAK PARK
220 NORTH EUCLID AVENUE
OAK PARK, ILLINOIS 60302

DRAWN BY: PB
REVIEWED BY: TW
DATE: 07.11.11
SCALE: AS NOTED
PROJECT NUMBER: 11010

COVER SHEET

L-0

220 N Euclid
PRV-00317

PLANNING
LANDSCAPE ARCHITECTURE
URBAN DESIGN


WOLFF LANDSCAPE ARCHITECTURE

307 NORTH MICHIGAN AVENUE
SUITE 401
CHICAGO, ILLINOIS 60610
312.663.5494 T
312.663.5494 F
WOLFFLANDSCAPE.COM

BPS
JUL 27 2011
RECEIVED

PARK DISTRICT OF OAK PARK

220 N EUCLID
CE 173 ARCHIVE

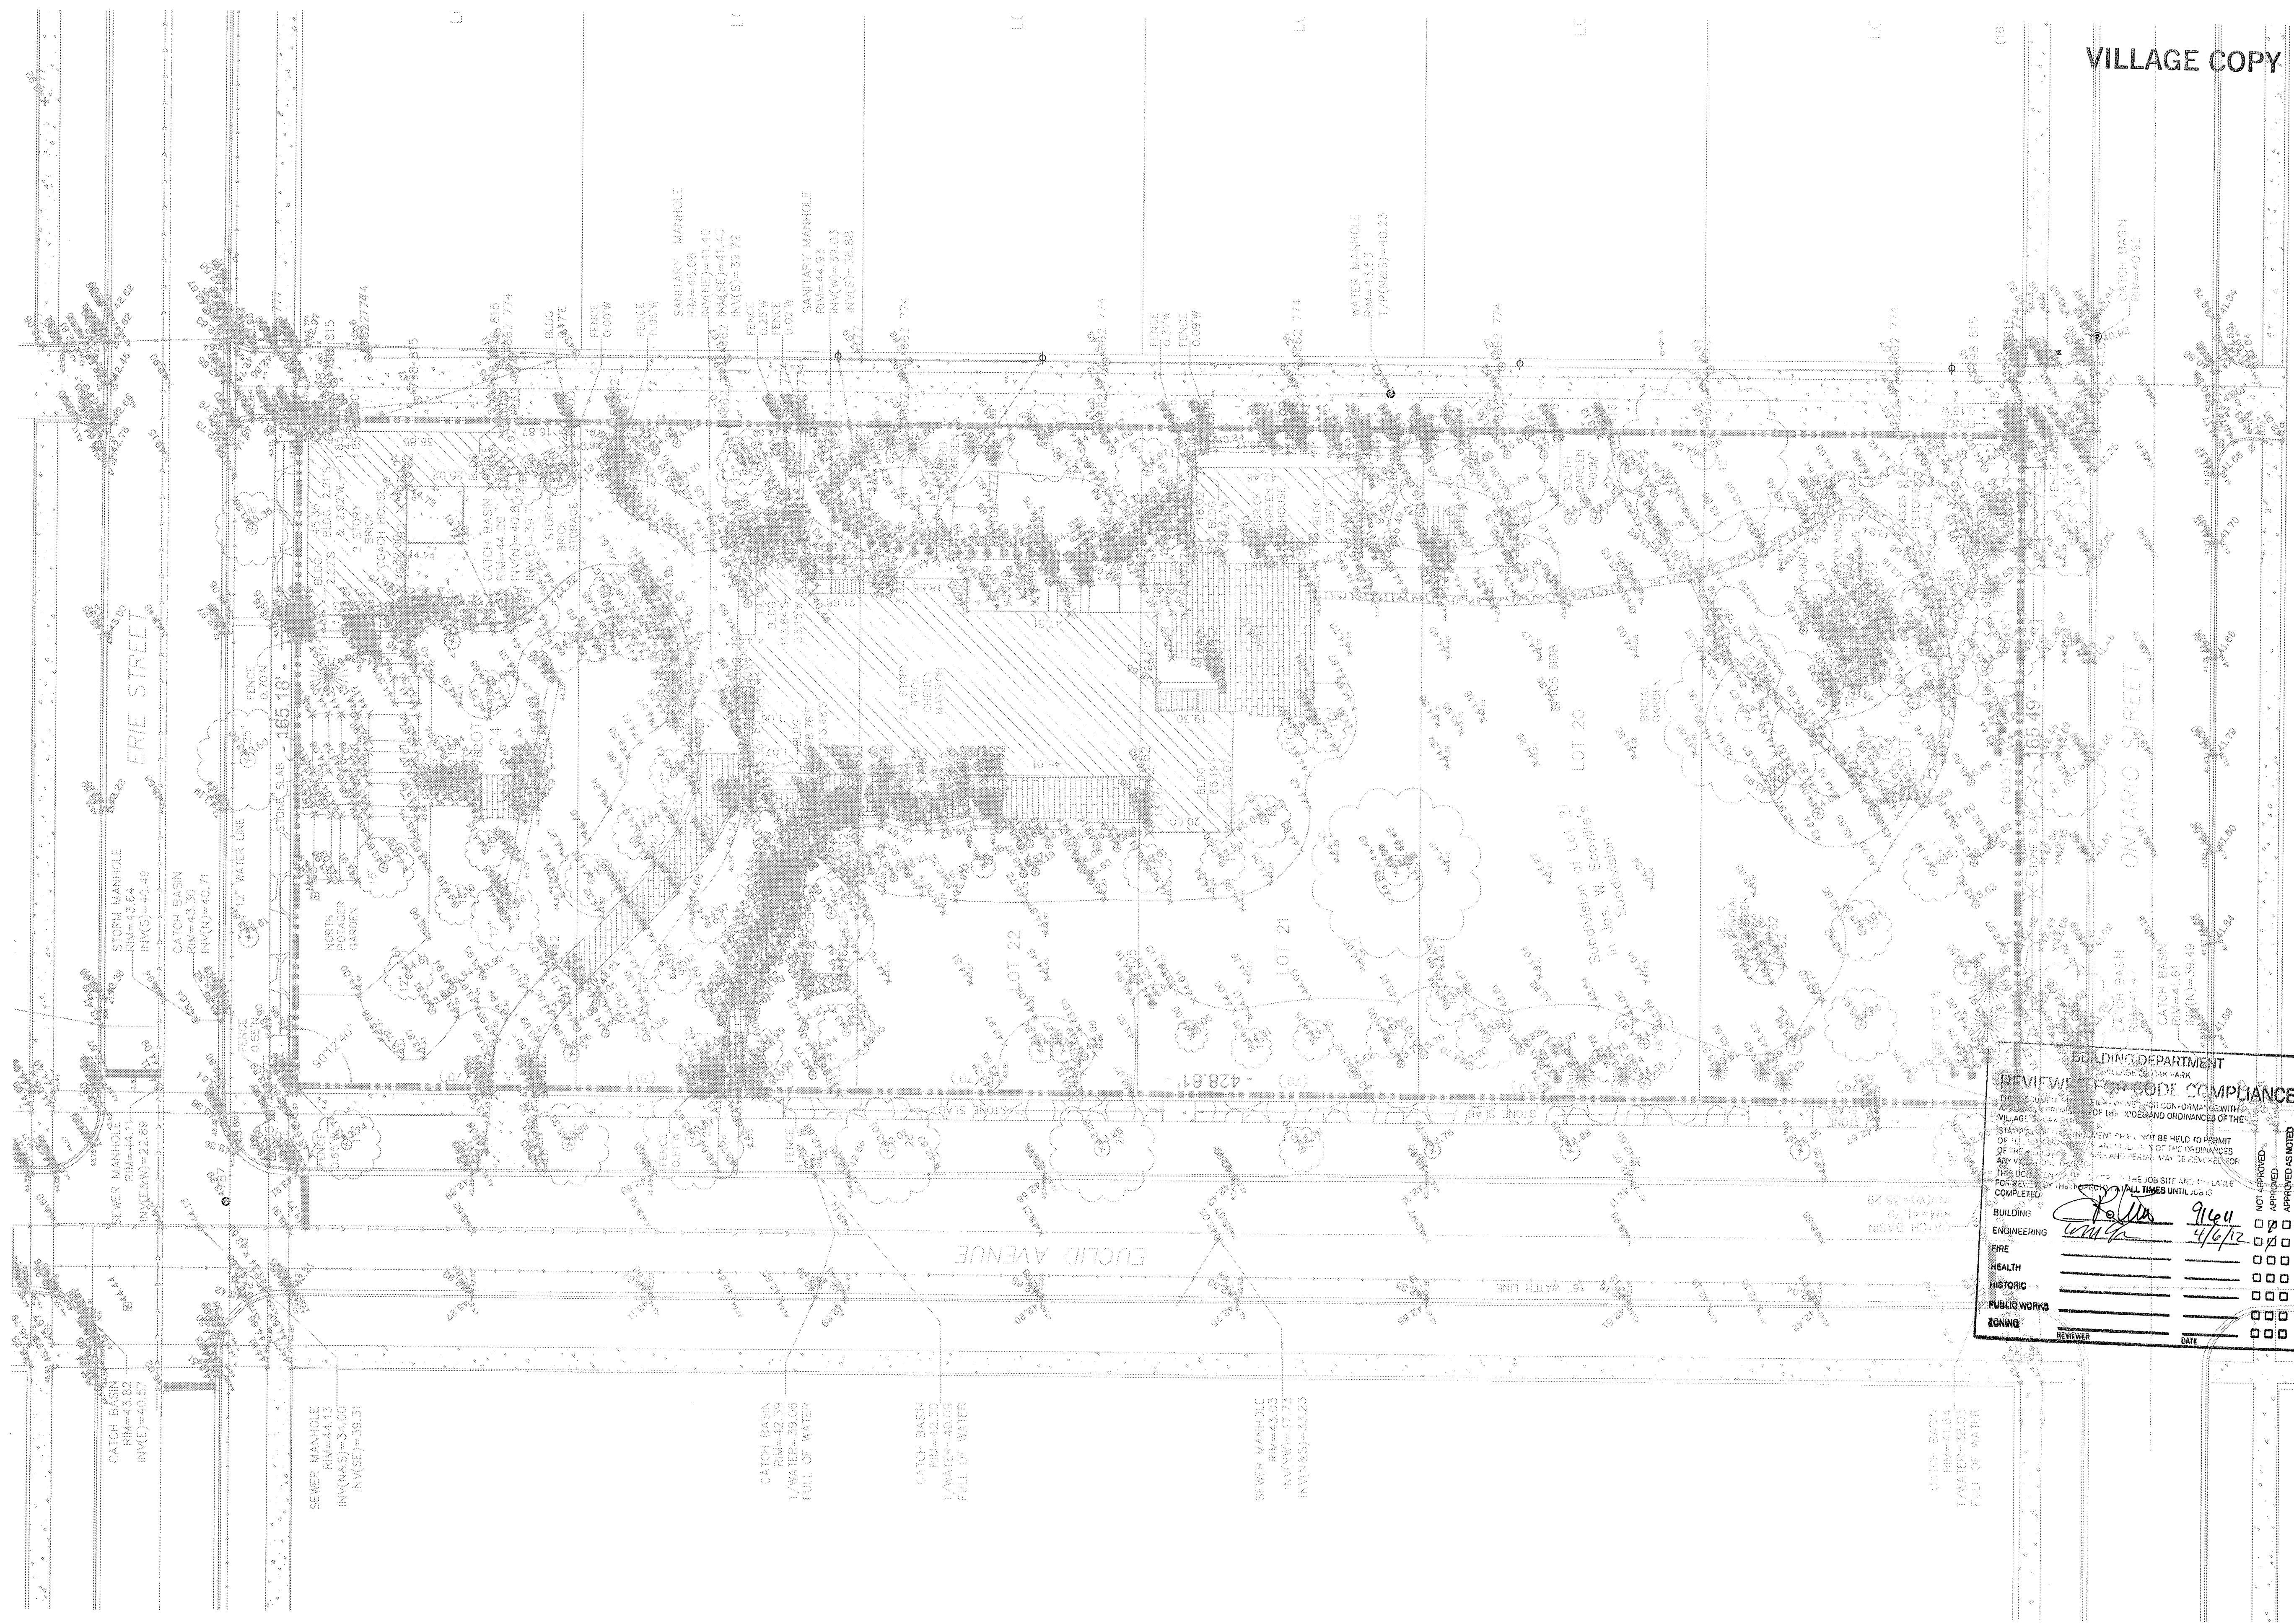

VILLAGE COPY

BUILDING DEPARTMENT
REVIEW FOR CODE COMPLIANCE

THIS DOCUMENT IS THE PROPERTY OF THE CITY OF CHICAGO. IT IS TO BE HELD TO PERMIT OF THE CHICAGO DEPARTMENT OF PUBLIC WORKS. ANY VIOLATION OF THE CHICAGO DEPARTMENT OF PUBLIC WORKS ORDINANCES OF THE CITY OF CHICAGO SHALL BE HELD TO PERMIT OF THE CHICAGO DEPARTMENT OF PUBLIC WORKS. ANY VIOLATION OF THE CHICAGO DEPARTMENT OF PUBLIC WORKS ORDINANCES OF THE CITY OF CHICAGO SHALL BE HELD TO PERMIT OF THE CHICAGO DEPARTMENT OF PUBLIC WORKS.

REVIEWER	DATE
BUILDINGS	9/6/11
ENGINEERING	9/6/11
FIRE	
HEALTH	
HISTORIC	
PUBLIC WORKS	
PLANNING	

PLANNING
LANDSCAPE ARCHITECTURE
URBAN DESIGN

WOLFF LANDSCAPE ARCHITECTURE

307 NORTH MICHIGAN AVENUE
SUITE 601
CHICAGO, ILLINOIS 60601
312.663.5494 T
312.663.5497 F
WOLFFLANDSCAPE.COM



ISSUE	DESCRIPTION	DATE
4	ISSUE FOR PERMIT	07.25.11
3	ISSUE FOR BID	07.11.11
2	ISSUE FOR 90% CD	06.03.11
1	ISSUE FOR 50% CD	04.22.11

LICENSURE SEAL

CHENEY MANSION

PARK DISTRICT OF OAK PARK
220 NORTH EUCLID AVENUE
OAK PARK, ILLINOIS 60302



DRAWN BY: PB

REVIEWED BY: TW

DATE: 07.11.11

SCALE: AS NOTED

PROJECT NUMBER: 11010

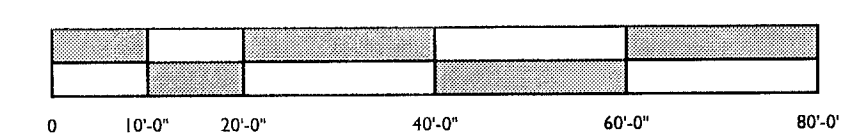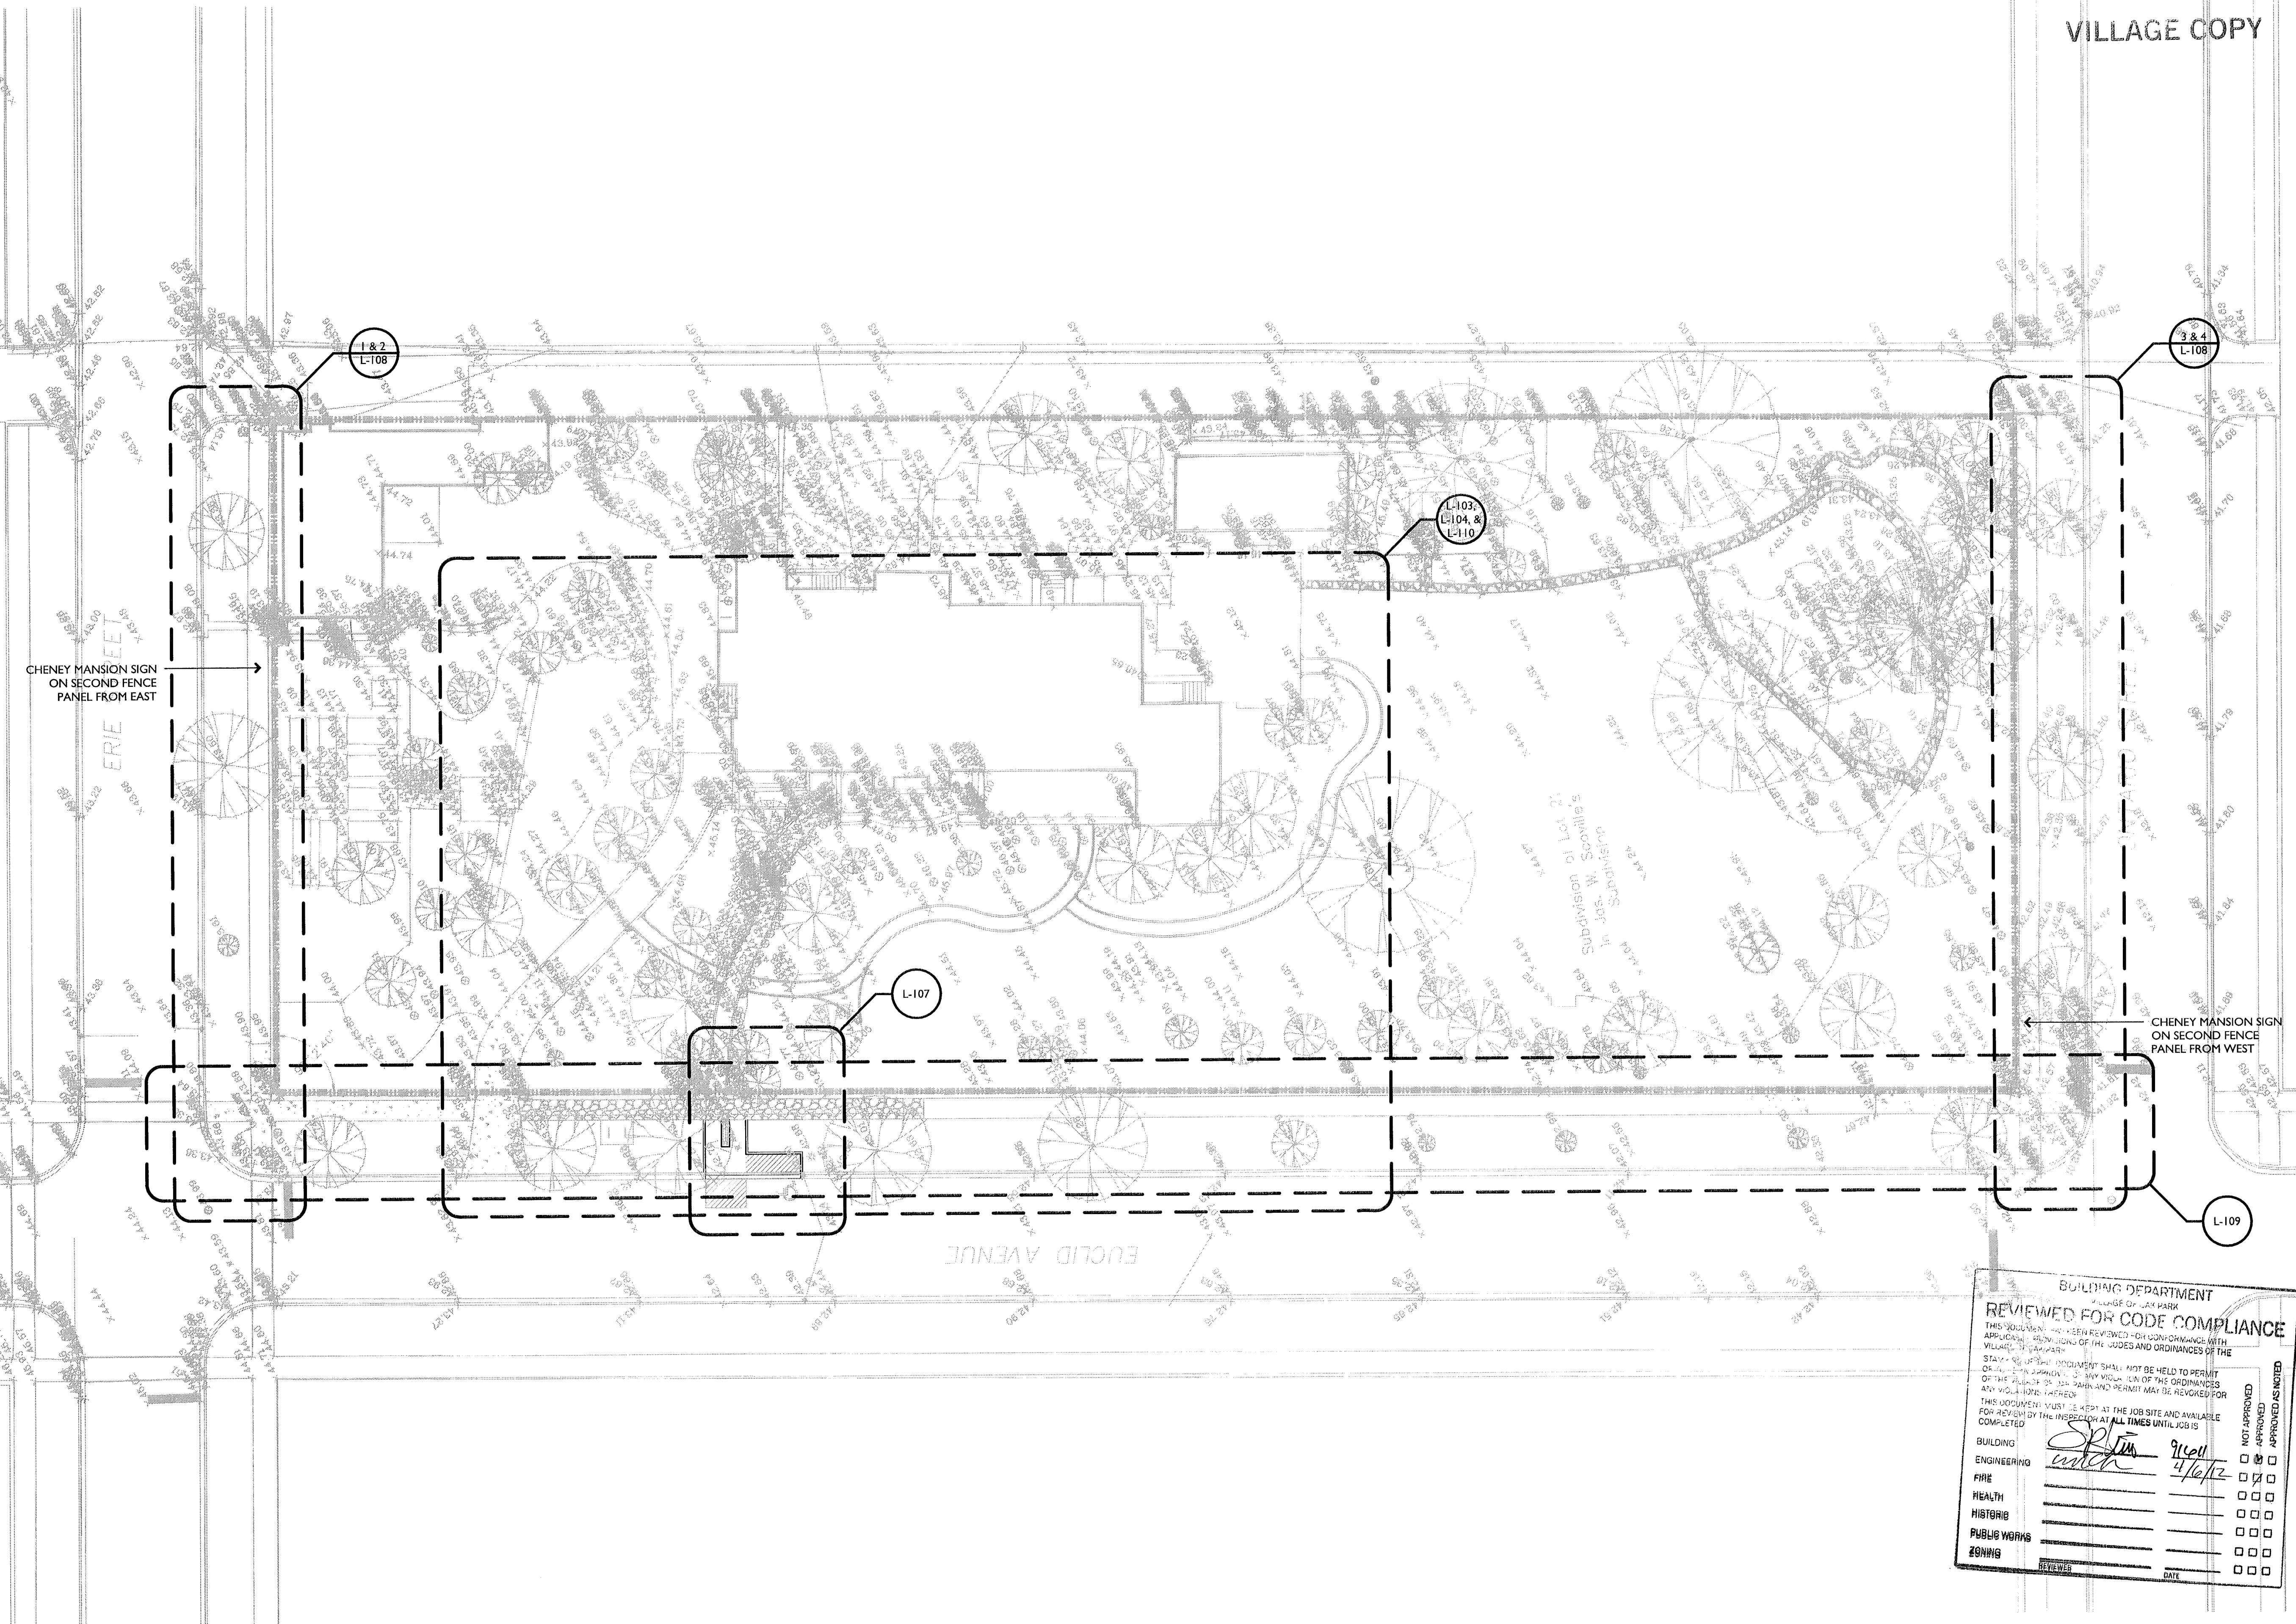

BUILDING DEPARTMENT
REVIEWED FOR CODE COMPLIANCE

THIS DOCUMENT HAS BEEN REVIEWED FOR CONFORMANCE WITH APPLICABLE ORDINANCES OF THE JUDGES AND ORDINANCES OF THE STATE OF ILLINOIS. THE REVIEWER SHALL NOT BE HELD TO PERMIT OF THE PROJECT OR THE ORDINANCES OF THE JUDGES AND ORDINANCES OF THE STATE OF ILLINOIS. THIS DOCUMENT MUST BE KEPT AT THE JOB SITE AND AVAILABLE FOR REVIEW BY THE INSPECTOR AT ALL TIMES UNTIL JOB IS COMPLETED.

BUILDING	<i>[Signature]</i>	9/10/11	☒ NOT APPROVED
ENGINEERING	<i>[Signature]</i>	4/10/12	☒ APPROVED
FIRE			☐
HEALTH			☐
HISTORIC			☐
PUBLIC WORKS			☐
PLANNING			☐

REVIEWER: _____ DATE: _____

VILLAGE COPY

PLANNING
LANDSCAPE ARCHITECTURE
URBAN DESIGN

WOLFF LANDSCAPE ARCHITECTURE

307 NORTH MICHIGAN AVENUE
SUITE 601
CHICAGO, ILLINOIS 60601
312.663.5494 T
312.663.5497 F
WOLFFLANDSCAPE.COM



4	ISSUE FOR PERMIT	07.25.11
3	ISSUE FOR BID	07.11.11
2	ISSUE FOR 90% CD	06.03.11
1	ISSUE FOR 50% CD	04.22.11
ISSUE	DESCRIPTION	DATE


LICENSURE SEAL

CHENEY MANSION
PARK DISTRICT OF OAK PARK
220 NORTH EUCLID AVENUE
OAK PARK, ILLINOIS 60302

DRAWN BY: PB
REVIEWED BY: TW
DATE: 07.11.11
SCALE: AS NOTED
PROJECT NUMBER: 11010



KEY PLAN

L-101

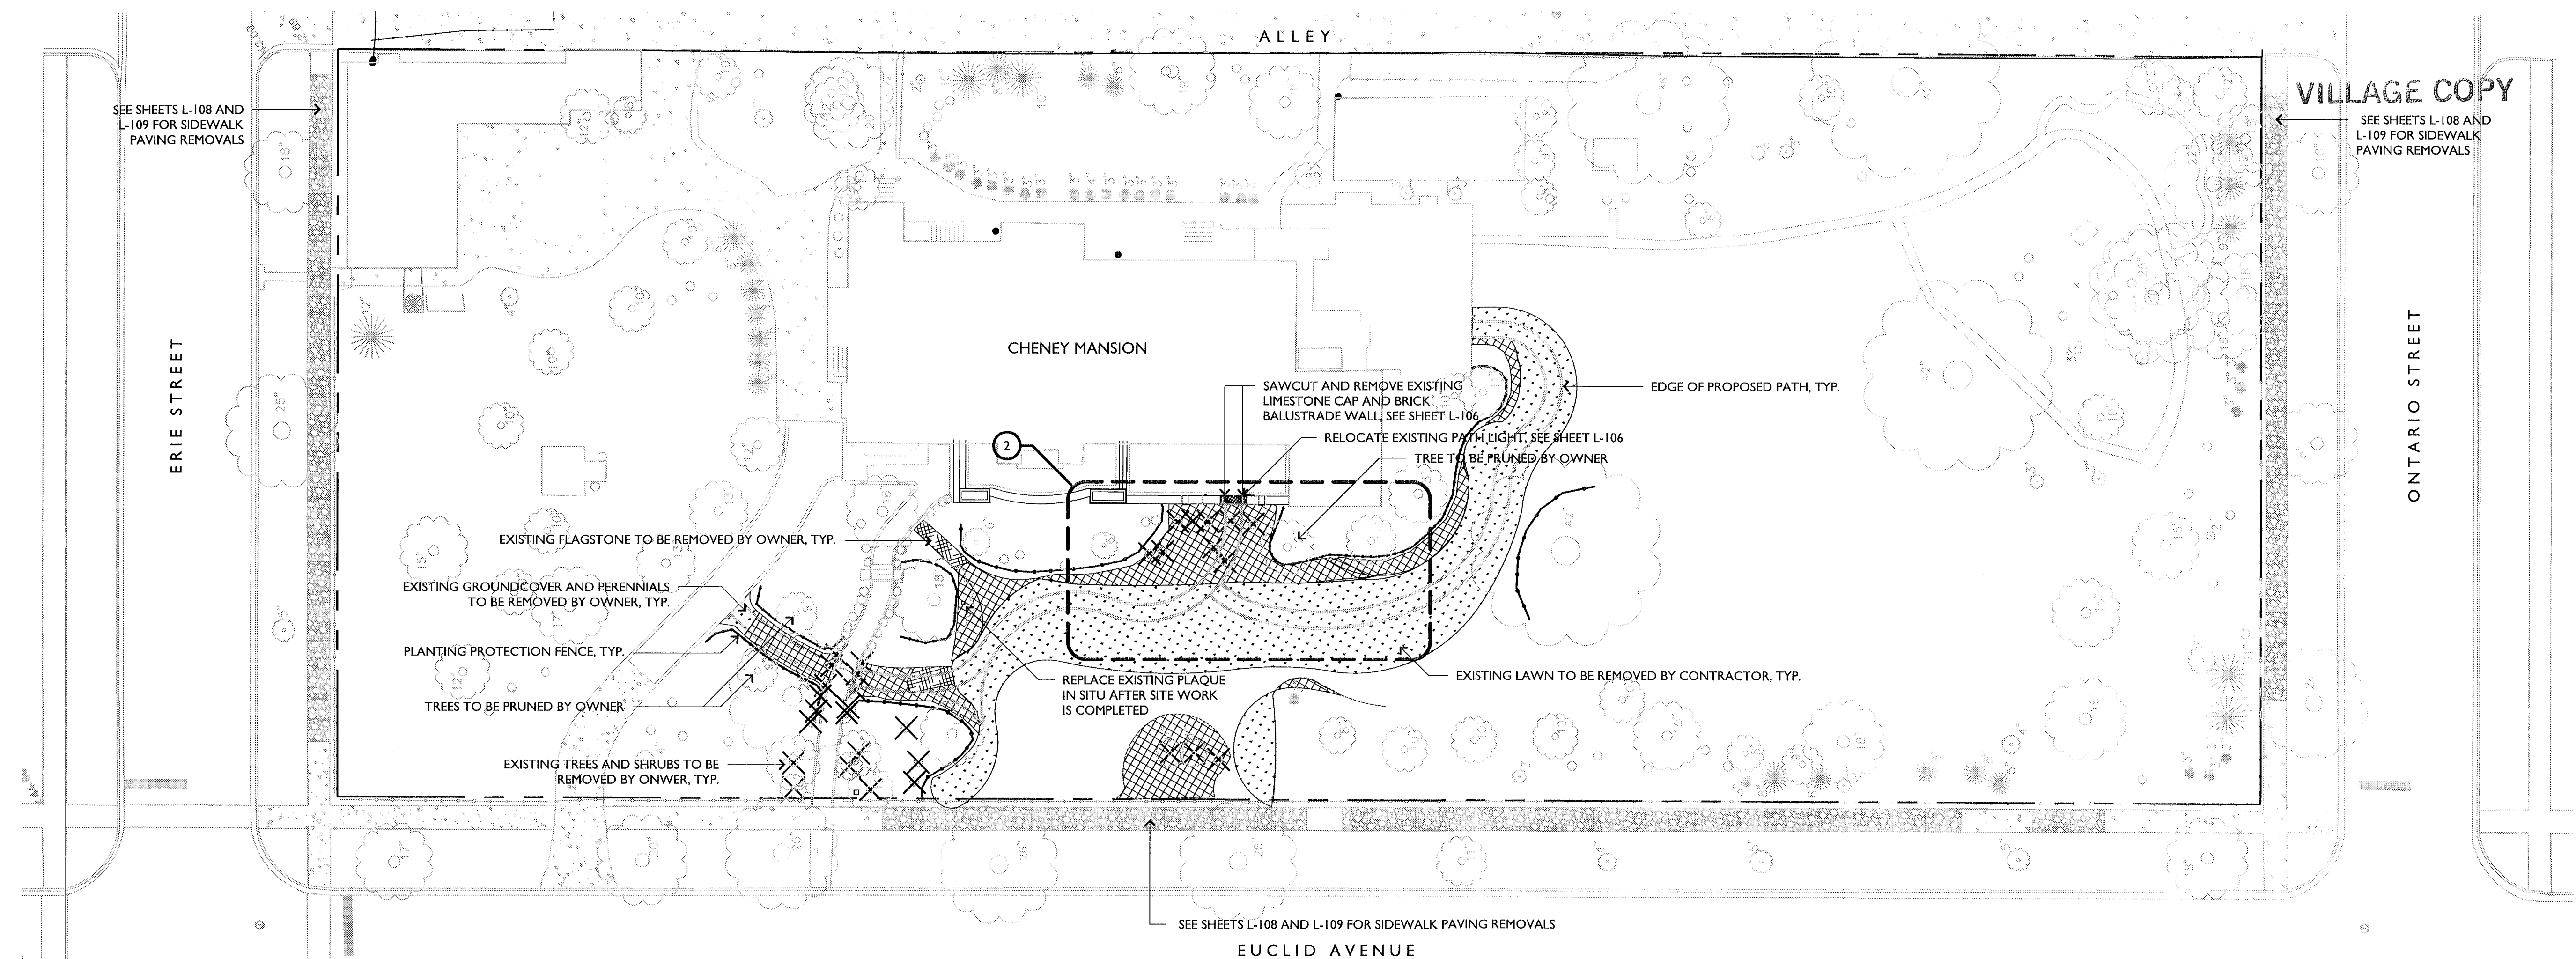

SITE DEMOLITION AND TREE PROTECTION PLAN


SCALE: 1" = 20'-0"

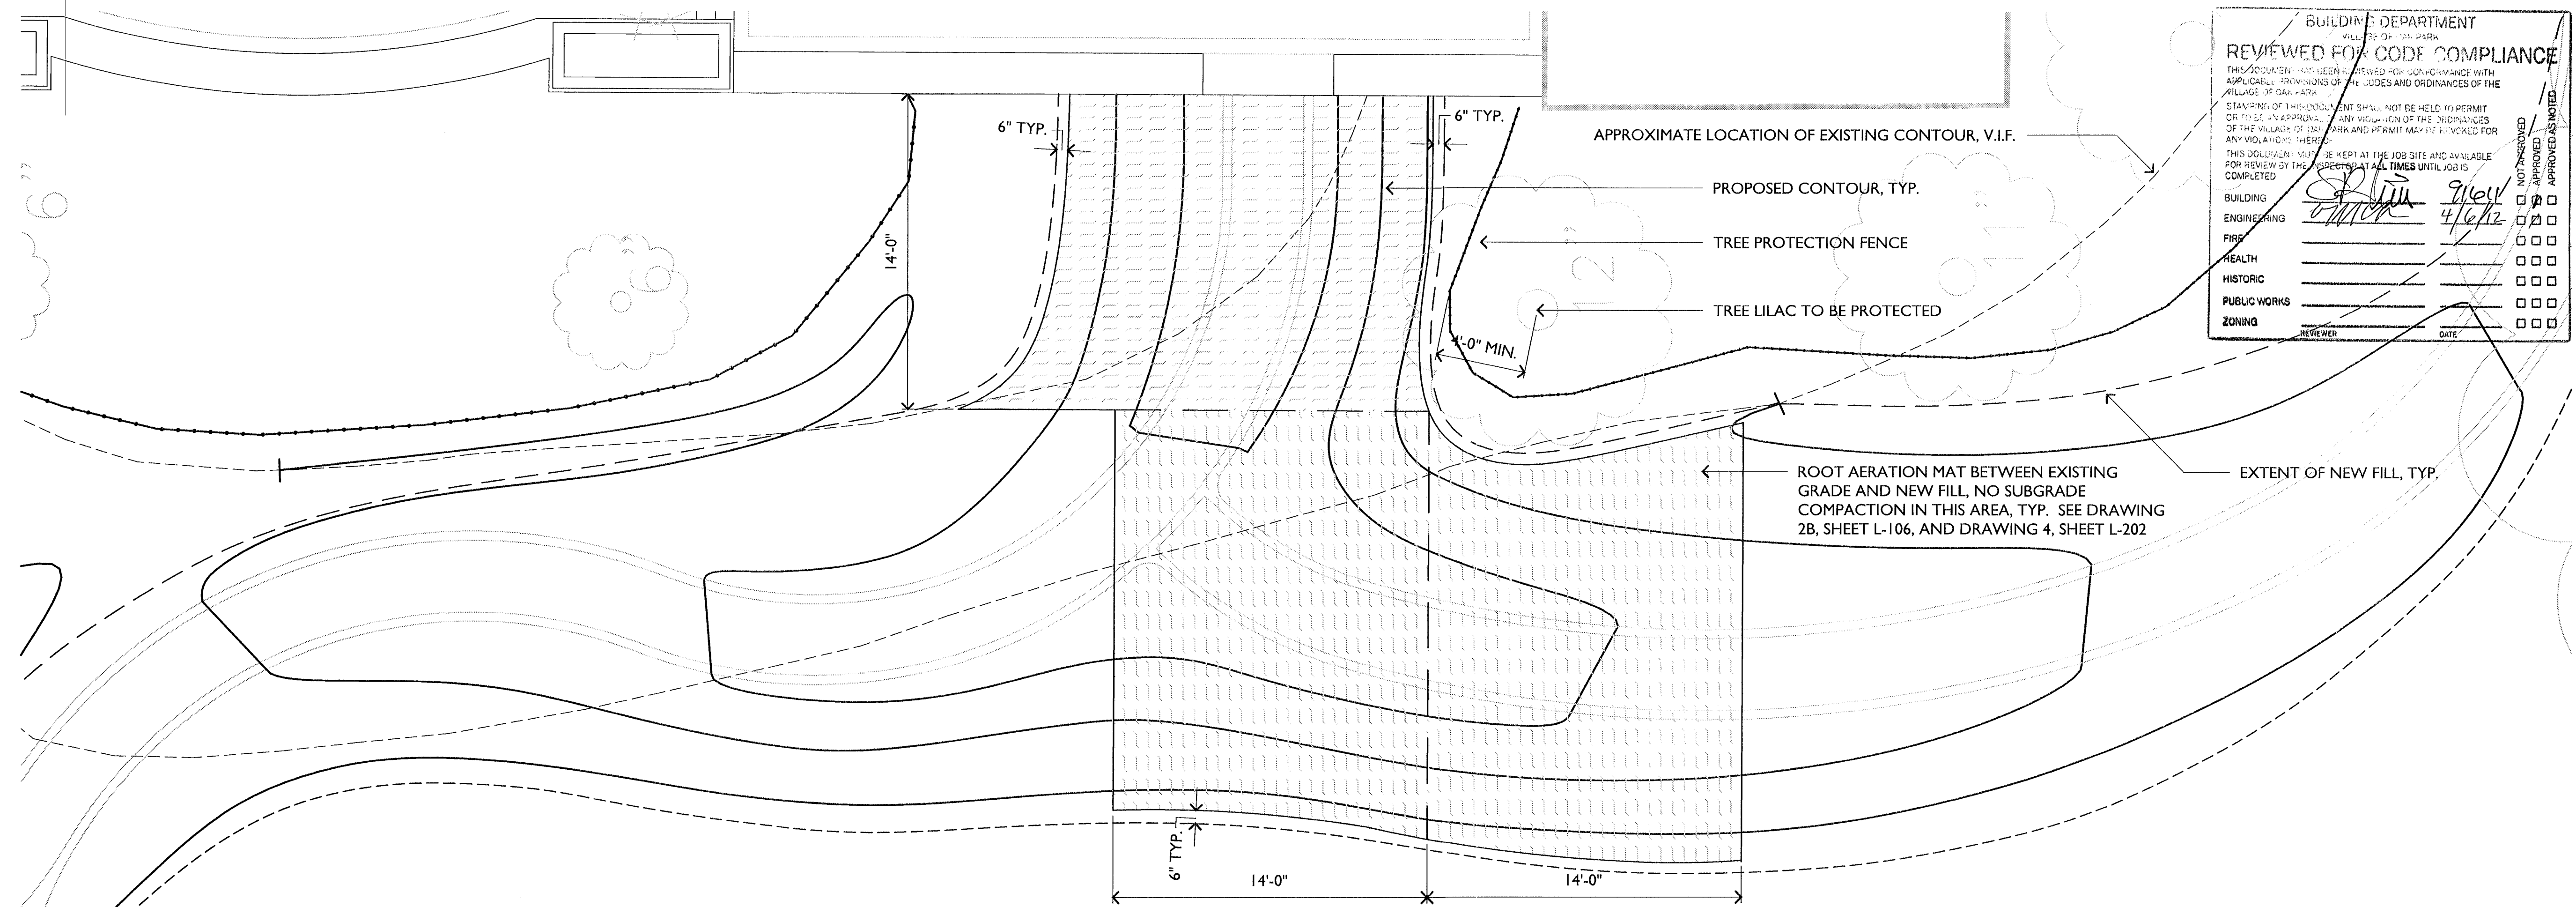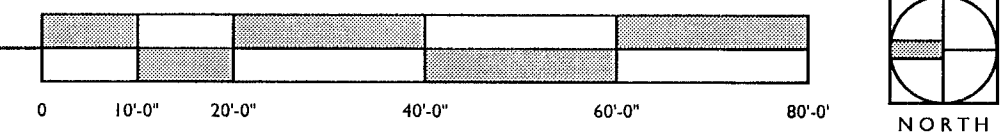

BUILDING DEPARTMENT		REVIEWED FOR CODE COMPLIANCE	
THIS DOCUMENT IS REVIEWED FOR CONFORMANCE WITH APPLICABLE PROVISIONS OF THE ORDINANCES OF THE VILLAGE OF OAK PARK.			
STAMPING OF THIS DOCUMENT SHALL NOT BE HELD TO PERMIT OR TO BE IN VIOLATION OF THE ORDINANCES OF THE VILLAGE OF OAK PARK AND PERMIT MAY BE REVOKED FOR ANY VIOLATION THEREOF.			
THIS DOCUMENT SHALL BE KEPT AT THE JOB SITE AND AVAILABLE FOR REVIEW BY THE DEPARTMENT AT ALL TIMES UNTIL JOB IS COMPLETED.			
BUILDING	<i>[Signature]</i>	7/11/11	☒
ENGINEERING	<i>[Signature]</i>	4/16/12	☒
FIRE			☐
HEALTH			☐
HISTORIC			☐
PUBLIC WORKS			☐
ZONING			☐
REVIEWER		DATE	

2 TREE LILAC PROTECTION PLAN

SCALE: 1/4" = 1'-0"

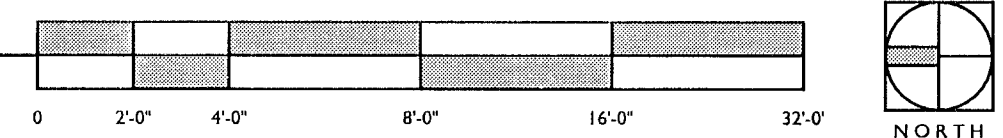

- EXISTING LAWN TO BE REMOVED BY CONTRACTOR
- EXISTING PERENNIALS AND GROUND COVER TO BE REMOVED BY OWNER
- EXISTING FLAGSTONE TO BE REMOVED BY OWNER
- EXISTING TREES AND SHRUBS TO BE REMOVED BY OWNER
- EXISTING BLUESTONE SLABS TO BE REMOVED OR RELOCATED BY CONTRACTOR, SEE SHEETS L-108 & L-109
- ROOT AERATION MATTING, NO SUBGRADE COMPACTION IN THIS AREA, SEE DRAWING 2B SHEET L-106 AND DRAWING 4 L-202

ISSUE	DESCRIPTION	DATE
4	ISSUE FOR PERMIT	07.25.11
3	ISSUE FOR BID	07.11.11
2	ISSUE FOR 90% CD	06.03.11
1	ISSUE FOR 50% CD	04.22.11

CHENEY MANSION

PARK DISTRICT OF OAK PARK
220 NORTH EUCLID AVENUE
OAK PARK, ILLINOIS 60302

DRAWN BY: PB

REVIEWED BY: TW




DATE: 07.11.11

SCALE: AS NOTED

PROJECT NUMBER: 11010

DEMOLITION AND TREE PROTECTION PLAN

L-102

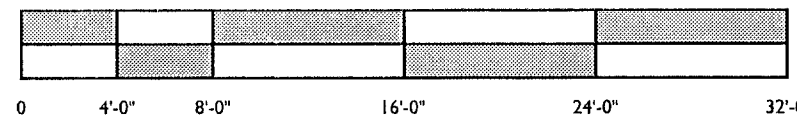 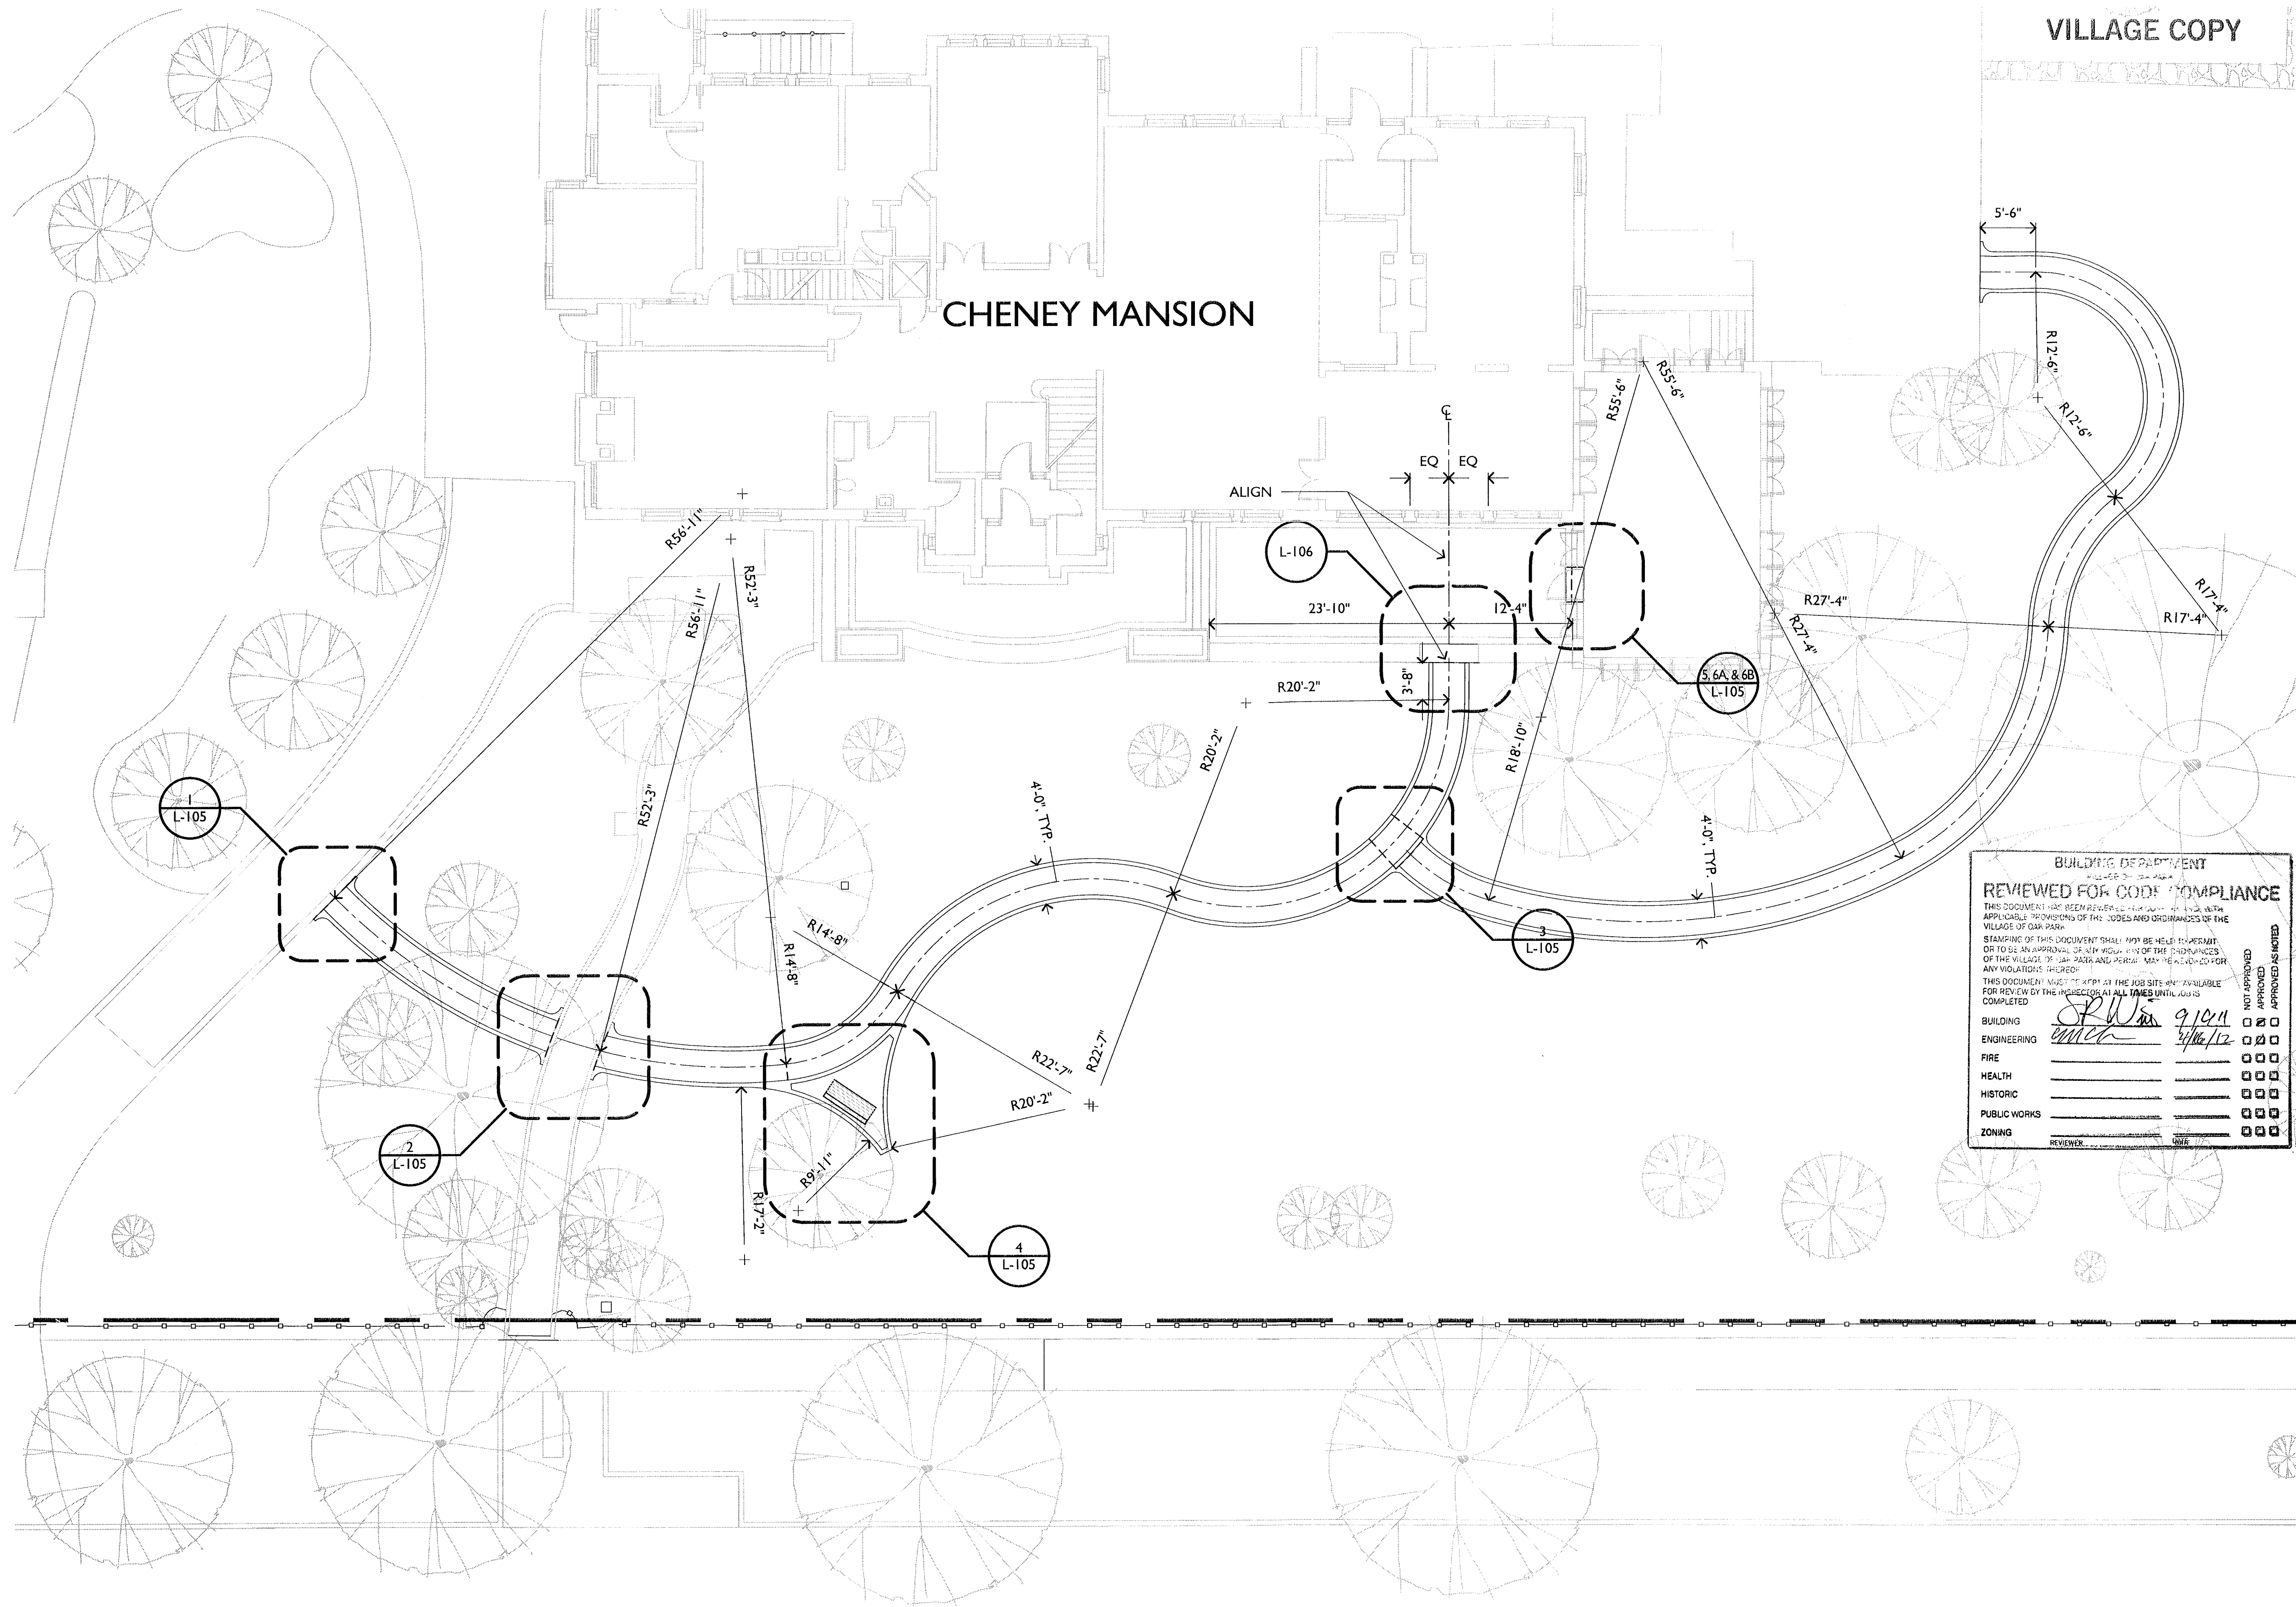

BUILDING DEPARTMENT	
REVIEWED FOR CODE COMPLIANCE	
THIS DOCUMENT HAS BEEN REVIEWED FOR COMPLIANCE WITH THE APPLICABLE PROVISIONS OF THE CODES AND ORDINANCES OF THE VILLAGE OF OAK PARK.	
STAMPING OF THIS DOCUMENT SHALL NOT BE HELD RESPONSIBLE OR TO BE AN APPROVAL OF ANY VIOLATION OF THE ORDINANCES OF THE VILLAGE OF OAK PARK AND PERMIT MAY BE REQUIRED FOR ANY VIOLATIONS DETECTED.	
THIS DOCUMENT MUST BE KEPT AT THE JOB SITE AND AVAILABLE FOR REVIEW BY THE INSPECTOR AT ALL TIMES UNTIL JOBS IS COMPLETED.	
BUILDING	☒ APPROVED
ENGINEERING	☒ APPROVED
FIRE	☒ APPROVED
HEALTH	☒ APPROVED
HISTORIC	☒ APPROVED
PUBLIC WORKS	☒ APPROVED
ZONING	☒ APPROVED
REVIEWER	DATE



NOTE: AUTOCAD FILE WILL BE MADE
AVAILABLE TO CONTRACTOR FOR
PATH LAYOUT

4	ISSUE FOR PERMIT	07.25.11
3	ISSUE FOR BID	07.11.11
2	ISSUE FOR 90% CD	06.03.11
1	ISSUE FOR 50% CD	04.22.11
ISSUE	DESCRIPTION	DATE
LICENSURE SEAL		

**CHENEY
MANSION**
PARK DISTRICT OF OAK PARK
220 NORTH EUCLID AVENUE
OAK PARK, ILLINOIS 60302

DRAWN BY:	PB
REVIEWED BY:	TW
DATE:	07.11.11
SCALE:	AS NOTED
PROJECT NUMBER:	11010

**ACCESSIBLE ROUTE
LAYOUT PLAN**

L-103


4	ISSUE FOR PERMIT	07.25.11
3	ISSUE FOR BID	07.11.11
2	ISSUE FOR 90% CD	06.03.11
1	ISSUE FOR 50% CD	04.22.11
ISSUE	DESCRIPTION	DATE
LICENSURE SEAL		


PARK DISTRICT OF OAK PARK
220 NORTH EUCLID AVENUE
OAK PARK, ILLINOIS 60302

DRAWN BY:	PB
REVIEWED BY:	TW
DATE:	07.11.11
SCALE:	AS NOTED
PROJECT NUMBER:	11010


ACCESSIBLE ROUTE GRADING PLAN

L-104

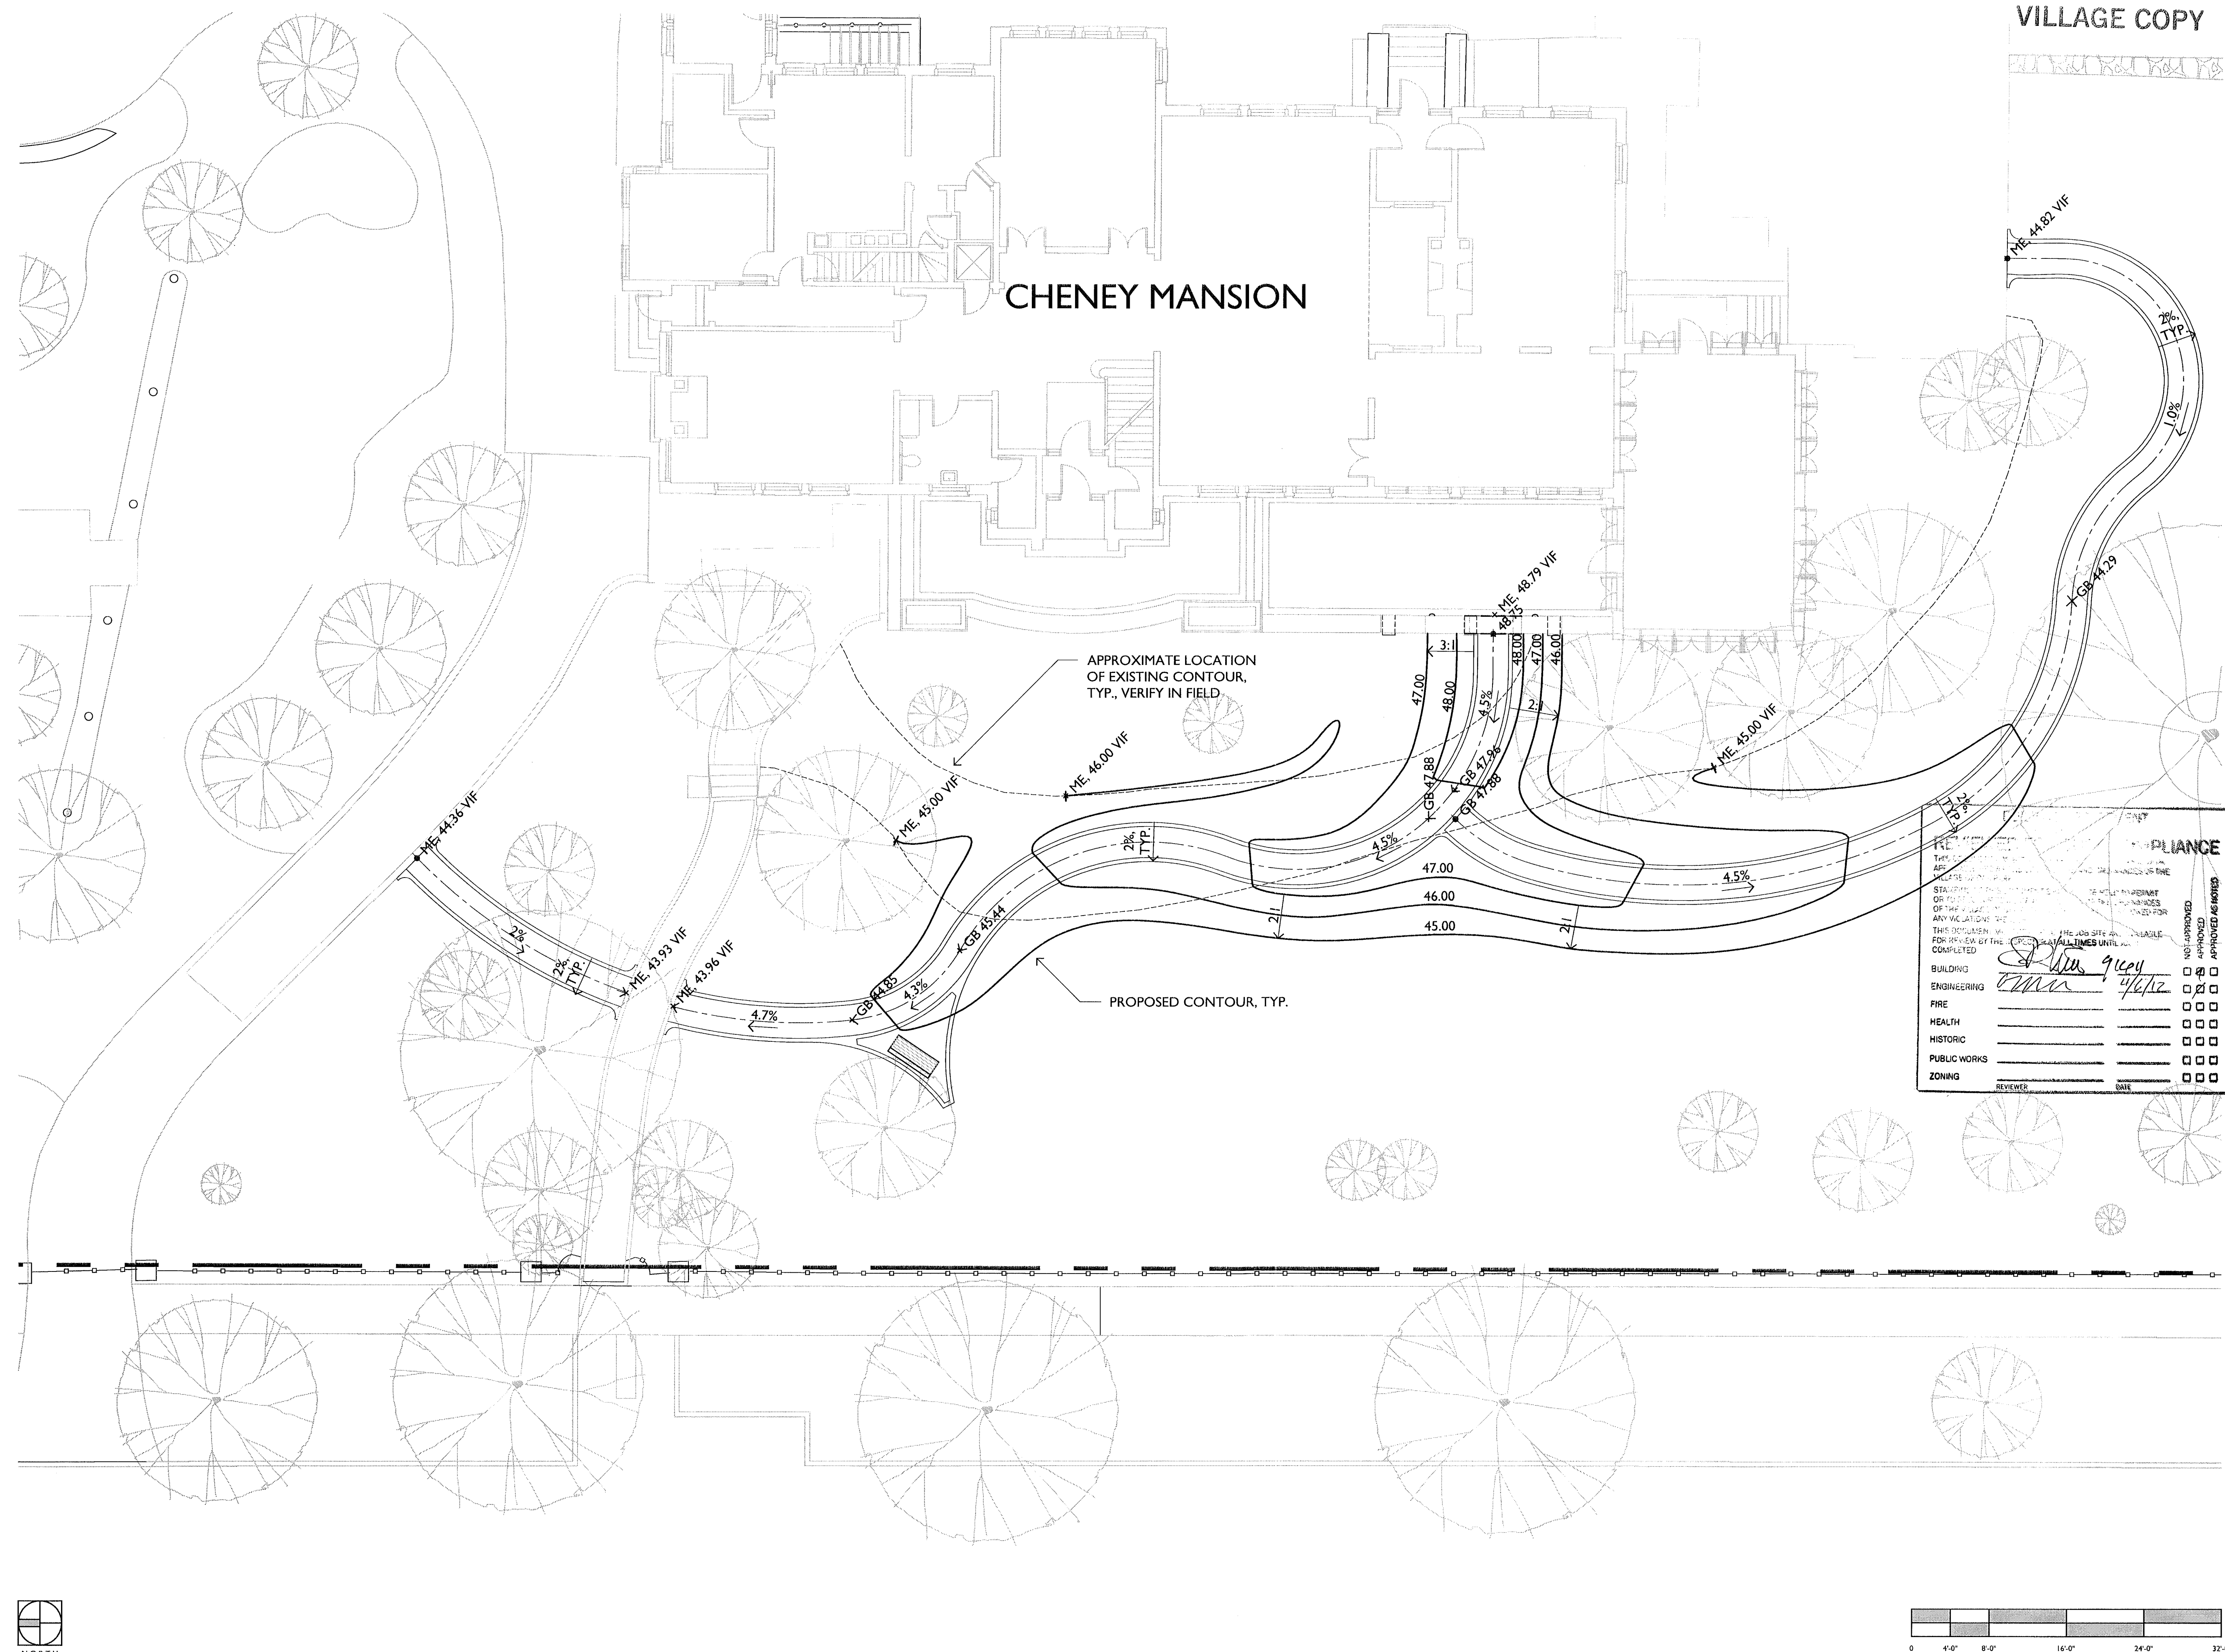

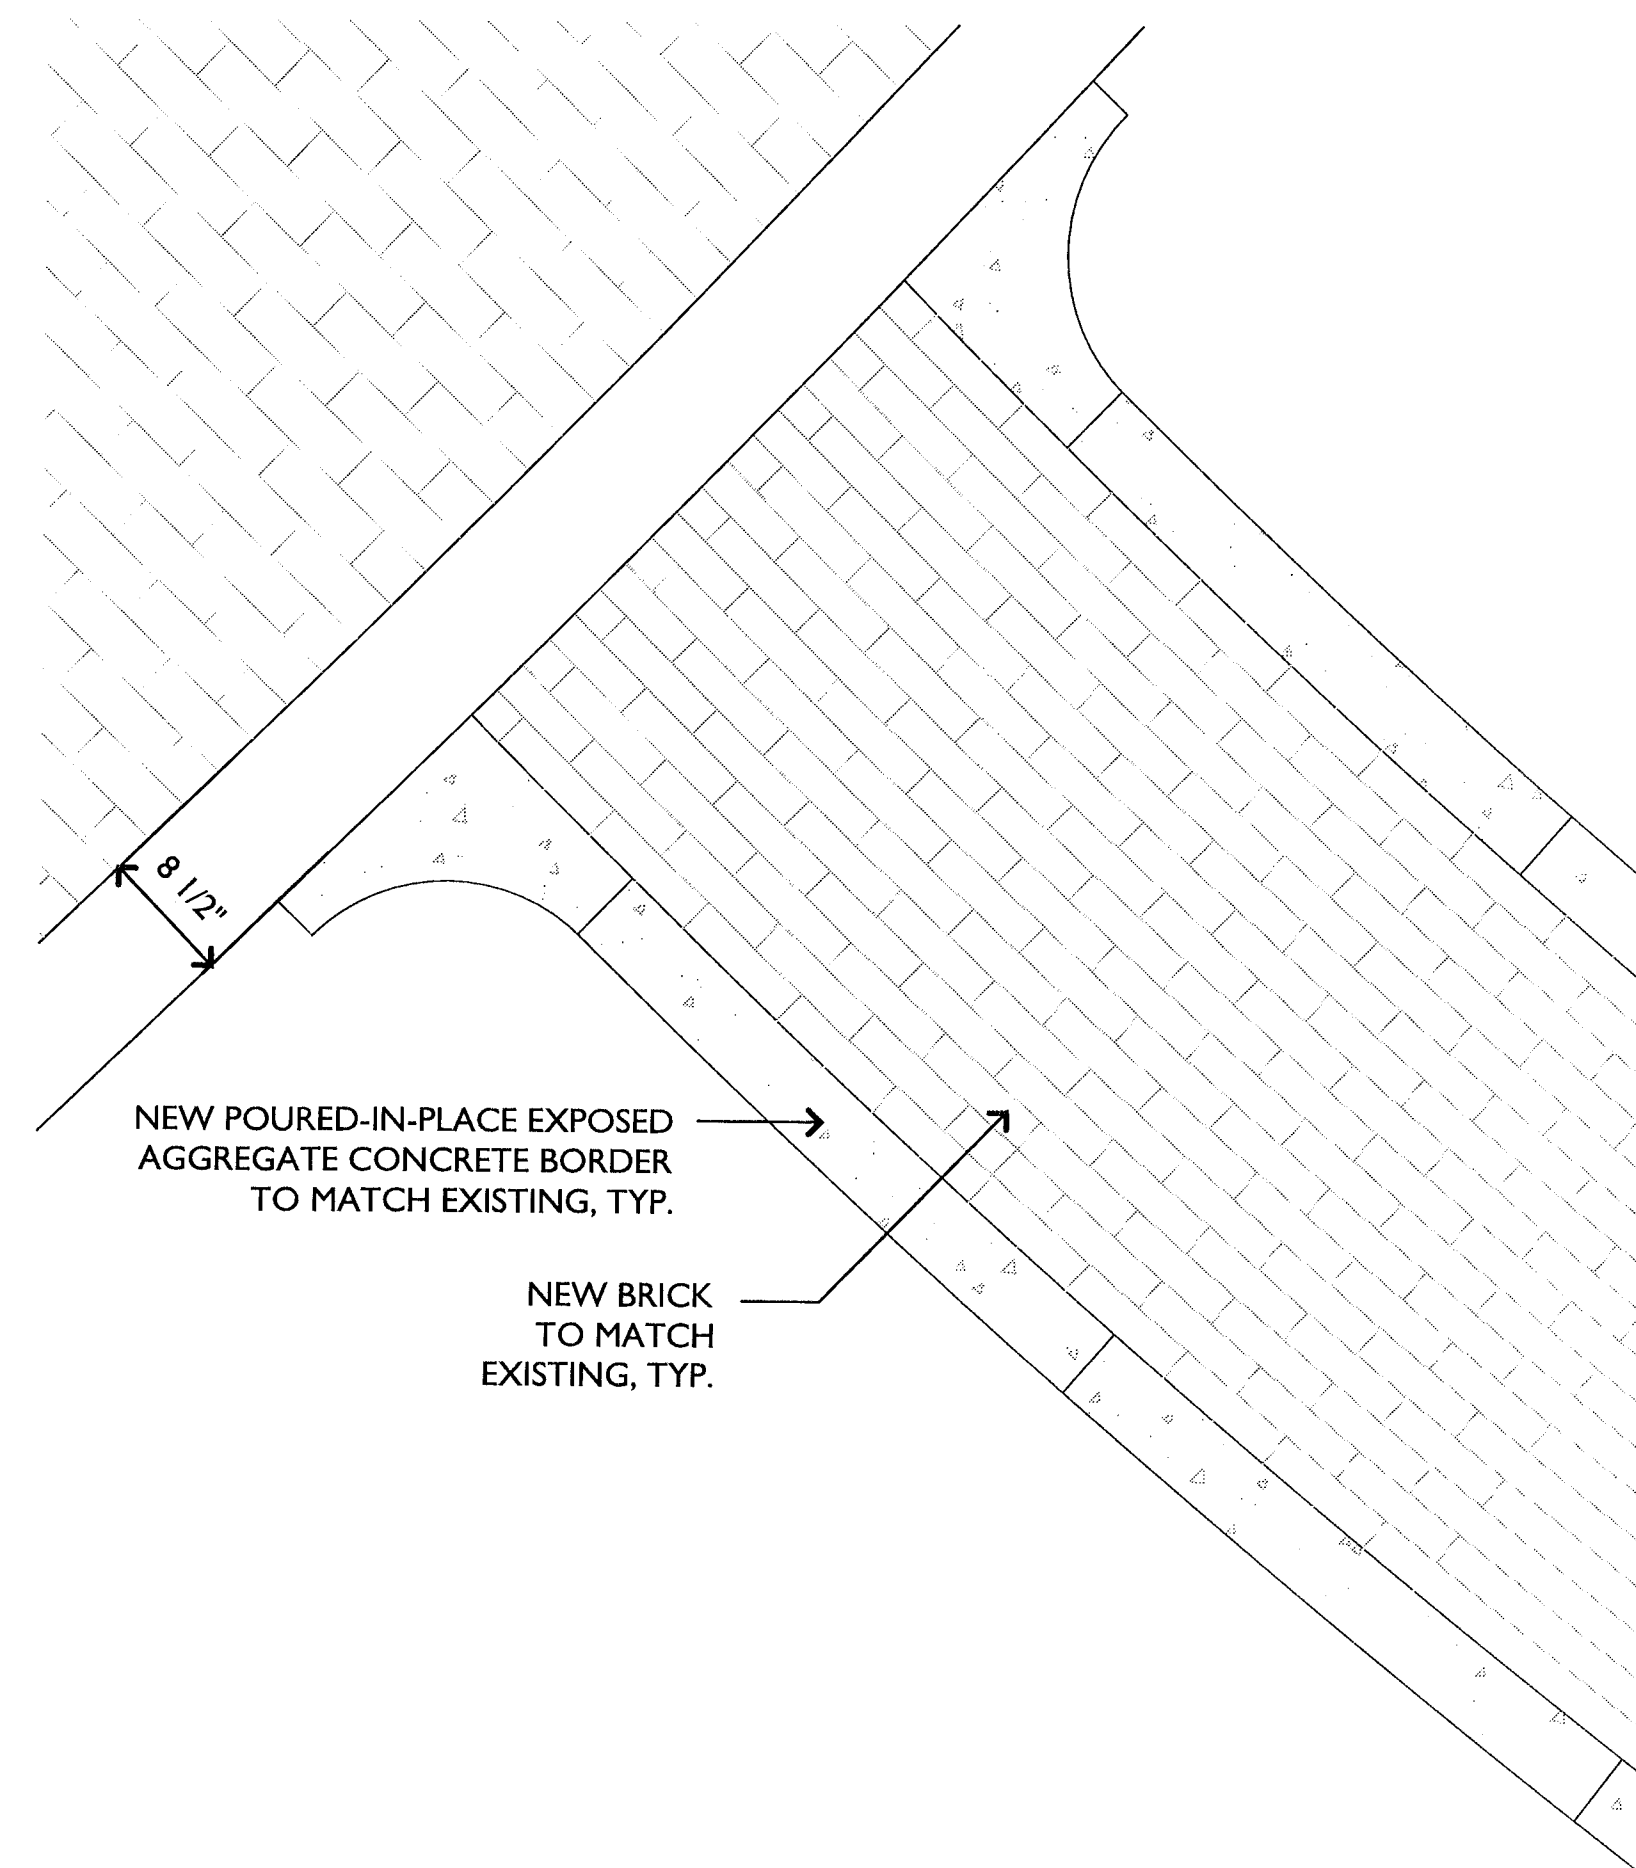


1 TRANSITION FROM EXISTING DRIVEWAY TO NEW ACCESSIBLE WALK
SCALE: 1" = 1'-0"

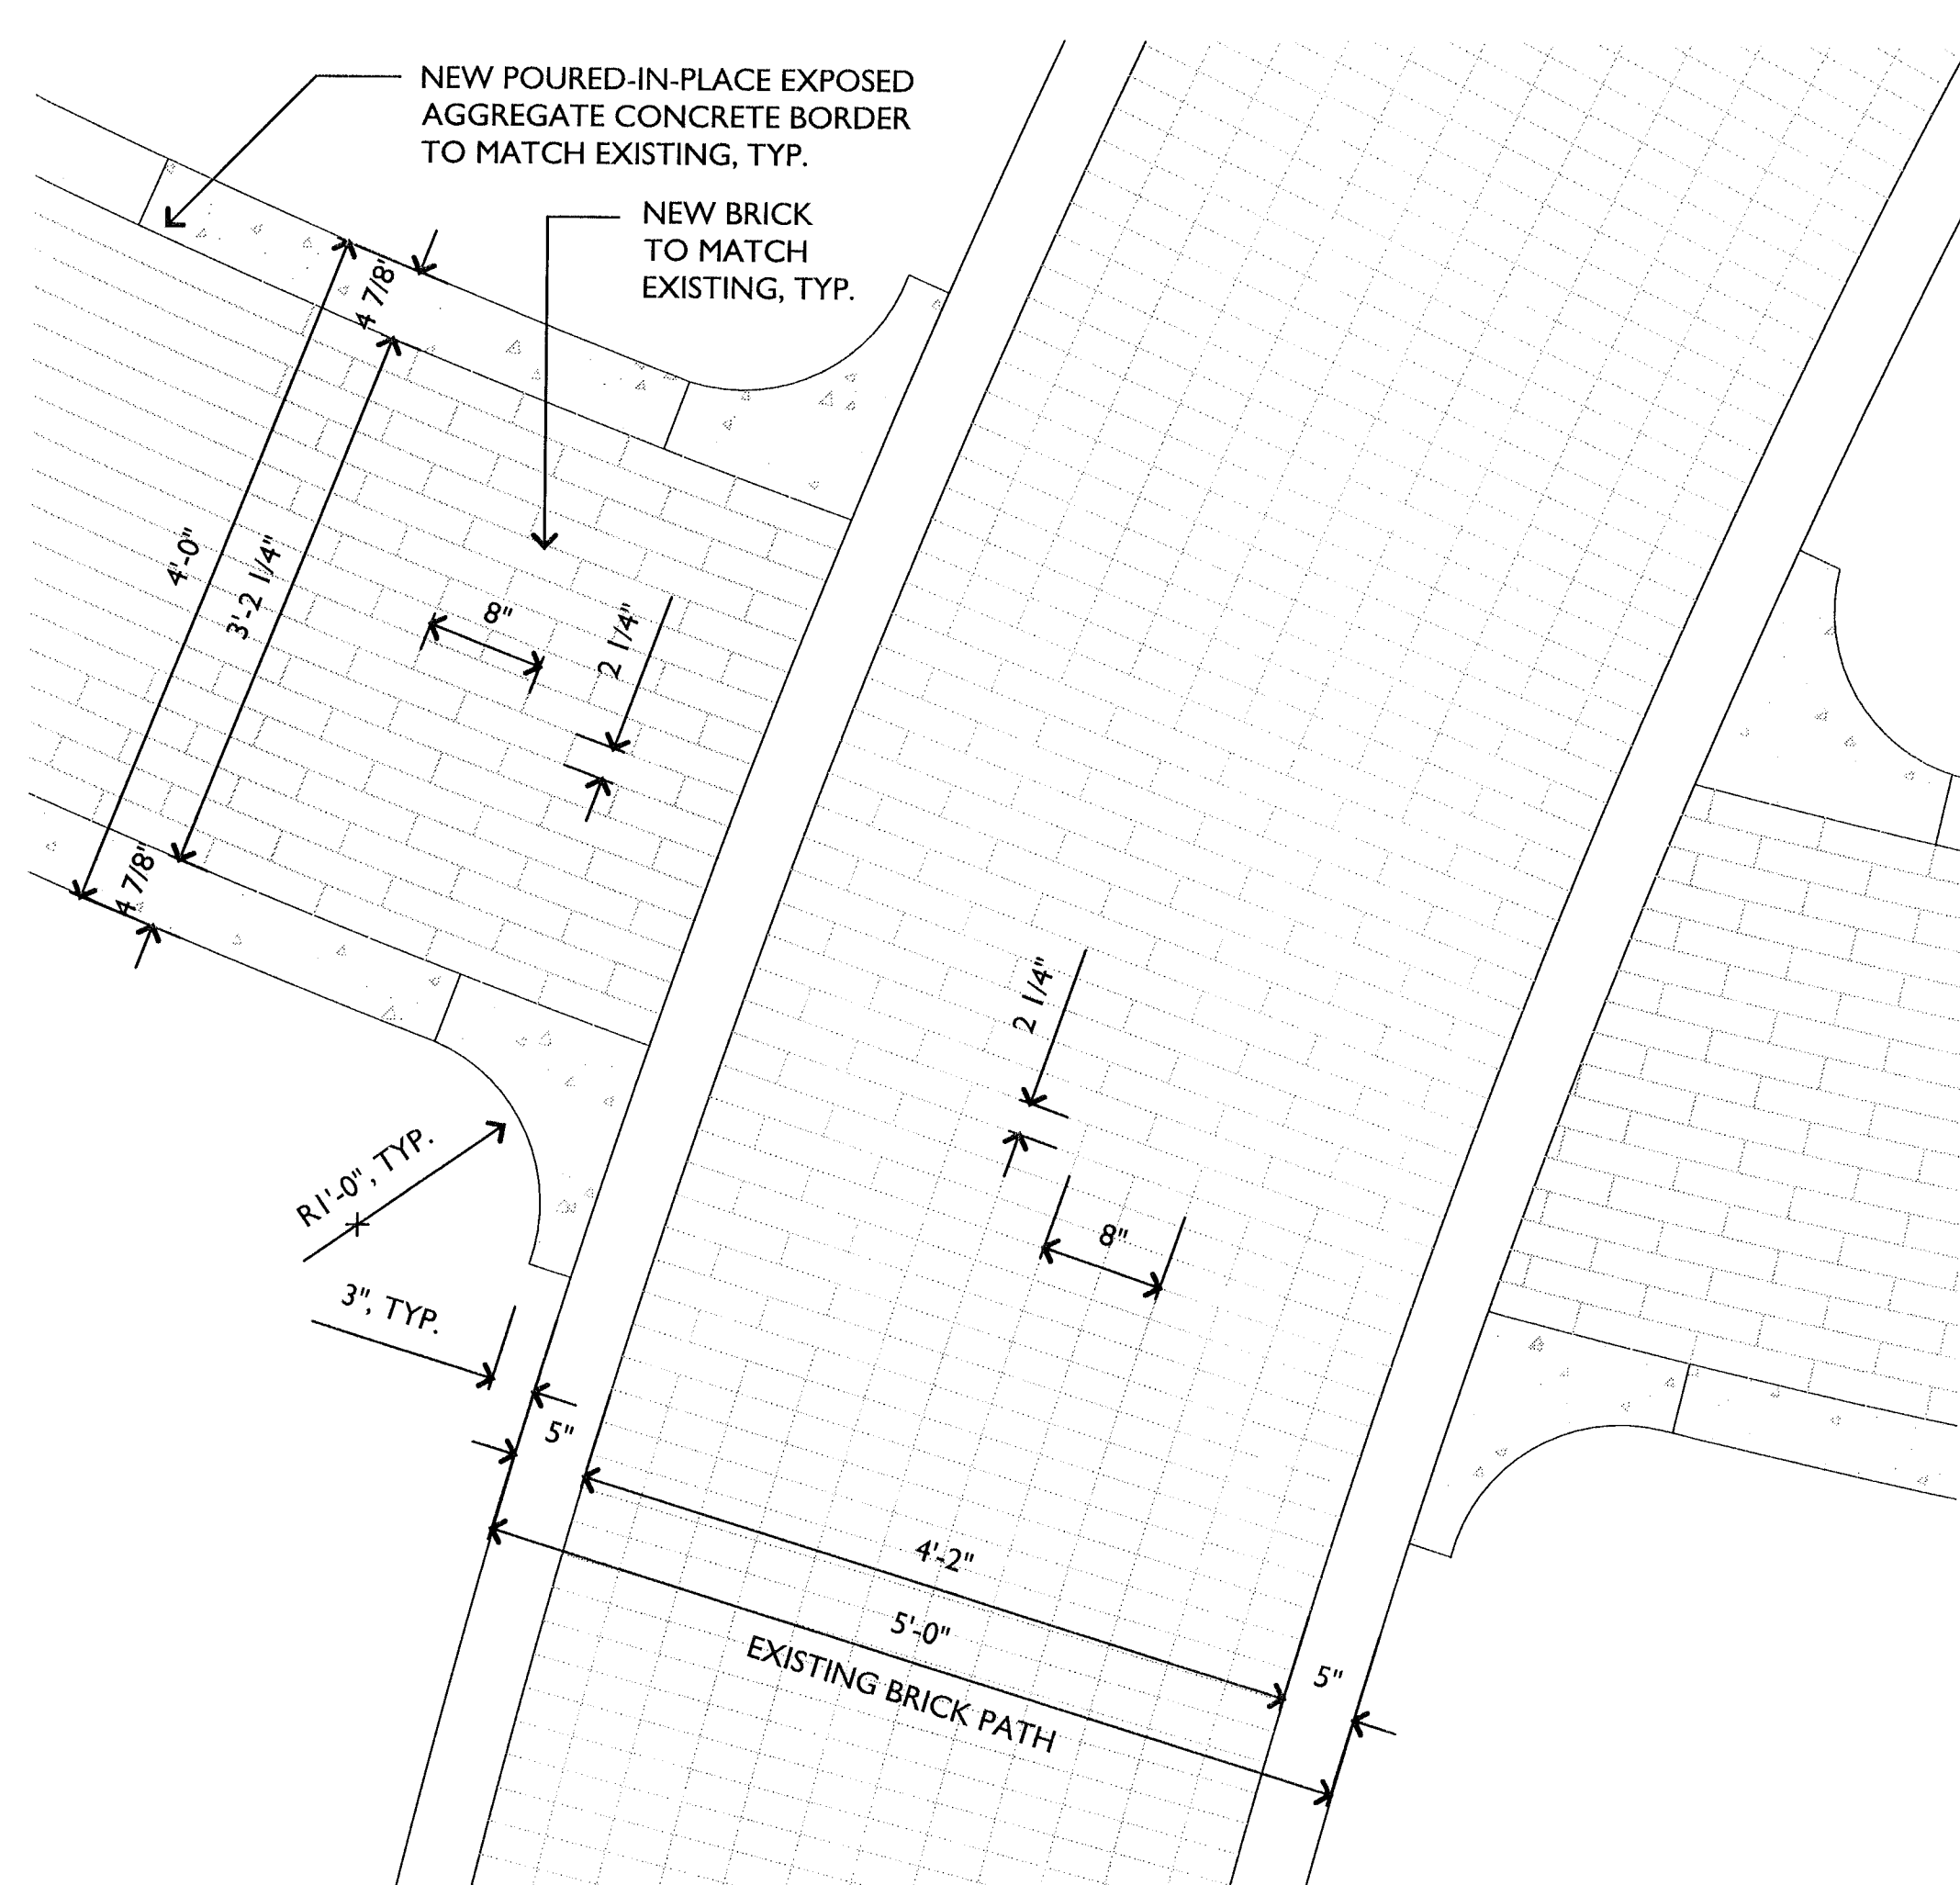


2 TRANSITION OF NEW ACCESSIBLE WALK THROUGH EXISTING PATH
SCALE: 1" = 1'-0"




4 BENCH PAD PARTIAL PAVING PLAN
SCALE: 1" = 1'-0"

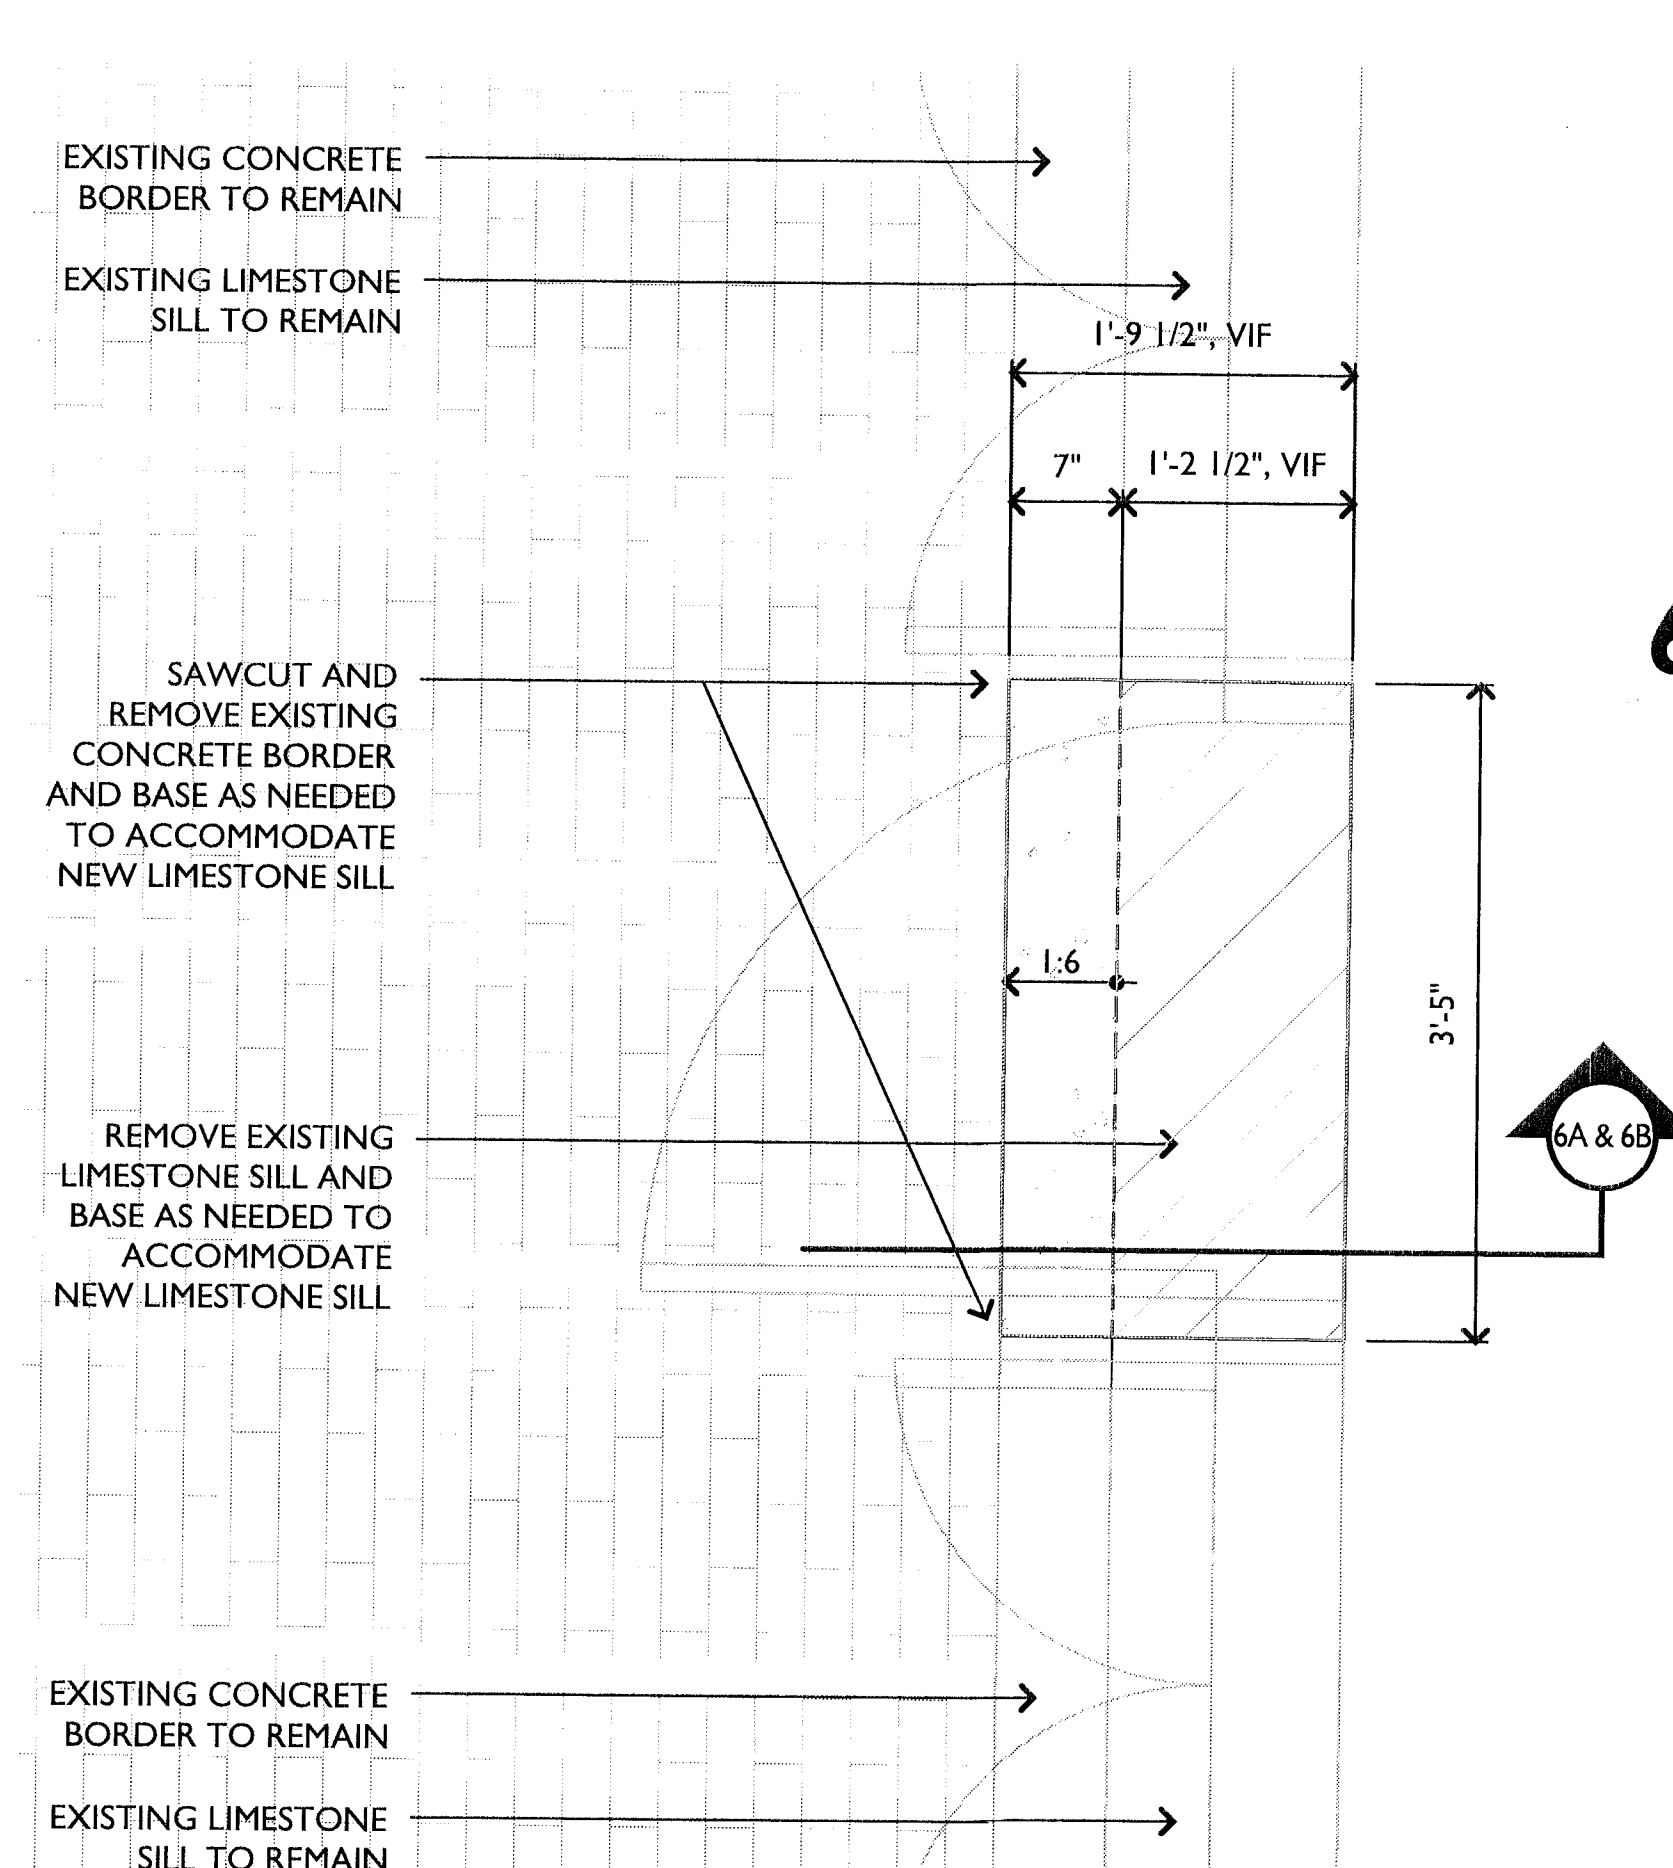


5 TRANSITION FROM VERANDA TO SUNROOM - PLAN
SCALE: 1" = 1'-0"

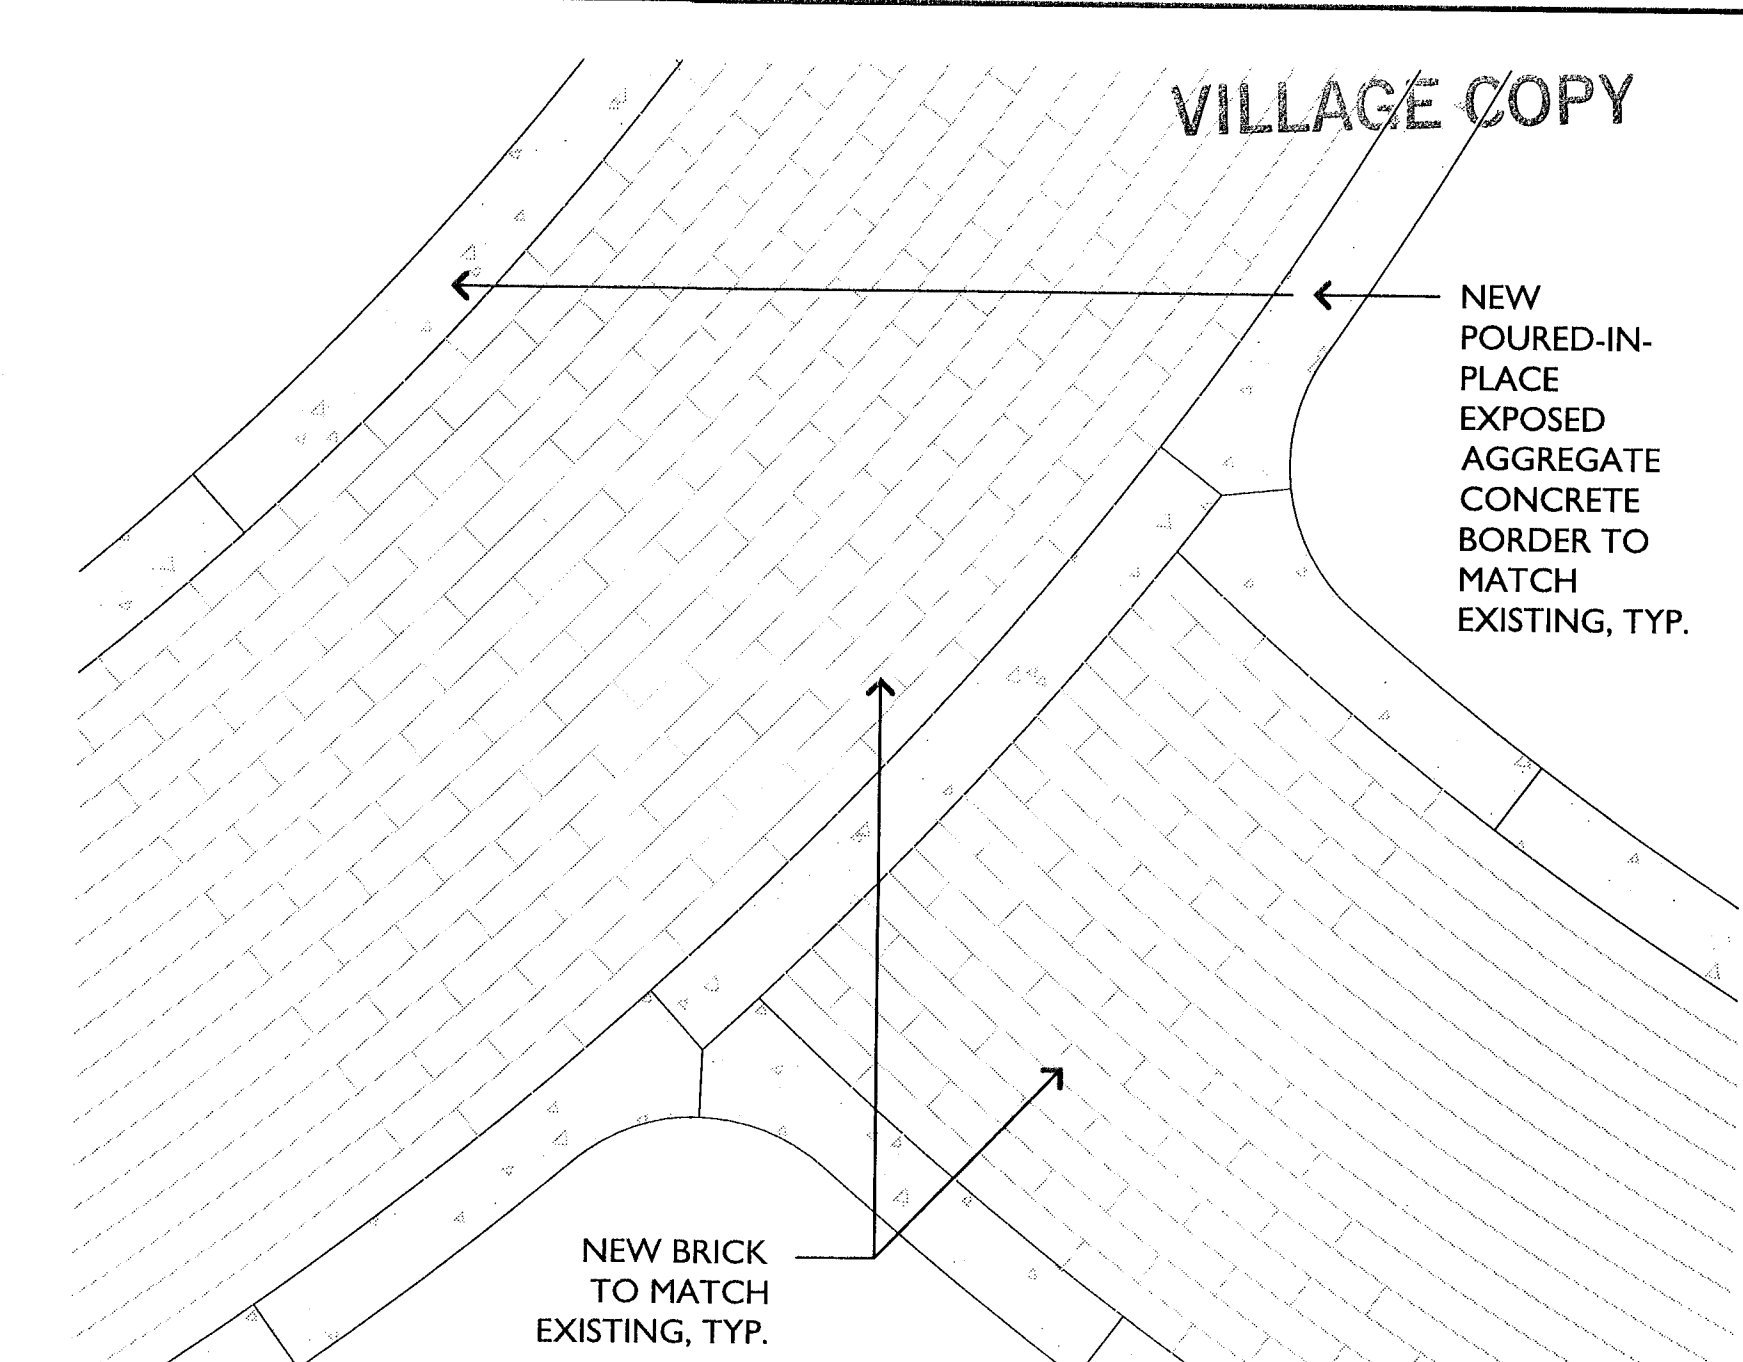

3 TRANSITION FROM NEW ACCESSIBLE WALK TO NEW ACCESSIBLE GARDEN PATH
SCALE: 1" = 1'-0"

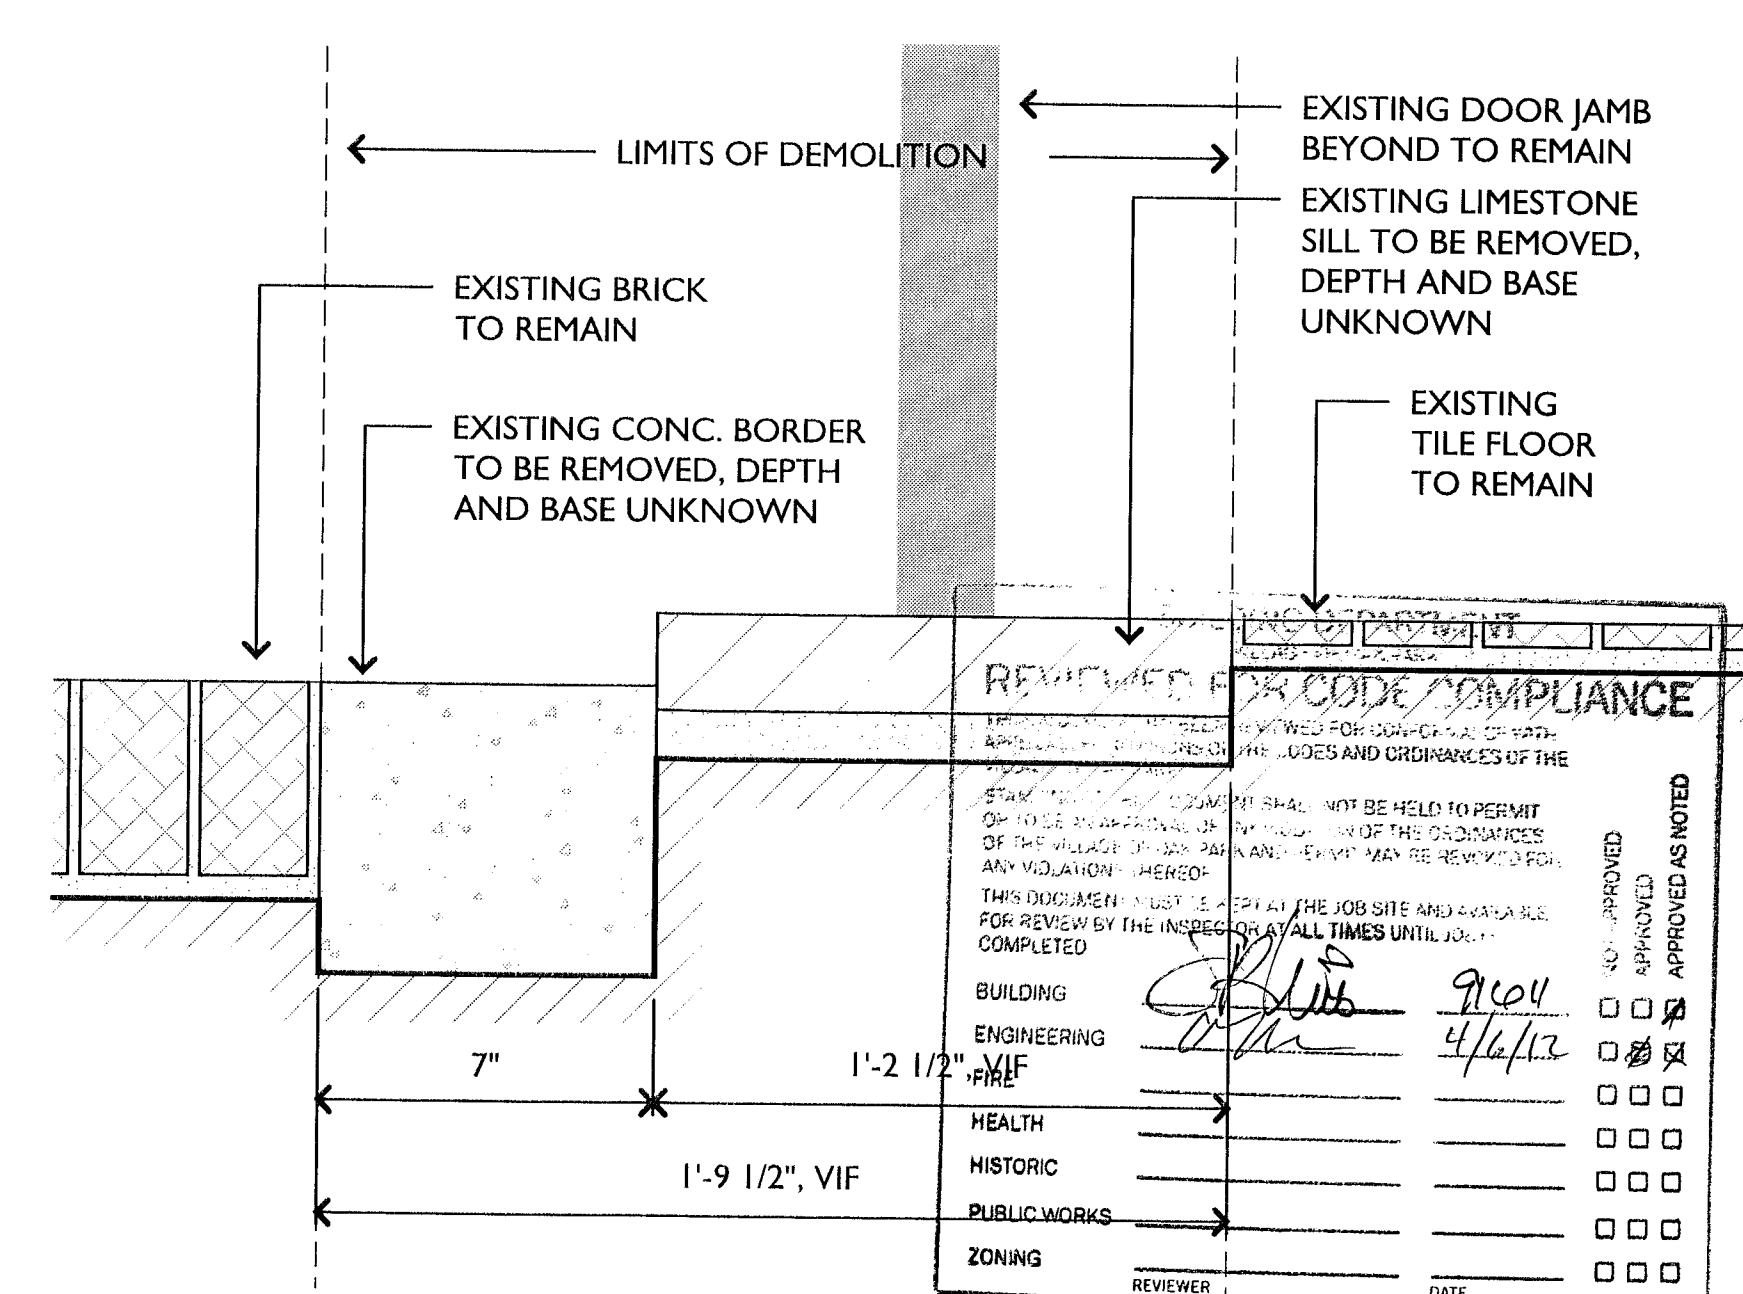

6A TRANSITION FROM VERANDA TO SUNROOM - SECTION, EXISTING
SCALE: 3" = 1'-0"

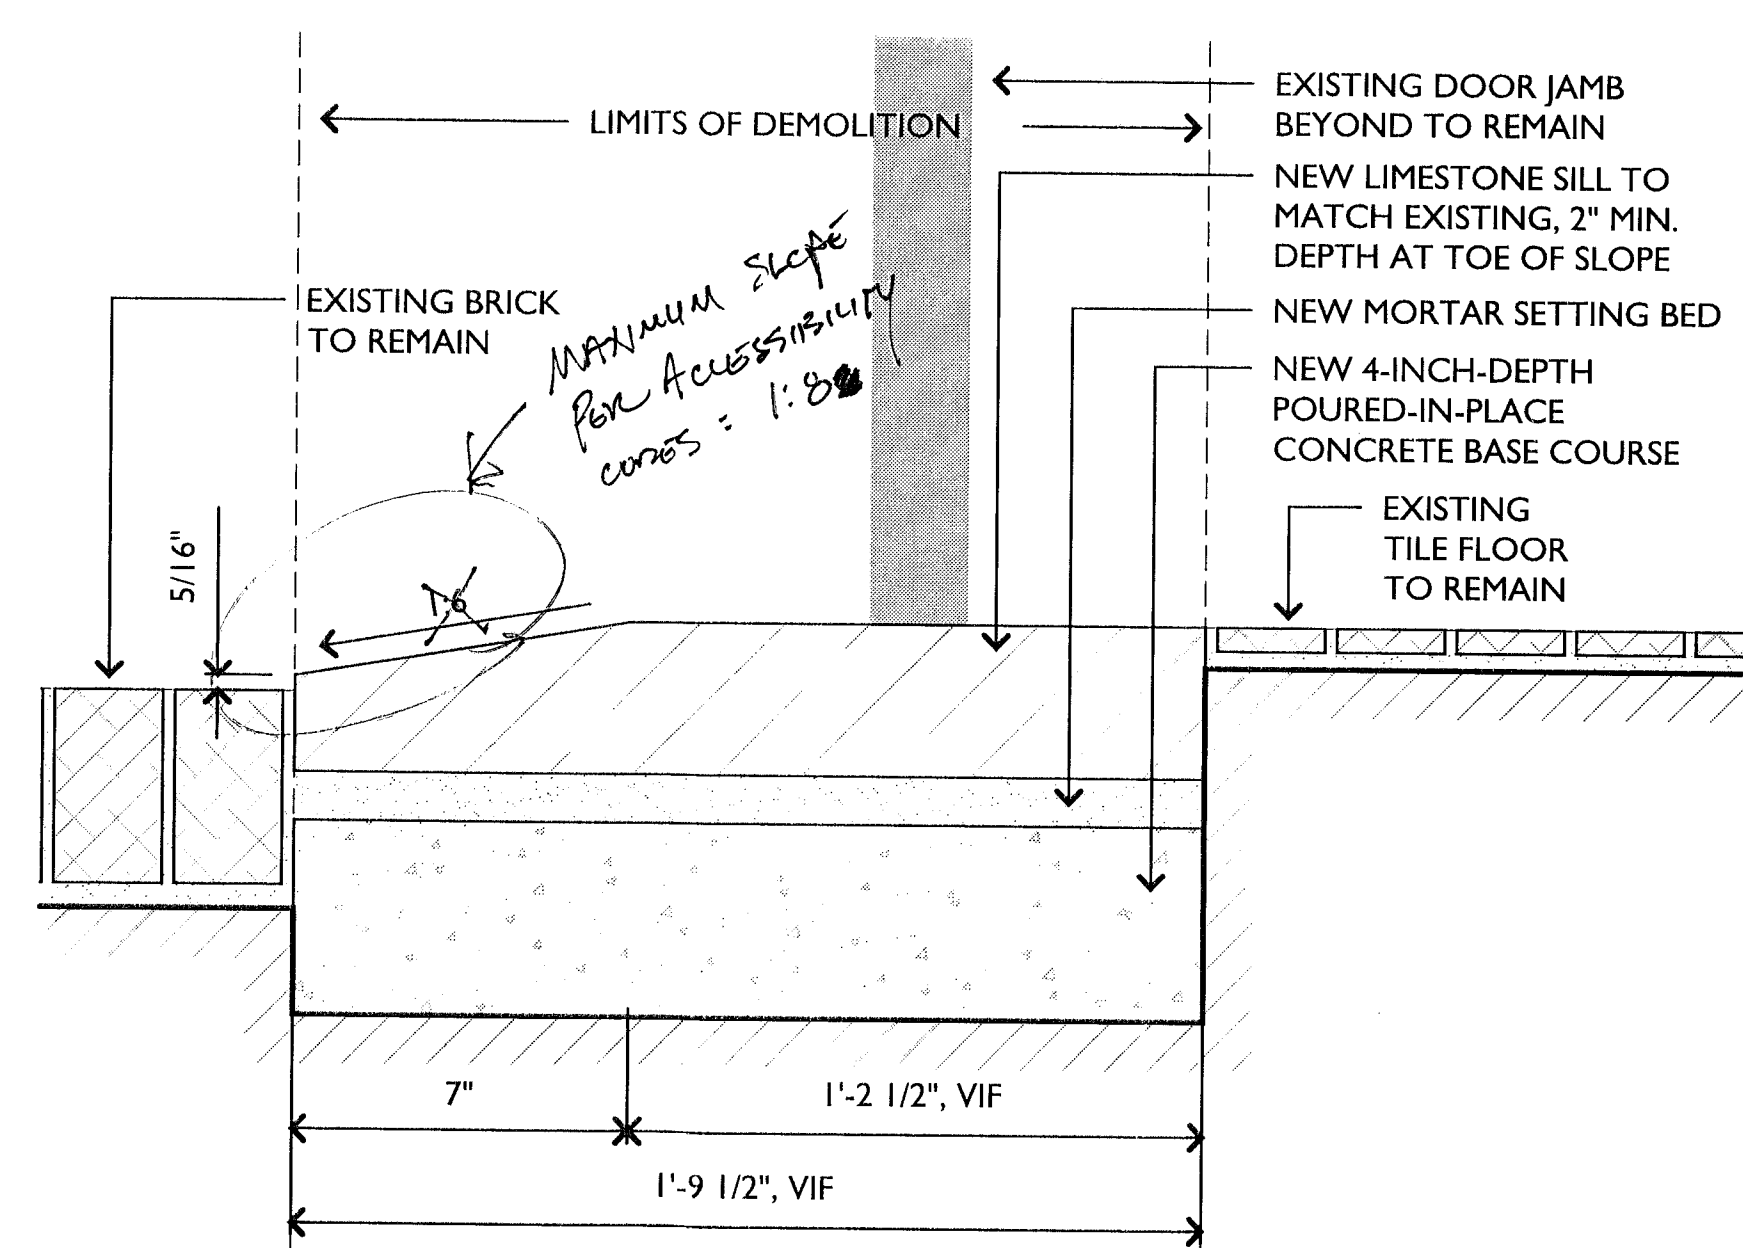

6B TRANSITION FROM VERANDA TO SUNROOM - SECTION, PROPOSED
SCALE: 3" = 1'-0"



4	ISSUE FOR PERMIT	07.25.11
3	ISSUE FOR BID	07.11.11
2	ISSUE FOR 90% CD	06.03.11
1	ISSUE FOR 50% CD	04.22.11
ISSUE	DESCRIPTION	DATE

LICENSURE SEAL


CHENEY MANSION

PARK DISTRICT OF OAK PARK
220 NORTH EUCLID AVENUE
OAK PARK, ILLINOIS 60302

DRAWN BY:	PB
REVIEWED BY:	TVW
DATE:	07.11.11
SCALE:	AS NOTED
PROJECT NUMBER:	11010

**ACCESSIBLE ROUTE
PAVING AND
TRANSITIONS**

L-105

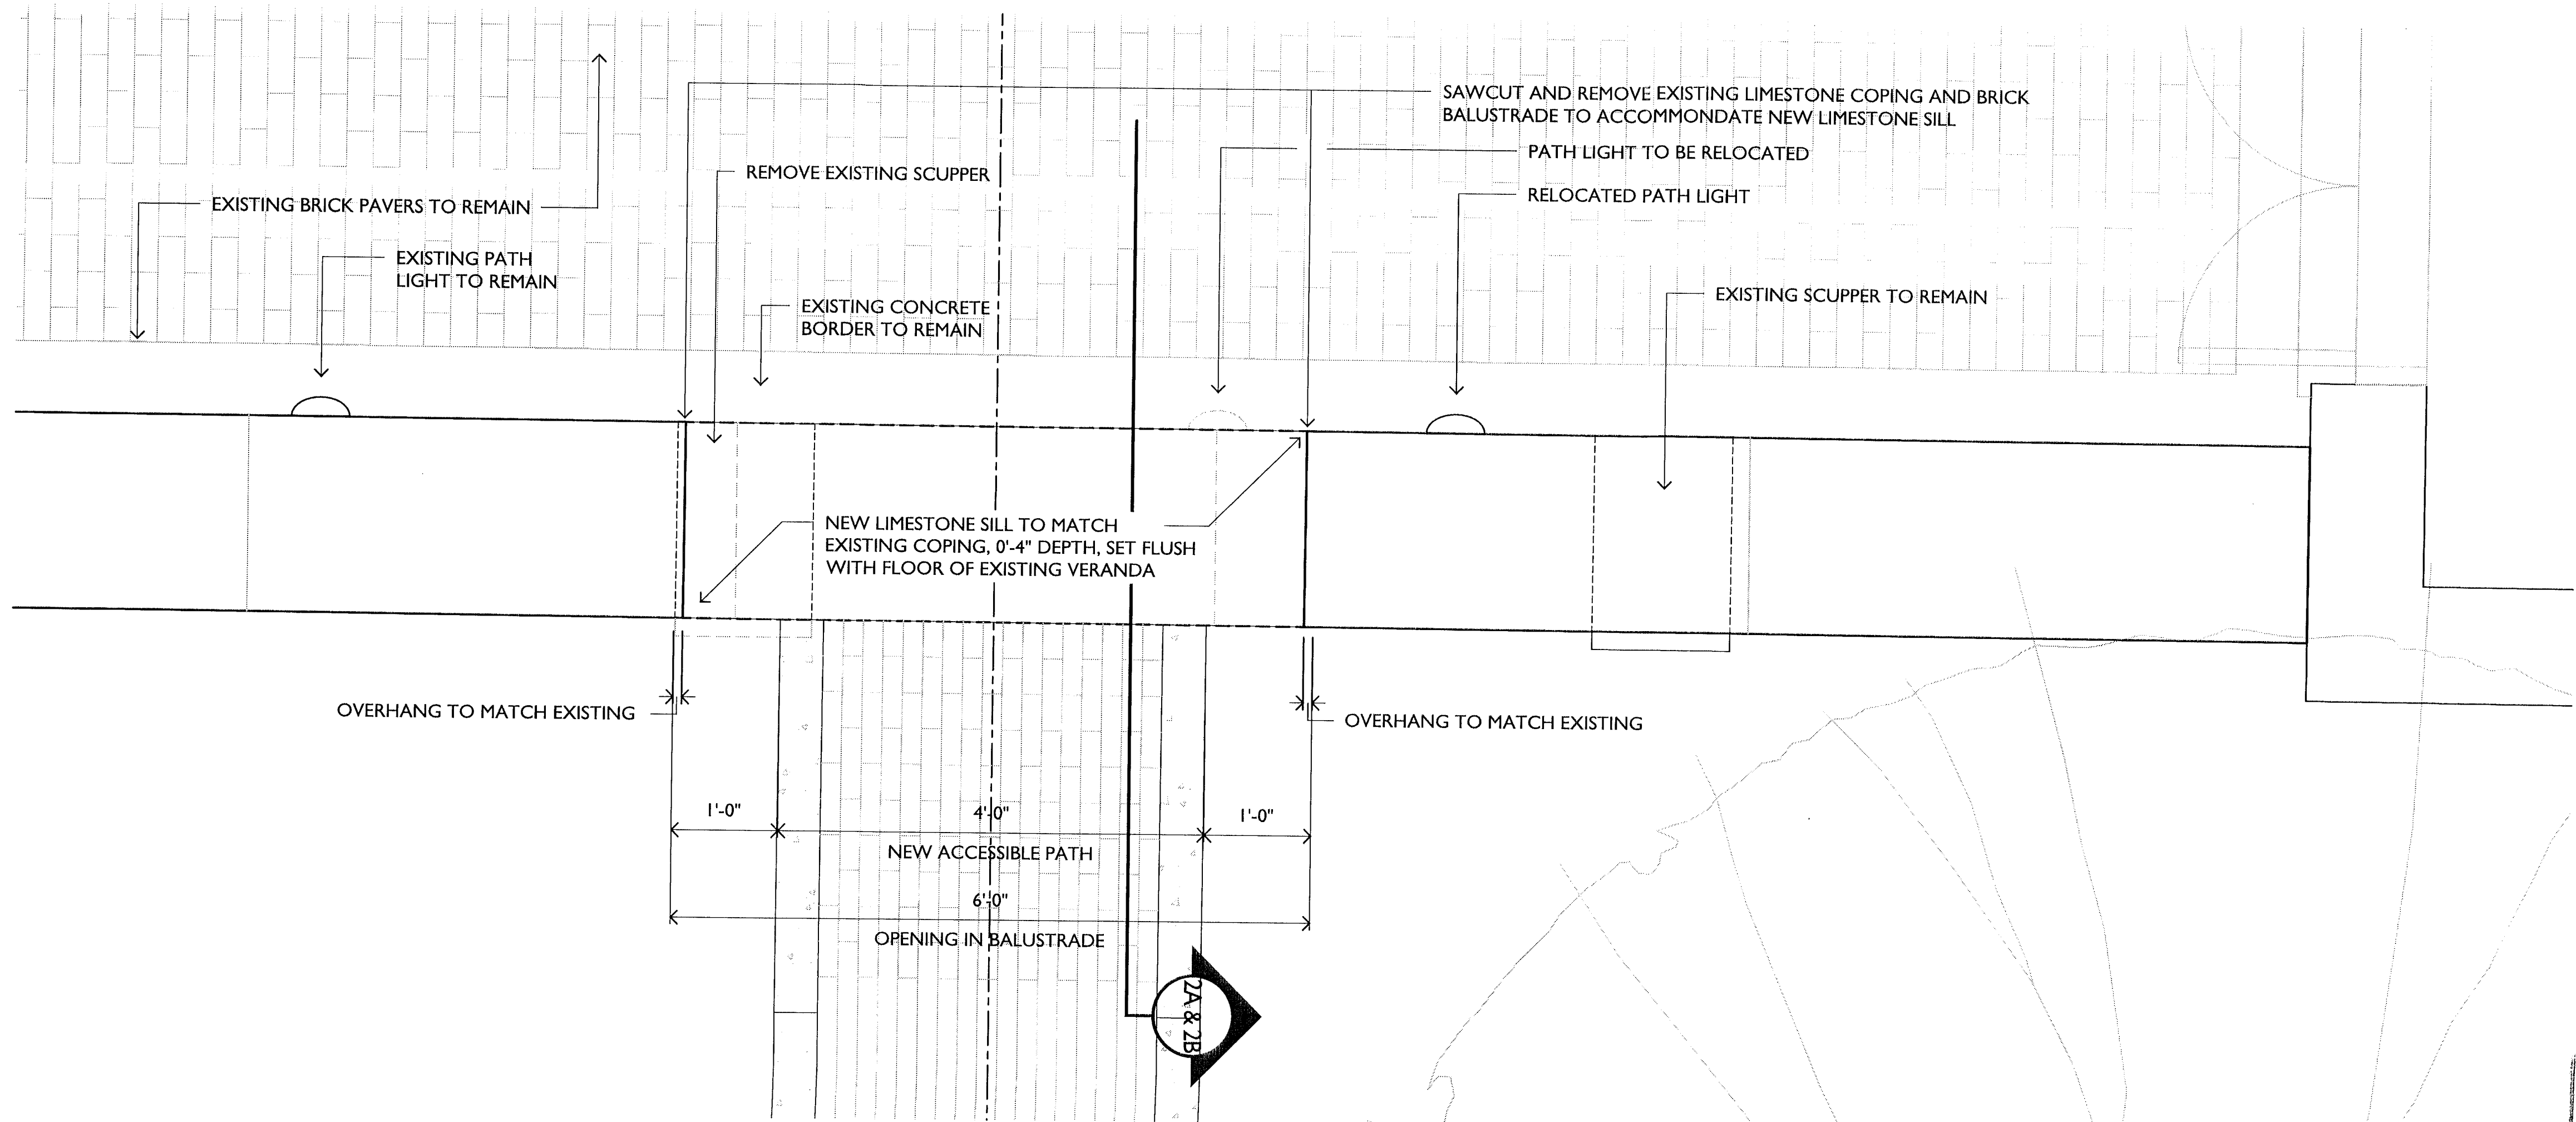


TRANSITION OF NEW ACCESSIBLE WALK THROUGH EXISTING BALUSTRADE - PLAN
SCALE: 1" = 1'-0"


BUILDING DEPARTMENT	
REVIEW FOR COMPLIANCE	
TO: [Signature]	DATE: 9/10/11
BY: [Signature]	DATE: 4/2/12
ENGINEERING	☒
FIRE	☒
HEALTH	☒
HISTORIC	☒
PUBLIC WORKS	☒
ZONING	☒

ISSUE	DESCRIPTION	DATE
4	ISSUE FOR PERMIT	07.25.11
3	ISSUE FOR BID	07.11.11
2	ISSUE FOR 90% CD	06.03.11
1	ISSUE FOR 50% CD	04.22.11


LICENSURE SEAL

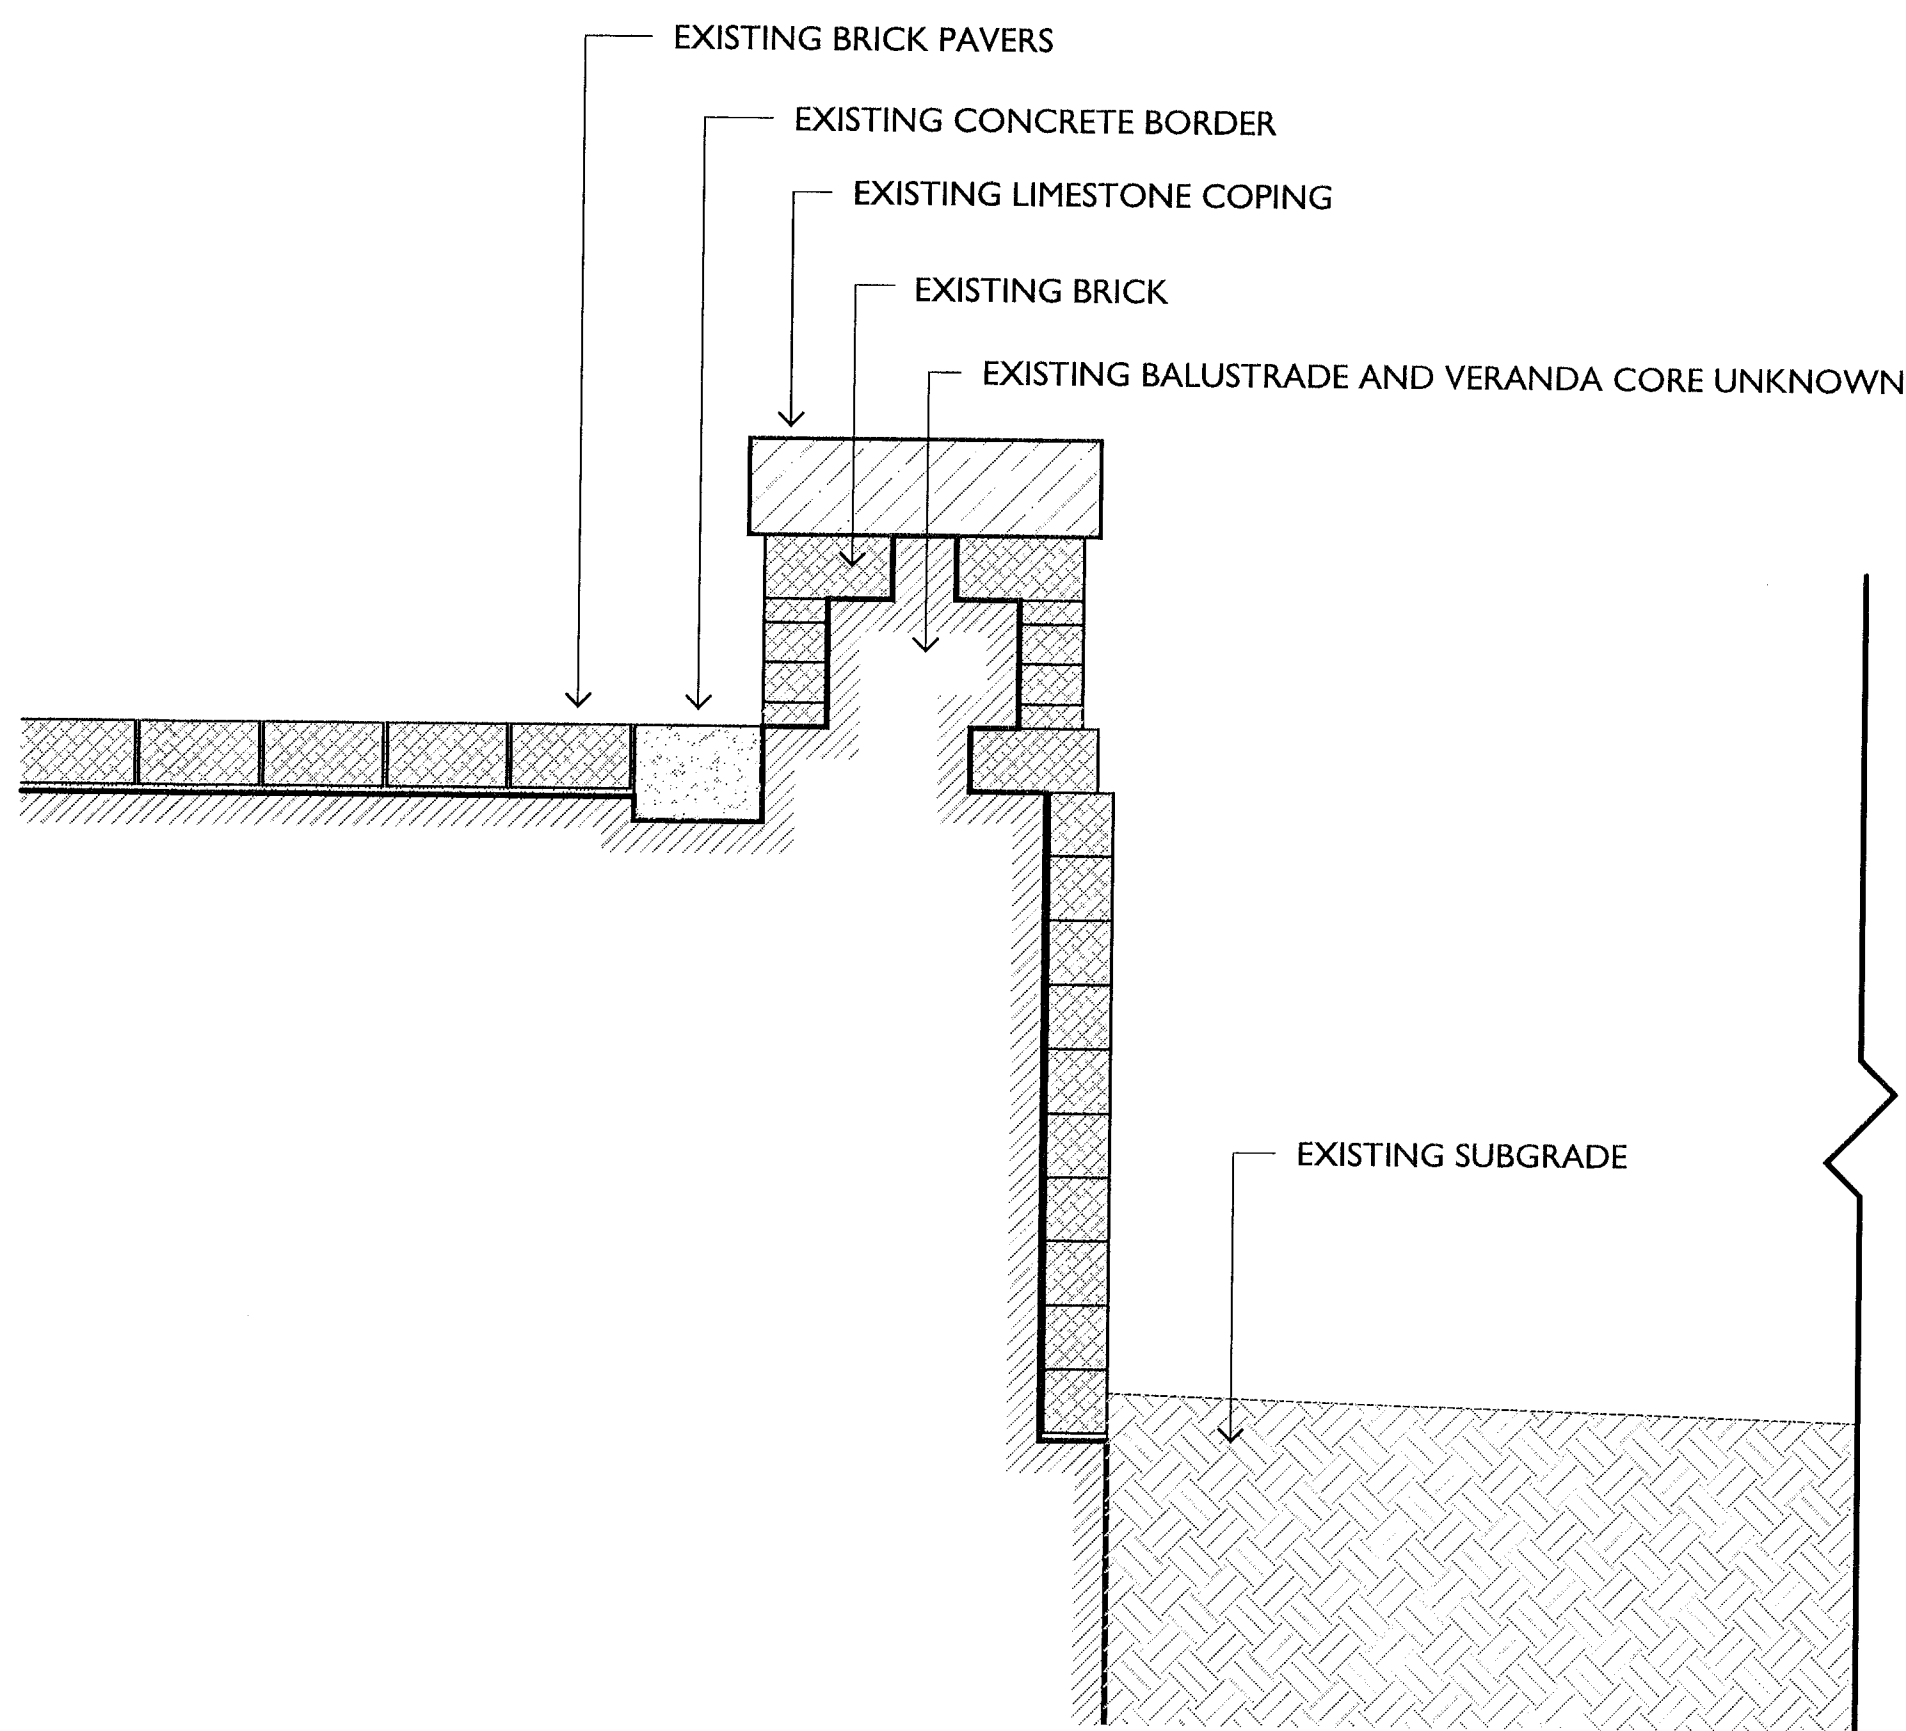


2A TRANSITION OF NEW ACCESSIBLE WALK THROUGH BALUSTRADE - SECTION, EXISTING
SCALE: 1" = 1'-0"

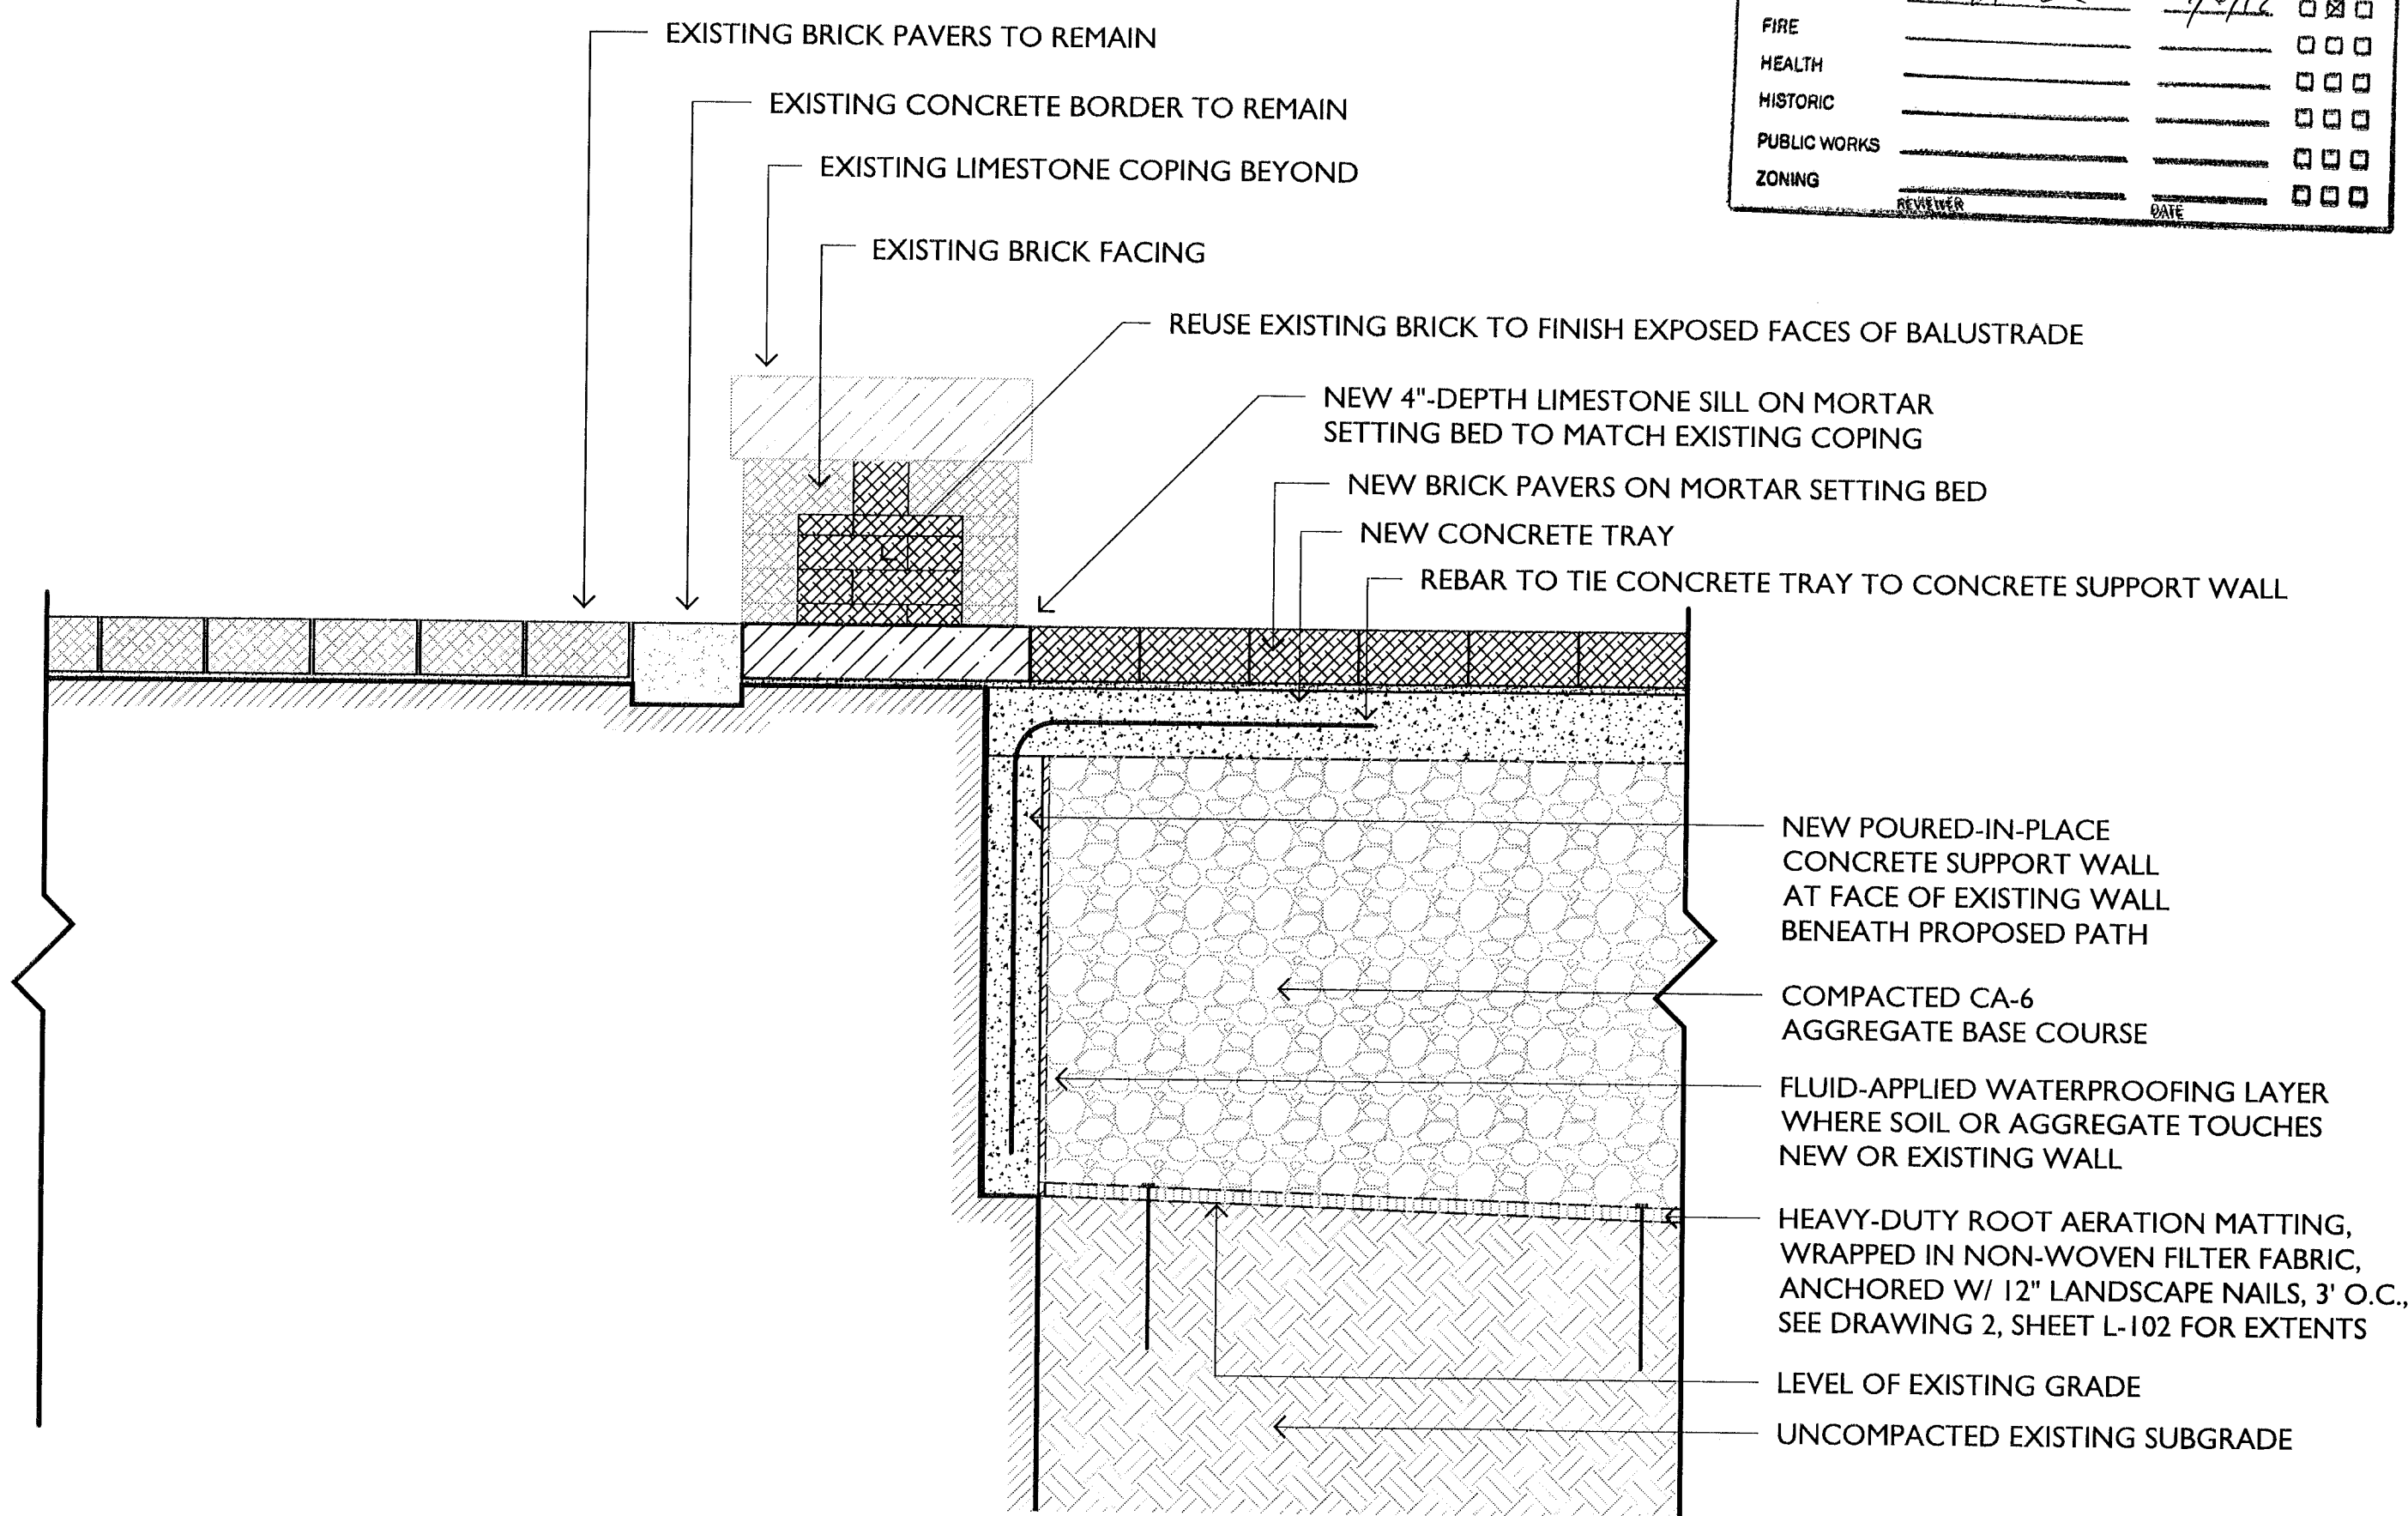

2B TRANSITION OF NEW ACCESSIBLE WALK THROUGH BALUSTRADE - SECTION, PROPOSED
SCALE: 1" = 1'-0"

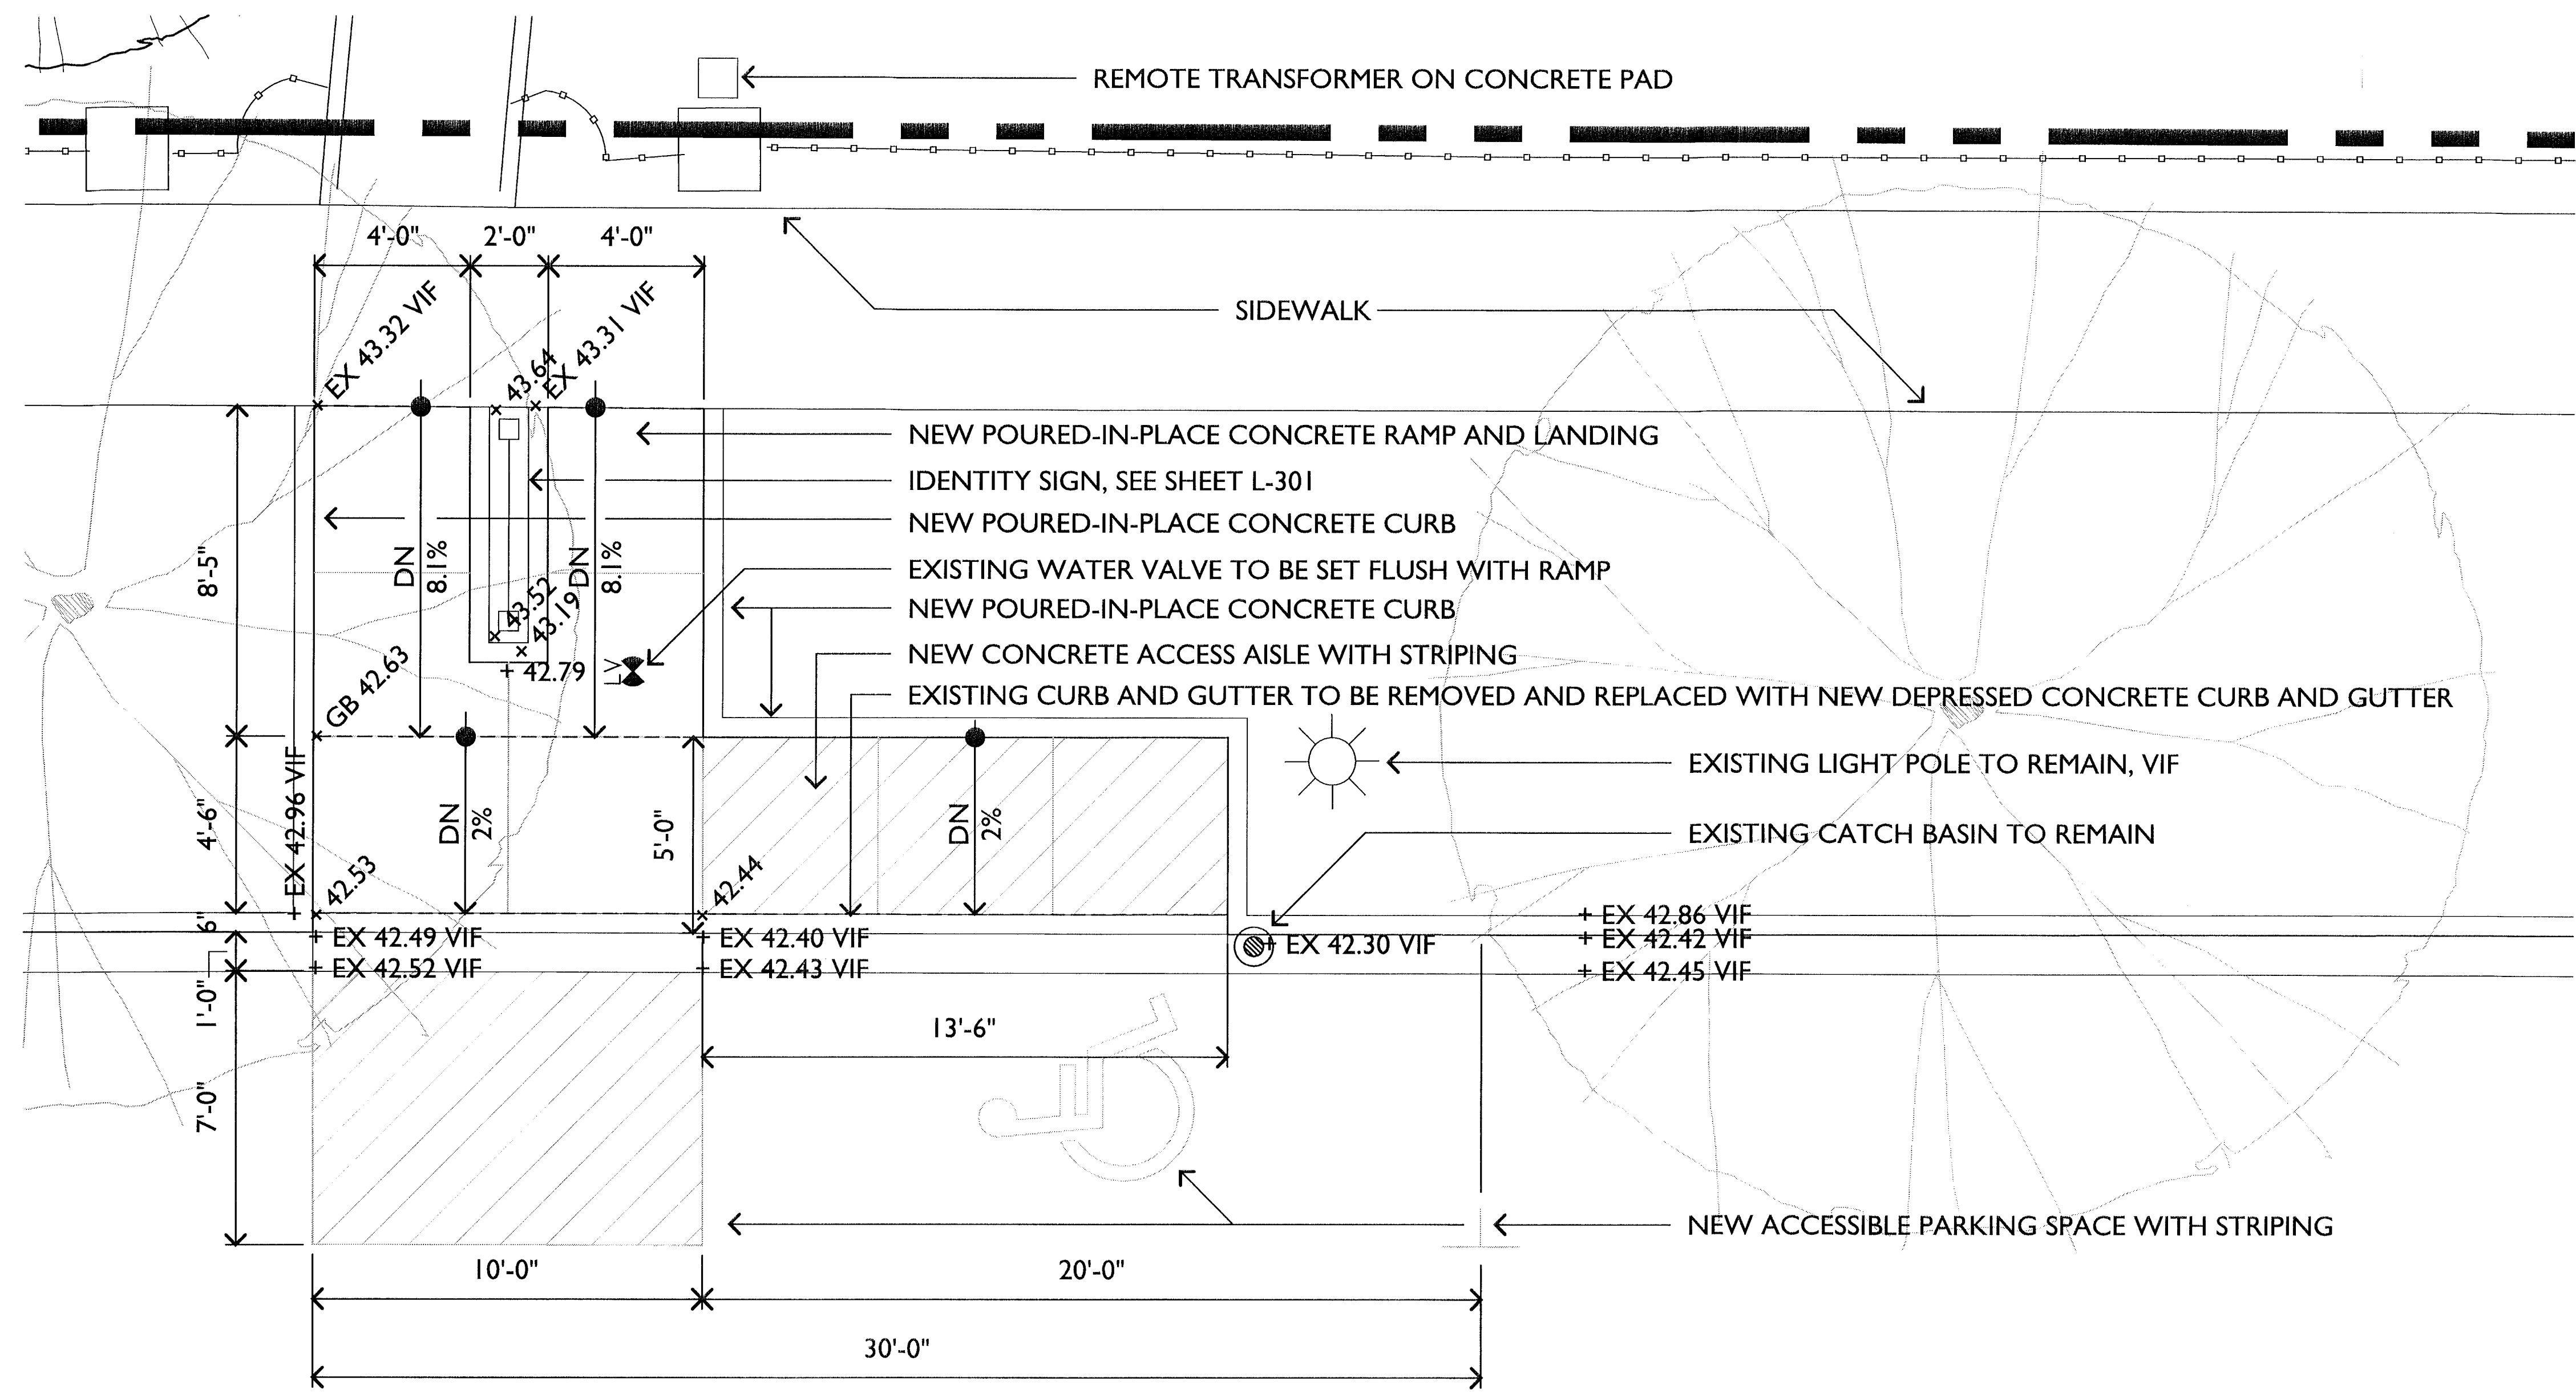

ACCESSIBLE PARKING SPACE AND RAMP - PLAN
SCALE: 1/4" = 1'-0"

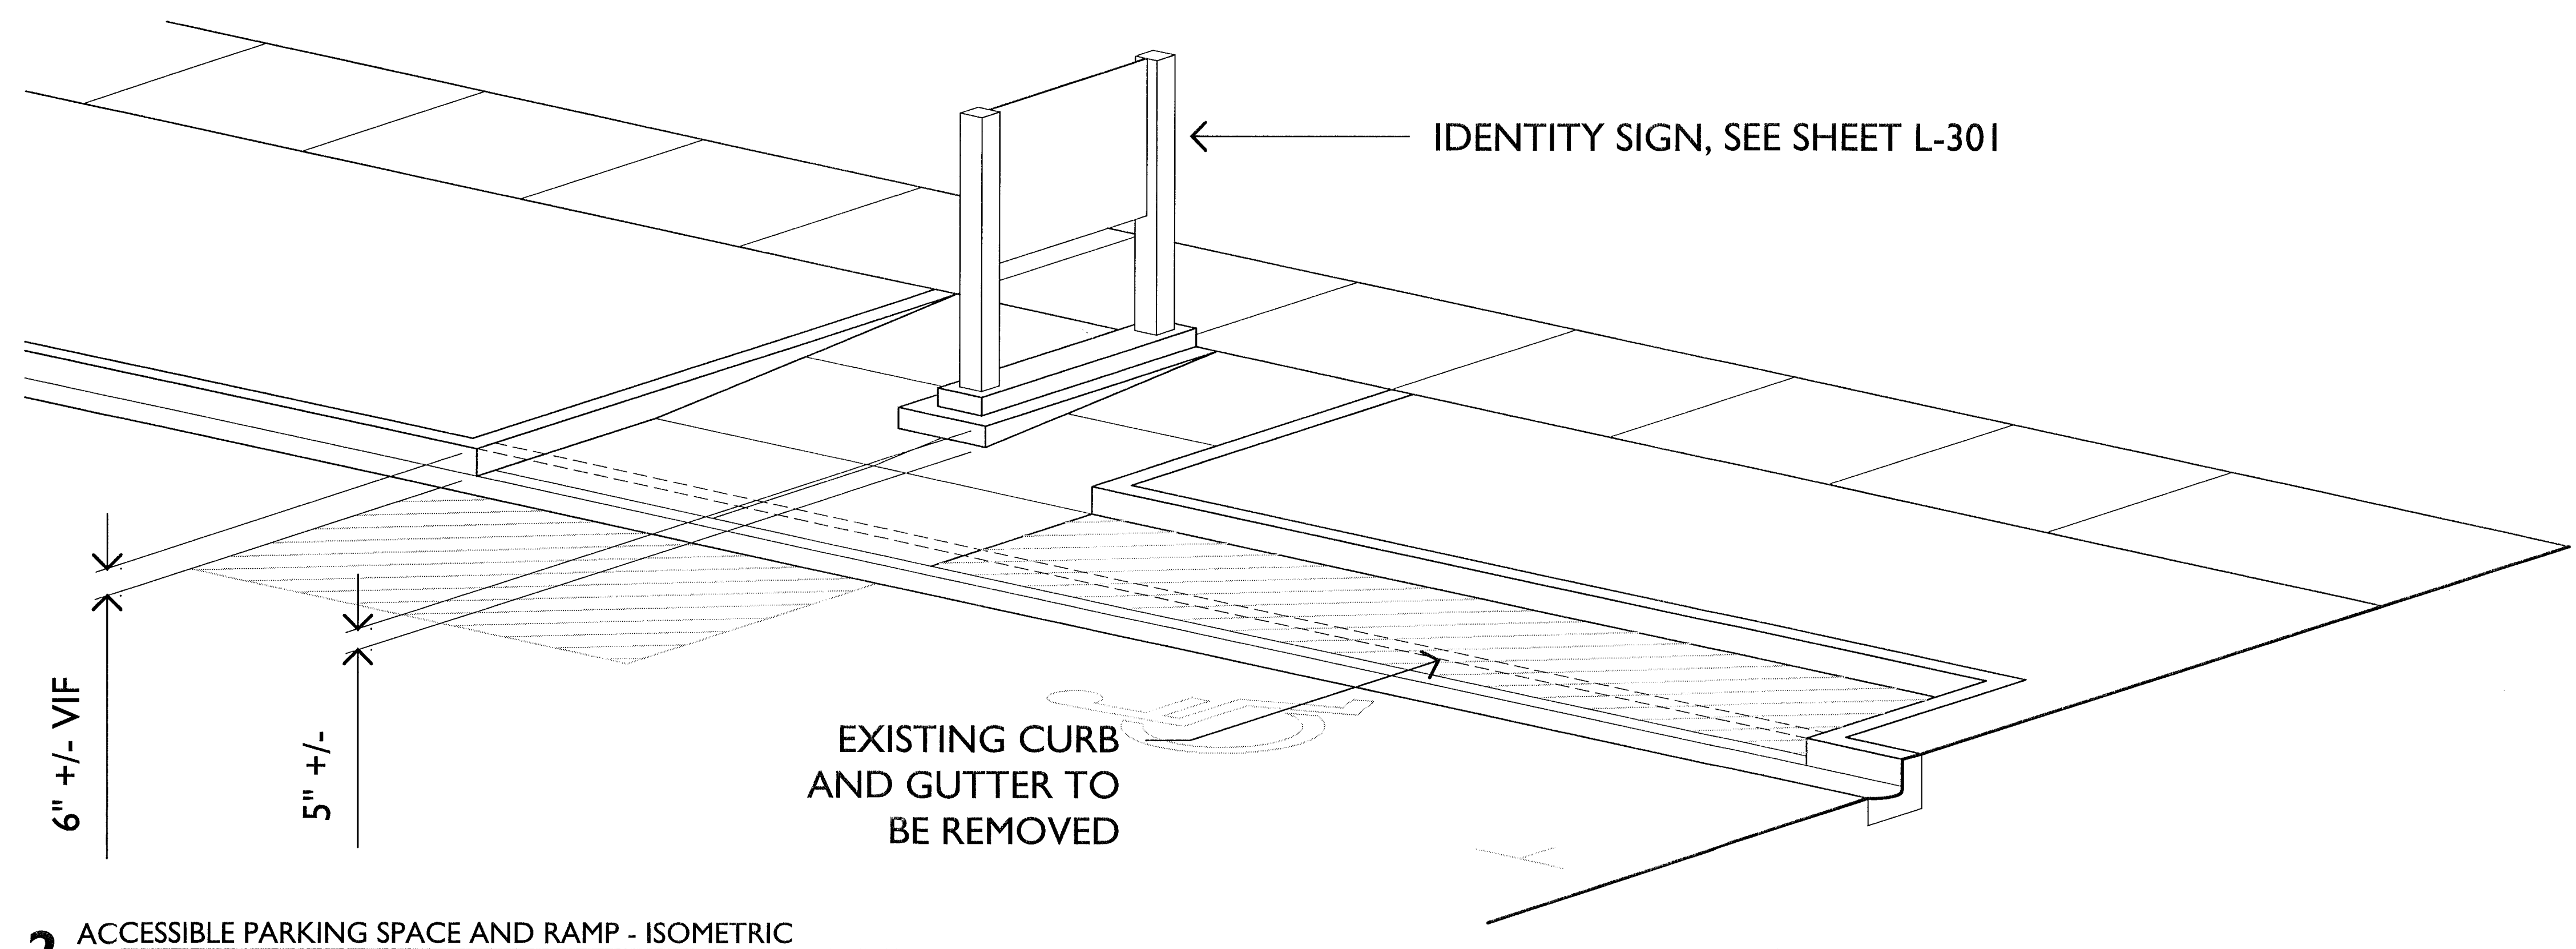

2 ACCESSIBLE PARKING SPACE AND RAMP - ISOMETRIC
NOT TO SCALE

VILLAGE COPY

BUILDING DEPARTMENT

REVIEWED FOR CODE COMPLIANCE

THIS DOCUMENT HAS BEEN REVIEWED FOR COMPLIANCE WITH APPLICABLE ORDINANCES, RULES AND ORDINANCES OF THE VILLAGE OF OAK PARK.

STAMP: ☐ PERMIT ☐ AS NOTED

OR TO: ☐ FOR REVIEW ☐ FOR REVIEW

OF THE: ☐ FOR REVIEW ☐ FOR REVIEW

ANY WORK: ☐ FOR REVIEW ☐ FOR REVIEW

THIS DOCUMENT IS VALID FOR 180 DAYS FROM THE DATE OF REVIEW.

FOR REVIEW: ☐ FOR REVIEW ☐ FOR REVIEW

COMPLETED: ☐ FOR REVIEW ☐ FOR REVIEW

BUILDING: ☐ FOR REVIEW ☐ FOR REVIEW

ENGINEERING: ☐ FOR REVIEW ☐ FOR REVIEW

FIRE: ☐ FOR REVIEW ☐ FOR REVIEW

HEALTH: ☐ FOR REVIEW ☐ FOR REVIEW

HISTORIC: ☐ FOR REVIEW ☐ FOR REVIEW

PUBLIC WORKS: ☐ FOR REVIEW ☐ FOR REVIEW

ZONING: ☐ FOR REVIEW ☐ FOR REVIEW

REVIEWER: ☐ FOR REVIEW ☐ FOR REVIEW

DATE: ☐ FOR REVIEW ☐ FOR REVIEW

PLANNING
LANDSCAPE ARCHITECTURE
URBAN DESIGN

WOLFF LANDSCAPE ARCHITECTURE

307 NORTH MICHIGAN AVENUE
SUITE 601
CHICAGO, ILLINOIS 60601
312.663.5494 T
312.663.5497 F
WOLFFLANDSCAPE.COM



CHENEY MANSION

PARK DISTRICT OF OAK PARK
220 NORTH EUCLID AVENUE
OAK PARK, ILLINOIS 60302

DRAWN BY: PB

REVIEWED BY: TW


DATE: 07.11.11

SCALE: AS NOTED


PROJECT NUMBER: 11010

ACCESSIBLE PARKING SPACE AND RAMP


L-107

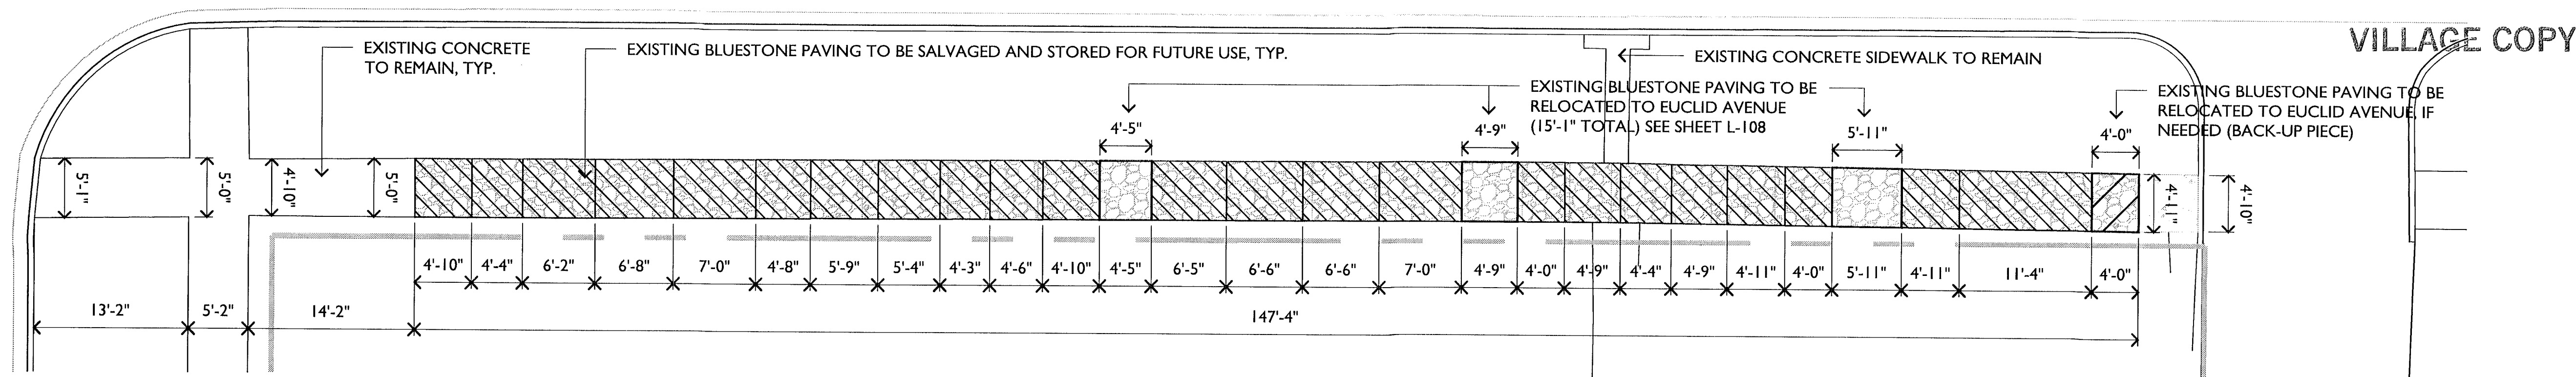


1 ERIE STREET SIDEWALK PAVING - EXISTING
SCALE: 1/8" = 1'-0"

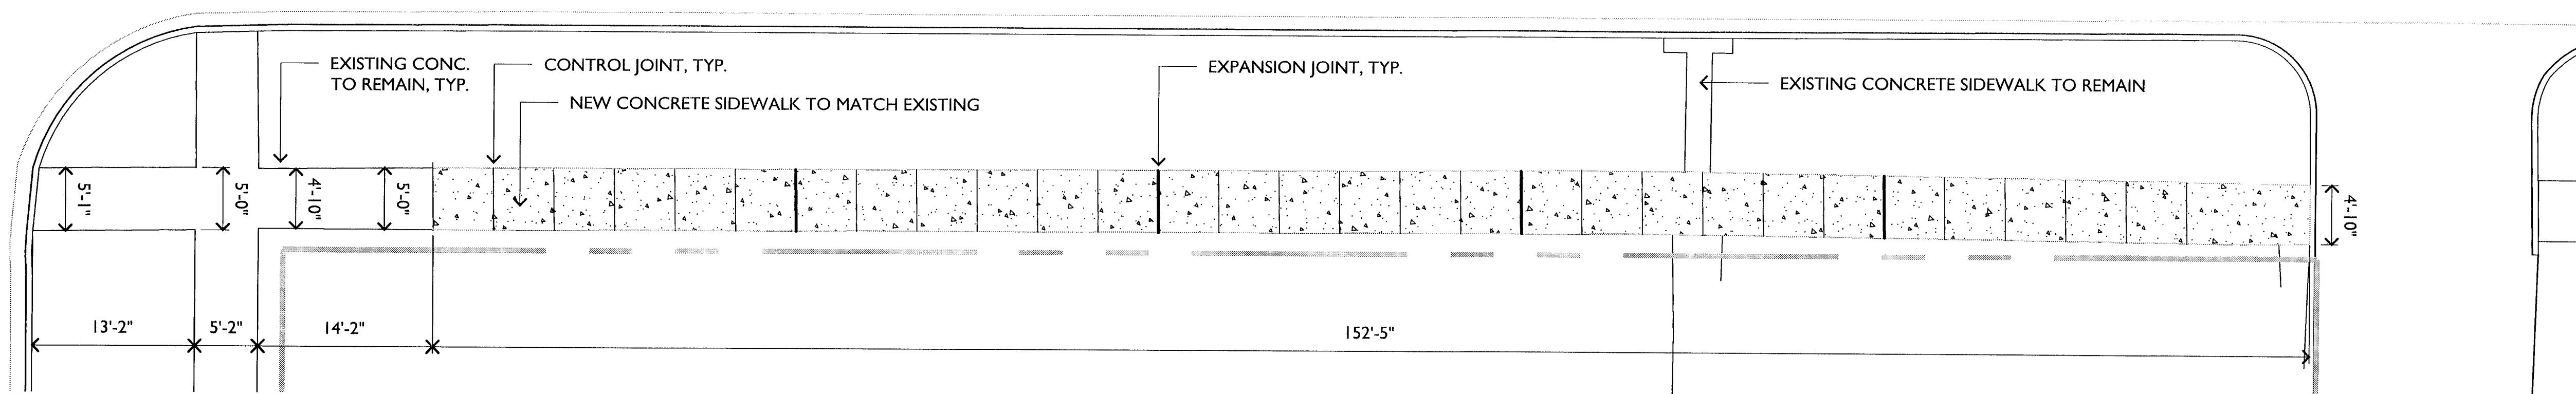

2 ERIE STREET SIDEWALK PAVING - PROPOSED
SCALE: 1/8" = 1'-0"

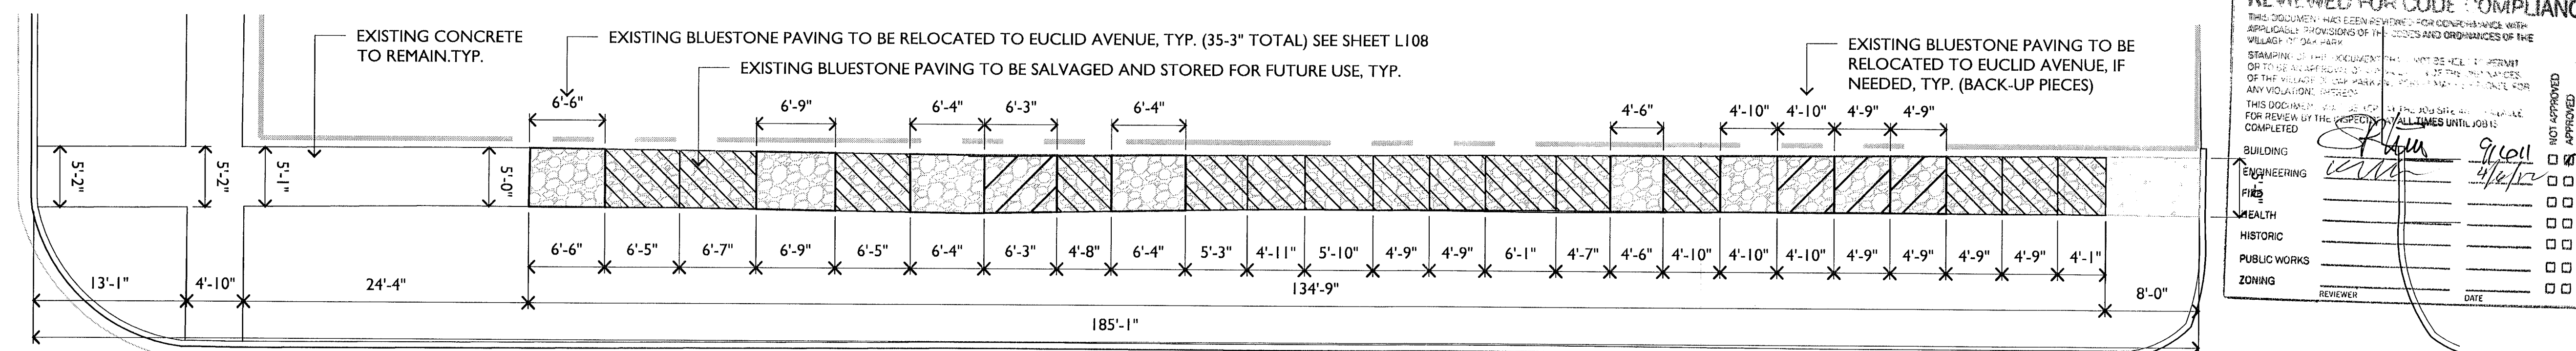

3 ONTARIO STREET SIDEWALK PAVING - EXISTING
SCALE: 1/8" = 1'-0"

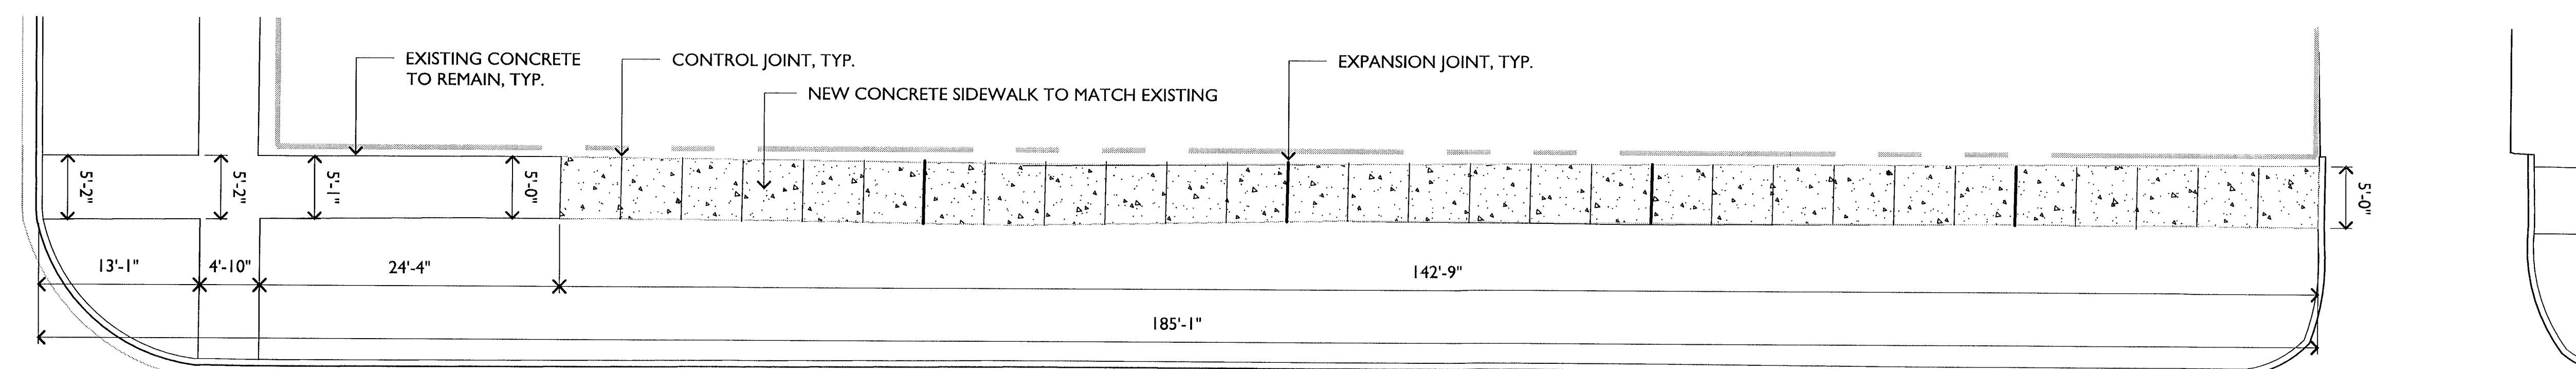

4 ONTARIO STREET SIDEWALK PAVING - PROPOSED
SCALE: 1/8" = 1'-0"

BUILDING DEPARTMENT
REVIEWED FOR CODE COMPLIANCE

THIS DOCUMENT HAS BEEN REVIEWED FOR CONFORMANCE WITH APPLICABLE PROVISIONS OF THE ORDINANCES AND ORDINANCES OF THE VILLAGE OF OAK PARK.

STAMPING OF THIS DOCUMENT SHALL BE SOLELY AN AFFAIR OF THE VILLAGE OF OAK PARK. IT IS NOT TO BE USED FOR ANY VILLAGE DESIGN.


THIS DOCUMENT IS NOT TO BE USED FOR ANY OTHER PURPOSES WITHOUT THE WRITTEN PERMISSION OF THE VILLAGE OF OAK PARK.

FOR REVIEW BY THE VILLAGE OF OAK PARK, THIS DOCUMENT SHALL BE COMPLETED.



REVIEWER: *[Signature]* DATE: *9/26/12*

NOT APPROVED ☐ APPROVED ☒ APPROVED AS NOTED ☐



BUILDING ☒ ENGINEERING ☒ FIRE ☒ HEALTH ☒ HISTORIC ☒ PUBLIC WORKS ☒ ZONING ☒

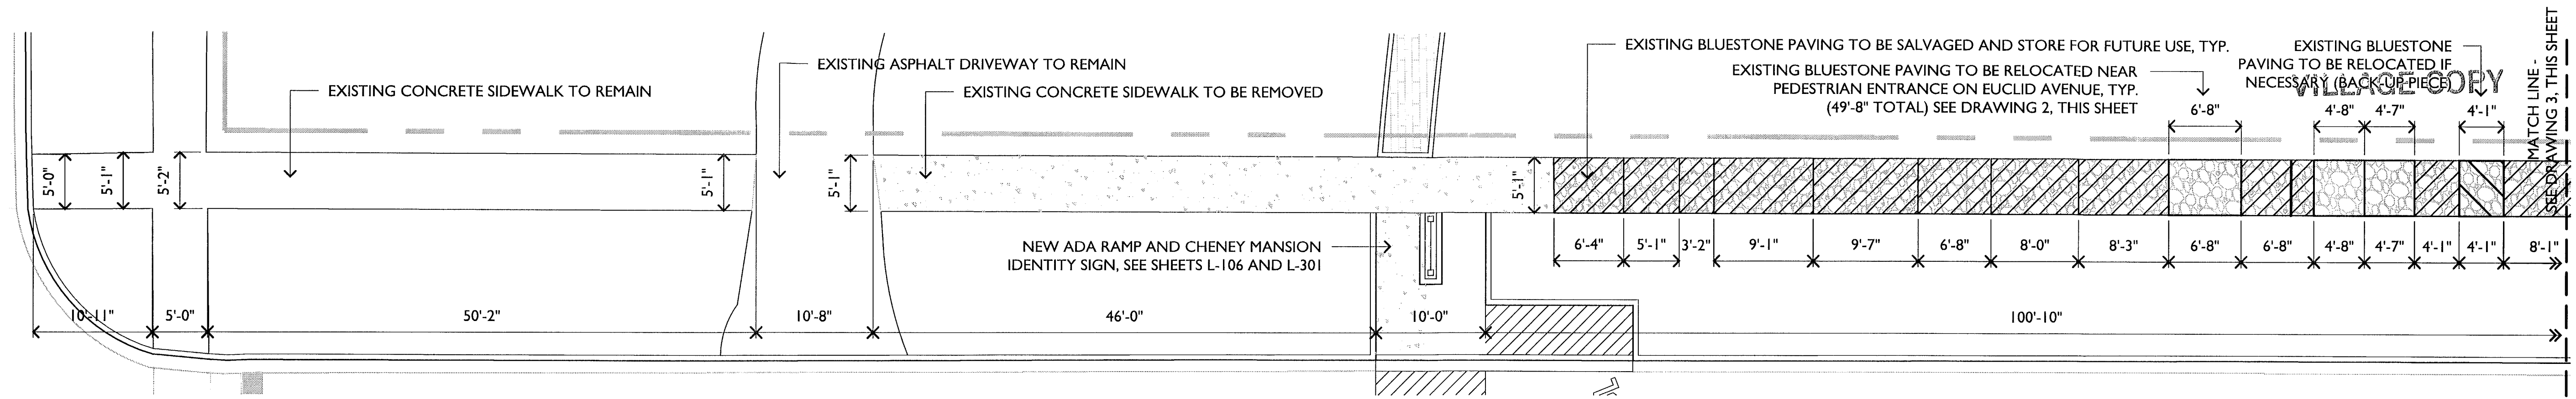



1 EUCLID AVENUE SIDEWALK PAVING - EXISTING
SCALE: 1/8" = 1'-0"

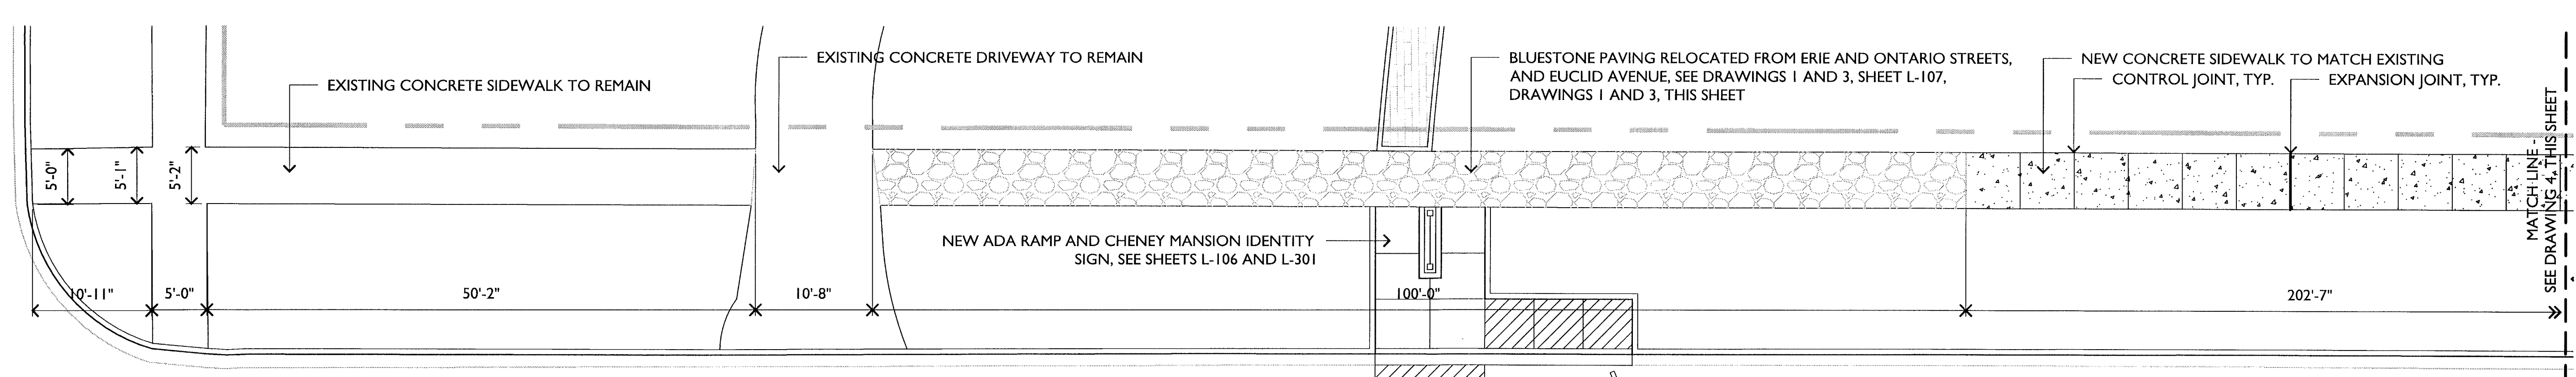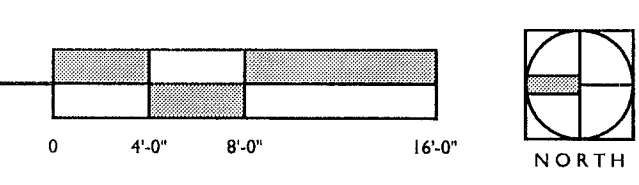


2 EUCLID AVENUE SIDEWALK PAVING - PROPOSED
SCALE: 1/8" = 1'-0"

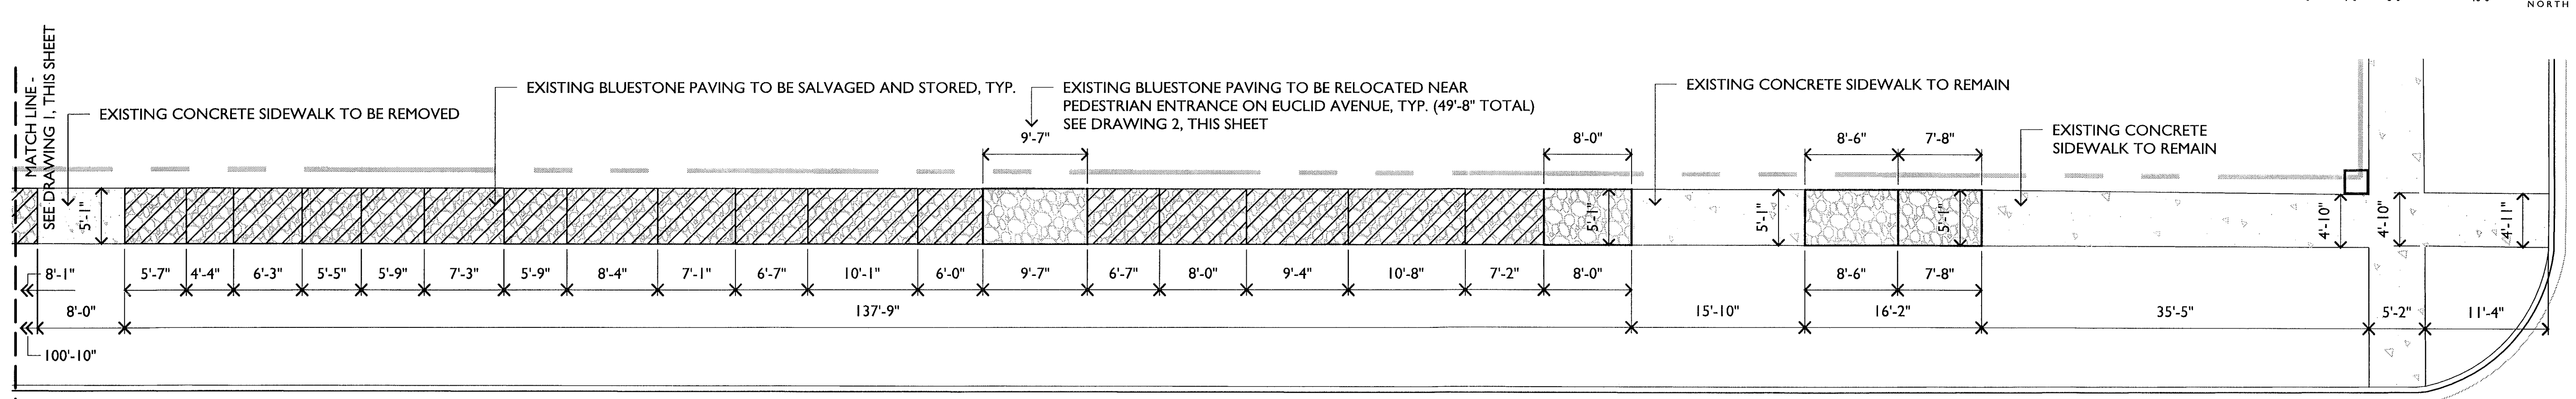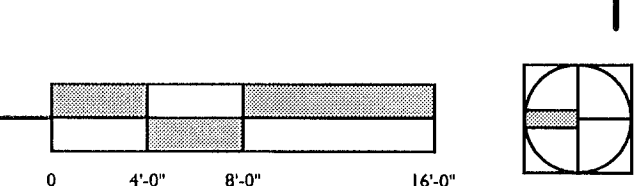

3 EUCLID AVENUE SIDEWALK PAVING - EXISTING
SCALE: 1/8" = 1'-0"

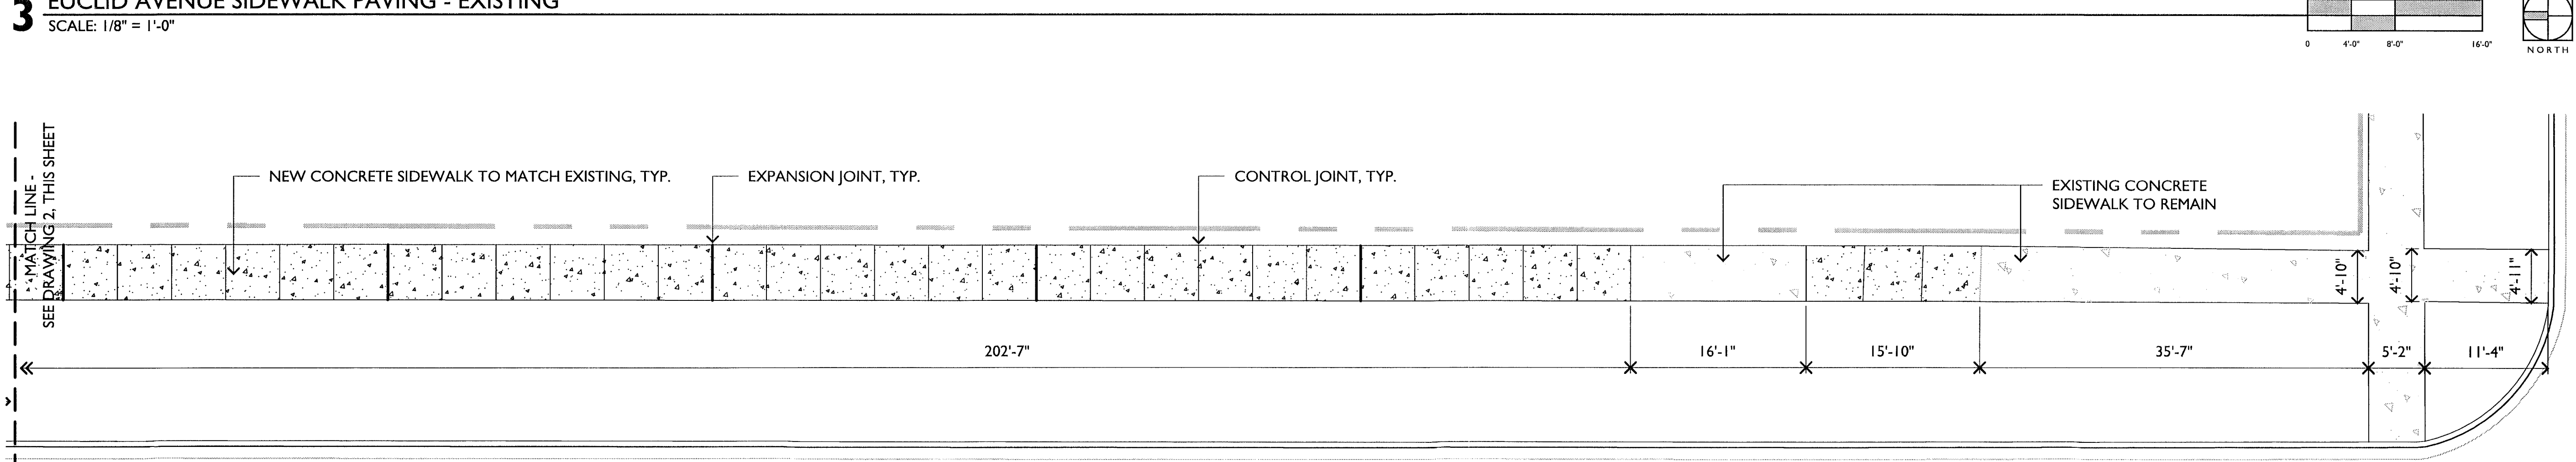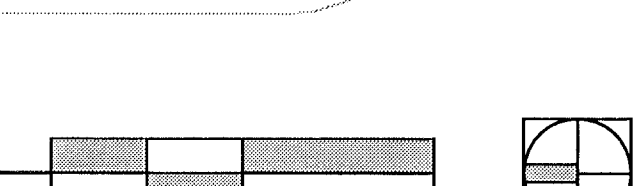

4 EUCLID AVENUE SIDEWALK PAVING - PROPOSED
SCALE: 1/8" = 1'-0"

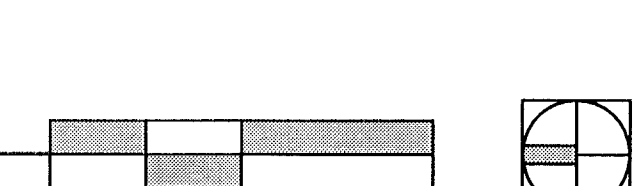

BUILDING DEPARTMENT
REVIEWED FOR CITY OF CHICAGO
THIS DOCUMENT HAS BEEN REVIEWED FOR CONFORMANCE WITH THE CITY OF CHICAGO DEPARTMENT OF BUILDING REGULATIONS AND CODES DEPARTMENT. APPROVED AS SHOWN.

SEAL: *[Signature]* 9/10/11
ENGINEERING: *[Signature]* 9/10/11
FIR: ☐
HEALTH: ☐
HIS ORIC: ☐
PUBLIC WORKS: ☐
ZONING: ☐




REVIEWER: _____ DATE: _____

4	ISSUE FOR PERMIT	07.25.11
3	ISSUE FOR BID	07.11.11
2	ISSUE FOR 90% CD	06.03.11
1	ISSUE FOR 50% CD	04.22.11
ISSUE	DESCRIPTION	DATE
LICENSURE SEAL		

CHENEY MANSION
PARK DISTRICT OF OAK PARK
220 NORTH EUCLID AVENUE
OAK PARK, ILLINOIS 60302

DRAWN BY: PB
REVIEWED BY: TW
DATE: 07.11.11
SCALE: AS NOTED
PROJECT NUMBER: 11010

ENLARGED PARTIAL PLANS - BLUESTONE RELOCATION (2 OF 2)

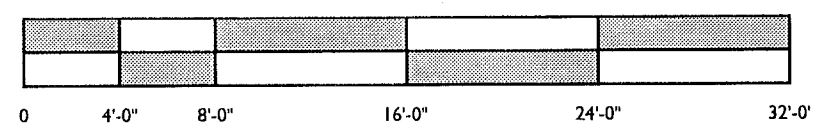 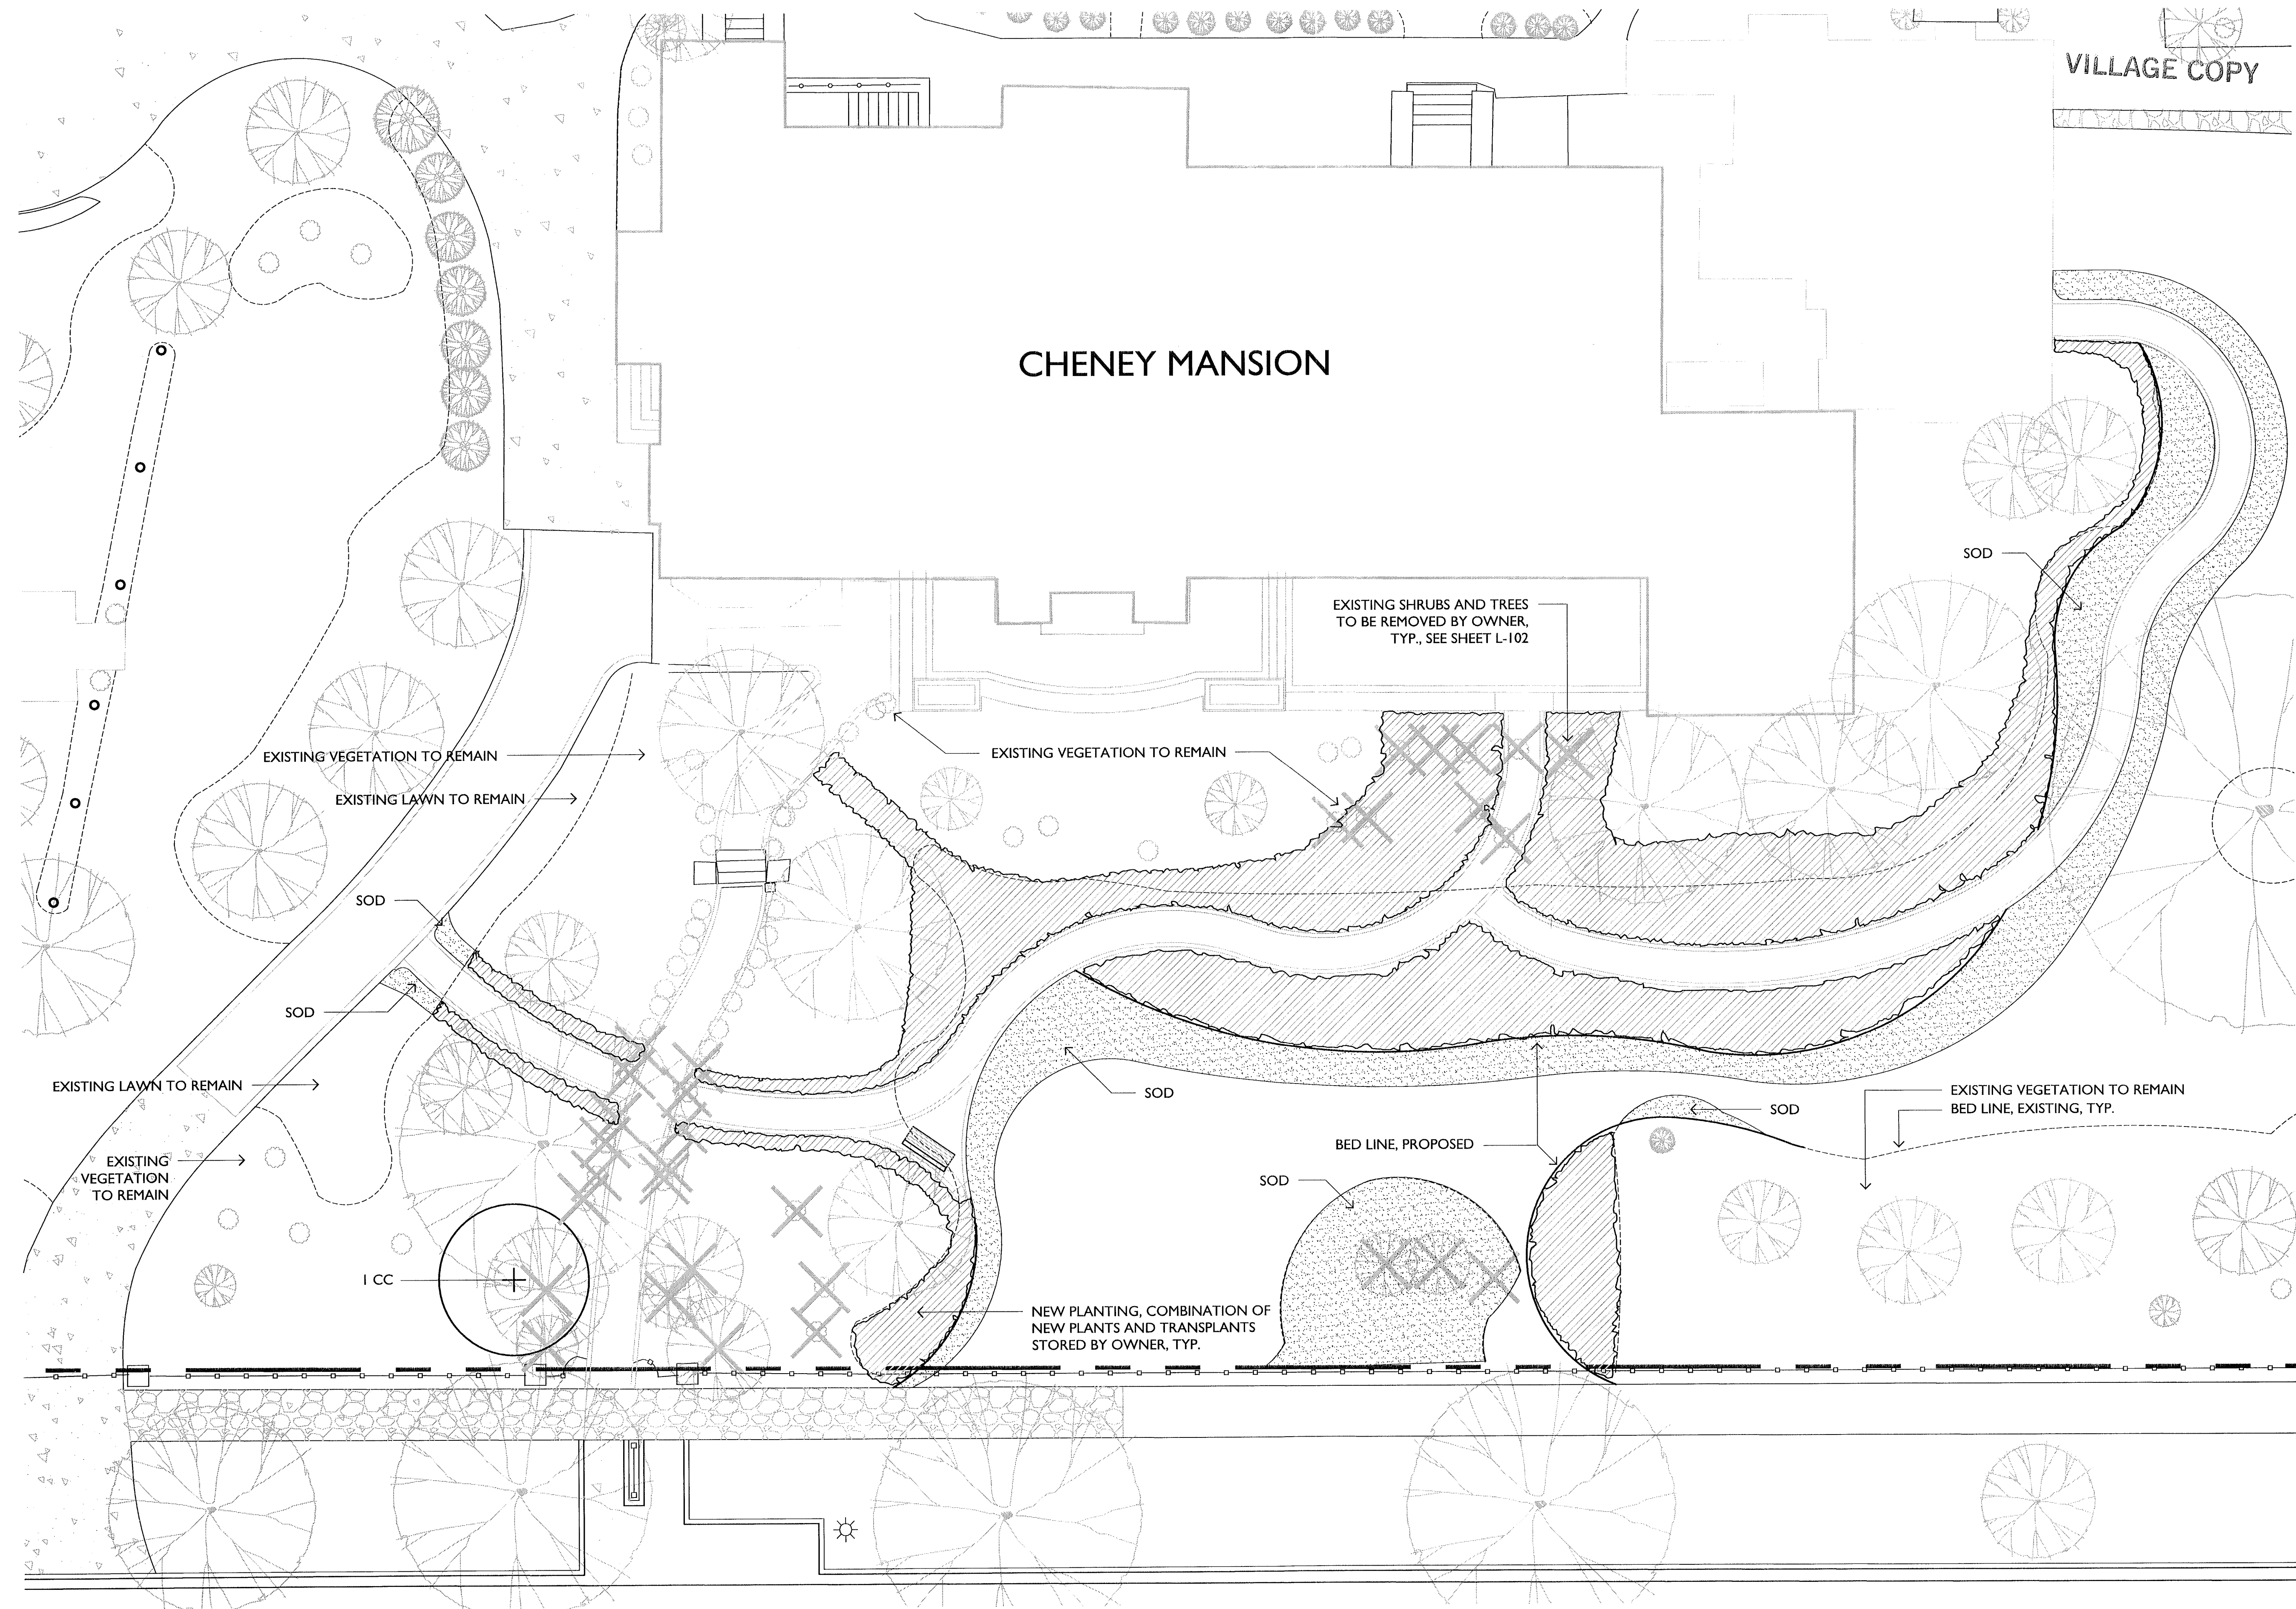

- NOTES:
- 1) ALL EXISTING TREES TO BE PROTECTED EXCEPT AS NOTED, SEE SHEET L-102
 - 2) CONTRACTOR TO SEED ALL DISTURBED LAWN AREAS
 - 3) ALL NEW PLANTS TO BE PURCHASED AND SUPPLIED BY CONTRACTOR AND INSTALLED BY CONTRACTOR IN CLOSE COLLABORATION WITH STAFF OF THE PARK DISTRICT OF OAK PARK

PROJECT NO.	91001	DATE	4/6/12
DESIGNED BY	PH	CHECKED BY	PH
BUILDING		ENGINEERING	
FIRE		HEALTH	
HISTORIC		PUBLIC WORKS	
ZONING		REVIEWER	DATE

4	ISSUE FOR PERMIT	07.25.11
3	ISSUE FOR BID	07.11.11
2	ISSUE FOR 90% CD	06.03.11
1	ISSUE FOR 50% CD	04.22.11
ISSUE	DESCRIPTION	DATE
LICENSURE SEAL		


CHENEY MANSION
PARK DISTRICT OF OAK PARK
220 NORTH EUCLID AVENUE
OAK PARK, ILLINOIS 60302

DRAWN BY: PH
REVIEWED BY: TW
DATE: 07.11.11
SCALE: AS NOTED
PROJECT NUMBER: 11010


PLANTING PLAN

L-110


VILLAGE COPY

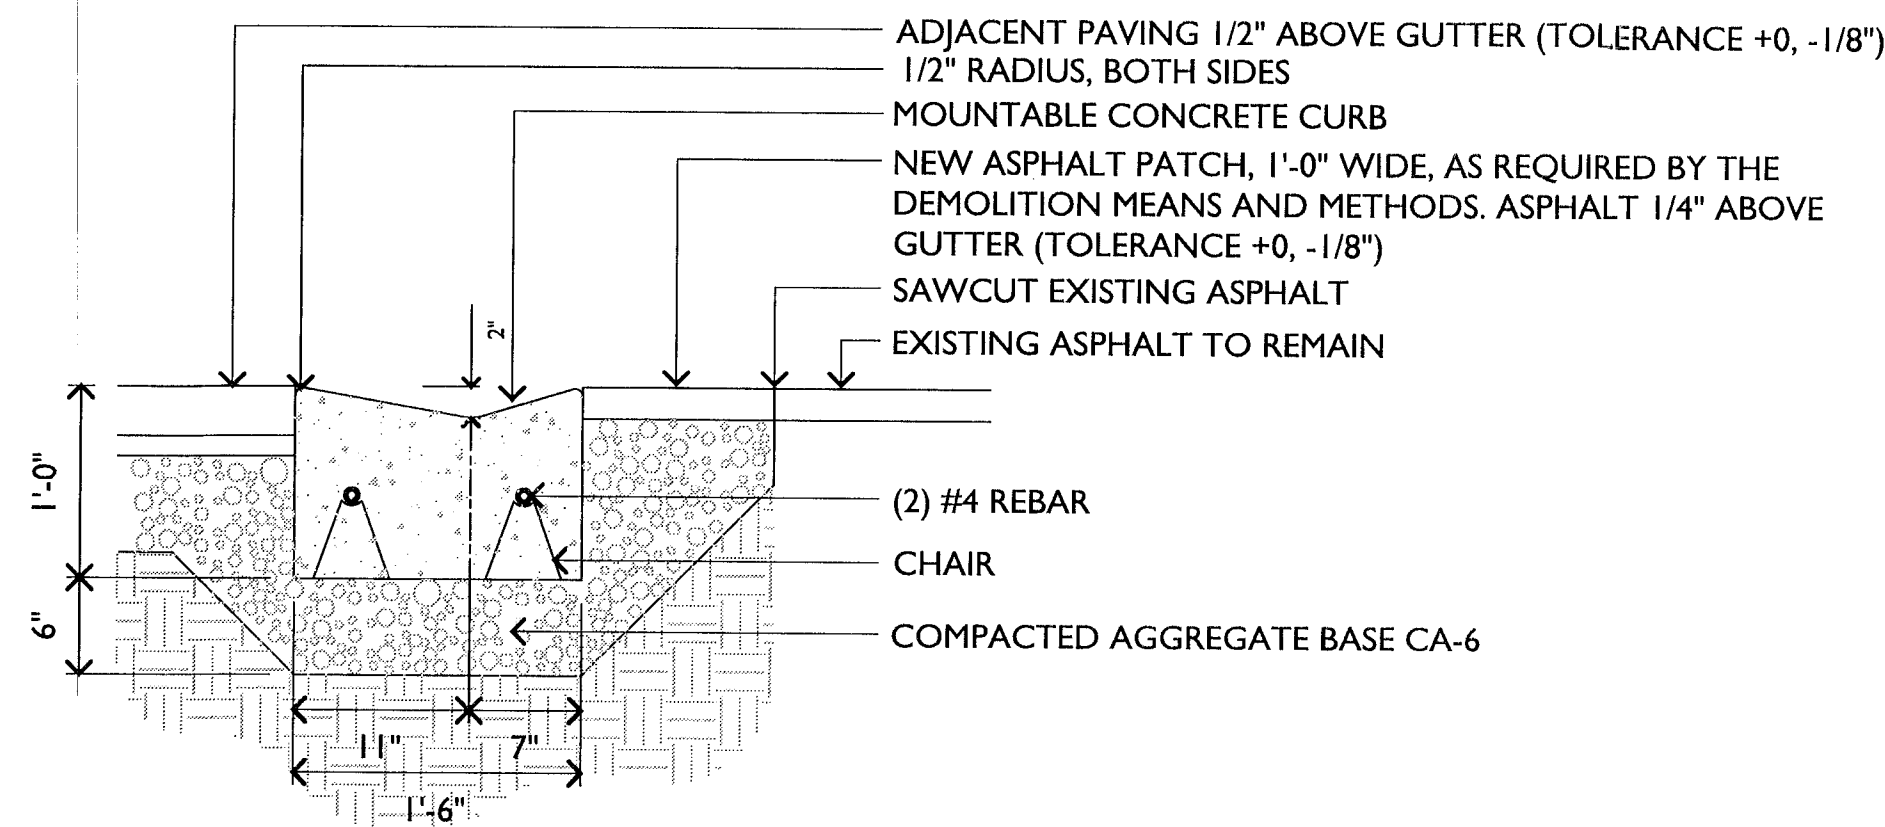


1 DEPRESSED CURB AND GUTTER INSTALLATION DETAIL
SCALE: 1" = 1'-0"

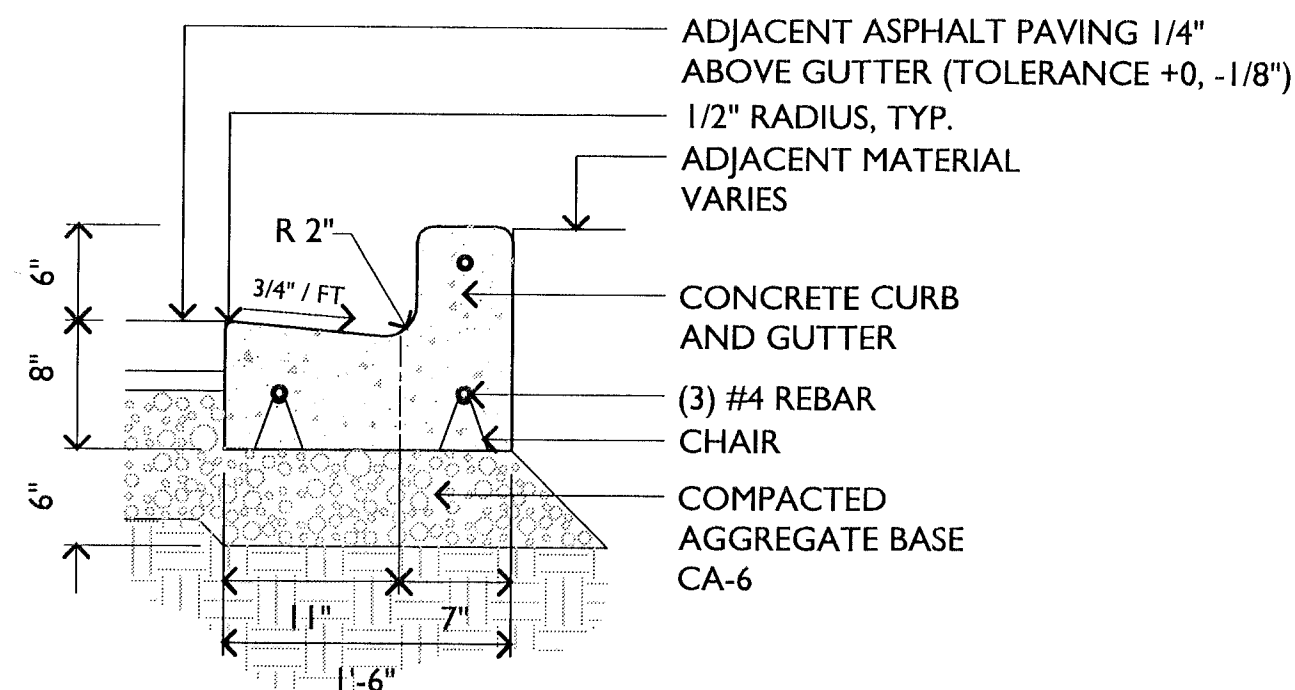


2 CURB AND GUTTER INSTALLATION DETAIL
SCALE: 1" = 1'-0"

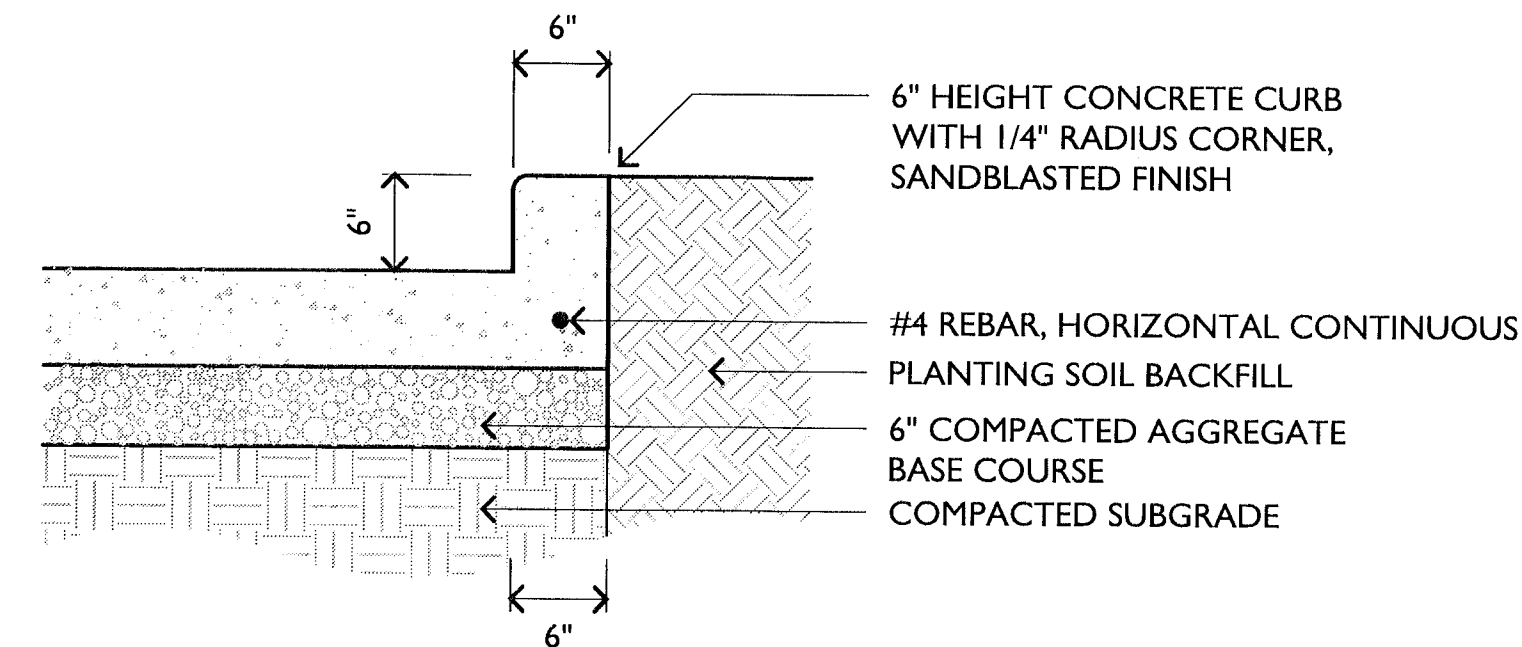


3 CONCRETE SIDEWALK WITH UP-TURNED CURB INSTALLATION DETAIL
SCALE: 1" = 1'-0"

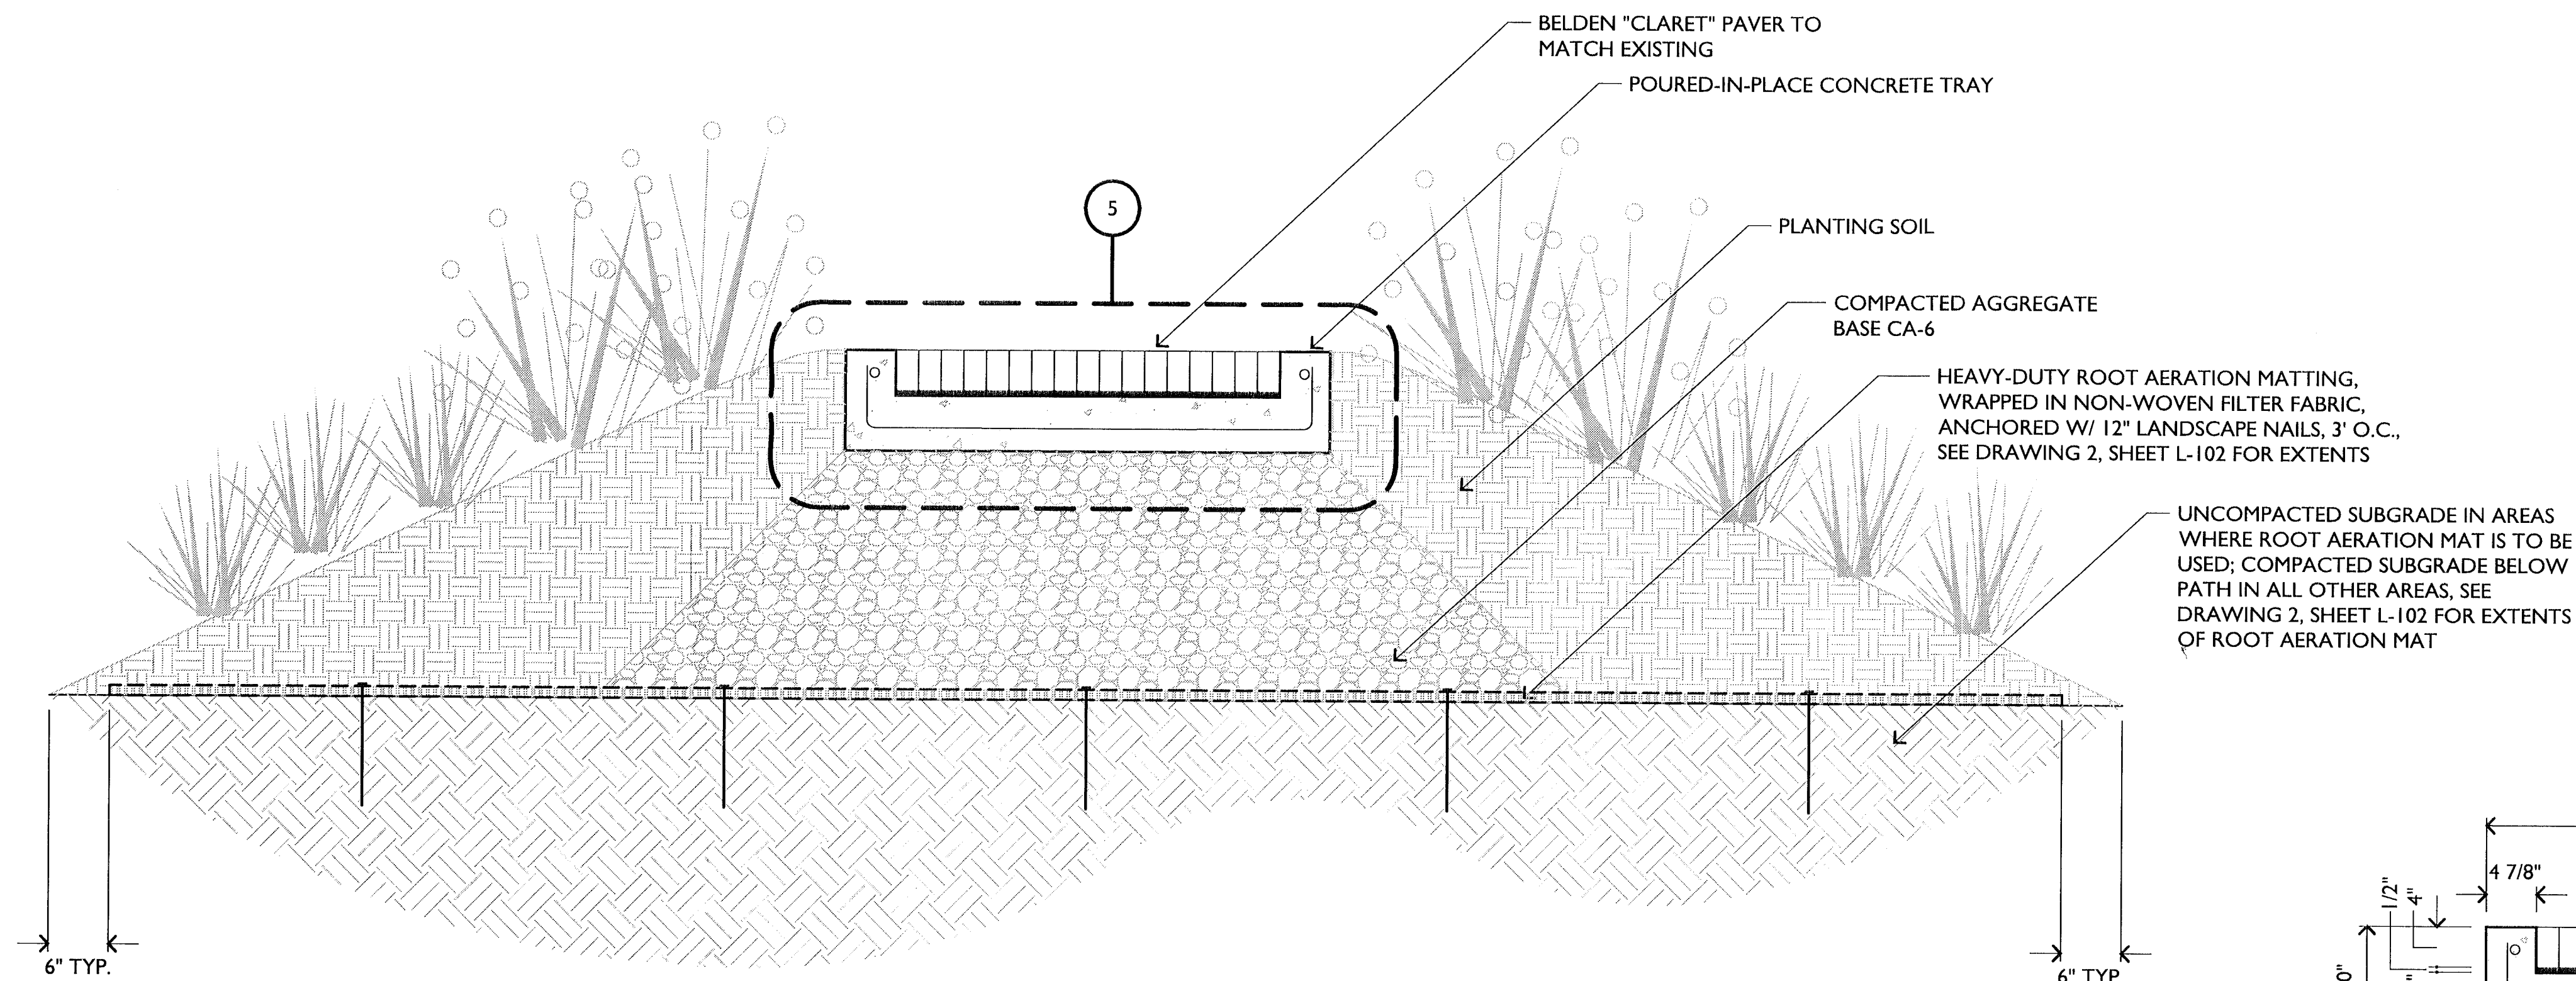

4 ACCESSIBLE PATH INSTALLATION DETAIL
SCALE: 1" = 1'-0"

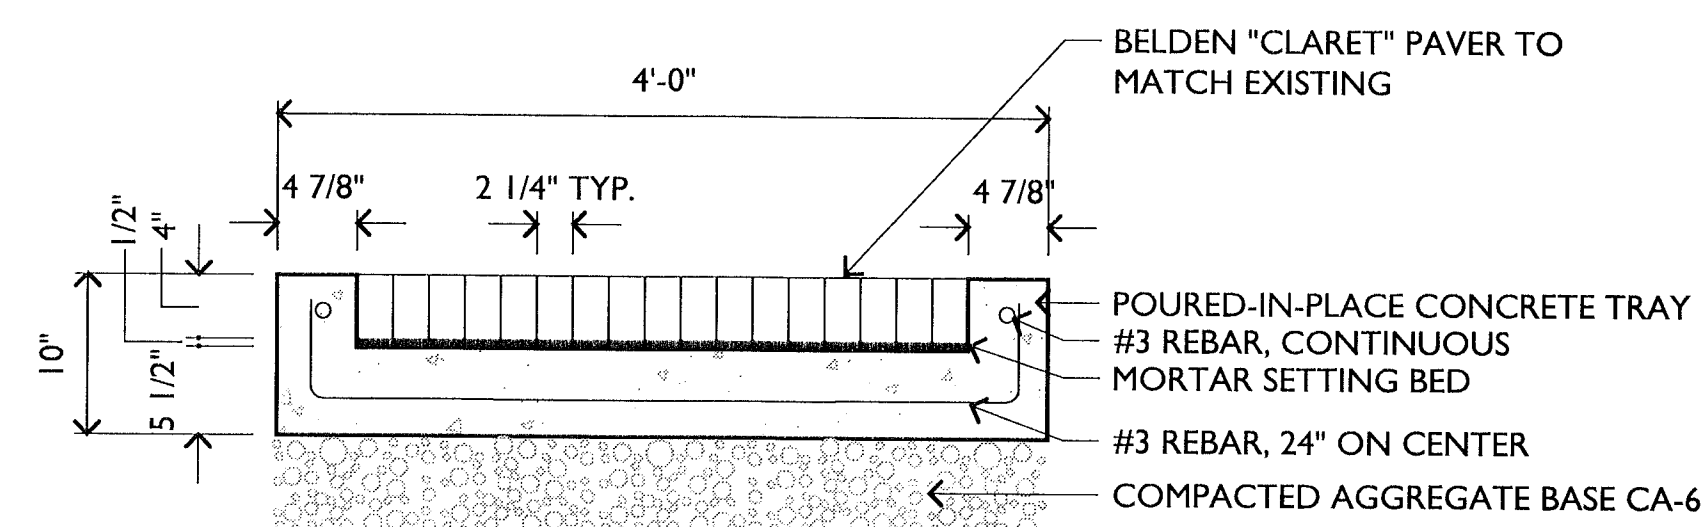

5 PAVER AND CONCRETE TRAY INSTALLATION DETAIL
SCALE: 1" = 1'-0"

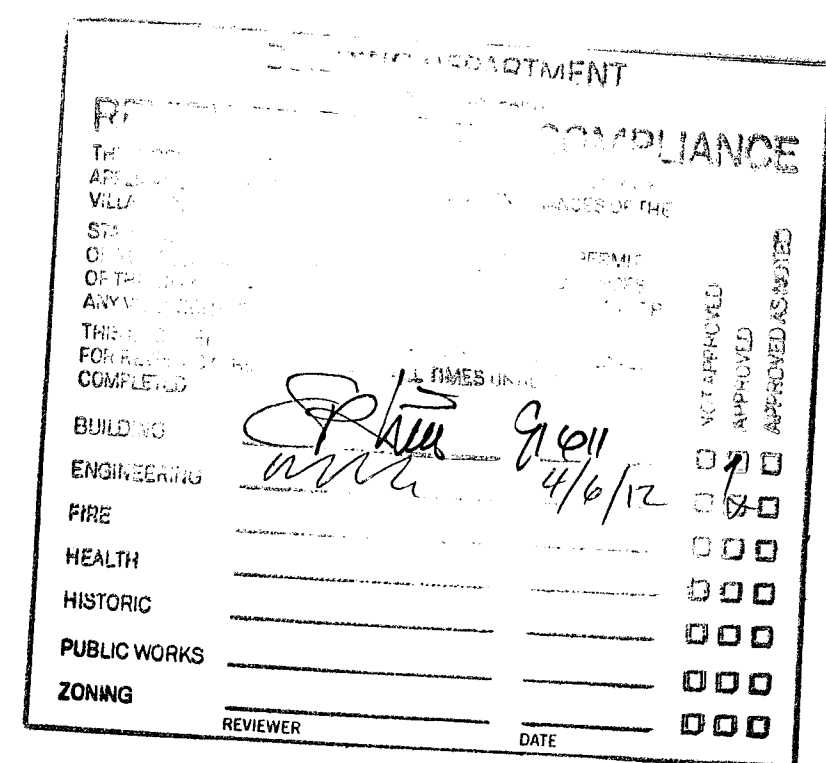

ISSUE	DESCRIPTION	DATE
4	ISSUE FOR PERMIT	07.25.11
3	ISSUE FOR BID	07.11.11
2	ISSUE FOR 90% CD	06.03.11
1	ISSUE FOR 50% CD	04.22.11


LICENSURE SEAL	
----------------	--

CHENEY MANSION
PARK DISTRICT OF OAK PARK
220 NORTH EUCLID AVENUE
OAK PARK, ILLINOIS 60302


DRAWN BY:	PB
REVIEWED BY:	TWV
DATE:	07.11.11
SCALE:	AS NOTED
PROJECT NUMBER:	11010

SITE DETAILS

L-202

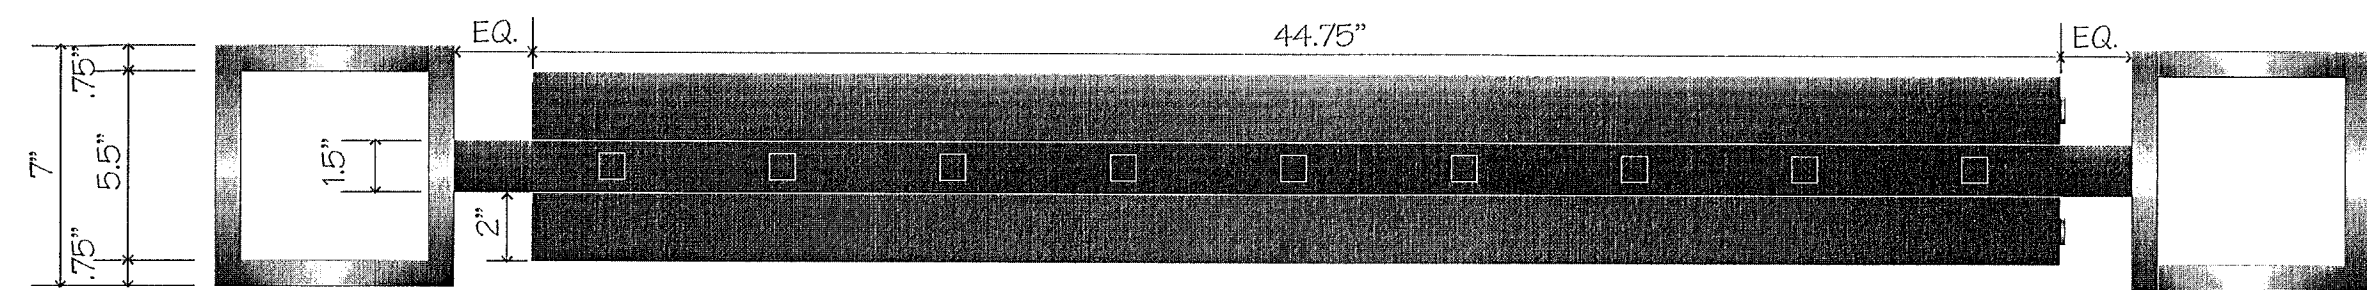


TOP VIEW - FREESTANDING DISPLAY

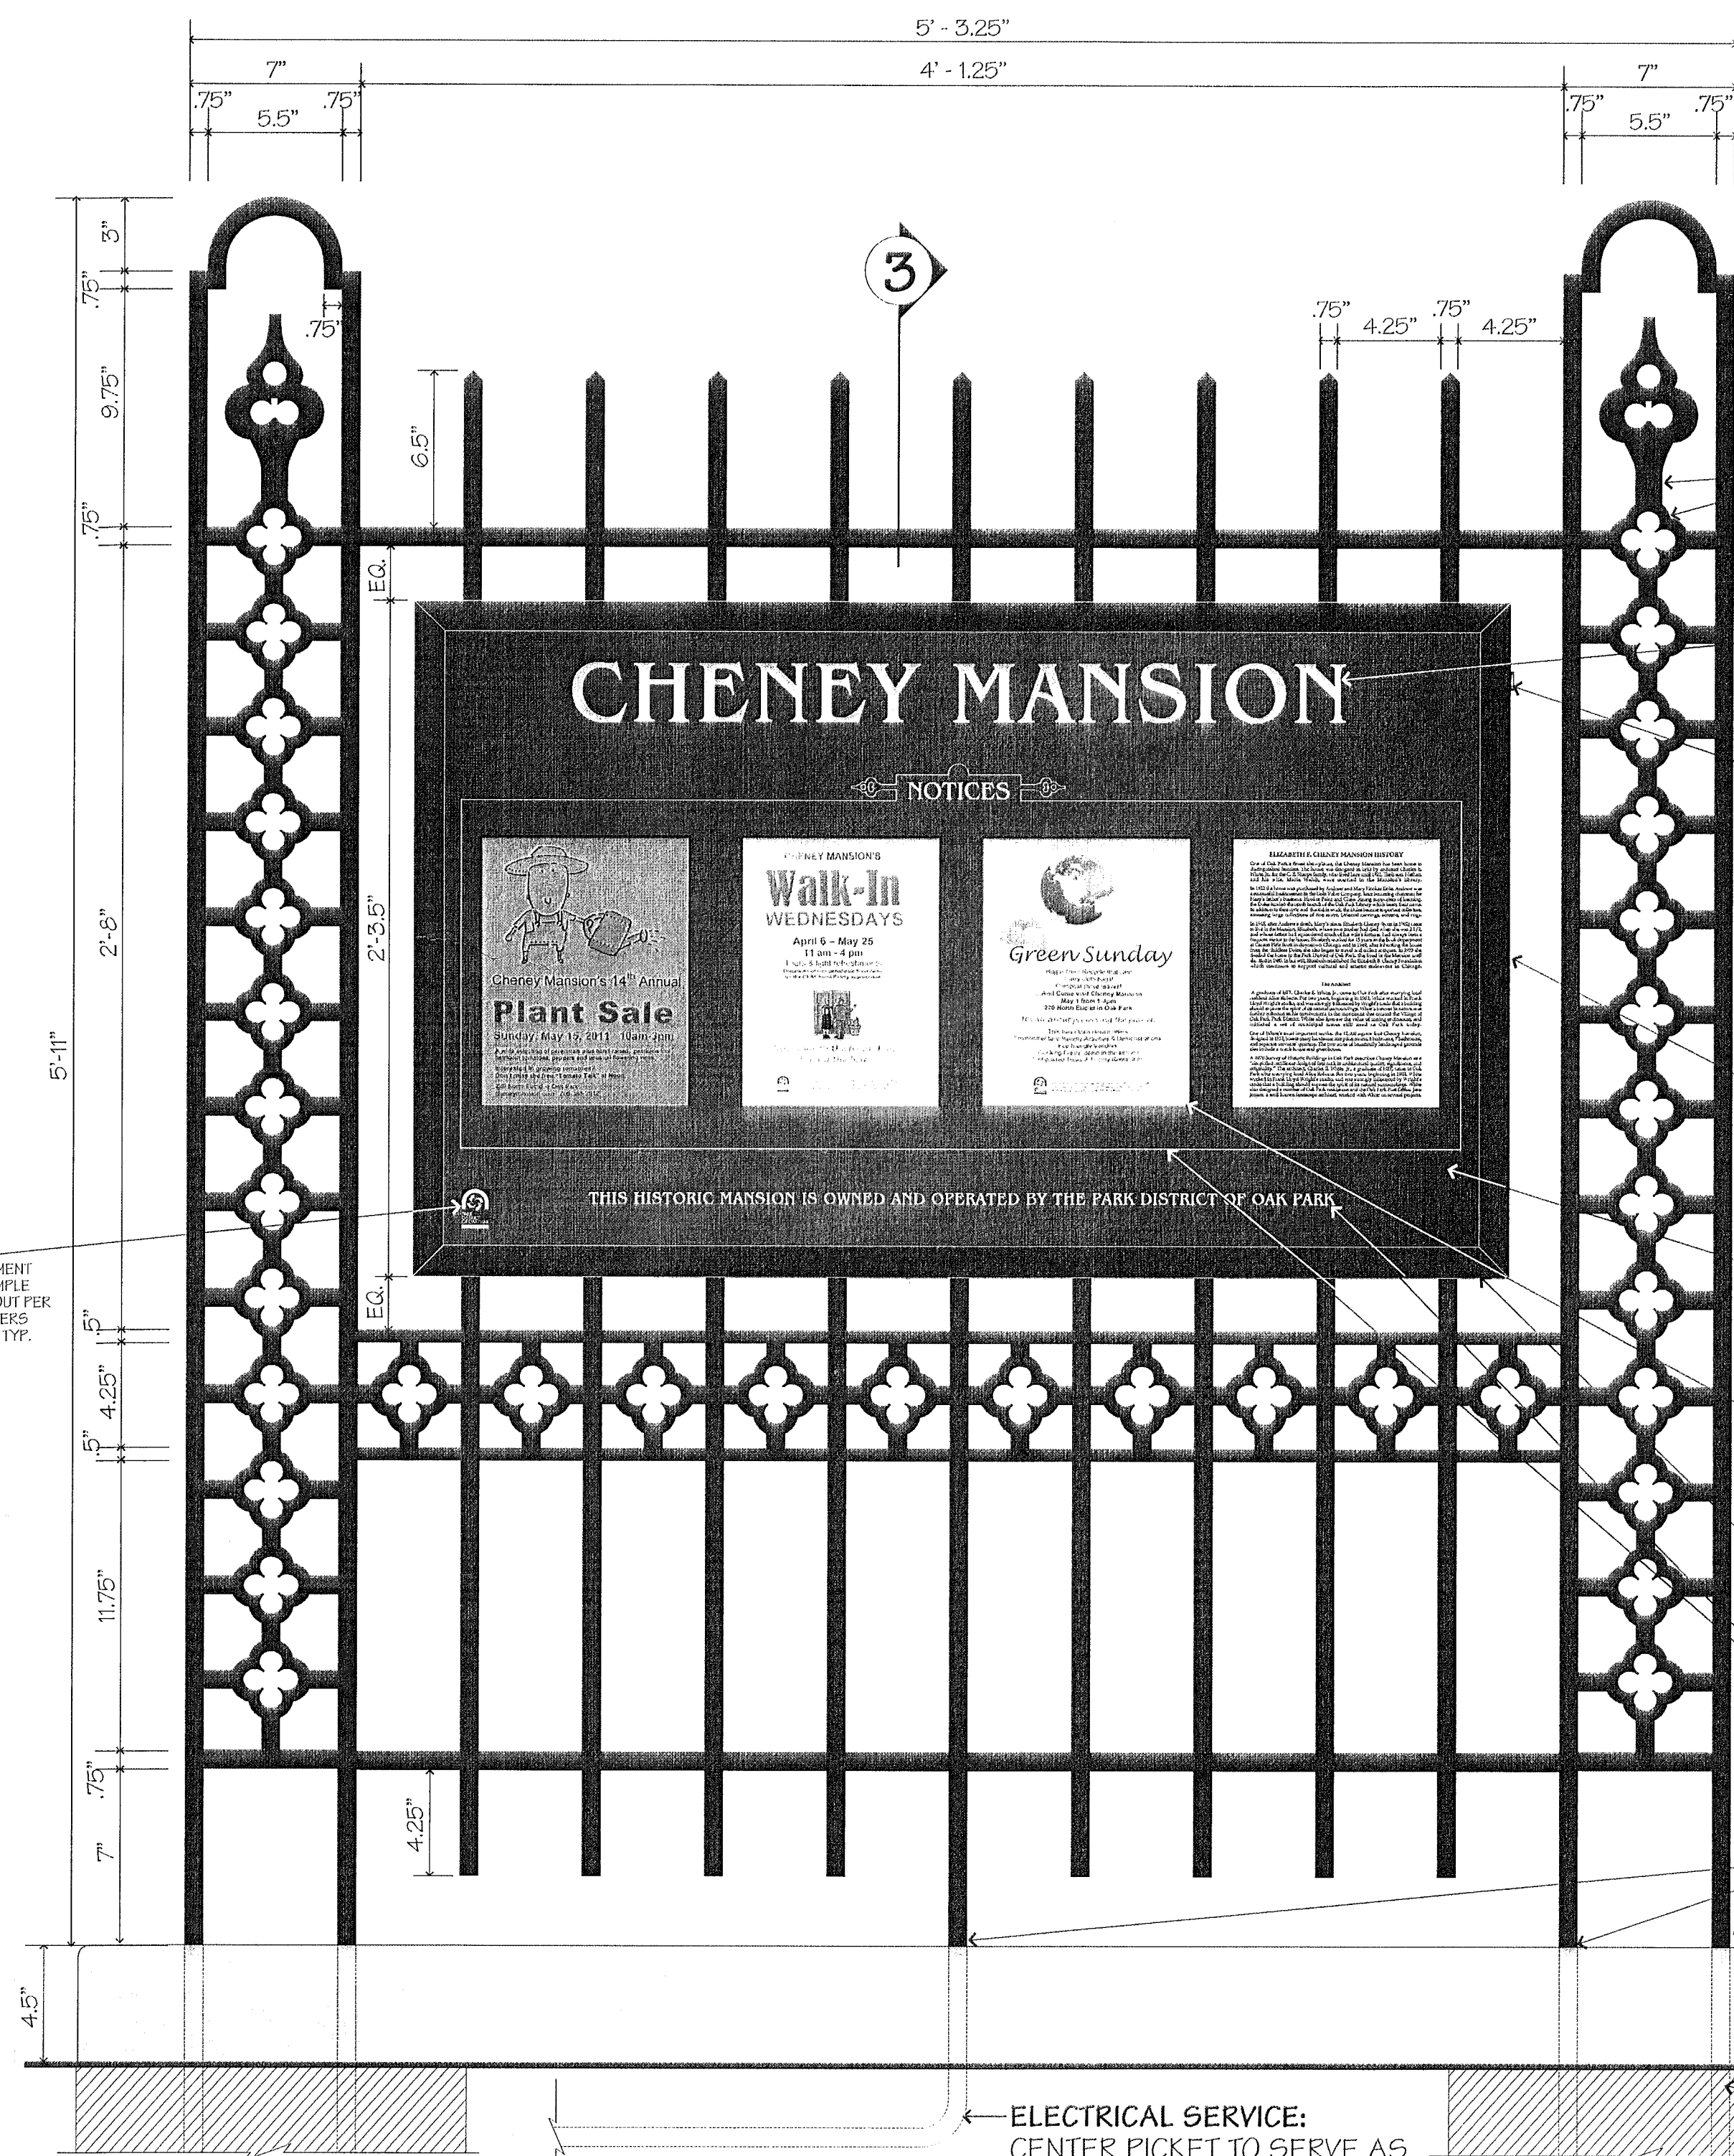

2 FREESTANDING DISPLAY - FRONT VIEW (REAR SIMILAR)

FENCE:
EXISTING.

DISPLAY CASE:
NON-ILLUMINATED &
ONE SIDED, SEE DETAIL #2
FOR NOTES. CASE MOUNTED
TO EXISTING FENCE WITH
CONCEALED FASTENERS, TYP.

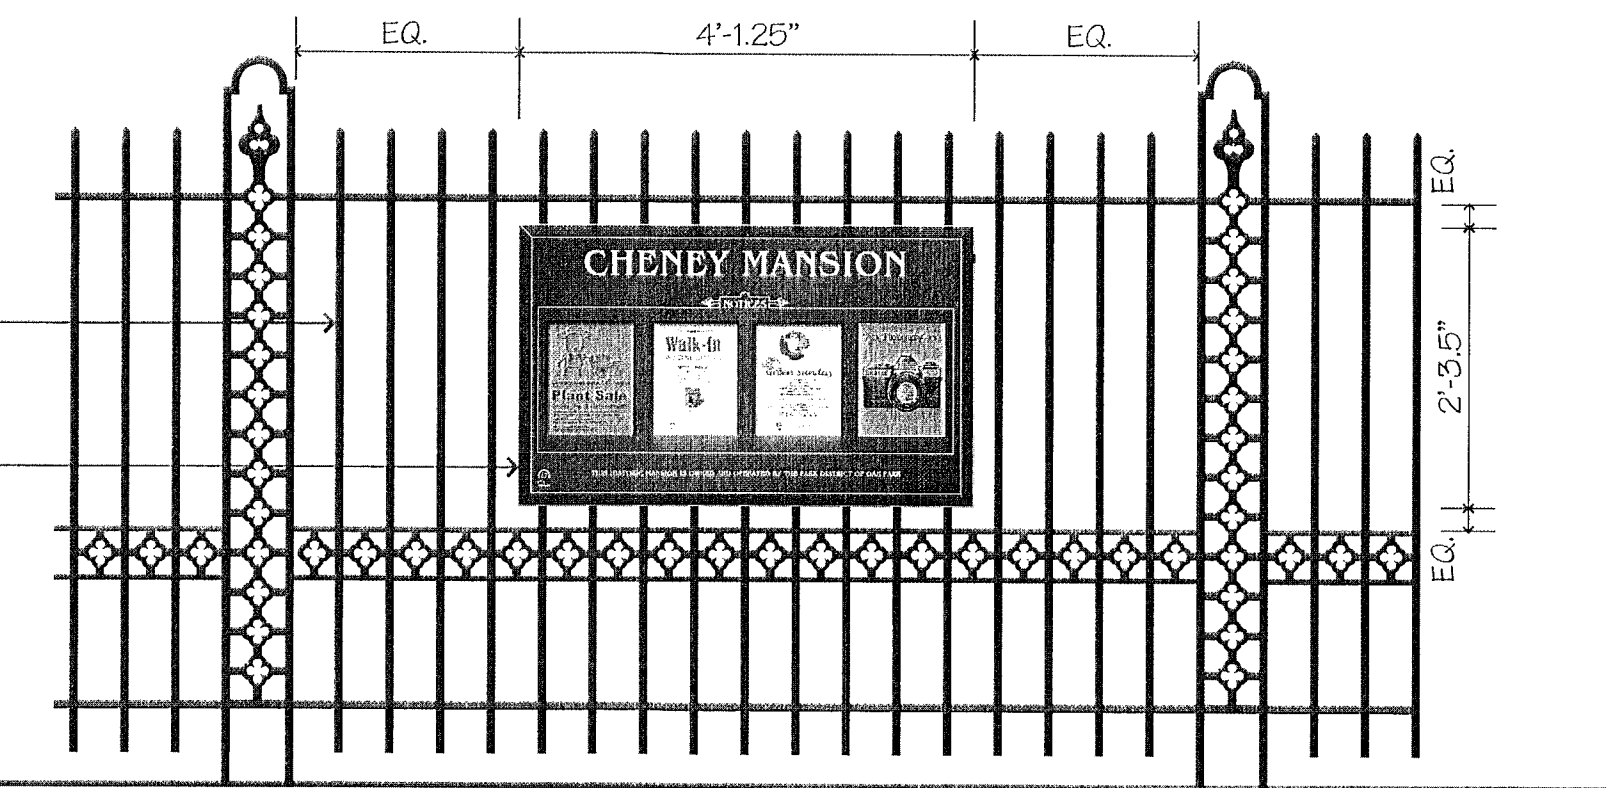


4 ERIE STREET DISPLAY CASE (ONTARIO ST. SIMILAR)

INT. CABINET SURFACES:
PAINT HIGH GLOSS WHITE.

ARM HINGE:
PROVIDE BRAKER ARM HINGE
ALLOWING CABINET FACES TO
HINGE OUT.

INSERT CARTRIDGES:
(3) SHEETS OF 1/8\"/>

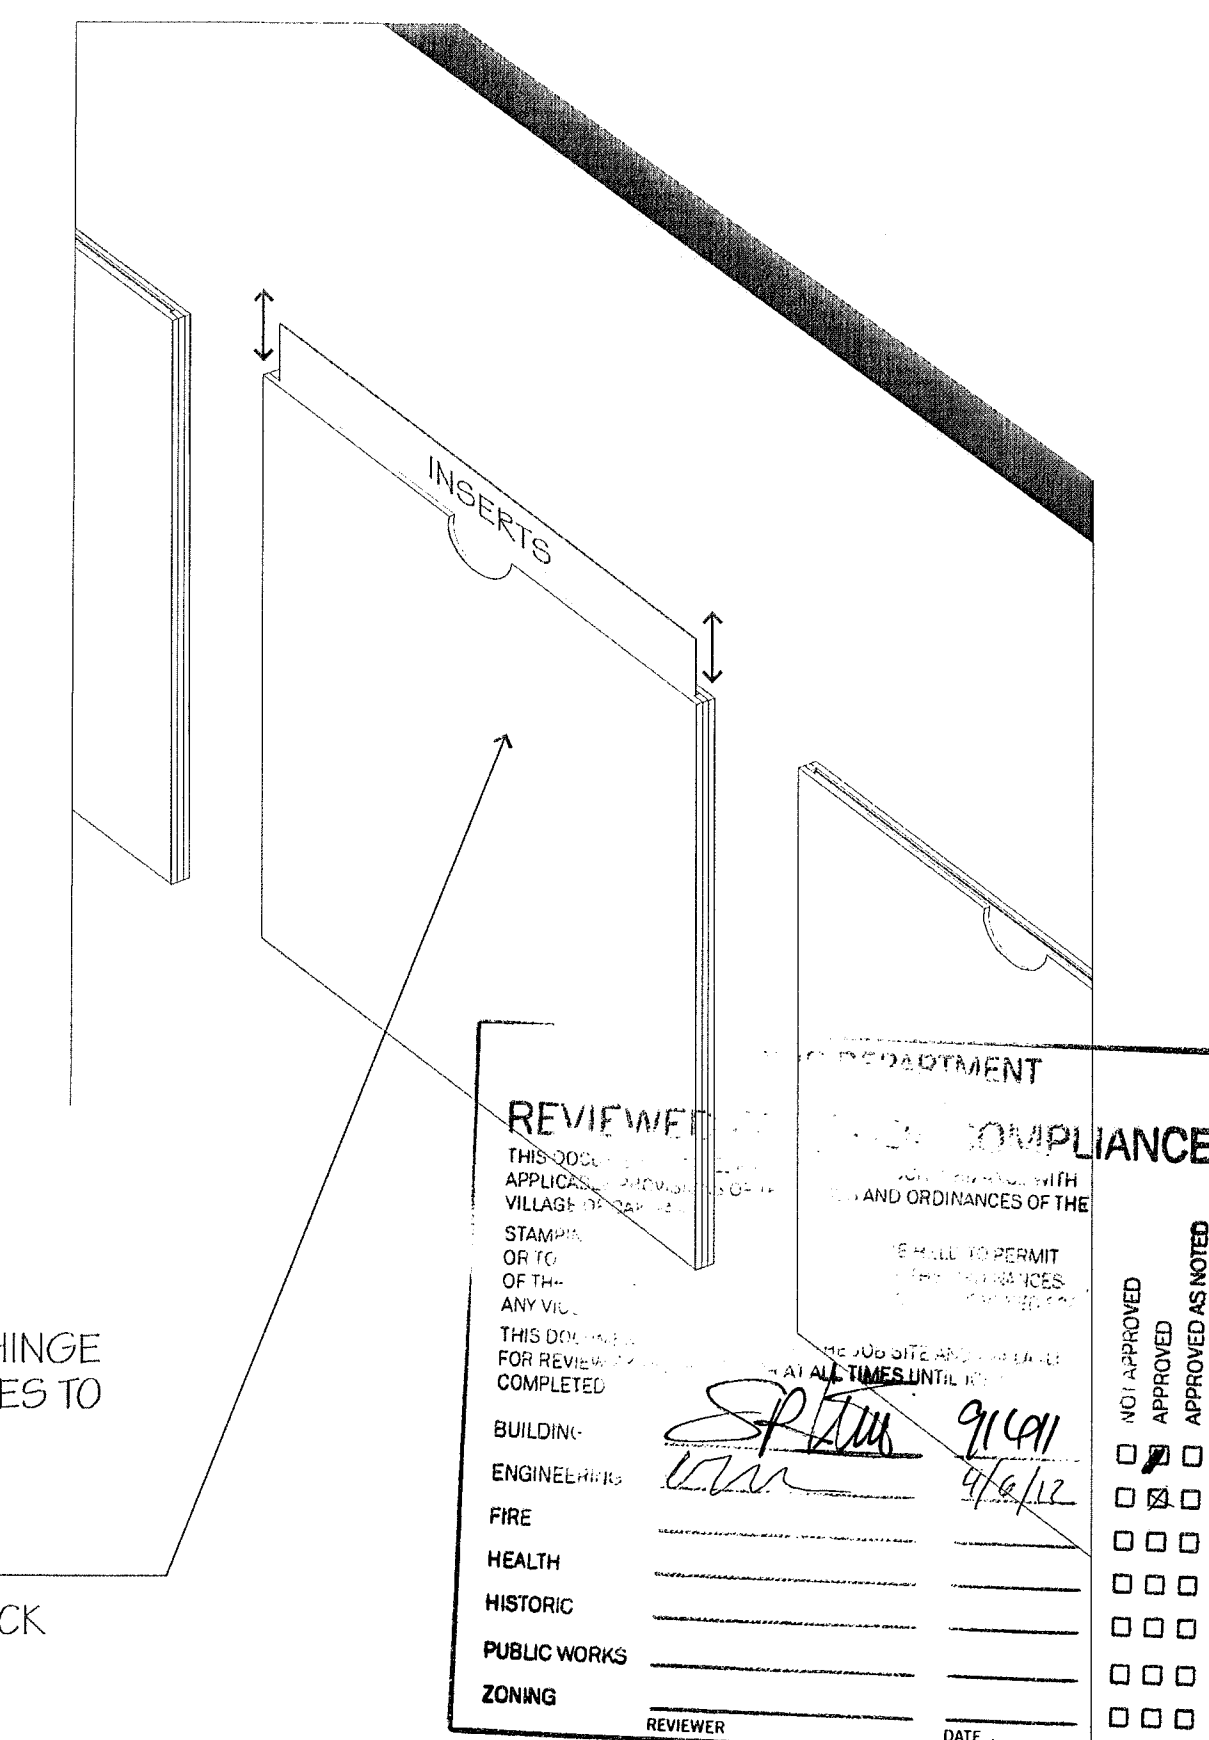

5 AXONOMETRIC OF CABINET INTERIOR

ABCDEFGHIJKLMNOPQRSTUVWXYZ
abcdefghijklmnopqrstuvwxyz
1234567890&

6 TYPOGRAPHY - BENQUIAT BK



NOTE:
ALL DIMENSIONS SHOWN ARE FOR
INFORMATION ONLY. SIGNAGE
CONTRACTOR TO SUBMIT SHOP
DRAWINGS FOR REVIEW AND
APPROVAL PRIOR TO FABRICATION.

ISSUE	DESCRIPTION	DATE
4	ISSUE FOR PERMIT	07.25.11
3	ISSUE FOR BID	07.11.11
2	ISSUE FOR 90% CD	06.03.11
1	ISSUE FOR 50% CD	04.22.11

LICENSURE SEAL

CHENEY MANSION

PARK DISTRICT OF OAK PARK
220 NORTH EUCLID AVENUE
OAK PARK, ILLINOIS 60302

DRAWN BY:	DFM
REVIEWED BY:	DFM
DATE:	04.22.11
SCALE:	AS NOTED
PROJECT NUMBER:	11010

SIGNAGE DETAILS

L-301