

**Fenwick High School
Planned Development**


Public Hearing Application

December 20, 2018


JUNE 06, 2019

Tab #8 a.-l.

Development Drawings

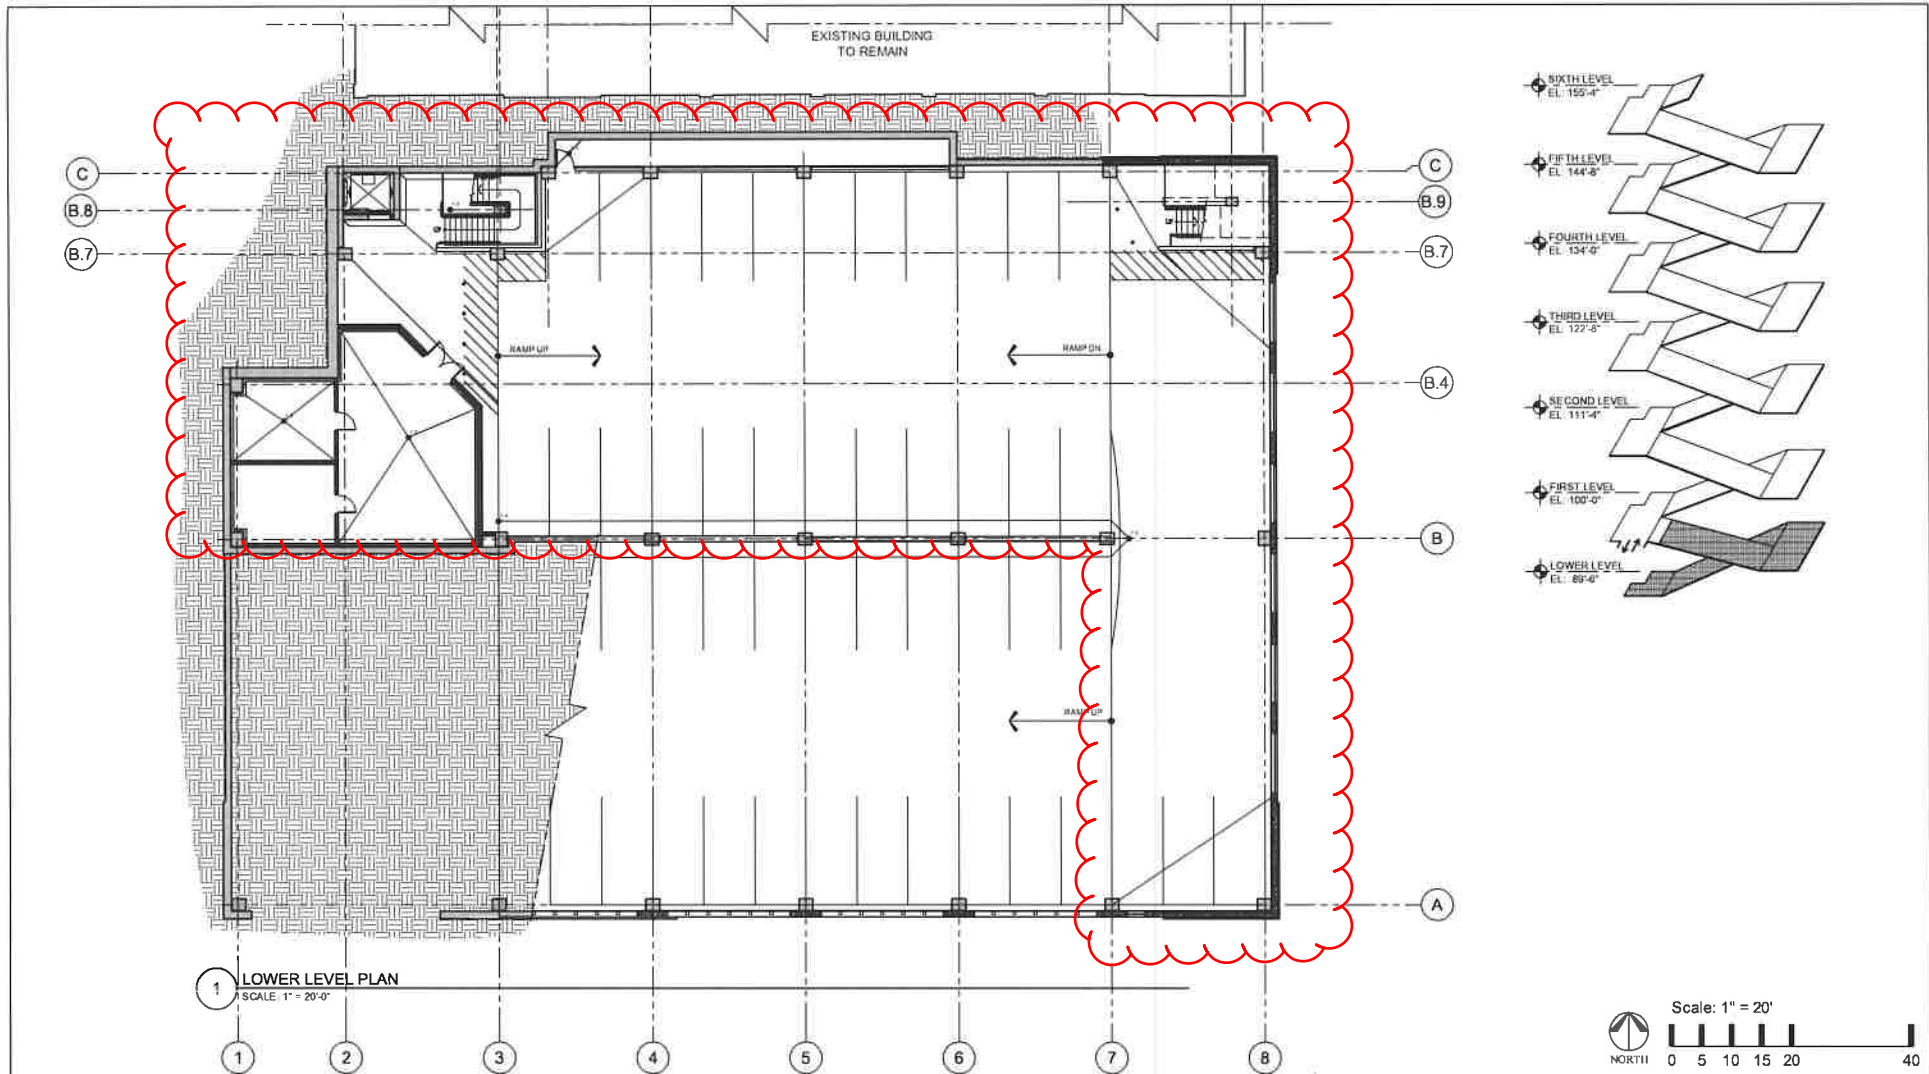


1 LOWER LEVEL PLAN
SCALE: 1" = 20'-0"

 

NEW PARKING GARAGE FOR FENWICK HIGH SCHOOL
AT 505 WASHINGTON BLVD., OAK PARK, ILLINOIS 60302

PREPARED FOR:	ISSUE:	SCALE:	DRAWING TITLE:
Mr. Jerry Ruffolo Dir. of Operations Fenwick High School 605 Washington Blvd. Oak Park, IL 60302 708.582.2216 jruffolo@desmanpm.com		1" = 20'-0"	LOWER LEVEL FLOOR PLAN
		DATE: 12.20.18	
		PROJECT NO. 20-18103	
		DRAWN: D. WELLMAN	
		CHECK: J. HENRIKSEN	
		DESMAN, INC. 221 N. CLAWSON ST., 4TH FLOOR CHICAGO, IL 60642	DRAWING NO.
		DATE: 12/20/18	EX-8E0
NO.	DESCRIPTION	DATE	

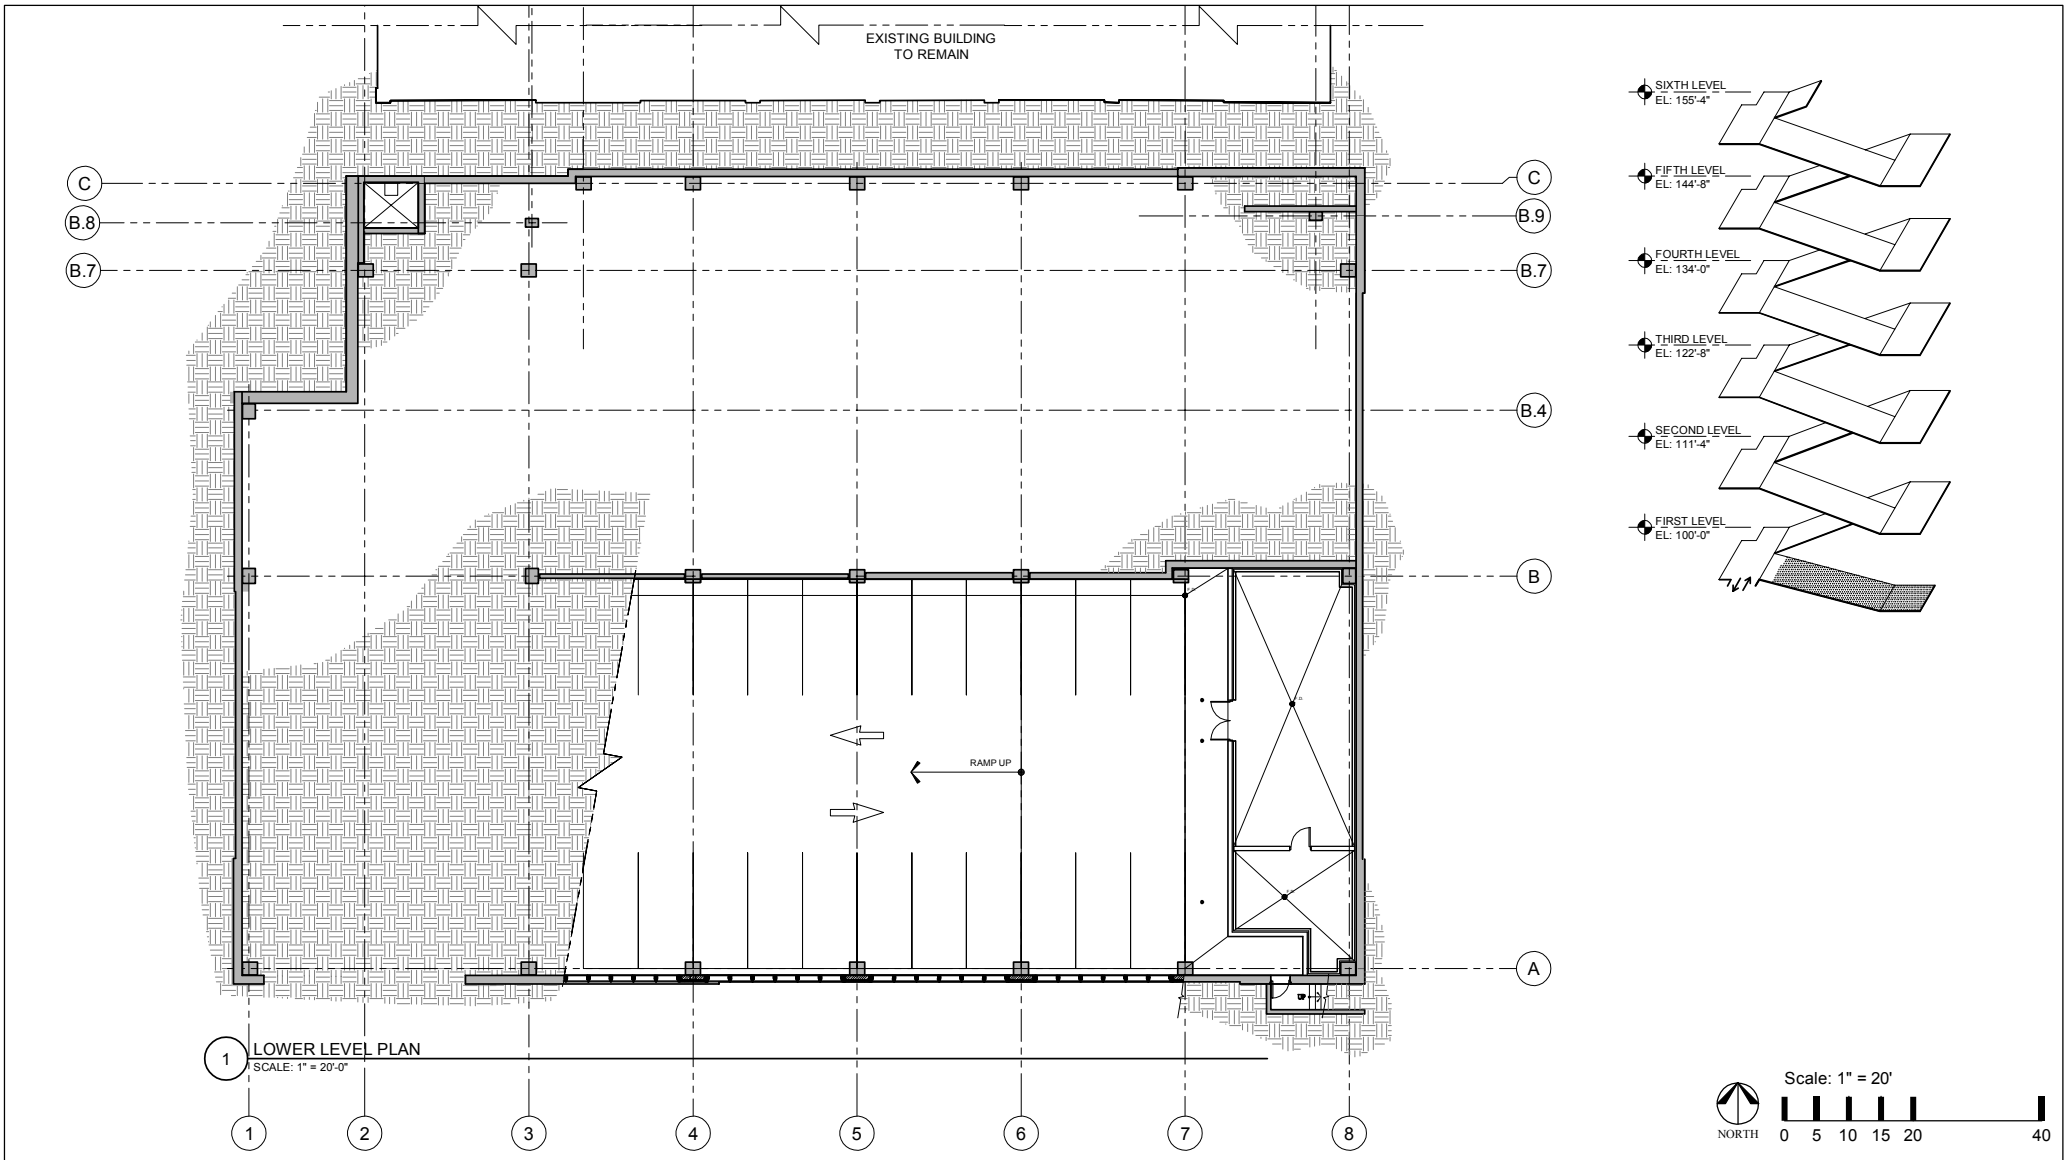


1 LOWER LEVEL PLAN
SCALE: 1" = 20'-0"





NEW PARKING GARAGE FOR FENWICK HIGH SCHOOL
AT 505 WASHINGTON BLVD., OAK PARK, ILLINOIS 60302

PREPARED FOR: Mr. Jerry Puffino Dir. of Operations Fenwick High School 505 Washington Blvd. Oak Park, IL 60302 708.940.0219 jrpuffino@desman.com	ISSUE		SCALE: 1" = 20'-0" DATE: 05.24.19 PROJECT NO.: 50-18103	DRAWING TITLE LOWER LEVEL FLOOR PLAN
	DRAWN: D. WILLIAMS CHKD: J. HENRIKSEN	DRAWING NO. EX-8E0		DESMAN, INC. 2518 CLARK ST., 4TH FLOOR CHICAGO, IL 60622 312.283.8400
NO. DESCRIPTION DATE				

REVISED


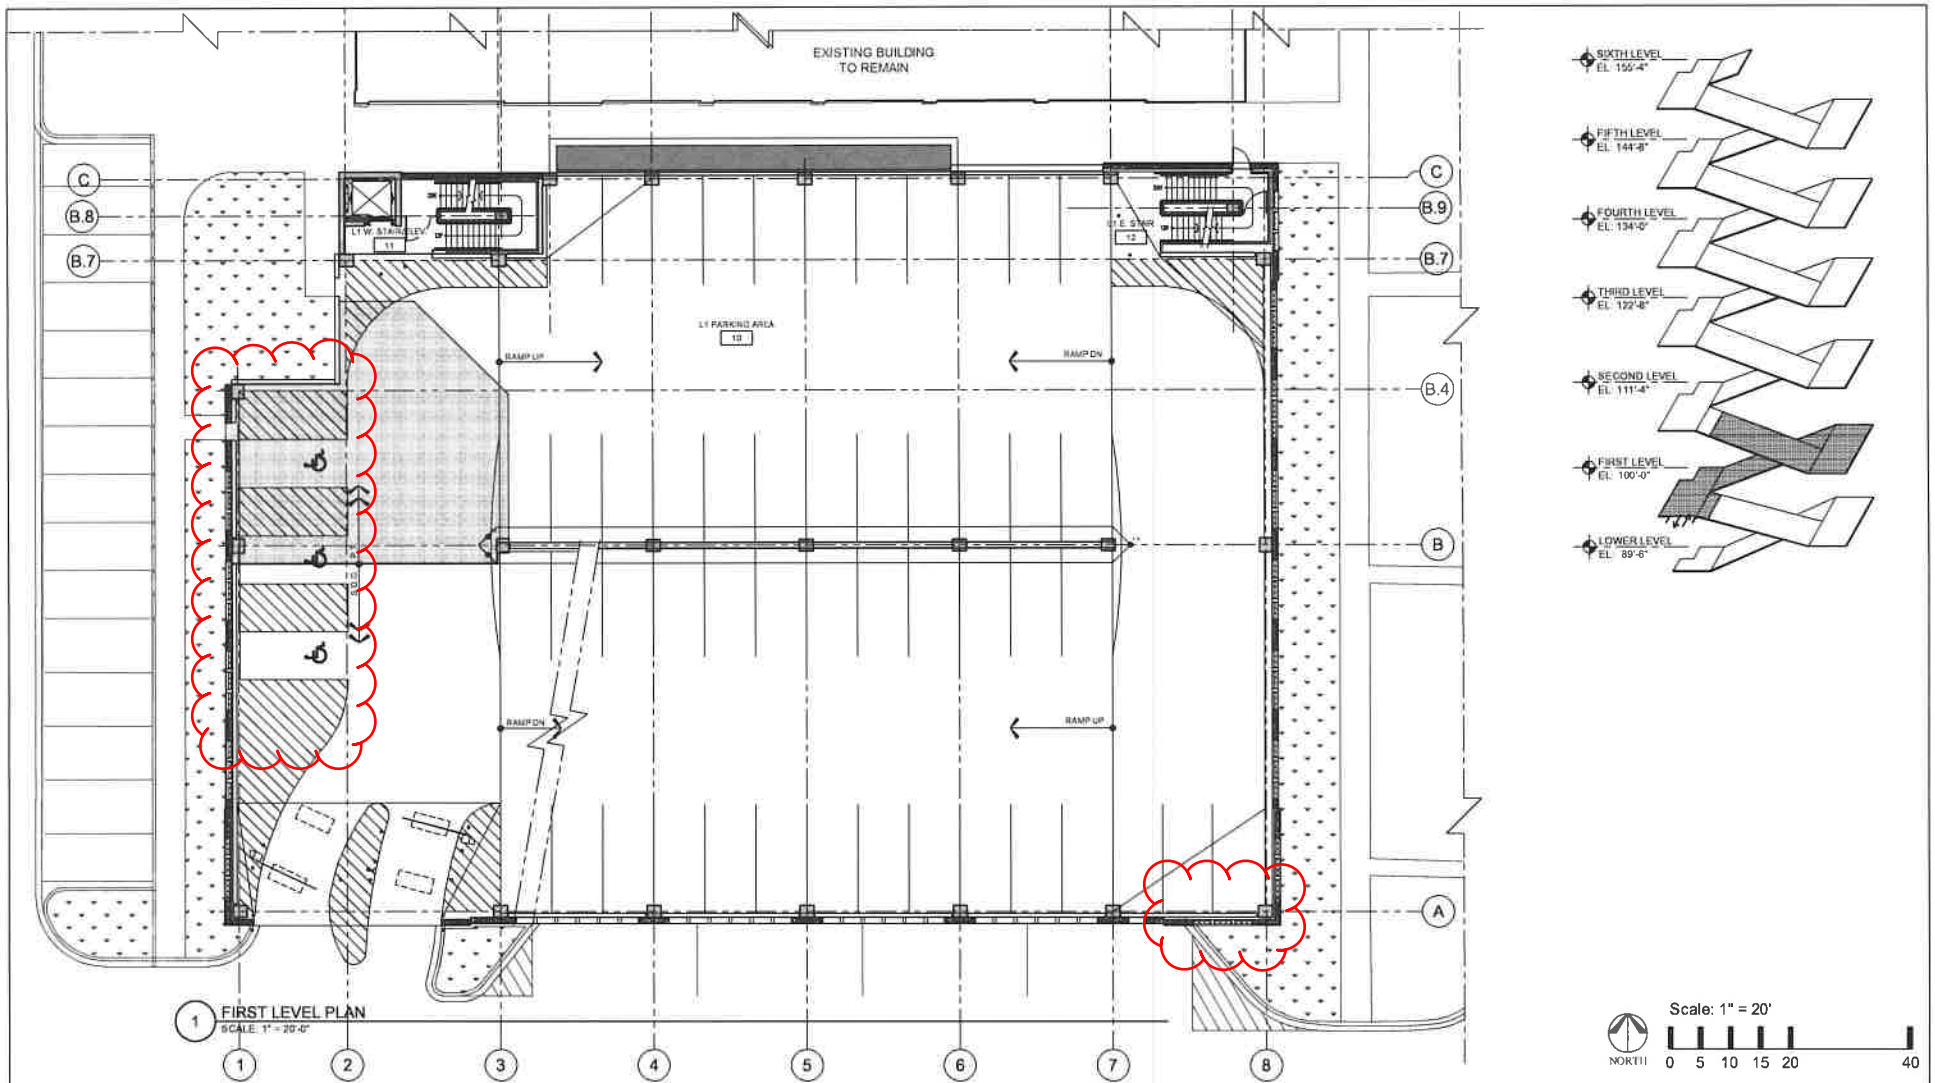


1 FIRST LEVEL PLAN
SCALE: 1" = 20'-0"

 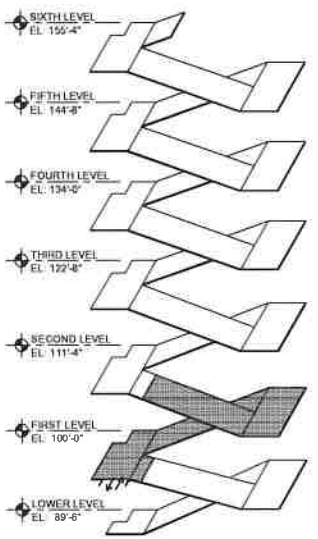


NEW PARKING GARAGE FOR FENWICK HIGH SCHOOL
AT 505 WASHINGTON BLVD., OAK PARK, ILLINOIS 60302

PREPARED FOR		SCALE: 1" = 20'-0"		DRAWING TITLE	
Dr. Jerry Ruffolo Dir. of Construction Fenwick High School 300 Washington Blvd. Oak Park, IL 60302 708.343.5218 jerry@desman.com		DATE: 12.25.18		FIRST LEVEL FLOOR PLAN	
PROJECT NO. 60-18-103		DRAWN: D. WILLIAMS		DRAWING NO.	
CHNG: J. HENRIKSEN		DESIGN: INC. 30 N. CLARK ST., 4TH FLOOR CHICAGO, IL 60602 312.263.8400		EX-8E1	
NO.	DESCRIPTION	DATE			

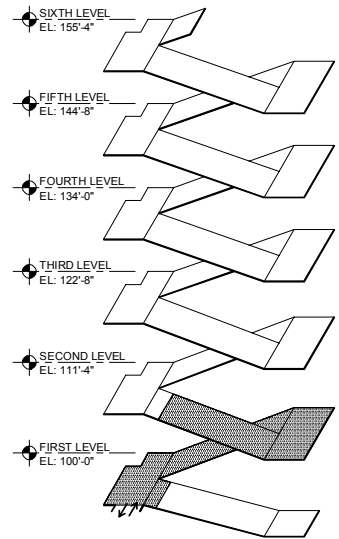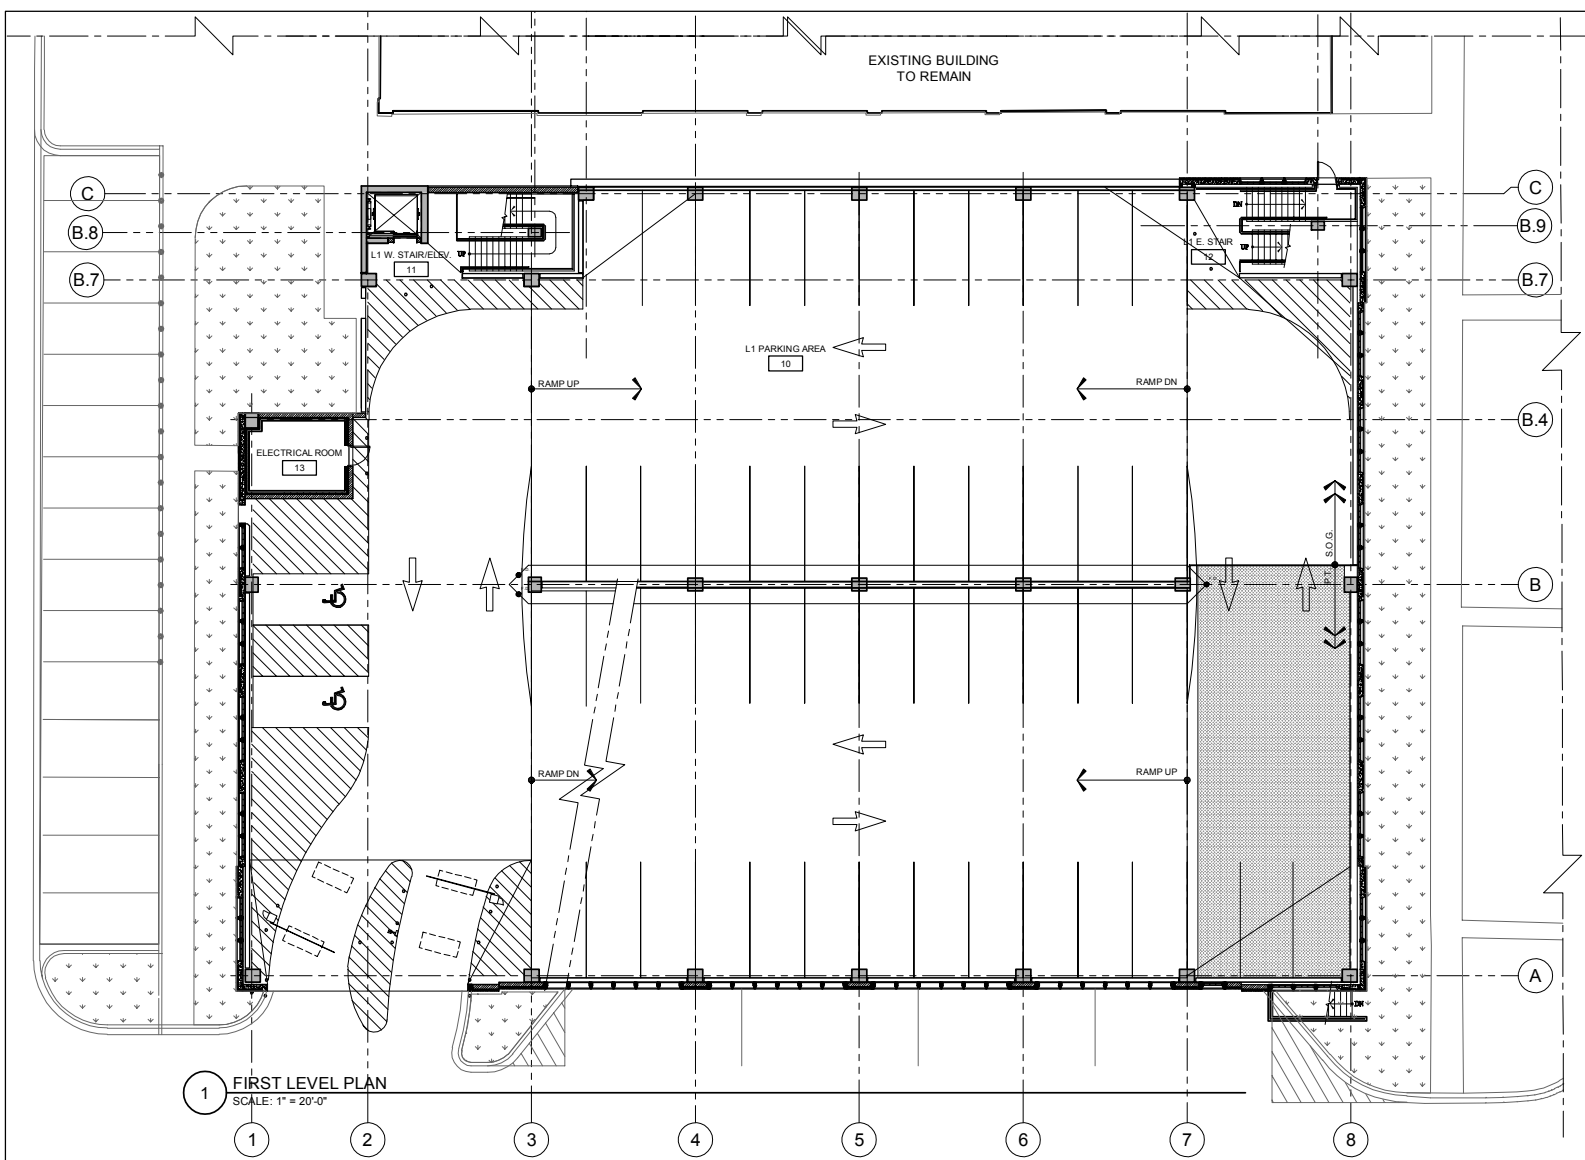


1 FIRST LEVEL PLAN
SCALE: 1" = 20'-0"

 



NEW PARKING GARAGE FOR FENWICK HIGH SCHOOL
AT 505 WASHINGTON BLVD., OAK PARK, ILLINOIS 60302

PREPARED FOR: Mr. Jerry Ruffino Dir. of Operations Fenwick High School 605 Washington Blvd. Oak Park, IL 60302 708.540.0219 jullino@desman.com		ISSUE		SCALE: 1" = 20'-0"		DRAWING TITLE	
				DATE: 05.24.19		FIRST LEVEL FLOOR PLAN	
				PROJECT NO. 50-18103			
				DRAWN: D. WILLIAMS			
				CHKD: J. HENRIKSEN		DRAWING NO.	
				DESMAN, INC. 2014 CLARK ST., 4TH FLOOR CHICAGO IL 60602 312.283.8400		EX-8E1	
NO.	DESCRIPTION	DATE					

REVISED

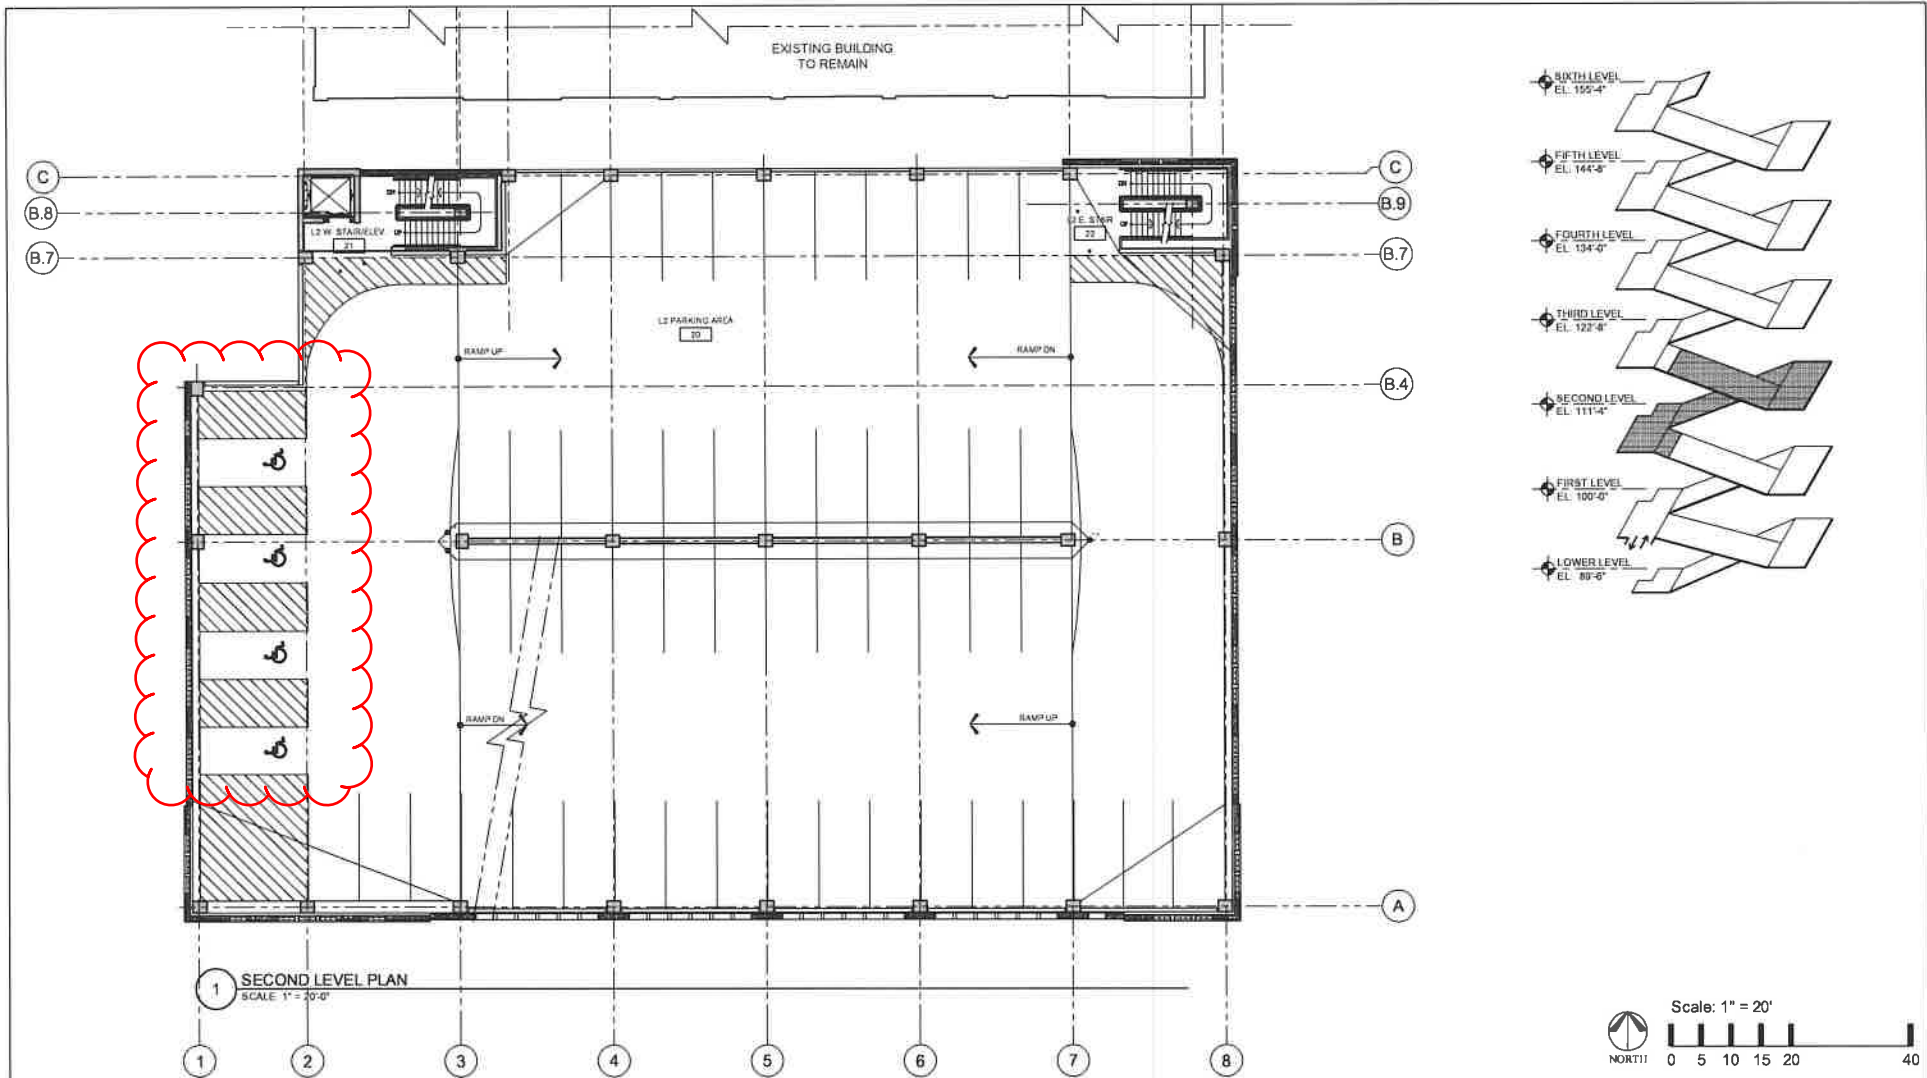


1 SECOND LEVEL PLAN
SCALE 1" = 20'-0"

 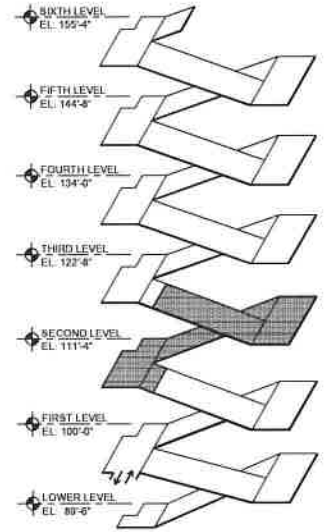



DESMAN
Design Management

NEW PARKING GARAGE FOR FENWICK HIGH SCHOOL
AT 505 WASHINGTON BLVD., OAK PARK, ILLINOIS 60302

PREPARED FOR	ISSUE	SCALE	DRAWING TITLE
Mr. Jerry Ruffalo Dir. of Operations Fenwick High School 305 Washington Blvd. Oak Park, IL 60302 708.688.0218 jhruff@desman.com	DATE	1" = 20'-0"	SECOND LEVEL FLOOR PLAN
	PROJECT NO.	12-25-18	DRAWING NO.
	DRAWN	D. WILLIAMS	EX-8E2
	CHECKED	J. HENRIKSEN	
	DESIGNED BY		
	DATE		

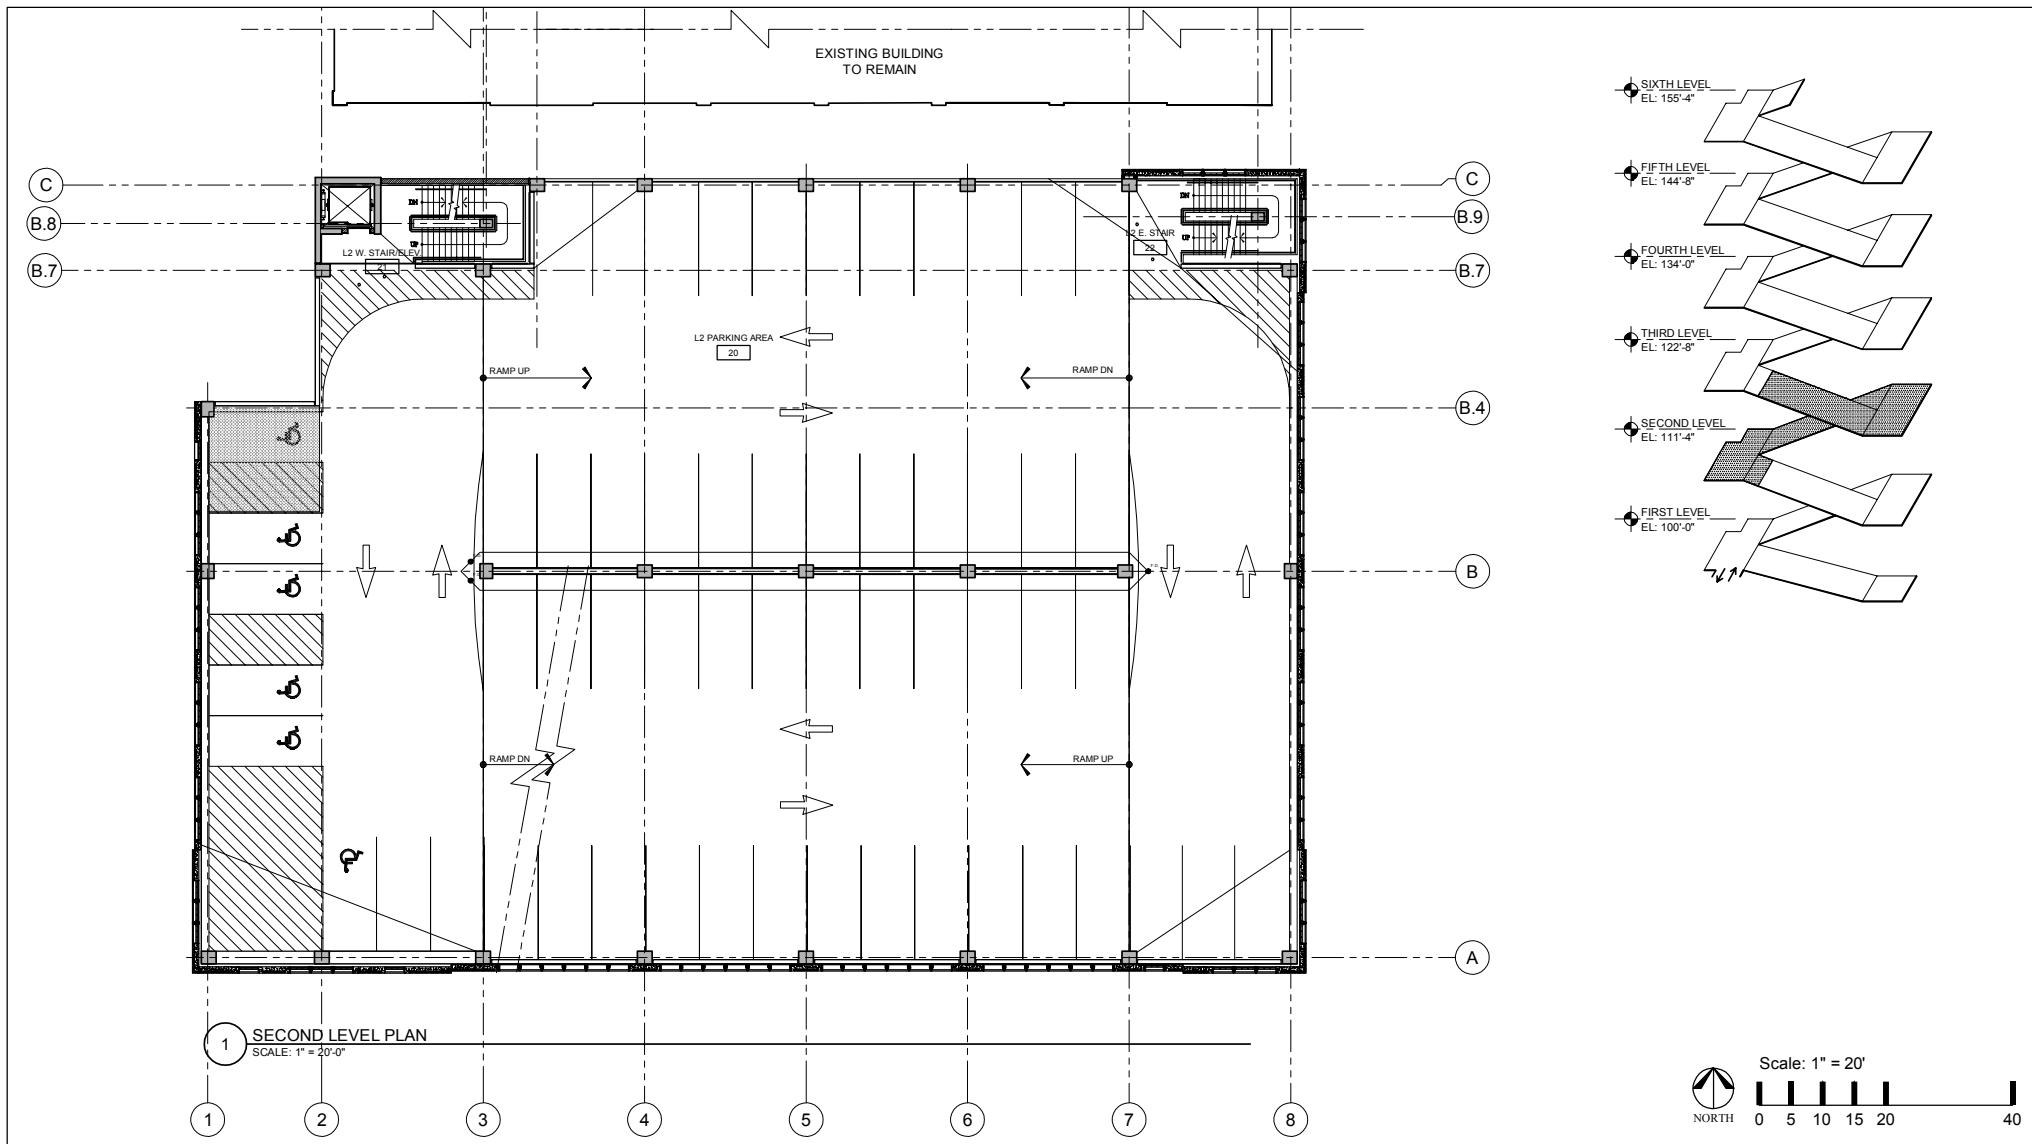

1 SECOND LEVEL PLAN
SCALE: 1" = 20'-0"

 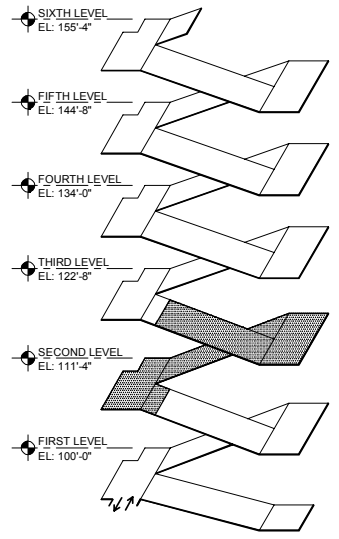


DESMAN
Design Management



NEW PARKING GARAGE FOR FENWICK HIGH SCHOOL
AT 505 WASHINGTON BLVD., OAK PARK, ILLINOIS 60302

PREPARED FOR		I S S U E		SCALE: 1" = 20'-0"		DRAWING TITLE	
Mr. Jerry Ruffino Dir. of Operations Fenwick High School 300 Washington Blvd. Oak Park IL 60302 708.680.0516 j.ruffino@desman.com				DATE: 05.24.19		SECOND LEVEL FLOOR PLAN	
				PROJECT NO: 50-18103		DRAWING NO.	
				DRAWN: D. WILLIAMS		EX-8E2	
				CHKD: J. HENRIKSEN			
				DESMAN, INC. 201 N. CLARK ST., 4TH FLOOR CHICAGO IL 60602 312.283.8400			
NO.	DESCRIPTION	DATE					

REVISED

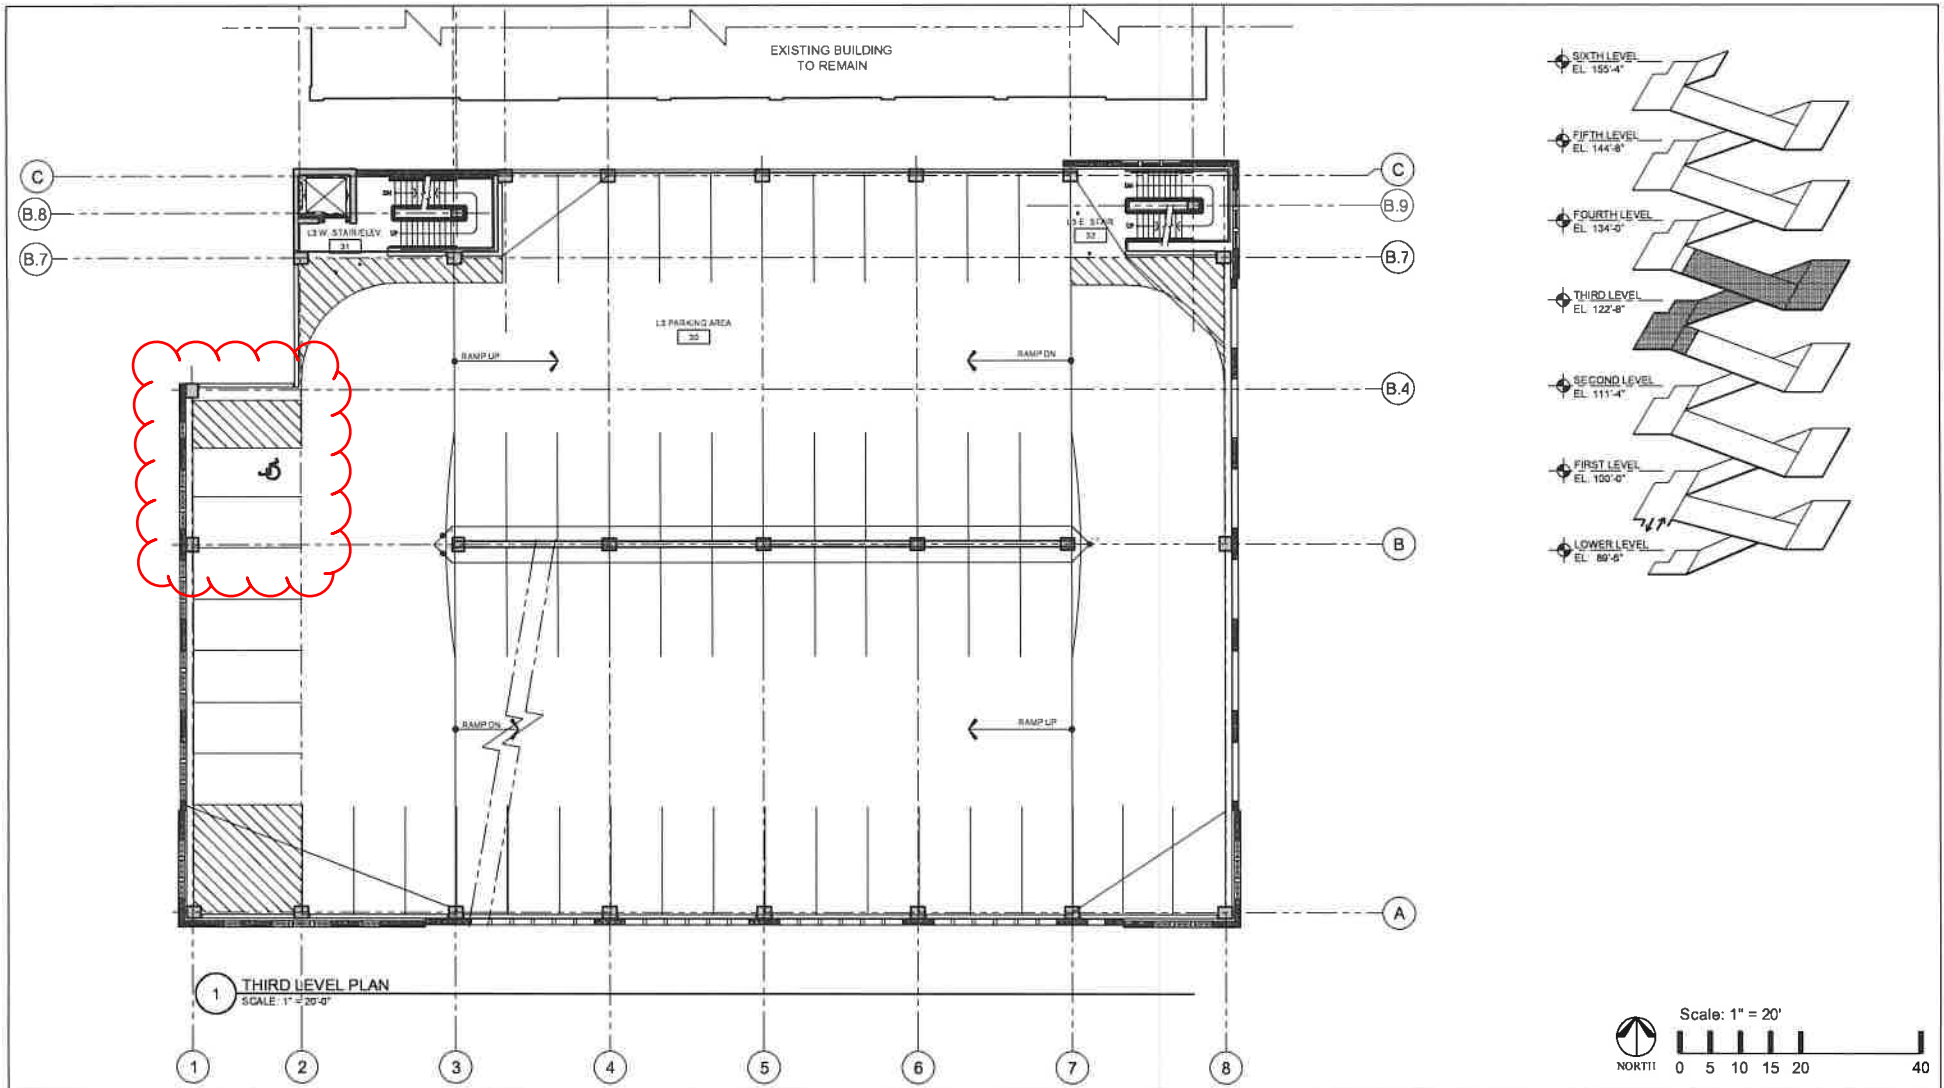


1 THIRD LEVEL PLAN
SCALE: 1" = 20'-0"

 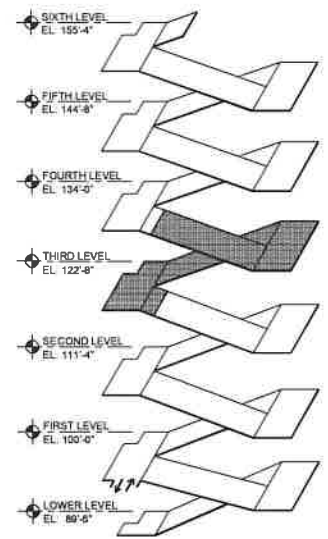


DESMAN
Design Management

NEW PARKING GARAGE FOR FENWICK HIGH SCHOOL
AT 505 WASHINGTON BLVD., OAK PARK, ILLINOIS 60302

PREPARED FOR Mr. Jerry Rollins Dir. of Construction Fenwick High School 200 Washington Blvd. Oak Park, IL 60302 708.686.8214 jrollins@fenwickhs.com	ISSUE		SCALE: 1" = 20'-0" DATE: 12/29/18	DRAWING TITLE THIRD LEVEL FLOOR PLAN
	PROJECT NO. 20-18-033	DRAWN BY WILLIAMS	CHECKED J. HENRIKSEN	DRAWING NO. EX-8E3
DESMAN, INC. 20 N. CLARK ST., 4TH FLOOR CHICAGO, ILL. 60610 312.262.1400		NO. DESCRIPTION DATE		

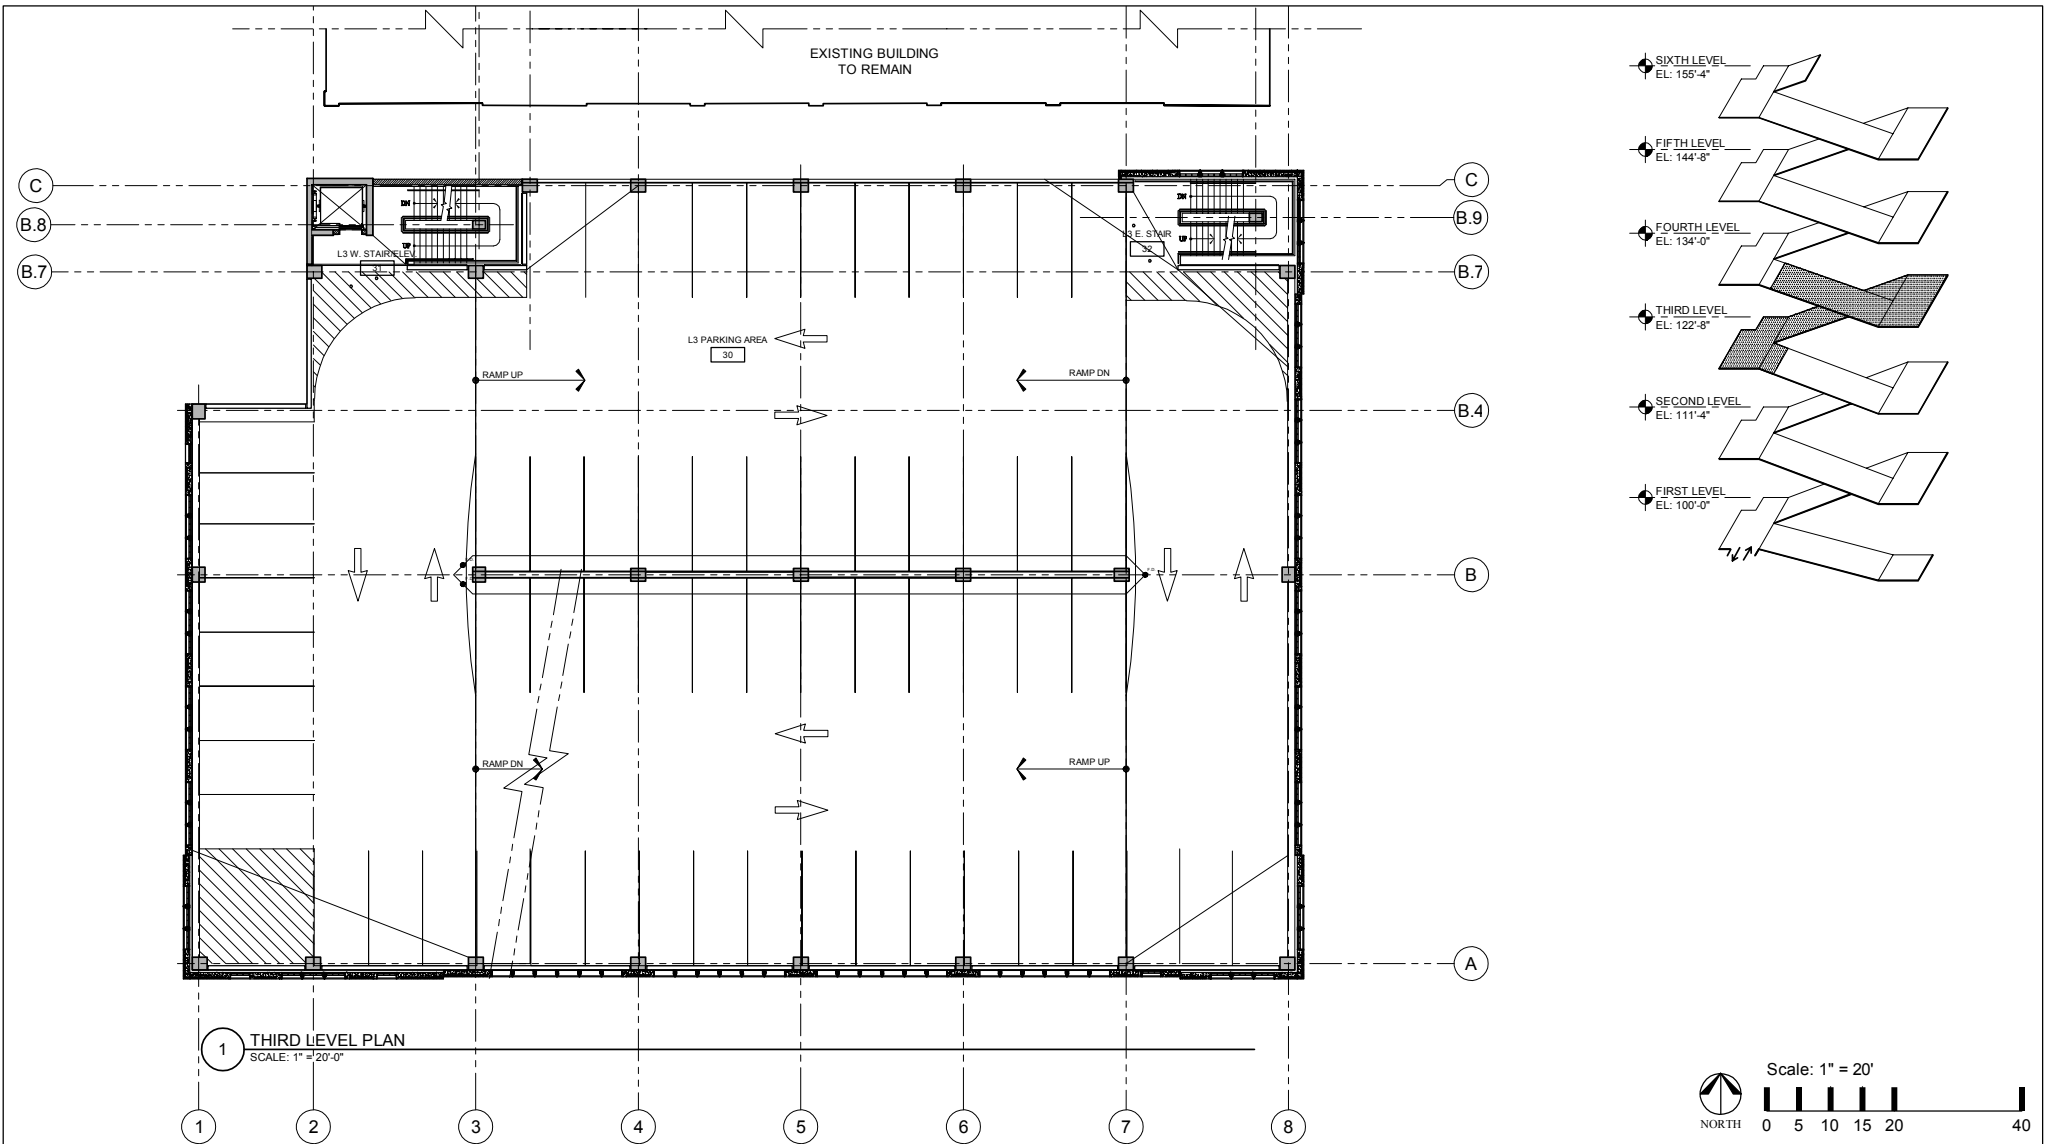

1 THIRD LEVEL PLAN
SCALE: 1" = 20'-0"

 

NEW PARKING GARAGE FOR FENWICK HIGH SCHOOL
AT 505 WASHINGTON BLVD., OAK PARK, ILLINOIS 60302

PREPARED FOR:
Mr. Jerry Puffino
Dir. of Operations
Fenwick High School
505 Washington Blvd.
Oak Park IL 60302
708.948.0310
jpuffino@fenwickhigh.com


ISSUE		SCALE: 1" = 20'-0"	DRAWING TITLE
NO.	DESCRIPTION	DATE	THIRD LEVEL FLOOR PLAN
			DRAWING NO.
			EX-8E3

DRAWING NO.
EX-8E3


REVISED

**Fenwick High School
Planned Development Submittal-Parking Garage
Item #8 f. – Building Elevations**

Fenwick's new Parking Center is designed to complement the collegiate gothic architectural character of the existing school buildings. The walls will be clad in granite and architectural precast "limestone" to complement the materials used on the Scoville, Washington Blvd, and East Ave elevations. The type of construction will be cast in place concrete structure with architectural precast walls. The openings in the facades will have black prefinished metal to resemble the character of the existing school fenestration.

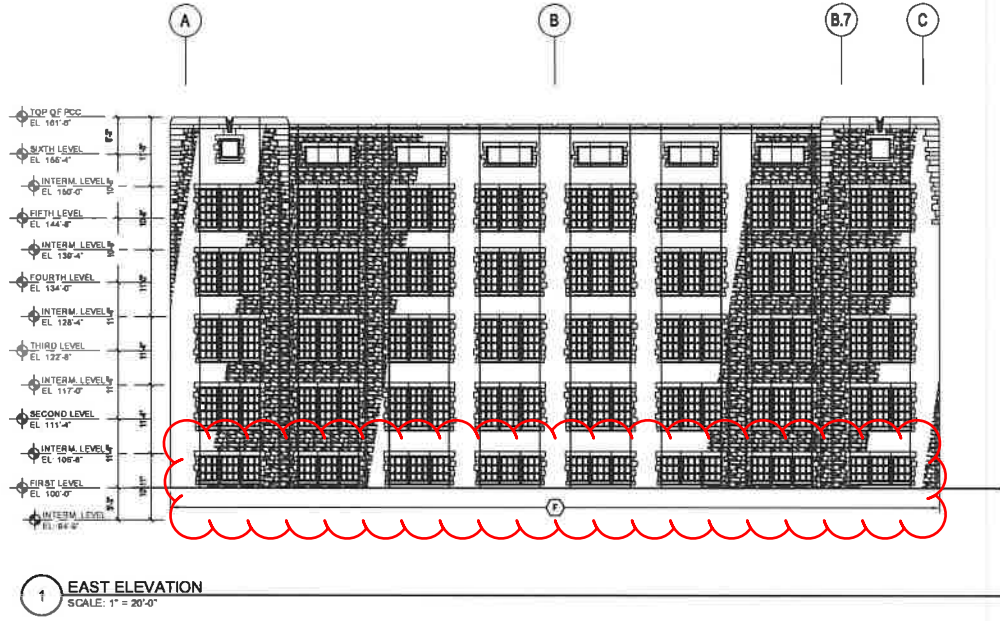


- A C.P. CONC., AB-CAST FORM FINISH
- B ARCHITECTURAL P.C.C., LIMESTONE FINISH
- C ARCHITECTURAL P.C.C. WITH BRICK FADE
- D ALUM. ASSEMBLY, PRE-FINISHED
- E ALUM. STOREFRONT GLAZING SYSTEM, PRE-FINISHED
- F ARCHITECTURAL P.C.C., W/ GRANITE RANDOM ABSTRACT BOND
- D CHILL BEADED

 


NEW PARKING GARAGE FOR FENWICK HIGH SCHOOL
 AT 505 WASHINGTON BLVD., OAK PARK, ILLINOIS 60302

PREPARED FOR:		ISSUE		SCALE: 1" = 20'-0"	DRAWING TITLE
Mr. Jerry Pulliam Dir. of Operations Fenwick High School 828 Washington Blvd. Oak Park, IL 60302 708.344.8218 jpulliam@fenwickhigh.org		DATE:	12.22.18	PROJECT NO.:	2018-0123
		DRAWN:	D. WILLIAMS	CHECK:	J. HENRIKSEN
		SERVAL INC. 25 N. CLARE ST., 4TH FLOOR CHICAGO, IL 60610 312.263.4410		DRAWING NO.	EX-8F1
NO.	DESCRIPTION	DATE			

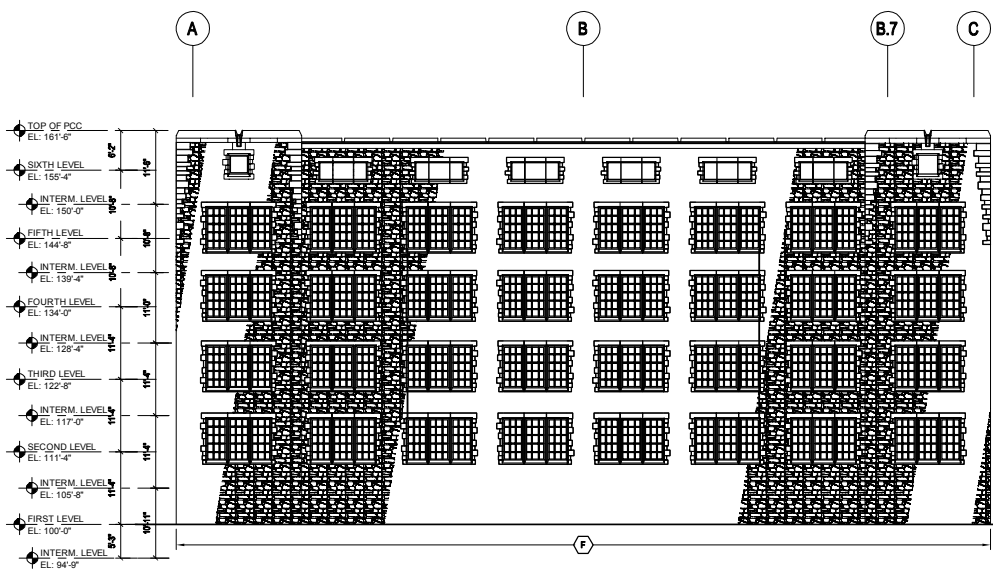

1 EAST ELEVATION
SCALE: 1" = 20'-0"

- (A) C.I.P. CONC., AS-CAST FORM FINISH
- (B) CAST STONE, LIMESTONE FINISH
- (C) NOT USED
- (D) ALUM. ASSEMBLY, PRE-FINISHED
- (E) ALUM. STOREFRONT GLAZING SYSTEM, PRE-FINISHED
- (F) GRANITE, RANDOM ASHLAR BOND
- (G) CMU, SEALED

 


NEW PARKING GARAGE FOR FENWICK HIGH SCHOOL

AT 505 WASHINGTON BLVD., OAK PARK, ILLINOIS 60302


PREPARED FOR: Mr. Jerry Ruttko Dir. of Operations Fenwick High School 505 Washington Blvd. Oak Park, IL 60302 708.948.0210 jruttko@fenwickhs.com		SCALE: 1" = 20'-0" DATE: 05.24.19 PROJECT NO. 50-18103 DRAWN: D. WILLIAMS CHKD.: J. HENRIKSEN	DRAWING TITLE EAST ELEVATION DRAWING NO. EX-8F1
NO.	DESCRIPTION	DATE	DESMAN, INC. 20 N. CLARK ST., 4TH FLOOR CHICAGO, IL 60602 312.283.8400

REVISED

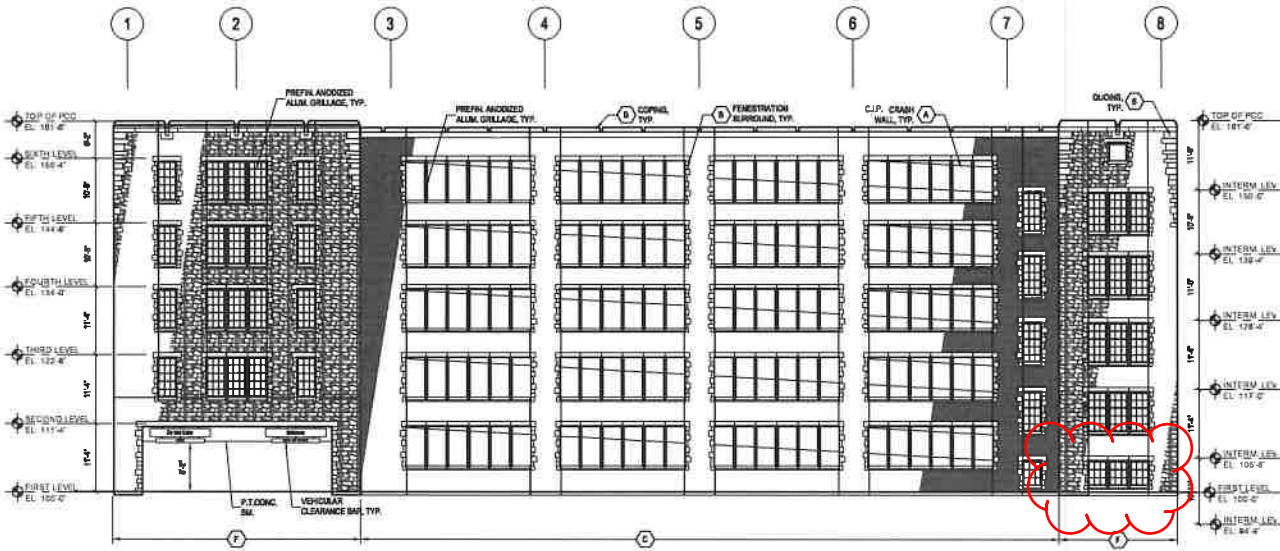

1 SOUTH ELEVATION
SCALE: 1" = 20'-0"

- (A) C.J.P. CONC. AS-CAST FORM FINISH
- (B) ARCHITECTURAL P.C.C. LIMESTONE FINISH
- (C) ARCHITECTURAL P.C.C. WITH BRICK FACE
- (D) ALUM. ASSEMBLY, PRE-FINISHED
- (E) ALUM. STOREFRONT GLAZING SYSTEM, PRE-FINISHED
- (F) ARCHITECTURAL P.C.C. W/ GRANITE RANDOM ASPLEAR BOND
- (G) CMU, BEADED

 


NEW PARKING GARAGE FOR FENWICK HIGH SCHOOL
AT 505 WASHINGTON BLVD., OAK PARK, ILLINOIS 60302

PREPARED FOR
Mr. Jerry Ruffolo
Dir. of Operations
Fenwick High School
200 Washington Blvd.
Oak Park, IL 60302
708-640-0238
jerryr@fenwicktrust.com


NO.	DESCRIPTION	DATE
	ISSUE	SCALE: 1" = 20'-0"
		DATE: 12-22-18
		PROJECT NO.: 18-12183
		DRAWN: D. WILLIAMS
		CHECKED: J. HENRIKSEN
		DESIGNER: DESMAN, INC.
		30 N. CLARK ST., 4TH FLOOR
		CHICAGO, IL 60610
		312.263.1840

DRAWING TITLE
SOUTH ELEVATION
DRAWING NO.
EX-8F2

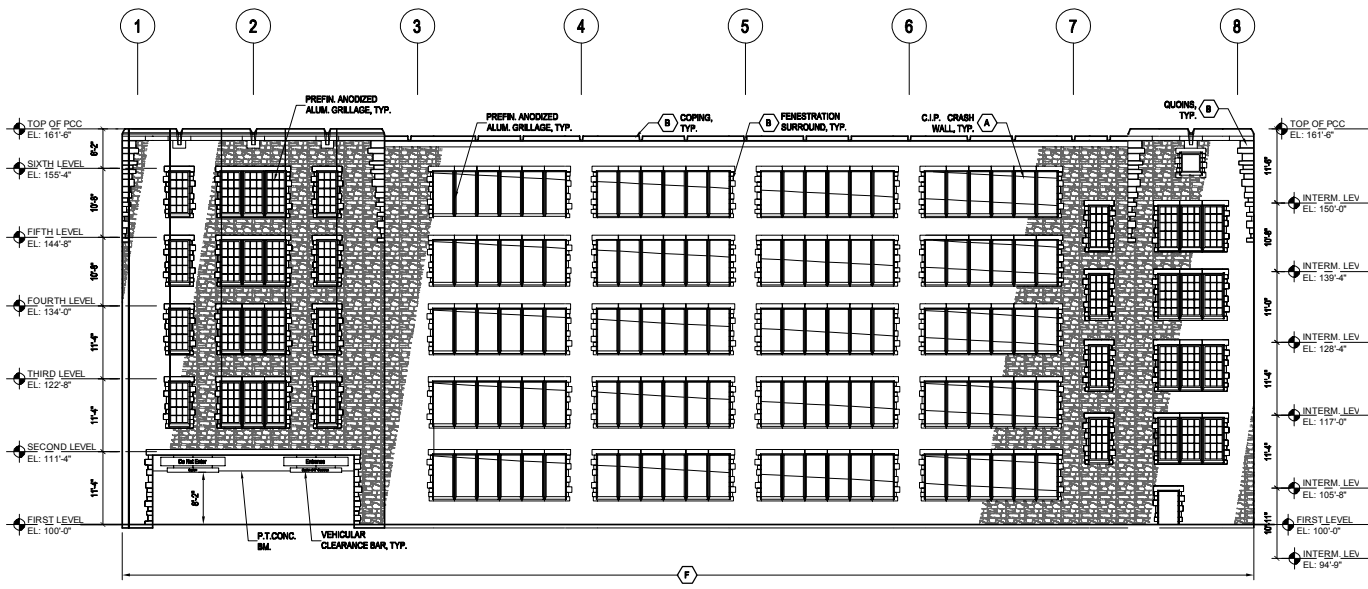

1 SOUTH ELEVATION
SCALE: 1" = 20'-0"

- A C.I.P. CONC. AS-CAST FORM FINISH
- B CAST STONE, LIMESTONE FINISH.
- C NOT USED
- D ALUM. ASSEMBLY, PRE-FINISHED.
- E ALUM. STOREFRONT GLAZING SYSTEM, PRE-FINISHED.
- F GRANITE, RANDOM ASHLAR BOND.
- G CMU, SEALED

 


NEW PARKING GARAGE FOR FENWICK HIGH SCHOOL


AT 505 WASHINGTON BLVD., OAK PARK, ILLINOIS 60302

PREPARED FOR: Mr. Jerry Ruffolo Dir. of Operations Fenwick High School 505 Washington Blvd. Oak Park, IL 60302 708.946.0010 jruffolo@desman.com	ISSUE <table border="1" style="width: 100%; border-collapse: collapse;"> <tr><td>NO.</td><td>DESCRIPTION</td><td>DATE</td></tr> <tr><td> </td><td> </td><td> </td></tr> <tr><td> </td><td> </td><td> </td></tr> <tr><td> </td><td> </td><td> </td></tr> </table>	NO.	DESCRIPTION	DATE										SCALE: 1" = 20'-0" DATE: 05.24.19 PROJECT NO. 50-18103 DRAWN: D. WILLIAMS CHKD: J. HENRIKSEN DESMAN, INC. 20 IL CLARK ST., 4TH FLOOR CHICAGO, IL 60602 312.280.8400	DRAWING TITLE <h3 style="text-align: center;">SOUTH ELEVATION</h3> DRAWING NO. <h2 style="text-align: center;">EX-8F2</h2>
NO.	DESCRIPTION	DATE													

REVISED

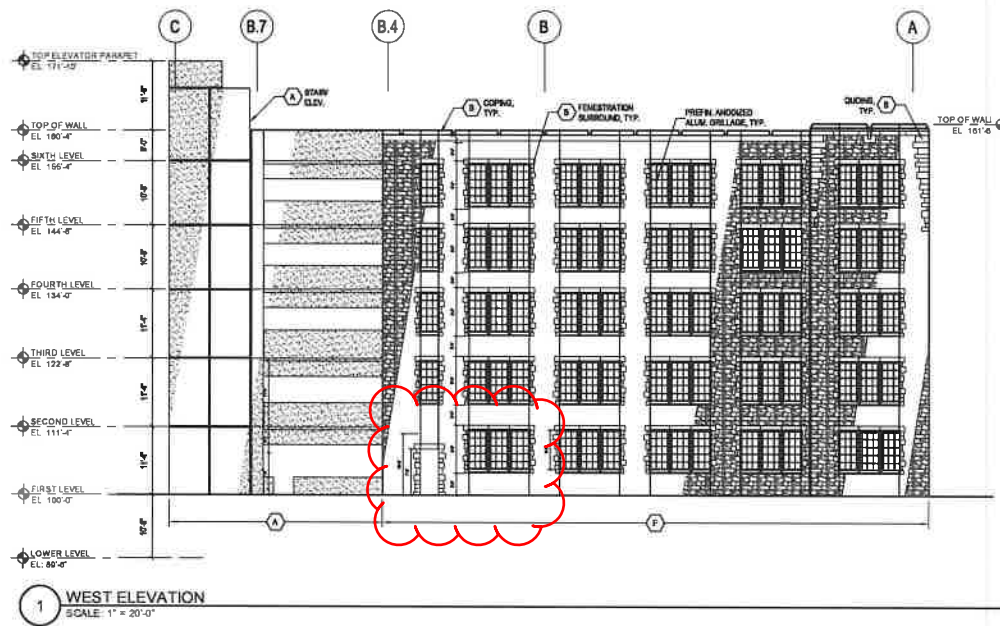

- (A) C.I.P. CONC., AS-CAST FORM FINISH
- (B) ARCHITECTURAL P.C.C. LIMESTONE FINISH
- (C) ARCHITECTURAL P.C.C. WITH BRICK FACE
- (D) ALUM. ASSEMBLY, PRE-FINISHED
- (E) ALUM. STOREFRONT GLAZING SYSTEM, PRE-FINISHED
- (F) ARCHITECTURAL P.C.C., W/ GRANITE RANDOM ANGULAR BOND
- (G) CMU, BEADED

 


1 WEST ELEVATION
SCALE: 1" = 20'-0"




NEW PARKING GARAGE FOR FENWICK HIGH SCHOOL
AT 505 WASHINGTON BLVD., OAK PARK, ILLINOIS 60302

PREPARED FOR		ISSUE		SCALE: 1" = 20'-0"	DRAWING TITLE
Mr. Jerry Ruffalo Dir. of Operations Fenwick High School 888 Washington Blvd. Oak Park, IL 60302 708.949.8278 jrruff@desmanm.com		DATE	12.20.18	PROJECT NO.	20-18-1123
		DRAWN	D. WILLIAMS	CHECKED	J. HEINRICHSEN
		DESIGNER, INC.		20 N. CLARK ST., 4TH FLOOR CHICAGO, IL 60610 312.383.8400	
NO.	DESCRIPTION	DATE			
		DRAWING NO. EX-8F3			

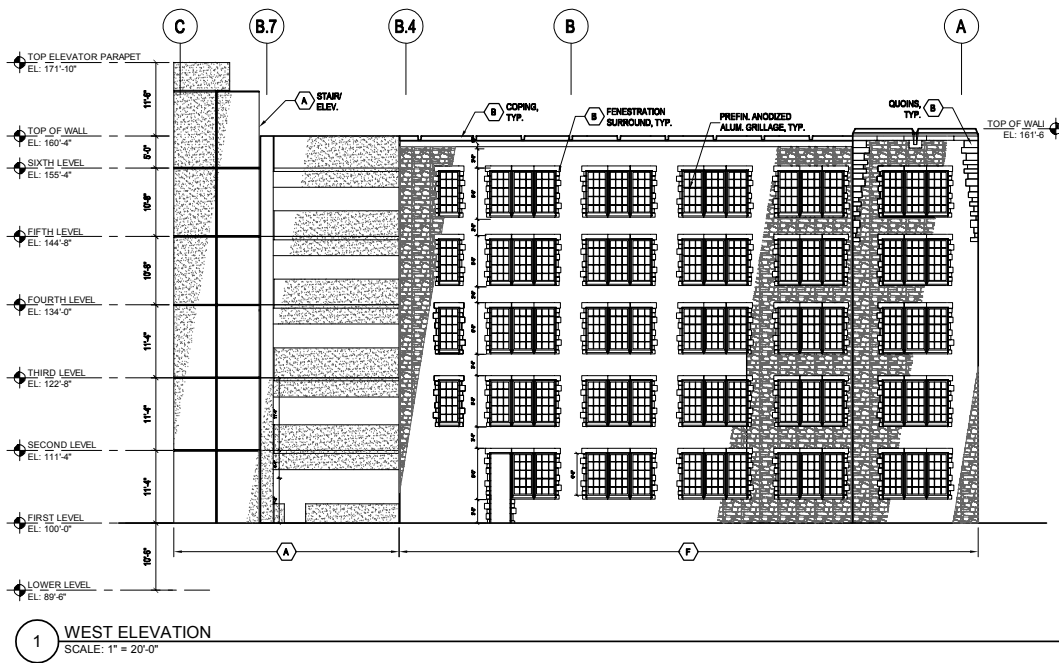

- A** C.I.P. CONC., AS-CAST FORM FINISH
- B** CAST STONE, LIMESTONE FINISH
- C** NOT USED
- D** ALUM. ASSEMBLY, PRE-FINISHED
- E** ALUM. STOREFRONT GLAZING SYSTEM, PRE-FINISHED
- F** GRANITE, RANDOM ASHLAR BOND
- G** CMU, SEALED

 


DESMAN
Design Management

NEW PARKING GARAGE FOR FENWICK HIGH SCHOOL
AT 505 WASHINGTON BLVD., OAK PARK, ILLINOIS 60302

PREPARED FOR:		I S S U E		SCALE: 1" = 20'-0"		DRAWING TITLE	
Mr. Jerry Ruffin Dir. of Operations Fenwick High School 925 Washington Blvd. Oak Park, IL 60302 708.948.0218 jruffin@fenwick4high.com				DATE: 05.24.19		WEST ELEVATION	
				PROJECT NO. 50-18103		DRAWING NO.	
				DRAWN: D. WILLIAMS		EX-8F3	
				CHKD: J. HENRIKSEN			
				DESMAN, INC. 20 N. OLARK ST., 4TH FLOOR CHICAGO, IL 60602 312.283.8400			
NO.	DESCRIPTION	DATE					


REVISED

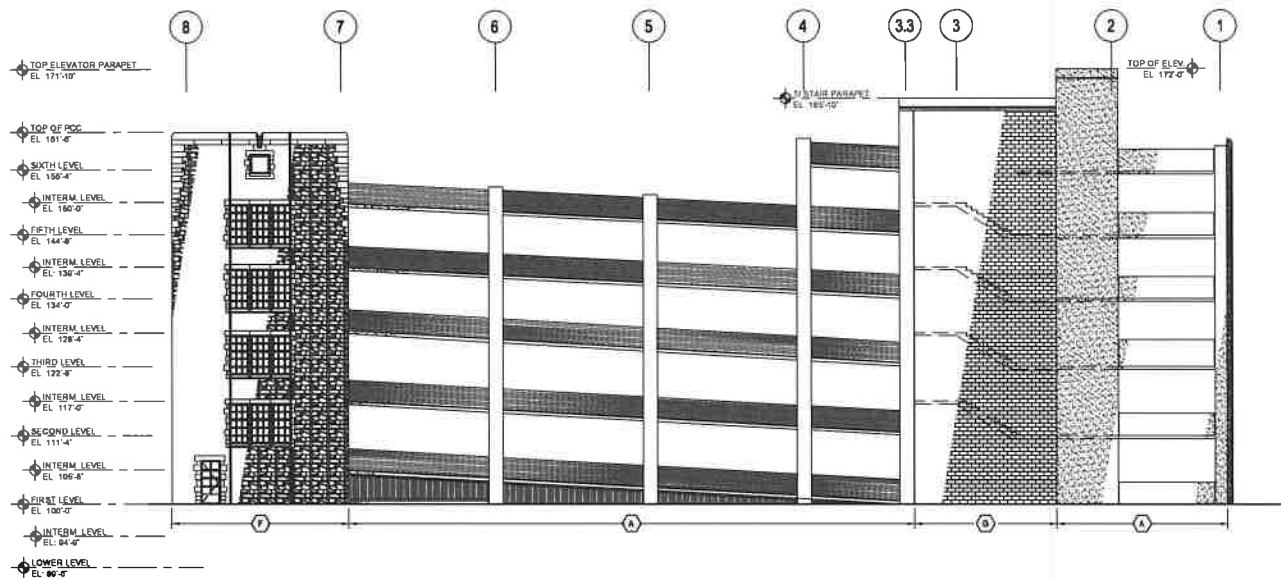

1 NORTH ELEVATION
SCALE: 1" = 20'-0"

- (A) C.P. CONC. AS CAST FORM FINISH
- (B) ARCHITECTURAL P.C.C. LIMESTONE FINISH
- (C) ARCHITECTURAL P.C.C. WITH BRICK FACE
- (D) ALUM. ASSEMBLY, PRE-FINISHED
- (E) ALUM. STOREFRONT GLAZING SYSTEM, PRE-FINISHED
- (F) ARCHITECTURAL P.C.C. W/ GRANITE WINDOW AIRLAK BEZO
- (G) CMU, BEADED

Scale: 1" = 20'

 

DESMAN
Design Management

NEW PARKING GARAGE FOR FENWICK HIGH SCHOOL
AT 505 WASHINGTON BLVD., OAK PARK, ILLINOIS 60302

PREPARED FOR:
Dr. Jerry Rubin
Dir. of Operations
Fenwick High School
805 Washington Blvd.
Oak Park, IL 60302
708.968.2718
j.rubin@desman.com

ISSUE	
NO.	DESCRIPTION

SCALE: 1" = 20'-0"
DATE: 12.20.18
PROJECT NO.: 18-1133
DRAWN BY: D. WILLIAMS
CHECKED BY: J. HENRIKSEN
DESMAN, INC.
25 N. CLARK ST., 4TH FLOOR
CHICAGO, IL 60610
312.381.8100

DRAWING TITLE:
NORTH ELEVATION
DRAWING NO.:
EX-8F4



© MGLM ARCHITECTS 2018

FENWICK MASTER PLAN





FENWICK
HIGH SCHOOL



DO NOT ENTER

DRIVEWAY











