


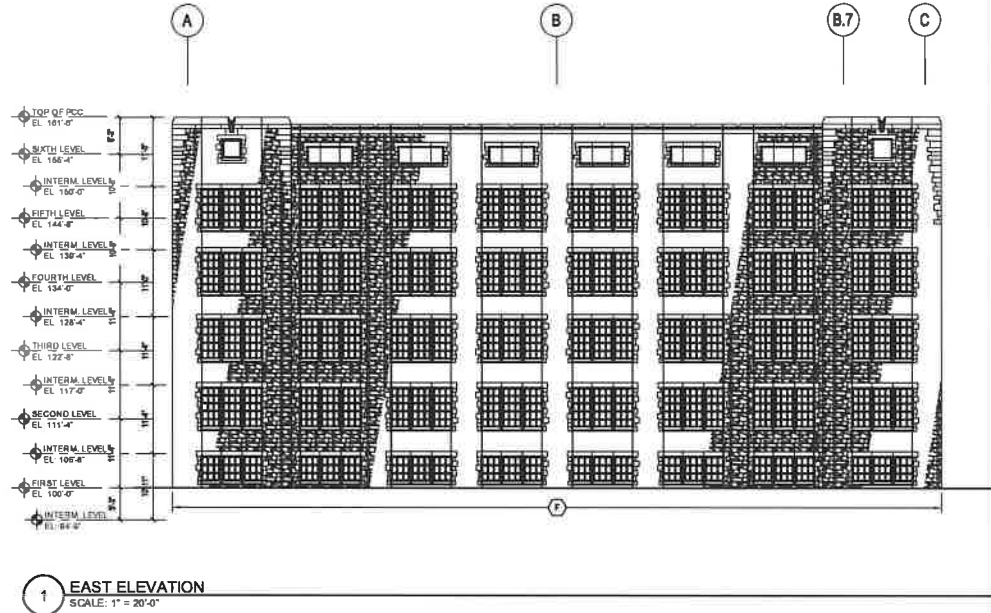

- Notes to ALL OTHERS:
- (A) C.I.P. CONC., AS-CAST FORM FINISH
 - (B) ARCHITECTURAL P.C.C., LIMESTONE FINISH
 - (C) ARCHITECTURAL P.C.C. WITH BRICK FACE
 - (D) ALUM. ASSEMBLY, PRE-FINISHED
 - (E) ALUM. STOREFRONT GLAZING SYSTEM, PRE-FINISHED
 - (F) ARCHITECTURAL P.C.C., W/ GRANITE RANDOM ABULAR BOND
 - (G) CHALK BEADED

Scale: 1" = 20'




DESMAN
Design Management

NEW PARKING GARAGE FOR FENWICK HIGH SCHOOL AT 505 WASHINGTON BLVD., OAK PARK, ILLINOIS 60302

PREPARED FOR:
Mr. Jerry Rollins
Dir. of Operations
Fenwick High School
3031 Washington Blvd.
Oak Park, IL 60302
708.243.8218
jrollins@desmanfirm.com

ISSUE		
NO.	DESCRIPTION	DATE
1	ISSUED FOR PERMIT	12.22.18
2	REVISION	01.18.19
3	REVISION	02.14.19
4	REVISION	03.14.19
5	REVISION	04.11.19
6	REVISION	05.14.19
7	REVISION	06.14.19
8	REVISION	07.14.19
9	REVISION	08.14.19
10	REVISION	09.14.19
11	REVISION	10.14.19
12	REVISION	11.14.19
13	REVISION	12.14.19
14	REVISION	01.14.20
15	REVISION	02.14.20
16	REVISION	03.14.20
17	REVISION	04.14.20
18	REVISION	05.14.20
19	REVISION	06.14.20
20	REVISION	07.14.20
21	REVISION	08.14.20
22	REVISION	09.14.20
23	REVISION	10.14.20
24	REVISION	11.14.20
25	REVISION	12.14.20
26	REVISION	01.14.21
27	REVISION	02.14.21
28	REVISION	03.14.21
29	REVISION	04.14.21
30	REVISION	05.14.21
31	REVISION	06.14.21
32	REVISION	07.14.21
33	REVISION	08.14.21
34	REVISION	09.14.21
35	REVISION	10.14.21
36	REVISION	11.14.21
37	REVISION	12.14.21
38	REVISION	01.14.22
39	REVISION	02.14.22
40	REVISION	03.14.22
41	REVISION	04.14.22
42	REVISION	05.14.22
43	REVISION	06.14.22
44	REVISION	07.14.22
45	REVISION	08.14.22
46	REVISION	09.14.22
47	REVISION	10.14.22
48	REVISION	11.14.22
49	REVISION	12.14.22
50	REVISION	01.14.23
51	REVISION	02.14.23
52	REVISION	03.14.23
53	REVISION	04.14.23
54	REVISION	05.14.23
55	REVISION	06.14.23
56	REVISION	07.14.23
57	REVISION	08.14.23
58	REVISION	09.14.23
59	REVISION	10.14.23
60	REVISION	11.14.23
61	REVISION	12.14.23
62	REVISION	01.14.24
63	REVISION	02.14.24
64	REVISION	03.14.24
65	REVISION	04.14.24
66	REVISION	05.14.24
67	REVISION	06.14.24
68	REVISION	07.14.24
69	REVISION	08.14.24
70	REVISION	09.14.24
71	REVISION	10.14.24
72	REVISION	11.14.24
73	REVISION	12.14.24
74	REVISION	01.14.25
75	REVISION	02.14.25
76	REVISION	03.14.25
77	REVISION	04.14.25
78	REVISION	05.14.25
79	REVISION	06.14.25
80	REVISION	07.14.25
81	REVISION	08.14.25
82	REVISION	09.14.25
83	REVISION	10.14.25
84	REVISION	11.14.25
85	REVISION	12.14.25
86	REVISION	01.14.26
87	REVISION	02.14.26
88	REVISION	03.14.26
89	REVISION	04.14.26
90	REVISION	05.14.26
91	REVISION	06.14.26
92	REVISION	07.14.26
93	REVISION	08.14.26
94	REVISION	09.14.26
95	REVISION	10.14.26
96	REVISION	11.14.26
97	REVISION	12.14.26
98	REVISION	01.14.27
99	REVISION	02.14.27
100	REVISION	03.14.27
101	REVISION	04.14.27
102	REVISION	05.14.27
103	REVISION	06.14.27
104	REVISION	07.14.27
105	REVISION	08.14.27
106	REVISION	09.14.27
107	REVISION	10.14.27
108	REVISION	11.14.27
109	REVISION	12.14.27
110	REVISION	01.14.28
111	REVISION	02.14.28
112	REVISION	03.14.28
113	REVISION	04.14.28
114	REVISION	05.14.28
115	REVISION	06.14.28
116	REVISION	07.14.28
117	REVISION	08.14.28
118	REVISION	09.14.28
119	REVISION	10.14.28
120	REVISION	11.14.28
121	REVISION	12.14.28
122	REVISION	01.14.29
123	REVISION	02.14.29
124	REVISION	03.14.29
125	REVISION	04.14.29
126	REVISION	05.14.29
127	REVISION	06.14.29
128	REVISION	07.14.29
129	REVISION	08.14.29
130	REVISION	09.14.29
131	REVISION	10.14.29
132	REVISION	11.14.29
133	REVISION	12.14.29
134	REVISION	01.14.30
135	REVISION	02.14.30
136	REVISION	03.14.30
137	REVISION	04.14.30
138	REVISION	05.14.30
139	REVISION	06.14.30
140	REVISION	07.14.30
141	REVISION	08.14.30
142	REVISION	09.14.30
143	REVISION	10.14.30
144	REVISION	11.14.30
145	REVISION	12.14.30
146	REVISION	01.14.31
147	REVISION	02.14.31
148	REVISION	03.14.31
149	REVISION	04.14.31
150	REVISION	05.14.31
151	REVISION	06.14.31
152	REVISION	07.14.31
153	REVISION	08.14.31
154	REVISION	09.14.31
155	REVISION	10.14.31
156	REVISION	11.14.31
157	REVISION	12.14.31
158	REVISION	01.14.32
159	REVISION	02.14.32
160	REVISION	03.14.32
161	REVISION	04.14.32
162	REVISION	05.14.32
163	REVISION	06.14.32
164	REVISION	07.14.32
165	REVISION	08.14.32
166	REVISION	09.14.32
167	REVISION	10.14.32
168	REVISION	11.14.32
169	REVISION	12.14.32
170	REVISION	01.14.33
171	REVISION	02.14.33
172	REVISION	03.14.33
173	REVISION	04.14.33
174	REVISION	05.14.33
175	REVISION	06.14.33
176	REVISION	07.14.33
177	REVISION	08.14.33
178	REVISION	09.14.33
179	REVISION	10.14.33
180	REVISION	11.14.33
181	REVISION	12.14.33
182	REVISION	01.14.34
183	REVISION	02.14.34
184	REVISION	03.14.34
185	REVISION	04.14.34
186	REVISION	05.14.34
187	REVISION	06.14.34
188	REVISION	07.14.34
189	REVISION	08.14.34
190	REVISION	09.14.34
191	REVISION	10.14.34
192	REVISION	11.14.34
193	REVISION	12.14.34
194	REVISION	01.14.35
195	REVISION	02.14.35
196	REVISION	03.14.35
197	REVISION	04.14.35
198	REVISION	05.14.35
199	REVISION	06.14.35
200	REVISION	07.14.35
201	REVISION	08.14.35
202	REVISION	09.14.35
203	REVISION	10.14.35
204	REVISION	11.14.35
205	REVISION	12.14.35
206	REVISION	01.14.36
207	REVISION	02.14.36
208	REVISION	03.14.36
209	REVISION	04.14.36
210	REVISION	05.14.36
211	REVISION	06.14.36
212	REVISION	07.14.36
213	REVISION	08.14.36
214	REVISION	09.14.36
215	REVISION	10.14.36
216	REVISION	11.14.36
217	REVISION	12.14.36
218	REVISION	01.14.37
219	REVISION	02.14.37
220	REVISION	03.14.37
221	REVISION	04.14.37
222	REVISION	05.14.37
223	REVISION	06.14.37
224	REVISION	07.14.37
225	REVISION	08.14.37
226	REVISION	09.14.37
227	REVISION	10.14.37
228	REVISION	11.14.37
229	REVISION	12.14.37
230	REVISION	01.14.38
231	REVISION	02.14.38
232	REVISION	03.14.38
233	REVISION	04.14.38
234	REVISION	05.14.38
235	REVISION	06.14.38
236	REVISION	07.14.38
237	REVISION	08.14.38
238	REVISION	09.14.38
239	REVISION	10.14.38
240	REVISION	11.14.38
241	REVISION	12.14.38
242	REVISION	01.14.39
243	REVISION	02.14.39
244	REVISION	03.14.39
245	REVISION	04.14.39
246	REVISION	05.14.39
247	REVISION	06.14.39
248	REVISION	07.14.39
249	REVISION	08.14.39
250	REVISION	09.14.39
251	REVISION	10.14.39
252	REVISION	11.14.39
253	REVISION	12.14.39
254	REVISION	01.14.40
255	REVISION	02.14.40
256	REVISION	03.14.40
257	REVISION	04.14.40
258	REVISION	05.14.40
259	REVISION	06.14.40
260	REVISION	07.14.40
261	REVISION	08.14.40
262	REVISION	09.14.40
263	REVISION	10.14.40
264	REVISION	11.14.40
265	REVISION	12.14.40
266	REVISION	01.14.41
267	REVISION	02.14.41
268	REVISION	03.14.41
269	REVISION	04.14.41
270	REVISION	05.14.41
271	REVISION	06.14.41
272	REVISION	07.14.41
273	REVISION	08.14.41
274	REVISION	09.14.41
275	REVISION	10.14.41
276	REVISION	11.14.41
277	REVISION	12.14.41
278	REVISION	01.14.42
279	REVISION	02.14.42
280	REVISION	03.14.42
281	REVISION	04.14.42
282	REVISION	05.14.42
283	REVISION	06.14.42
284	REVISION	07.14.42
285	REVISION	08.14.42
286	REVISION	09.14.42
287	REVISION	10.14.42
288	REVISION	11.14.42
289	REVISION	12.14.42
290	REVISION	01.14.43
291	REVISION	02.14.43
292	REVISION	03.14.43
293	REVISION	04.14.43
294	REVISION	05.14.43
295	REVISION	06.14.43
296	REVISION	07.14.43
297	REVISION	08.14.43
298	REVISION	09.14.43
299	REVISION	10.14.43
300	REVISION	11.14.43
301	REVISION	12.14.43
302	REVISION	01.14.44
303	REVISION	02.14.44
304	REVISION	03.14.44
305	REVISION	04.14.44
306	REVISION	05.14.44
307	REVISION	06.14.44
308	REVISION	07.14.44
309	REVISION	08.14.44
310	REVISION	09.14.44
311	REVISION	10.14.44
312	REVISION	11.14.44
313	REVISION	12.14.44
314	REVISION	01.14.45
315	REVISION	02.14.45
316	REVISION	03.14.45
317	REVISION	04.14.45
318	REVISION	05.14.45
319	REVISION	06.14.45
320	REVISION	07.14.45
321	REVISION	08.14.45
322	REVISION	09.14.45
323	REVISION	10.14.45
324	REVISION	11.14.45
325	REVISION	12.14.45
326	REVISION	01.14.46
327	REVISION	02.14.46
328	REVISION	03.14.46
329	REVISION	04.14.46
330	REVISION	05.14.46
331	REVISION	06.14.46
332	REVISION	07.14.46
333	REVISION	08.14.46
334	REVISION	09.14.46
335	REVISION	10.14.46
336	REVISION	11.14.46
337	REVISION	12.14.46
338	REVISION	01.14.47
339	REVISION	02.14.47
340	REVISION	03.14.47
341	REVISION	04.14.47
342	REVISION	05.14.47
343	REVISION	

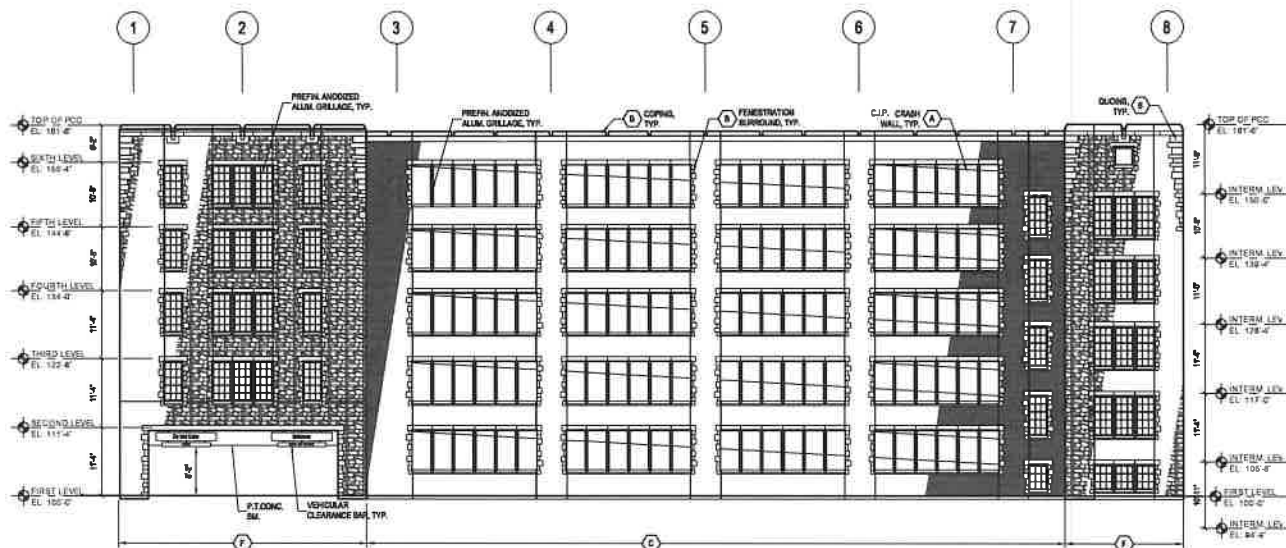

1 SOUTH ELEVATION
SCALE: 1" = 20'-0"

- (A) C.J.P. CONC., AS-CAST FORM FINISH
- (B) ARCHITECTURAL P.C.C. LIMESTONE FINISH
- (C) ARCHITECTURAL P.C.C. WITH BRICK FACE
- (D) ALUM. ASSEMBLY, PRE-FINISHED
- (E) ALUM. STOREFRONT GLAZING SYSTEM, PRE-FINISHED
- (F) ARCHITECTURAL P.C.C. W/ GRANITE RANDOM ASPLEAR BOND
- (G) CMU, BEADED


Scale: 1" = 20'



DESMAN
Design Management

NEW PARKING GARAGE FOR FENWICK HIGH SCHOOL AT 505 WASHINGTON BLVD., OAK PARK, ILLINOIS 60302

PREPARED FOR	ISSUE		SCALE: 1" = 20'-0"	DRAWING TITLE
	DATE	12-22-18		
Mr. Jerry Ruffolo Dir. of Operations Fenwick High School 505 Washington Blvd. Oak Park, IL 60302 708-640-0218 jerry.ruffolo@desman.com	PROJECT NO.	06-18-183	DRAWING NO.	SOUTH ELEVATION
	DESIGN	D. WILLIAMS		
	CHECK	J. MCNEILSEN	DRAWING NO.	EX-8F2
	DESIGNAL INC.	20 N. CLARK ST., KTH FLDR		
	NO	DESCRIPTION	DATE	312-261-1440

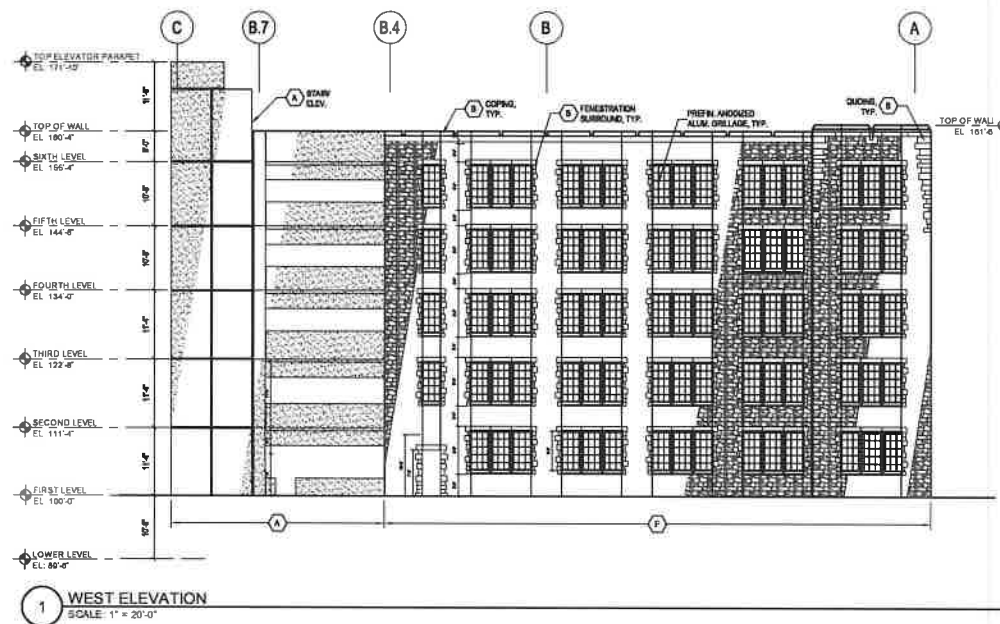

- (A) C.I.P. CONC., AS-CAST FORM FINISH
- (B) ARCHITECTURAL P.C.C. Limestone Finish
- (C) ARCHITECTURAL P.C.C. WITH BRICK FACE
- (D) ALUM. ASSEMBLY, PRE-FINISHED
- (E) ALUM. STOREFRONT GLAZING SYSTEM, PRE-FINISHED
- (F) ARCHITECTURAL P.C.C., W/ GRANITE RANDOM ANGLAR BOND
- (G) CMU, BEADED


Scale: 1" = 20'



DESMAN
Design Management

NEW PARKING GARAGE FOR FENWICK HIGH SCHOOL AT 505 WASHINGTON BLVD., OAK PARK, ILLINOIS 60302


PREPARED FOR: Mr. Jerry Radtke Dir. of Operations Fenwick High School 505 Washington Blvd. Oak Park, IL 60302 TEL: 646.8278 jradtke@desmanfirm.com	ISSUE		SCALE: 1" = 20'-0"	DRAWING TITLE WEST ELEVATION
	NO.	DESCRIPTION	DATE	
				DRAWING NO. EX-8F3

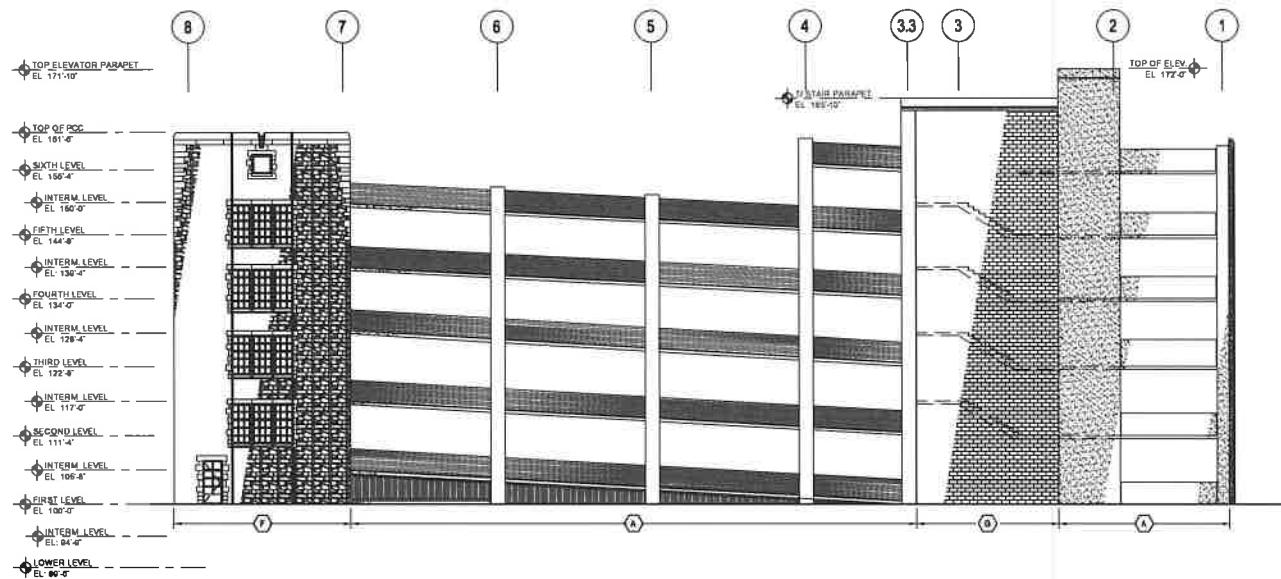

1 NORTH ELEVATION
SCALE: 1" = 20'-0"

- (A) CLIP, CONC., AIR CAST FORM FINISH
- (B) ARCHITECTURAL P.C.C. LIMESTONE PATTERN
- (C) ARCHITECTURAL P.C.C. WITH BRICK FACE
- (D) ALUM. ASSEMBLY, PRE-FINISHED
- (E) ALUM. STOREFRONT GLAZING SYSTEM, PRE-FINISHED
- (F) ARCHITECTURAL P.C.C. W/ GRANITE RANDOM ABRAK MASON
- (G) CMU, BEADED

Scale: 1" = 20'

 

DESMAN
Design Management

NEW PARKING GARAGE FOR FENWICK HIGH SCHOOL AT 505 WASHINGTON BLVD., OAK PARK, ILLINOIS 60302

PREPARED FOR:
Mr. Jerry Rutten
Dir. of Operations
Fenwick High School
800 Washington Blvd.
Oak Park, IL 60302
708.968.2718
j.rutten@fenwickhigh.com

ISSUE		
NO.	DESCRIPTION	DATE
1	ISSUED FOR PERMIT	12/20/18
2	ISSUED FOR CONSTRUCTION	01/18/19
3	ISSUED FOR CONSTRUCTION	01/18/19
4	ISSUED FOR CONSTRUCTION	01/18/19
5	ISSUED FOR CONSTRUCTION	01/18/19
6	ISSUED FOR CONSTRUCTION	01/18/19
7	ISSUED FOR CONSTRUCTION	01/18/19
8	ISSUED FOR CONSTRUCTION	01/18/19
9	ISSUED FOR CONSTRUCTION	01/18/19
10	ISSUED FOR CONSTRUCTION	01/18/19

DRAWING TITLE	NORTH ELEVATION
DRAWING NO.	EX-8F4











