


CONCEPTUAL SITE PLAN  
1" = 60'

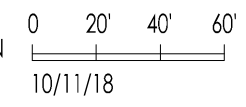

830 North Blvd. Oak Park, Illinois  
60301  
708-445-8400  
ariainc.com  
ARIA GROUP ARCHITECTS, INC.

aria  
GROUP



*Southwest View From Madison And Wesley*

SENIOR LIVING OF OAK PARK

OAK PARK, IL

09/11/18



<b>AL</b>	
S	3
1B	25
2B	2
<b>Total</b>	<b>30</b>
<b>MC</b>	
S	32
S+	6
S- Long	2
<b>Total</b>	<b>40</b>
<b>IL</b>	
1B	44
1BD	21
1B + Den	9
2B	37
2BD	11
2B + Den	9
<b>Total</b>	<b>131</b>
<b>Total</b>	
<b>GSF:</b>	<b>256,439</b>

**GROUND FLOOR (21,780 GSF)**


**SENIOR LIVING OF OAK PARK**

OAK PARK, IL

SCALE @ 11x17: 1"= 40'-0"

09/11/18



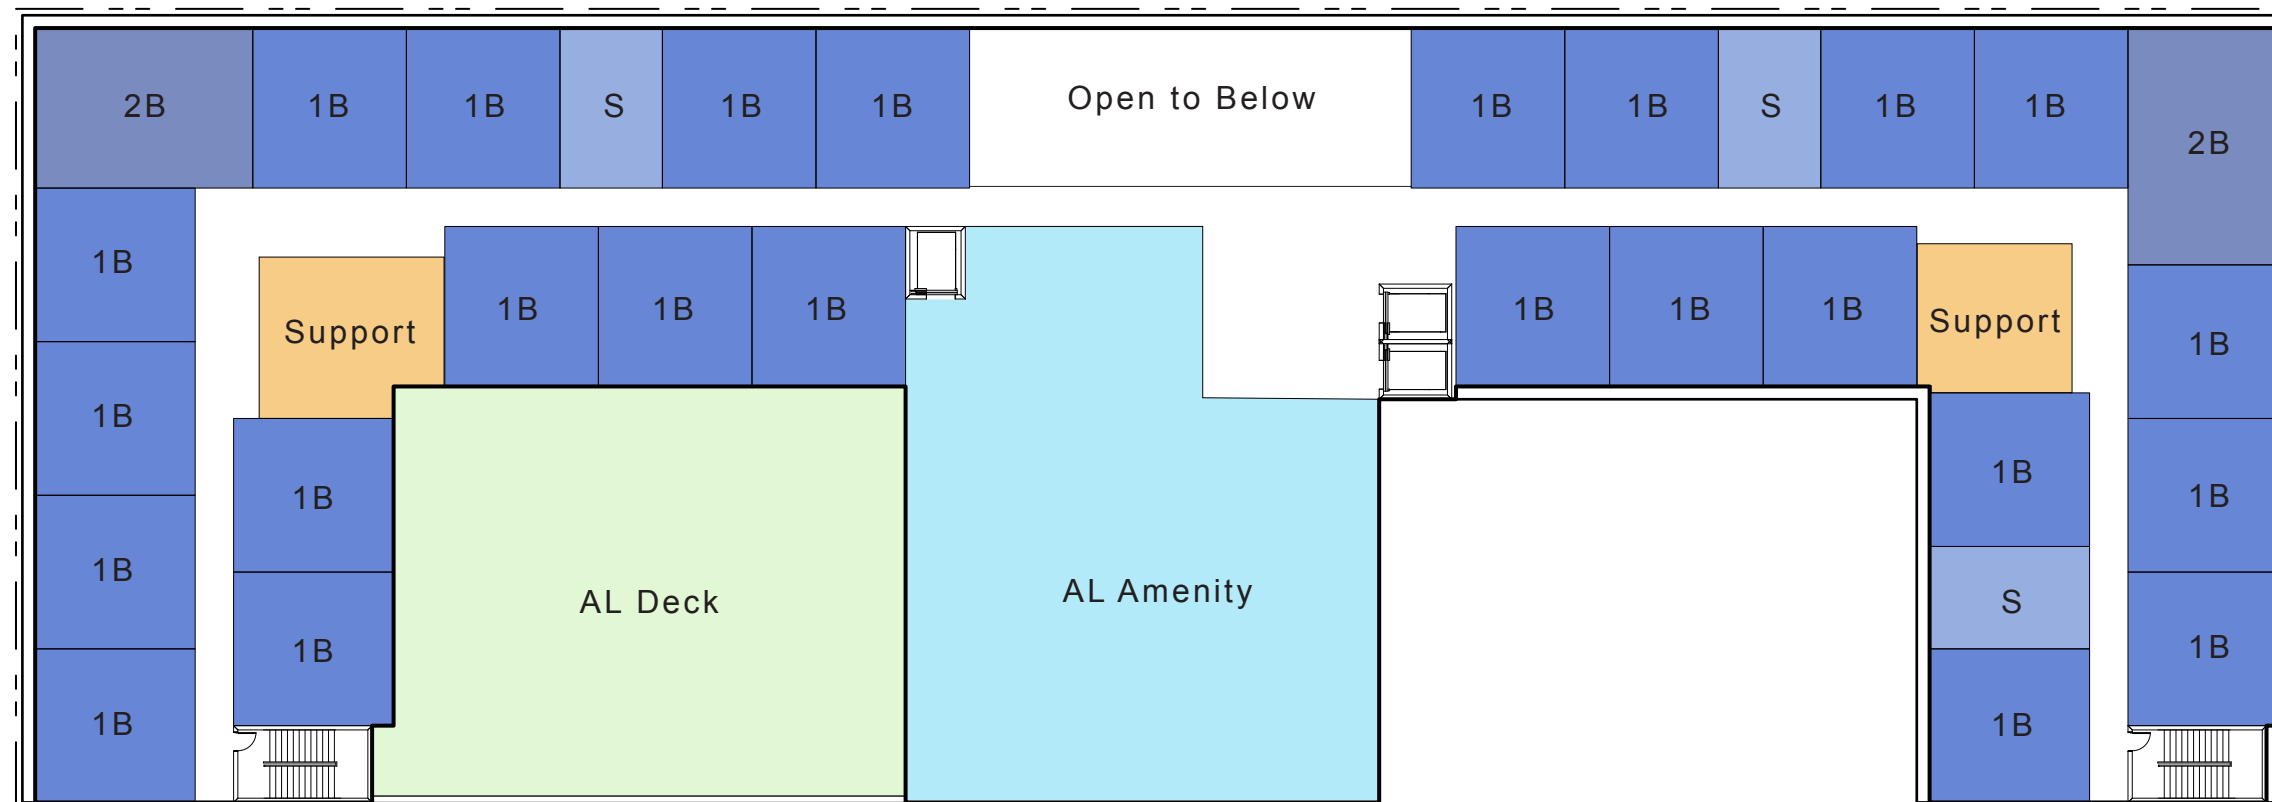

<b>AL</b>	
S	3
1B	25
2B	2
<b>Total</b>	<b>30</b>

<b>MC</b>	
S	32
S+	6
S- Long	2
<b>Total</b>	<b>40</b>

<b>IL</b>	
1B	44
1BD	21
1B + Den	9
2B	37
2BD	11
2B + Den	9
<b>Total</b>	<b>131</b>

**Total**  
**GSF: 256,439**

**FLOOR 2 - ASSISTED LIVING (31,745 GSF)**


**SENIOR LIVING OF OAK PARK**

SCALE @ 11x17: 1"= 30'-0"

OAK PARK, IL

09/11/18



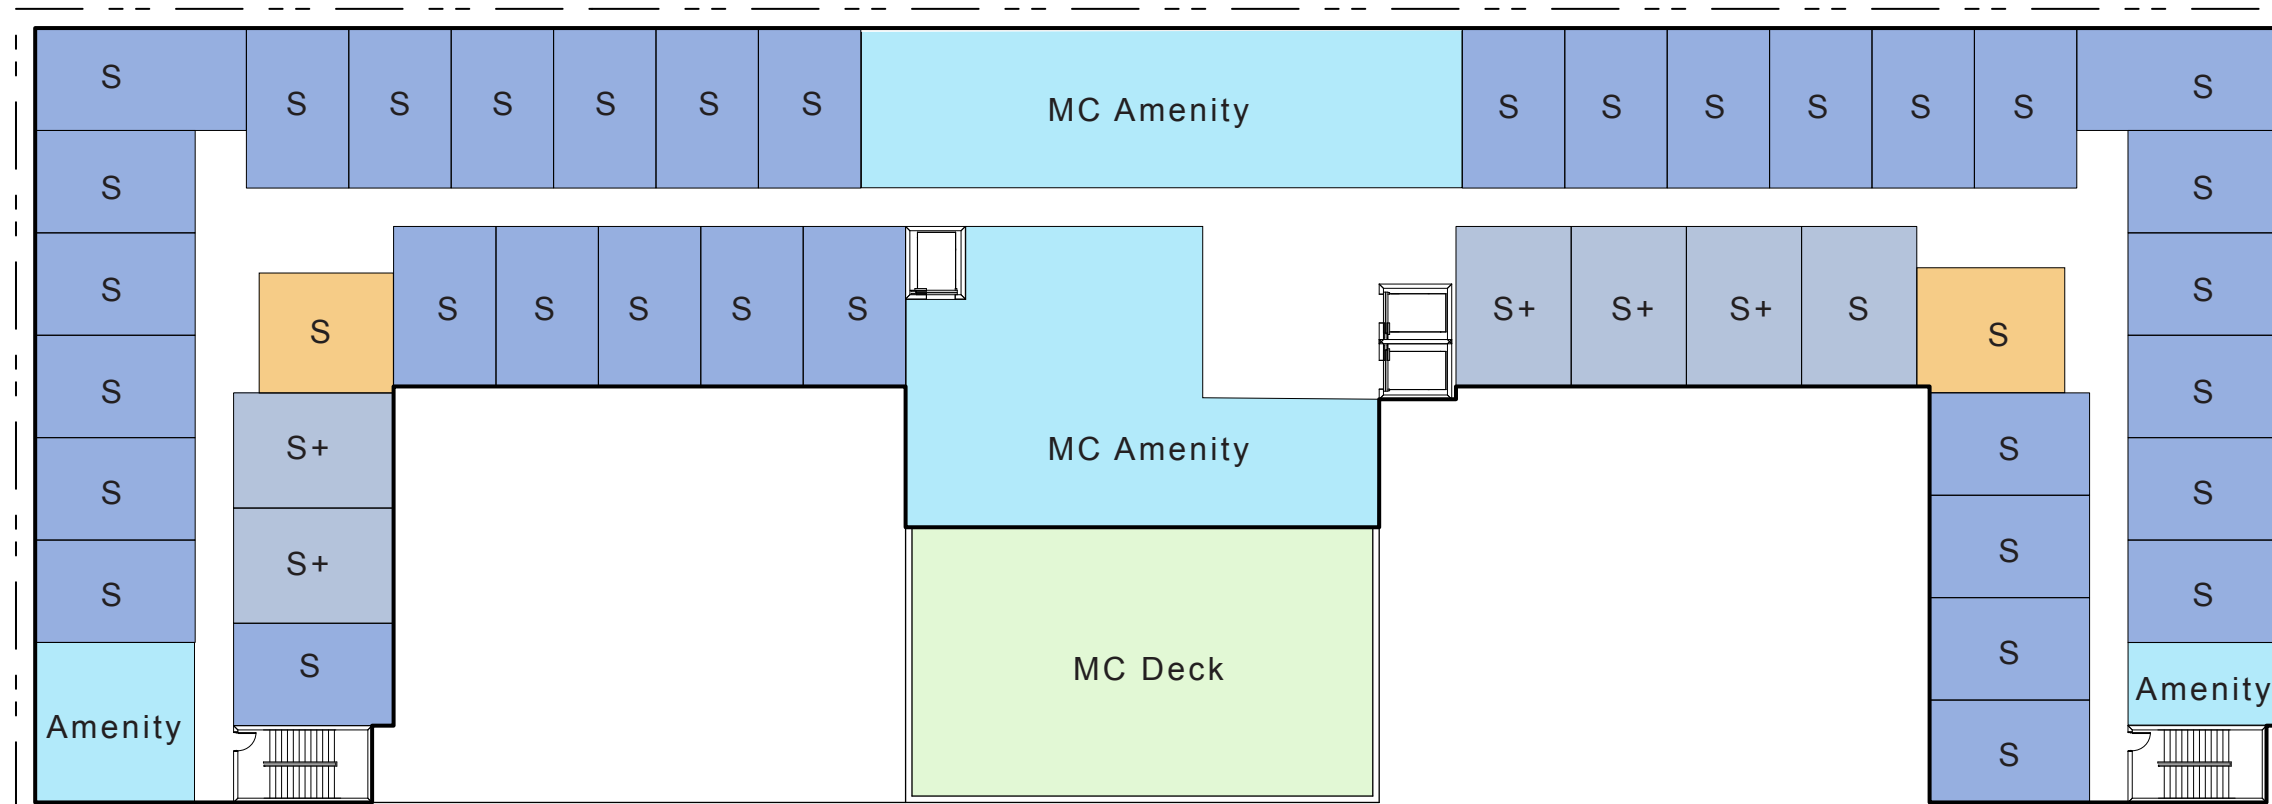

<b>AL</b>	
S	3
1B	25
2B	2
<b>Total</b>	<b>30</b>

<b>MC</b>	
S	32
S+	6
S- Long	2
<b>Total</b>	<b>40</b>

<b>IL</b>	
1B	44
1BD	21
1B + Den	9
2B	37
2BD	11
2B + Den	9
<b>Total</b>	<b>131</b>

**Total**  
**GSF: 256,439**

**FLOOR 3 - MEMORY CARE (28,563 GSF)**


**SENIOR LIVING OF OAK PARK**

SCALE @ 11x17: 1"= 30'-0"

OAK PARK, IL

09/11/18



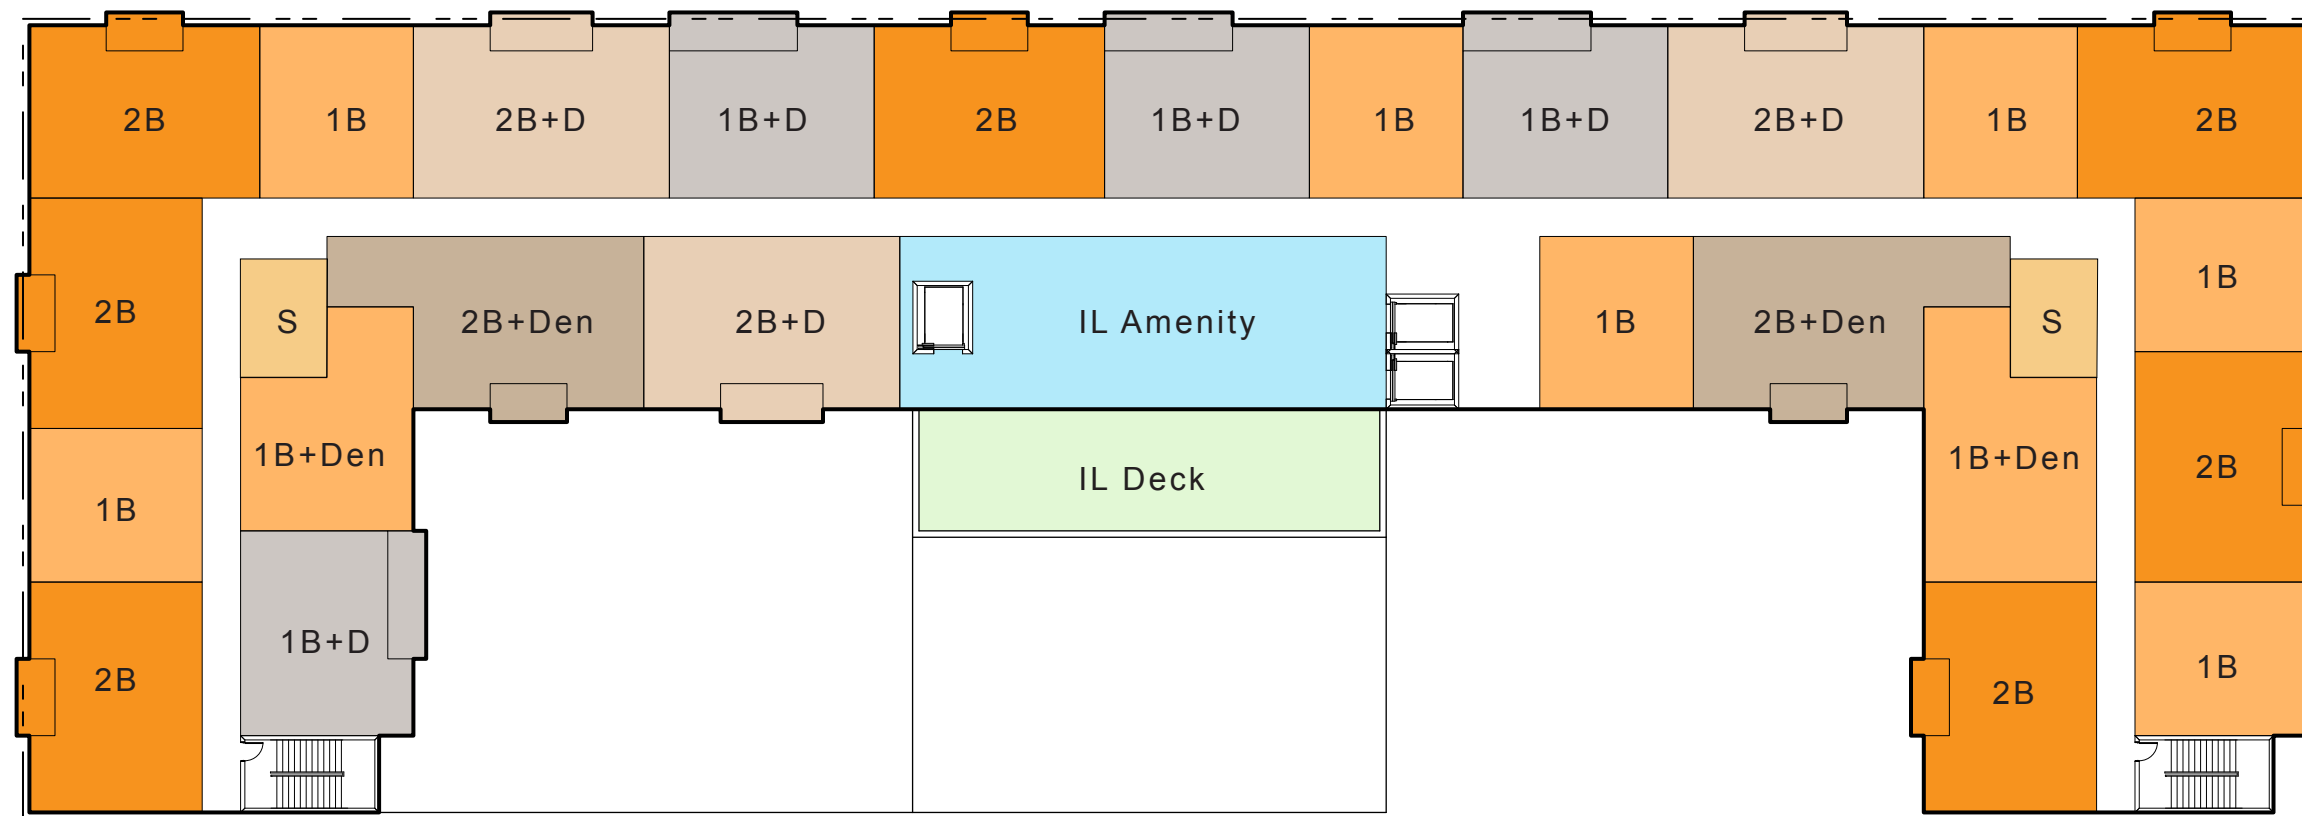

<b>AL</b>	
S	3
1B	25
2B	2
<b>Total</b>	<b>30</b>

<b>MC</b>	
S	32
S+	6
S- Long	2
<b>Total</b>	<b>40</b>

<b>IL</b>	
1B	44
1BD	21
1B + Den	9
2B	37
2BD	11
2B + Den	9
<b>Total</b>	<b>131</b>

**Total**  
**GSF: 256,439**

**FLOOR 4 - INDEPENDENT LIVING (28,791 GSF)**

**SENIOR LIVING OF OAK PARK**

SCALE @ 11x17: 1"= 30'-0"

OAK PARK, IL

09/11/18





**AL**

S	3
1B	25
2B	2
<b>Total</b>	<b>30</b>

**MC**

S	32
S+	6
S- Long	2
<b>Total</b>	<b>40</b>

**IL**

1B	44
1BD	21
1B + Den	9
2B	37
2BD	11
2B + Den	9
<b>Total</b>	<b>131</b>

**Total**  
**GSF: 256,439**

**FLOOR 5,6,7 - INDEPENDENT LIVING (86,373 GSF)**

**SENIOR LIVING OF OAK PARK**




SCALE @ 11x17: 1"= 30'-0"

OAK PARK, IL

09/11/18



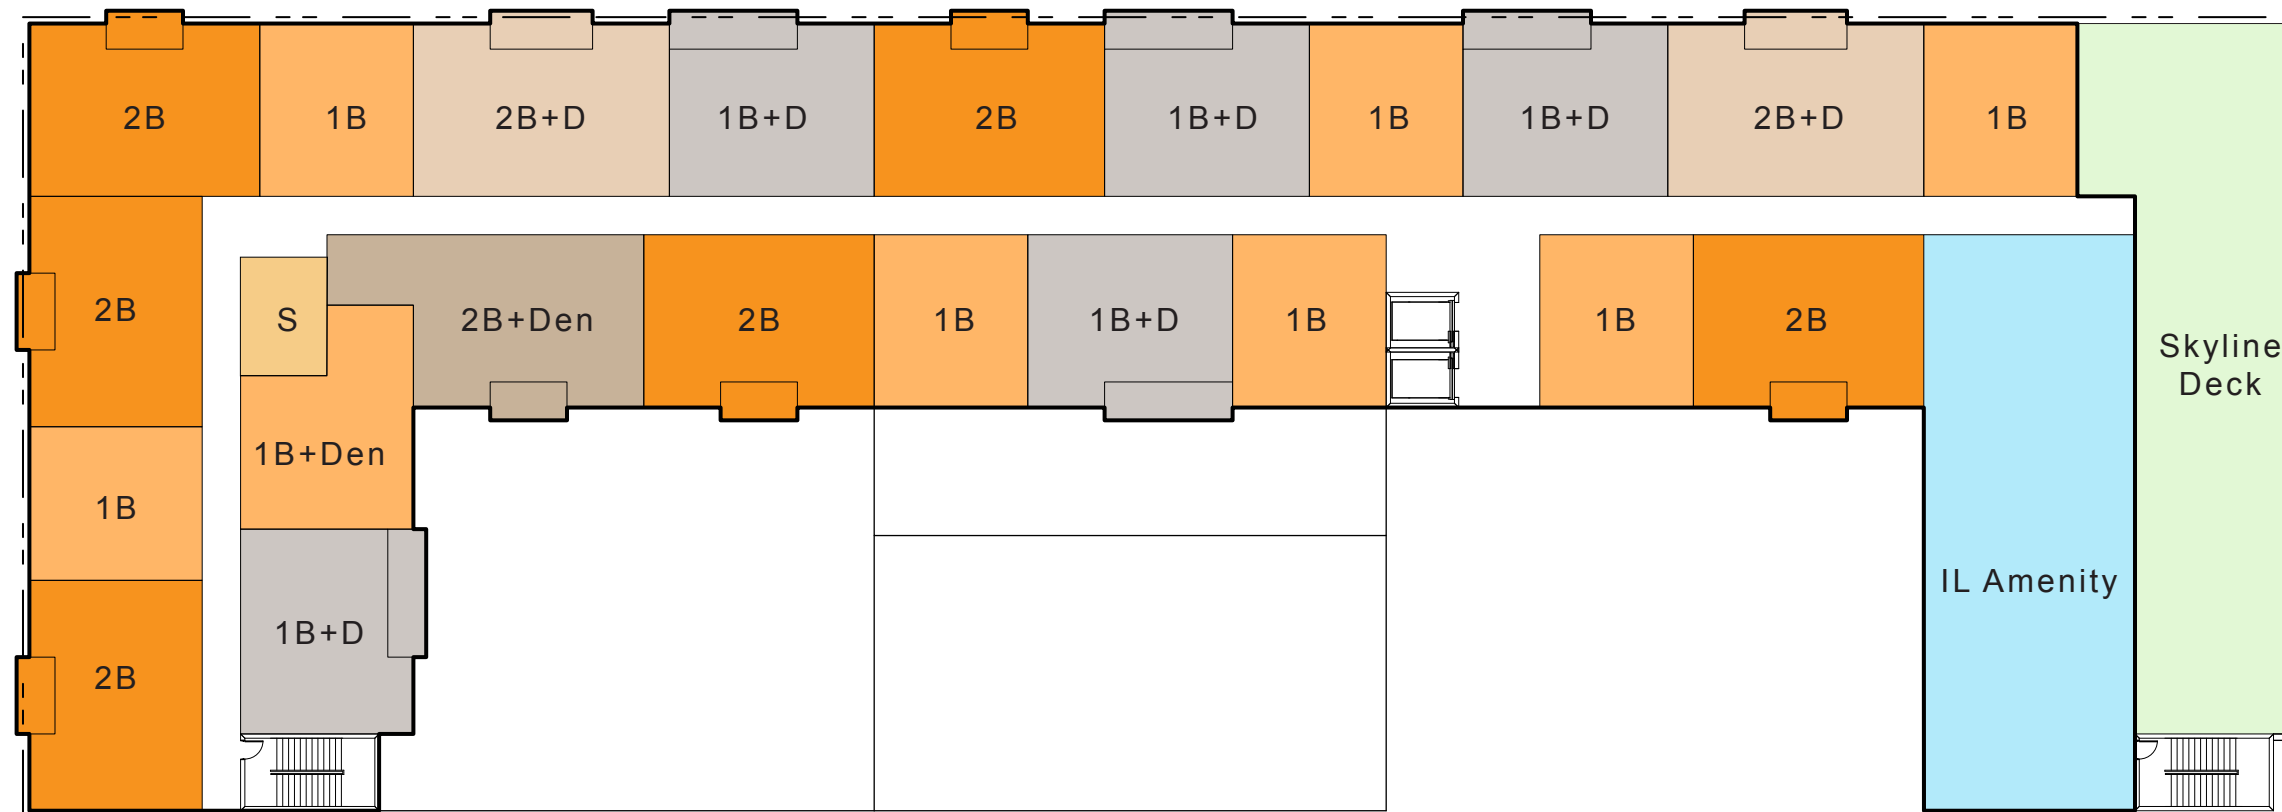

<b>AL</b>	
S	3
1B	25
2B	2
<b>Total</b>	<b>30</b>

<b>MC</b>	
S	32
S+	6
S- Long	2
<b>Total</b>	<b>40</b>

<b>IL</b>	
1B	44
1BD	21
1B + Den	9
2B	37
2BD	11
2B + Den	9
<b>Total</b>	<b>131</b>

**Total**  
**GSF: 256,439**

**FLOOR 8 - INDEPENDENT LIVING (24,644 GSF)**

**SENIOR LIVING OF OAK PARK**


SCALE @ 11x17: 1"= 30'-0"

OAK PARK, IL

09/11/18





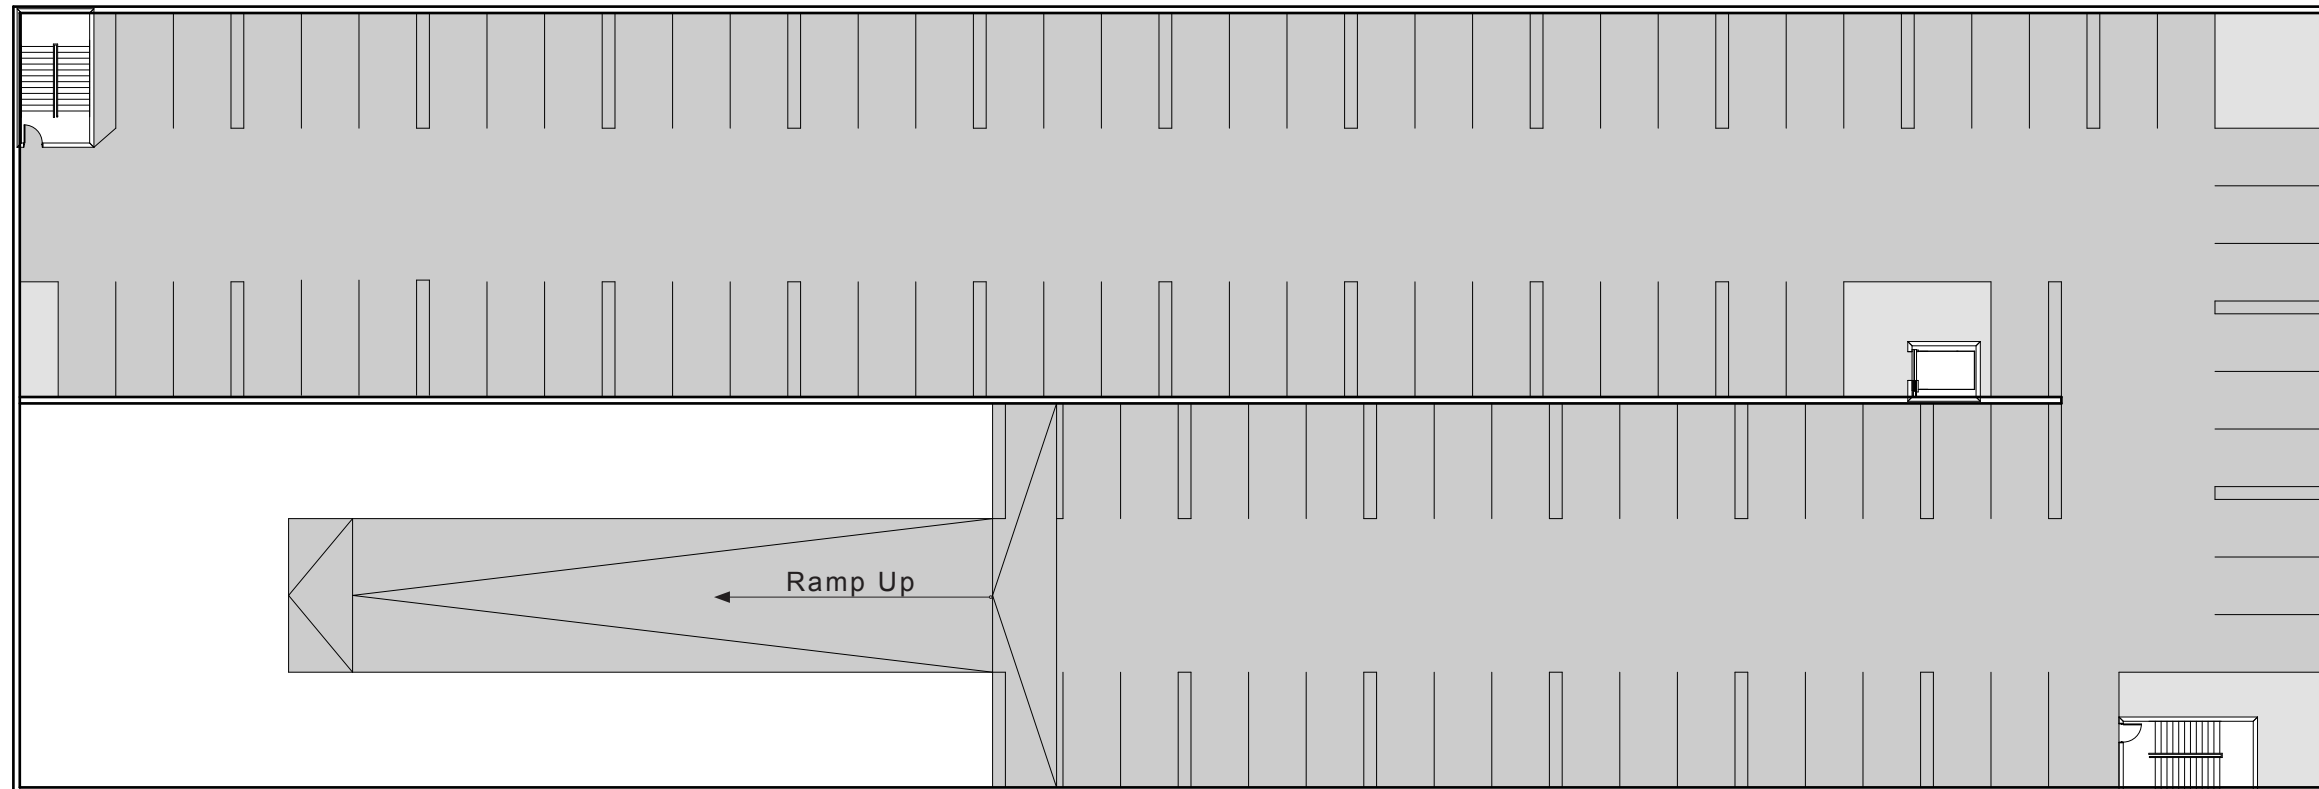

Parking: 107 Spaces

<b>AL</b>	
S	3
1B	25
2B	2
<b>Total</b>	<b>30</b>

<b>MC</b>	
S	32
S+	6
S- Long	2
<b>Total</b>	<b>40</b>

<b>IL</b>	
1B	44
1BD	21
1B + Den	9
2B	37
2BD	11
2B + Den	9
<b>Total</b>	<b>131</b>

**Total**  
**GSF: 256,439**

**BELOW GRADE PARKING (34,543 GSF)**

**SENIOR LIVING OF OAK PARK**

OAK PARK, IL

SCALE @ 11x17: 1"= 30'-0"

09/11/18

