



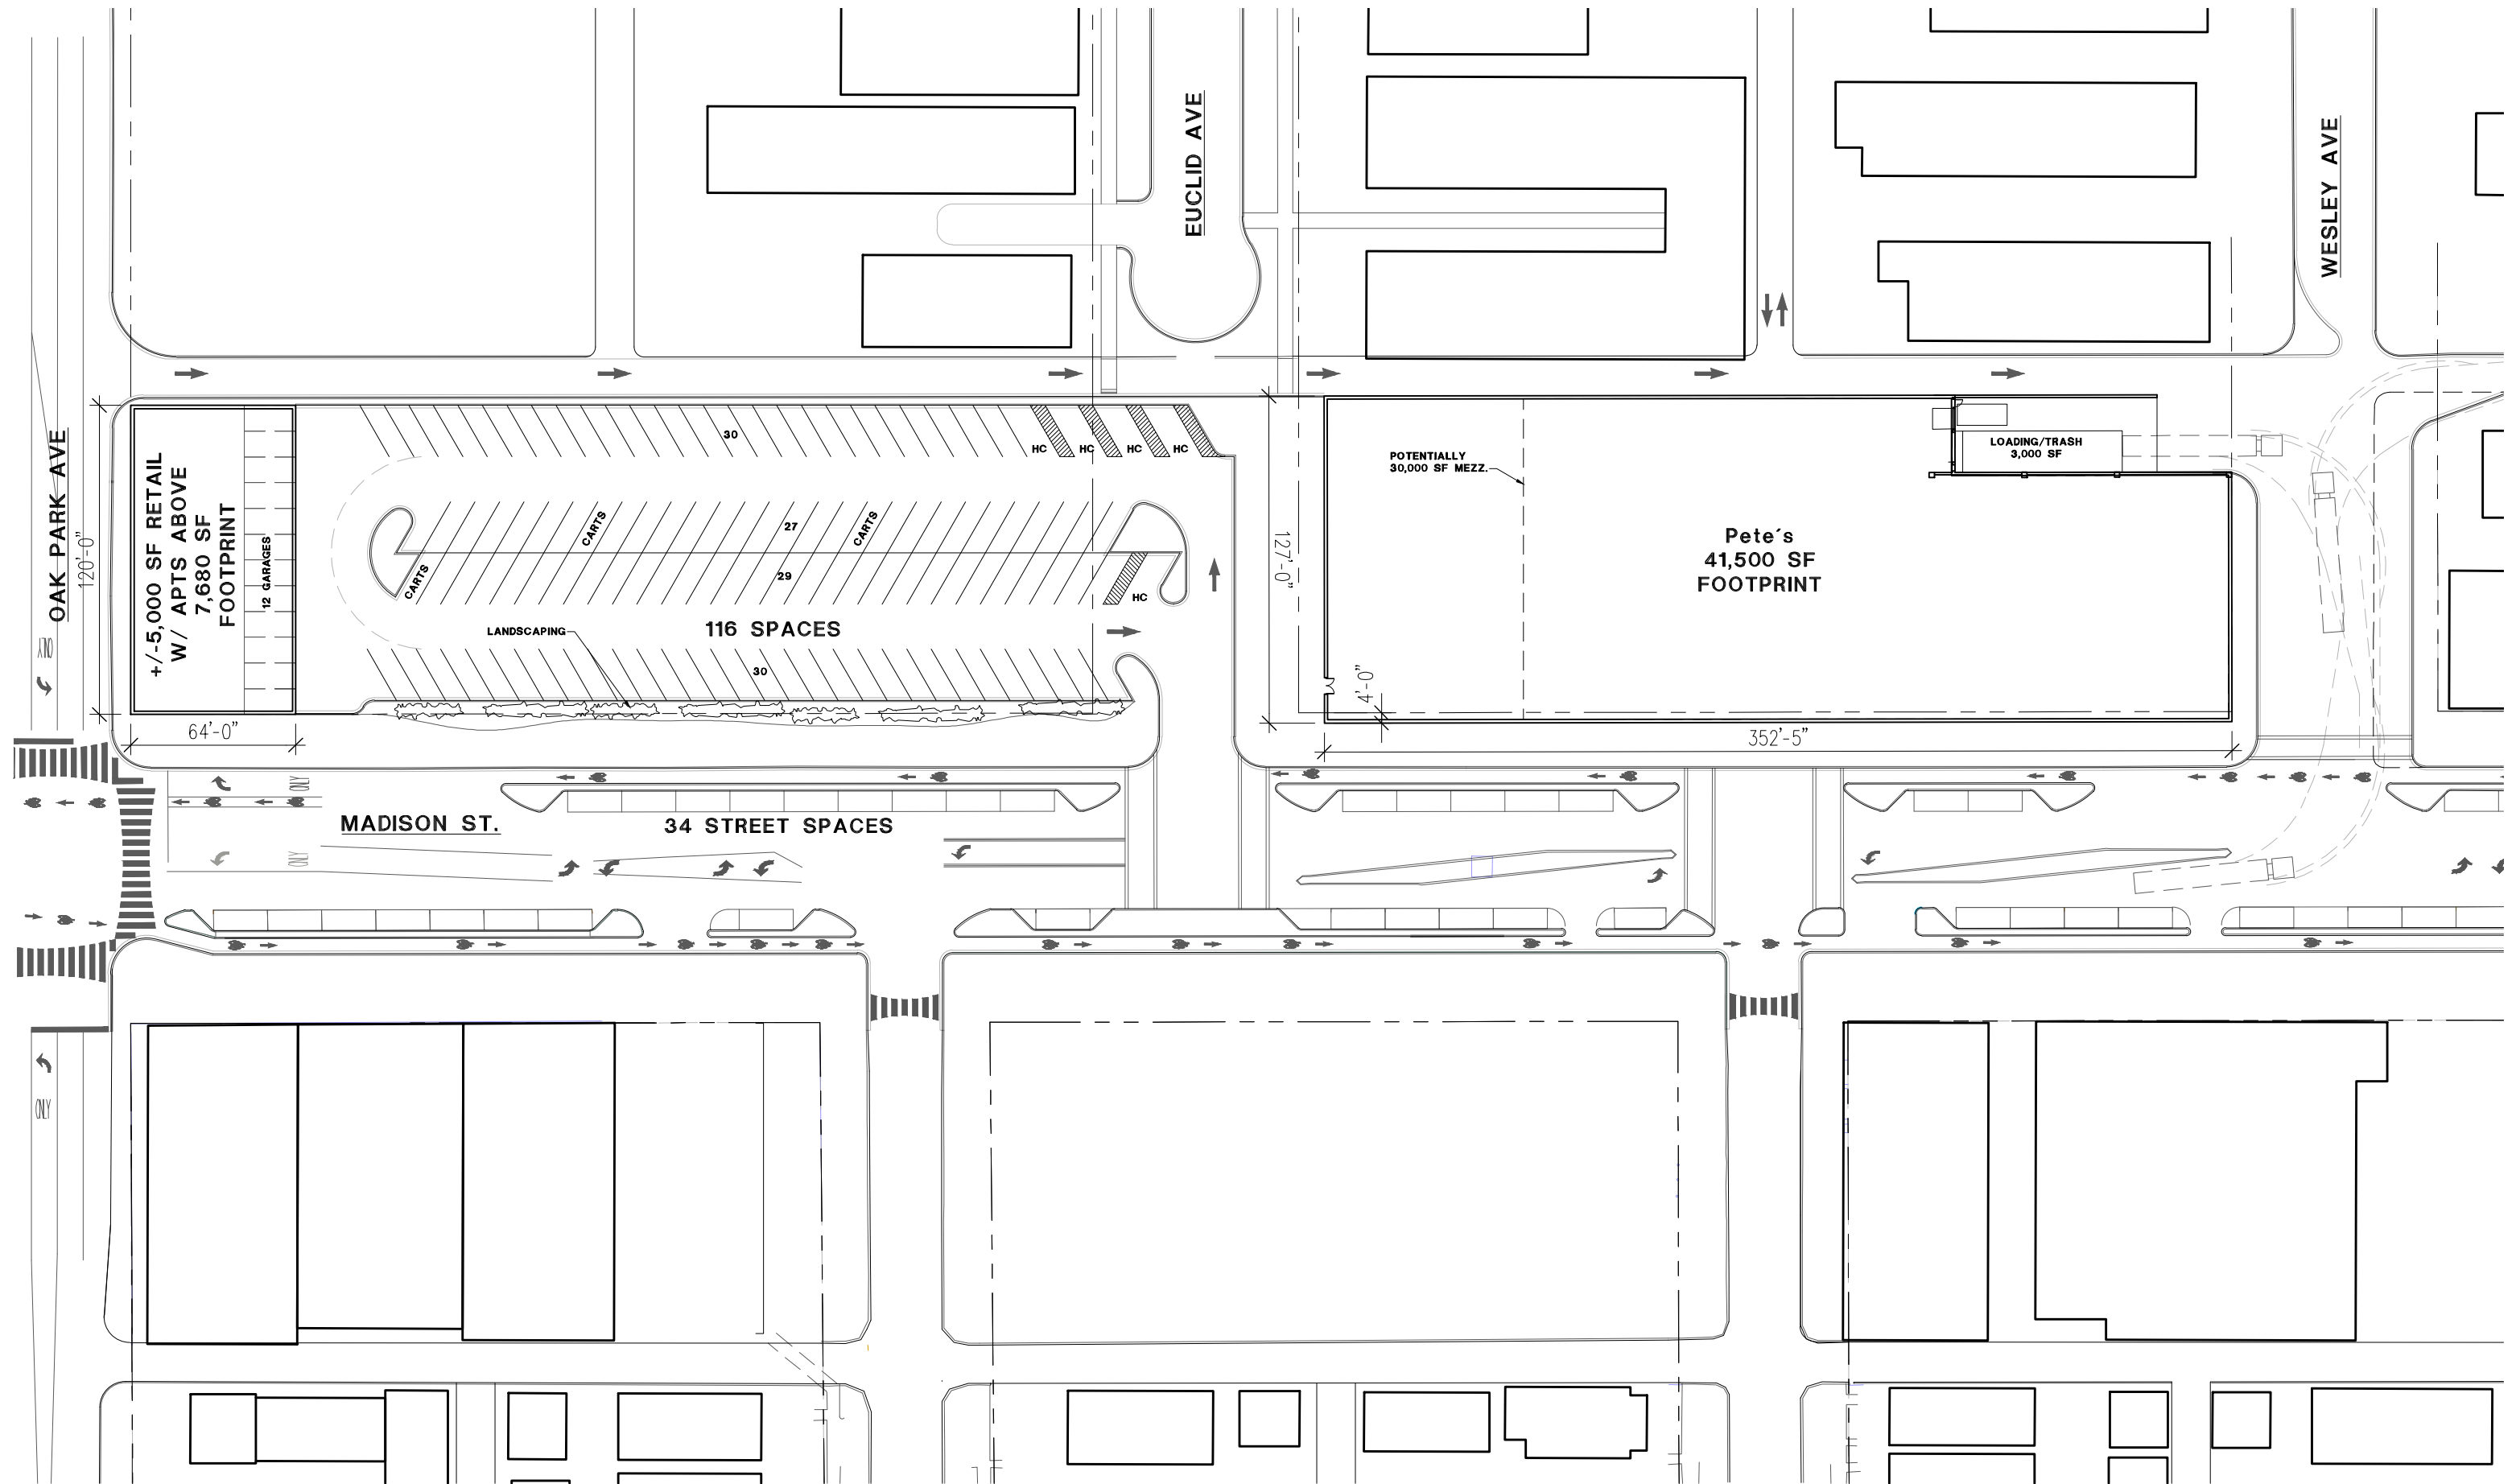

CONCEPTUAL SITE PLAN
1" = 60'

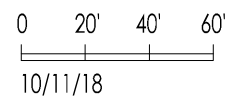

830 North Blvd. Oak Park, Illinois
60301
708-445-8400
ariainc.com
ARIA GROUP ARCHITECTS, INC.

aria
GROUP



Southwest View From Madison And Wesley

SENIOR LIVING OF OAK PARK

OAK PARK, IL

09/11/18



GROUND FLOOR (21,780 GSF)

SENIOR LIVING OF OAK PARK




SCALE @ 11x17: 1"= 40'-0"

OAK PARK, IL

09/11/18



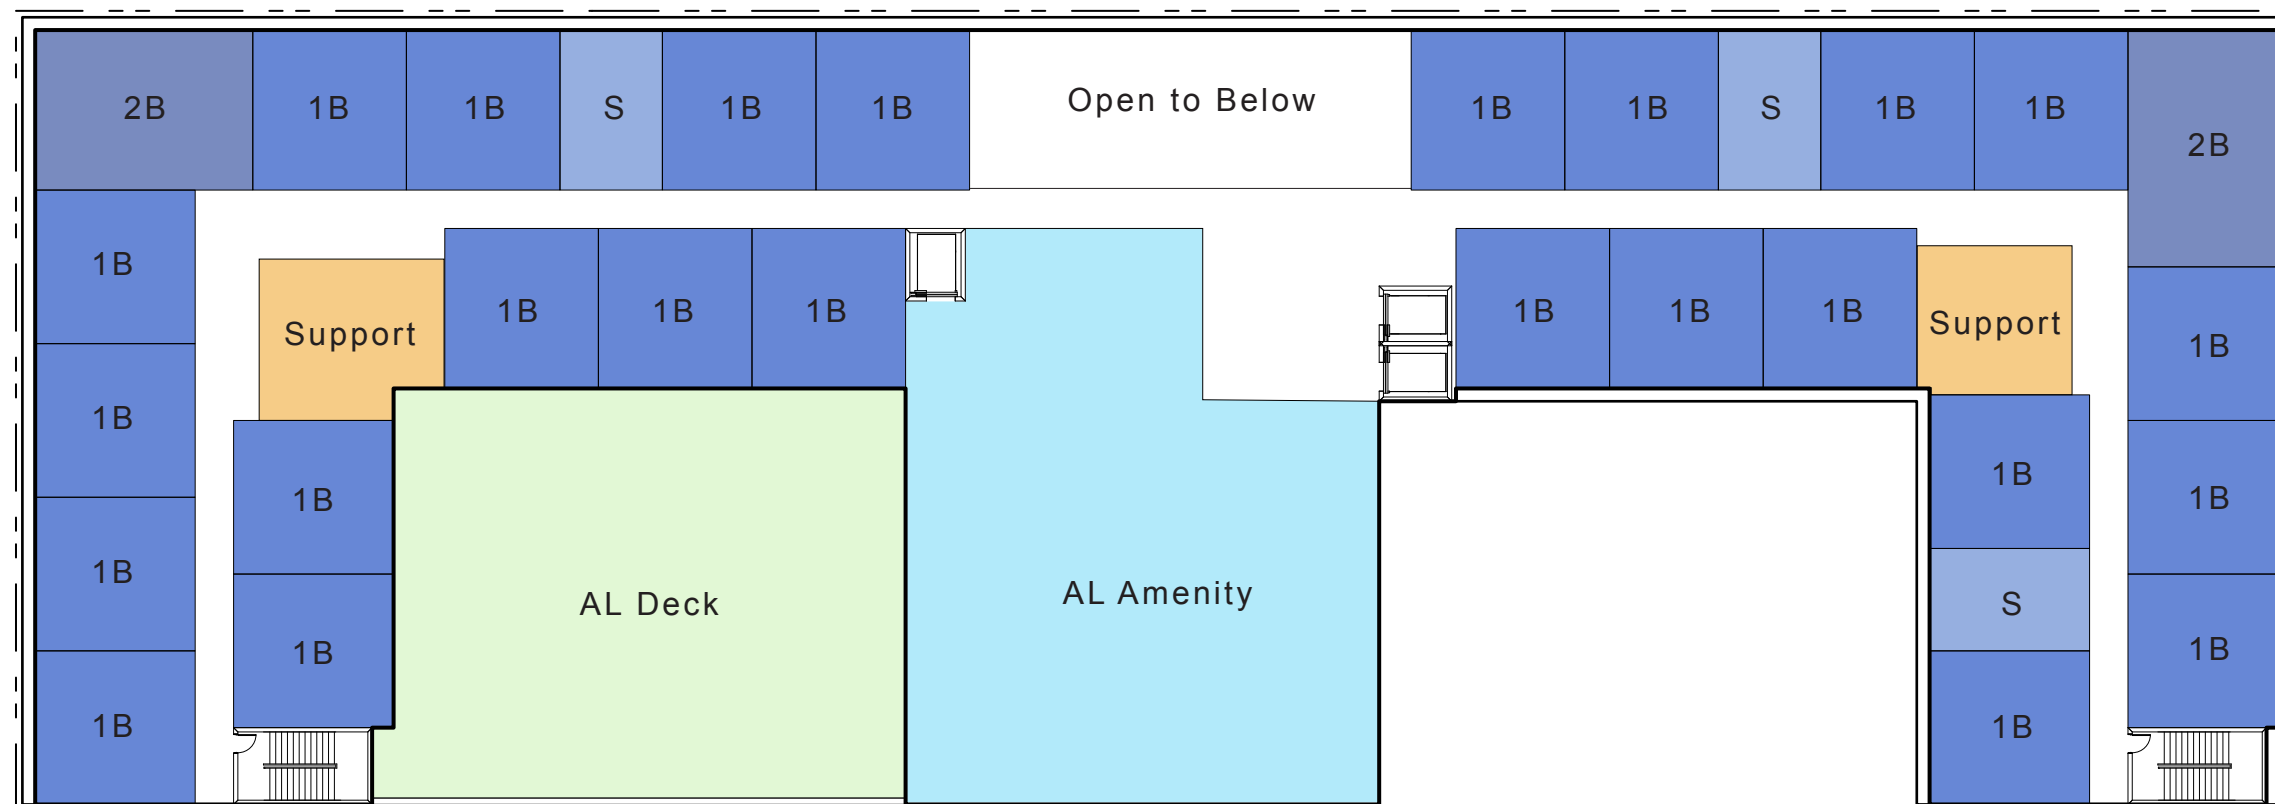

AL	
S	3
1B	25
2B	2
Total	30

MC	
S	32
S+	6
S- Long	2
Total	40

IL	
1B	44
1BD	21
1B + Den	9
2B	37
2BD	11
2B + Den	9
Total	131

Total
GSF: 256,439


FLOOR 2 - ASSISTED LIVING (31,745 GSF)

SENIOR LIVING OF OAK PARK

SCALE @ 11x17: 1"= 30'-0"

OAK PARK, IL

09/11/18

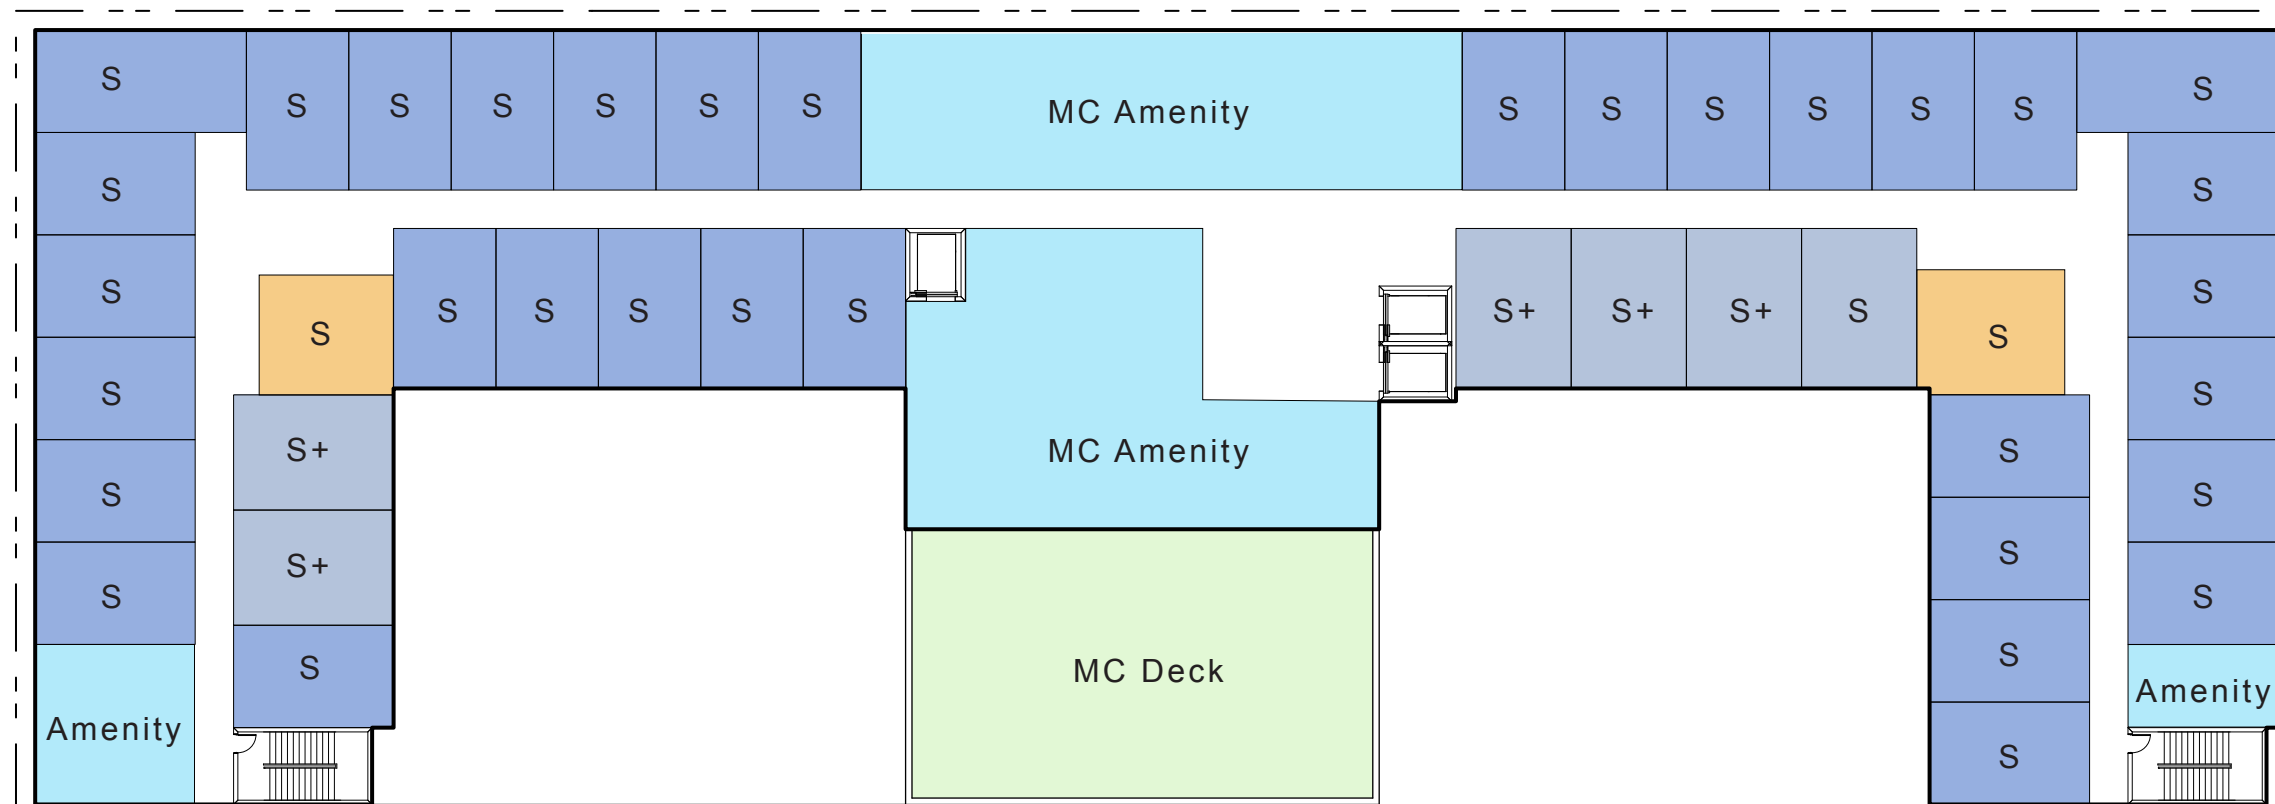

AL	
S	3
1B	25
2B	2
Total	30

MC	
S	32
S+	6
S- Long	2
Total	40

IL	
1B	44
1BD	21
1B + Den	9
2B	37
2BD	11
2B + Den	9
Total	131

Total
GSF: 256,439


FLOOR 3 - MEMORY CARE (28,563 GSF)

SENIOR LIVING OF OAK PARK

SCALE @ 11x17: 1"= 30'-0"

OAK PARK, IL

09/11/18

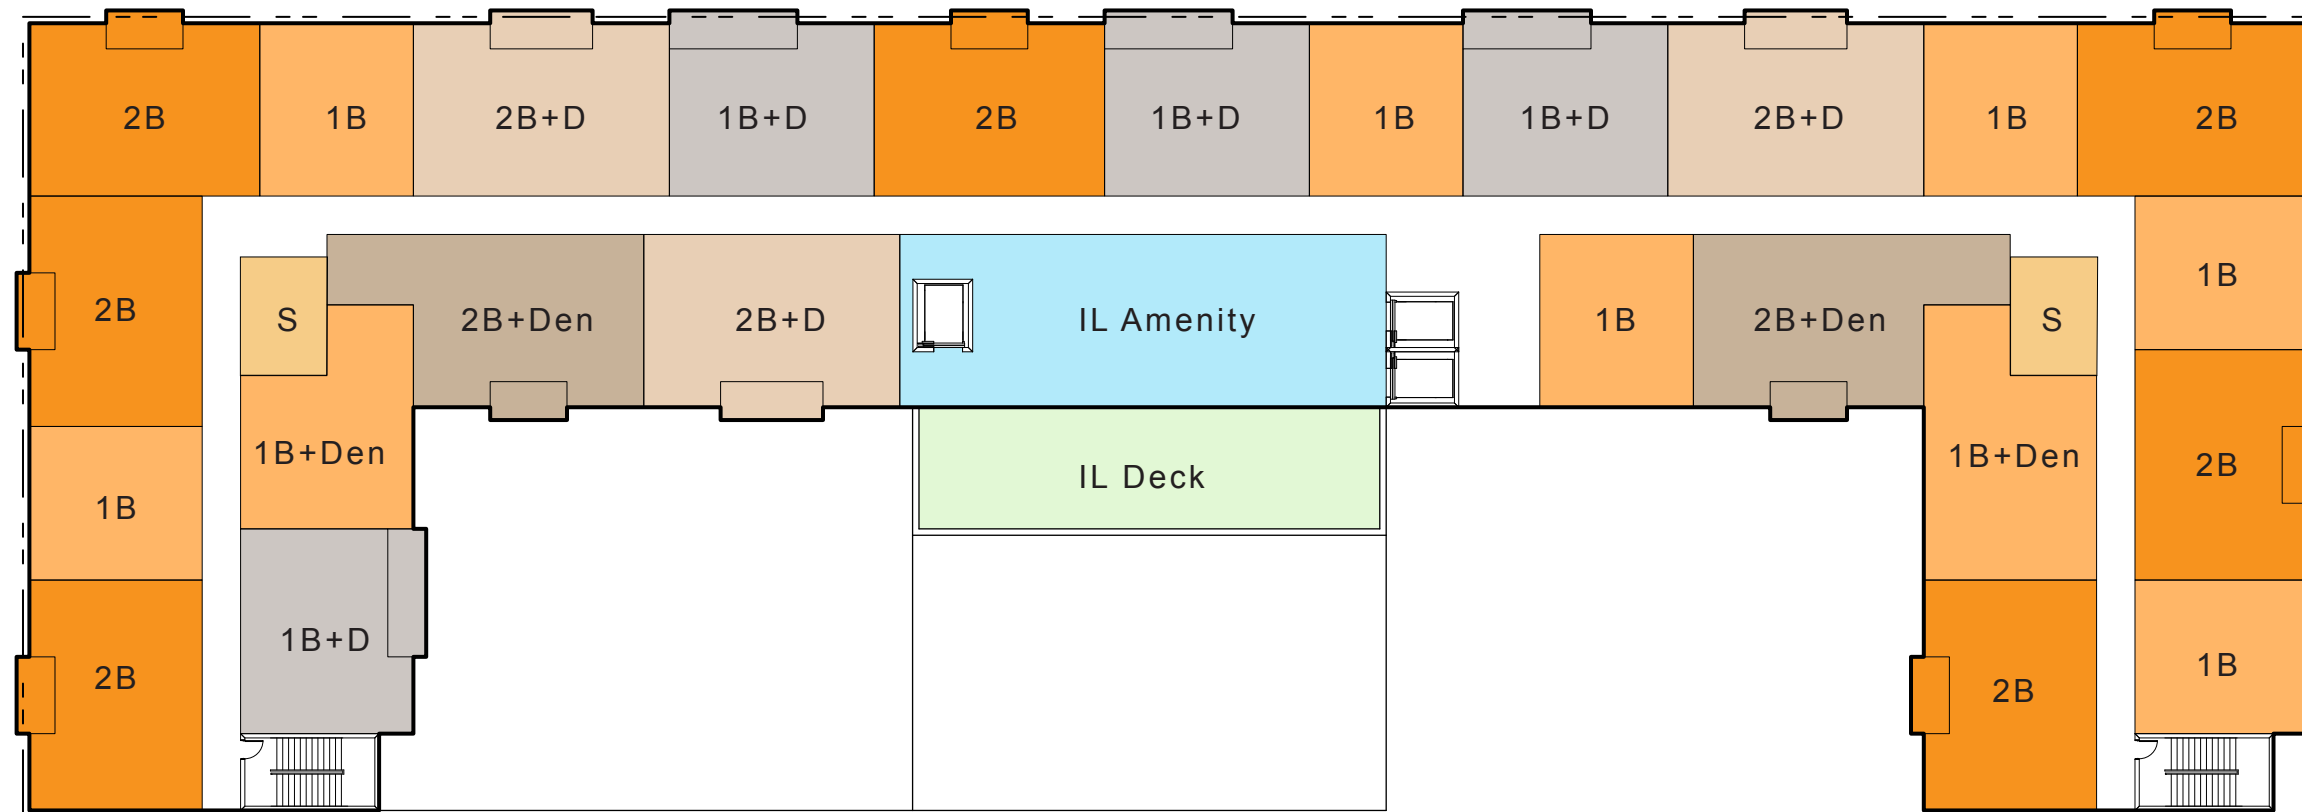

AL	
S	3
1B	25
2B	2
Total	30

MC	
S	32
S+	6
S- Long	2
Total	40

IL	
1B	44
1BD	21
1B + Den	9
2B	37
2BD	11
2B + Den	9
Total	131

Total
GSF: 256,439

FLOOR 4 - INDEPENDENT LIVING (28,791 GSF)

SENIOR LIVING OF OAK PARK

SCALE @ 11x17: 1"= 30'-0"

OAK PARK, IL

09/11/18



AL	
S	3
1B	25
2B	2
Total	30

MC	
S	32
S+	6
S- Long	2
Total	40

IL	
1B	44
1BD	21
1B + Den	9
2B	37
2BD	11
2B + Den	9
Total	131

Total
GSF: 256,439


FLOOR 5,6,7 - INDEPENDENT LIVING (86,373 GSF)

SENIOR LIVING OF OAK PARK

SCALE @ 11x17: 1"= 30'-0"

OAK PARK, IL

09/11/18

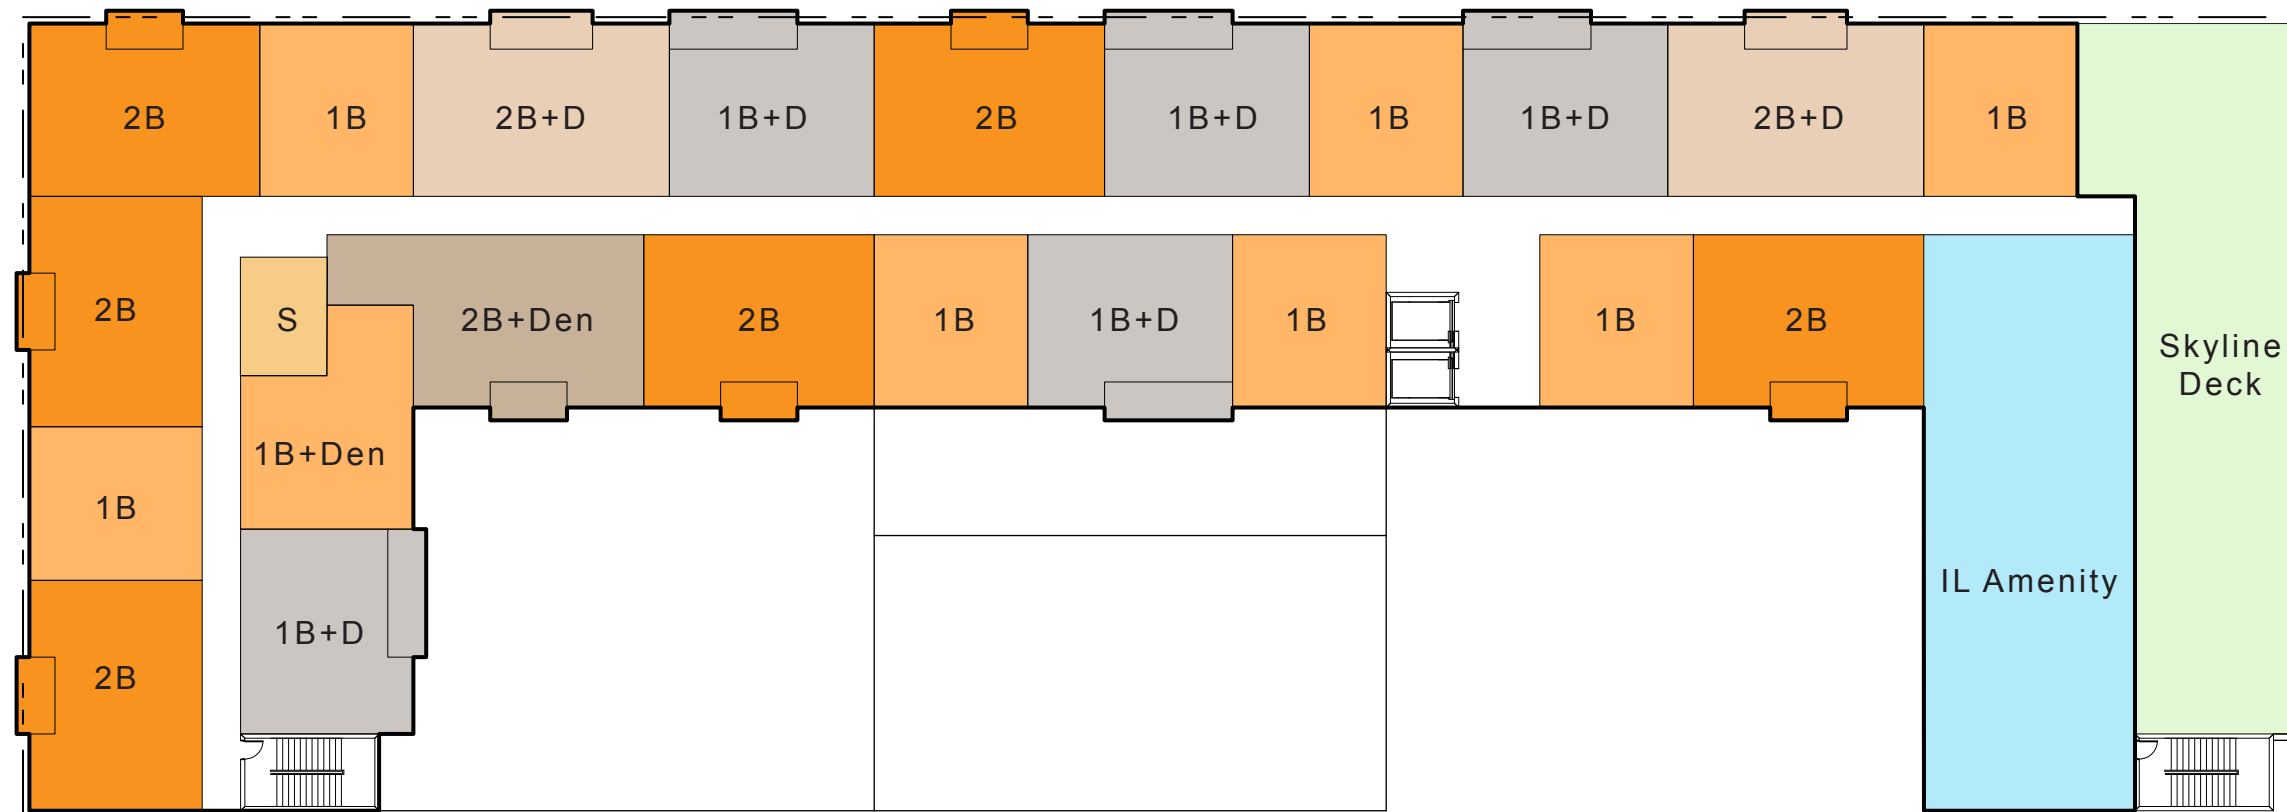

AL	
S	3
1B	25
2B	2
Total	30

MC	
S	32
S+	6
S- Long	2
Total	40

IL	
1B	44
1BD	21
1B + Den	9
2B	37
2BD	11
2B + Den	9
Total	131

Total
GSF: 256,439


FLOOR 8 - INDEPENDENT LIVING (24,644 GSF)

SENIOR LIVING OF OAK PARK

SCALE @ 11x17: 1"= 30'-0"

OAK PARK, IL

09/11/18

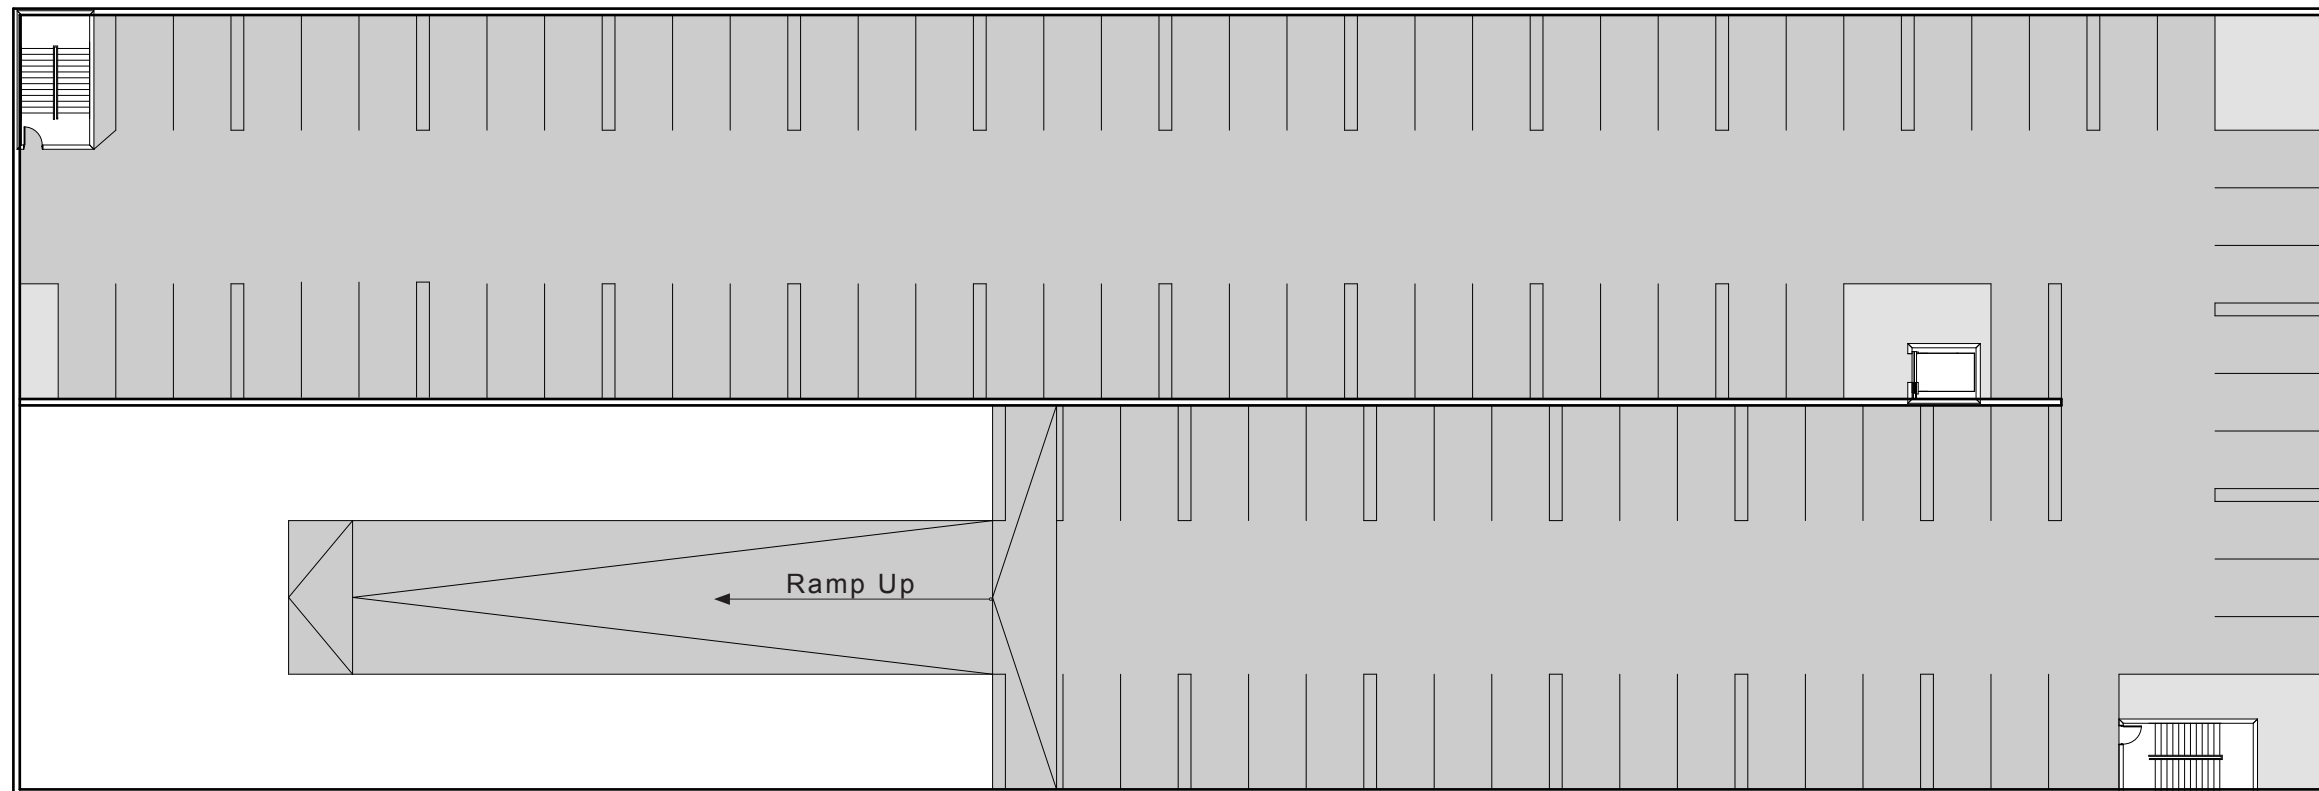

Parking: 107 Spaces

AL

S	3
1B	25
2B	2
Total	30

MC

S	32
S+	6
S- Long	2
Total	40

IL

1B	44
1BD	21
1B + Den	9
2B	37
2BD	11
2B + Den	9
Total	131

Total
GSF: 256,439

BELOW GRADE PARKING (34,543 GSF)

SENIOR LIVING OF OAK PARK

SCALE @ 11x17: 1"= 30'-0"

OAK PARK, IL

09/11/18