


LEGEND:

- PROPERTY LINE
 RESTORE PER CITY REQUIREMENTS. AREA SHOWN SCHEMATIC ONLY.
 COMMUNICATION SERVICE

Perkins & Will

The Wrigley Building
410 North Michigan Ave.
Suite 1600
Chicago, IL 60611
t 312.755.0770
f 312.755.0775
www.perkinswill.com

CONSULTANTS

TERRA ENGINEERING
225 W OHIO STREET, 4TH FLOOR
CHICAGO, IL 60654
LANDSCAPIN

ALTAMANU INC.
1700 W. IRVING PARK ROAD, SUITE 202
CHICAGO, IL 60613
STRUCTURAL

LARSON ENGINEERING
1488 BOND STREET, SUITE 100
NAPERVILLE, IL 60563

MEP
IMEG CORP.
623 26TH AVENUE
ROCK ISLAND, IL 61201

OWNER

PARK DISTRICT OF OAK PARK
218 MADISON STREET
OAK PARK, IL 60302

CONTRACTO

BULLEY & ANDREWS
1755 W. ARMITAGE AVENUE
CHICAGO, IL 60622

PROJECT

**OAK PARK
COMMUNITY
RECREATION CENTER**
229 MADISON STREET
OAK PARK, IL 60302

PARK DISTRICT OF
OAK PARK

218 MADISON STREET
OAK PARK, IL 60302

KEYPLAN

ISSUE CHART

| | | |
|-------|-----------------------------|------------|
| 12 | BULLETIN #6 | 08/19/2002 |
| 11 | ISSUED FOR PERMIT REVISIONS | 08/15/2002 |
| 10 | RFI #88 | 07/18/2002 |
| 9 | BULLETIN #5 | 07/11/2002 |
| 8 | BULLETIN #4 | 06/13/2002 |
| 7 | BULLETIN #3 | 04/22/2002 |
| 6 | BULLETIN #2 | 03/31/2002 |
| 5 | BULLETIN #1 | 02/07/2002 |
| 4 | ISSUED FOR PERMIT REVISIONS | 01/25/2002 |
| 3 | ISSUED FOR PERMIT REVISIONS | 01/10/2002 |
| 2 | ADDENDUM #2 | 02/28/2002 |
| 1 | ADDENDUM #1 | 02/28/2002 |
| | ISSUE FOR BID/PERMIT | 01/05/2002 |
| MAFRC | DATE | DATE |


| SEAFOR | ISSUE | DATE |
|------------|-------|------------|
| Job Number | | 022527.000 |

TITLE



SITE UTILITY PLAN - EAST

SHEET NUMBER


C4.0-E

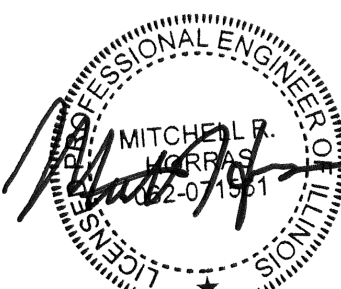

| ISSUE | DESCRIPTION | DATE |
|-------|-----------------------------|------------|
| 13 | BULLETIN #7 | 10/05/2022 |
| 12 | ISSUED FOR PERMIT REVISIONS | 09/05/2022 |
| 9 | BULLETIN #5 | 07/11/2022 |
| 8 | BULLETIN #4 | 05/19/2022 |
| 5 | BULLETIN #1 | 02/07/2022 |
| 4 | ISSUED FOR PERMIT REVISIONS | 01/25/2022 |
| 3 | ISSUED FOR PERMIT REVISIONS | 01/10/2022 |
| 2 | ISSUE FOR BID/PERMIT | 01/10/2022 |
| 1 | ISSUE | 02/25/2021 |

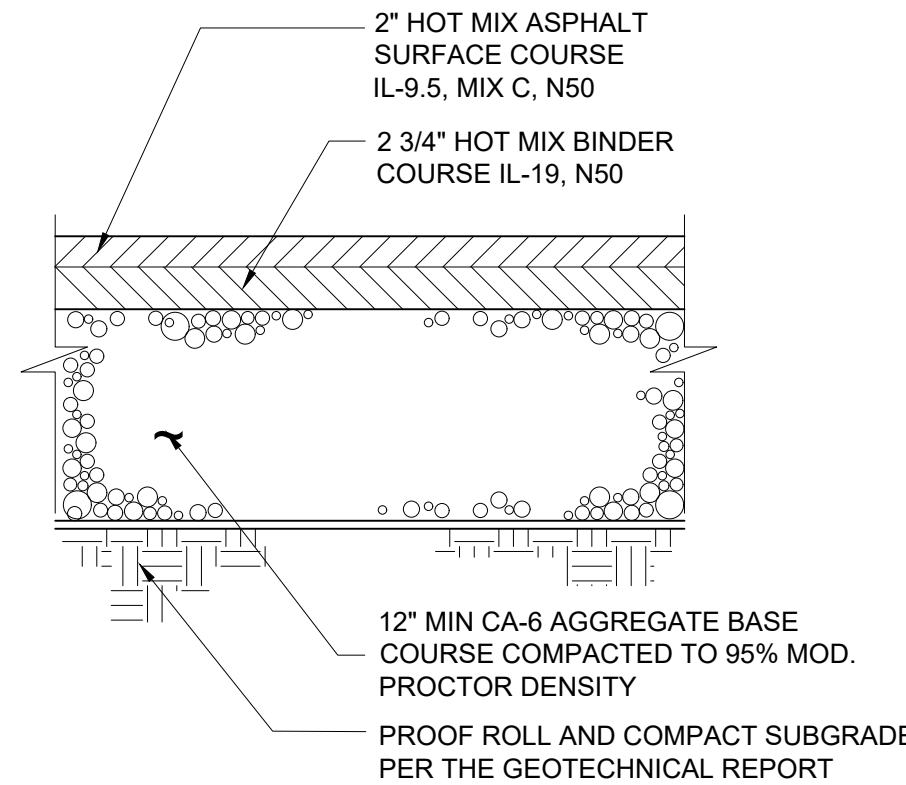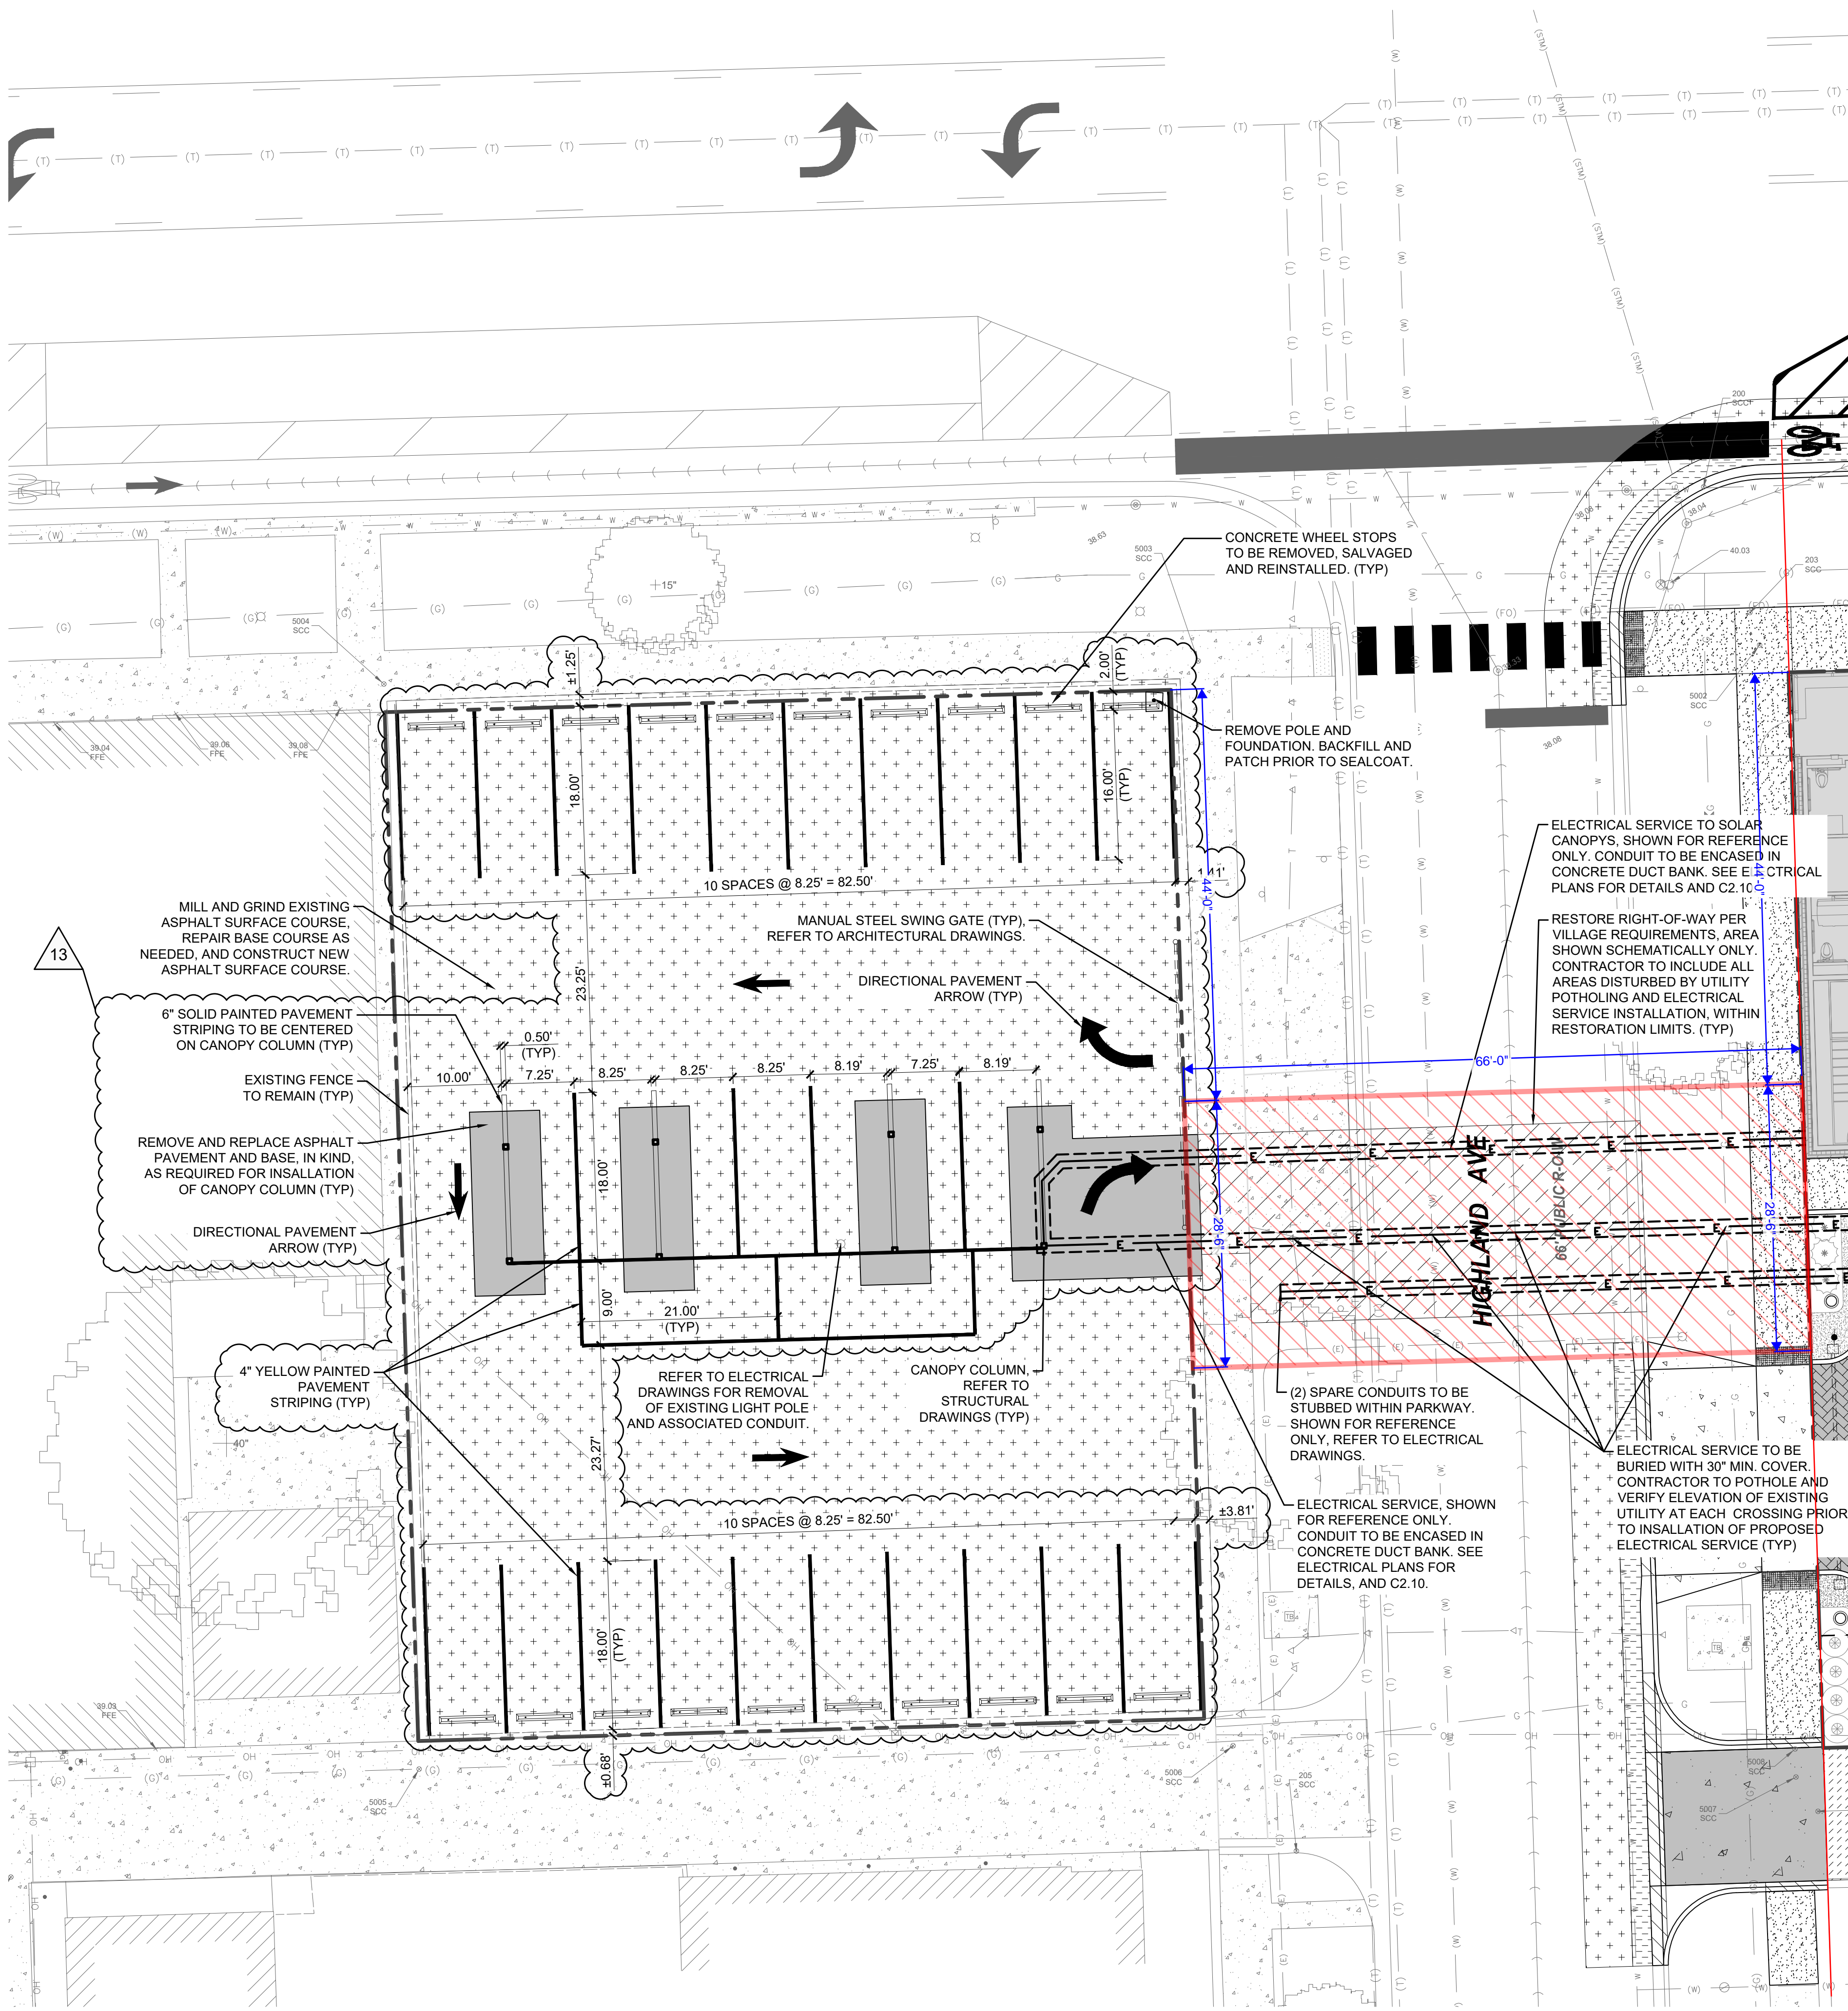

4 ASPHALT PAVEMENT AND BASE
SCALE: NTS

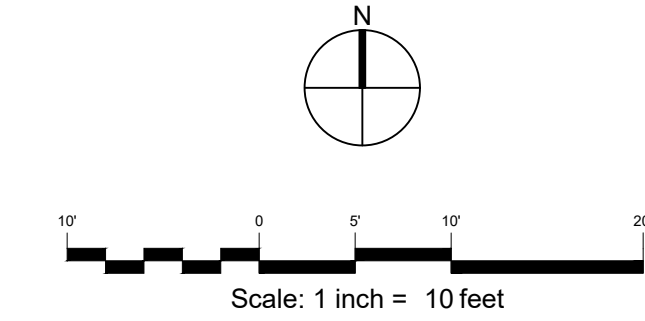

LEGEND:

- PROPERTY LINE
- ASPHALT PAVEMENT AND BASE
- MILL AND GRIND / ASPHALT SURFACE COURSE
- WHEELSTOP
- RESTORE PER CITY REQUIREMENTS. AREA SHOWN SCHEMATIC ONLY.