


Plant List - Sheet L10-01 Only

Plant Code	Qty	Size	Botanical Name	Common Name	Form	Mature Height	Spacing	Comments
Trees								
GB	1	3' cal.	Ginkgo biloba	Ginkgo	B&B	50 HT	As Shown	Single leader trunk
GD	1	3' cal.	Gymnocladia dioica	Kentucky Coffeetree	B&B	50 HT	As Shown	Single leader trunk
GE	1	3' cal.	Gymnocladia dioica 'Espresso'	Espresso Kentucky Coffeetree	B&B	50 HT	As Shown	Single leader trunk
TD	1	3' cal.	Thuja occidentalis 'Spartan'	Blue Spruce	B&B	50 HT	As Shown	Single leader trunk
UM	1	3' cal.	Ulmus Mariani 'Glossy'	Triumph Elm	B&B	50 HT	As Shown	Single leader trunk
Shrubs								
AP	2	#5 cont.	Aesculus parviflora	Bootheebush Buckeye	CG	48-60' HT	As Shown	
CA	16	#3 cont.	Aronia melanocarpa	Black Chokeberry	CG	24-36' HT	36" O.C.	
DHA	5	#3 cont.	Dierisla 62485411	Kodak's Red Bush Honeysuckle	CG	36' HT	As Shown	
DHB	14	#3 cont.	Dierisla 62485411	Kodak's Red Bush Honeysuckle	CG	36' HT	As Shown	
RAGL	0	#5 cont.	Rhus aromatica 'Gro-Low'	Gro Low Sumac	CG	24-36' HT	36" O.C.	
CAS	0	#3 cont.	Clethra alnifolia 'Sixteen Candles'	Sixteen Candles Summersweet	CG	3-4 HT	30" O.C.	
VA	4	#3 cont.	Viburnum dentatum var. 'Wash Senior'	Autumn Jazz Viburnum	CG	24-36' HT	36" O.C.	
CC	0	#5 cont.	Cornus sericea 'Cardinal'	Red Twig Dogwood	CG	6-9 HT	36" O.C.	
CO	12	#5 cont.	Cephalanthus occidentalis 'Sugar Shack'	Sugar Shack Buttonbush	CG	6-9 HT	36" O.C.	
HA	55	#3 cont.	Hydrangea arborescens 'Annabelle'	Smooth Hydrangea	CG	3-5 HT	48" O.C.	
IV	3	#3 cont.	Ilex virginica 'Spitch Little Henry'	Virginia Sweetgale	CG	18-24 HT	30" O.C.	
Perennials, Groundcover, and Grasses								
ALM	50	#1 cont.	Allium millerium	Millium Onion	CG	24-36' HT	24" o.c.	
AMH	9	#1 cont.	Amorpha tuberculiflora	Narrow Leaf Blue Star	CG	24-36' HT	24" o.c.	
SA	118	#1 cont.	Sesleria autumnalis	Autumn Moor Grass	CG	18-30' HT	18" O.C.	
CAF	112	2" pot	Carex flacca	Blue Sedge	CG	12' HT	18" O.C.	
HAM	137	#1 cont.	Hackonechloa macrochaeta 'All Gold'	All Gold Forest Grass	CG	18" HT	18" O.C.	
ECM	12	#1 cont.	Echinacea purpurea 'Magnus'	Magnus Purple Coneflower	CG	30-36" HT	12" o.c.	
ECP	0	#1 cont.	Echinacea pallida	Pale Purple Coneflower	CG	24-36" HT	15" o.c.	
EF	0	2" pot	Eryngium yuccifolium	Purpleleaf Wintercreeper	CG	12' HT	12" O.C.	
SCS	9	#1 cont.	Schizanthus lycopodium 'Standing Ovation'	Standing Ovation Little Bluestem	CG	3-4 HT	24" o.c.	
HS	0	#1 cont.	Heuchera sanguinea	Corallbells	CG	12-18" HT	18" O.C.	
CAB	54	#1 cont.	Calamagrostis brachytricha	Korean Feather Reed Grass	CG	18-24" HT	12" o.c.	
PMP	24	#1 cont.	Panicum polyanthemum 'Pine Wood'	Pine Wood Switchgrass	CG	36-48" HT	As Shown	
ASL	54	#1 cont.	Asplenium platyneuron	Swamp Milkweed	CG	36" HT	18" o.c.	
IRA	12	#1 cont.	Irish Moss	Irish Moss	CG	24-36" HT	18" o.c.	
PAT	59	2" pot	Pachysandra terminalis 'Green Carpet'	Green Carpet Pachysandra	CG	6" HT	12" o.c.	

Various plant species and quantity changed from 1.10.22 issued for Permit Revisions Set and current set

LEGEND

- EXISTING TREE TO REMAIN
- PROPOSED SHADE TREE
- PRECAST CONCRETE PAVERS IN PLAZA
- CONCRETE SIDEWALK
- SODDED PARKWAY
- BIOSWALE SOIL LIMITS
- 6" DEPTH 3"-6" RIVER COBBLE OVER WEED BARRIER FABRIC
- PERENNIAL AREAS

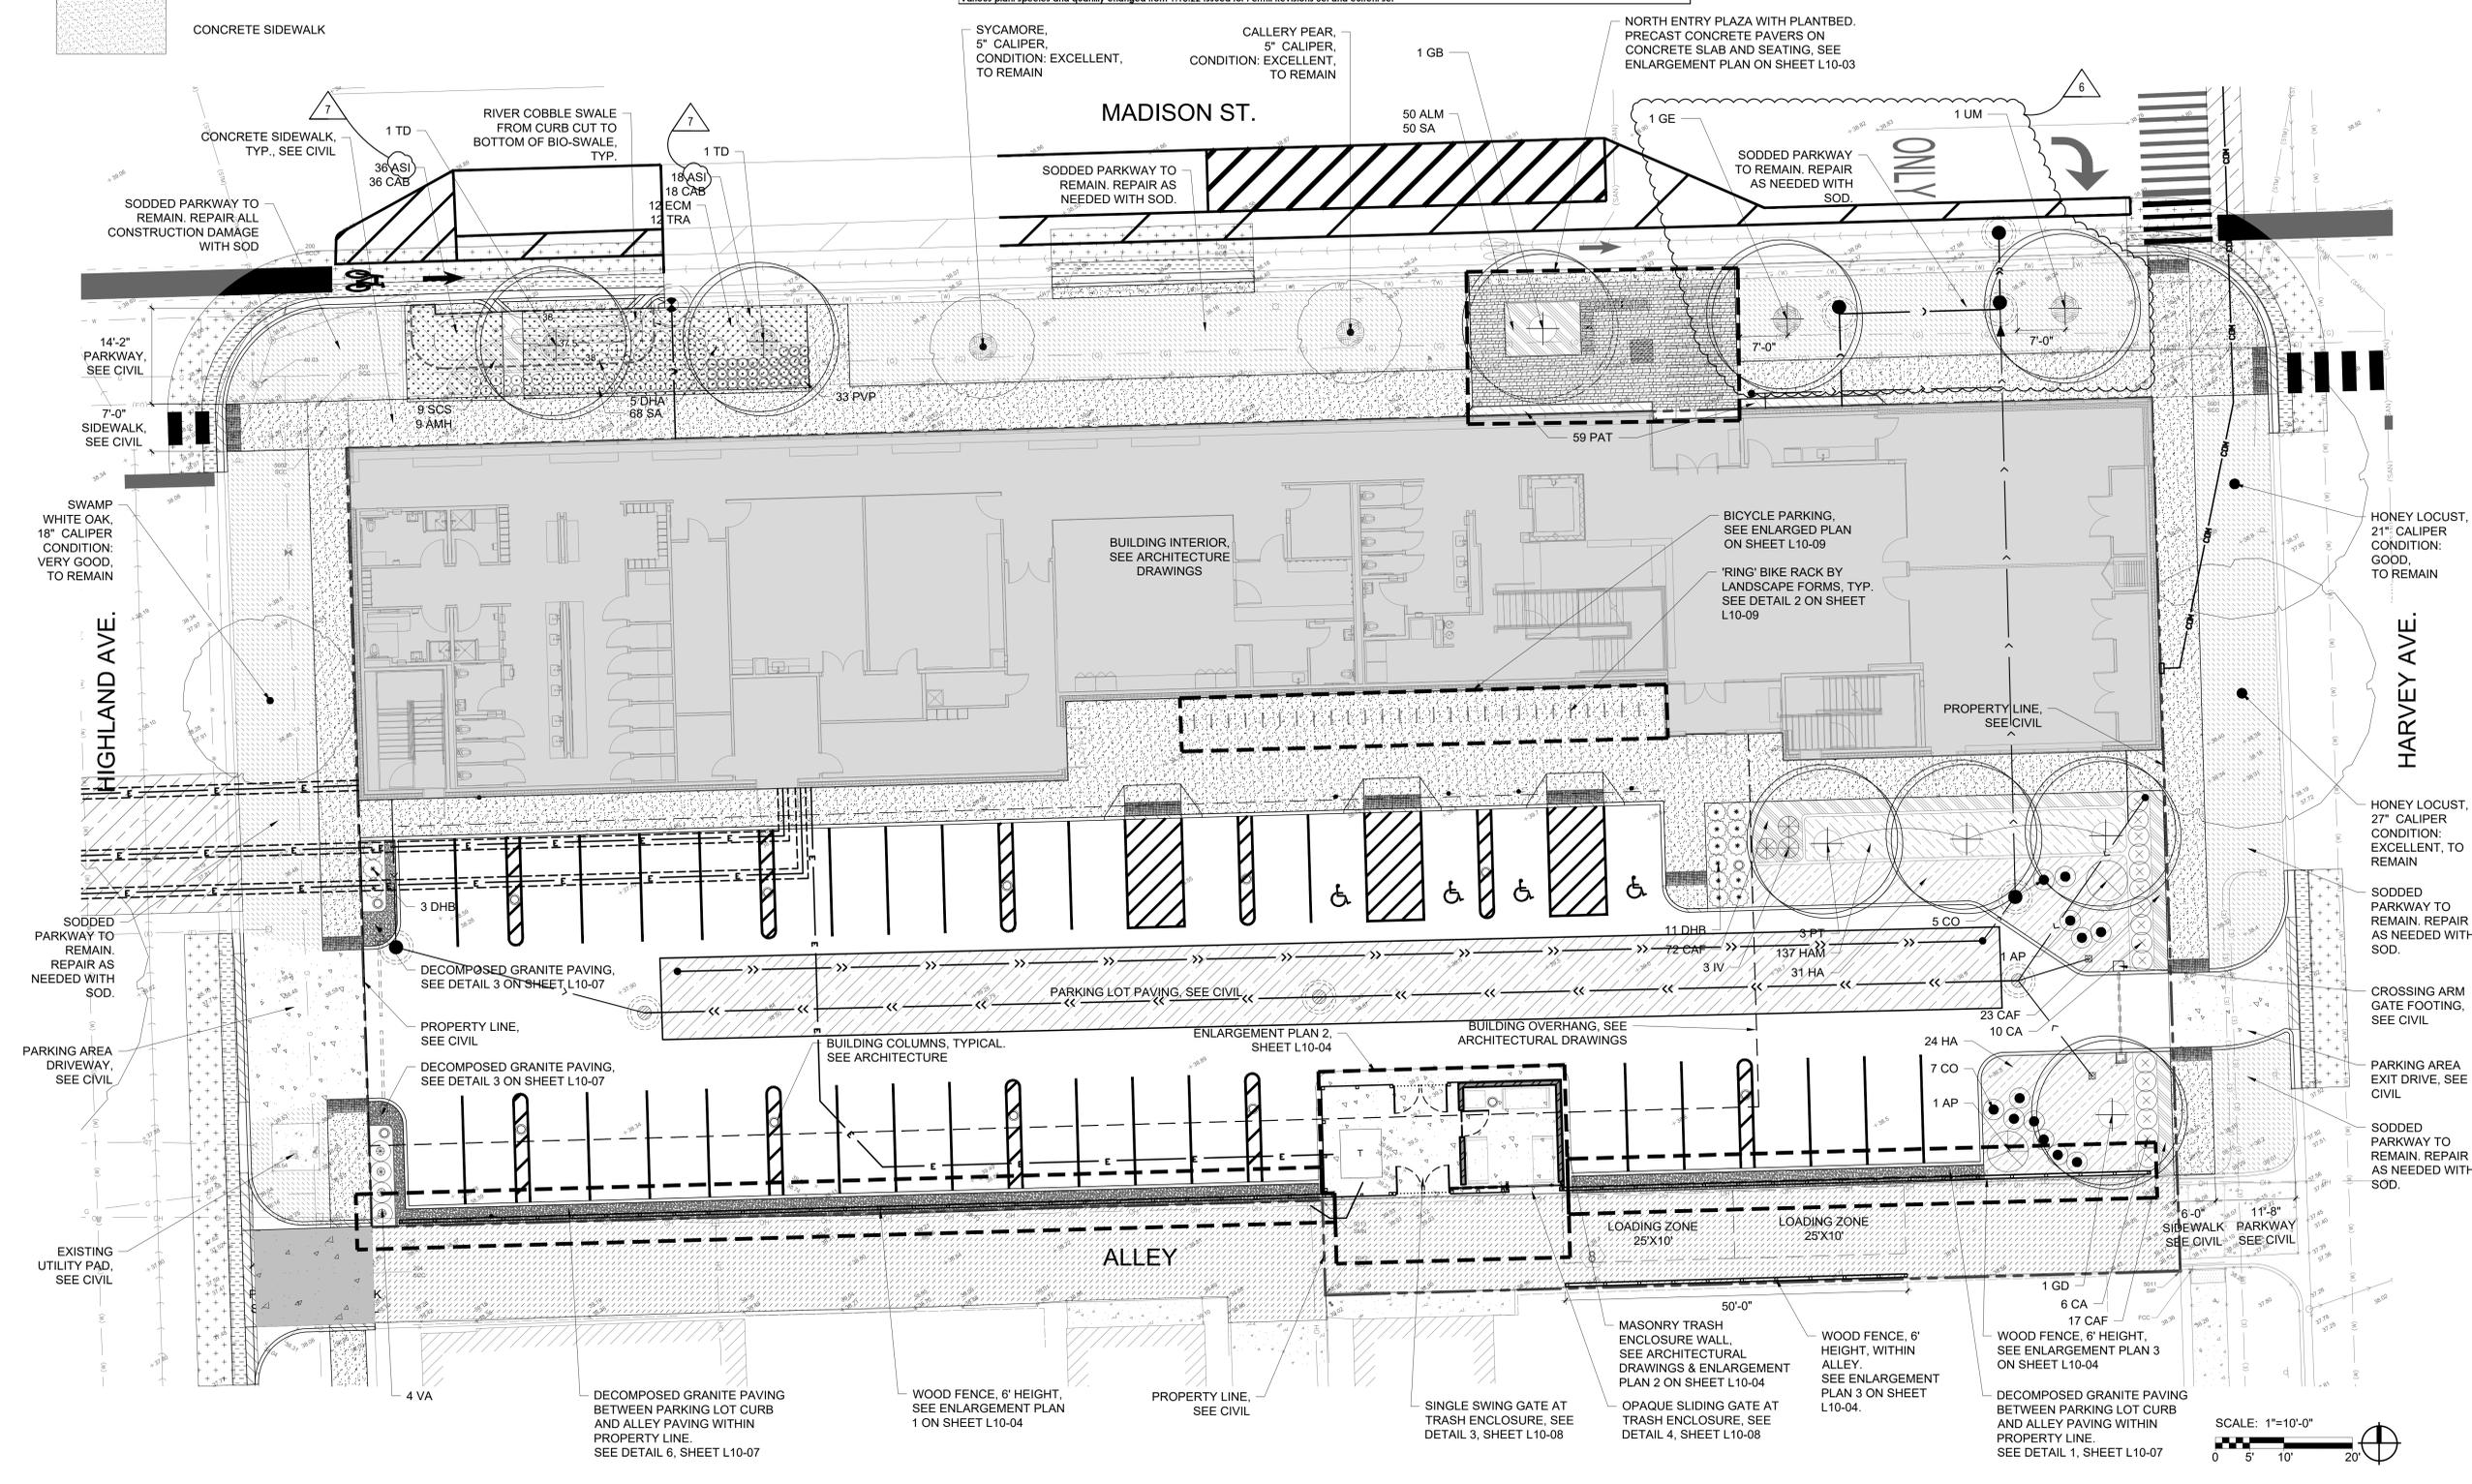

7/8/2020 9:28:05 PM Bill 3561/Oak Park - Community Center/ARCH-PDCP-Community Center.rvt



BULLETIN #6 08/26/2022

NO.	BULLETIN #	DATE
5	BULLETIN #5	06/02/2022
4	ISSUED FOR PERMIT REVISIONS	06/03/2022
3	BULLETIN #1	02/07/2022
2	ISSUED FOR PERMIT REVISIONS	01/26/2022
1	ISSUED FOR PERMIT REVISIONS	01/10/2022
	ISSUE FOR BID/PERMIT	01/10/2022
	DATE	02/25/27/000

Job Number 022527-000

TITLE

ENTRY PLAZA LAYOUT PLAN


SHEET NUMBER

L10-03

PRECAST PAVER LEGEND:

HATCH ON PLANS	PAVER TYPE	FINISH	COLOR	ESTIMATED TOTAL AREA FOR PROJECT
	PAVER TYPE 'A'	'SMOOTH'	'STEEL MOUNTAIN'	40 SQ FT
	PAVER TYPE 'B'	'SMOOTH'	'FOSSIL'	573 SQ FT

NOTES:
LAYOUT PATTERN TO BE STANDARD ARTLINE 'A' PATTERN BY UNILOCK
SEE LAYOUT PLAN FOR PAVER FINISH LAYOUT.

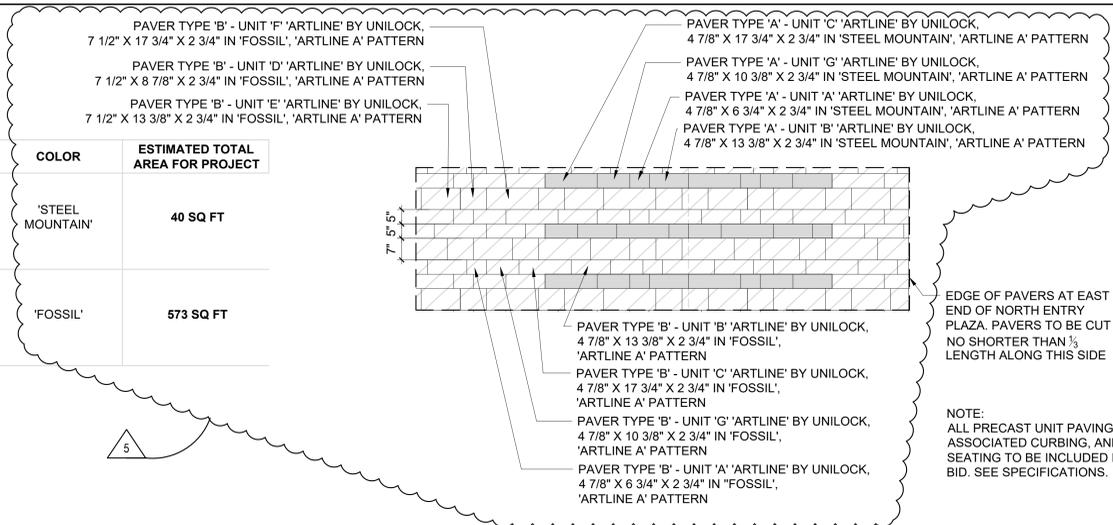

PRECAST CONCRETE UNIT PAVER NOTES:
SEE LAYOUT PLANS FOR PAVER PATTERN LOCATIONS WITHIN PROJECT SITE AND DIMENSIONING. SEE CIVIL FOR LIMITS OF CONCRETE PAVING, PAVING DETAILS, AND SPECIFICATIONS.

CONTACT LOCAL SALES REPRESENTATIVE FOR QUOTE INFORMATION:
BRAD SWANSON, UNILOCK
301 E SULLIVAN ROAD
AURORA, IL 60605
BRAD.SWANSON@UNILOCK.COM
(630) 892-9191

CONTRACTOR TO PREPARE 5'X5' LAYOUT MOCKUP ON SITE FOR APPROVAL BY LANDSCAPE ARCHITECT PRIOR TO INSTALLATION


PAVING PATTERN TO BE ARTLINE 'A' PATTERN BY UNILOCK, UNLESS OTHERWISE NOTED. INSTALL AS PER MANUFACTURER SPECIFICATIONS.

ALL QUANTITIES LISTED IN CHART ABOVE FOR REFERENCE ONLY. CONTRACTOR IS RESPONSIBLE FOR ALL QUANTIFICATION FOR MATERIAL ORDERS BASED ON LAYOUT PLANS. SEE SPECIFICATIONS

EDGE OF PAVERS AT EAST END OF NORTH ENTRY PLAZA. PAVERS TO BE CUT NO SHORTER THAN 1/3 LENGTH ALONG THIS SIDE

NOTE:
ALL PRECAST UNIT PAVING, ASSOCIATED CURBING, AND SEATING TO BE INCLUDED IN BASE BID. SEE SPECIFICATIONS.

2 CONCRETE UNIT PAVER - TYPICAL PATTERN - 'ARTLINE' BY UNILOCK
NOT TO SCALE

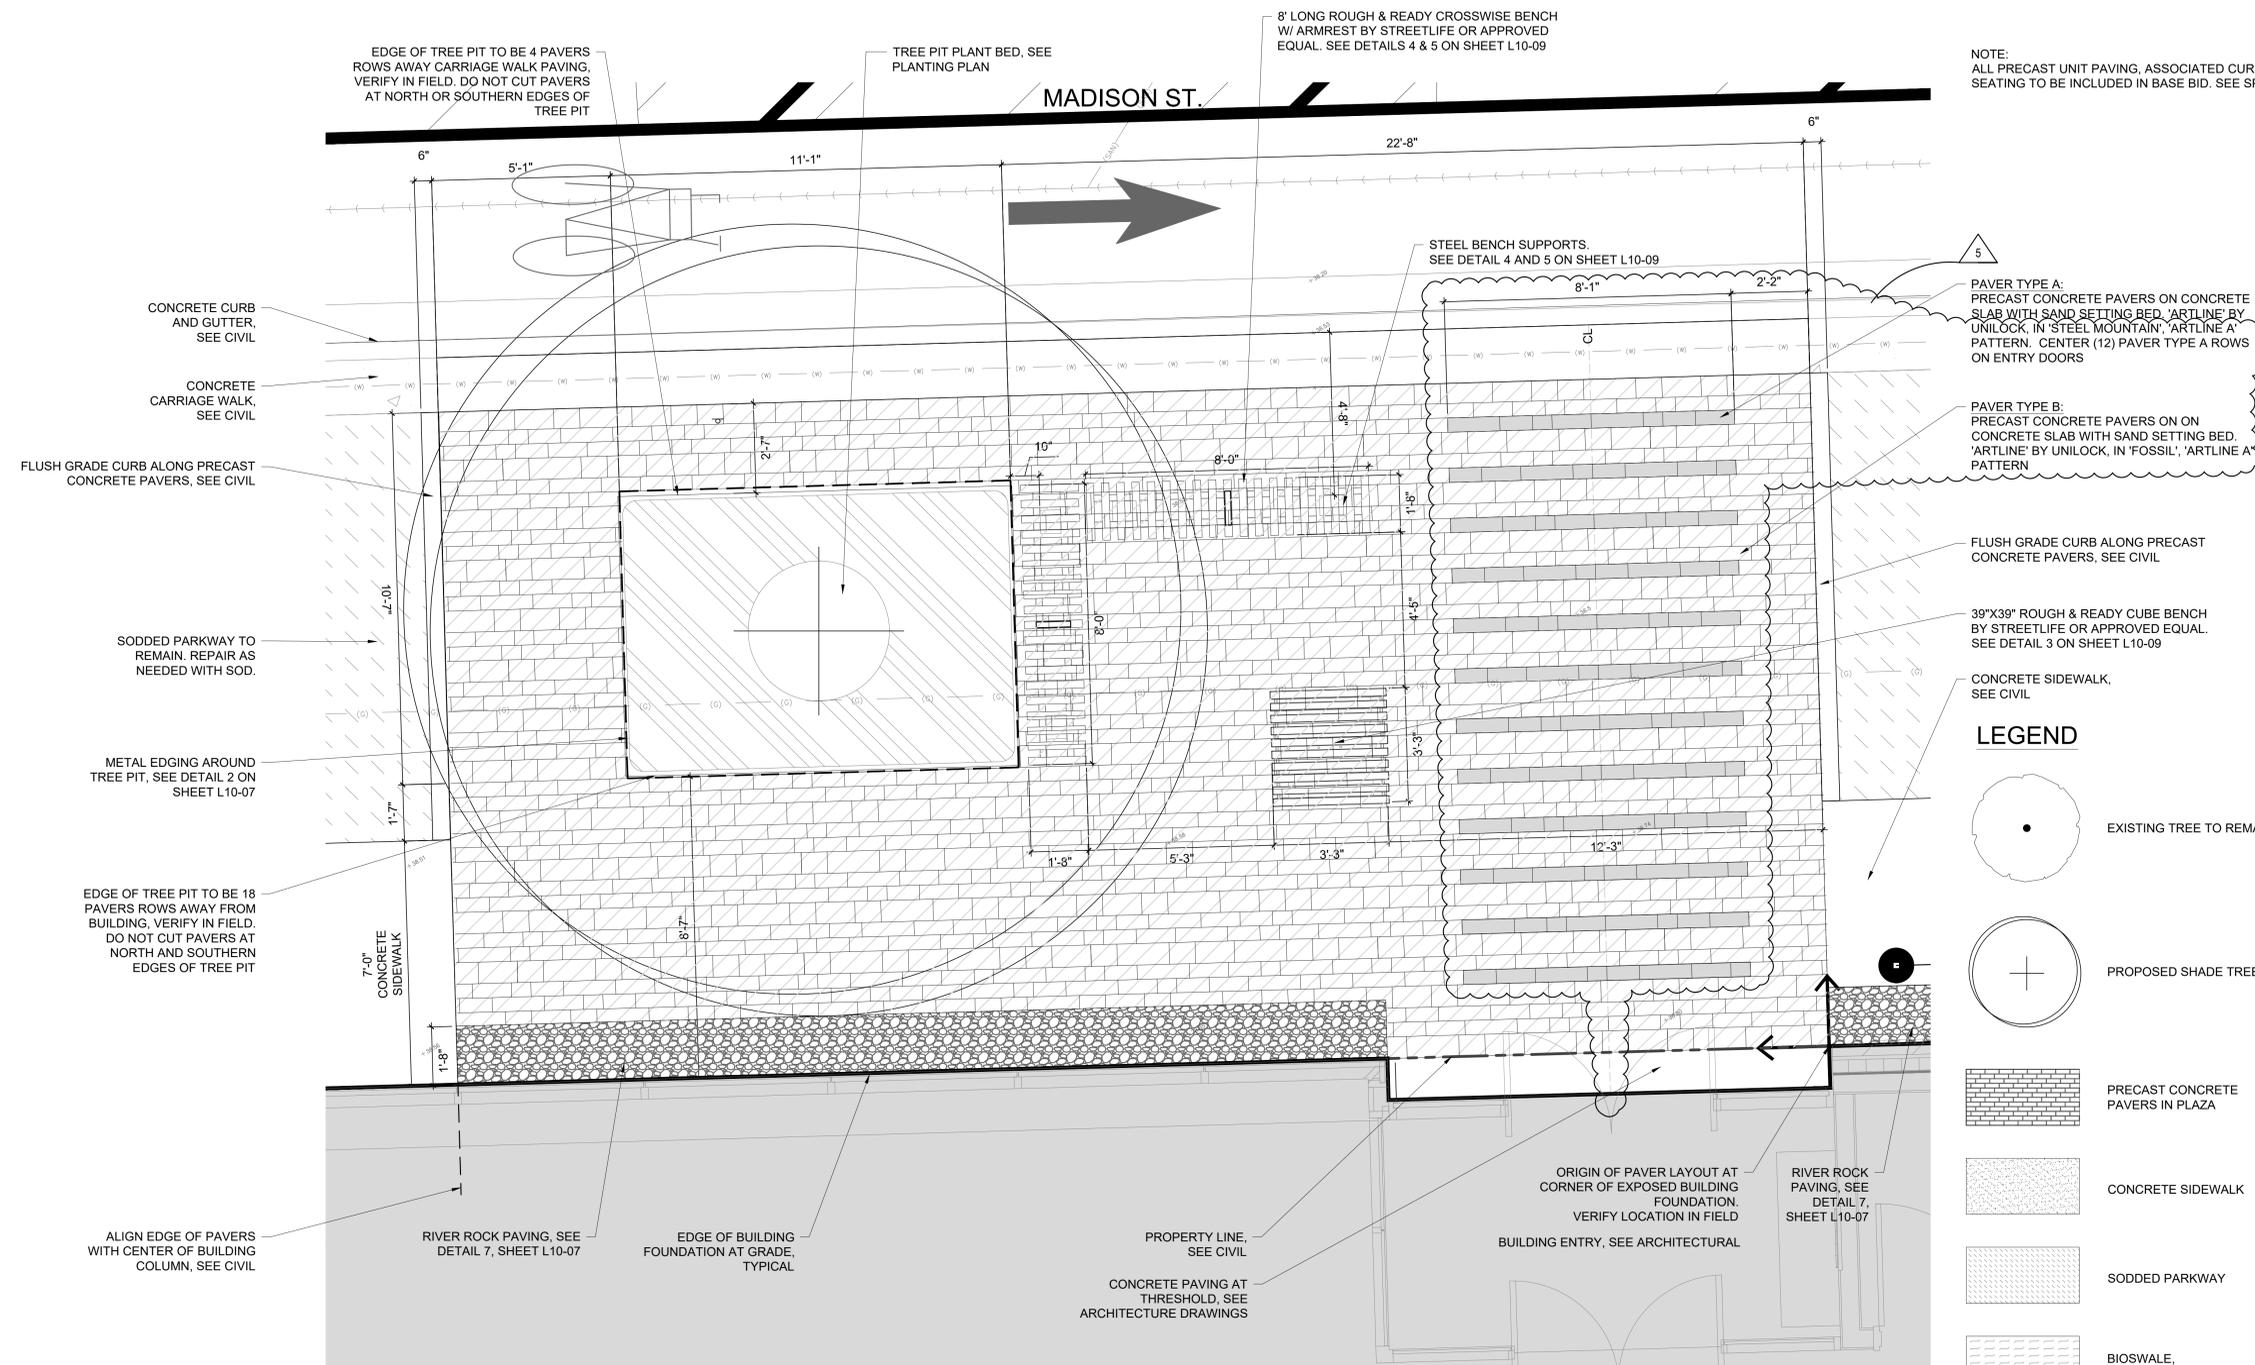

LEGEND


- EXISTING TREE TO REMAIN
- PROPOSED SHADE TREE
- PRECAST CONCRETE PAVERS IN PLAZA
- CONCRETE SIDEWALK
- SODDED PARKWAY
- BIOSWALE, ALTERNATE BID

1 ENTRY PLAZA LAYOUT PLAN
1/2" = 1'-0"







NO.	DESCRIPTION	DATE
6	BULLETIN #9	11/28/2022
5	BULLETIN #7	10/20/2022
4	ISSUED FOR PERMIT REVISIONS	08/09/2022
3	BULLETIN #4	07/17/2022
2	BULLETIN #3	05/23/2022
1	ISSUED FOR PERMIT REVISIONS	01/10/2022
	ISSUE FOR BID/PERMIT	01/10/2022
	DATE	02/25/27-000

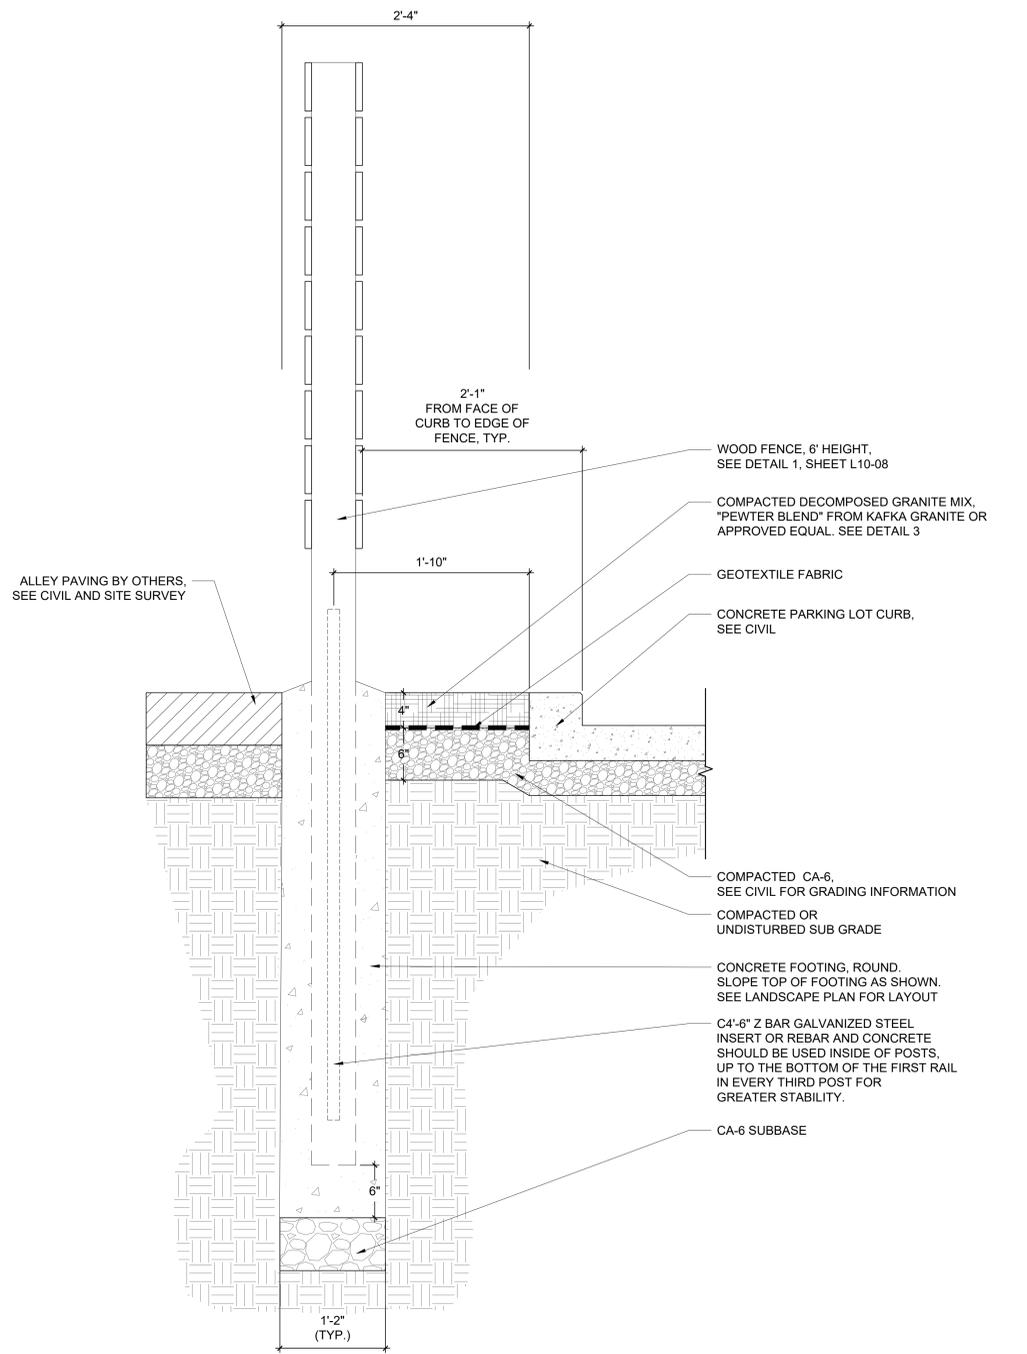

1 WOODEN FENCE - SECTION - TYPICAL
NTS

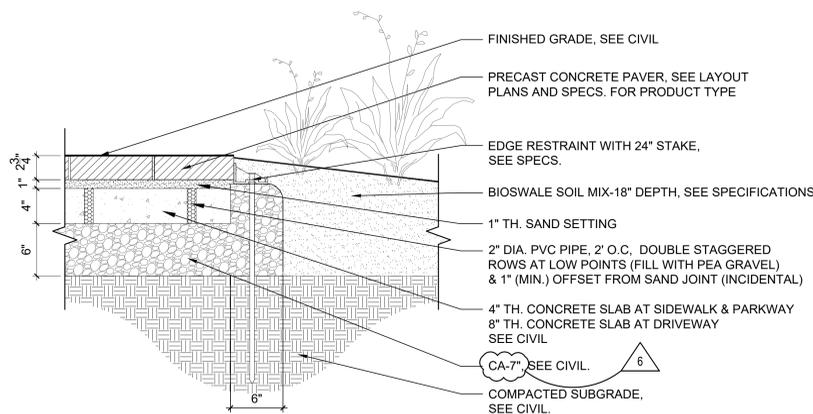

2 NORTH PLAZA UNIT CONCRETE PAVERS - NEXT TO COURTYARD PLANTBED - SECTION
NTS

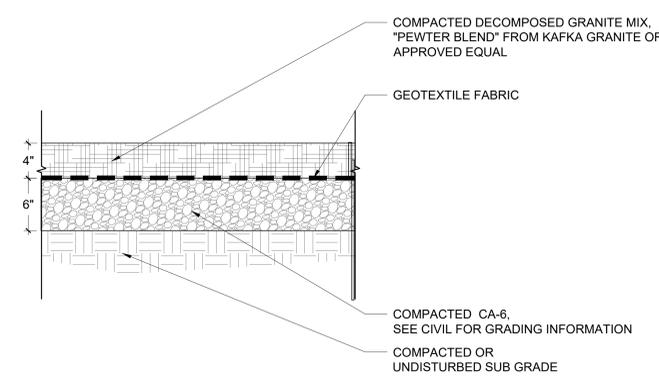


3 DECOMPOSED GRANITE PAVING DETAIL
NTS


NOTES:
SLOPE PAVERS AND CONCRETE SLAB AS PER CIVIL DRAWINGS. SEE CIVIL FOR ALL CONCRETE REINFORCEMENT DETAILS AND GRADING INFORMATION. VERIFY ALL PARKWAY PAVING GRADES AND MATERIALS IN FIELD. APPLY SEALANT. SEE SPECIFICATIONS. CONTRACTOR TO MOCK-UP 5 SQUARE FOOT SAMPLE ON SITE FOR APPROVAL.

PAVER TYPE A = PRECAST CONCRETE PAVERS 'ARTLINE' BY UNILOCK, THICKNESS: 2 3/4", IN 'FOSSIL' PATTERN: ARTLINE 'A' PATTERN, SEE LAYOUT PLAN AREA: 60 SF


PAVER TYPE B = PRECAST CONCRETE PAVERS 'ARTLINE' BY UNILOCK, THICKNESS: 2 3/4", IN 'STEEL MOUNTAIN' PATTERN: ARTLINE 'A' PATTERN, SEE LAYOUT PLAN AREA: 598 SF

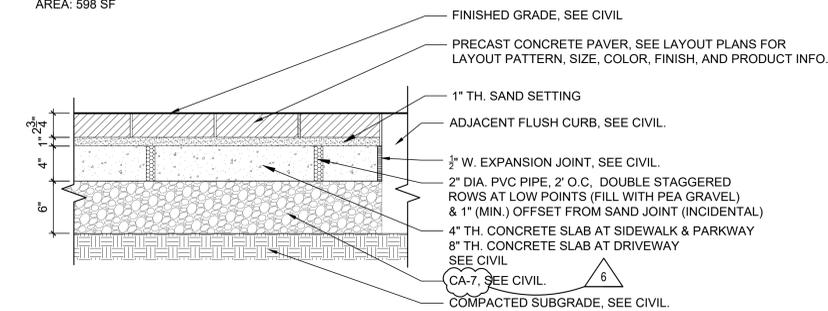

4 NORTH PLAZA UNIT CONCRETE PAVERS NEXT TO FLUSH CURB - SECTION
NTS

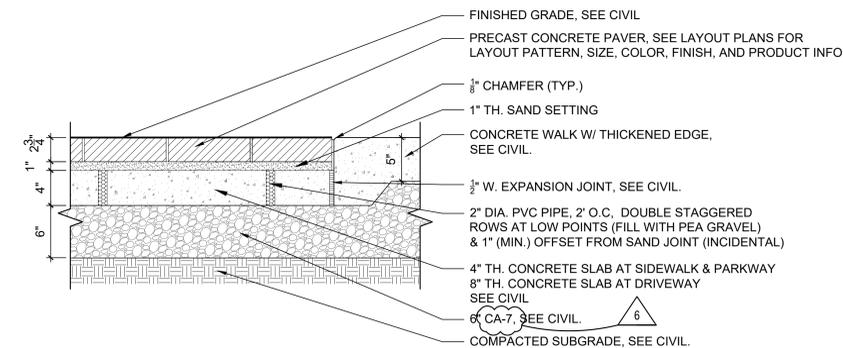

5 NORTH PLAZA UNIT CONCRETE PAVERS - NEXT TO CONCRETE PAVEMENT - SECTION
NTS

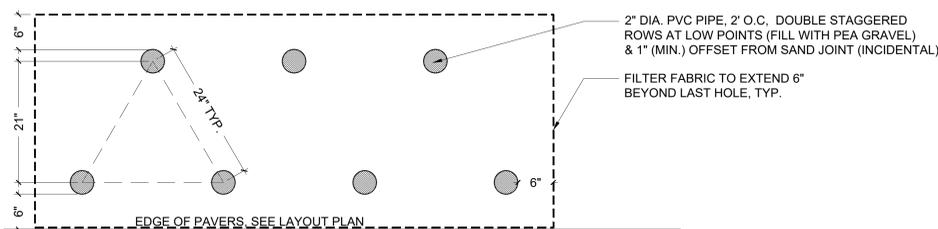

6 PAVER SLAB PVC PIPE DRAIN SPACING, TYPICAL - PLAN
NTS