

4' (TYP. ON HUMPHREY)



NOTE: DIMENSIONS ARE TAKEN FROM THE FACE OF CURB

MMA PAVEMENT MARKING BEIGE (TYP.)

FLEXIBLE DELINEATOR (TYP.)

5' (TYP. ON HARVARD)

R 15' (TYP.)

Harvard Street

6' (TYP.)


THERMOPLASTIC LINE 4" DOUBLE WHITE (TYP.)

2:1 TAPER (TYP.)

20' (TYP.)

S Humphrey Avenue

30' FROM STOP BAR (TYP.)

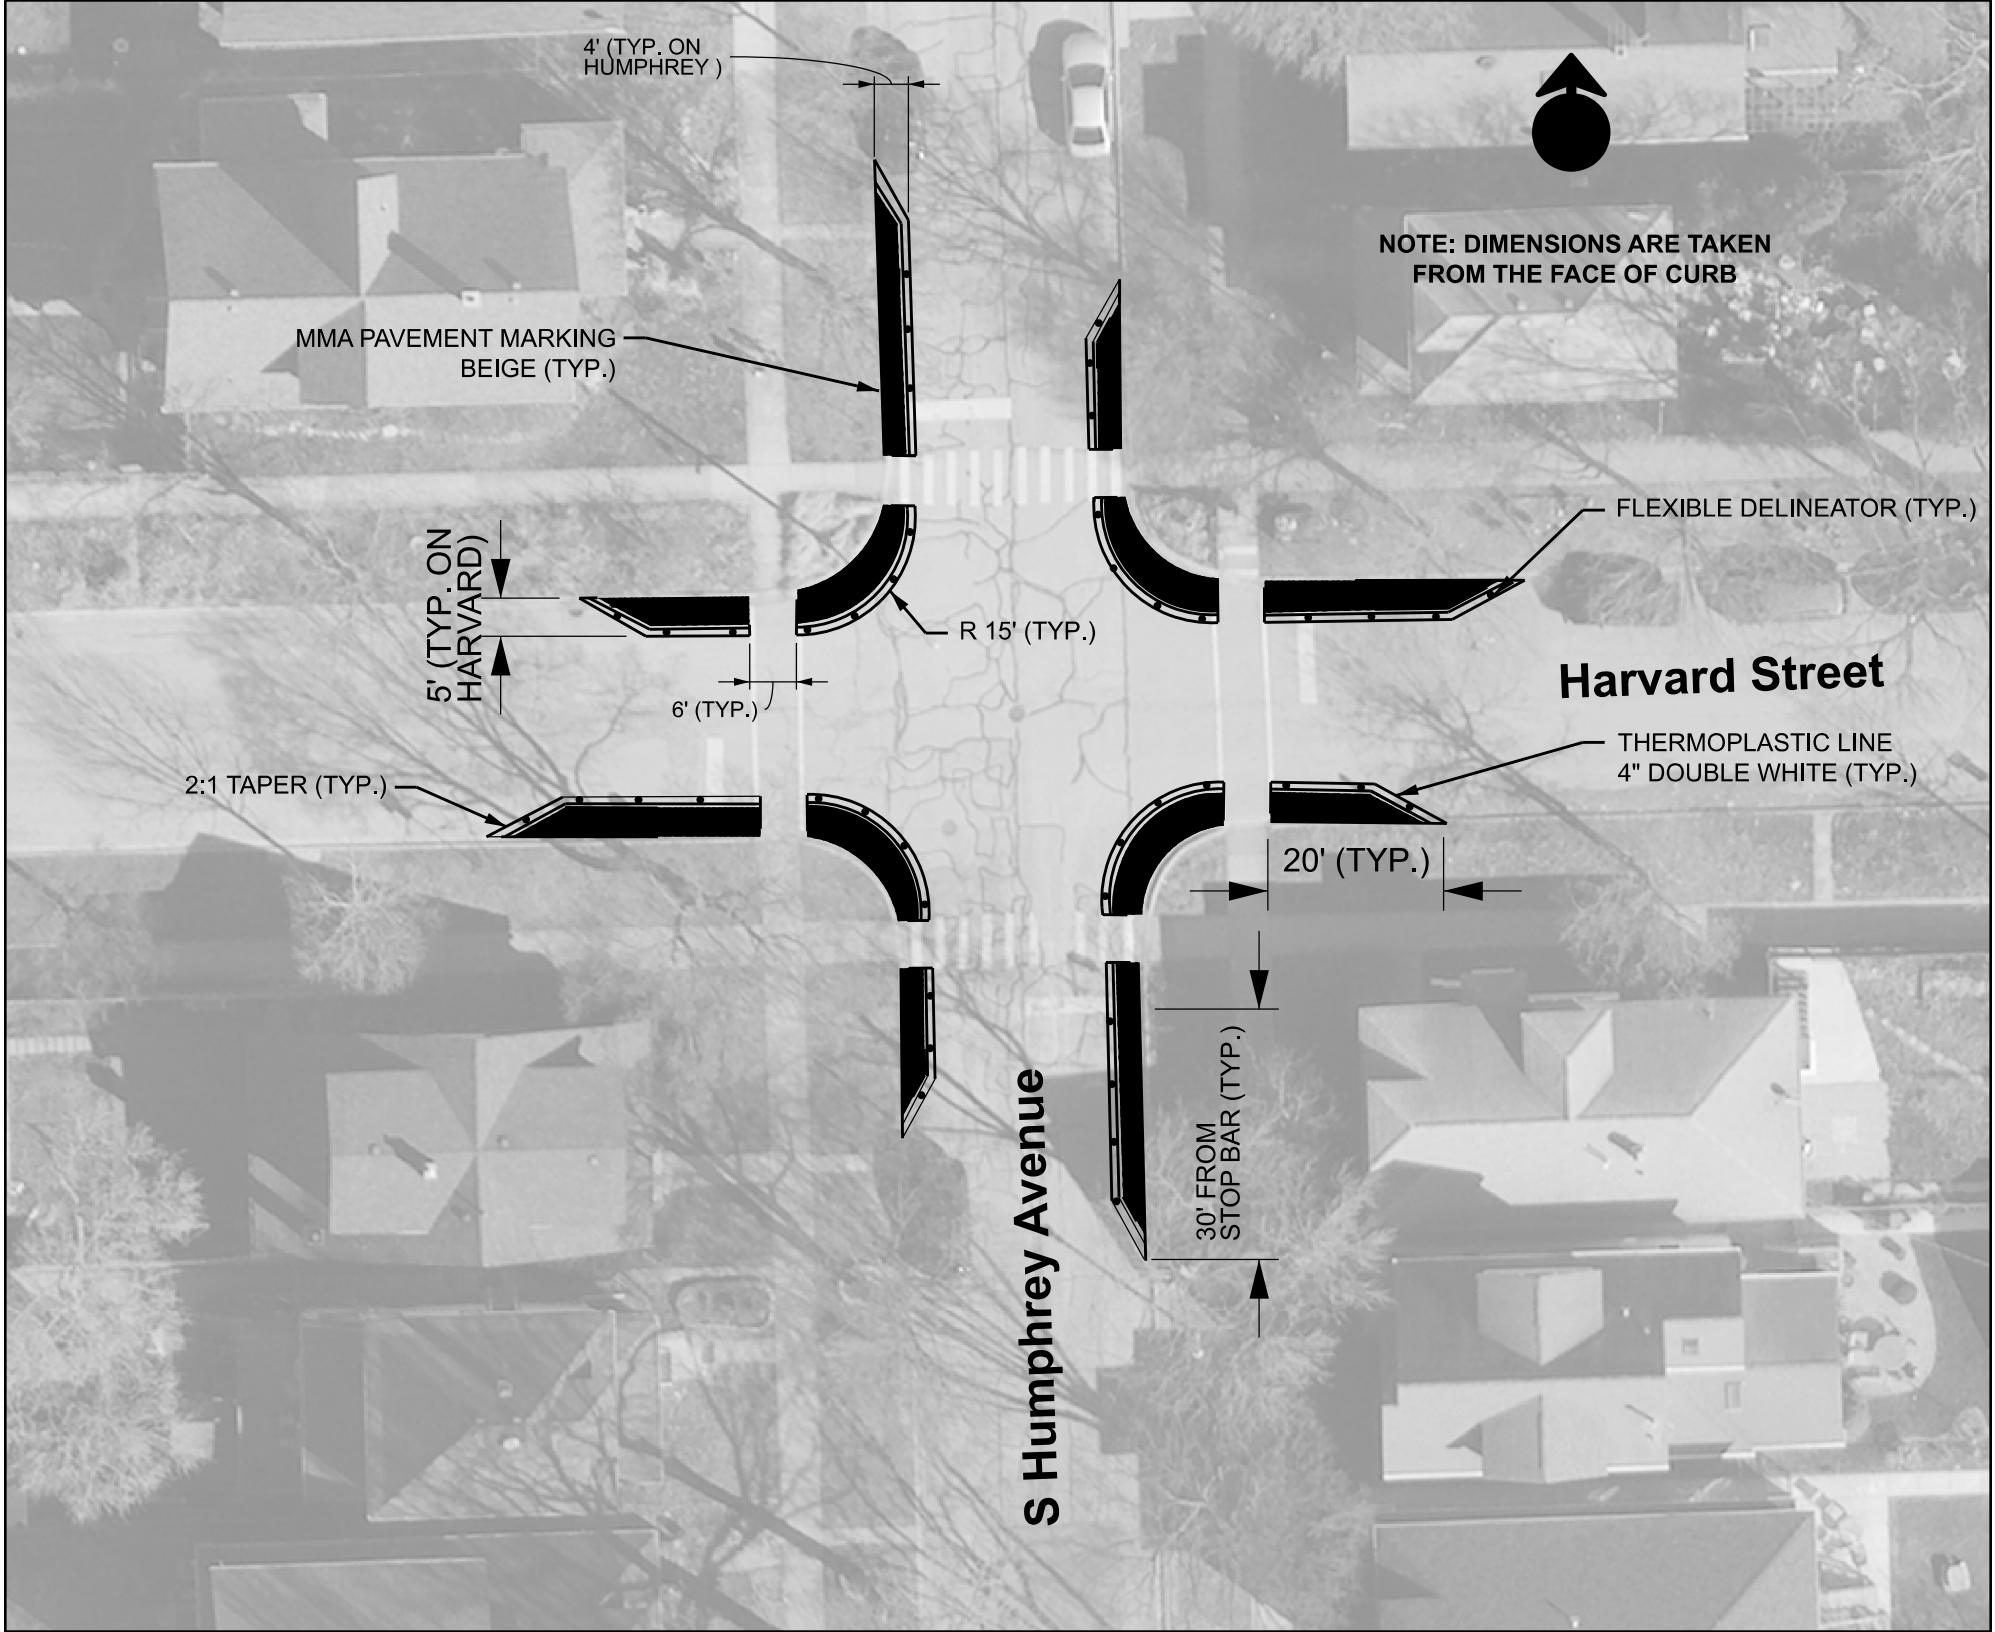

Humphrey Ave

1019



NOTE: DIMENSIONS ARE TAKEN FROM THE FACE OF CURB

1018

1022

1023

THERMOPLASTIC LINE
4" DOUBLE WHITE (TYP.)

MMA PAVEMENT MARKING
BEIGE (TYP.)

1024

EXISTING HYDRANT

27'

FLEXIBLE DELINEATOR (TYP.)

1026

1:1 TAPER (TYP.)

1029


9'

9'

12'

1028

1032

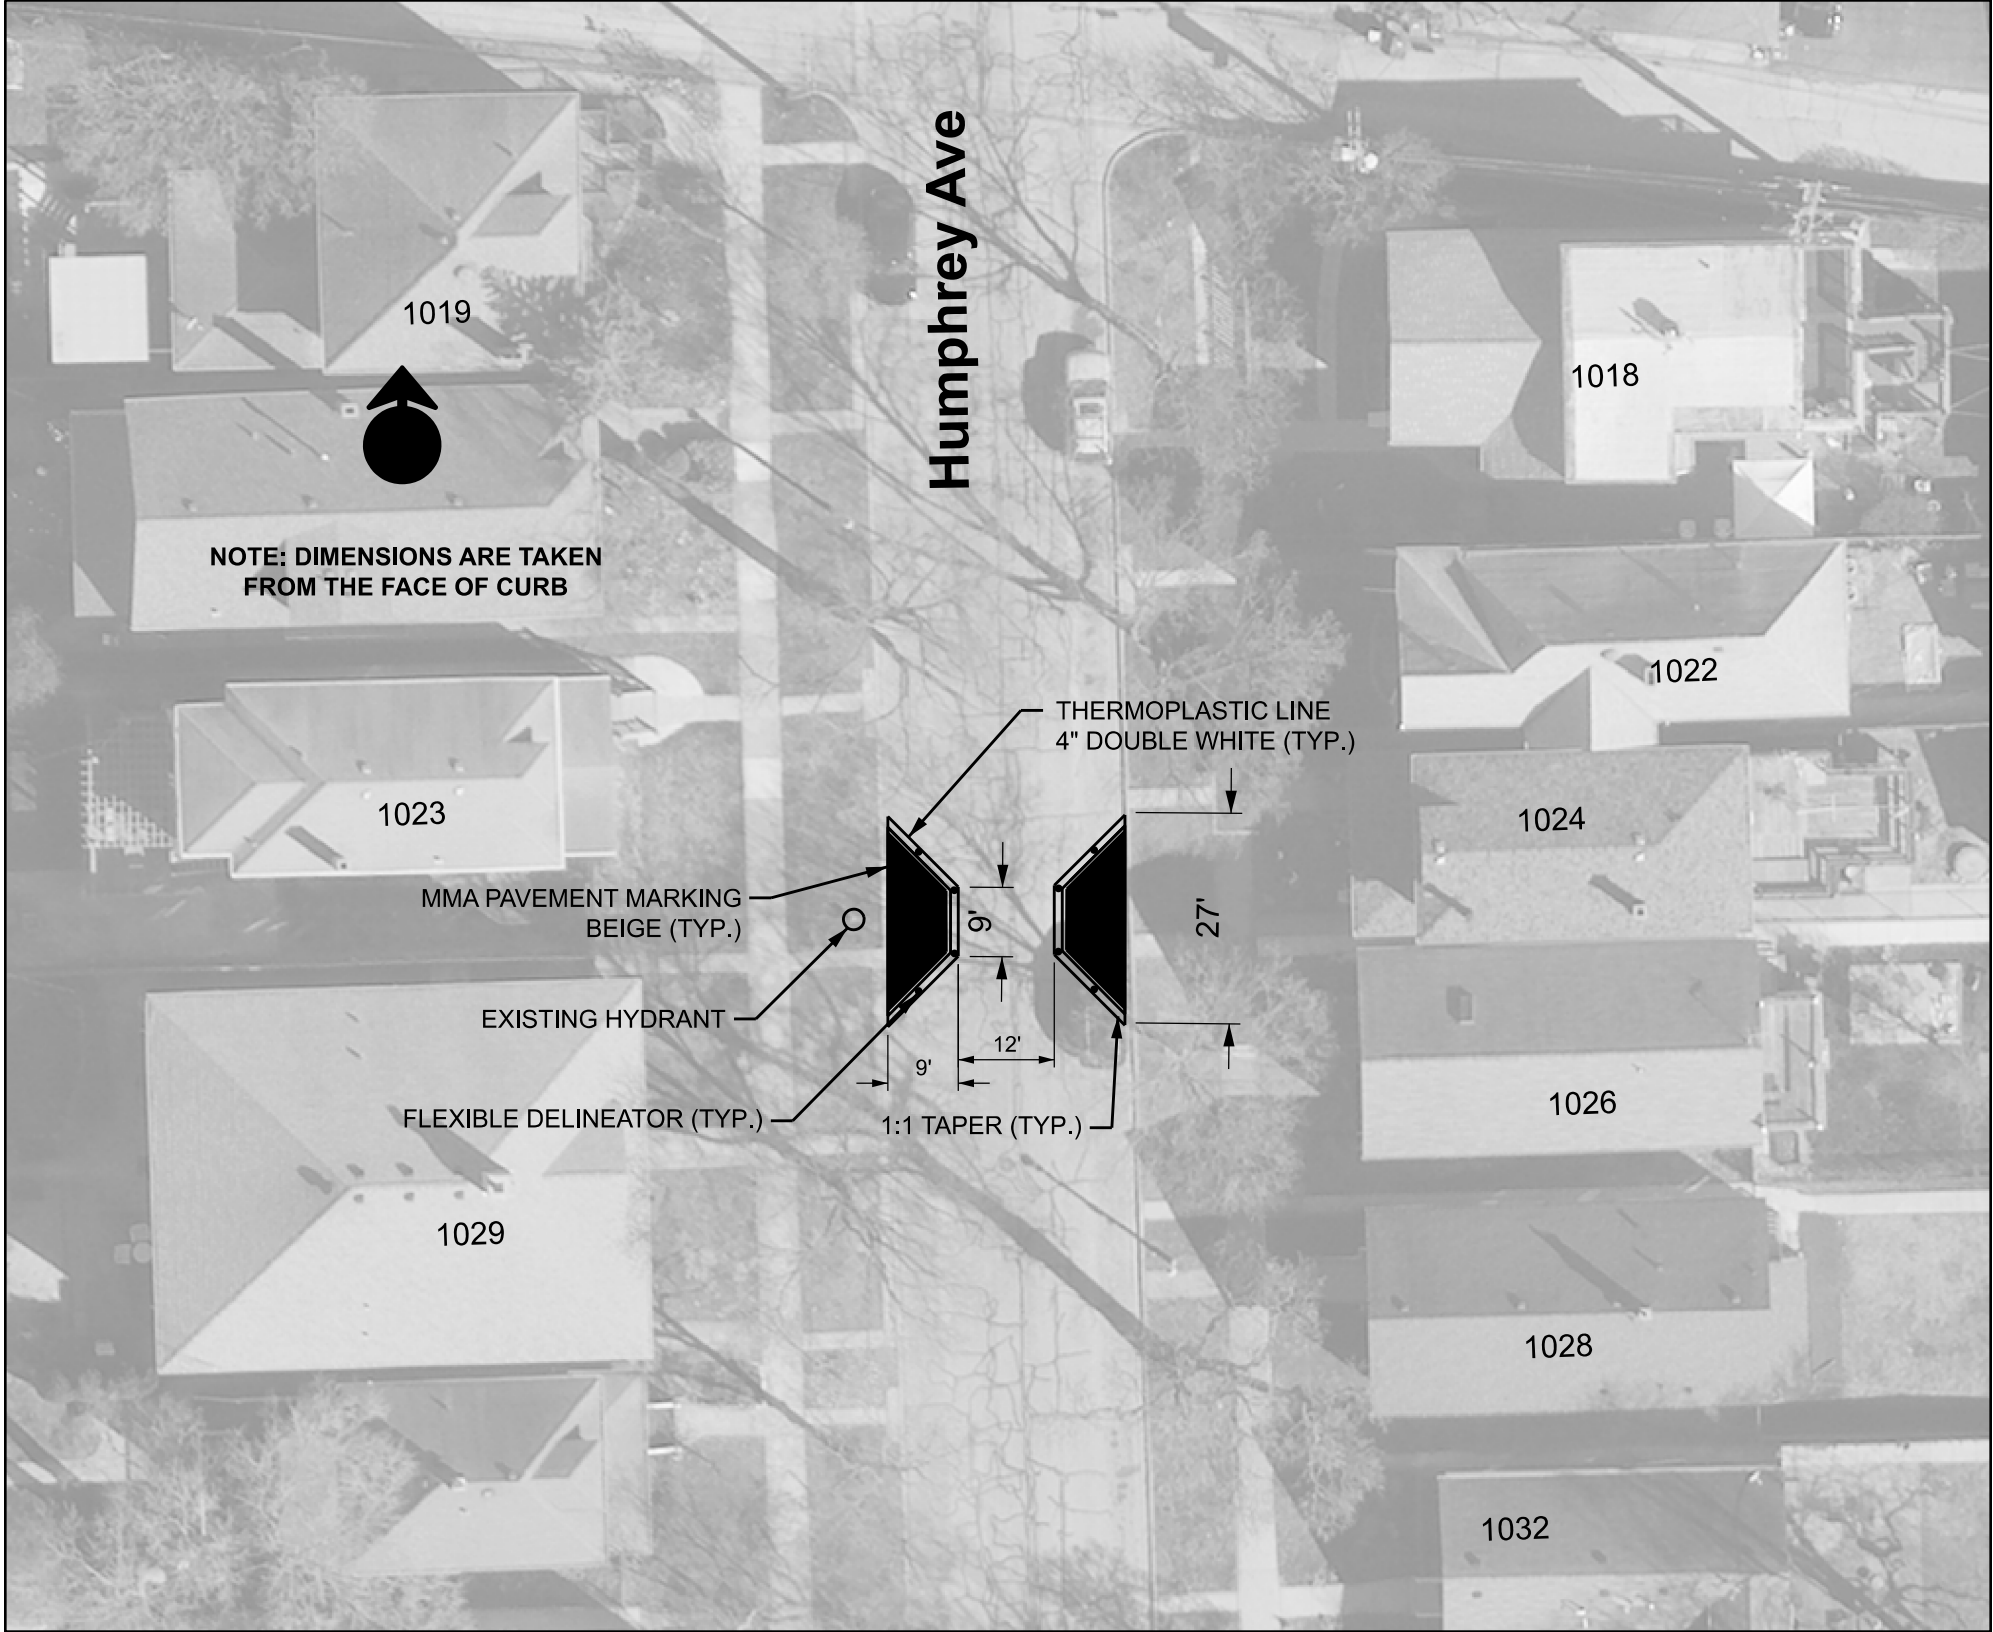

Humphrey Ave

1117

1116

NOTE: DIMENSIONS ARE TAKEN FROM THE FACE OF CURB

1118

1122

1123

1124

MMA PAVEMENT MARKING
BEIGE (TYP.)

THERMOPLASTIC LINE
4" DOUBLE WHITE (TYP.)

EXISTING HYDRANT

9'

27'

FLEXIBLE DELINEATOR (TYP.)

9'

12'

1:1 TAPER (TYP.)

1127

1126

