

VILLAGE OF OAK PARK, ILLINOIS


VILLAGE PROJECT #26-15

BIKE BOULEVARD PAVEMENT MARKING AND SIGNAGE IMPROVEMENTS 2026 NEIGHBORHOOD GREENWAY DESIGN

COUNTY	TOTAL SHEETS	SHEET NO
COOK	65	1
PROJECT NO. 230326		


INDEX OF SHEETS

- 1 COVER SHEET
- 2 GENERAL NOTES AND SUMMARY OF QUANTITIES
- 3 DEDICATED BIKE TYPICAL SECTIONS
- 4 - 58 PROPOSED IMPROVEMENT PLAN
- 58 - 62 CONSTRUCTION DETAILS

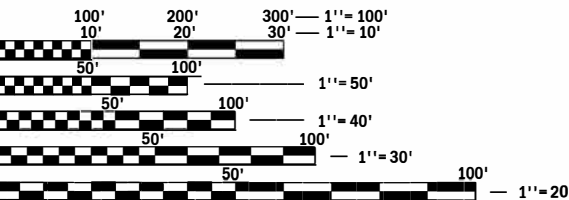

FULL SIZE PLANS HAVE BEEN PREPARED USING STANDARD ENGINEERING SCALES. REDUCED SIZED PLANS WILL NOT CONFORM TO STANDARD SCALES. IN MAKING MEASUREMENTS ON REDUCED PLANS, THE ABOVE SCALES MAY BE USED.


J.U.L.I.E.
JOINT UTILITY LOCATION INFORMATION FOR EXCAVATION
1-800-892-0123
OR 811

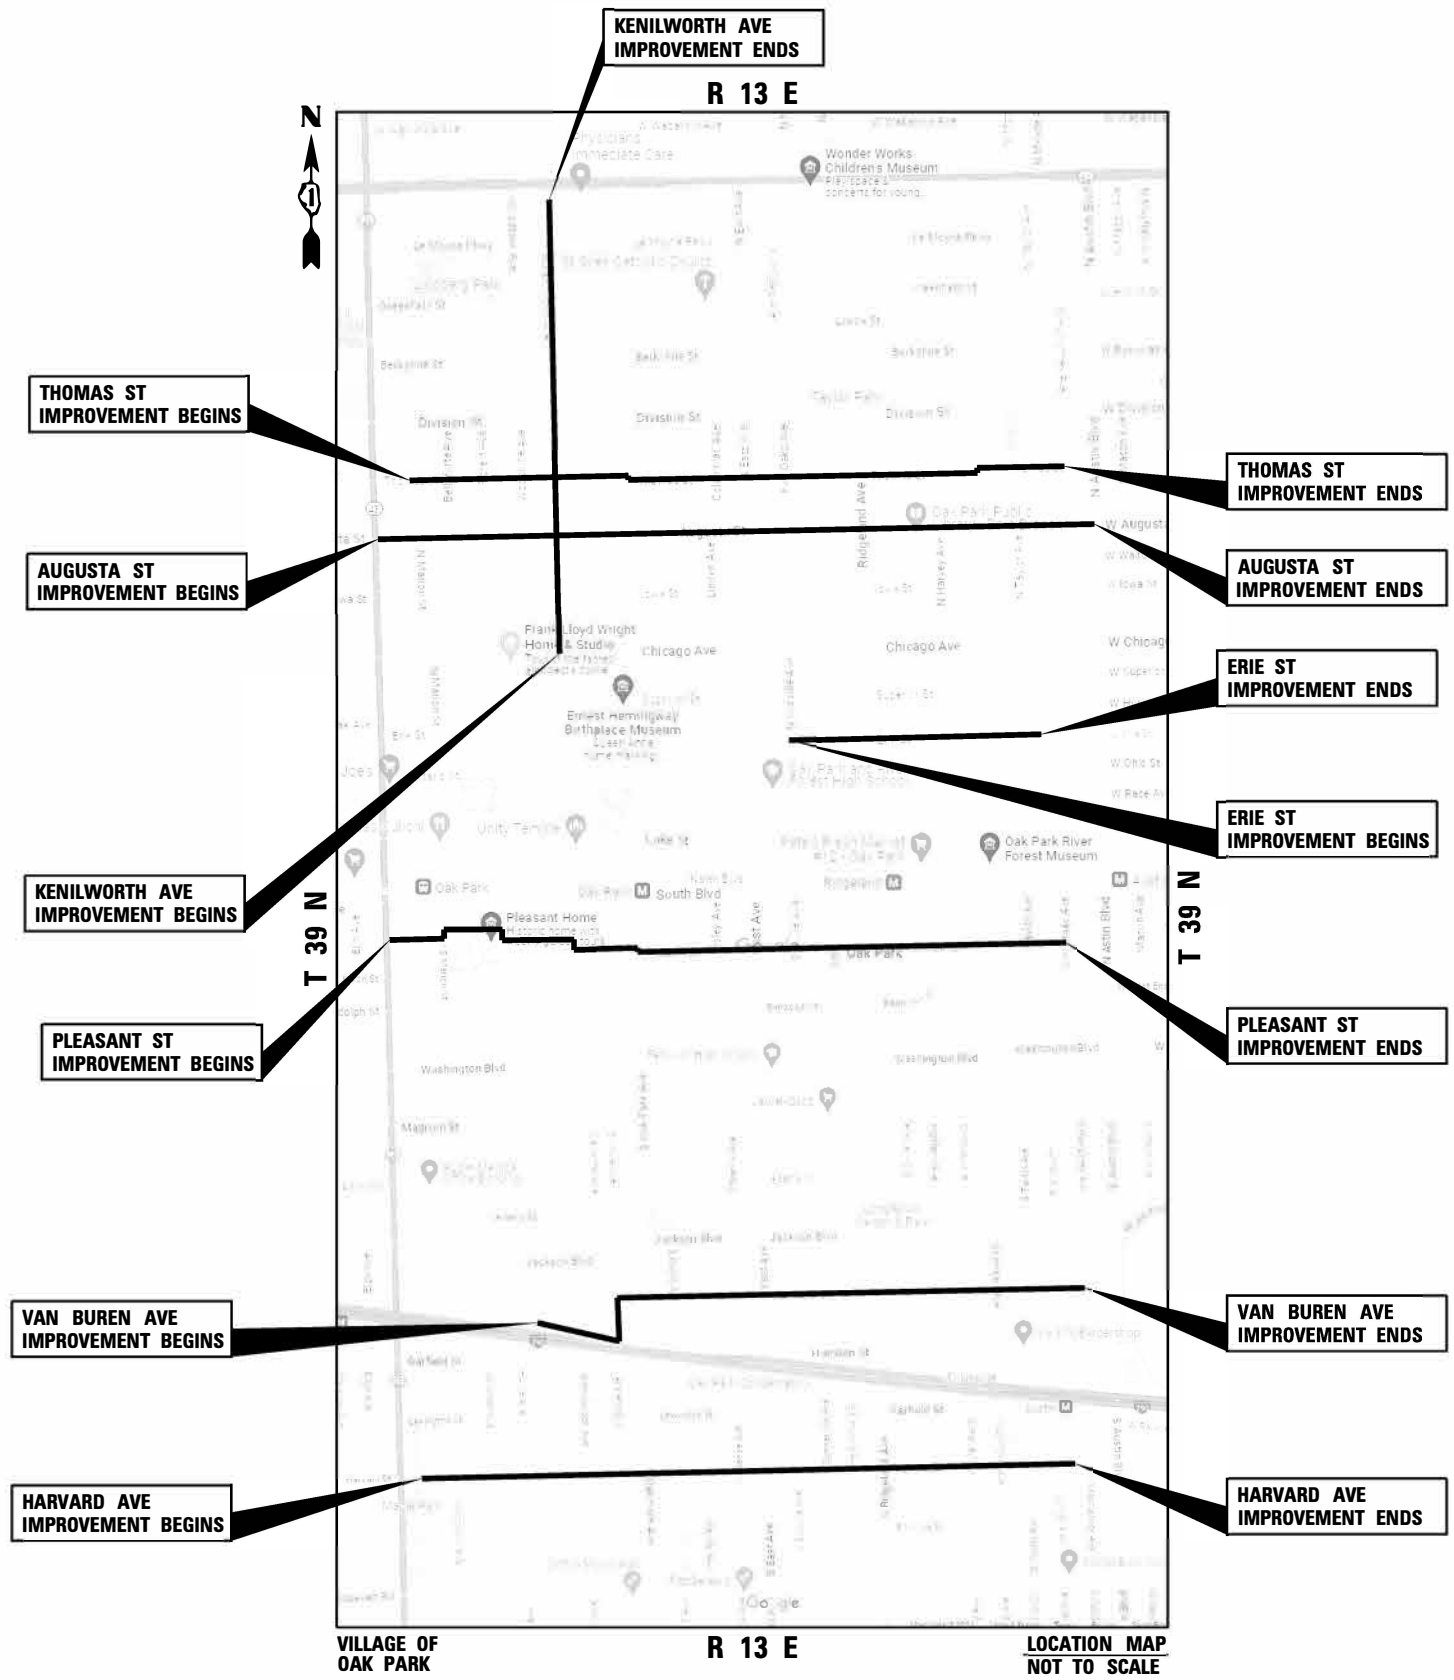

VILLAGE OF
OAK PARK

R 13 E

LOCATION MAP
NOT TO SCALE

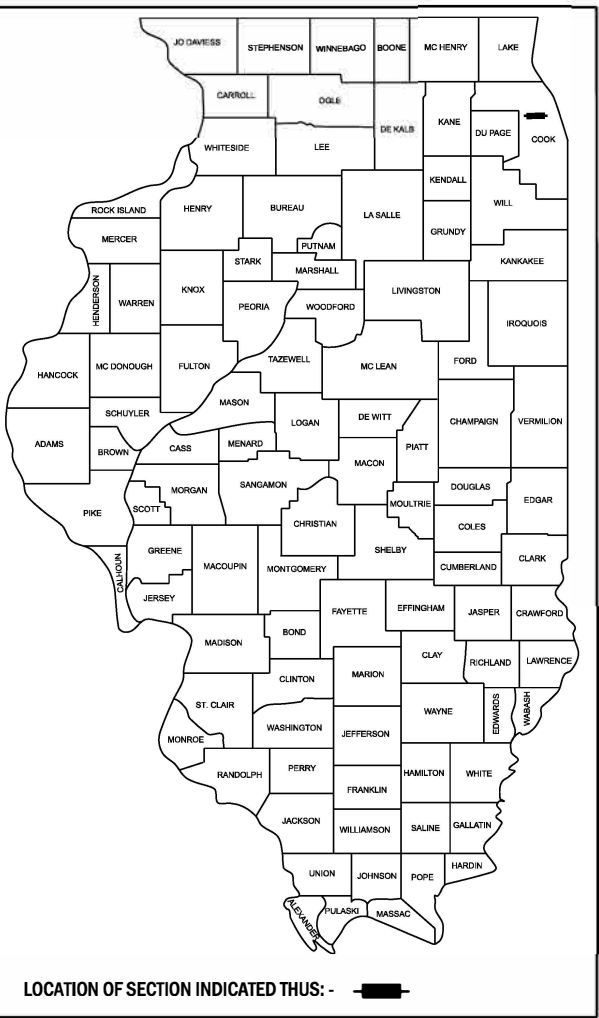

LOCATION OF SECTION INDICATED THIS: -

CONTACT INFORMATION

J.U.L.I.E. 800-892-0123
Public Works Center 708-358-5700
Communication 708-358-5770
Police 708-386-3800
Fire 708-358-5600
EMERGENCY 911

V3 COMPANIES
JASON D. HOLY
062-059941

DATE: 06-25-2026



EXPIRATION DATE: 11-30-2026