

Turano Baking Company

Roosevelt Road
Oak Park, Illinois

DAVID R. McCALLUM ASSOCIATES, INC.
LANDSCAPE ARCHITECTS
300 N. Milwaukee Avenue | Libertyville, Illinois 60068
T 847.362.0239 | F 847.362.0204



Landscape Plan

5	Per Village Comments	06/12/18
4	Per Village Comments	05/21/18
3	Planned Development Review	05/02/18
2	For Review	04/26/18
1	For Review	04/25/18
Mark	Description	Date
Issuance		

Number
478718

Scale
1" = 20'




File
4787FP6A

Sheet
L10


Plant List					
Shade Trees	Key Qty.	Size	Remarks		
ARP	3	3"	Acer rubrum 'Red Pointe'	Red Pointe Red Maple	BB
CEJ	1	3"	Celtis occidentalis	Common Hackberry	BB
GTS	2	3"	Gleditsia triacanthos var. inermis 'Skyline'	Skyline Thornless Honeylocust	BB
GTD	1	3"	Gymnocladus dioica 'Espresso'	Espresso Kentucky Coffeetree	BB
TAK	3	3"	Taxodium distichum 'Shawnee Brave'	Shawnee Brave Baldcypress	BB
UNH	2	3"	Ulmus 'New Horizon'	New Horizon Elm	BB
Ornamental Trees	Key Qty.	Size	Remarks		
MRJ	2	3"	Molus 'Red Jewel'	Red Jewel Crabapple	BB
Evergreen Trees	Key Qty.	Size	Remarks		
CHN	2	6"	Chamaecyparis nootkatensis	Nootka Falsecypress	BB
PGD	8	8"	Picea glauca 'Denata'	Black Hills Spruce	BB
Shrubs	Key Qty.	Size	Remarks		
ARM	38	24"	Aronia melanocarpa	Low Scape Mound Chokeberry	BB
CSI	6	24"	Cornus sericea 'Isanti'	Isanti Redosier Dogwood	BB
HRB	2	24"	Hydrangea paniculata 'Bobo'	Bobo Hydrangea	BB
HIJ	9	30"	Hydrangea arborescens 'Incrediball'	Incrediball Smooth Hydrangea	BB
LD	5	24"	Ilex verticillata 'Jim Dandy'	Jim Dandy Winterberry	BB
IRS	22	24"	Ilex verticillata 'Red Sprite'	Red Sprite Dwarf Winterberry	BB
TMH	28	4"	Taxus x media 'Hicksii'	Hick's Yew	BB
VCC	2	24"	Viburnum carlesii 'Compactum'	Compact Koreanspice Viburnum	BB
Perennials and Ornamental Grasses	Key Qty.	Size	Remarks		
ACH	24	#1	Achillea 'Moonshine'	Moonshine Yarrow	Container
ALL	55	#1	Allium 'Millennium'	Millennium Ornamental Onion	Container
AMS	6	#1	Amsonia hubrichtii	Arkansas Blue Star	Container
BER	76	#1	Bergenia cordifolia 'Winter Glow'	Winter Glow Bergenia	Container
ECH	10	#1	Echinacea 'Pixie Meadowbrite'	Pixie Meadowbrite Coneflower	Container
PAN	9	#1	Panicum virgatum 'Northwind'	Northwind Switch Grass	Container
RUD	10	#1	Rudbeckia fulgida 'Goldsturm'	Goldsturm Black-eyed Susan	Container
SAJ	6	#1	Sedum spectabile 'Herbstfreude'	Autumn Joy Sedum	Container
SCH	26	#1	Schizachyrium scoparium	Little Bluestem	Container



TURANO BAKING COMPANY

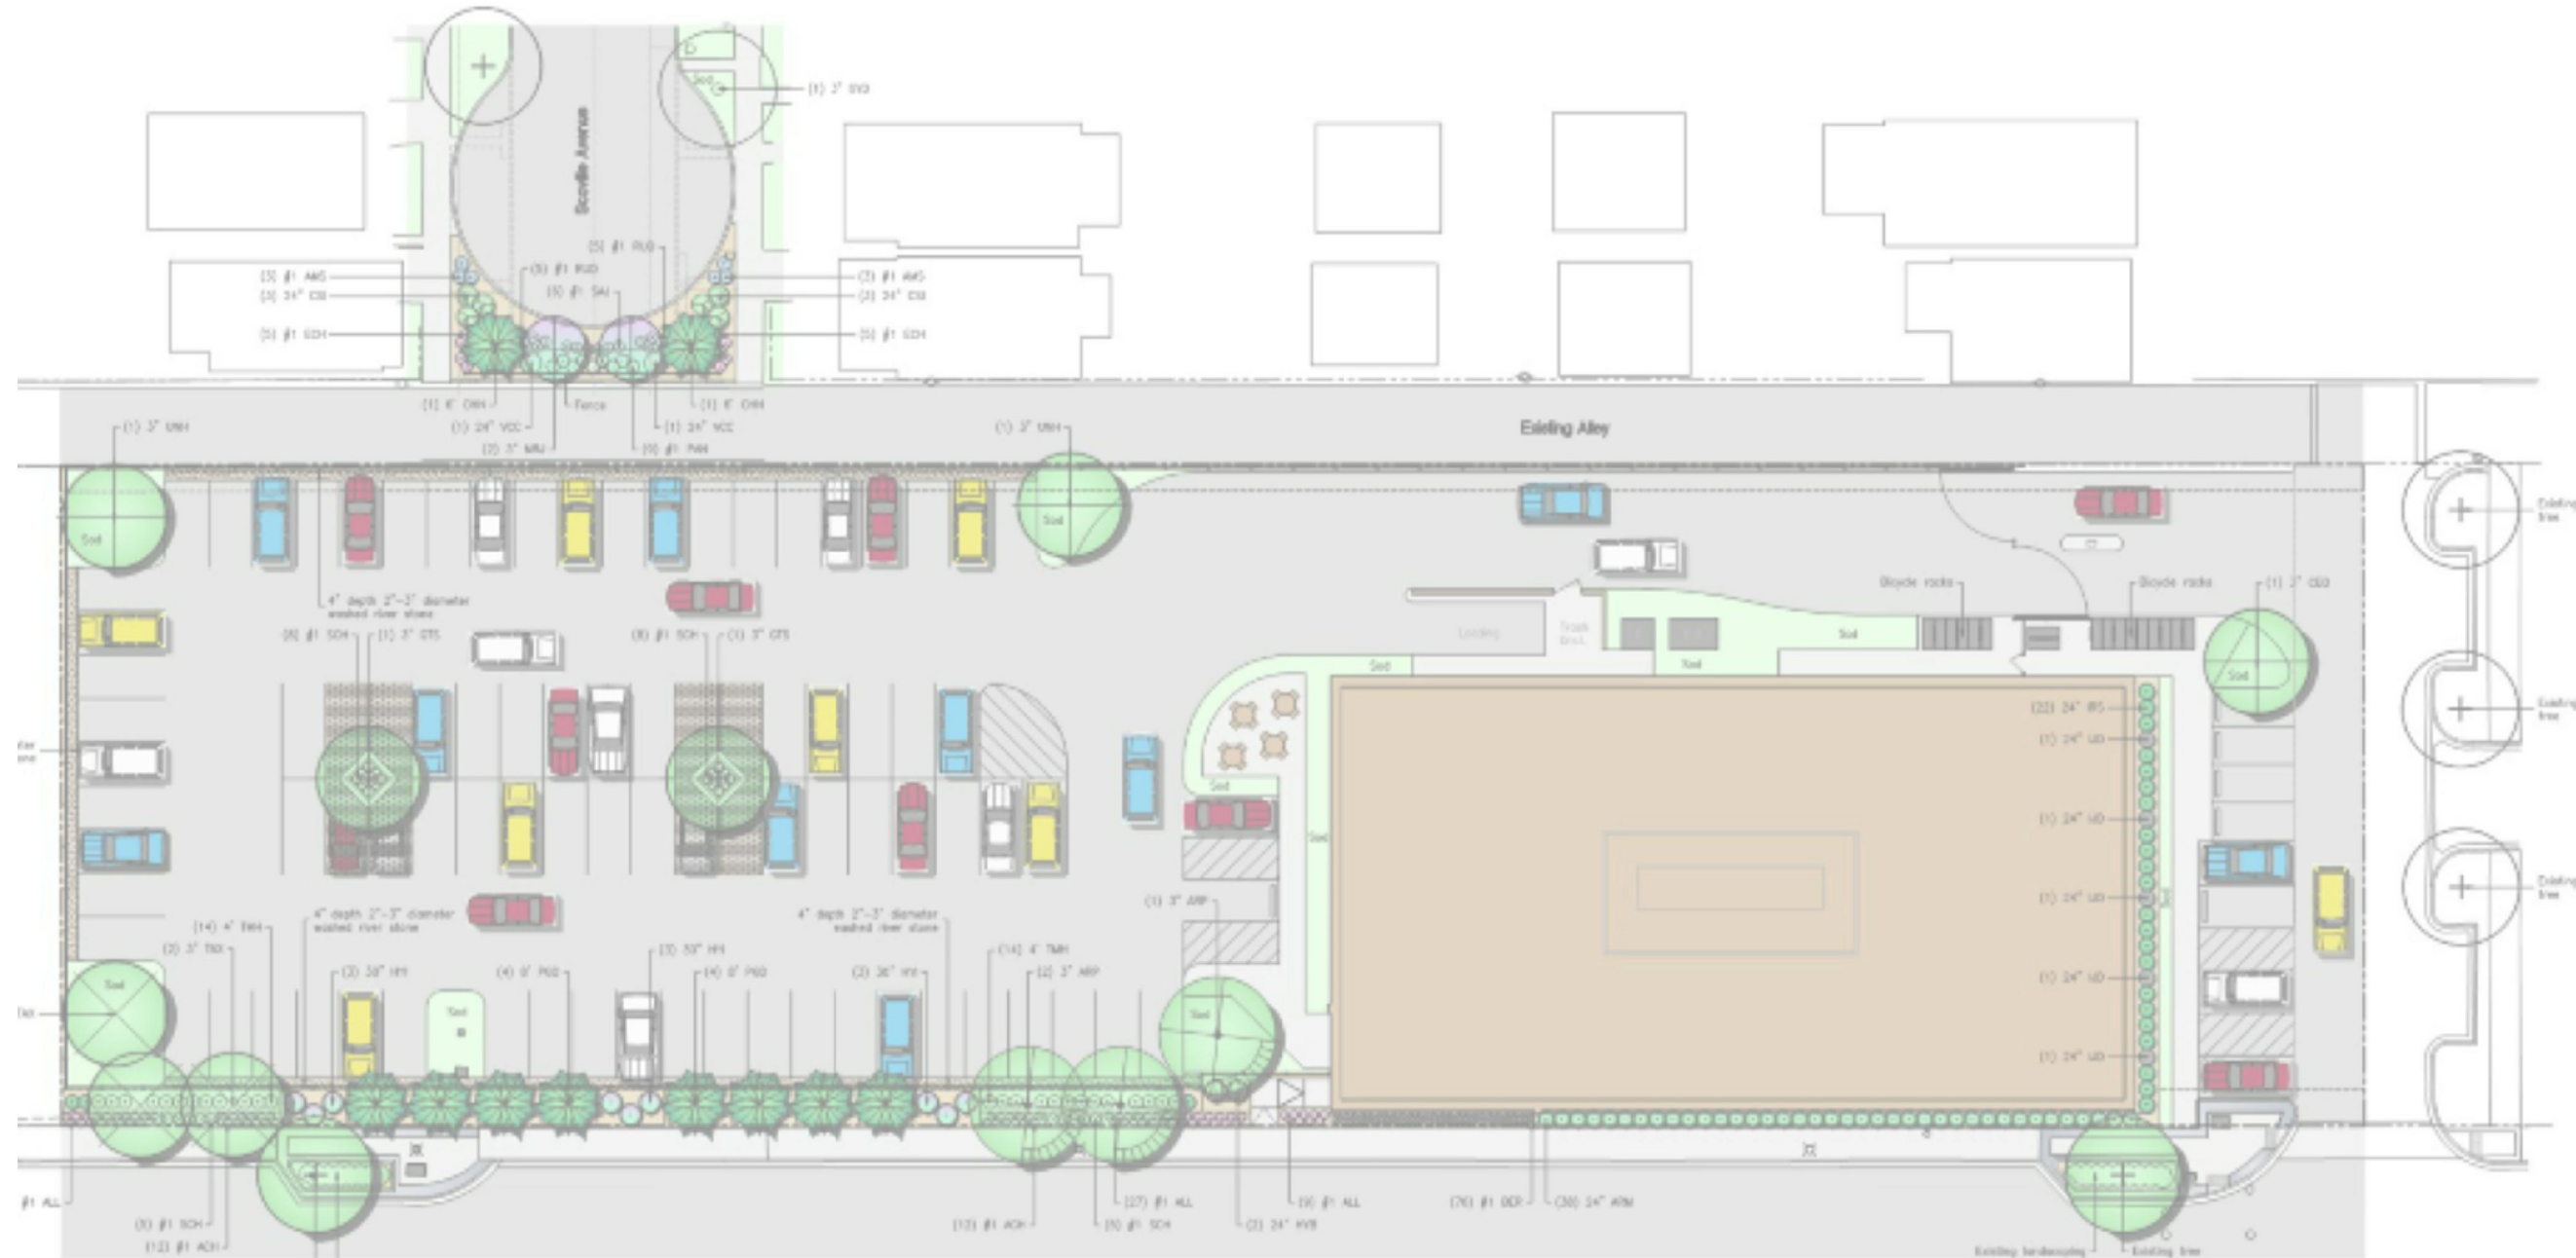

TURANO BAKING COMPANY

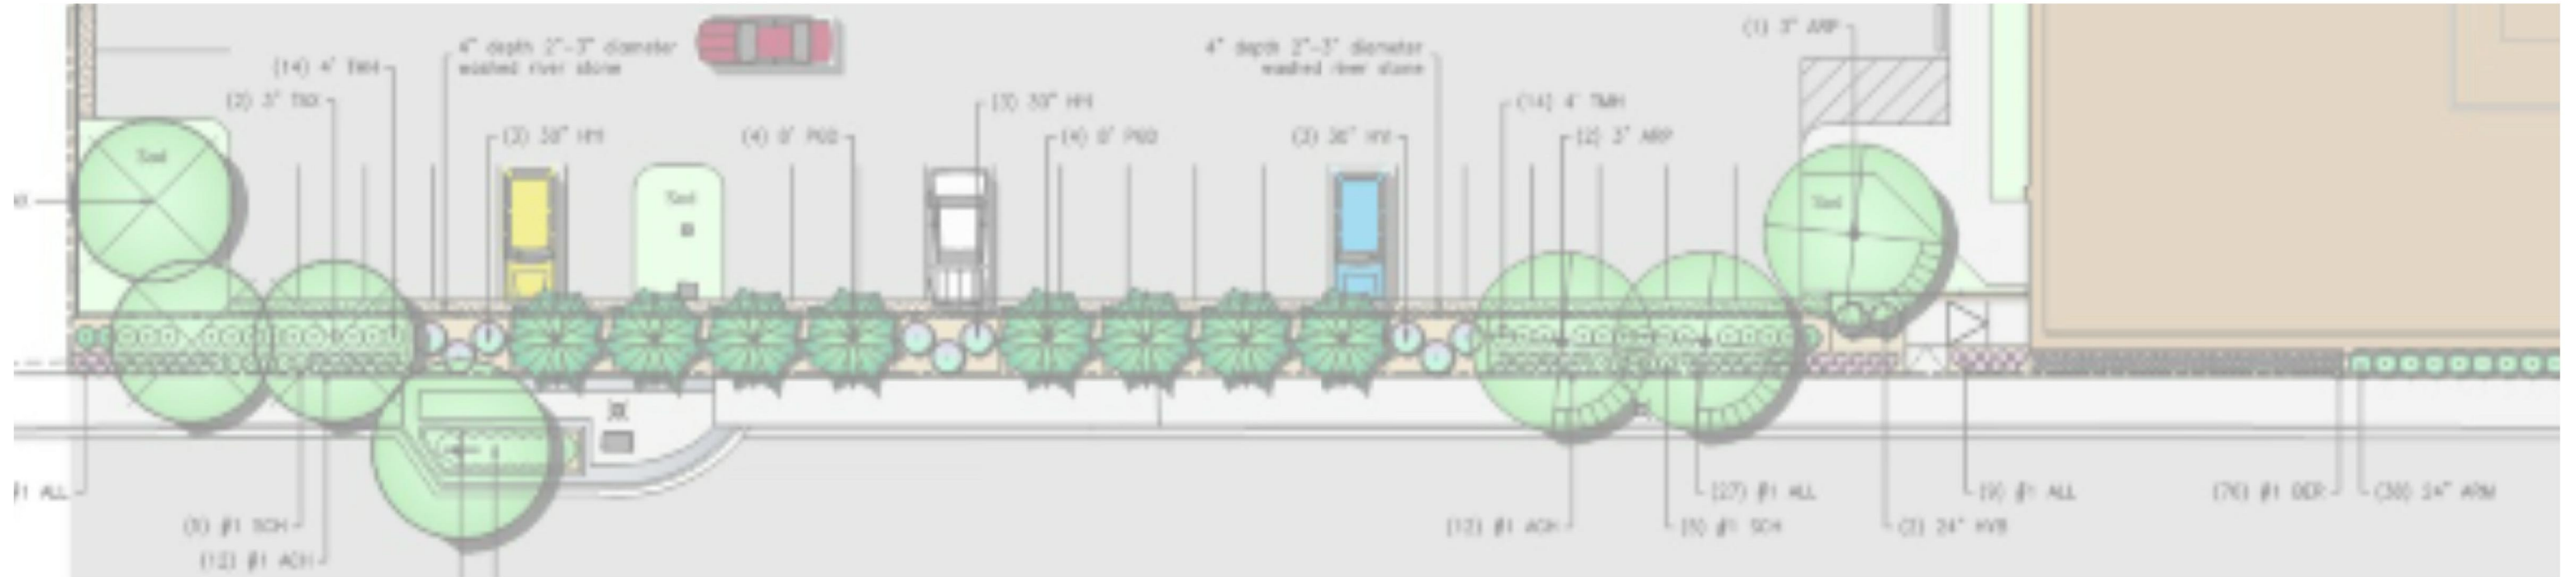

TURANO BAKING COMPANY



TURANO BAKING COMPANY



TURANO BAKING COMPANY



TURANO BAKING COMPANY



TURANO BAKING COMPANY

