



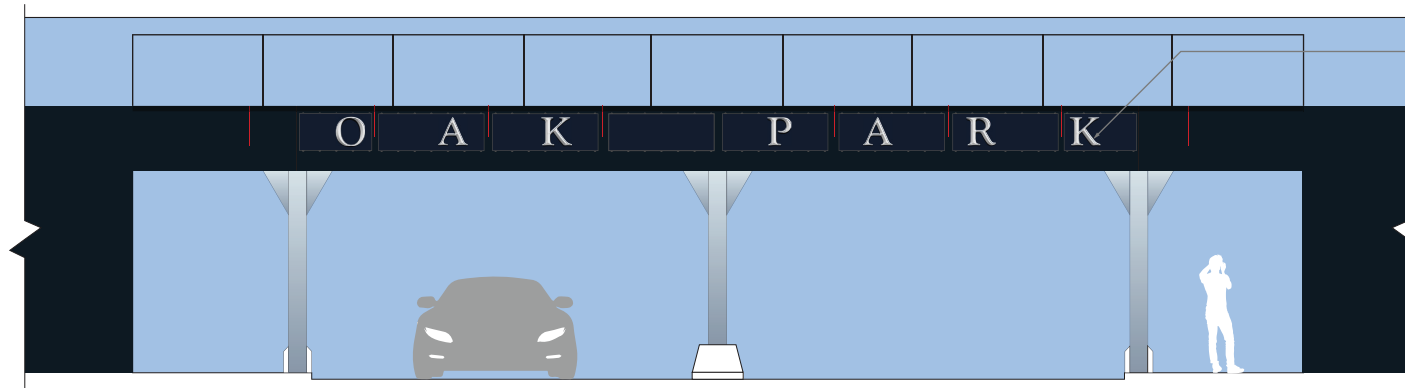

PRISMATIC, DIMENSIONAL,
PAINTED LETTERING
NOT LIT DURING DAY.

- 1. PRISMATIC LETTERS
SHERWIN WILLIAMS 7006 EXTRA WHITE
6"X6" PAINT SAMPLE REQUIRED
- 2. VIADUCT EXTERIOR
SHERWIN WILLIAMS 6244 NAVAL
6"X6" PAINT SAMPLE REQUIRED
- 3. VIADUCT INTERIOR (NOT SHOWN)
SHERWIN WILLIAMS CUSTOM (PER
VILLAGE OF OAK PARK)
6"X6" PAINT SAMPLE REQUIRED

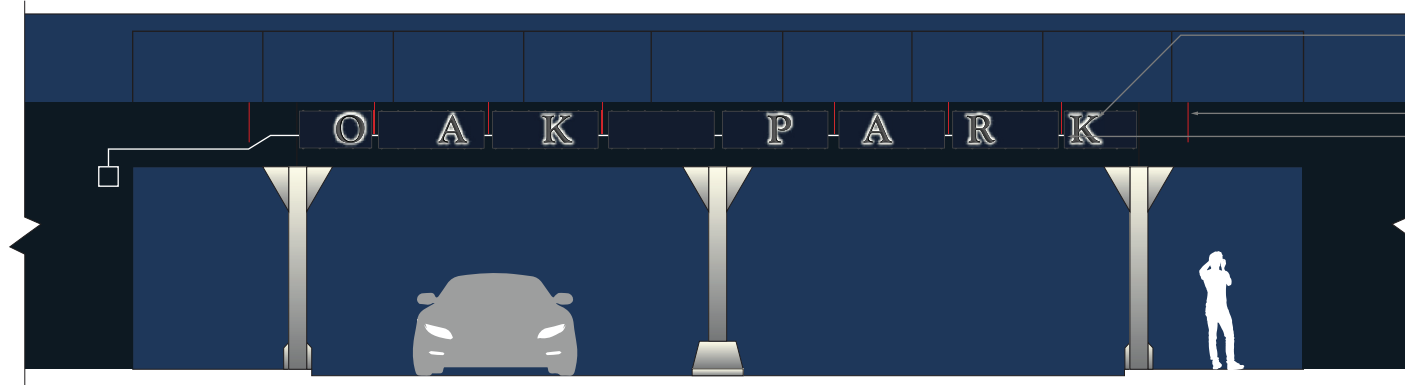


AT DUSK, EDGE LIT HALO LIGHTING
PROVIDES GLOW.
3500K STATIC WHITE COLOR TEMPERATURE.

EXISTING ANGLED SUPPORTS
ELECTRICIAN TO RUN POWER BELOW
ANGLED SUPPORT STRUCTURES AND
UNDER NEW SIGN PANELS.
CONDUIT OR OTHER CONCEALMENT
METHOD TO BE PAINTED 2.

GENERAL CONTRACTOR TO CONNECT
TO POWER BEHIND NEW SIGN PANELS.
ELECTRICIAN AND SIGN FABRICATOR TO
VERIFY IN FIELD EXISTING CONDITIONS
AND COORDINATE AS NECESSARY.

MOCKUP LOCATION DIAGRAM

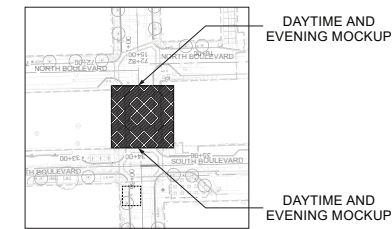

VIADUCT SIGNAGE GENERAL NOTES

1. THE PROPOSED MULTI-PANELED "OAK PARK"
SIGNS SHALL BE PROCURED AND PROVIDED BY
THE VILLAGE OF OAK PARK VIA A SIGNAGE
FABRICATOR.
2. THE INSTALLATION OF THE PROPOSED
ELECTRICAL AND MULTI-PANELED "OAK PARK"
SIGNS SHALL BE BY THE GENERAL CONTRACTOR.



SAMPLE ONLY.
FABRICATORS STANDARD
PRISMATIC FONT.
ACTUAL LETTER PAINTED
SW 7006 EXTRA WHITE.

PREFERRED FABRICATOR
(OR APPROVED EQUAL):
STEEL ART
189 DEAN STREET
NORWOOD, MA
800.322.2828


(PROCURED BY OWNER, INSTALLED BY CONTRACTOR)

(PROCURED BY OWNER,
INSTALLED BY CONTRACTOR)



(PROCURED BY OWNER,
INSTALLED BY CONTRACTOR)

1 DAYTIME AND EVENING MOCKUP

SCALE: 3/16" = 1'-0"

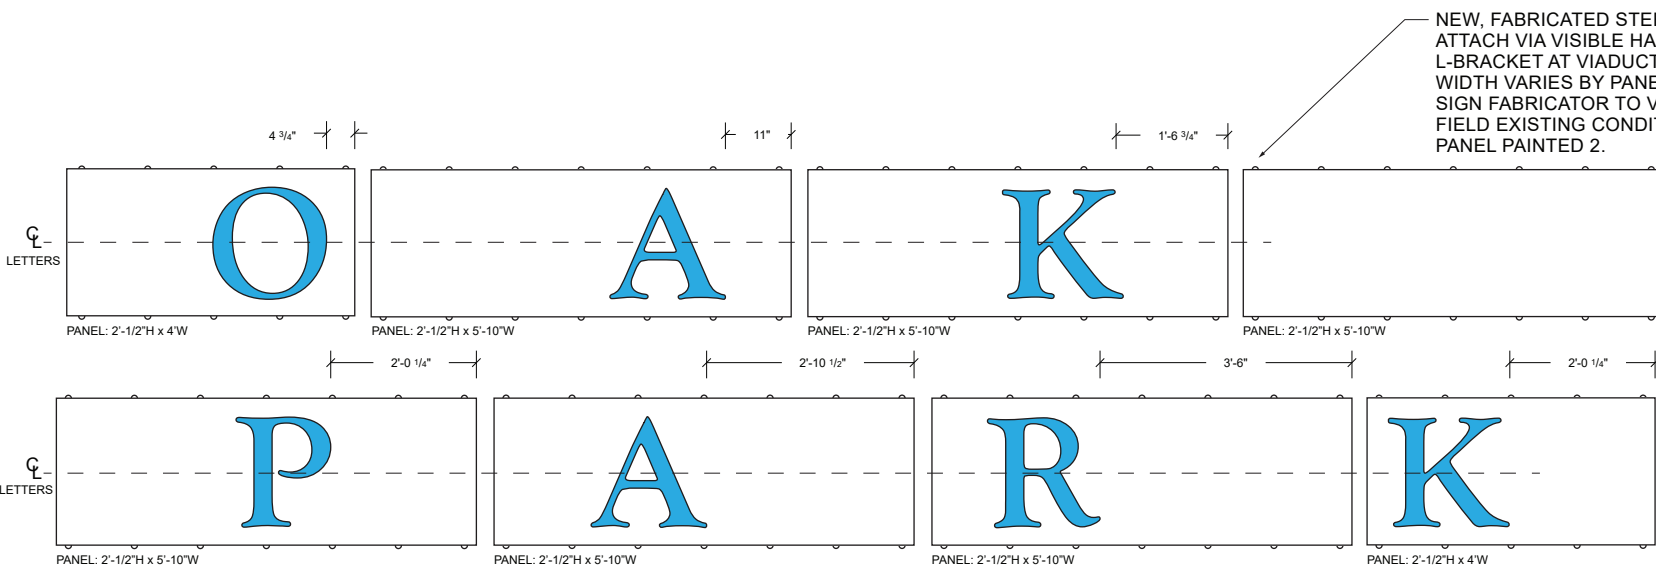

NEW, FABRICATED STEEL PANEL TO
ATTACH VIA VISIBLE HARDWARE TO
L-BRACKET AT VIADUCT. 24 1/2" TALL,
WIDTH VARIES BY PANEL.
SIGN FABRICATOR TO VERIFY IN
FIELD EXISTING CONDITIONS.
PANEL PAINTED 2.

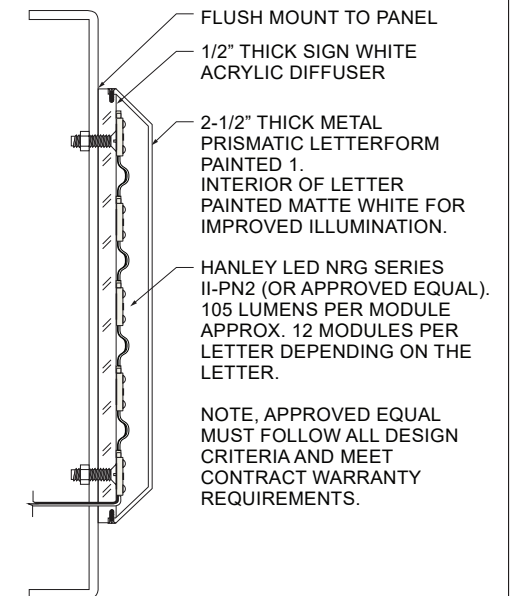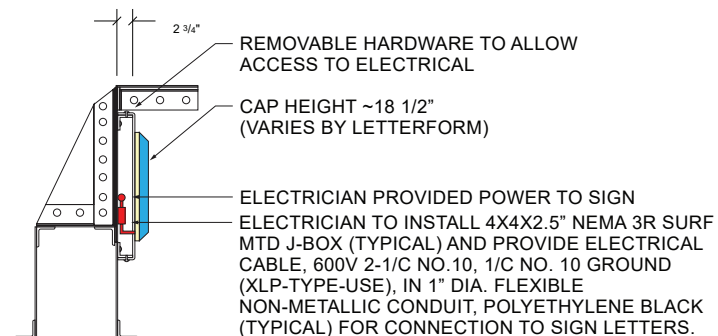

3 BACKER PANELS AND LETTERING

SCALE: 3/4" = 1'-0"

(PROCURED BY OWNER, INSTALLED BY CONTRACTOR)

4 VIADUCT SIDE SECTION

SCALE: 3/4" = 1'-0"

(PROCURED BY OWNER,
INSTALLED BY CONTRACTOR)

5 SIGN SIDE SECTION

SCALE: 3" = 1'-0" (PROCURED BY OWNER,
INSTALLED BY CONTRACTOR)



DESIGNWORKSHOP
Landscape Architecture • Land Planning • Urban Design • Tourism Planning
812 San Antonio Street • Suite 401 • Austin, Texas 78701 • Tel: (512) 499-0222

PROJECT No. 7772

DESIGNED BY: SE, MK
DESIGNED CHK: SE, MK

DRAWN BY: AL, NW, SB, YL
DRAFTING CHK: NW, JF

PROJECT NAME:

ISSUED FOR CONSTRUCTION
OAK PARK AVENUE STREETSCAPE

SCALE:
1" = 20'

DATE:
12/01/2025

SHEET NAME:

VIADUCT SIGN INSTALLATION

REVISED:

SHEET:

L56 OF L56