


LAKE STREET IMPROVEMENTS STREETSCAPE

- *Harlem to Euclid*
- *Decorative Materials and Lighting*
- *Specialty Features*



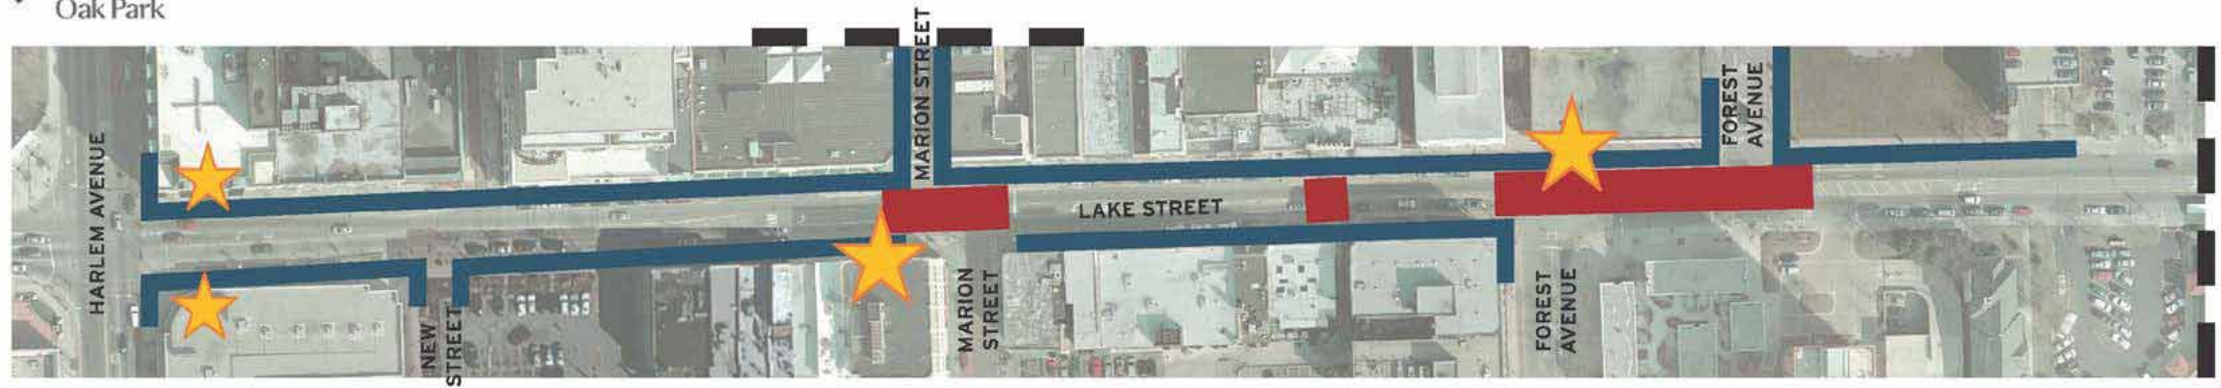

LEGEND

- PAVER ROADWAY
- BLUESTONE SIDEWALK
- SPECIALTY FEATURE

LAKE STREET STREETScape


PREFERRED DIRECTION DIAGRAM

OAK PARK, ILLINOIS

NOT TO SCALE
0 10 20 40

JULY 18, 2017

PREPARED BY:
THE LAKOTA GROUP
PROJECT TEAM:
THOMAS ENGINEERING
BSP | PARSONS BRINCKERHOFF
© 2017 THE LAKOTA GROUP

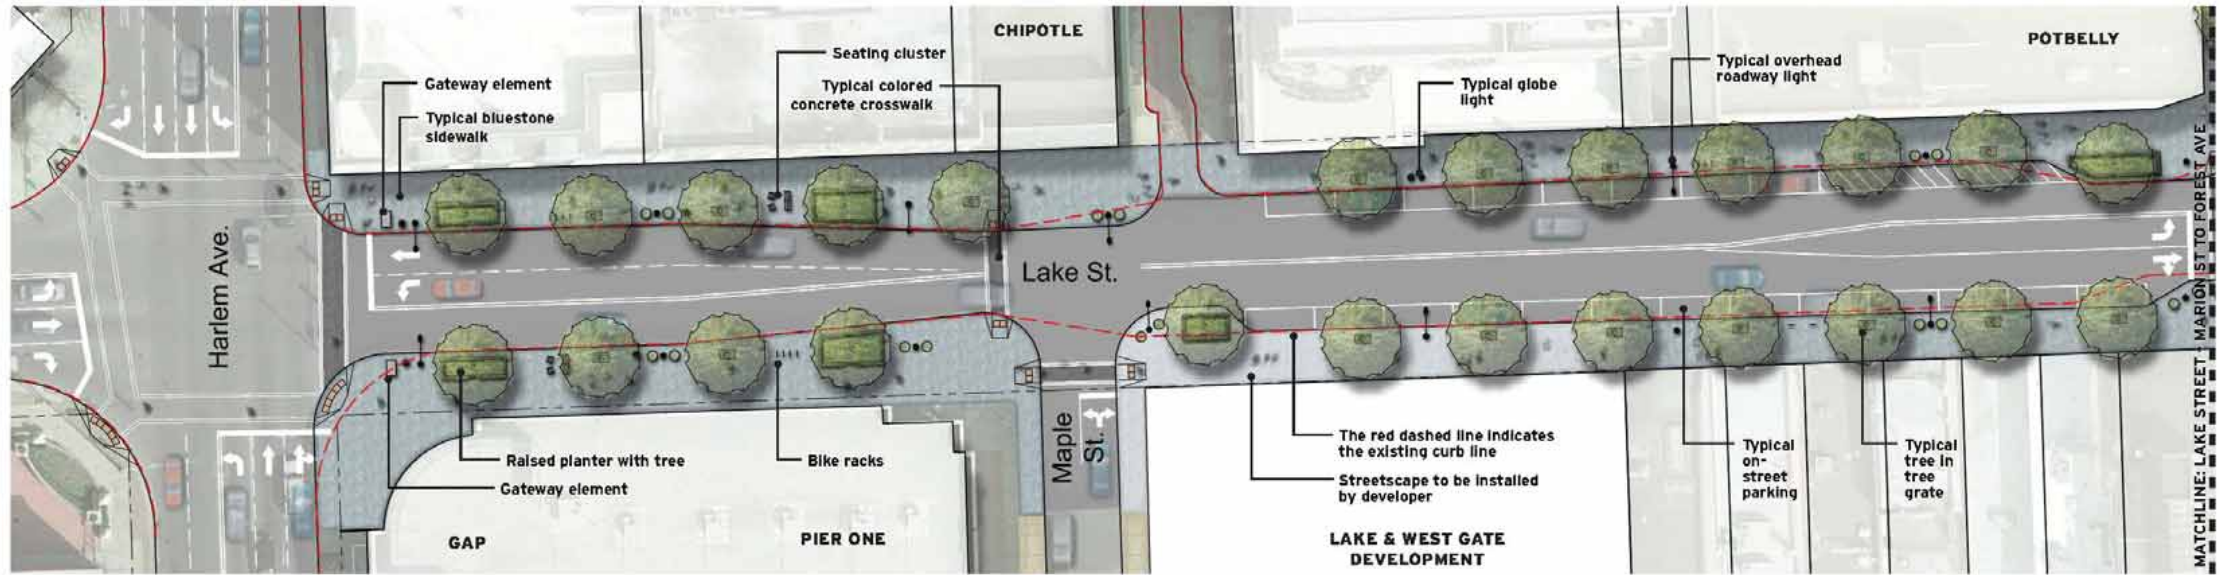

LAKE STREET - HARLEM AVENUE TO MARION STREET



LAKE STREET STREETScape

PREFERRED STREETScape CONCEPT

OAK PARK, ILLINOIS


SCALE: 1"=20'

MARCH 2, 2017

PREPARED BY:
THE LAKOTA GROUP

PROJECT TEAM:
THOMAS ENGINEERING
NSP PARSONS BRINCKERHOFF

© 2017 THE LAKOTA GROUP

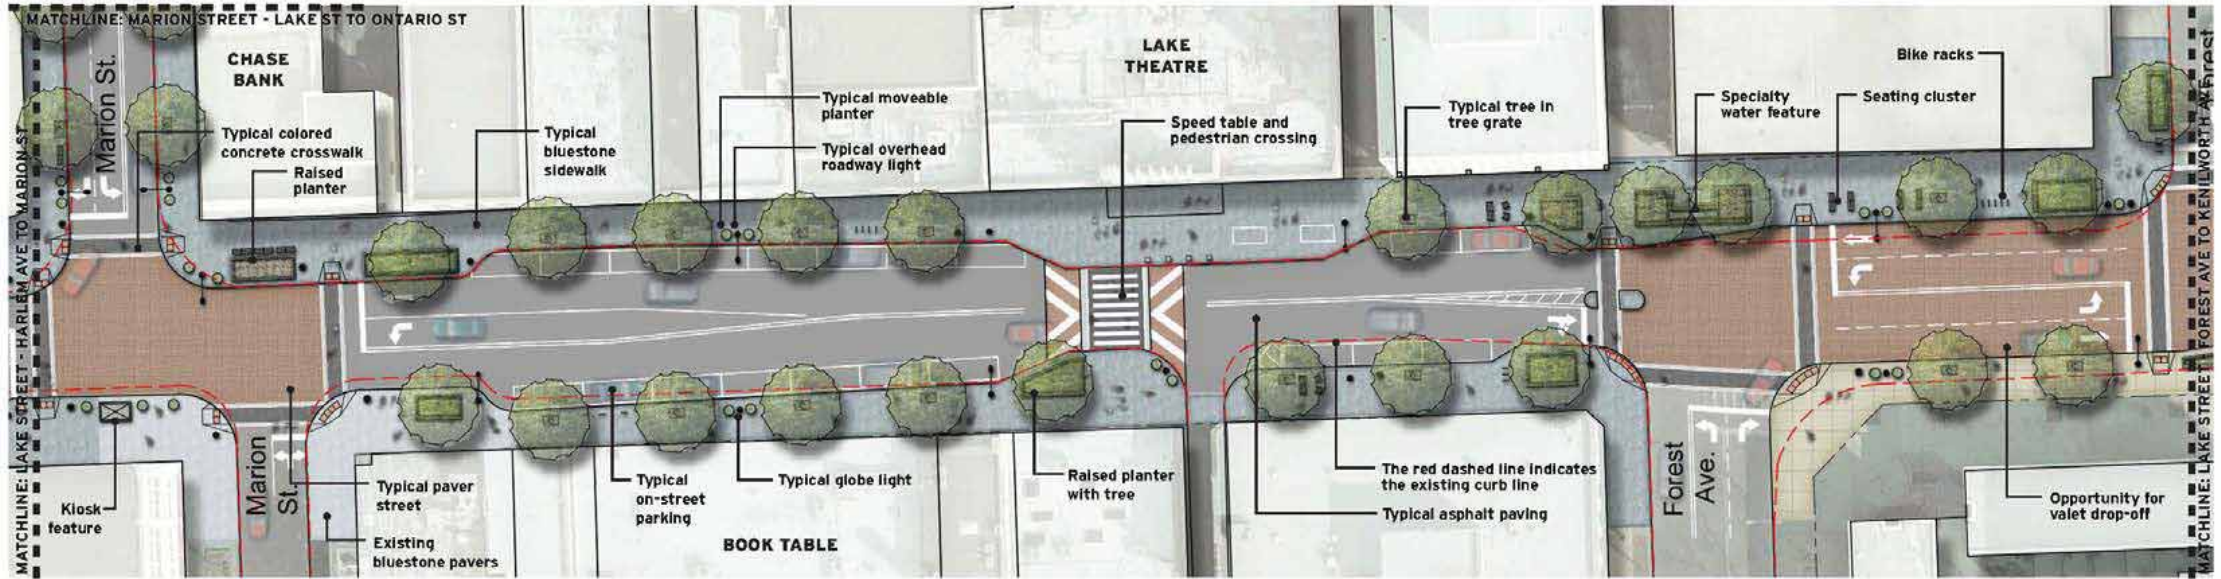

LAKE STREET - MARION STREET TO FOREST AVENUE



SPECIALTY WATER FEATURE AT FOREST AVE - CONCEPT A1



SPECIALTY WATER FEATURE AT FOREST AVE - CONCEPT A2

LAKE STREET STREETScape

PREFERRED STREETScape CONCEPT

OAK PARK, ILLINOIS

SCALE: 1"=20'
0 10 20 40

MARCH 2, 2017

PREPARED BY:
THE LAKOTA GROUP

PROJECT TEAM:
TUDMAN ENGINEERING
NSP | PARSONS BRINCKERHOFF

© 2017 LAKOTA GROUP



LEGEND

- A** 2X3 BLUESTONE PAVERS
- B** GRANITE SEATWALL
- C** GRANITE CURB
- D** GRANITE PLINTH WITH GLOBE LIGHT
(TO MATCH KENILWORTH SPECIALTY FEATURE)
- E** COLUMNAR TREE
- F** PIN SET METAL SIGN PANELS
- Backlit
- G** RAISED GRANITE WATER FEATURE
- Water jets with uplights
- Water flows down to intermediate & lower levels
plinths
- H** LOWER LEVEL GRANITE WATER FEATURE WITH
INFINITY EDGE SPILLING INTO TRENCH DRAIN
- I** SMOOTH GRANITE PAVERS
- J** TEXTURED GRANITE BANDING
- K** TRAFFIC SIGNAL (FINAL LOCATION TBD)


LAKE STREET STREETScape IMPROVEMENTS

FOREST AVENUE SPECIALTY FEATURE - CONCEPT A2

OAK PARK, ILLINOIS

MARCH 2, 2017



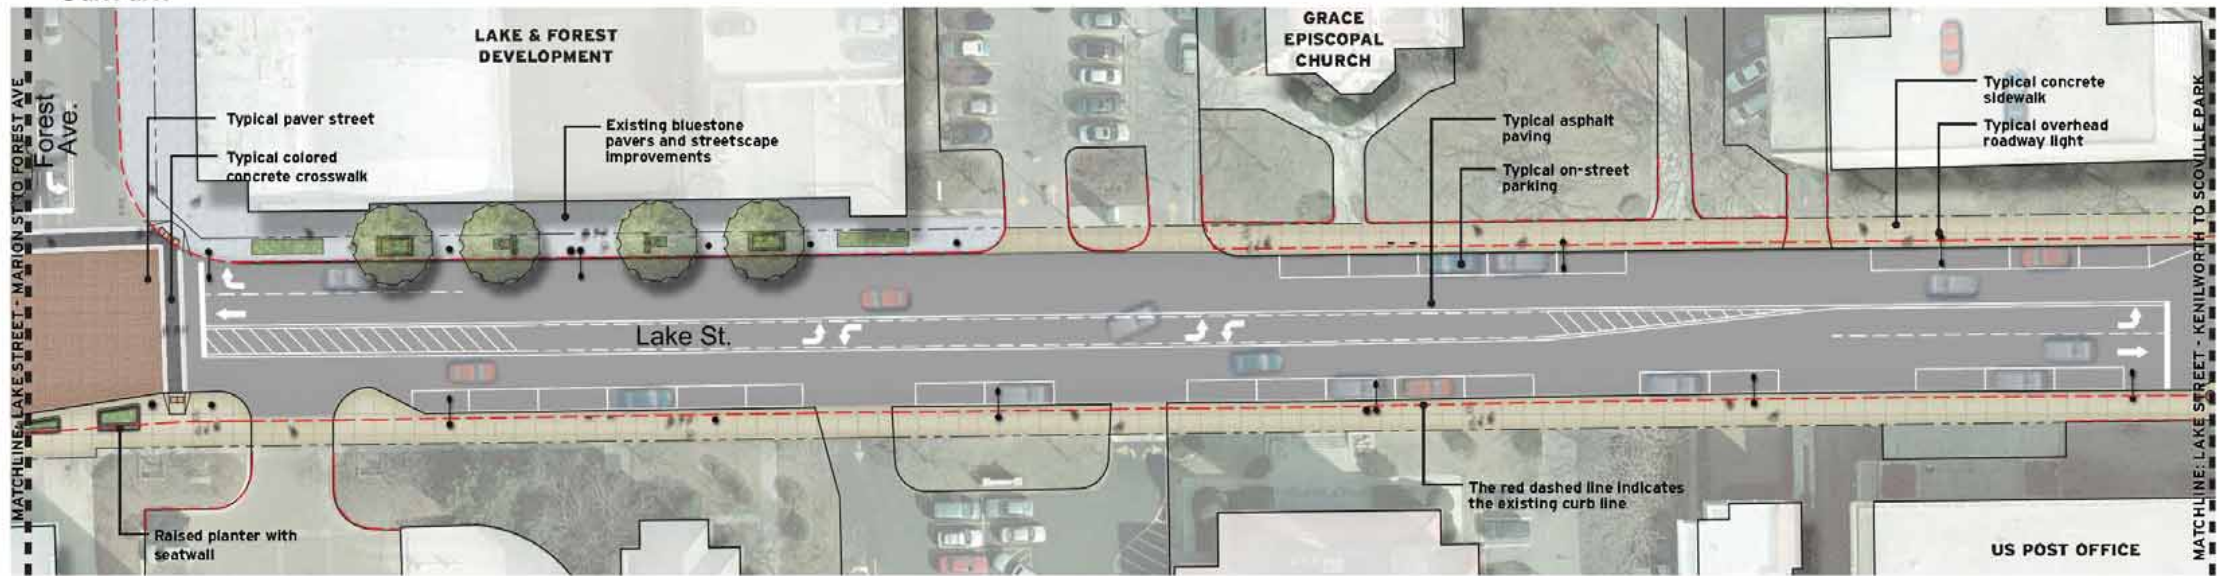

LAKE STREET - FOREST AVENUE TO KENILWORTH AVENUE



LAKE STREET STREETScape

PREFERRED STREETScape CONCEPT

OAK PARK, ILLINOIS


SCALE: 1"=20'
0 10 20 40

MARCH 2, 2017

PREPARED BY:
THE LAKOTA GROUP

PROJECT TEAM:
TUDMAN ENGINEERING
NSP PARSONS BRINCKERHOFF

© 2017 THE LAKOTA GROUP

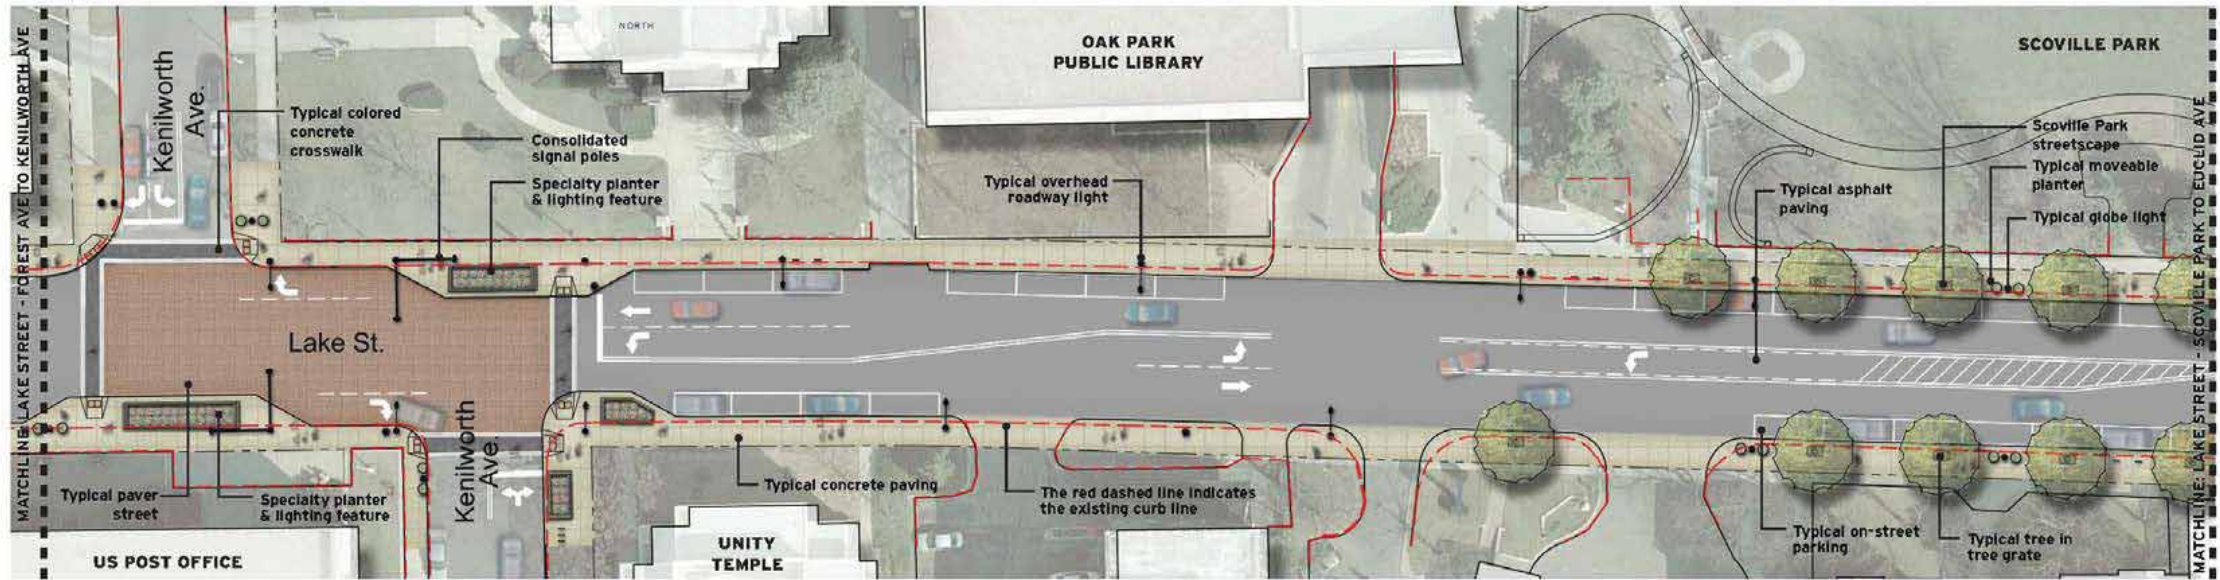

LAKE STREET - KENILWORTH AVENUE TO SCOVILLE PARK



SPECIALTY PLANTER & LIGHTING FEATURE AT KENILWORTH AVENUE



STREETSCAPE AT SCOVILLE PARK

LAKE STREET STREETSCAPE


PREFERRED STREETSCAPE CONCEPT

OAK PARK, ILLINOIS

SCALE: 1"=20'
0 10 20 40

MARCH 2, 2017

PREPARED BY:
THE LAKOTA GROUP
PROJECT TEAM:
TUDMAN ENGINEERING
NSP | PARSONS BRINCKERHOFF
© 2017 LAKOTA GROUP

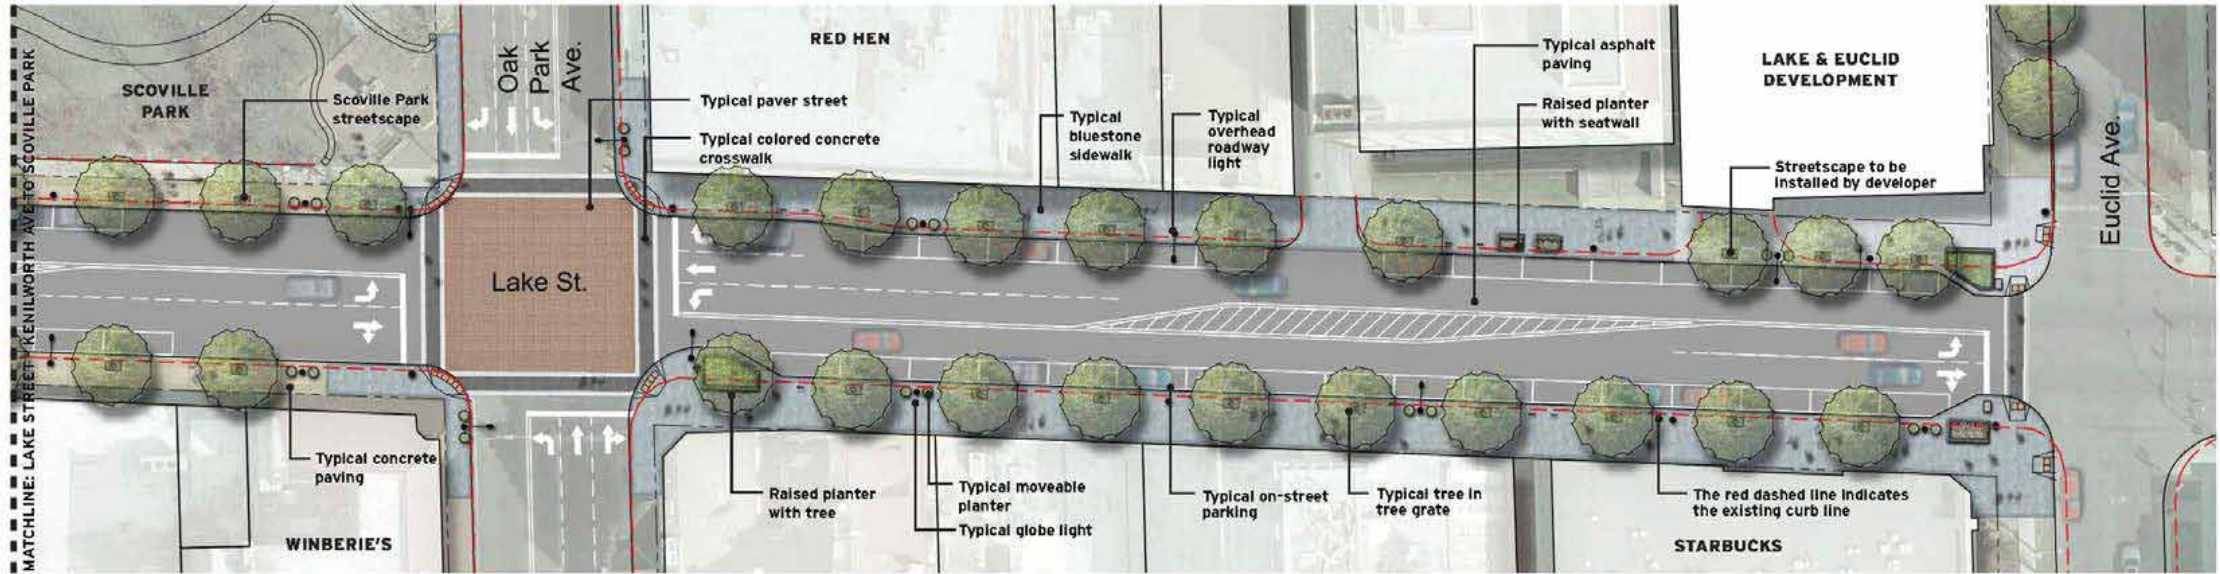

LAKE STREET - SCOVILLE PARK TO EUCLID AVENUE



PROPOSED GRANITE SEATING AT OAK PARK AVENUE STREETScape



PROPOSED GRANITE SEATING AT OAK PARK AVENUE STREETScape

LAKE STREET STREETScape

PREFERRED STREETScape CONCEPT

OAK PARK, ILLINOIS

SCALE: 1"=20'
0 10 20 40

MARCH 2, 2017

PREPARED BY:
THE LAKOTA GROUP

PROJECT TEAM:
TUDMAN ENGINEERING
NSP | PARSONS BRINCKERHOFF

© 2017 LAKOTA GROUP



MARION STREET - LAKE STREET TO ONTARIO STREET

LAKE STREET STREETSCAPE

STREETSCAPE CONCEPT

OAK PARK, ILL. 60455



JULY 24, 2017

PREPARED BY:
THE LARDER CYCLES

PROJECT TEAM:
THOMAS, EMILY, JAMES
JOSE, JESSICA, MICHAEL, NICK

© 2017 THE LARDER CYCLES







