


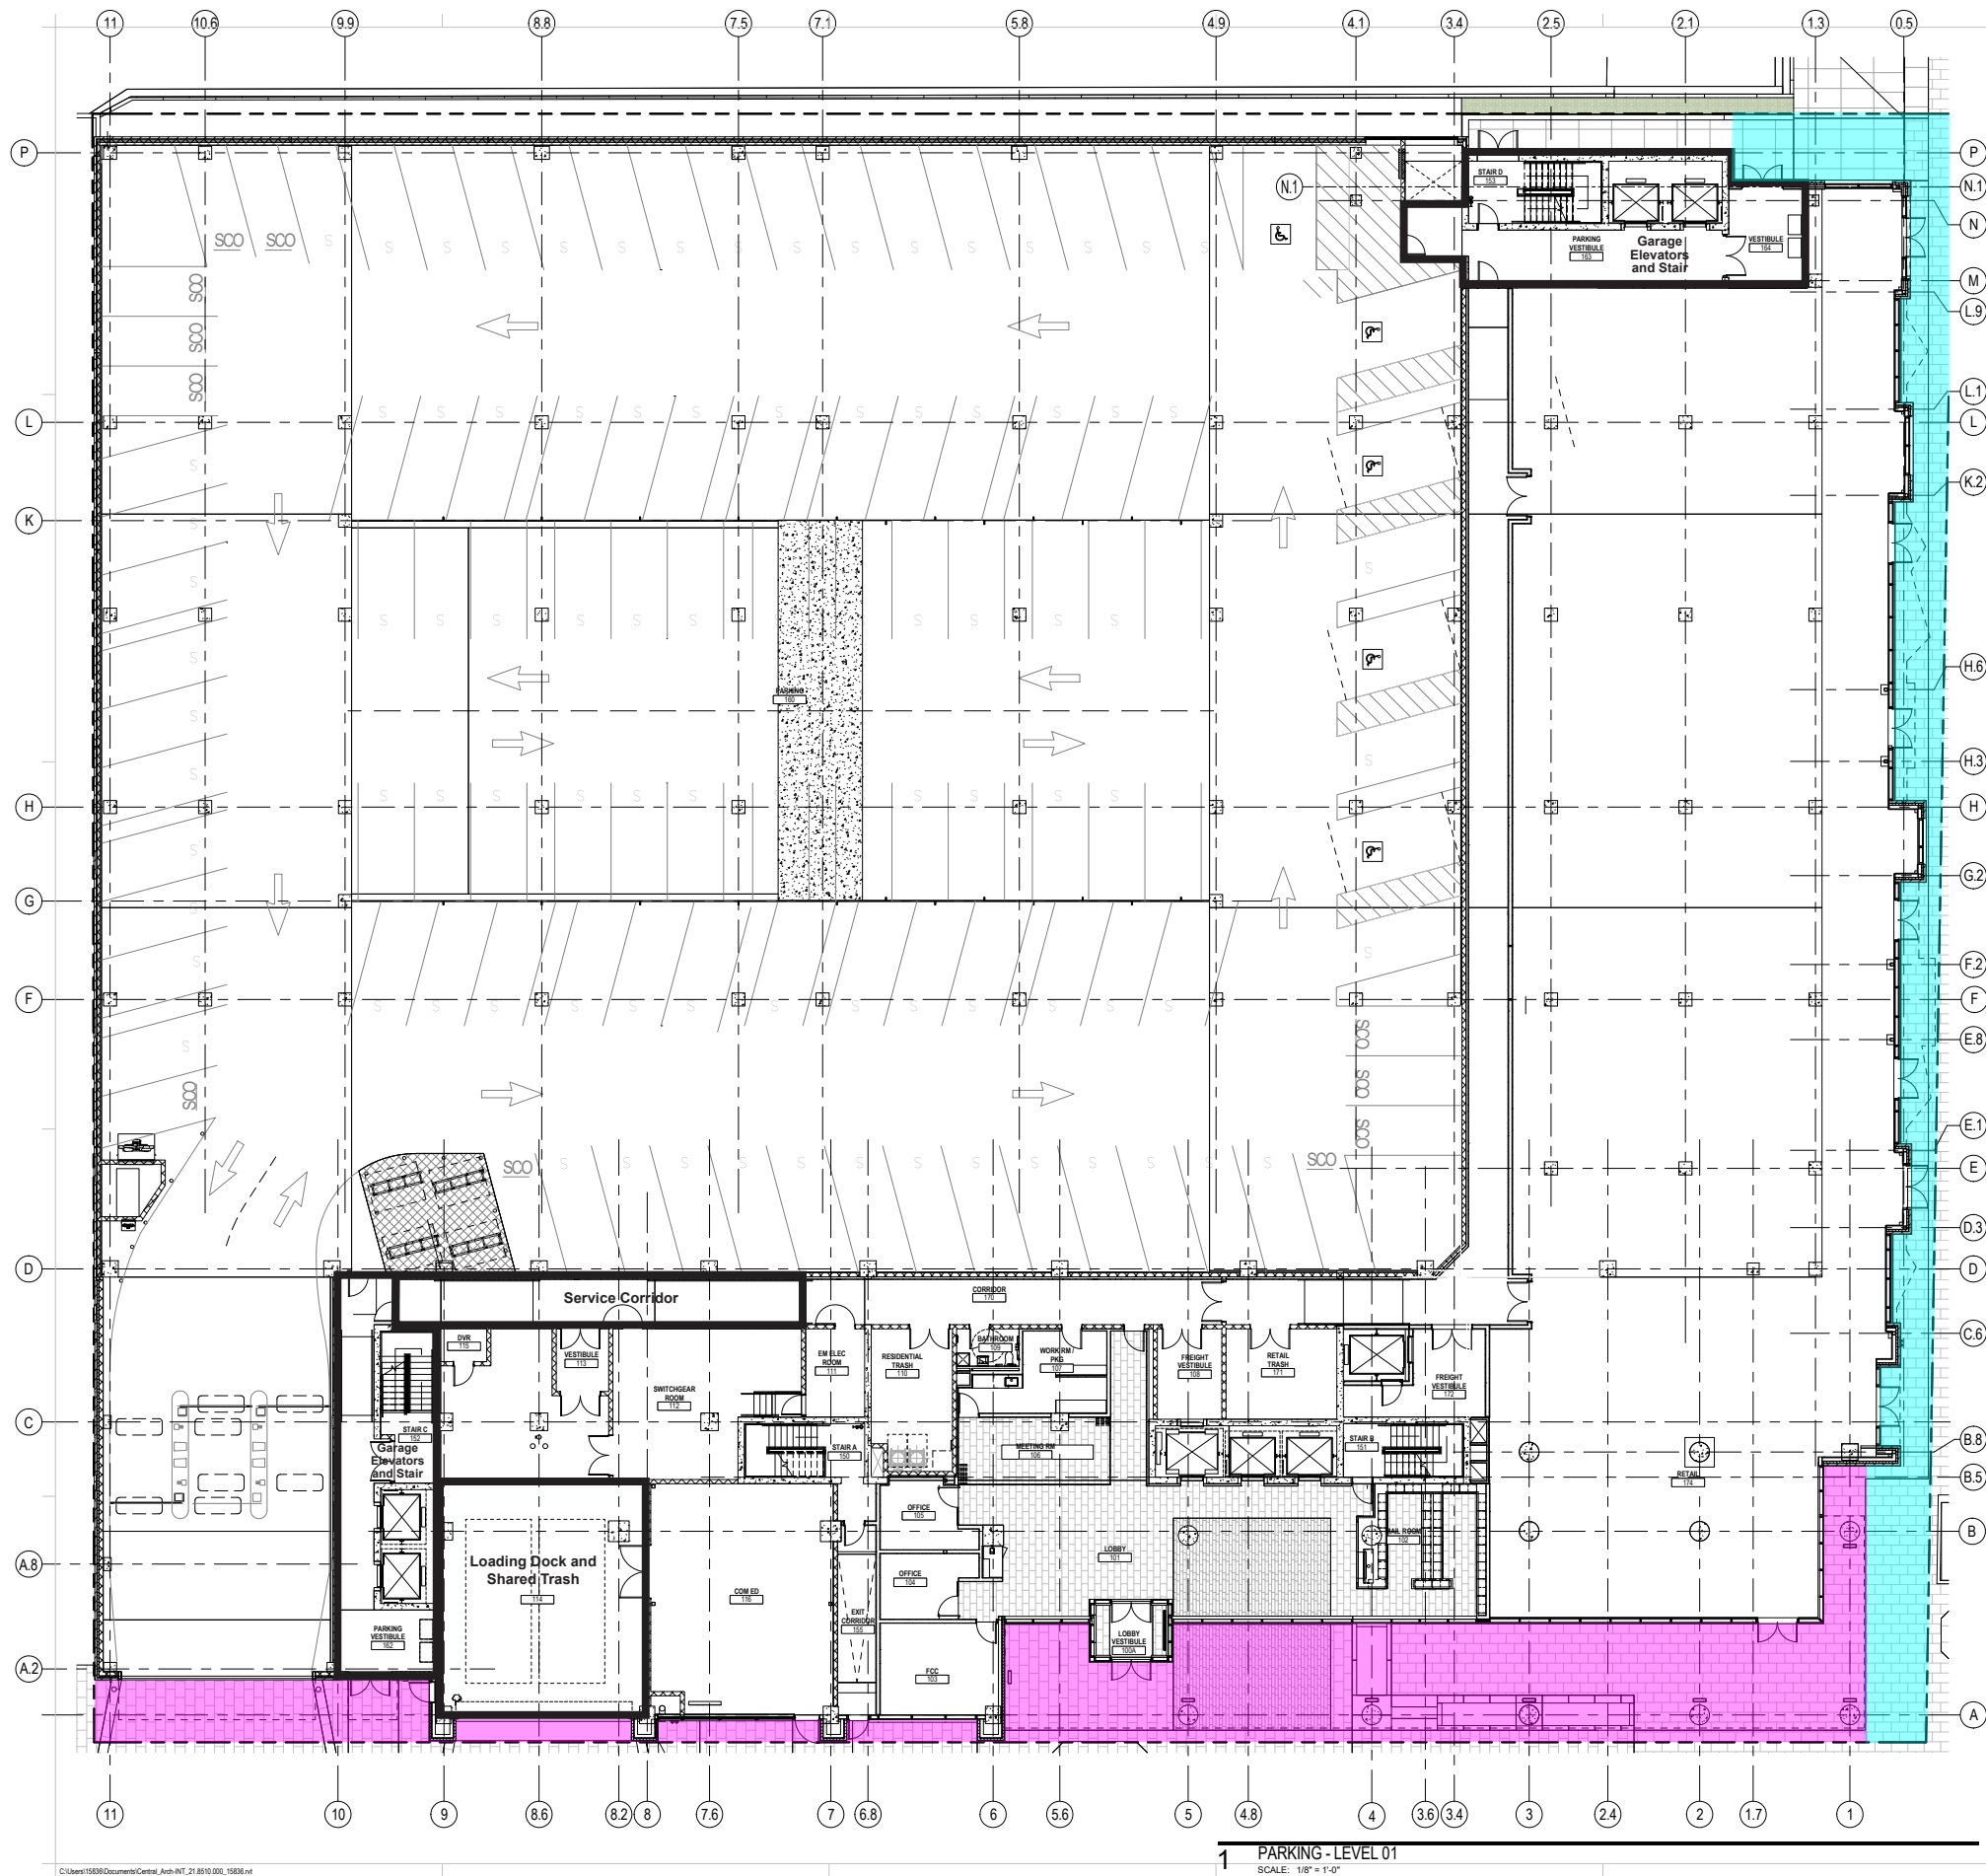

SHEET NOTES

LAKE
FOREST

100 Forest Avenue
Oak Park, IL
WDF-3 WOOD OAK PARK OWNER, LLC

Gensler

11 East Madison Street
Suite 300
Chicago, IL 60602
United States
Tel: 312.456.0123
Fax: 312.456.0124

TGRWA

Tai Guan-Hua Reson Wilson Andrew, LLC
Structural Engineers
800 West Van Buren, Suite 900, Chicago, Illinois 60607
Phone: 312.241.0555 Fax: 312.241.8888 www.tgrwa.com

Cosentini

Cosentini Associates, Inc.
1 South Wacker Drive, 37th Floor
Chicago, Illinois 60606
(312) 201-7420 Fax: (312) 201-0031
www.cosentini.com
Consulting Engineers

DANIEL WEINBACH
& PARTNERS, LTD.

Landscape Architects
53 W. Jackson Blvd.
Suite 205
Chicago, IL 60604
p 312.427.2888
f 312.427.2888
www.danwe.com

Carl Walker

Planning Engineering Restoration
1820 Highland Avenue
Suite 210
Lombard, IL 60148
Tel: 630.307.3800
Fax: 630.307.7000
www.carlwalker.com

TERRA
ENGINEERING LTD.

225 W. Ohio Street
4th Floor
Chicago, IL 60654
TEL: (312) 467-0123
FAX: (312) 467-0220
www.terraengineering.com

GENERAL NOTES

Δ	Date	Description
A	08.11.14	PERMIT CORRECTIONS
1	10.31.14	PERMIT REVISIONS
3	11.14.14	BULLETIN #1
6	01.15.15	IFC + BULLETIN #4
7	02.19.15	PERMIT AMENDMENTS
9	05.04.15	BULLETIN #6
10	06.30.15	BULLETIN #7 REVISION 1
8	04.03.15	BULLETIN #5



Sidewalk Easement Area -
Maintained by Development
per Easement Agreement



Private Sidewalk Area -
Maintained by Development
per Reciprocal Easement &
Operating Agreement - Cost
shared with Village paying
20.18%

Seal / Signature

Project Name

LAKE-FOREST

Project Number

21.8510.000

Scale

1/8" = 1'-0"

Description

Parking for Vertical Condominium L1

ASK-A1.101

© 2012 Gensler