


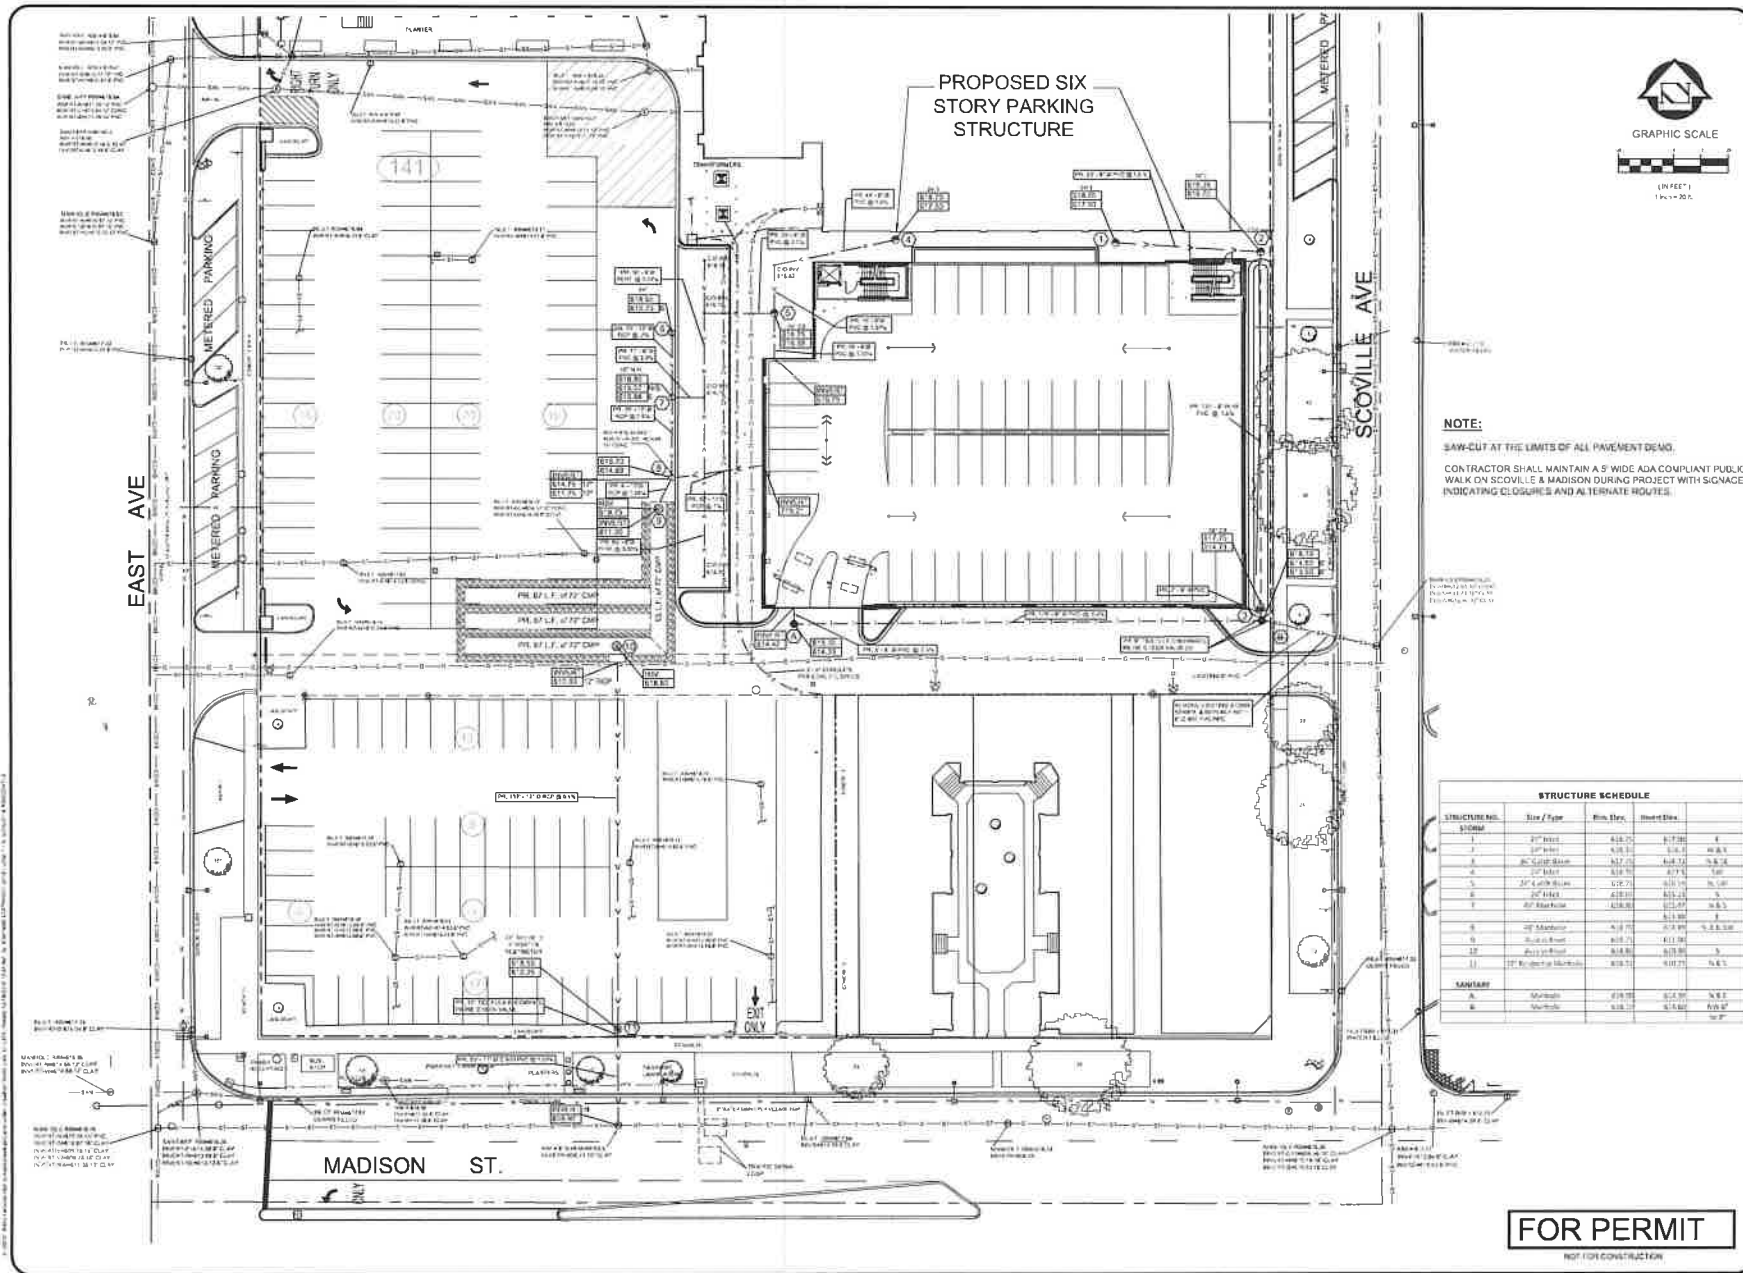

Joseph A. Schudt & Associates
 8405 EXETER DRIVE
 MORENO, IL 60451
 PHONE: 708-752-1000 FAX: 708-752-1001

CIVIL ENGINEERING, LAND SURVEYING, ENVIRONMENTAL, LAND PLANNING, GPS SERVICES

PARKING STRUCTURE

FENWICK HIGH SCHOOL
 505 WASHINGTON BLVD, OAK PARK, IL

UTILITY SHEET

Date: 12-20-18
 Scale: 1"=20'
 File Name: 18-055
 Drawn: TMP
 Check: DWO
 Sheet:
 6 of 13
 Project No.:
 18-055

FOR PERMIT
 NOT FOR CONSTRUCTION