

LEGEND


4/////>

EXISTING BUILDING

EXISTING CONCRETE PAVEMENT

EXISTING ASPHALT PAVEMENT

PARCEL LIMITS

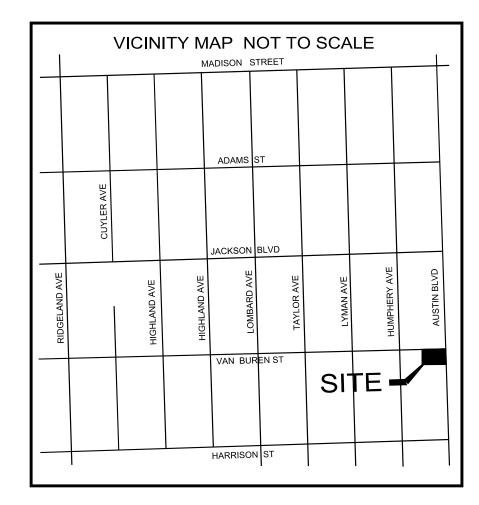

## SURVEYOR'S AUTHORIZATION TO RECORD

I HEREBY DESIGNATE THE OAK PARK VILLAGE CLERK, AND/OR REPRESENTATIVES THEROF, TO RECORD THIS PLAT, A TRUE COPY OF WHICH HAS BEEN RETAINED BY ME TO ASSURE NO CHANGES HAVE BEEN MADE TO SAID PLAT.

DATED THIS \_\_\_\_\_DAY OF\_\_\_\_\_, 2021 AT ROCHELLE, OGLE COUNTY, ILLINOIS.

REGIONAL LAND SERVICES, LLC PROFESSIONAL DESIGN FIRM NO. 184-007858 EXPIRES: 4/30/2021


BY:\_\_\_\_\_ RUDY P. DIXON ILLINOIS PROFESSIONAL LAND SURVEYOR NO. 3832 EXPIRES: 11/30/2022 RUDY P. DIXON ROCHELLE ROCHELL

VILLAGE BOARD CERT	TFICATE		
STATE OF ILLINOIS	)		
	)SS		
COUNTIES OF COOK	)		
	,		
APPROVED AND ACCE	PTED BY THE MAYOR	AND BOARD OF TRUSTEES	OF THE
VILLAGE OF OAK PAR	K, ILLINOIS THIS	DAY OF	, 2
	·	· · · · · · · · · · · · · · · · · · ·	

BY: \_\_\_\_\_ PRESIDENT

ATTEST

VILLAGE CLERK

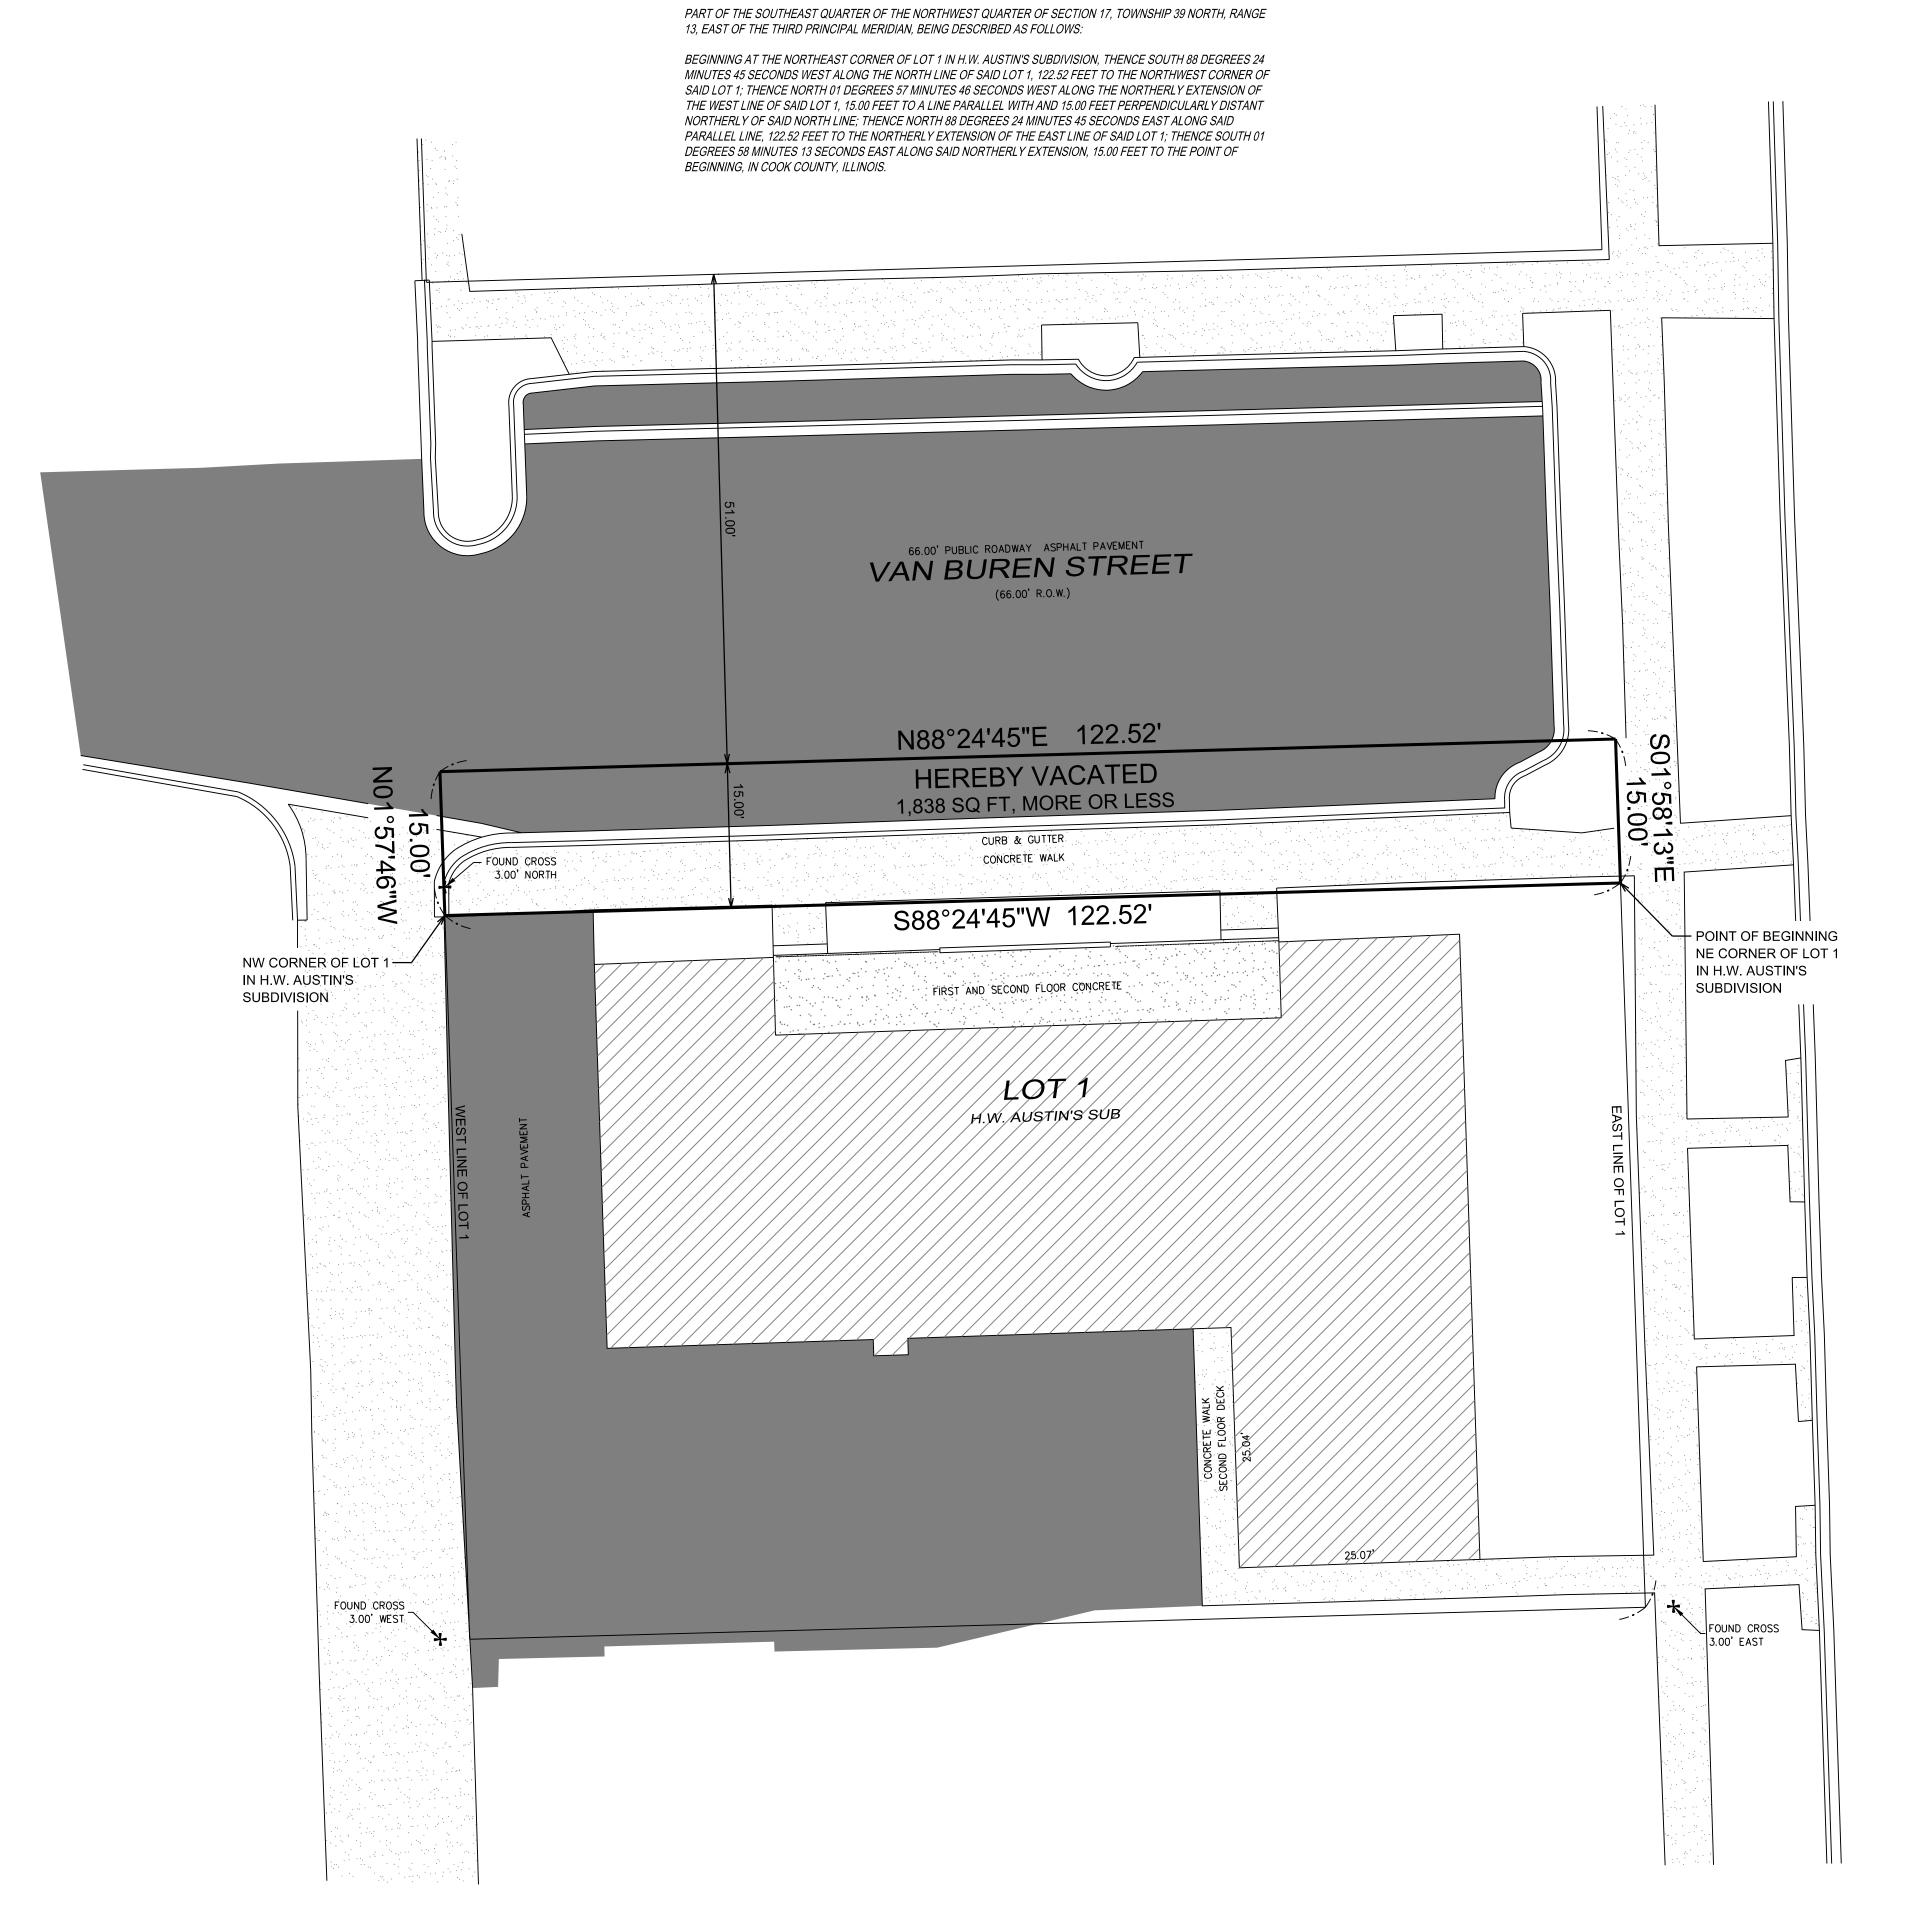

PLAT OF VACATION

STATE OF ILLINOIS ) SS COUNTY OF OGLE )

WE, REGIONAL LAND SERVICES, LLC, ILLINOIS PROFESSIONAL DESIGN FIRM NUMBER 184-007858-0010, DO HEREBY DECLARE THAT WE HAVE SURVEYED THE TRACT OF LAND SHOWN HEREON AND THIS PLAT IS A CORRECT REPRESENTATION OF SAID TRACT.

GIVEN UNDER MY HAND AND SEAL THIS  $\frac{16TH}{ADD}$  DAY OF  $\frac{SEPTEMBER}{ADD}$ , AT ROCHELLE, ILLINOIS.

Rudo P. Diston

ILLINOIS PROFESSIONAL LAND SURVEYOR LICENSE EXPIRES: NOVEMBER 30, 2022

THIS PROFESSIONAL SERVICE CONFORMS TO THE CURRENT ILLINOIS MINIMUM STANDARDS FOR A BOUNDARY SURVEY.



UTILITY STATEMENT
THE UNDERGROUND UTILITIES SHOWN HAVE BEEN LOCATED FROM FIELD SURVEY INFORMATION AND EXISTING DRAWINGS. THE SURVEYOR MAKES NO GUARANTEES THAT THE UNDERGROUND UTILITIES SHOWN COMPRISE ALL SUCH UTILITIES IN THE AREA, EITHER IN SERVICE OR ABANDONED. THE SURVEYOR FURTHER DOES NOT WARRANT THAT THE UNDERGROUND UTILITIES SHOWN ARE IN THE EXACT LOCATION INDICATED ALTHOUGH HE DOES DECLARE THAT THEY ARE LOCATED AS ACCURATELY AS POSSIBLE FROM INFORMATION AVAILABLE. THE SURVEYOR HAS NOT PHYSICALLY LOCATED THE UNDERGROUND UTILITIES.





PROJECT NUMBER: 200135

DATE: 9/16/2021

SU 1) ALL I PART I 2) BEFG IMPR SHOI 3) REFE ORD AND 4) PARC

CORPORA<sup>-</sup>

PARK RESIDENCE H BOULEVARD, OAK PARK, IL 60]

DATE: 9/16/2021

SHEET: 1 OF 1

DRAWING NUMBER: