

Exhibit C

Graphic Depiction of Encroachment (Balconies)

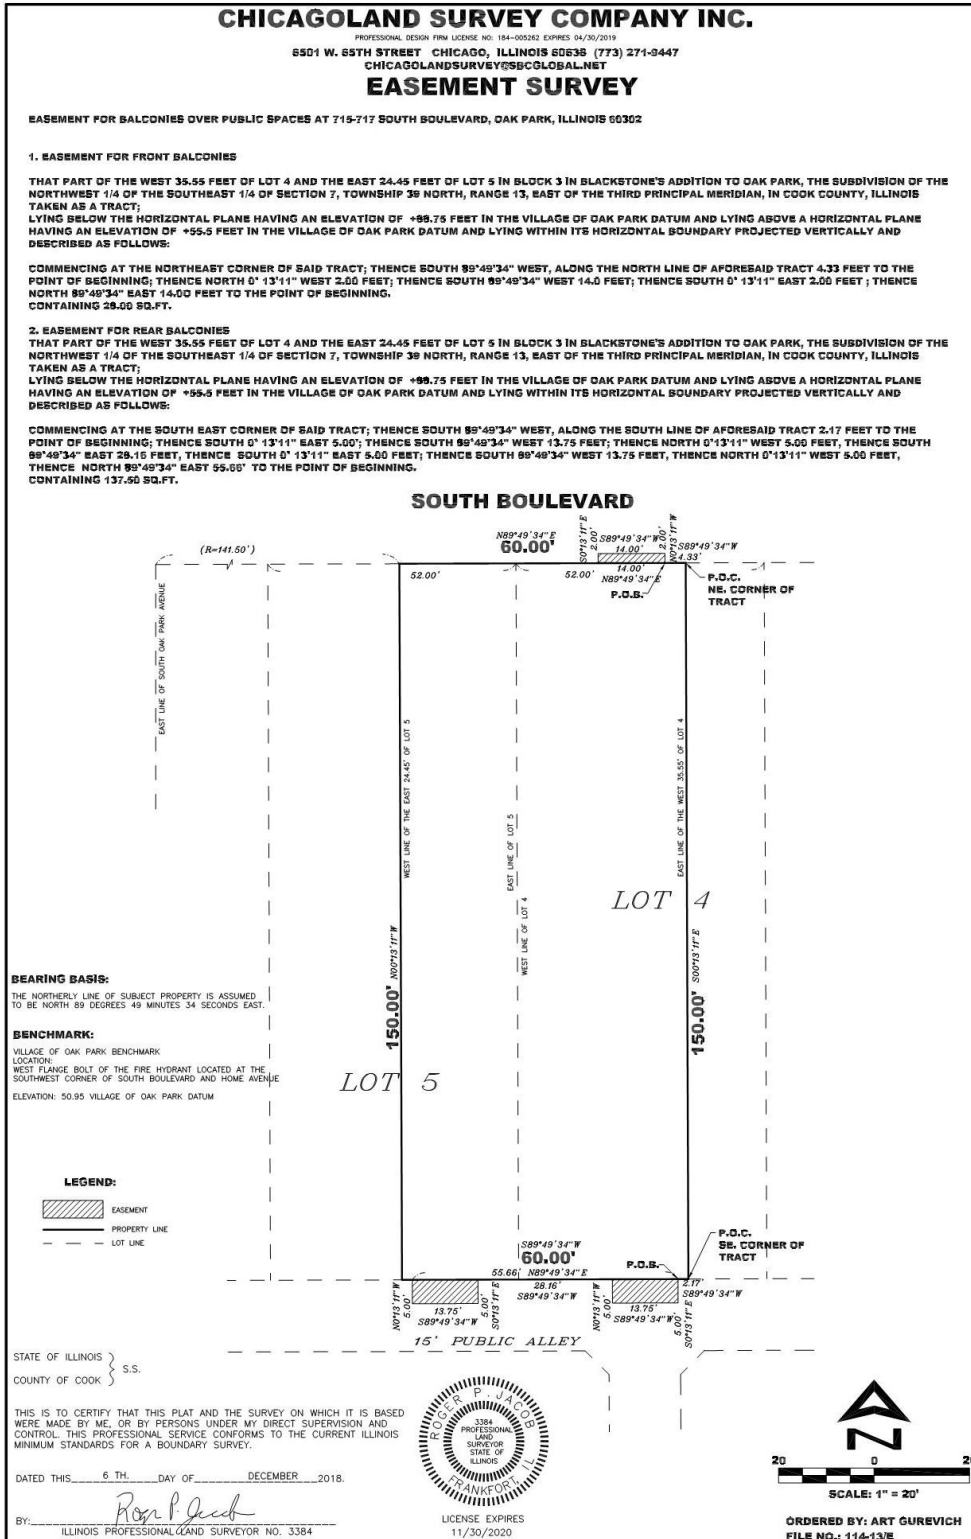


Exhibit C

Graphic Depiction of Encroachment (Balconies)

