
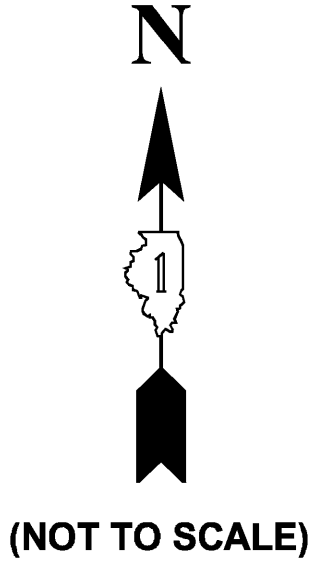


PLANS FOR PROPOSED 2015 ALLEY IMPROVEMENTS OAK PARK PROJECT 15-5 VILLAGE OF OAK PARK,IL

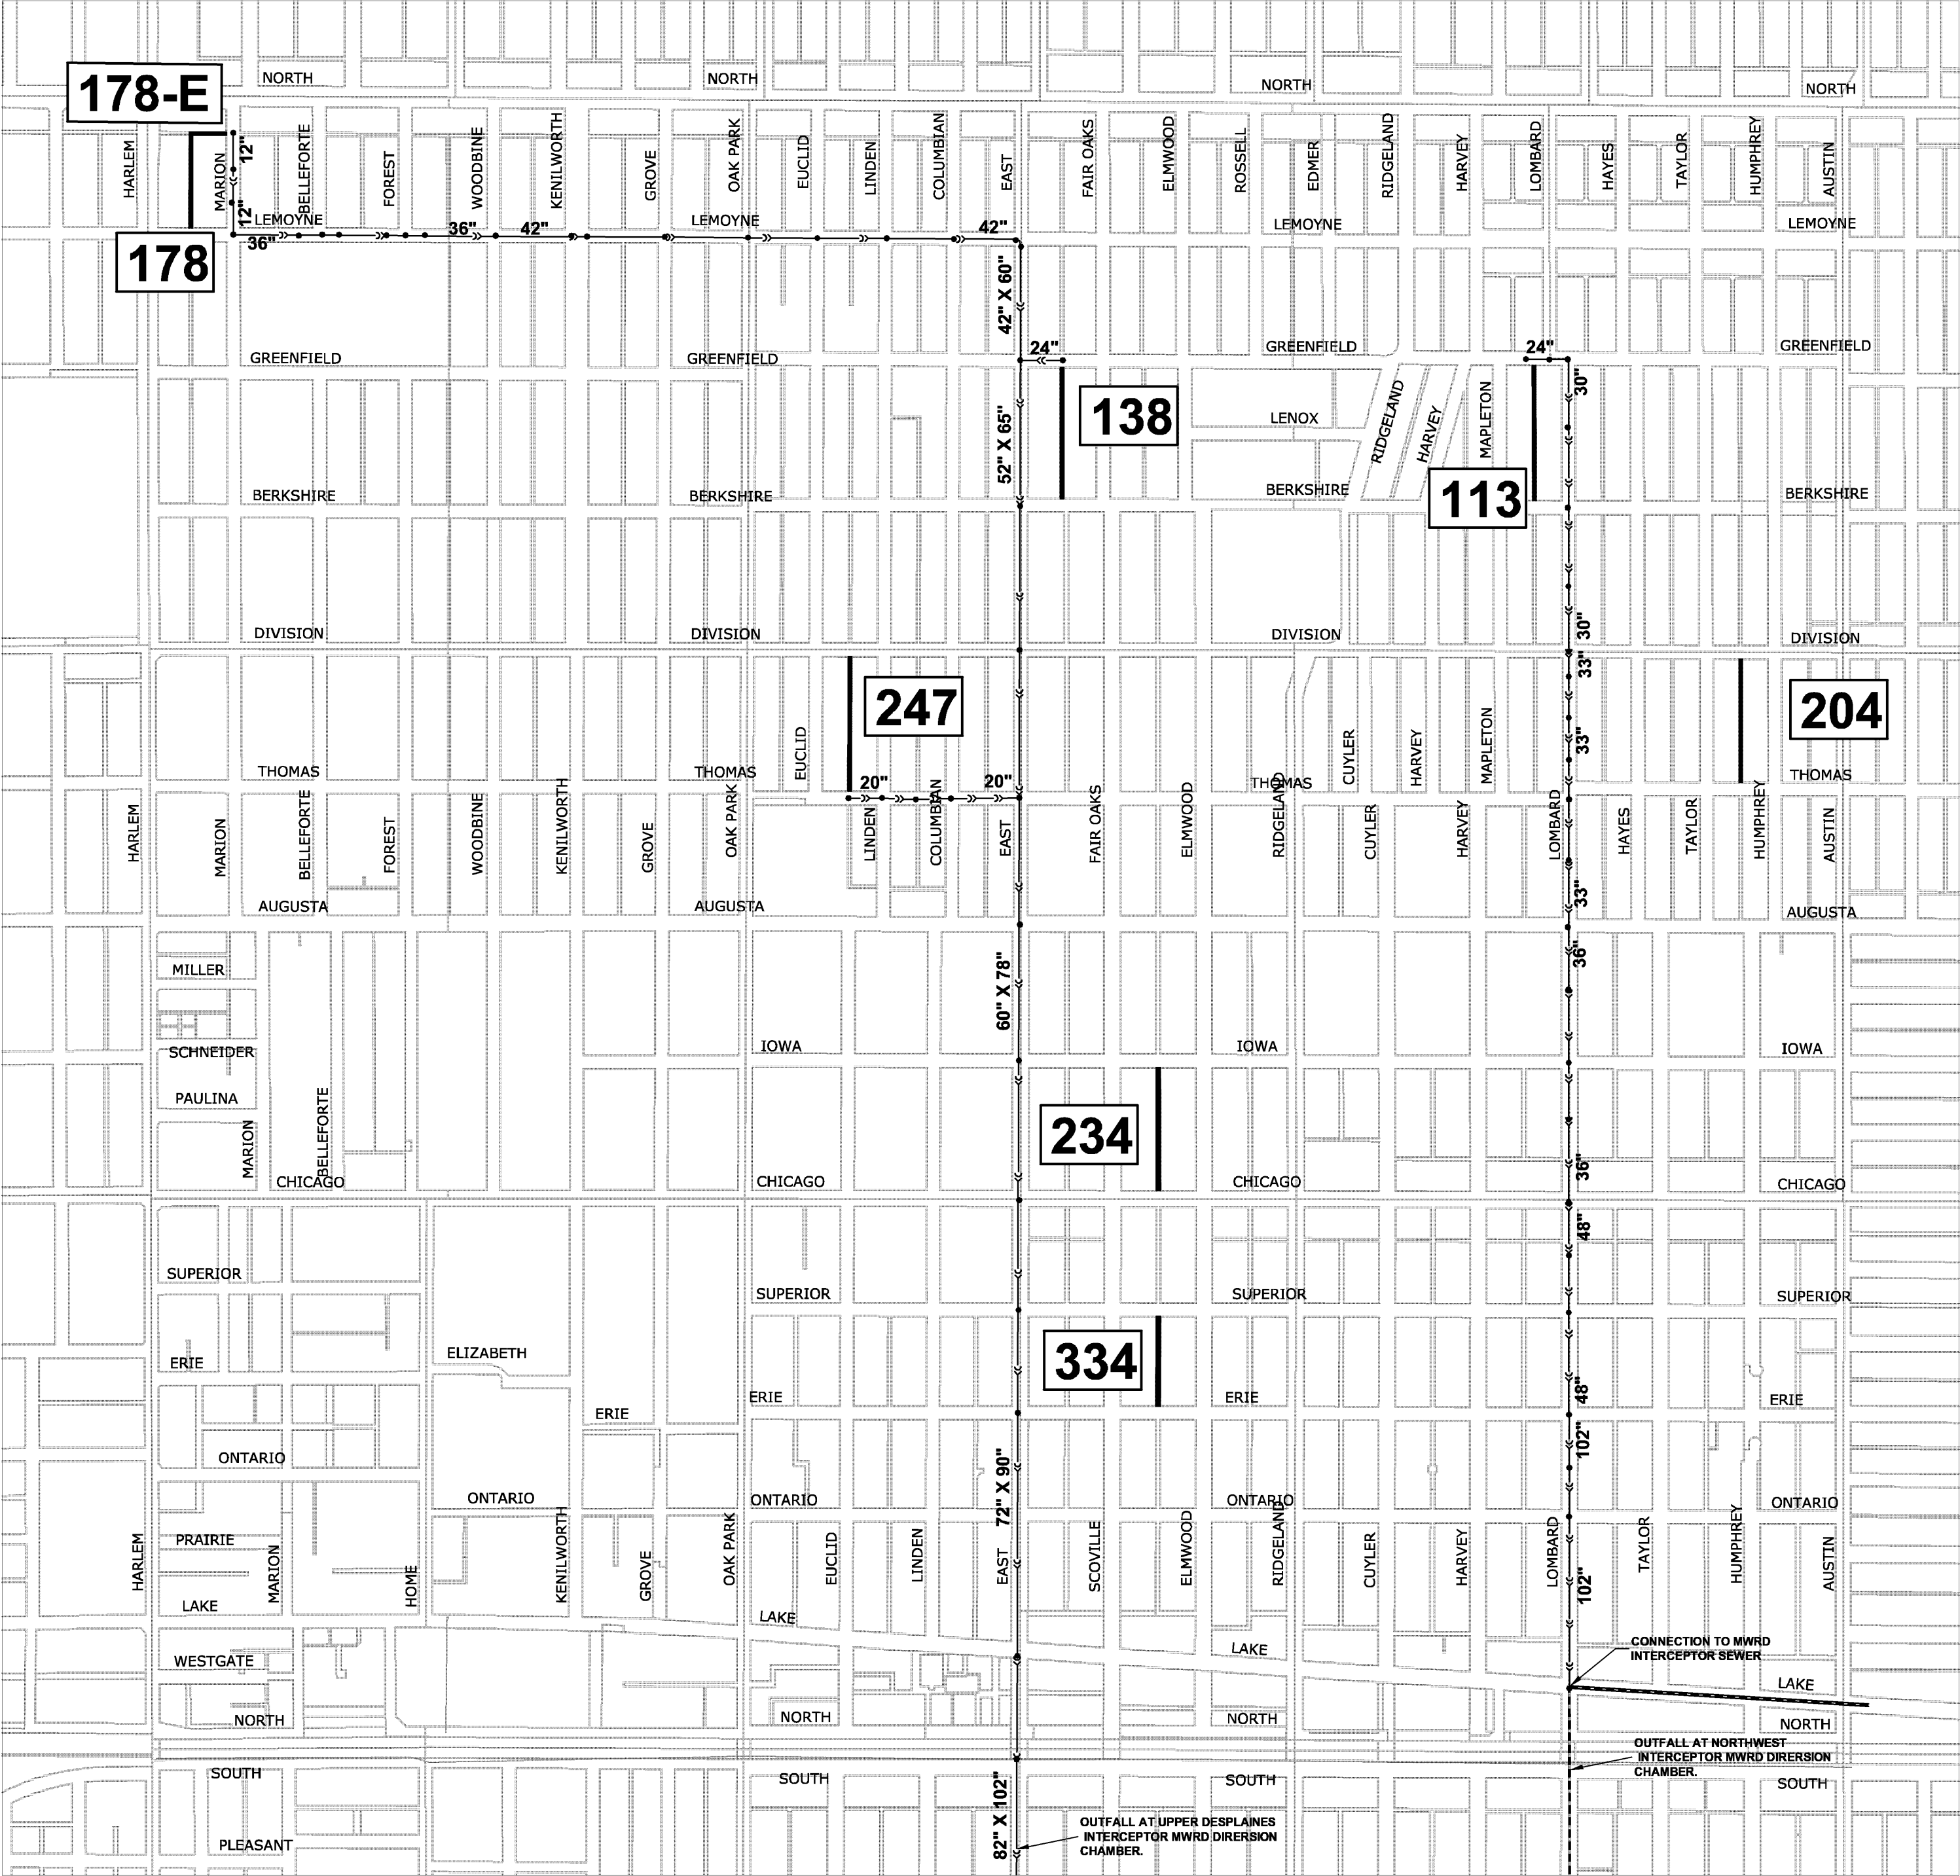

OAK PARK TOWNSHIP
AREA OF IMPROVEMENT
PROJECT LOCATION MAP

GROSS LENGTH OF PROJECT = 4514 LINFT = 0.86 MI
NET LENGTH OF PROJECT = 4514 LINFT = 0.86 MI

* ALL SEWER OWNED BY VILLAGE OF OAK PARK ON
ROUTE TO MWRD INTERCEPTOR