



STATE OF ILLINOIS
 COUNTY OF COOK
 DIVISION OF TRANSPORTATION
PLAT OF HIGHWAYS

ROUTE: F.A.U. 1405 (LAKE STREET)
 SECTION: 16-000264-00-PV
 COUNTY: COOK
 LIMITS: IL ROUTE 43 (HARLEM AVENUE) TO EUCLID AVENUE
 FEDERAL PROJECT NO.: JCKZ(724)
 STATE JOB NO.: C-91-100-17

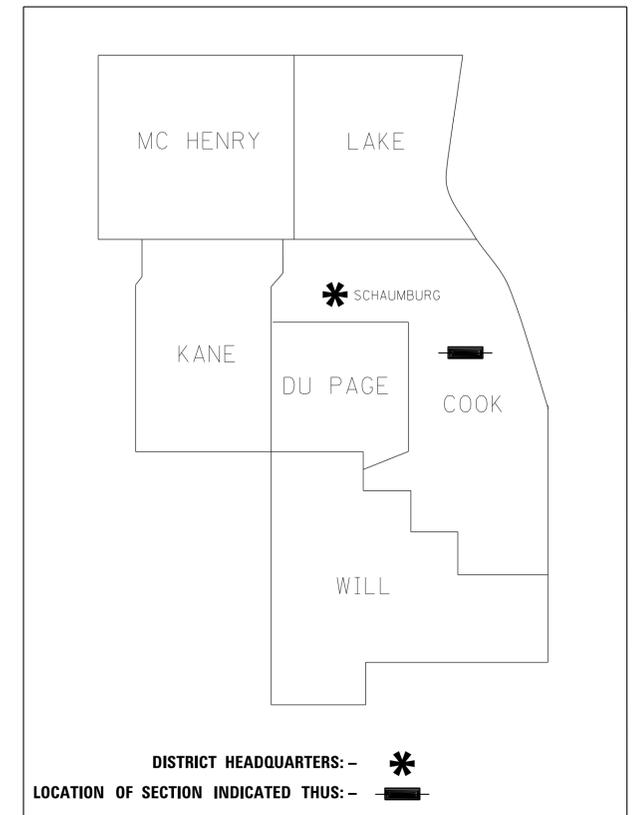

**PRINTED BY THE AUTHORITY
 OF THE STATE OF ILLINOIS**

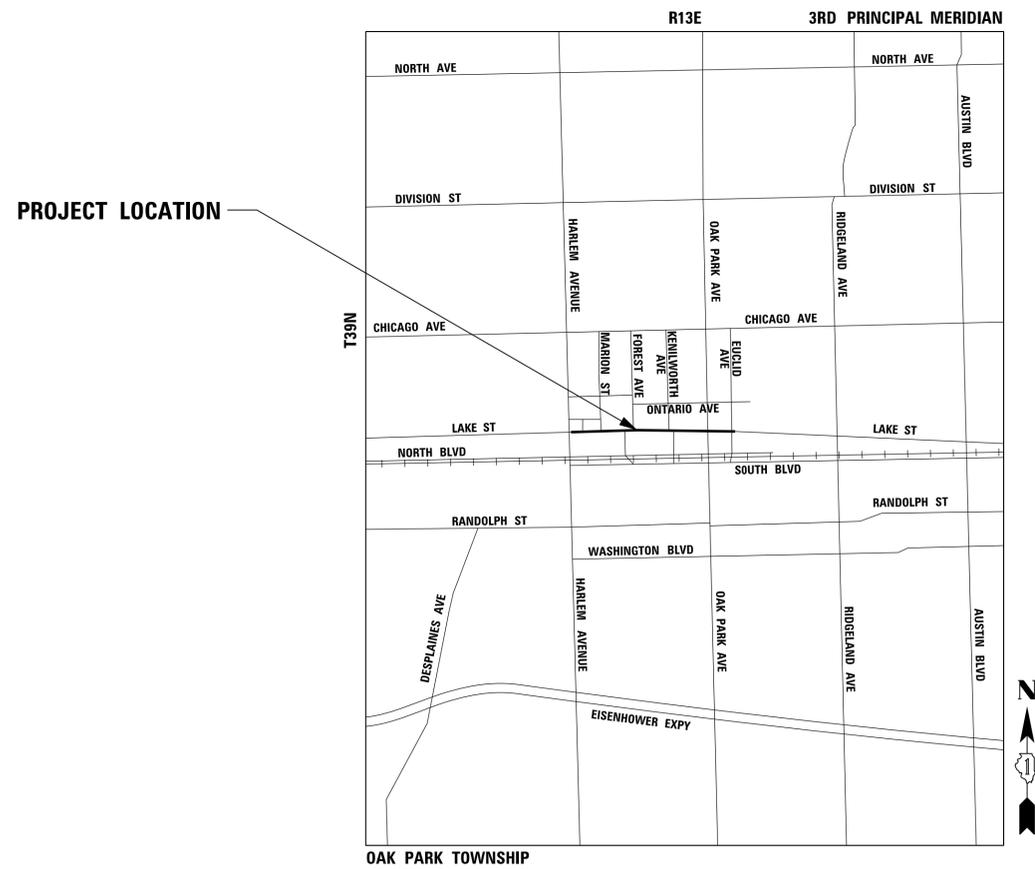

LOCATION MAP

PLAT OF HIGHWAYS INDEX SHEET

PARCEL NUMBER	OWNER	SHEET NUMBER	PROPERTY ACQUIRED BY
0001PE	1144 LAKE STREET LLC, AN ILLINOIS LIMITED LIABILITY COMPANY	3	
0002PE	1140 LAKE STREET LLC, AN ILLINOIS LIMITED LIABILITY COMPANY		
0003TE	SDOP CORP., A DELAWARE CORPORATION		
0002PE	1140 LAKE STREET LLC, AN ILLINOIS LIMITED LIABILITY COMPANY	4	
0003TE	SDOP CORP., A DELAWARE CORPORATION		
0004PE	1132 LLC, AN ILLINOIS LIMITED LIABILITY COMPANY		
0005PE	1120 CLUB CONDOMINIUM ASSOCIATION ON BEHALF OF THE UNIT OWNERS AS THEIR INTERESTS MAY APPEAR	5	
0005PE	1120 CLUB CONDOMINIUM ASSOCIATION ON BEHALF OF THE UNIT OWNERS AS THEIR INTERESTS MAY APPEAR		
0006PE	CHICAGO TITLE LAND TRUST COMPANY AS SUCCESSOR TO LASALLE BANK NATIONAL ASSOCIATION AS TRUSTEE UNDER TRUST AGREEMENT DATED NOVEMBER 10, 1980, KNOWN AS TRUST NO. 10-37468-09		
0007PE	GWT SERIES LAKE LLC	6	
0008PE	1115 LAKE OAK PARK LLC, AN ILLINOIS LIMITED LIABILITY COMPANY		
0009PE	THIRTEENTH INVESTMENT GROUP, LLC, AN ILLINOIS LIMITED LIABILITY COMPANY		
0010PE	ALBERT MANCINI		
0011PE	RE STIER, LLC		
0012PE	ES INVESTMENT GROUP, LLC, AN ILLINOIS LIMITED LIABILITY COMPANY		
0032PE	DRECHSLER BUILDING CONDOMINIUM ASSOCIATION ON BEHALF OF THE UNIT OWNERS AS THEIR INTERESTS MAY APPEAR		
0006PE	CHICAGO TITLE LAND TRUST COMPANY AS SUCCESSOR TO LASALLE BANK NATIONAL ASSOCIATION AS TRUSTEE UNDER TRUST AGREEMENT DATED NOVEMBER 10, 1980, KNOWN AS TRUST NO. 10-37468-09	7	
0013PE	CHICAGO TITLE LAND TRUST COMPANY AS SUCCESSOR TO LASALLE NATIONAL TRUST, N.A., AS TRUSTEE UNDER TRUST AGREEMENT DATED MAY 21, 1991 KNOWN AS TRUST NO. 116315		
0014PE	JPMORGAN CHASE BANK, NATIONAL ASSOCIATION		
0015PE	BIG PAPA PROJECT, LLC, AN ILLINOIS LIMITED LIABILITY COMPANY		
0016PE	CHICAGO TITLE LAND TRUST COMPANY SUCCESSOR TO FOREST PARK NATIONAL BANK AND TRUST COMPANY AS TRUSTEE UNDER TRUST AGREEMENT DATED MAY 27, 2009 KNOWN AS TRUST NO. 091788	8	
0017PE	SASHEE, LLC, AN ILLINOIS LIMITED LIABILITY COMPANY		
0017PE	SASHEE, LLC, AN ILLINOIS LIMITED LIABILITY COMPANY		
0018PE	JAMES SIDERIS AS TRUSTEE OF THE JAMES SIDERIS 2007 DECLARATION OF TRUST AS TO AN UNDIVIDED 50% INTEREST AND STAVROULA SIDERIS AS TRUSTEE OF THE STAVROULA SIDERIS 2007 DECLARATION OF TRUST AS TO AN UNDIVIDED 50% INTEREST		
0019PE	603-605 ROGERS, LLC, 1018-1030 LAKE STREET	10	
0020PE	RP FOX 2, LLC, AN ILLINOIS LIMITED LIABILITY COMPANY		
0022PE	RP FOX 2, LLC, AN ILLINOIS LIMITED LIABILITY COMPANY		
0023PE	OP OFFICE PARTNERS, LLC, AN OHIO LIMITED LIABILITY COMPANY	11	
0024PE	FORSYTH BUILDING, L.L.C.		
0025TE	CALVARY MEMORIAL CHURCH OF OAK PARK, A RELIGIOUS CORPORATION		
0025TE	CALVARY MEMORIAL CHURCH OF OAK PARK, A RELIGIOUS CORPORATION	12	
0026TE	THE RECTOR, WARDENS AND VESTRYMEN OF GRACE CHURCH, OAK PARK, A RELIGIOUS CORPORATION		
0025TE	CALVARY MEMORIAL CHURCH OF OAK PARK, A RELIGIOUS CORPORATION		
0026TE	THE RECTOR, WARDENS AND VESTRYMEN OF GRACE CHURCH, OAK PARK, A RELIGIOUS CORPORATION	13	
0027TE	151 NORTH KENILWORTH CONDOMINIUM ASSOCIATION ON BEHALF OF THE UNIT OWNERS AS THEIR INTERESTS MAY APPEAR		
0028TE	THE UNITED STATES OF AMERICA		
0027TE	151 NORTH KENILWORTH CONDOMINIUM ASSOCIATION ON BEHALF OF THE UNIT OWNERS AS THEIR INTERESTS MAY APPEAR	15	
0029PE	THE PARK DISTRICT OF OAK PARK		
0029PE	THE PARK DISTRICT OF OAK PARK		
0029PE	THE PARK DISTRICT OF OAK PARK	16	
0029PE	THE PARK DISTRICT OF OAK PARK		
0030PE	CHICAGO TITLE LAND TRUST COMPANY, AS SUCCESSOR TO COLE TAYLOR BANK, SUCCESSOR TO RIVER FOREST STATE BANK AND TRUST COMPANY AS TRUSTEE UNDER TRUST AGREEMENT DATED DECEMBER 23, 1994 KNOWN AS TRUST NO. 4063		
0031PE	CHICAGO TITLE LAND TRUST COMPANY SUCCESSOR TO NORTH START TRUST COMPANY AS SUCCESSOR TO U.S. BANK, N.A., FKA AVENUE BANK AND TRUST COMPANY OF OAK PARK UNDER TRUST AGREEMENT DATED MAY 17, 1983 KNOWN AS TRUST NO. 3702	17	

NOTES:

1. THE NGS MONUMENT REFERENCED IN THE PREPARATION OF THIS PLAT IS NGS PID: AJ2805 ALSO KNOWN AS CO064 1B.
2. ALL DIMENSIONS ARE MEASURED UNLESS OTHERWISE SPECIFIED.
3. BEARINGS AND DISTANCES SHOWN HEREON ARE ON THE ILLINOIS STATE PLANE COORDINATE SYSTEM, EAST ZONE, NORTH AMERICAN DATUM OF 1983 (2011 ADJUSTMENT) "GRID".
4. ALL MEASURED AND CALCULATED DISTANCES ARE "GRID" NOT "GROUND". TO OBTAIN GROUND DISTANCES, DIVIDE GRID DISTANCES BY THE COMBINATION FACTOR OF 0.99997094.
5. AREAS SHOWN ON THIS PLAT ARE "GROUND".
6. DUE TO THE DOWNTOWN ASPECT OF BUILDINGS BEING ADJACENT TO EACH OTHER OR LOT LINES CROSSING THROUGH BUILDINGS, ONLY THE PROJECT FACE OF BUILDINGS WERE MEASURED.

FILE NAME = sh2-1-index.dgn



thomas engineering group, llc
238 south kenilworth avenue
suite 100
oak park, il 60302
phone: 855-533-1700

CONTRACT NO. 61F36
SHEET 18 OF 20

IDOT USE ONLY

LIMITS: HARLEM TO EUCLID COUNTY: COOK
SECTION: 16-000264-00-PV JOB NO.: C-91-100-17
STA. _____ TO STA. _____
SCALE: N/A SHEET 02 OF 23 SHEETS


PLAT OF HIGHWAYS VILLAGE OF OAK PARK (LAKE STREET)

**201 SOUTH BLVD
OAK PARK, IL 60302**

REVISION DATE:

REVISION MADE BY:

LEGEND

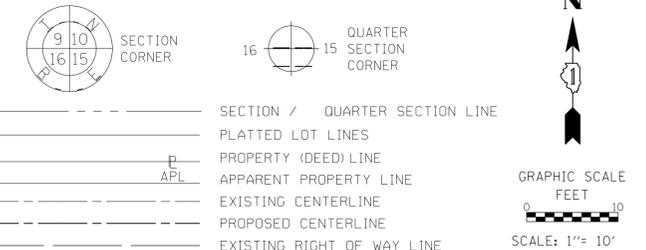

BEARINGS ARE REFERENCED TO THE ILLINOIS STATE PLANE COORDINATE SYSTEM, NAD83 (2011 ADJUSTMENT), EAST ZONE.

- IRON PIPE OR ROD FOUND
- ⊕ *MAG* NAIL SET
- + CUT CROSS FOUND OR SET
- 5 / 8" REBAR SET
- STAKING OF PROPOSED RIGHT OF WAY, SET DIVISION OF HIGHWAYS SURVEY MARKER TO MONUMENT THE POSITION SHOWN, IDENTIFIED BY INSCRIPTION DATA AND SURVEYORS REGISTRATION NUMBER.
- M STAKING OF PROPOSED RIGHT OF WAY IN CULTIVATED AREAS, BURIED 5/8 INCH METAL ROD 20 INCHES BELOW GROUND TO MARK FUTURE SURVEY MARKER POSITION IDENTIFIED BY COLORED PLASTIC CAP BEARING SURVEYORS REGISTRATION NUMBER.
- ⊙ PERMANENT SURVEY MARKER, I.D.O.T. STANDARD 2135 (TO BE SET BY OTHERS)
- RIGHT OF WAY STAKING PROPOSED TO BE SET

STATE OF ILLINOIS)
 COUNTY OF COOK)

THIS IS TO CERTIFY THAT I, CHRISTOPHER DEYOUNG, AN ILLINOIS PROFESSIONAL LAND SURVEYOR, (WE, THOMAS ENGINEERING GROUP AN ILLINOIS PROFESSIONAL DESIGN FIRM LAND SURVEYING CORPORATION, NUMBER 184-005183,) HAVE SURVEYED THE PLAT OF HIGHWAYS SHOWN HEREON IN SECTION 7, TOWNSHIP 39 NORTH, RANGE 13 EAST OF THE THIRD PRINCIPAL MERIDIAN, COOK COUNTY, THAT THE SURVEY IS TRUE AND COMPLETE AS SHOWN TO THE BEST OF MY KNOWLEDGE AND BELIEF, THAT THE PLAT CORRECTLY REPRESENTS SAID SURVEY, THAT ALL MONUMENTS FOUND AND ESTABLISHED ARE OF PERMANENT QUALITY AND OCCUPY THE POSITIONS SHOWN THEREON AND THAT THE MONUMENTS ARE SUFFICIENT TO ENABLE THE SURVEY TO BE RETRACED, MADE FOR THE DEPARTMENT OF TRANSPORTATION, STATE OF ILLINOIS.

DATED AT _____, ILLINOIS THIS ____ DAY OF _____ 20__ A.D.

ILLINOIS PROFESSIONAL LAND SURVEYOR NO. 3817
 LICENSE EXPIRATION DATE: NOV. 30, 2018

THIS PROFESSIONAL SERVICE CONFORMS TO THE CURRENT ILLINOIS MINIMUM STANDARDS FOR A BOUNDARY SURVEY.



thomas engineering group, llc
 238 south kenilworth avenue
 suite 100
 oak park, il 60302
 phone: 855-533-1700

PLAT OF HIGHWAYS

**VILLAGE OF OAK PARK
 (LAKE STREET)**

CONTRACT NO. 61F36
 SHEET 16 OF 23

IDOT USE ONLY

LIMITS: HARLEM TO EUCLID COUNTY: COOK
 SECTION: 16-000264-00-PV JOB NO.: C-91-100-17
 STA. 10+00.00 TO STA. 12+00
 SCALE: 1"=10' SHEET 3 OF 23 SHEETS



**201 SOUTH BLVD
 OAK PARK, IL 60302**

PARCEL NUMBER	TOTAL HOLDINGS ACRES	PART TAKEN ACRES	AREA IN EXISTING R.O.W. ACRES	REMAINDER AREA ACRES	EASEMENT ACRES	AREA SQUARE FEET	PARCEL INDEX NUMBER
0001PE	0.447	N/A	N/A	0.447	0.014	N/A	16-07-119-012 16-07-119-013
0002PE	0.441	N/A	N/A	0.441	0.013	N/A	16-07-119-014
0003TE	1.009	N/A	N/A	1.009	0.016	N/A	16-07-124-032 16-07-124-033 16-07-124-002 16-07-124-003 16-07-124-004

PROJECT COORDINATES							
ILLINOIS STATE PLANE, EAST ZONE, NAD 83 (2011)							
ID	STATION	OFFSET	NORTHING	EASTING	ID	STATION	OFFSET
0001PE	10+33.09	33.00' LT	1902464.01	1128128.28	0003TE	10+32.79	73.78' RT
	10+33.15	53.64' LT	1902484.64	1128127.58		10+32.83	58.00' RT
	10+35.38	53.64' LT	1902484.72	1128129.80		10+43.12	73.92' RT
	10+35.43	38.97' LT	1902470.07	1128130.39		10+45.27	57.22' RT
	11+34.36	38.59' LT	1902473.30	1128229.27		10+52.91	33.00' RT
	11+37.33	33.00' LT	1902467.71	1128229.44		10+54.93	56.87' RT
0002PE	11+34.33	33.00' LT	1902467.71	1128229.44		10+60.69	51.28' RT
	11+34.36	38.59' LT	1902473.30	1128229.27		10+60.53	41.78' RT
	12+34.36	38.69' LT	1902477.05	1128329.20		10+77.97	39.63' RT
	12+34.33	33.00' LT	1902471.37	1128329.37		12+08.11	40.33' RT
						12+08.16	45.96' RT
						12+30.21	46.20' RT
						12+30.10	55.94' RT
						12+59.95	56.38' RT
						12+60.05	33.00' RT

REVISION DATE: REVISION MADE BY:

LEGEND

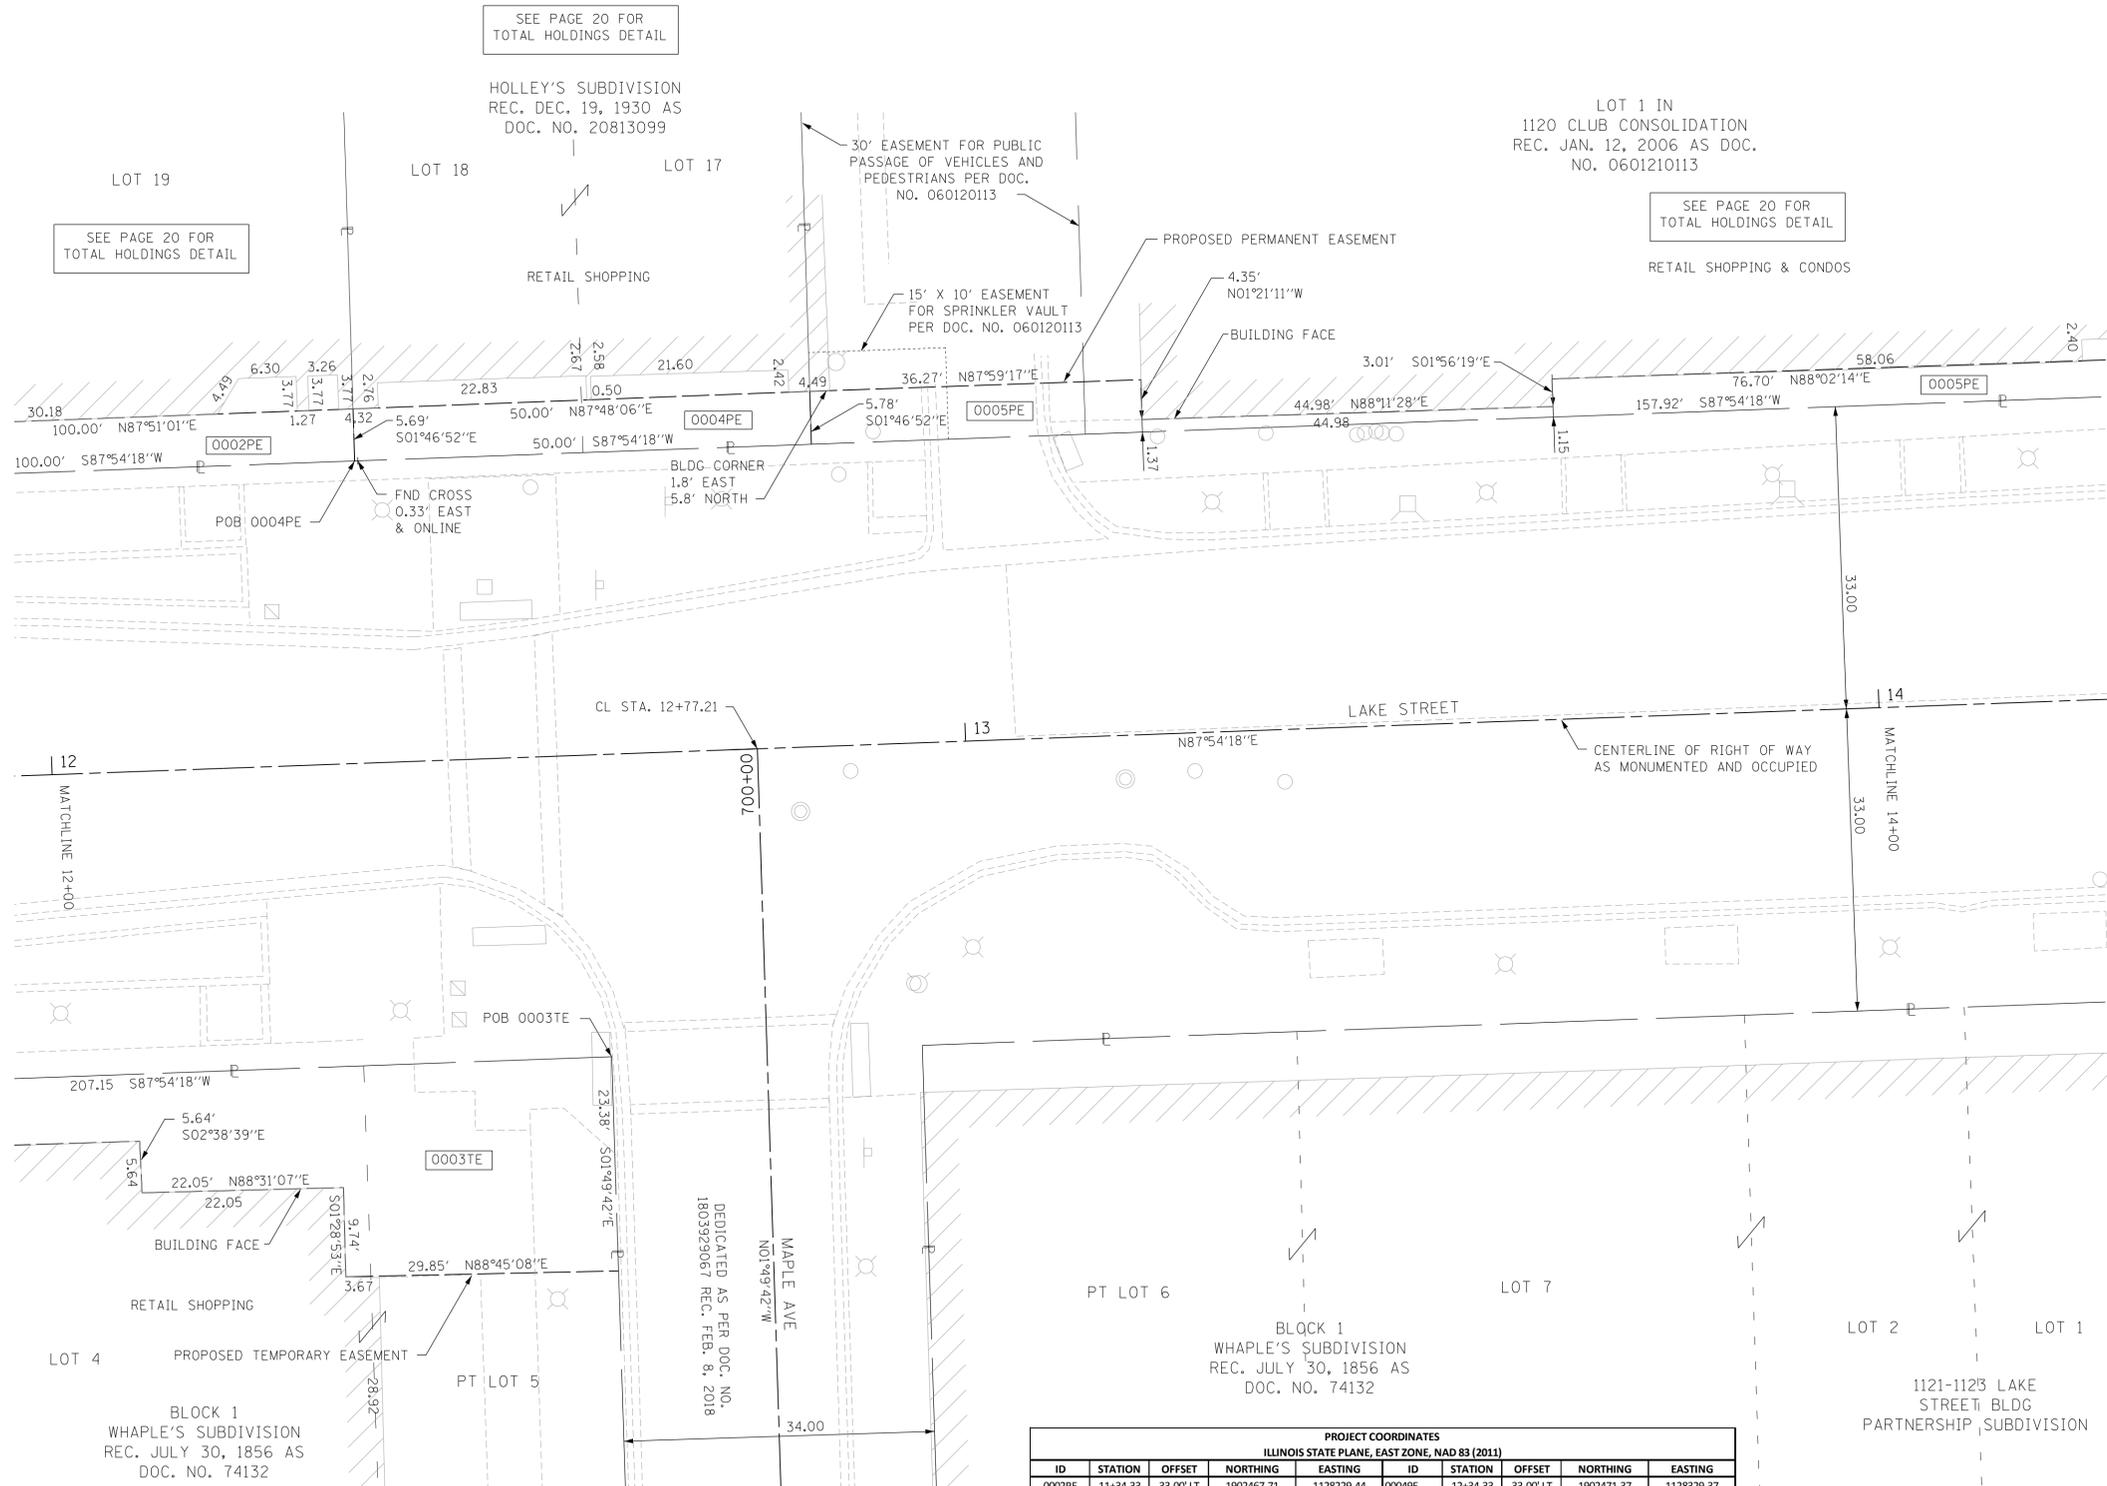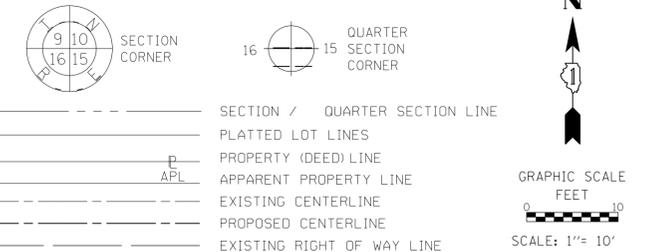

SEE PAGE 20 FOR TOTAL HOLDINGS DETAIL

SEE PAGE 20 FOR TOTAL HOLDINGS DETAIL

SEE PAGE 20 FOR TOTAL HOLDINGS DETAIL

BEARINGS ARE REFERENCED TO THE ILLINOIS STATE PLANE COORDINATE SYSTEM, NAD83 (2011 ADJUSTMENT), EAST ZONE.

- IRON PIPE OR ROD FOUND
- + CUT CROSS FOUND OR SET
- STAKING OF PROPOSED RIGHT OF WAY, SET DIVISION OF HIGHWAYS SURVEY MARKER TO MONUMENT THE POSITION SHOWN, IDENTIFIED BY INSCRIPTION DATA AND SURVEYORS REGISTRATION NUMBER.
- M STAKING OF PROPOSED RIGHT OF WAY IN CULTIVATED AREAS, BURIED 5/8 INCH METAL ROD 20 INCHES BELOW GROUND TO MARK FUTURE SURVEY MARKER POSITION IDENTIFIED BY COLORED PLASTIC CAP BEARING SURVEYORS REGISTRATION NUMBER.
- PERMANENT SURVEY MARKER, I.D.O.T. STANDARD 2135 (TO BE SET BY OTHERS)
- RIGHT OF WAY STAKING PROPOSED TO BE SET
- ⊕ *MAG' NAIL SET
- 5 / 8" REBAR SET

STATE OF ILLINOIS)
COUNTY OF COOK)

THIS IS TO CERTIFY THAT I, CHRISTOPHER DEYOUNG, AN ILLINOIS PROFESSIONAL LAND SURVEYOR, (WE, THOMAS ENGINEERING GROUP AN ILLINOIS PROFESSIONAL DESIGN FIRM LAND SURVEYING CORPORATION, NUMBER 184-005183,) HAVE SURVEYED THE PLAT OF HIGHWAYS SHOWN HEREON IN SECTION 7, TOWNSHIP 39 NORTH, RANGE 13 EAST OF THE THIRD PRINCIPAL MERIDIAN, COOK COUNTY, THAT THE SURVEY IS TRUE AND COMPLETE AS SHOWN TO THE BEST OF MY KNOWLEDGE AND BELIEF, THAT THE PLAT CORRECTLY REPRESENTS SAID SURVEY, THAT ALL MONUMENTS FOUND AND ESTABLISHED ARE OF PERMANENT QUALITY AND OCCUPY THE POSITIONS SHOWN THEREON AND THAT THE MONUMENTS ARE SUFFICIENT TO ENABLE THE SURVEY TO BE RETRACED, MADE FOR THE DEPARTMENT OF TRANSPORTATION, STATE OF ILLINOIS.

DATED AT _____, ILLINOIS THIS ___ DAY OF _____ 20__ A.D.

ILLINOIS PROFESSIONAL LAND SURVEYOR NO. 3817
LICENSE EXPIRATION DATE: NOV. 30, 2018

THIS PROFESSIONAL SERVICE CONFORMS TO THE CURRENT ILLINOIS MINIMUM STANDARDS FOR A BOUNDARY SURVEY.



thomas engineering group, llc
238 south kenilworth avenue
suite 100
oak park, il 60302
phone: 855-533-1700

PLAT OF HIGHWAYS
VILLAGE OF OAK PARK
(LAKE STREET)

CONTRACT NO. 61F36
SHEET 4 OF 23

LIMITS: HARLEM TO EUCLID COUNTY: COOK
SECTION: 16-000264-00-PV JOB NO.: C-91-100-17
STA. 12+00.00 TO STA. 14+00.00
SCALE: 1"=10' SHEET 4 OF 23 SHEETS


201 SOUTH BLVD
OAK PARK, IL 60302

PROJECT COORDINATES									
ILLINOIS STATE PLANE, EAST ZONE, NAD 83 (2011)									
ID	STATION	OFFSET	NORTHING	EASTING	ID	STATION	OFFSET	NORTHING	EASTING
0002PE	11+34.33	33.00' LT	1902467.71	1128229.44	00049E	12+34.33	33.00' LT	1902471.37	1128329.37
	11+34.36	38.59' LT	1902473.30	1128229.27		12+34.36	38.69' LT	1902477.05	1128329.20
	12+34.36	38.69' LT	1902477.05	1128329.20		12+84.33	33.00' LT	1902473.20	1128379.34
	12+34.33	33.00' LT	1902471.37	1128329.37		12+84.36	38.78' LT	1902478.97	1128379.16
0003TE	10+32.79	73.78' RT	1902357.30	1128131.87	0005PE	12+84.33	33.00' LT	1902473.20	1128379.34
	10+32.83	58.00' RT	1902373.06	1128131.34		12+84.36	38.78' LT	1902478.97	1128379.16
	10+43.12	73.92' RT	1902357.53	1128142.20		13+20.57	34.37' LT	1902475.89	1128415.51
	10+45.27	57.22' RT	1902374.29	1128143.75		13+20.63	38.72' LT	1902480.24	1128415.41
	10+52.91	33.00' RT	1902398.78	1128150.49		13+65.55	34.15' LT	1902477.31	1128460.47
	10+54.93	56.87' RT	1902375.00	1128153.38		13+65.56	37.16' LT	1902480.32	1128460.37
	10+60.69	51.28' RT	1902380.80	1128158.93		14+42.24	36.98' LT	1902482.95	1128537.02
	10+60.53	41.78' RT	1902390.29	1128158.43		14+42.25	33.00' LT	1902478.97	1128537.15
	10+77.97	39.63' RT	1902393.07	1128175.78					
	12+08.11	40.33' RT	1902397.13	1128305.85					
	12+08.16	45.96' RT	1902391.50	1128306.11					
	12+30.21	46.20' RT	1902392.07	1128328.15					
	12+30.10	55.94' RT	1902382.33	1128328.40					
	12+59.95	56.38' RT	1902382.98	1128358.24					
	12+60.05	33.00' RT	1902406.35	1128357.50					


PARCEL NUMBER	TOTAL HOLDINGS ACRES	PART TAKEN ACRES	AREA IN EXISTING R.O.W. ACRES	REMAINDER AREA ACRES	EASEMENT AREA ACRES	SQUARE FEET	PARCEL INDEX NUMBER
0002PE	0.441	N/A	N/A	0.441	0.013	N/A	16-07-119-014
0003TE	1.009	N/A	N/A	1.009	0.016	N/A	16-07-124-032 16-07-124-033 16-07-124-002 16-07-124-003 16-07-124-004
0004PE	0.220	N/A	N/A	0.220	0.007	287	16-07-119-015
0005PE	0.748	N/A	N/A	0.748	0.013	N/A	16-07-119-033-1001 THROUGH 1110

REVISION DATE: _____ REVISION MADE BY: _____

PART OF THE NORTHWEST QUARTER OF SECTION 7, TWP. 39 N., R. 13 E. OF THE 3RD. P.M., IN COOK COUNTY, ILLINOIS.

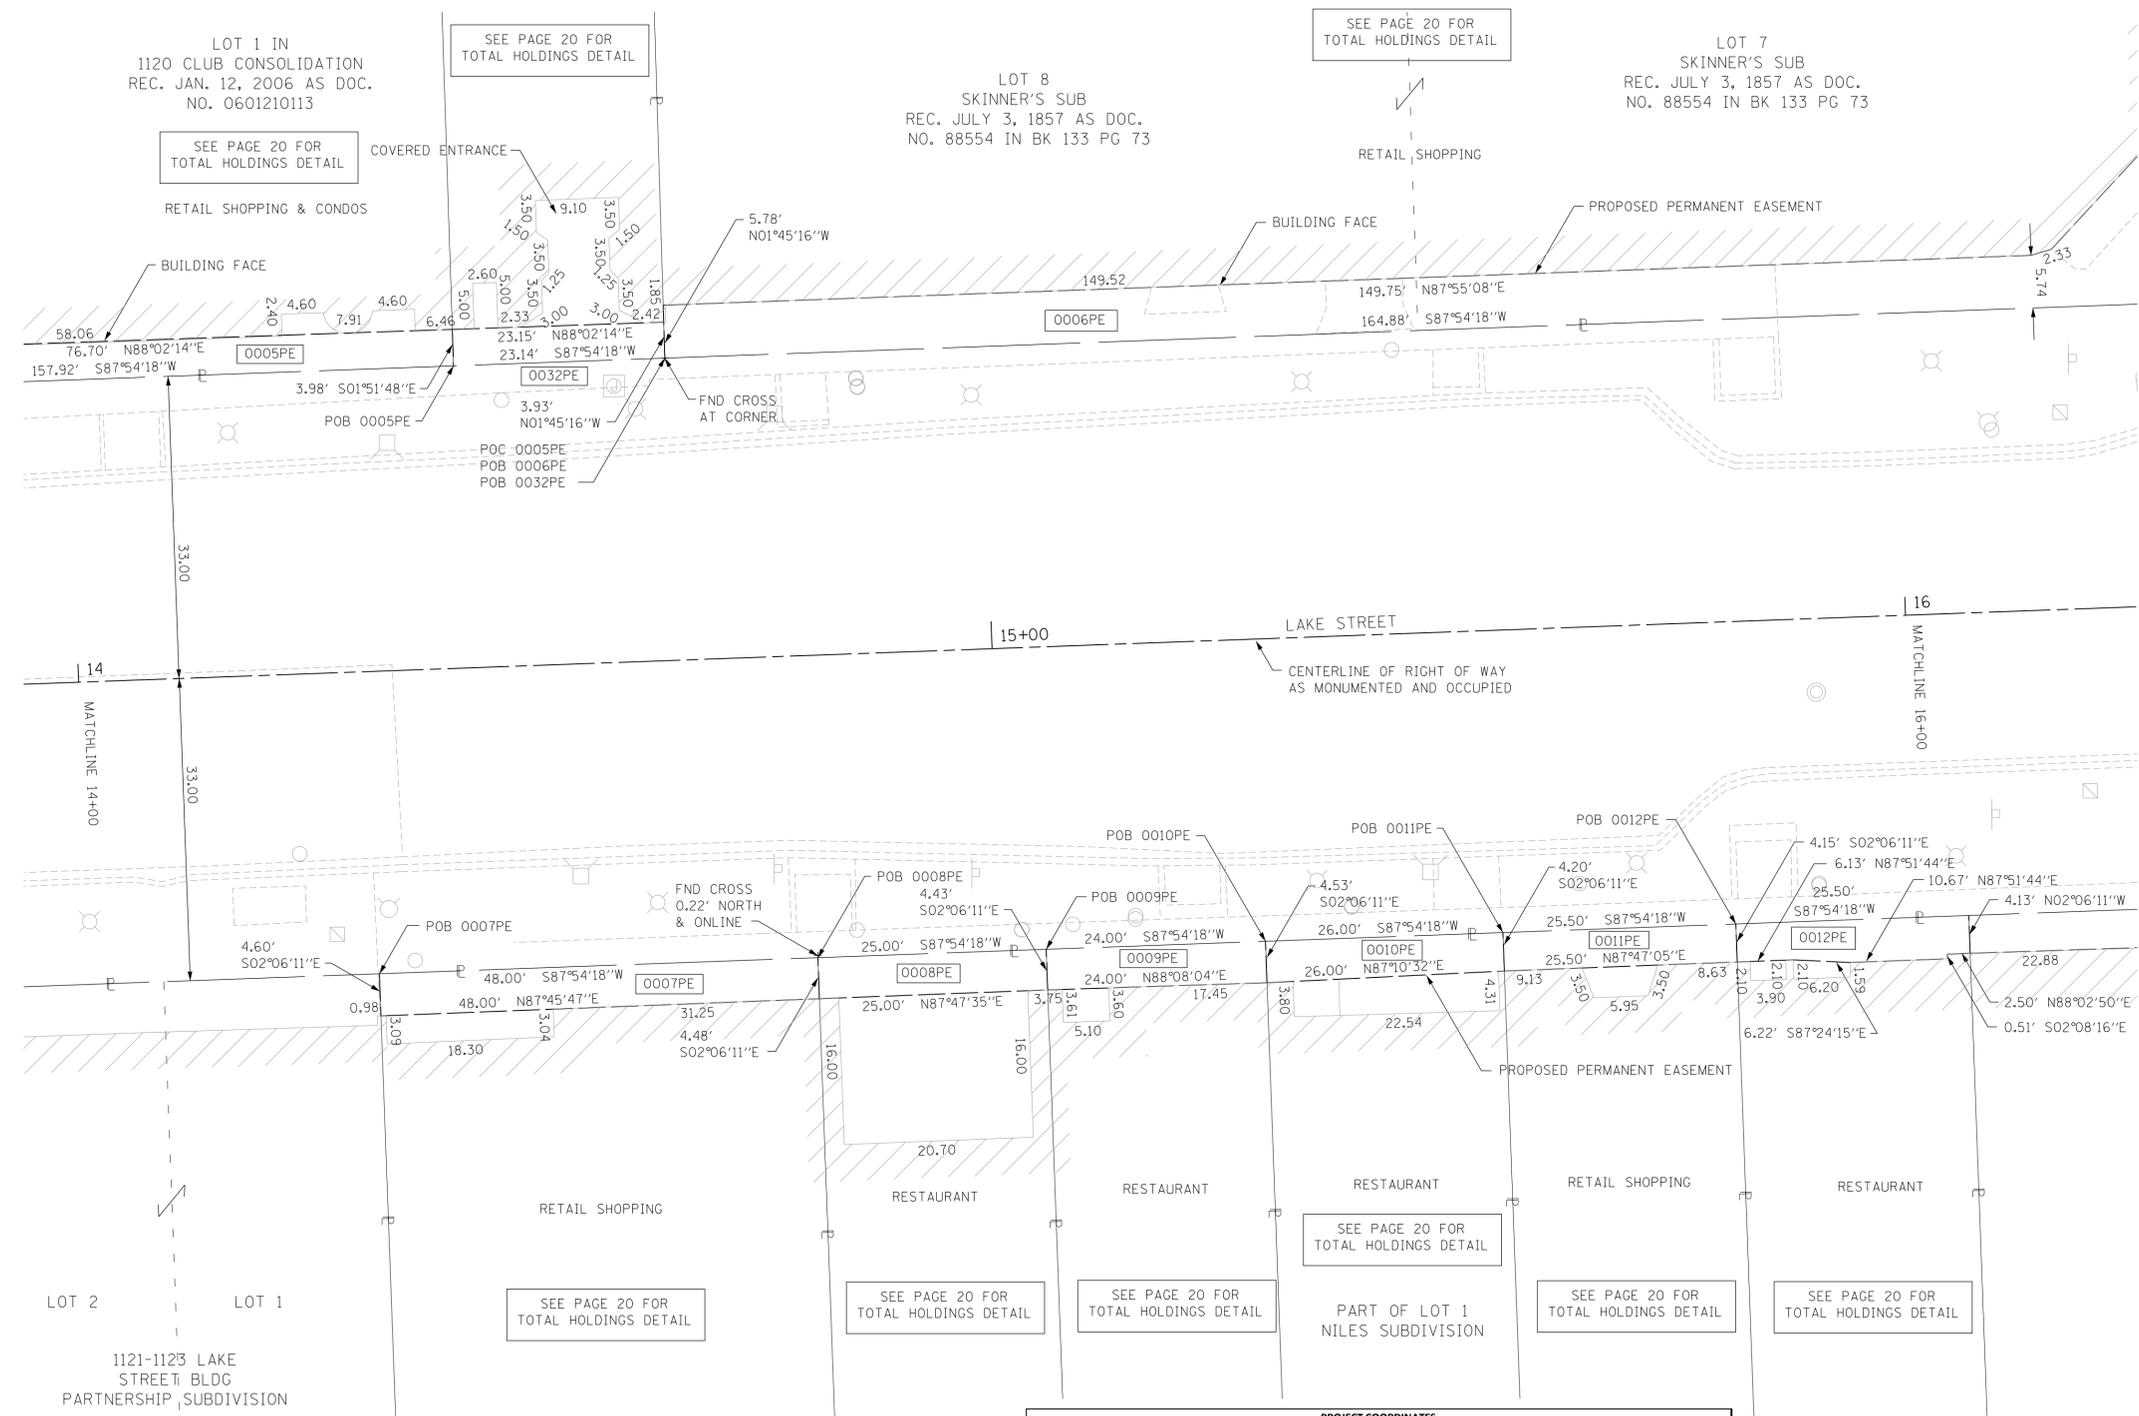

LEGEND

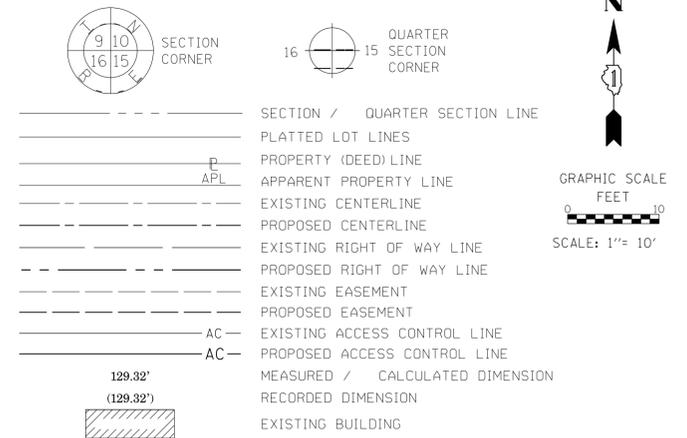

BEARINGS ARE REFERENCED TO THE ILLINOIS STATE PLANE COORDINATE SYSTEM, NAD83 (2011 ADJUSTMENT), EAST ZONE.

- IRON PIPE OR ROD FOUND
- ⊕ "MAG" NAIL SET
- + CUT CROSS FOUND OR SET
- 5 / 8" REBAR SET
- STAKING OF PROPOSED RIGHT OF WAY, SET DIVISION OF HIGHWAYS SURVEY MARKER TO MONUMENT THE POSITION SHOWN, IDENTIFIED BY INSCRIPTION DATA AND SURVEYORS REGISTRATION NUMBER.
- M STAKING OF PROPOSED RIGHT OF WAY IN CULTIVATED AREAS, BURIED 5/8 INCH METAL ROD 20 INCHES BELOW GROUND TO MARK FUTURE SURVEY MARKER POSITION IDENTIFIED BY COLORED PLASTIC CAP BEARING SURVEYORS REGISTRATION NUMBER.
- ⊙ PERMANENT SURVEY MARKER, I.D.O.T. STANDARD 2135 (TO BE SET BY OTHERS)
- RIGHT OF WAY STAKING PROPOSED TO BE SET

STATE OF ILLINOIS)
 COUNTY OF COOK)

THIS IS TO CERTIFY THAT I, CHRISTOPHER DEYOUNG, AN ILLINOIS PROFESSIONAL LAND SURVEYOR, (WE, THOMAS ENGINEERING GROUP AN ILLINOIS PROFESSIONAL DESIGN FIRM LAND SURVEYING CORPORATION, NUMBER 184-005183,) HAVE SURVEYED THE PLAT OF HIGHWAYS SHOWN HEREON IN SECTION 7, TOWNSHIP 39 NORTH, RANGE 13 EAST OF THE THIRD PRINCIPAL MERIDIAN, COOK COUNTY, THAT THE SURVEY IS TRUE AND COMPLETE AS SHOWN TO THE BEST OF MY KNOWLEDGE AND BELIEF, THAT THE PLAT CORRECTLY REPRESENTS SAID SURVEY, THAT ALL MONUMENTS FOUND AND ESTABLISHED ARE OF PERMANENT QUALITY AND OCCUPY THE POSITIONS SHOWN THEREON AND THAT THE MONUMENTS ARE SUFFICIENT TO ENABLE THE SURVEY TO BE RETRACED, MADE FOR THE DEPARTMENT OF TRANSPORTATION, STATE OF ILLINOIS.

DATED AT _____, ILLINOIS THIS ___ DAY OF _____ 20__ A.D.

ILLINOIS PROFESSIONAL LAND SURVEYOR NO. 3817
 LICENSE EXPIRATION DATE: NOV. 30, 2018

THIS PROFESSIONAL SERVICE CONFORMS TO THE CURRENT ILLINOIS MINIMUM STANDARDS FOR A BOUNDARY SURVEY.



thomas engineering group, llc
 238 south kenilworth avenue
 suite 100
 oak park, il 60302
 phone: 855-533-1700

PLAT OF HIGHWAYS
VILLAGE OF OAK PARK
(LAKE STREET)

CONTRACT NO. 61F36
 SHEET 5 OF 23

IDOT USE ONLY

LIMITS: HARLEM TO EUCLID COUNTY: COOK
 SECTION: 16-000264-00-PV JOB NO.: C-91-100-17
 STA. 14+00.00 TO STA. 16+00 SCALE: 1"=10' SHEET 5 OF 23 SHEETS

201 SOUTH BLVD
OAK PARK, IL 60302

PARCEL NUMBER	TOTAL HOLDINGS ACRES	PART TAKEN ACRES	AREA IN EXISTING R.O.W. ACRES	REMAINDER AREA ACRES	EASEMENT ACRES	AREA SQUARE FEET	PARCEL INDEX NUMBER
0005PE	0.748	N/A	N/A	0.748	0.013	N/A	16-07-119-033-1001 THROUGH 1110
0006PE	0.787	N/A	N/A	0.787	0.024	N/A	16-07-119-020-16-07-119-021
0007PE	0.110	N/A	N/A	0.110	0.005	218	16-07-124-010
0008PE	0.057	N/A	N/A	0.057	0.003	111	16-07-124-011
0009PE	0.055	N/A	N/A	0.055	0.003	108	16-07-124-012
0010PE	0.060	N/A	N/A	0.060	0.003	113	16-07-124-013
0011PE	0.059	N/A	N/A	0.059	0.002	106	16-07-124-014
0012PE	0.059	N/A	N/A	0.059	0.003	113	16-07-124-015
0032PE	0.050	N/A	N/A	0.050	0.002	92	16-07-119-035-1001 THROUGH 1005

PROJECT COORDINATES							
ILLINOIS STATE PLANE, EAST ZONE, NAD 83 (2011)							
ID	STATION	OFFSET	NORTHING	EASTING	ID	STATION	OFFSET
0005PE	12+84.33	33.00' LT	1902473.20	1128379.34	0008PE	14+79.72	33.00' RT
	12+84.36	38.78' LT	1902478.97	1128379.16		14+79.72	37.48' RT
	13+20.57	34.37' LT	1902475.89	1128415.51		15+04.72	33.00' RT
	13+20.63	38.72' LT	1902480.24	1128415.41		15+04.72	37.43' RT
	13+65.55	34.15' LT	1902477.31	1128460.47	0009PE	15+04.72	33.00' RT
	13+65.56	37.16' LT	1902480.32	1128460.37		15+04.72	37.43' RT
	14+42.24	36.98' LT	1902482.95	1128537.02		15+28.72	33.00' RT
	14+42.25	33.00' LT	1902478.97	1128537.15		15+28.72	37.53' RT
0006PE	14+65.39	33.00' LT	1902479.81	1128560.28	0010PE	15+28.72	33.00' RT
	14+65.42	38.78' LT	1902485.59	1128560.10		15+28.72	37.53' RT
	16+15.16	38.74' LT	1902491.03	1128709.74		15+54.72	33.00' RT
	16+17.41	39.33' LT	1902491.70	1128711.97		15+54.72	37.20' RT
	16+29.92	51.87' LT	1902504.69	1128724.01	0011PE	15+54.72	33.00' RT
	16+30.27	33.00' RT	1902485.84	1128725.05		15+54.72	37.20' RT
	16+30.40	54.29' LT	1902507.13	1128724.40		15+80.22	33.00' RT
0007PE	14+31.72	33.00' RT	1902412.63	1128529.05		15+80.22	37.15' RT
	14+31.72	37.67' RT	1902408.03	1128529.22	0012PE	15+80.22	33.00' RT
	14+79.72	33.00' RT	1902414.38	1128577.02		15+80.22	37.15' RT
	14+79.72	37.48' RT	1902409.90	1128577.18		15+86.35	37.14' RT
	14+42.24	36.98' LT	1902482.95	1128537.02	0032PE	14+42.24	36.98' LT
	14+42.25	33.00' LT	1902478.97	1128537.15		14+42.25	33.00' LT
	14+65.39	33.00' LT	1902479.81	1128560.28		14+65.39	33.00' LT
	14+65.41	36.93' LT	1902483.74	1128560.16		14+65.41	36.93' LT

REVISION DATE: REVISION MADE BY:

PART OF THE NORTHWEST QUARTER OF SECTION 7, TWP. 39 N., R. 13 E. OF THE 3RD. P.M., IN COOK COUNTY, ILLINOIS.

LEGEND



SECTION CORNER




QUARTER SECTION CORNER



GRAPHIC SCALE
FEET
0 10
SCALE: 1" = 10'

- SECTION / QUARTER SECTION LINE
- PLATTED LOT LINES
- PROPERTY (DEED) LINE
- APPL APPARENT PROPERTY LINE
- EXISTING CENTERLINE
- PROPOSED CENTERLINE
- EXISTING RIGHT OF WAY LINE
- PROPOSED RIGHT OF WAY LINE
- EXISTING EASEMENT
- PROPOSED EASEMENT
- EXISTING ACCESS CONTROL LINE
- PROPOSED ACCESS CONTROL LINE
- MEASURED / CALCULATED DIMENSION
- RECORDED DIMENSION
- EXISTING BUILDING

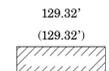

129.32'
(129.32')

BEARINGS ARE REFERENCED TO THE ILLINOIS STATE PLANE COORDINATE SYSTEM, NAD83 (2011 ADJUSTMENT), EAST ZONE.

- IRON PIPE OR ROD FOUND
- + CUT CROSS FOUND OR SET
- STAKING OF PROPOSED RIGHT OF WAY, SET DIVISION OF HIGHWAYS SURVEY MARKER TO MONUMENT THE POSITION SHOWN, IDENTIFIED BY INSCRIPTION DATA AND SURVEYORS REGISTRATION NUMBER.
- M STAKING OF PROPOSED RIGHT OF WAY IN CULTIVATED AREAS, BURIED 5/8 INCH METAL ROD 20 INCHES BELOW GROUND TO MARK FUTURE SURVEY MARKER POSITION IDENTIFIED BY COLORED PLASTIC CAP BEARING SURVEYORS REGISTRATION NUMBER.
- PERMANENT SURVEY MARKER, I.D.O.T. STANDARD 2135 (TO BE SET BY OTHERS)
- RIGHT OF WAY STAKING PROPOSED TO BE SET

STATE OF ILLINOIS)
COUNTY OF COOK)

THIS IS TO CERTIFY THAT I, CHRISTOPHER DEYOUNG, AN ILLINOIS PROFESSIONAL LAND SURVEYOR, (WE, THOMAS ENGINEERING GROUP AN ILLINOIS PROFESSIONAL DESIGN FIRM LAND SURVEYING CORPORATION, NUMBER 184-005183,) HAVE SURVEYED THE PLAT OF HIGHWAYS SHOWN HEREON IN SECTION 7, TOWNSHIP 39 NORTH, RANGE 13 EAST OF THE THIRD PRINCIPAL MERIDIAN, COOK COUNTY, THAT THE SURVEY IS TRUE AND COMPLETE AS SHOWN TO THE BEST OF MY KNOWLEDGE AND BELIEF, THAT THE PLAT CORRECTLY REPRESENTS SAID SURVEY, THAT ALL MONUMENTS FOUND AND ESTABLISHED ARE OF PERMANENT QUALITY AND OCCUPY THE POSITIONS SHOWN THEREON AND THAT THE MONUMENTS ARE SUFFICIENT TO ENABLE THE SURVEY TO BE RETRACED, MADE FOR THE DEPARTMENT OF TRANSPORTATION, STATE OF ILLINOIS.

DATED AT _____, ILLINOIS THIS ___ DAY OF _____ 20__ A.D.

ILLINOIS PROFESSIONAL LAND SURVEYOR NO. 3817
LICENSE EXPIRATION DATE: NOV. 30, 2018

THIS PROFESSIONAL SERVICE CONFORMS TO THE CURRENT ILLINOIS MINIMUM STANDARDS FOR A BOUNDARY SURVEY.



thomas engineering group, llc
238 south kenilworth avenue
suite 100
oak park, il 60302
phone: 855-533-1700


PLAT OF HIGHWAYS
VILLAGE OF OAK PARK
(LAKE STREET)

LIMITS: HARLEM TO EUCLID COUNTY: COOK
SECTION: 16-000264-00-PV JOB NO.: C-91-100-17
STA. 16+00.00 TO STA. 18+00
SCALE: 1"=10' SHEET 6 OF 23 SHEETS

201 SOUTH BLVD
OAK PARK, IL 60302

CONTRACT NO. 61F36
SHEET 6 OF 23

IDOT USE ONLY

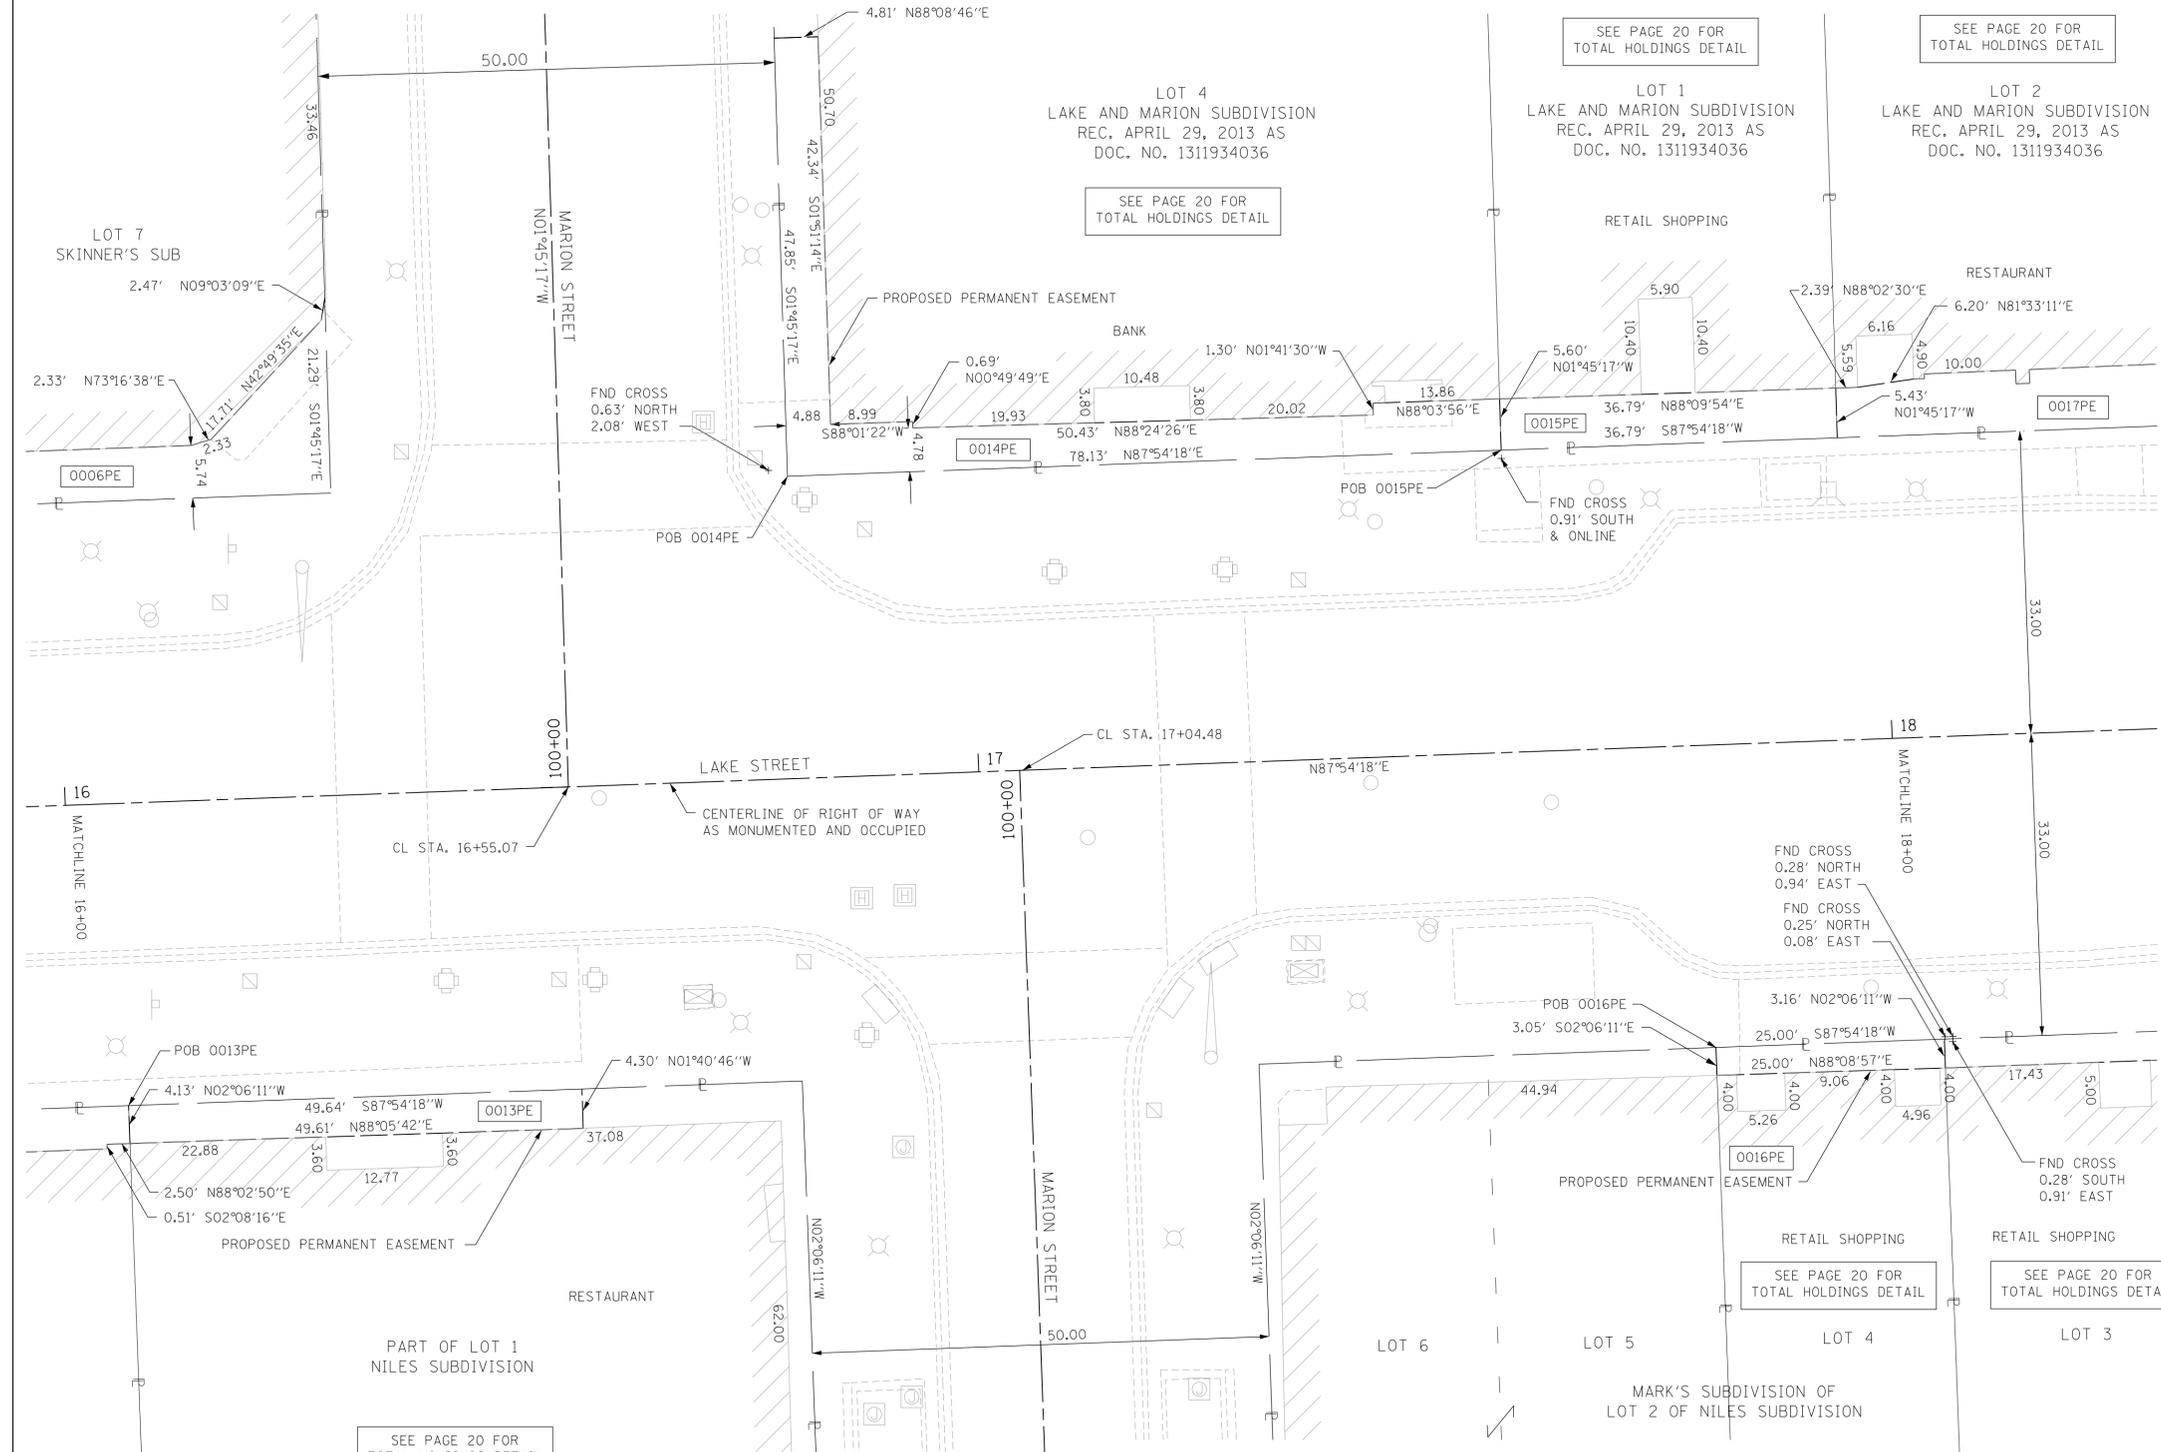



PROJECT COORDINATES									
ILLINOIS STATE PLANE, EAST ZONE, NAD 83 (2011)									
ID	STATION	OFFSET	NORTHING	EASTING	ID	STATION	OFFSET	NORTHING	EASTING
0006PE	14+65.39	33.00' LT	1902479.81	1128560.28	0015PE	17+58.40	33.00' LT	1902495.65	1128839.07
	14+65.42	38.78' LT	1902485.59	1128560.10		17+58.44	38.60' LT	1902496.12	1128852.93
	16+15.16	38.74' LT	1902491.03	1128709.74		17+95.19	33.00' LT	1902490.53	1128853.10
	16+17.41	39.33' LT	1902491.70	1128711.97		17+95.22	38.43' LT	1902497.30	1128889.70
0013PE	16+29.92	51.87' LT	1902504.69	1128724.01	0016PE	17+79.50	33.00' RT	1902425.34	1128876.60
	16+30.27	33.00' LT	1902485.84	1128725.05		17+79.50	36.05' RT	1902422.29	1128876.71
	16+30.40	54.29' LT	1902507.13	1128724.40		18+04.51	33.00' RT	1902426.25	1128901.58
	16+05.72	33.00' RT	1902418.99	1128702.93		18+04.51	36.16' RT	1902423.10	1128901.70
0014PE	16+05.72	37.13' RT	1902414.86	1128703.09	0017PE	17+95.19	33.00' LT	1902491.87	1128889.86
	16+55.33	37.30' RT	1902416.51	1128752.66		17+95.22	38.43' LT	1902497.30	1128889.70
	16+55.36	33.00' RT	1902420.80	1128752.54		17+97.61	38.42' LT	1902497.38	1128892.09
	16+80.27	33.00' LT	1902487.67	1128775.02		17+03.78	39.11' LT	1902498.29	1128898.22
0015PE	16+80.55	80.84' LT	1902535.49	1128773.55	18+04.96	39.12' LT	1902498.34	1128899.40	
	16+85.19	38.48' LT	1902493.33	1128779.73	18+04.96	39.62' LT	1902498.84	1128899.38	
	16+85.36	80.82' LT	1902535.64	1128778.36	18+14.96	39.67' LT	1902499.26	1128909.37	
	16+94.14	37.78' LT	1902492.95	1128788.70	18+14.96	38.17' LT	1902497.76	1128909.43	
	16+94.17	38.47' LT	1902493.64	1128788.71	18+16.46	38.17' LT	1902497.81	1128910.92	
	17+44.56	37.34' LT	1902494.35	1128839.11	18+16.46	39.68' LT	1902499.32	1128910.87	
	17+44.57	38.64' LT	1902495.65	1128839.07	18+33.48	39.77' LT	1902500.04	1128927.88	
	17+58.40	33.00' LT	1902495.65	1128839.07	18+33.48	38.33' LT	1902498.60	1128927.93	
	17+58.44	38.60' LT	1902496.12	1128852.93	18+35.19	33.00' LT	1902493.33	1128929.84	
					18+35.22	38.33' LT	1902498.66	1128929.67	

REVISION DATE: REVISION MADE BY:

PARCEL NUMBER	TOTAL HOLDINGS ACRES	PART TAKEN ACRES	AREA IN EXISTING R.O.W. ACRES	REMAINDER AREA ACRES	EASEMENT AREA		PARCEL INDEX NUMBER
					ACRES	SQUARE FEET	
0006PE	0.787	N/A	N/A	0.787	0.024	N/A	16-07-119-020 16-07-119-021
0013PE	0.169	N/A	N/A	0.169	0.005	209	16-07-124-016
0014PE	0.320	N/A	N/A	0.320	0.014	N/A	16-07-120-063
0015PE	0.143	N/A	N/A	0.143	0.005	203	16-07-120-059
0016PE	0.046	N/A	N/A	0.046	0.002	78	16-07-126-002

PART OF THE NORTHWEST QUARTER OF SECTION 7, TWP. 39 N., R. 13 E. OF THE 3RD. P.M., IN COOK COUNTY, ILLINOIS.

LEGEND

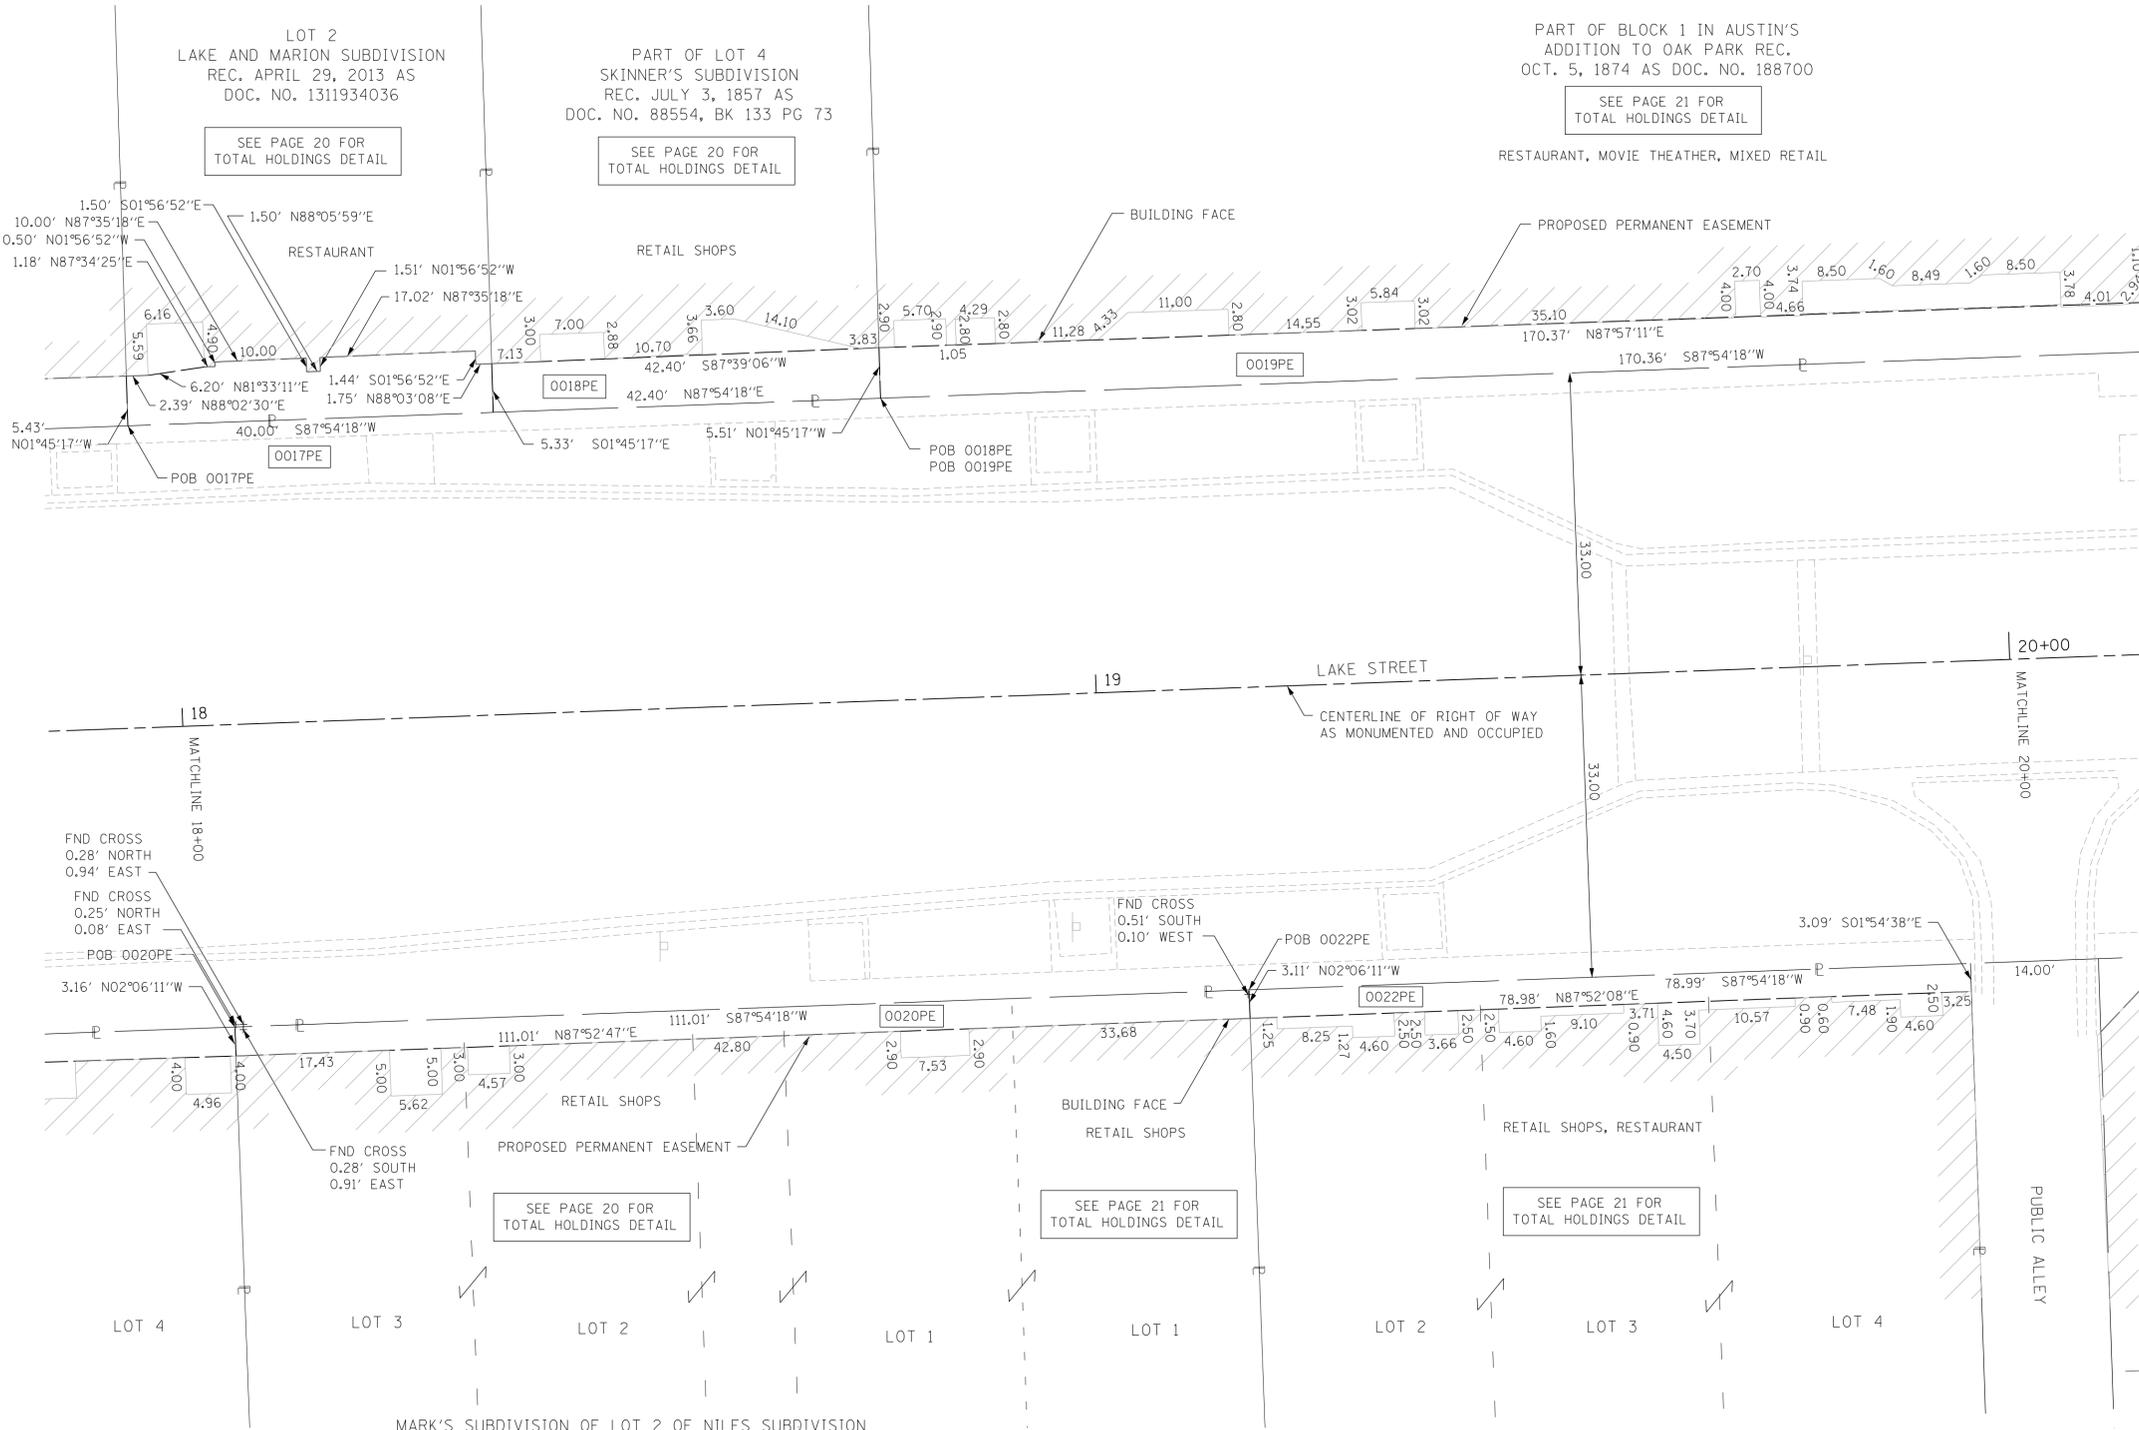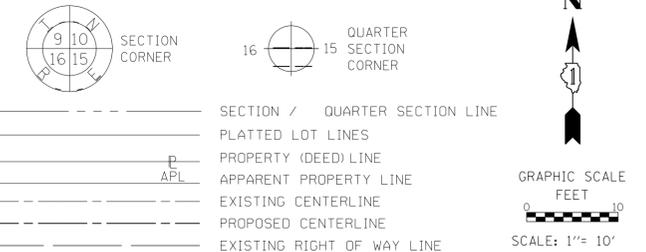

- BEARINGS ARE REFERENCED TO THE ILLINOIS STATE PLANE COORDINATE SYSTEM, NAD83 (2011 ADJUSTMENT), EAST ZONE.
- IRON PIPE OR ROD FOUND
 - ⊕ *MAG* NAIL SET
 - + CUT CROSS FOUND OR SET
 - 5 / 8" REBAR SET
 - STAKING OF PROPOSED RIGHT OF WAY, SET DIVISION OF HIGHWAYS SURVEY MARKER TO MONUMENT THE POSITION SHOWN, IDENTIFIED BY INSCRIPTION DATA AND SURVEYORS REGISTRATION NUMBER.
 - M STAKING OF PROPOSED RIGHT OF WAY IN CULTIVATED AREAS, BURIED 5/8 INCH METAL ROD 20 INCHES BELOW GROUND TO MARK FUTURE SURVEY MARKER POSITION IDENTIFIED BY COLORED PLASTIC CAP BEARING SURVEYORS REGISTRATION NUMBER.
 - ⊙ PERMANENT SURVEY MARKER, I.D.O.T. STANDARD 2135 (TO BE SET BY OTHERS)
 - RIGHT OF WAY STAKING PROPOSED TO BE SET

STATE OF ILLINOIS)
 COUNTY OF COOK)

THIS IS TO CERTIFY THAT I, CHRISTOPHER DEYOUNG, AN ILLINOIS PROFESSIONAL LAND SURVEYOR, (WE, THOMAS ENGINEERING GROUP AN ILLINOIS PROFESSIONAL DESIGN FIRM LAND SURVEYING CORPORATION, NUMBER 184-005183,) HAVE SURVEYED THE PLAT OF HIGHWAYS SHOWN HEREON IN SECTION 7, TOWNSHIP 39 NORTH, RANGE 13 EAST OF THE THIRD PRINCIPAL MERIDIAN, COOK COUNTY, THAT THE SURVEY IS TRUE AND COMPLETE AS SHOWN TO THE BEST OF MY KNOWLEDGE AND BELIEF, THAT THE PLAT CORRECTLY REPRESENTS SAID SURVEY, THAT ALL MONUMENTS FOUND AND ESTABLISHED ARE OF PERMANENT QUALITY AND OCCUPY THE POSITIONS SHOWN THEREON AND THAT THE MONUMENTS ARE SUFFICIENT TO ENABLE THE SURVEY TO BE RETRACED, MADE FOR THE DEPARTMENT OF TRANSPORTATION, STATE OF ILLINOIS.

DATED AT _____, ILLINOIS THIS ___ DAY OF _____ 20__ A.D.

ILLINOIS PROFESSIONAL LAND SURVEYOR NO. 3817
 LICENSE EXPIRATION DATE: NOV. 30, 2018

THIS PROFESSIONAL SERVICE CONFORMS TO THE CURRENT ILLINOIS MINIMUM STANDARDS FOR A BOUNDARY SURVEY.



thomas engineering group, llc
 238 south kenilworth avenue
 suite 100
 oak park, il 60302
 phone: 855-533-1700

PLAT OF HIGHWAYS
VILLAGE OF OAK PARK
(LAKE STREET)

CONTRACT NO. 61F36
 SHEET 7 OF 23

IDOT USE ONLY

LIMITS: HARLEM TO EUCLID COUNTY: COOK
 SECTION: 16-000264-00-PV JOB NO.: C-91-100-17
 STA. 18+00.00 TO STA. 20+00
 SCALE: 1"=10' SHEET 7 OF 23 SHEETS

201 SOUTH BLVD
OAK PARK, IL 60302



PARCEL NUMBER	TOTAL HOLDINGS ACRES	PART TAKEN ACRES	AREA IN EXISTING R.O.W. ACRES	REMAINDER AREA ACRES	EASEMENT AREA		PARCEL INDEX NUMBER
					ACRES	SQUARE FEET	
0017PE	0.193	N/A	N/A	0.193	0.006	254	16-07-120-060
0018PE	0.204	N/A	N/A	0.204	0.005	230	16-07-120-025
0019PE	0.783	N/A	N/A	0.783	0.021	N/A	16-07-120-033
0020PE	0.204	N/A	N/A	0.204	0.008	348	16-07-126-003 16-07-126-004
0022PE	0.144	N/A	N/A	0.144	0.006	244	16-07-126-005

PROJECT COORDINATES									
ILLINOIS STATE PLANE, EAST ZONE, NAD 83 (2011)									
ID	STATION	OFFSET	NORTHING	EASTING	ID	STATION	OFFSET	NORTHING	EASTING
0017PE	17+95.19	33.00' LT	1902491.87	1128889.86	0019PE	18+77.59	33.00' LT	1902494.88	1128972.21
	17+95.22	38.43' LT	1902497.30	1128889.70		18+77.63	38.51' LT	1902500.39	1128972.04
	17+97.61	38.42' LT	1902497.38	1128892.09		20+47.95	33.00' LT	1902501.11	1129142.46
	17+03.78	39.11' LT	1902498.29	1128898.22		20+48.00	38.37' LT	1902506.48	1129142.30
	18+04.96	39.12' LT	1902498.34	1128899.40	0020PE	18+04.51	33.00' RT	1902426.25	1128901.58
	18+04.96	39.62' LT	1902498.84	1128899.38		18+04.51	36.16' RT	1902423.10	1128901.70
	18+14.96	39.67' LT	1902499.26	1128909.37		19+15.52	33.00' RT	1902430.31	1129012.52
	18+14.96	38.17' LT	1902497.76	1128909.43		19+15.52	36.11' RT	1902427.20	1129012.64
	18+16.46	38.17' LT	1902497.81	1128910.92	0022PE	19+15.52	33.00' RT	1902430.31	1129012.52
	18+16.46	39.68' LT	1902499.32	1128910.87		19+15.52	36.11' RT	1902427.20	1129012.64
	18+33.48	39.77' LT	1902500.04	1128927.88		19+94.50	36.06' RT	1902430.14	1129091.56
	18+33.48	38.33' LT	1902498.60	1128927.93		19+94.51	32.98' RT	1902433.22	1129091.46
	18+35.19	33.00' LT	1902493.33	1128929.84					
	18+35.22	38.33' LT	1902498.66	1128929.67					
0018PE	18+35.19	33.00' LT	1902493.33	1128929.84					
	18+35.22	38.33' LT	1902498.66	1128929.67					
	18+77.59	33.00' LT	1902494.88	1128972.21					
	18+77.63	38.51' LT	1902500.39	1128972.04					

REVISION DATE: REVISION MADE BY:

PART OF THE NORTHWEST QUARTER OF SECTION 7, TWP. 39 N., R. 13 E. OF THE 3RD. P.M., IN COOK COUNTY, ILLINOIS.

LEGEND

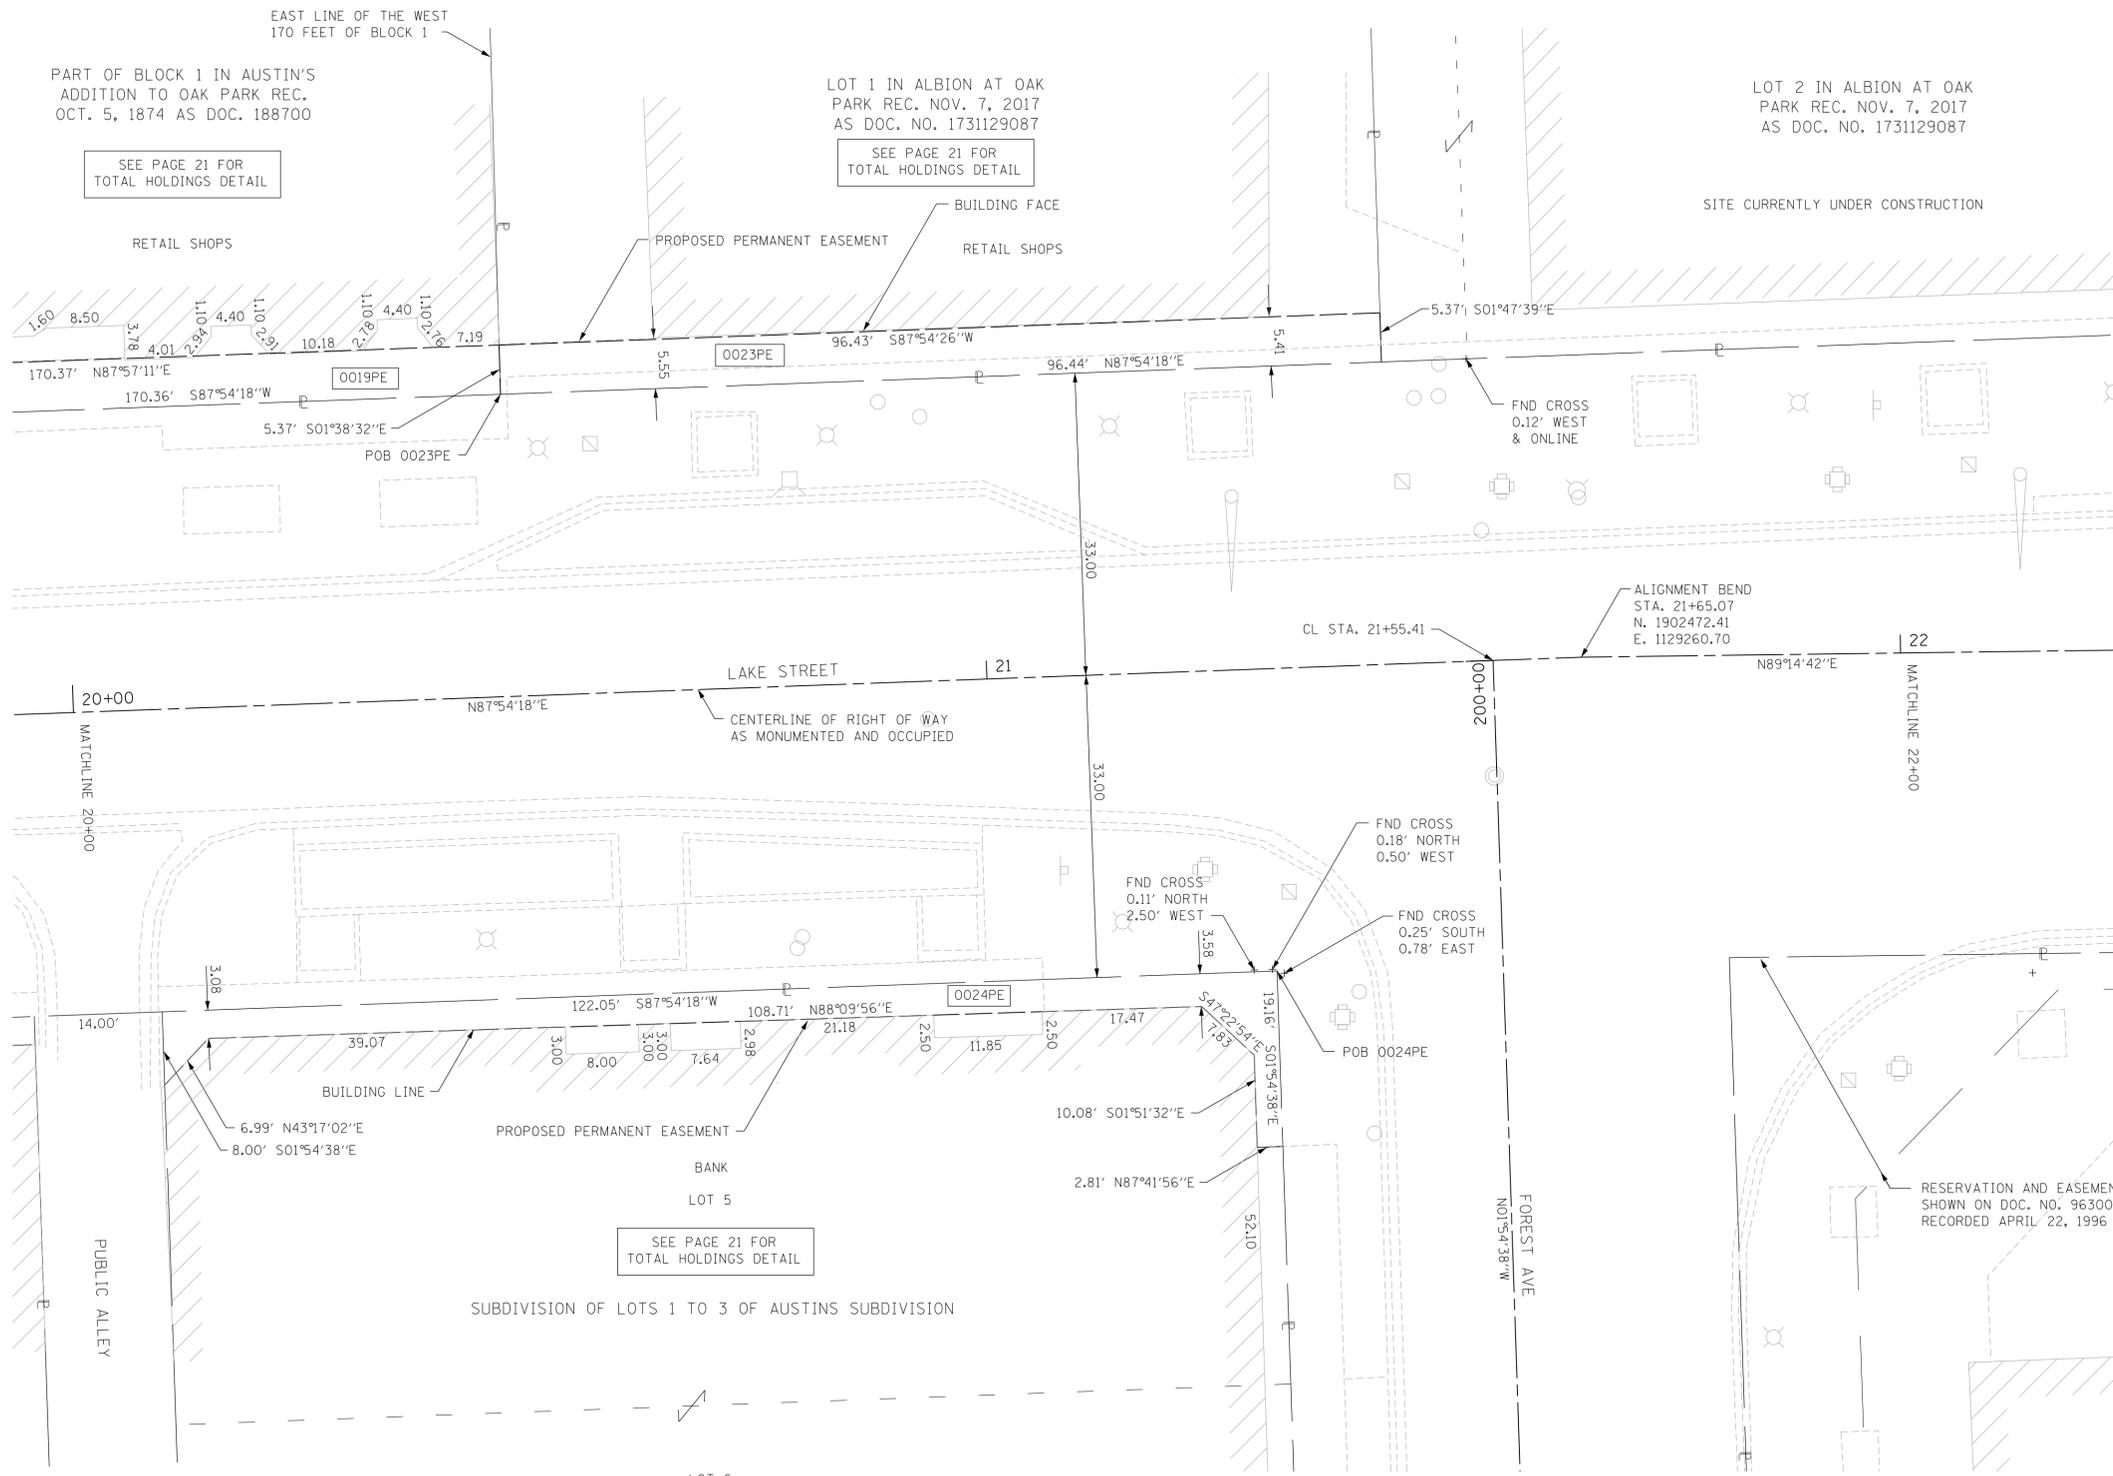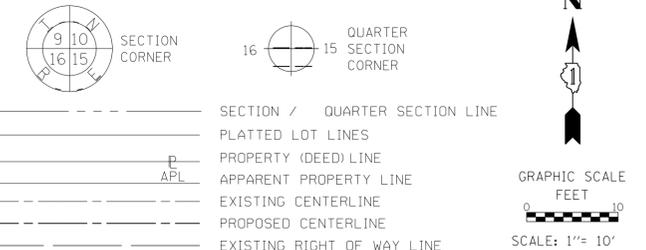

- BEARINGS ARE REFERENCED TO THE ILLINOIS STATE PLANE COORDINATE SYSTEM, NAD83 (2011 ADJUSTMENT), EAST ZONE.
- IRON PIPE OR ROD FOUND
 - + CUT CROSS FOUND OR SET
 - STAKING OF PROPOSED RIGHT OF WAY, SET DIVISION OF HIGHWAYS SURVEY MARKER TO MONUMENT THE POSITION SHOWN. IDENTIFIED BY INSCRIPTION DATA AND SURVEYORS REGISTRATION NUMBER.
 - M STAKING OF PROPOSED RIGHT OF WAY IN CULTIVATED AREAS, BURIED 5/8 INCH METAL ROD 20 INCHES BELOW GROUND TO MARK FUTURE SURVEY MARKER POSITION IDENTIFIED BY COLORED PLASTIC CAP BEARING SURVEYORS REGISTRATION NUMBER.
 - PERMANENT SURVEY MARKER, I.D.O.T. STANDARD 2135 (TO BE SET BY OTHERS)
 - RIGHT OF WAY STAKING PROPOSED TO BE SET
 - *MAG' NAIL SET
 - 5 / 8" REBAR SET

STATE OF ILLINOIS)
 COUNTY OF COOK)

THIS IS TO CERTIFY THAT I, CHRISTOPHER DEYOUNG, AN ILLINOIS PROFESSIONAL LAND SURVEYOR, (WE, THOMAS ENGINEERING GROUP AN ILLINOIS PROFESSIONAL DESIGN FIRM LAND SURVEYING CORPORATION, NUMBER 184-005183,) HAVE SURVEYED THE PLAT OF HIGHWAYS SHOWN HEREON IN SECTION 7, TOWNSHIP 39 NORTH, RANGE 13 EAST OF THE THIRD PRINCIPAL MERIDIAN, COOK COUNTY, THAT THE SURVEY IS TRUE AND COMPLETE AS SHOWN TO THE BEST OF MY KNOWLEDGE AND BELIEF, THAT THE PLAT CORRECTLY REPRESENTS SAID SURVEY, THAT ALL MONUMENTS FOUND AND ESTABLISHED ARE OF PERMANENT QUALITY AND OCCUPY THE POSITIONS SHOWN THEREON AND THAT THE MONUMENTS ARE SUFFICIENT TO ENABLE THE SURVEY TO BE RETRACED, MADE FOR THE DEPARTMENT OF TRANSPORTATION, STATE OF ILLINOIS.

DATED AT _____, ILLINOIS THIS ___ DAY OF _____ 20__ A.D.

ILLINOIS PROFESSIONAL LAND SURVEYOR NO. 3817
 LICENSE EXPIRATION DATE: NOV. 30, 2018

THIS PROFESSIONAL SERVICE CONFORMS TO THE CURRENT ILLINOIS MINIMUM STANDARDS FOR A BOUNDARY SURVEY.

thomas
 engineering group
 service at the highest grade

thomas engineering group, llc
 238 south kenilworth avenue
 suite 100
 oak park, il 60302
 phone: 855-533-1700

PLAT OF HIGHWAYS
VILLAGE OF OAK PARK
(LAKE STREET)

LIMITS: HARLEM TO EUCLID COUNTY: COOK
 SECTION: 16-000264-00-PV JOB NO.: C-91-100-17
 STA. 20+00 TO STA. 22+00
 SCALE: 1"=10' SHEET 8 OF 23 SHEETS

201 SOUTH BLVD
OAK PARK, IL 60302

CONTRACT NO. 61F36
 SHEET 8 OF 23

IDOT USE ONLY

PARCEL NUMBER	TOTAL HOLDINGS ACRES	PART TAKEN ACRES	AREA IN EXISTING R.O.W. ACRES	REMAINDER AREA ACRES	EASEMENT AREA		PARCEL INDEX NUMBER
					ACRES	SQUARE FEET	
0019PE	0.783	N/A	N/A	0.783	0.021	N/A	16-07-120-033
0023PE	0.442	N/A	N/A	0.442	0.012	N/A	16-07-120-064
0024PE	1.123	N/A	N/A	1.123	0.011	N/A	16-07-126-012


PROJECT COORDINATES				
ILLINOIS STATE PLANE, EAST ZONE, NAD 83 (2011)				
ID	STATION	OFFSET	NORTHING	EASTING
0019PE	18+77.59	33.00' LT	1902494.88	1128972.21
	18+77.63	38.51' LT	1902500.39	1128972.04
	20+47.95	33.00' LT	1902501.11	1129142.46
	20+48.00	38.37' LT	1902506.48	1129142.30
0023PE	20+47.95	33.00' LT	1902501.11	1129142.46
	20+48.00	38.37' LT	1902506.48	1129142.30
	21+44.39	33.00' LT	1902504.64	1129238.83
	21+44.42	38.37' LT	1902510.00	1129238.66
0024PE	20+08.48	41.00' RT	1902425.72	1129105.72
	20+08.51	33.00' RT	1902433.71	1129105.45
	20+13.46	36.08' RT	1902430.81	1129110.51
	21+22.16	36.58' RT	1902434.29	1129219.16
	21+27.68	52.17' RT	1902418.91	1129225.25
	21+27.73	42.09' RT	1902428.99	1129224.92
	21+30.49	52.16' RT	1902419.02	1129228.05
	21+30.56	33.00' RT	1902438.17	1129227.42

REVISION DATE: _____ REVISION MADE BY: _____

FILE NAME = sh08-LakeStreet.PDH.18.dgn

PART OF THE NORTHWEST QUARTER OF SECTION 7, TWP. 39 N., R. 13 E. OF THE 3RD. P.M., IN COOK COUNTY, ILLINOIS.


LAKE AND FOREST SUBDIVISION
REC. FEB. 22, 2017 AS DOC.
NO. 1705329097

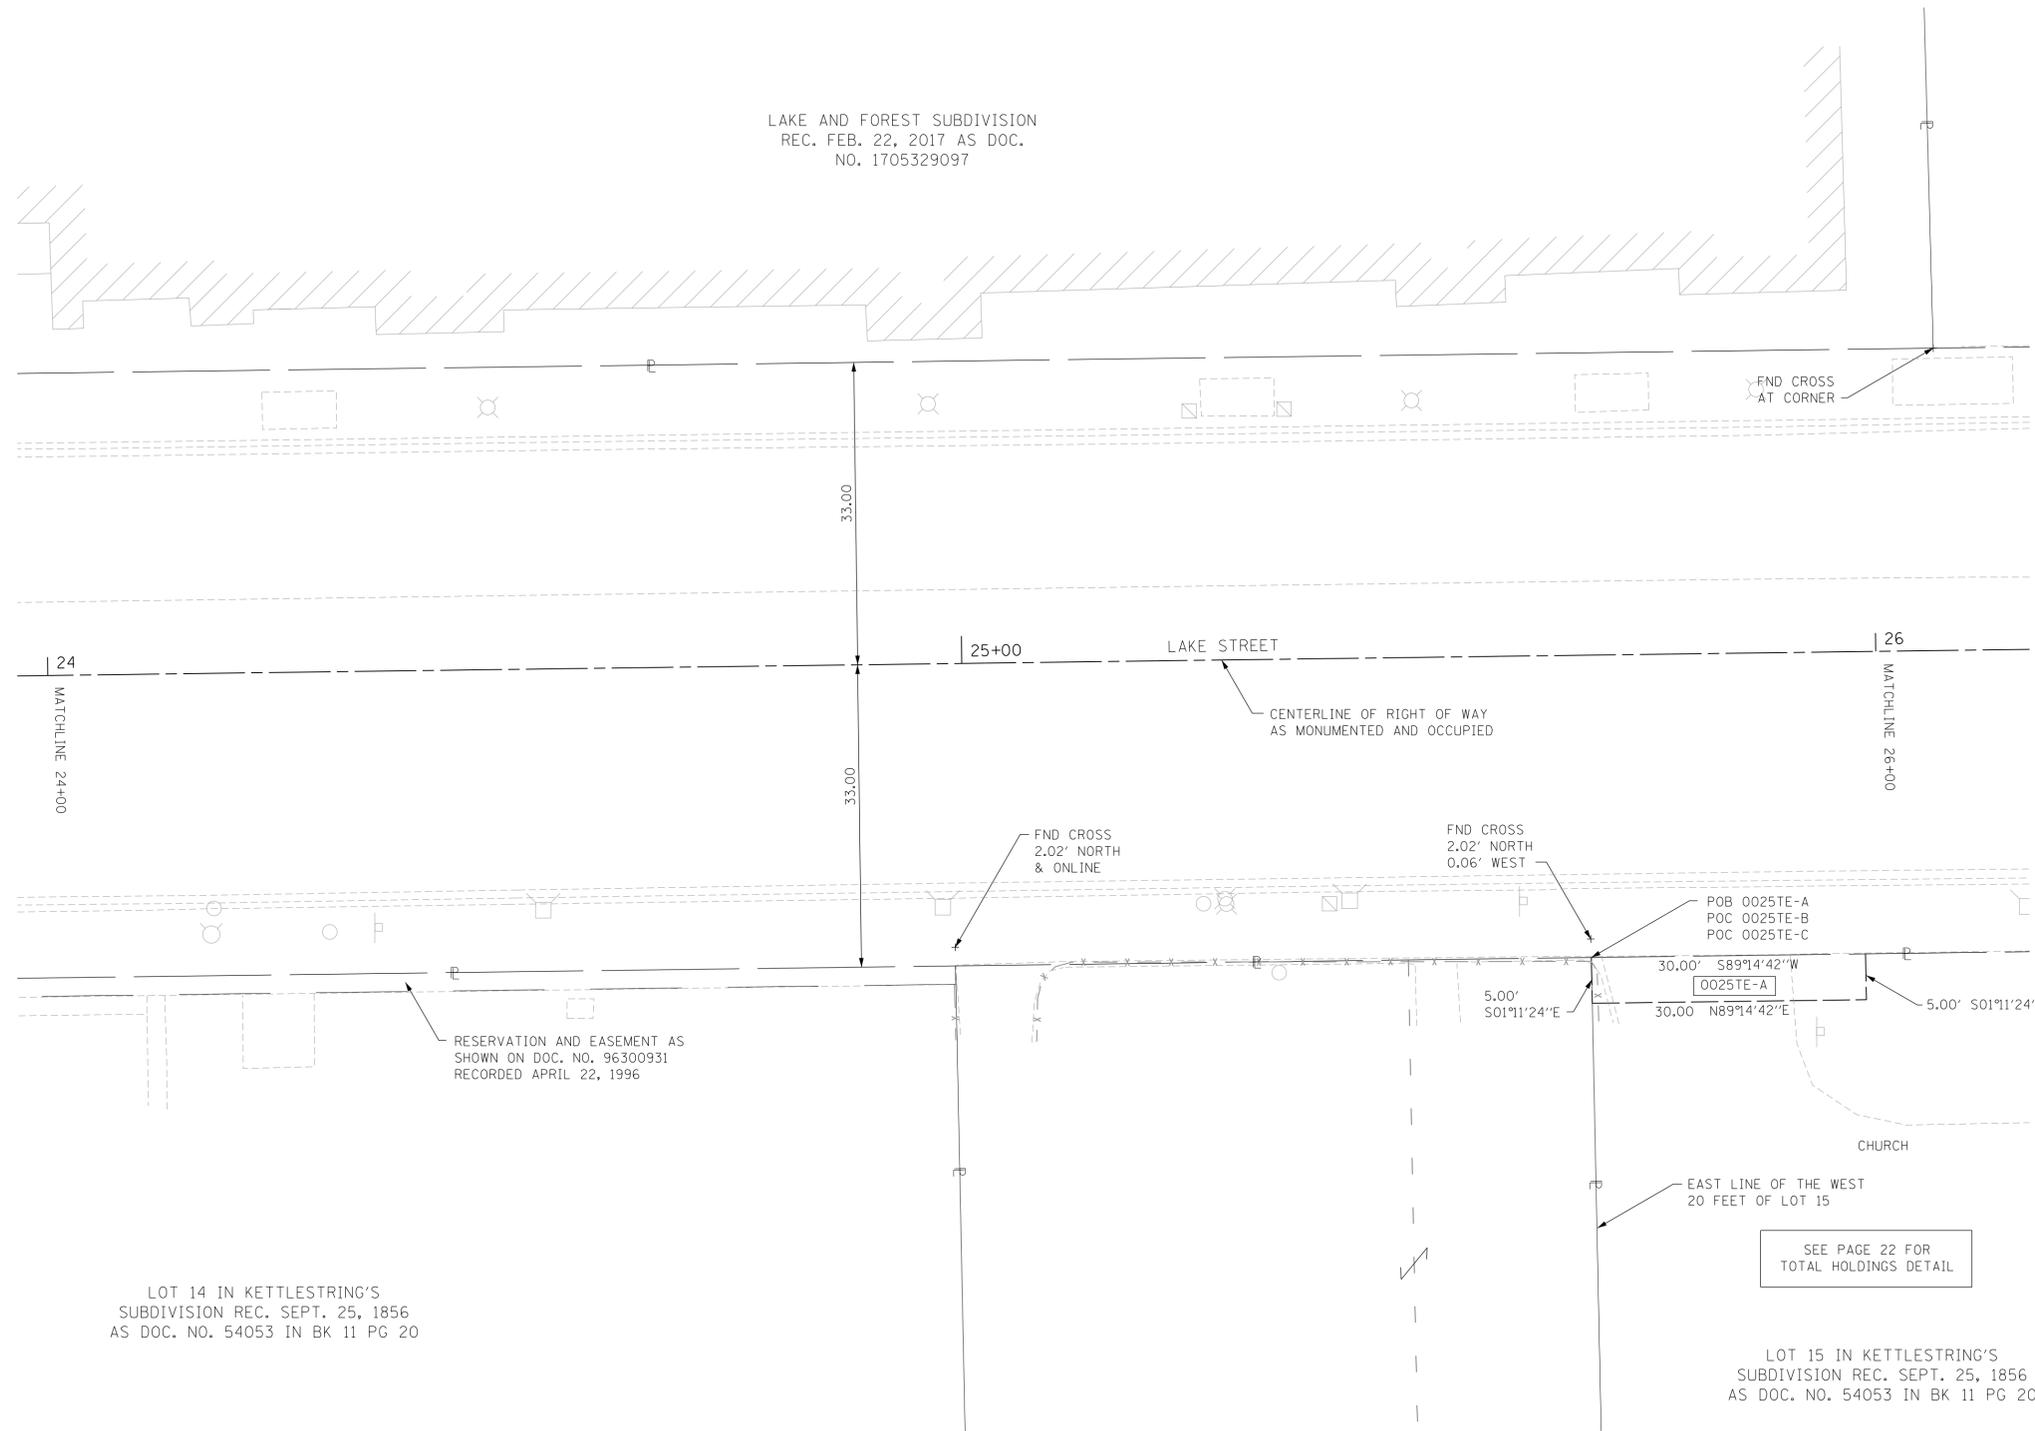

PARCEL NUMBER	TOTAL HOLDINGS ACRES	PART TAKEN ACRES	AREA IN EXISTING R.O.W. ACRES	REMAINDER AREA ACRES	EASEMENT AREA		PARCEL INDEX NUMBER
					ACRES	SQUARE FEET	
0025TE-A	1.726	N/A	N/A	1.726	0.003	150	16-07-128-006 16-07-128-005 16-07-128-004

PROJECT COORDINATES				
ILLINOIS STATE PLANE, EAST ZONE, NAD 83 (2011)				
ID	STATION	OFFSET	NORTHING	EASTING
0025TE-A	25+68.45	33.00' LT	1902444.73	1129664.48
	25+68.49	38.00' RT	1902439.73	1129664.58
	25+98.45	33.00' RT	1902445.13	1129694.48
	25+98.49	38.00' RT	1902440.13	1129694.58

LEGEND

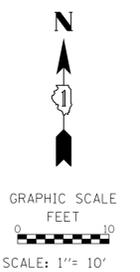

BEARINGS ARE REFERENCED TO THE ILLINOIS STATE PLANE COORDINATE SYSTEM, NAD83 (2011 ADJUSTMENT), EAST ZONE.

- IRON PIPE OR ROD FOUND
- + CUT CROSS FOUND OR SET
- STAKING OF PROPOSED RIGHT OF WAY, SET DIVISION OF HIGHWAYS SURVEY MARKER TO MONUMENT THE POSITION SHOWN, IDENTIFIED BY INSCRIPTION DATA AND SURVEYORS REGISTRATION NUMBER.
- M STAKING OF PROPOSED RIGHT OF WAY IN CULTIVATED AREAS, BURIED 5/8 INCH METAL ROD 20 INCHES BELOW GROUND TO MARK FUTURE SURVEY MARKER POSITION IDENTIFIED BY COLORED PLASTIC CAP BEARING SURVEYORS REGISTRATION NUMBER.
- ⊙ PERMANENT SURVEY MARKER, I.D.O.T. STANDARD 2135 (TO BE SET BY OTHERS)
- RIGHT OF WAY STAKING PROPOSED TO BE SET
- ⊕ "MAG" NAIL SET
- 5 / 8" REBAR SET

STATE OF ILLINOIS)
COUNTY OF COOK)

THIS IS TO CERTIFY THAT I, CHRISTOPHER DEYOUNG, AN ILLINOIS PROFESSIONAL LAND SURVEYOR, (WE, THOMAS ENGINEERING GROUP AN ILLINOIS PROFESSIONAL DESIGN FIRM LAND SURVEYING CORPORATION, NUMBER 184-005183,) HAVE SURVEYED THE PLAT OF HIGHWAYS SHOWN HEREON IN SECTION 7, TOWNSHIP 39 NORTH, RANGE 13 EAST OF THE THIRD PRINCIPAL MERIDIAN, COOK COUNTY, THAT THE SURVEY IS TRUE AND COMPLETE AS SHOWN TO THE BEST OF MY KNOWLEDGE AND BELIEF, THAT THE PLAT CORRECTLY REPRESENTS SAID SURVEY, THAT ALL MONUMENTS FOUND AND ESTABLISHED ARE OF PERMANENT QUALITY AND OCCUPY THE POSITIONS SHOWN THEREON AND THAT THE MONUMENTS ARE SUFFICIENT TO ENABLE THE SURVEY TO BE RETRACED, MADE FOR THE DEPARTMENT OF TRANSPORTATION, STATE OF ILLINOIS.

DATED AT _____, ILLINOIS THIS ___ DAY OF _____ 20__ A.D.

ILLINOIS PROFESSIONAL LAND SURVEYOR NO. 3817
LICENSE EXPIRATION DATE: NOV. 30, 2018

THIS PROFESSIONAL SERVICE CONFORMS TO THE CURRENT ILLINOIS MINIMUM STANDARDS FOR A BOUNDARY SURVEY.

SEE PAGE 22 FOR TOTAL HOLDINGS DETAIL

LOT 15 IN KETTLESTRING'S SUBDIVISION REC. SEPT. 25, 1856 AS DOC. NO. 54053 IN BK 11 PG 20

PLAT OF HIGHWAYS
VILLAGE OF OAK PARK
(LAKE STREET)

CONTRACT NO. 61F36
SHEETS PL 10 OF 10

IDOT USE ONLY



LIMITS: HARLEM TO EUCLID COUNTY: COOK
SECTION: 16-000264-00-PV JOB NO.: C-91-100-17
STA. 24+00 TO STA. 26+00
SCALE: 1"=10' SHEET 10 OF 23 SHEETS

201 SOUTH BLVD
OAK PARK, IL 60302

REVISION DATE: REVISION MADE BY:

PART OF THE NORTHWEST QUARTER OF SECTION 7, TWP. 39 N., R. 13 E. OF THE 3RD. P.M., IN COOK COUNTY, ILLINOIS.

LEGEND

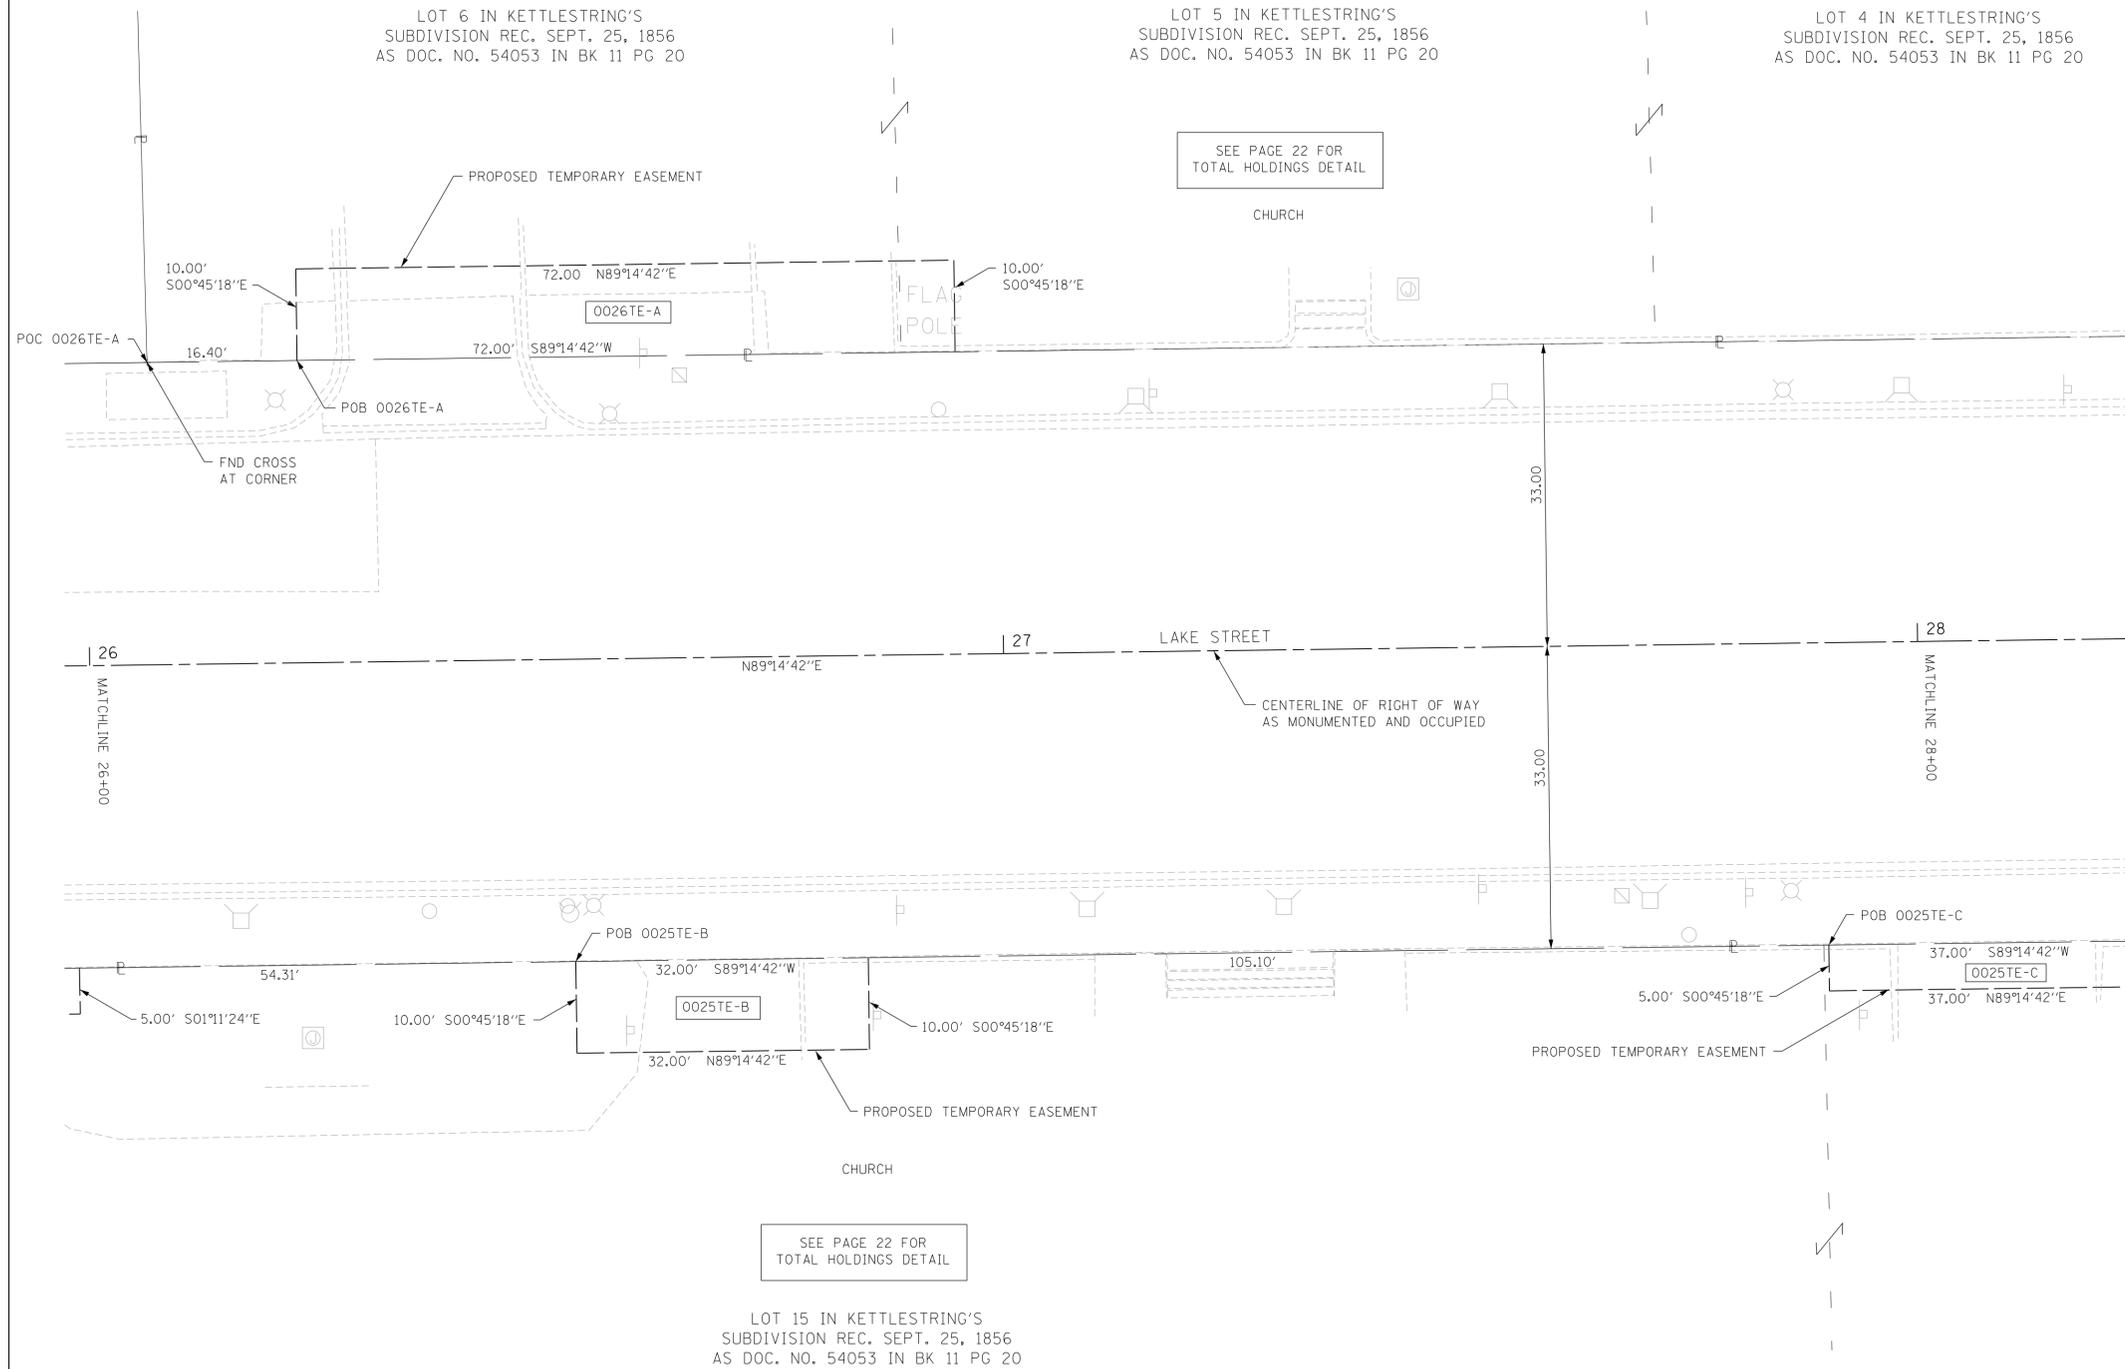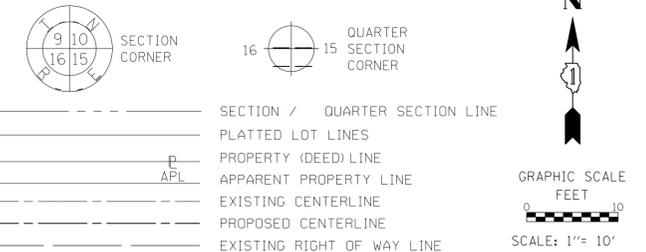

- BEARINGS ARE REFERENCED TO THE ILLINOIS STATE PLANE COORDINATE SYSTEM, NAD83 (2011 ADJUSTMENT), EAST ZONE.
- IRON PIPE OR ROD FOUND
 - + CUT CROSS FOUND OR SET
 - STAKING OF PROPOSED RIGHT OF WAY, SET DIVISION OF HIGHWAYS SURVEY MARKER TO MONUMENT THE POSITION SHOWN, IDENTIFIED BY INSCRIPTION DATA AND SURVEYORS REGISTRATION NUMBER.
 - M STAKING OF PROPOSED RIGHT OF WAY IN CULTIVATED AREAS, BURIED 5/8 INCH METAL ROD 20 INCHES BELOW GROUND TO MARK FUTURE SURVEY MARKER POSITION IDENTIFIED BY COLORED PLASTIC CAP BEARING SURVEYORS REGISTRATION NUMBER.
 - ⊙ PERMANENT SURVEY MARKER, I.D.O.T. STANDARD 2135 (TO BE SET BY OTHERS)
 - RIGHT OF WAY STAKING PROPOSED TO BE SET
 - ⊕ *MAG* NAIL SET
 - 5 / 8" REBAR SET

STATE OF ILLINOIS)
 COUNTY OF COOK)

THIS IS TO CERTIFY THAT I, CHRISTOPHER DEYOUNG, AN ILLINOIS PROFESSIONAL LAND SURVEYOR, (WE, THOMAS ENGINEERING GROUP AN ILLINOIS PROFESSIONAL DESIGN FIRM LAND SURVEYING CORPORATION, NUMBER 184-005183,) HAVE SURVEYED THE PLAT OF HIGHWAYS SHOWN HEREON IN SECTION 7, TOWNSHIP 39 NORTH, RANGE 13 EAST OF THE THIRD PRINCIPAL MERIDIAN, COOK COUNTY, THAT THE SURVEY IS TRUE AND COMPLETE AS SHOWN TO THE BEST OF MY KNOWLEDGE AND BELIEF, THAT THE PLAT CORRECTLY REPRESENTS SAID SURVEY, THAT ALL MONUMENTS FOUND AND ESTABLISHED ARE OF PERMANENT QUALITY AND OCCUPY THE POSITIONS SHOWN THEREON AND THAT THE MONUMENTS ARE SUFFICIENT TO ENABLE THE SURVEY TO BE RETRACED, MADE FOR THE DEPARTMENT OF TRANSPORTATION, STATE OF ILLINOIS.

DATED AT _____, ILLINOIS THIS ___ DAY OF _____ 20__ A.D.

ILLINOIS PROFESSIONAL LAND SURVEYOR NO. 3817
 LICENSE EXPIRATION DATE: NOV. 30, 2018

THIS PROFESSIONAL SERVICE CONFORMS TO THE CURRENT ILLINOIS MINIMUM STANDARDS FOR A BOUNDARY SURVEY.

PARCEL NUMBER	TOTAL HOLDINGS ACRES	PART TAKEN ACRES	AREA IN EXISTING R.O.W. ACRES	REMAINDER AREA ACRES	EASEMENT AREA		PARCEL INDEX NUMBER
					ACRES	SQUARE FEET	
0025TE-B	1.726	N/A	N/A	1.726	0.007	320	16-07-128-006 16-07-128-005
0025TE-C	1.726	N/A	N/A	1.726	0.004	185	16-07-128-004
0026TE-A	1.729	N/A	N/A	1.729	0.017	N/A	16-07-121-043 16-07-121-044 16-07-121-037

PROJECT COORDINATES				
ILLINOIS STATE PLANE, EAST ZONE, NAD 83 (2011)				
ID	STATION	OFFSET	NORTHING	EASTING
0025TE-B	26+52.76	33.00' RT	1902445.84	1129748.78
	26+52.76	43.00' RT	1902435.84	1129748.92
	26+84.76	33.00' RT	1902446.26	1129780.78
	26+84.76	43.00' RT	1902436.26	1129780.91
0025TE-C	27+89.86	33.00' RT	1902447.65	1129885.87
	27+89.86	38.00' RT	1902442.65	1129885.93
	28+26.86	33.00' RT	1902448.14	1129922.86
	28+26.86	38.00' RT	1902443.14	1129922.93
0026TE-A	26+23.13	33.00' LT	1902511.45	1129718.28
	26+23.13	43.00' LT	1902521.44	1129718.15
	26+95.13	33.00' LT	1902512.39	1129790.28
	26+95.13	43.00' LT	1902522.39	1129790.15

thomas
 engineering group
 service at the highest grade®

thomas engineering group, llc
 238 south kenilworth avenue
 suite 100
 oak park, il 60302
 phone: 855-533-1700

PLAT OF HIGHWAYS
VILLAGE OF OAK PARK
(LAKE STREET)

CONTRACT NO. 61F36
 SHEET\$PLT110F \$TOT


IDOT USE ONLY

LIMITS: HARLEM TO EUCLID COUNTY: COOK
 SECTION: 16-000264-00-PV JOB NO.: C-91-100-17
 STA. 26+00 TO STA. 28+00
 SCALE: 1"=10' SHEET 11 OF 23 SHEETS

201 SOUTH BLVD
OAK PARK, IL 60302

REVISION DATE: REVISION MADE BY:

LEGEND

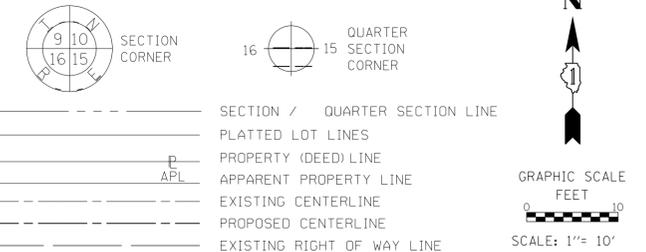

BEARINGS ARE REFERENCED TO THE ILLINOIS STATE PLANE COORDINATE SYSTEM, NAD83 (2011 ADJUSTMENT), EAST ZONE.

- IRON PIPE OR ROD FOUND
- + CUT CROSS FOUND OR SET
- STAKING OF PROPOSED RIGHT OF WAY, SET DIVISION OF HIGHWAYS SURVEY MARKER TO MONUMENT THE POSITION SHOWN, IDENTIFIED BY INSCRIPTION DATA AND SURVEYORS REGISTRATION NUMBER.
- M STAKING OF PROPOSED RIGHT OF WAY IN CULTIVATED AREAS, BURIED 5/8 INCH METAL ROD 20 INCHES BELOW GROUND TO MARK FUTURE SURVEY MARKER POSITION IDENTIFIED BY COLORED PLASTIC CAP BEARING SURVEYORS REGISTRATION NUMBER.
- ⊙ PERMANENT SURVEY MARKER, I.D.O.T. STANDARD 2135 (TO BE SET BY OTHERS)
- RIGHT OF WAY STAKING PROPOSED TO BE SET
- ⊕ *MAG* NAIL SET
- 5 / 8" REBAR SET

STATE OF ILLINOIS)
 COUNTY OF COOK)

THIS IS TO CERTIFY THAT I, CHRISTOPHER DEYOUNG, AN ILLINOIS PROFESSIONAL LAND SURVEYOR, (WE, THOMAS ENGINEERING GROUP AN ILLINOIS PROFESSIONAL DESIGN FIRM LAND SURVEYING CORPORATION, NUMBER 184-005183,) HAVE SURVEYED THE PLAT OF HIGHWAYS SHOWN HEREON IN SECTION 7, TOWNSHIP 39 NORTH, RANGE 13 EAST OF THE THIRD PRINCIPAL MERIDIAN, COOK COUNTY, THAT THE SURVEY IS TRUE AND COMPLETE AS SHOWN TO THE BEST OF MY KNOWLEDGE AND BELIEF, THAT THE PLAT CORRECTLY REPRESENTS SAID SURVEY, THAT ALL MONUMENTS FOUND AND ESTABLISHED ARE OF PERMANENT QUALITY AND OCCUPY THE POSITIONS SHOWN THEREON AND THAT THE MONUMENTS ARE SUFFICIENT TO ENABLE THE SURVEY TO BE RETRACED, MADE FOR THE DEPARTMENT OF TRANSPORTATION, STATE OF ILLINOIS.

DATED AT _____, ILLINOIS THIS ___ DAY OF _____ 20__ A.D.

ILLINOIS PROFESSIONAL LAND SURVEYOR NO. 3817
 LICENSE EXPIRATION DATE: NOV. 30, 2018

THIS PROFESSIONAL SERVICE CONFORMS TO THE CURRENT ILLINOIS MINIMUM STANDARDS FOR A BOUNDARY SURVEY.



thomas engineering group, llc
 238 south kenilworth avenue
 suite 100
 oak park, il 60302
 phone: 855-533-1700


PLAT OF HIGHWAYS
VILLAGE OF OAK PARK
(LAKE STREET)

CONTRACT NO. 61F36
 SHEET#PLT120F \$TOT

IDOT USE ONLY

LIMITS: HARLEM TO EUCLID COUNTY: COOK
 SECTION: 16-000264-00-PV JOB NO.: C-91-100-17
 STA. 28+00 TO STA. 30+00
 SCALE: 1"=10' SHEET 12 OF 23 SHEETS

201 SOUTH BLVD
OAK PARK, IL 60302

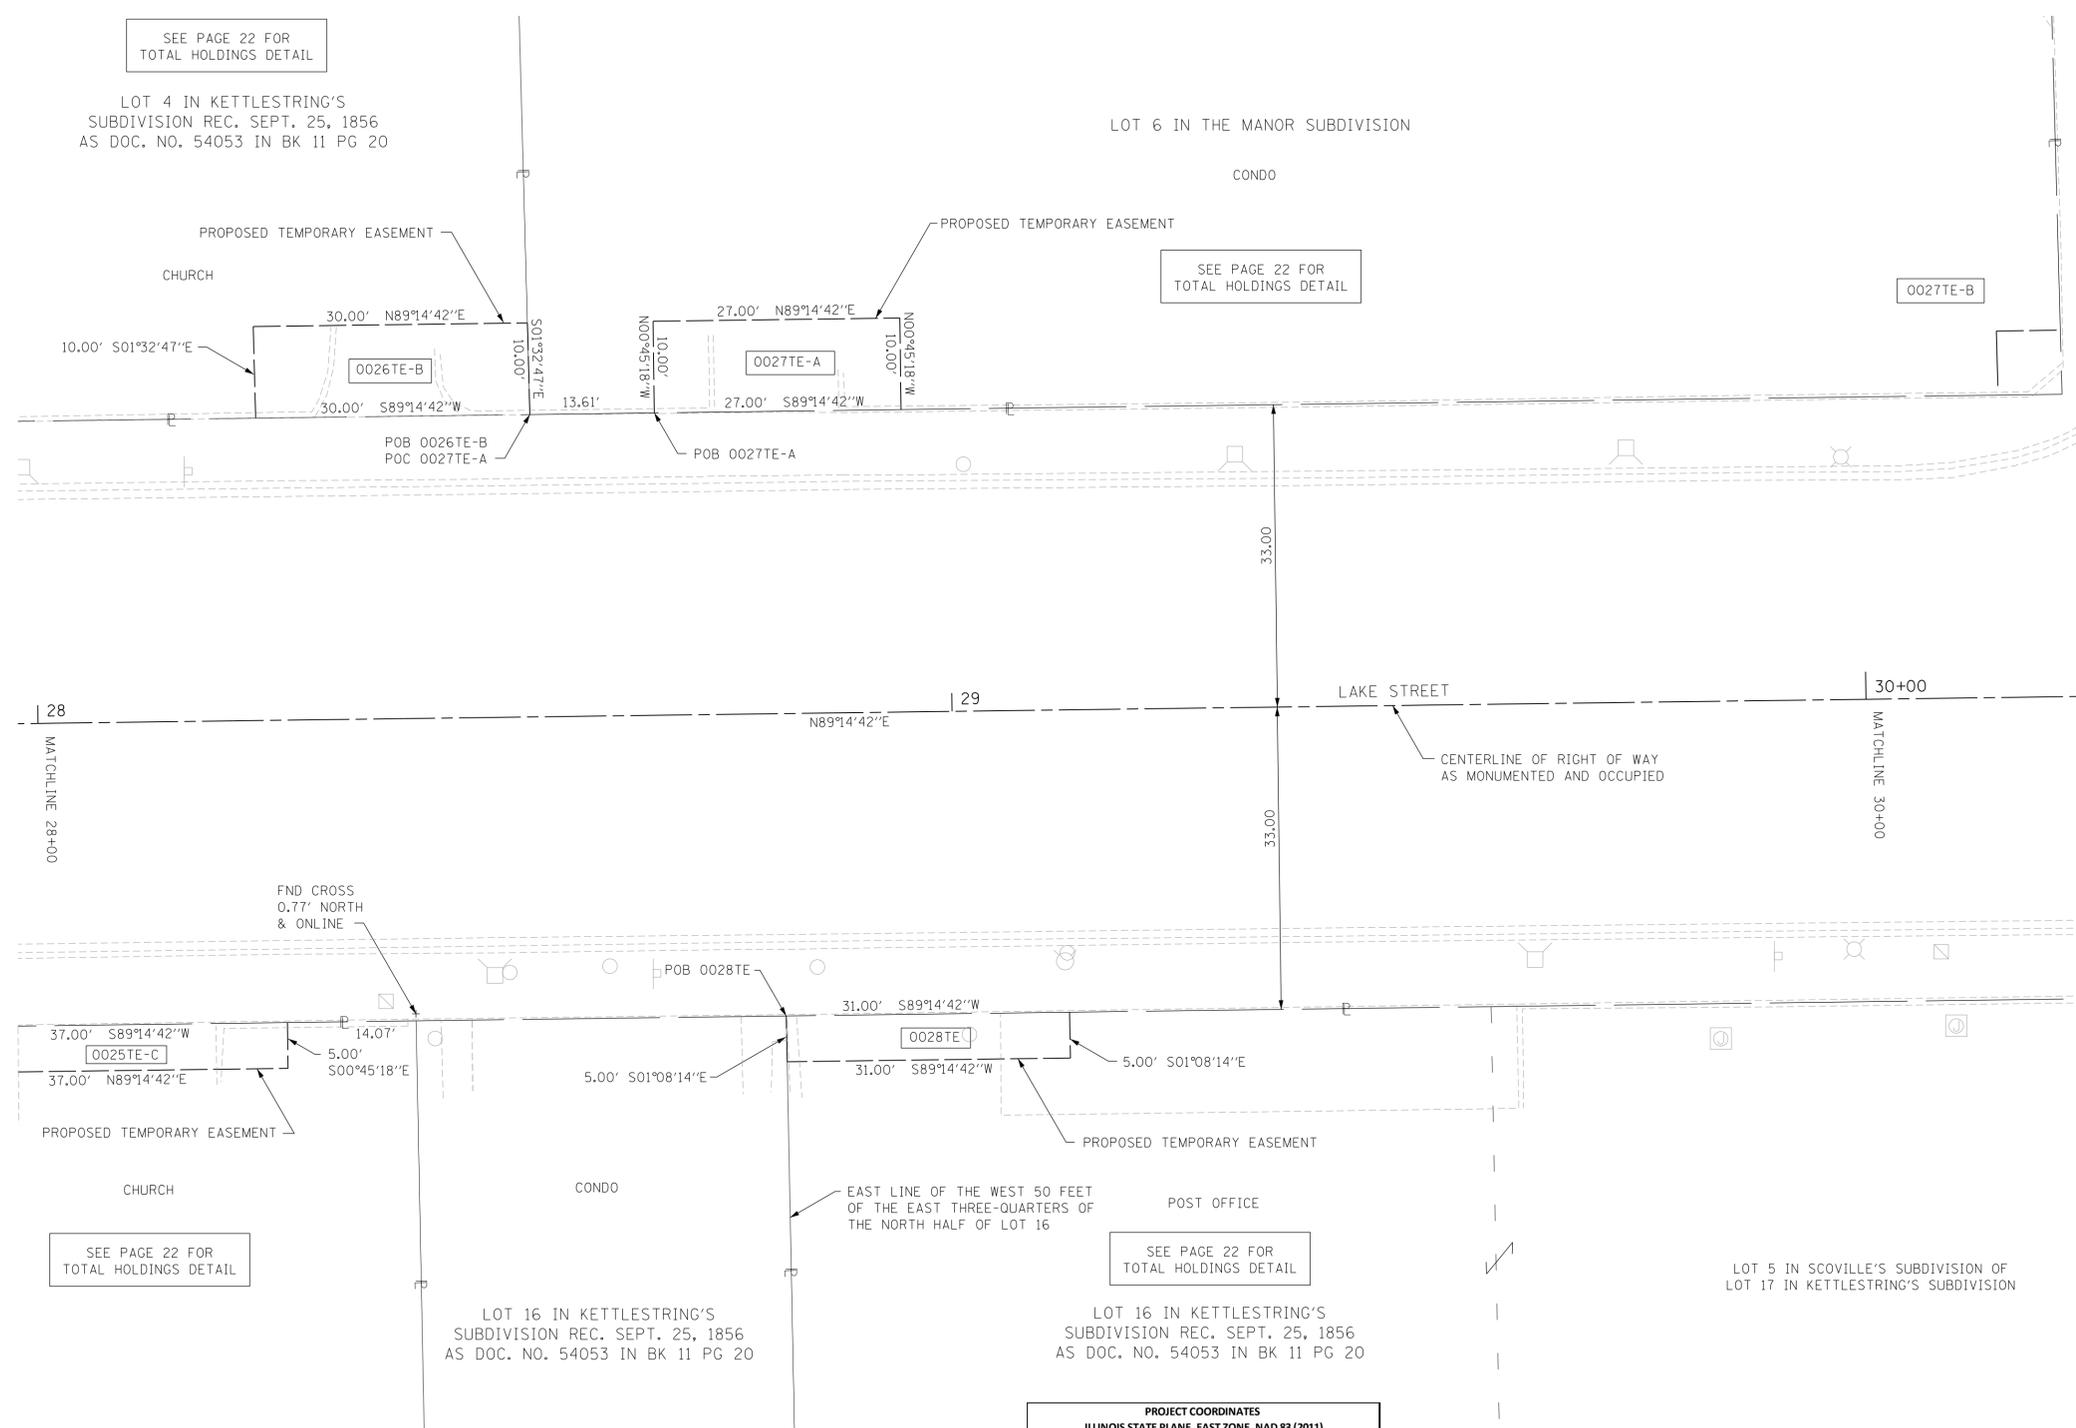

PARCEL NUMBER	TOTAL HOLDINGS ACRES	PART TAKEN ACRES	AREA IN EXISTING R.O.W. ACRES	REMAINDER AREA ACRES	EASEMENT AREA		PARCEL INDEX NUMBER
					ACRES	SQUARE FEET	
0025TE-C	1.726	N/A	N/A	1.726	0.004	185	16-07-128-006 16-07-128-005 16-07-128-004
0026TE-B	1.729	N/A	N/A	1.729	0.007	300	16-07-121-043 16-07-121-044 16-07-121-037
0027TE-A	0.689	N/A	N/A	0.689	0.006	270	16-07-121-045
0028TE	1.322	N/A	N/A	1.322	0.004	155	16-07-128-008 16-07-128-009

PROJECT COORDINATES				
ILLINOIS STATE PLANE, EAST ZONE, NAD 83 (2011)				
ID	STATION	OFFSET	NORTHING	EASTING
0025TE-C	27+89.86	33.00' RT	1902447.65	1129885.87
	27+89.86	38.00' RT	1902442.65	1129885.93
	28+26.86	33.00' RT	1902448.14	1129922.86
	28+26.86	38.00' RT	1902443.14	1129922.93
0026TE-B	28+24.11	43.00' LT	1902524.09	1129919.12
	28+24.25	33.00' LT	1902514.30	1129919.39
	28+54.11	43.00' LT	1902524.49	1129949.12
	28+54.25	33.00' LT	1902514.49	1129949.39
0027TE-A	28+67.86	33.00' LT	1902514.67	1129963.00
	28+67.86	43.00' LT	1902524.67	1129962.86
	28+94.86	33.00' LT	1902515.03	1129989.99
	28+94.86	43.00' LT	1902525.03	1129989.86
0027TE-B	30+14.79	40.00' LT	1902523.61	1130109.82
	30+14.89	33.00' LT	1902516.61	1130110.01
	30+21.79	40.00' LT	1902523.70	1130116.82
	30+21.89	33.00' LT	1902516.70	1130117.01
0028TE	28+81.43	33.00' RT	1902448.85	1129977.43
	28+81.46	38.00' RT	1902443.86	1129977.53
	29+12.43	33.00' RT	1902449.26	1130008.43
	29+12.46	38.00' RT	1902444.26	1130008.53

PART OF THE NORTHWEST QUARTER OF SECTION 7, TWP. 39 N., R. 13 E. OF THE 3RD. P.M., IN COOK COUNTY, ILLINOIS.

LEGEND



GRAPHIC SCALE
FEET
0 10
SCALE: 1" = 10'

- SECTION / QUARTER SECTION LINE
- PLATTED LOT LINES
- PROPERTY (DEED) LINE
- APPL APPARENT PROPERTY LINE
- EXISTING CENTERLINE
- PROPOSED CENTERLINE
- EXISTING RIGHT OF WAY LINE
- PROPOSED RIGHT OF WAY LINE
- EXISTING EASEMENT
- PROPOSED EASEMENT
- AC EXISTING ACCESS CONTROL LINE
- AC PROPOSED ACCESS CONTROL LINE
- MEASURED / CALCULATED DIMENSION
- RECORDED DIMENSION
- EXISTING BUILDING



BEARINGS ARE REFERENCED TO THE ILLINOIS STATE PLANE COORDINATE SYSTEM, NAD83 (2011 ADJUSTMENT), EAST ZONE.

- IRON PIPE OR ROD FOUND
- + CUT CROSS FOUND OR SET
- STAKING OF PROPOSED RIGHT OF WAY, SET DIVISION OF HIGHWAYS SURVEY MARKER TO MONUMENT THE POSITION SHOWN, IDENTIFIED BY INSCRIPTION DATA AND SURVEYORS REGISTRATION NUMBER.
- M STAKING OF PROPOSED RIGHT OF WAY IN CULTIVATED AREAS, BURIED 5/8 INCH METAL ROD 20 INCHES BELOW GROUND TO MARK FUTURE SURVEY MARKER POSITION IDENTIFIED BY COLORED PLASTIC CAP BEARING SURVEYORS REGISTRATION NUMBER.
- ⊙ PERMANENT SURVEY MARKER, I.D.O.T. STANDARD 2135 (TO BE SET BY OTHERS)
- RIGHT OF WAY STAKING PROPOSED TO BE SET
- ⊕ *MAG* NAIL SET
- 5 / 8" REBAR SET

STATE OF ILLINOIS)
COUNTY OF COOK)

THIS IS TO CERTIFY THAT I, CHRISTOPHER DEYOUNG, AN ILLINOIS PROFESSIONAL LAND SURVEYOR, (WE, THOMAS ENGINEERING GROUP AN ILLINOIS PROFESSIONAL DESIGN FIRM LAND SURVEYING CORPORATION, NUMBER 184-005183,) HAVE SURVEYED THE PLAT OF HIGHWAYS SHOWN HEREON IN SECTION 7, TOWNSHIP 39 NORTH, RANGE 13 EAST OF THE THIRD PRINCIPAL MERIDIAN, COOK COUNTY, THAT THE SURVEY IS TRUE AND COMPLETE AS SHOWN TO THE BEST OF MY KNOWLEDGE AND BELIEF, THAT THE PLAT CORRECTLY REPRESENTS SAID SURVEY, THAT ALL MONUMENTS FOUND AND ESTABLISHED ARE OF PERMANENT QUALITY AND OCCUPY THE POSITIONS SHOWN THEREON AND THAT THE MONUMENTS ARE SUFFICIENT TO ENABLE THE SURVEY TO BE RETRACED, MADE FOR THE DEPARTMENT OF TRANSPORTATION, STATE OF ILLINOIS.


DATED AT _____, ILLINOIS THIS ___ DAY OF _____ 20__ A.D.

ILLINOIS PROFESSIONAL LAND SURVEYOR NO. 3817
LICENSE EXPIRATION DATE: NOV. 30, 2018

THIS PROFESSIONAL SERVICE CONFORMS TO THE CURRENT ILLINOIS MINIMUM STANDARDS FOR A BOUNDARY SURVEY.



thomas engineering group, llc
238 south kenilworth avenue
suite 100
oak park, il 60302
phone: 855-533-1700

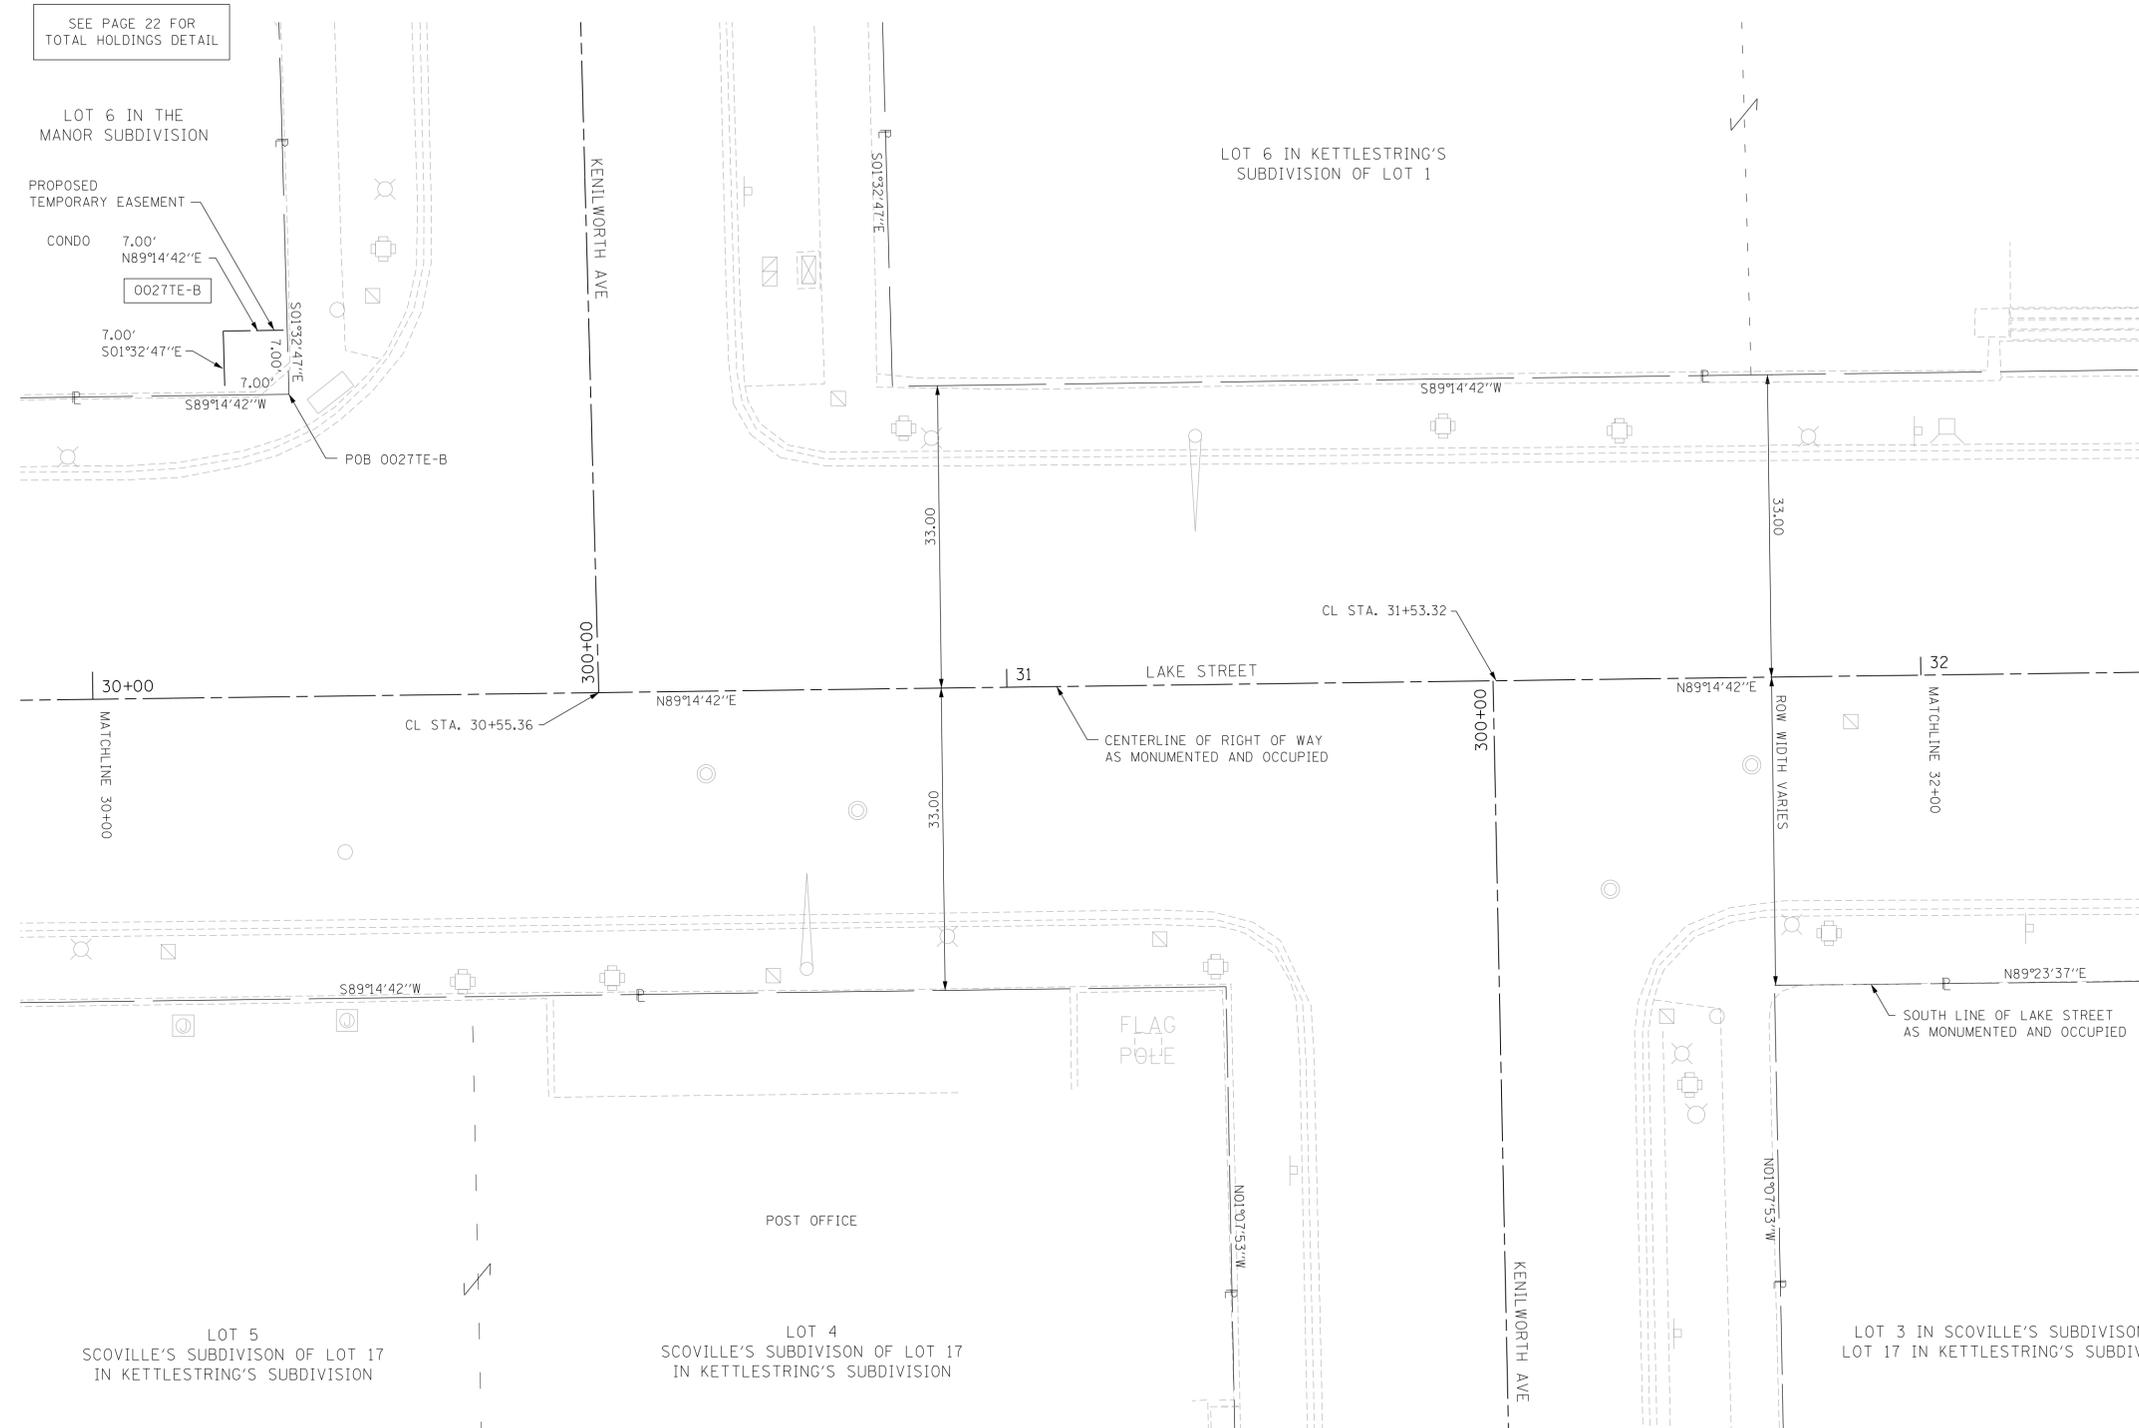

SEE PAGE 22 FOR TOTAL HOLDINGS DETAIL

LOT 6 IN THE MANOR SUBDIVISION

PROPOSED TEMPORARY EASEMENT

CONDO 7.00' N89°14'42"E

7.00' S01°32'47"E

7.00' S89°14'42"W

POB 0027TE-B

LOT 6 IN KETTLESTRING'S SUBDIVISION OF LOT 1

LAKE STREET

FLAG POLE

POST OFFICE

LOT 3 IN SCOVILLE'S SUBDIVISION OF LOT 17 IN KETTLESTRING'S SUBDIVISION

LOT 5 SCOVILLE'S SUBDIVISION OF LOT 17 IN KETTLESTRING'S SUBDIVISION

LOT 4 SCOVILLE'S SUBDIVISION OF LOT 17 IN KETTLESTRING'S SUBDIVISION

PARCEL NUMBER	TOTAL HOLDINGS ACRES	PART TAKEN ACRES	AREA IN EXISTING R.O.W. ACRES	REMAINDER AREA ACRES	EASEMENT AREA		PARCEL INDEX NUMBER
					ACRES	SQUARE FEET	
0027TE-B	0.689	N/A	N/A	0.689	0.001	49	16-07-121-045

PROJECT COORDINATES				
ILLINOIS STATE PLANE, EAST ZONE, NAD 83 (2011)				
ID	STATION	OFFSET	NORTHING	EASTING
0027TE-B	30+14.79	40.00' LT	1902523.61	1130109.82
	30+14.89	33.00' LT	1902516.61	1130110.01
	30+21.79	40.00' LT	1902523.70	1130116.82
	30+21.89	33.00' LT	1902516.70	1130117.01

CONTRACT NO. 61F36
SHEET#PLT130F \$TOT

IDOT USE ONLY

PLAT OF HIGHWAYS
VILLAGE OF OAK PARK
(LAKE STREET)

LIMITS: HARLEM TO EUCLID COUNTY: COOK
SECTION: 16-000264-00-PV JOB NO.: C-91-100-17
STA. 30+00 TO STA. 32+00
SCALE: 1"=10' SHEET 13 OF 23 SHEETS

201 SOUTH BLVD
OAK PARK, IL 60302

REVISION DATE: REVISION MADE BY:

FILE NAME = sht13-LakeStreet RDH 10.dgn

PART OF THE NORTHWEST QUARTER OF SECTION 7, TWP. 39 N., R. 13 E. OF THE 3RD. P.M., IN COOK COUNTY, ILLINOIS.

LEGEND




GRAPHIC SCALE
FEET
0 10
SCALE: 1" = 10'

- SECTION / QUARTER SECTION LINE
- PLATTED LOT LINES
- PROPERTY (DEED) LINE
- APPL APPARENT PROPERTY LINE
- EXISTING CENTERLINE
- PROPOSED CENTERLINE
- EXISTING RIGHT OF WAY LINE
- PROPOSED RIGHT OF WAY LINE
- EXISTING EASEMENT
- PROPOSED EASEMENT
- AC EXISTING ACCESS CONTROL LINE
- AC PROPOSED ACCESS CONTROL LINE
- MEASURED / CALCULATED DIMENSION
- RECORDED DIMENSION
- EXISTING BUILDING



BEARINGS ARE REFERENCED TO THE ILLINOIS STATE PLANE COORDINATE SYSTEM, NAD83 (2011 ADJUSTMENT), EAST ZONE.

- IRON PIPE OR ROD FOUND
- ⊕ "MAG" NAIL SET
- + CUT CROSS FOUND OR SET
- 5 / 8" REBAR SET
- STAKING OF PROPOSED RIGHT OF WAY, SET DIVISION OF HIGHWAYS SURVEY MARKER TO MONUMENT THE POSITION SHOWN, IDENTIFIED BY INSCRIPTION DATA AND SURVEYORS REGISTRATION NUMBER.
- M STAKING OF PROPOSED RIGHT OF WAY IN CULTIVATED AREAS, BURIED 5/8 INCH METAL ROD 20 INCHES BELOW GROUND TO MARK FUTURE SURVEY MARKER POSITION IDENTIFIED BY COLORED PLASTIC CAP BEARING SURVEYORS REGISTRATION NUMBER.
- ⊙ PERMANENT SURVEY MARKER, I.D.O.T. STANDARD 2135 (TO BE SET BY OTHERS)
- RIGHT OF WAY STAKING PROPOSED TO BE SET

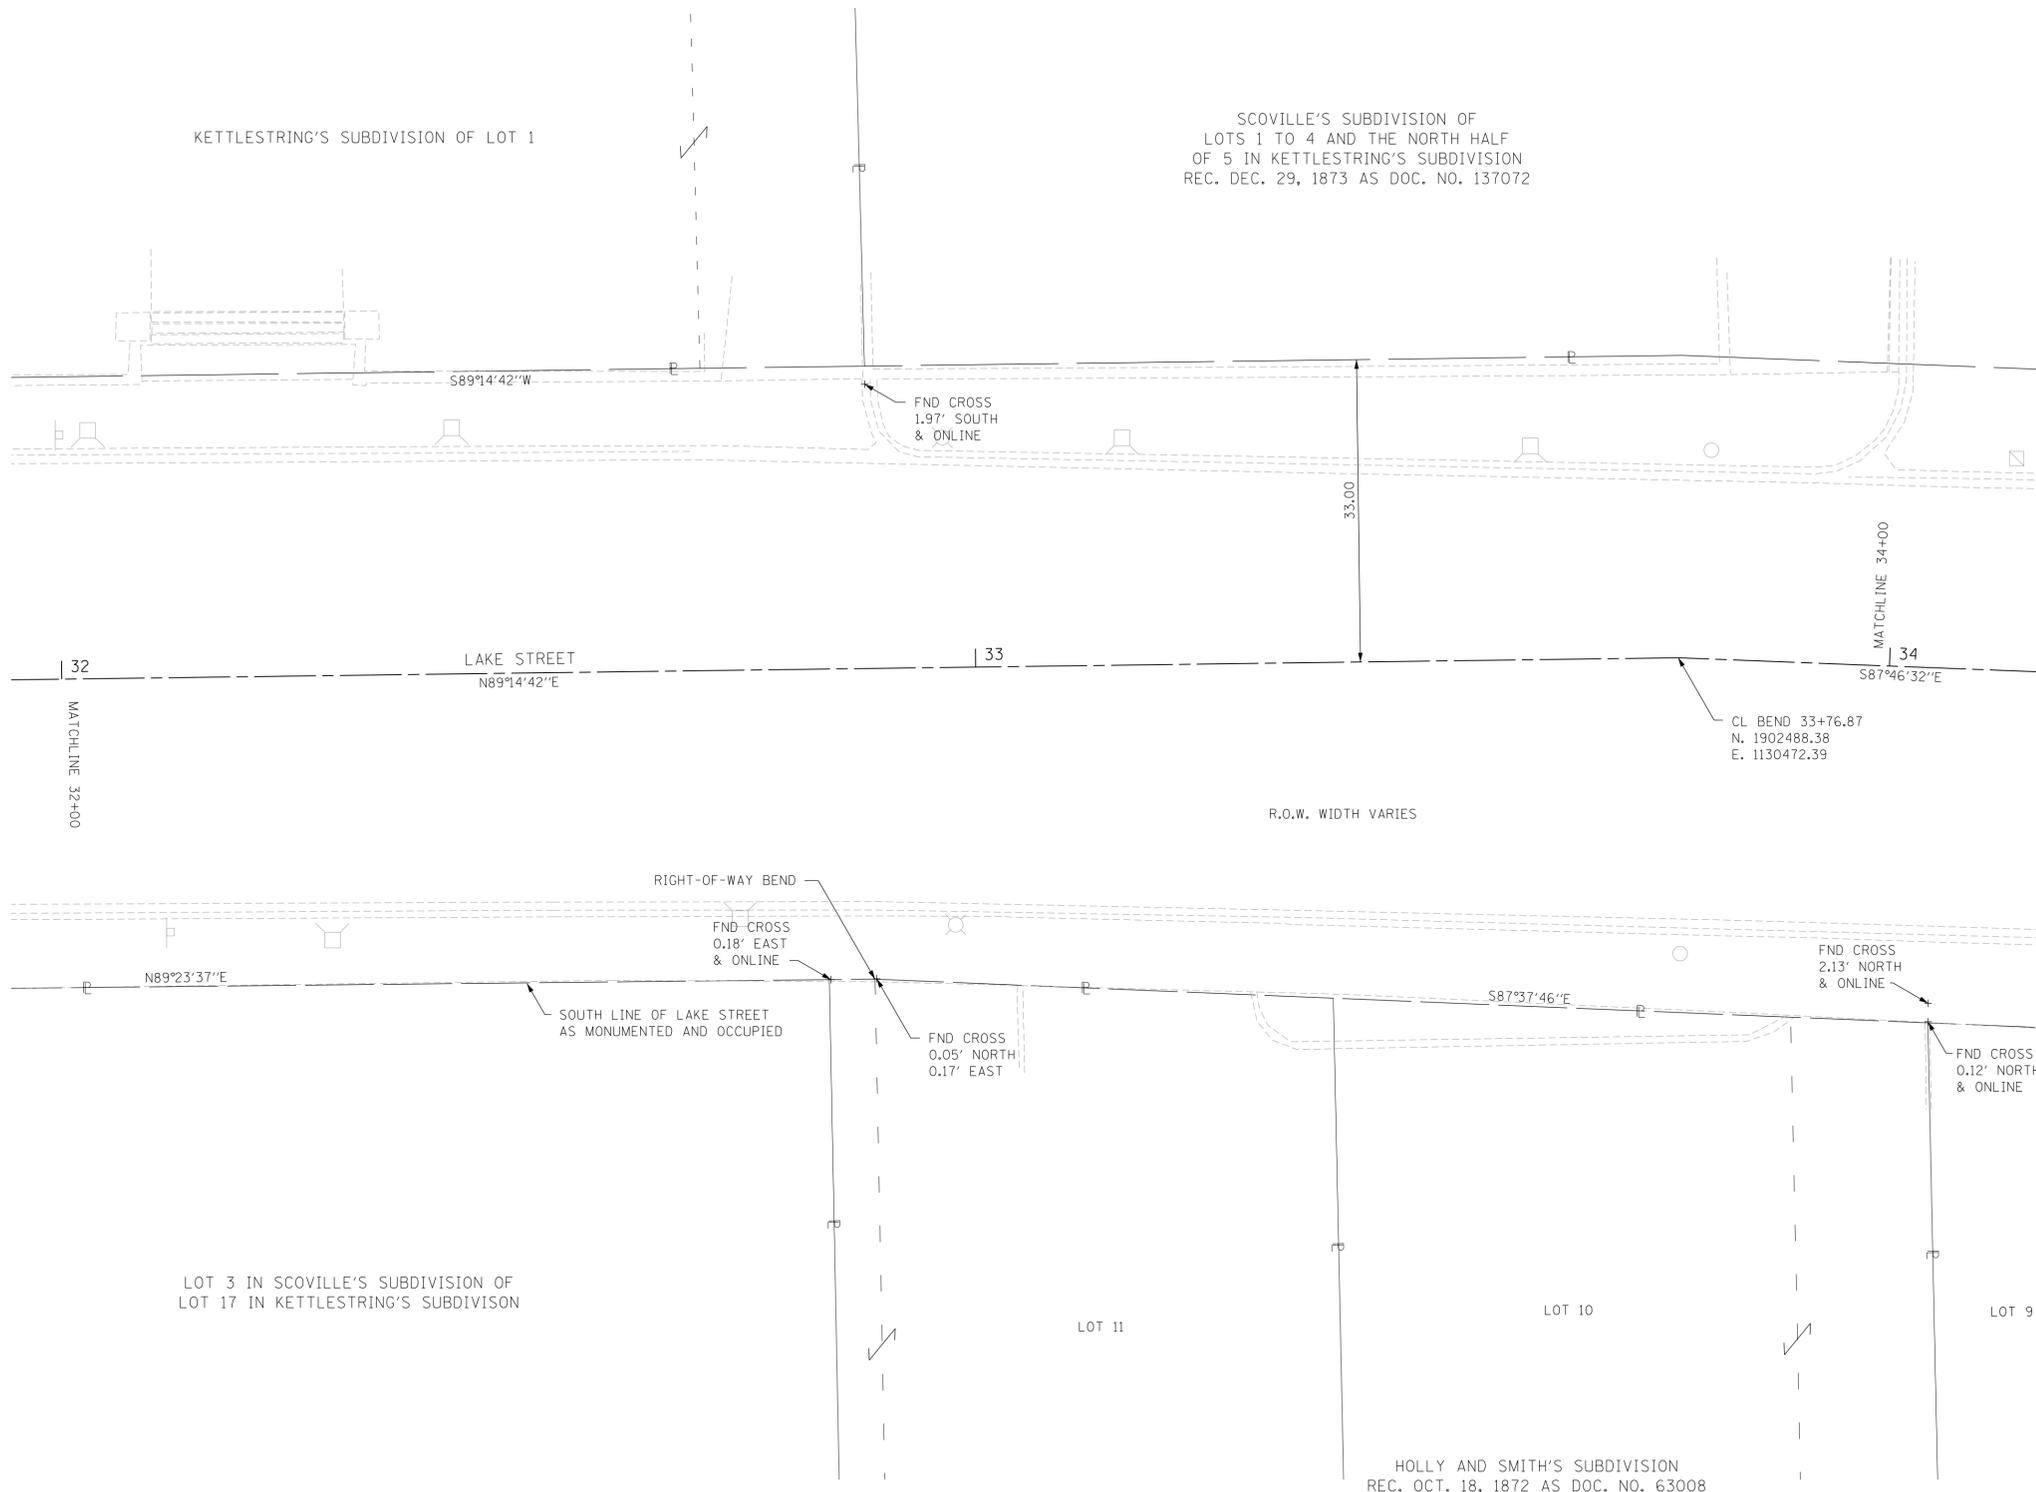

STATE OF ILLINOIS)
COUNTY OF COOK)

THIS IS TO CERTIFY THAT I, CHRISTOPHER DEYOUNG, AN ILLINOIS PROFESSIONAL LAND SURVEYOR, (WE, THOMAS ENGINEERING GROUP AN ILLINOIS PROFESSIONAL DESIGN FIRM LAND SURVEYING CORPORATION, NUMBER 184-005183,) HAVE SURVEYED THE PLAT OF HIGHWAYS SHOWN HEREON IN SECTION 7, TOWNSHIP 39 NORTH, RANGE 13 EAST OF THE THIRD PRINCIPAL MERIDIAN, COOK COUNTY, THAT THE SURVEY IS TRUE AND COMPLETE AS SHOWN TO THE BEST OF MY KNOWLEDGE AND BELIEF, THAT THE PLAT CORRECTLY REPRESENTS SAID SURVEY, THAT ALL MONUMENTS FOUND AND ESTABLISHED ARE OF PERMANENT QUALITY AND OCCUPY THE POSITIONS SHOWN THEREON AND THAT THE MONUMENTS ARE SUFFICIENT TO ENABLE THE SURVEY TO BE RETRACED, MADE FOR THE DEPARTMENT OF TRANSPORTATION, STATE OF ILLINOIS.

DATED AT _____, ILLINOIS THIS ___ DAY OF _____ 20__ A.D.

ILLINOIS PROFESSIONAL LAND SURVEYOR NO. 3817
LICENSE EXPIRATION DATE: NOV. 30, 2018

THIS PROFESSIONAL SERVICE CONFORMS TO THE CURRENT ILLINOIS MINIMUM STANDARDS FOR A BOUNDARY SURVEY.



thomas engineering group, llc
238 south kenilworth avenue
suite 100
oak park, il 60302
phone: 855-533-1700

PLAT OF HIGHWAYS
VILLAGE OF OAK PARK
(LAKE STREET)

CONTRACT NO. 61F36
SHEET#PLT14OF \$TOT

IDOT USE ONLY


LIMITS: HARLEM TO EUCLID COUNTY: COOK
SECTION: 16-000264-00-PV JOB NO.: C-91-100-17
STA. 32+00 TO STA. 34+00
SCALE: 1"=10' SHEET 14 OF 23 SHEETS

201 SOUTH BLVD
OAK PARK, IL 60302

REVISION DATE: REVISION MADE BY:

PART OF THE NORTHWEST QUARTER OF SECTION 7, TWP. 39 N., R. 13 E. OF THE 3RD. P.M., IN COOK COUNTY, ILLINOIS.


LEGEND

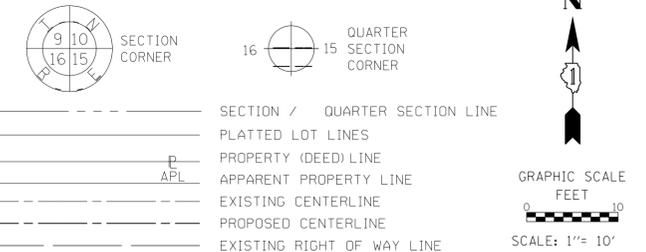

SCOVILLE'S SUBDIVISION OF
LOTS 1 TO 4 AND THE NORTH HALF
OF 5 IN KETTLESTRING'S SUBDIVISION
REC. DEC. 29, 1873 AS DOC. NO. 137072

SEE PAGE 23 FOR
TOTAL HOLDINGS DETAIL

LOT 1 OF SCOVILLE'S SUBDIVISION OF
SUBLOTS 1 TO 4 AND NORTH HALF OF
LOT 5 IN KETTLESTRING'S SUBDIVISION
REC. DEC. 29, 1873 AS DOC. NO. 137072

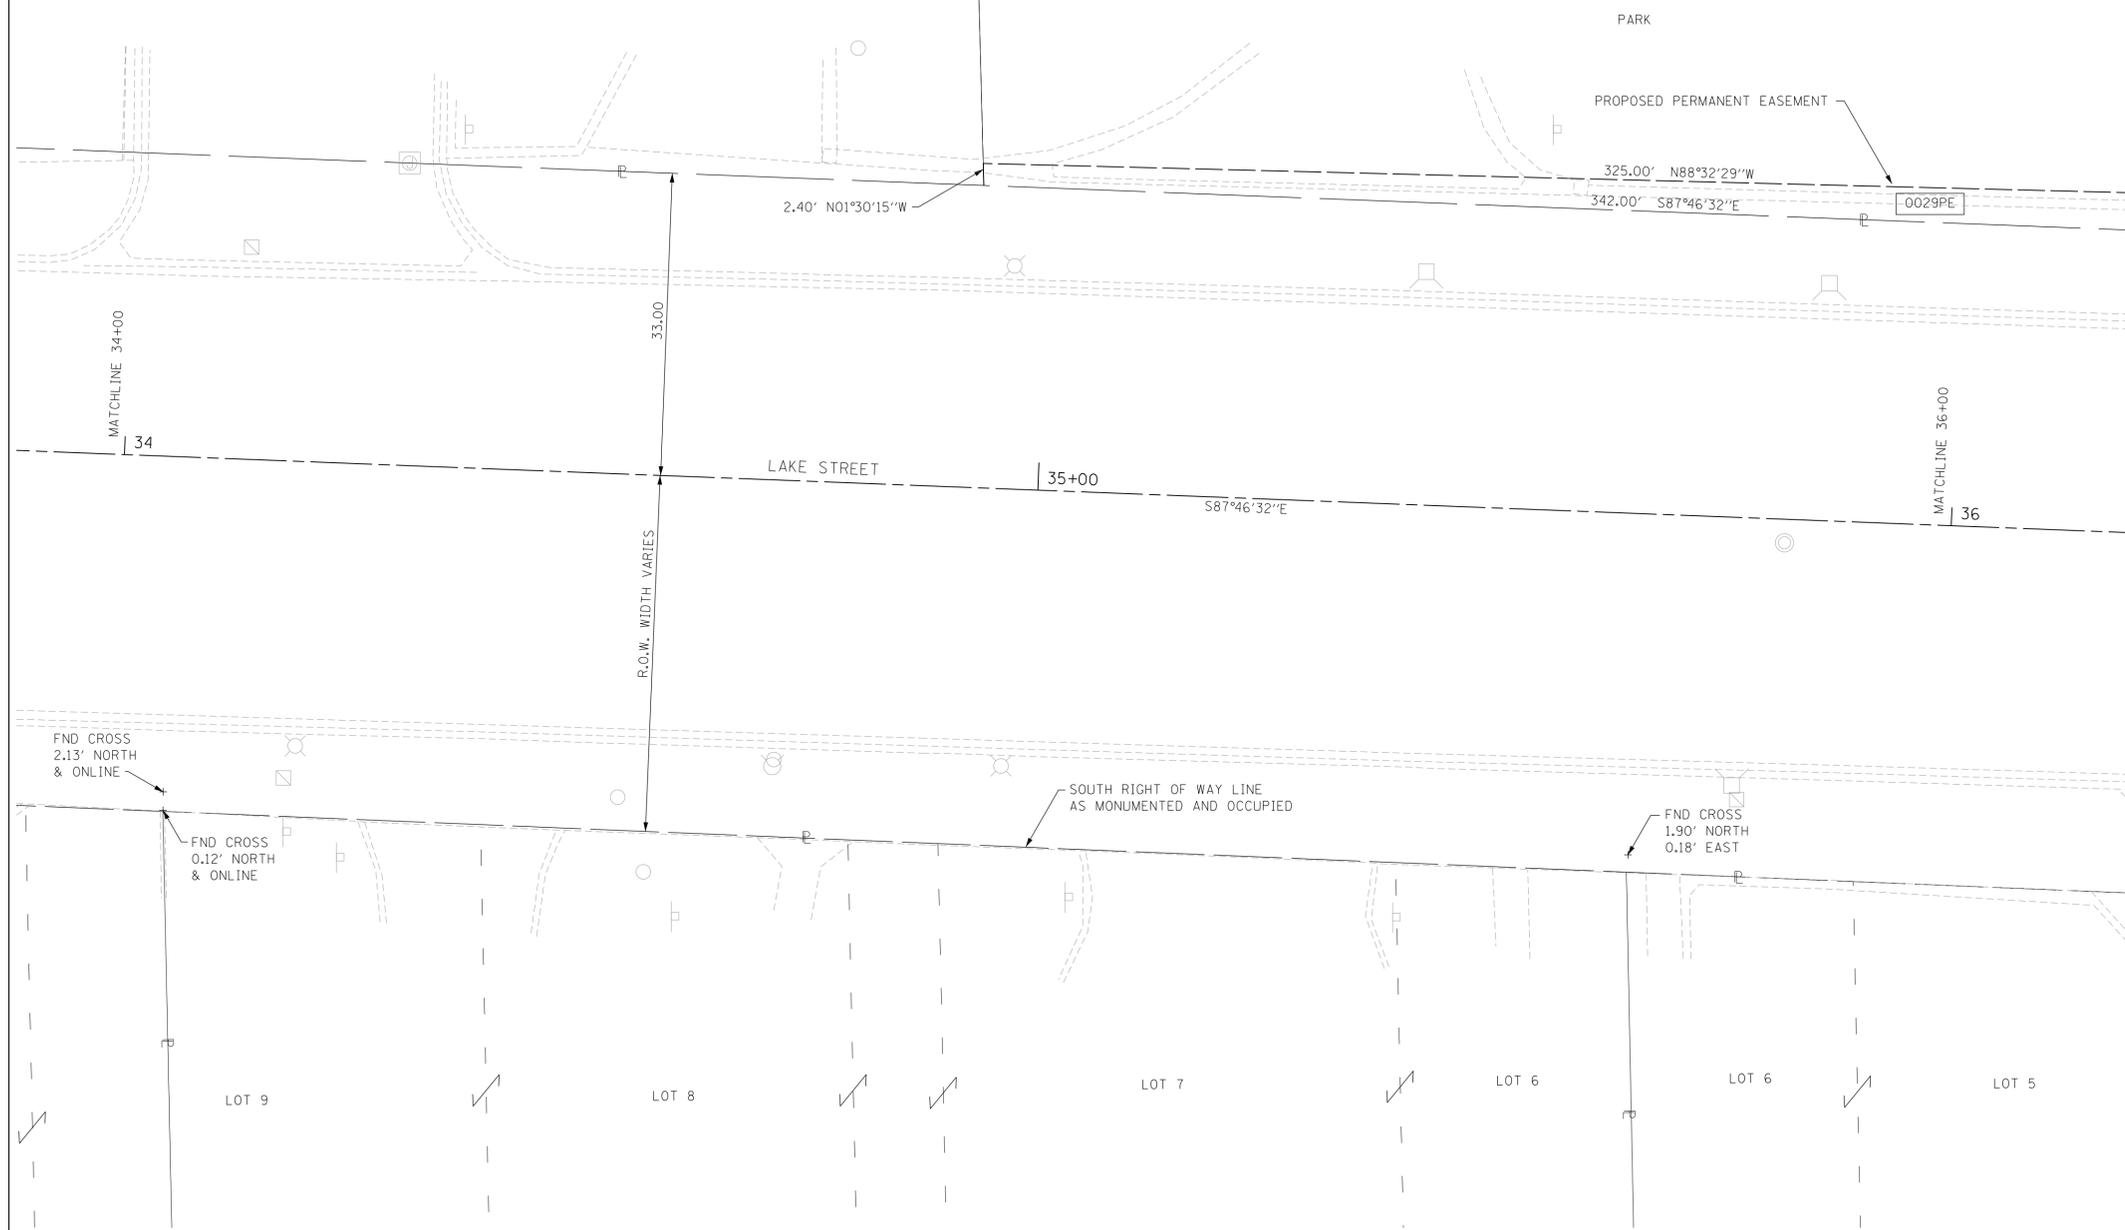

BEARINGS ARE REFERENCED TO THE ILLINOIS STATE PLANE
COORDINATE SYSTEM, NAD83 (2011 ADJUSTMENT), EAST ZONE.

- IRON PIPE OR ROD FOUND
- + CUT CROSS FOUND OR SET
- STAKING OF PROPOSED RIGHT OF WAY, SET DIVISION OF HIGHWAYS SURVEY MARKER TO MONUMENT THE POSITION SHOWN, IDENTIFIED BY INSCRIPTION DATA AND SURVEYORS REGISTRATION NUMBER.
- M STAKING OF PROPOSED RIGHT OF WAY IN CULTIVATED AREAS, BURIED 5/8 INCH METAL ROD 20 INCHES BELOW GROUND TO MARK FUTURE SURVEY MARKER POSITION IDENTIFIED BY COLORED PLASTIC CAP BEARING SURVEYORS REGISTRATION NUMBER.
- PERMANENT SURVEY MARKER, I.D.O.T. STANDARD 2135 (TO BE SET BY OTHERS)
- RIGHT OF WAY STAKING PROPOSED TO BE SET
- ⊕ *MAG* NAIL SET
- 5 / 8" REBAR SET

STATE OF ILLINOIS)
)SS
COUNTY OF COOK)

THIS IS TO CERTIFY THAT I, CHRISTOPHER DEYOUNG, AN ILLINOIS PROFESSIONAL LAND SURVEYOR, (WE, THOMAS ENGINEERING GROUP AN ILLINOIS PROFESSIONAL DESIGN FIRM LAND SURVEYING CORPORATION, NUMBER 184-005183,) HAVE SURVEYED THE PLAT OF HIGHWAYS SHOWN HEREON IN SECTION 7, TOWNSHIP 39 NORTH, RANGE 13 EAST OF THE THIRD PRINCIPAL MERIDIAN, COOK COUNTY, THAT THE SURVEY IS TRUE AND COMPLETE AS SHOWN TO THE BEST OF MY KNOWLEDGE AND BELIEF, THAT THE PLAT CORRECTLY REPRESENTS SAID SURVEY, THAT ALL MONUMENTS FOUND AND ESTABLISHED ARE OF PERMANENT QUALITY AND OCCUPY THE POSITIONS SHOWN THEREON AND THAT THE MONUMENTS ARE SUFFICIENT TO ENABLE THE SURVEY TO BE RETRACED, MADE FOR THE DEPARTMENT OF TRANSPORTATION, STATE OF ILLINOIS.

DATED AT _____, ILLINOIS THIS ___ DAY OF _____ 20__ A.D.

ILLINOIS PROFESSIONAL LAND SURVEYOR NO. 3817
LICENSE EXPIRATION DATE: NOV. 30, 2018

THIS PROFESSIONAL SERVICE CONFORMS TO THE CURRENT ILLINOIS MINIMUM STANDARDS FOR A BOUNDARY SURVEY.



thomas engineering group, llc
238 south kenilworth avenue
suite 100
oak park, il 60302
phone: 855-533-1700

HOLLY AND SMITH'S SUBDIVISION
REC. OCT. 18, 1872 AS DOC. NO. 63008

PROJECT COORDINATES				
ILLINOIS STATE PLANE, EAST ZONE, NAD 83 (2011)				
ID	STATION	OFFSET	NORTHING	EASTING
0029PE	34+92.65	35.40' LT	1902519.25	1130589.46
	34+92.80	33.00' LT	1902516.86	1130589.52
	38+17.62	39.74' LT	1902510.98	1130914.35
	38+25.30	41.98' LT	1902512.92	1130922.12
	38+30.45	48.10' LT	1902518.84	1130927.50
	38+31.51	56.03' LT	1902526.72	1130928.87
	38+30.08	77.98' LT	1902548.71	1130928.29
	38+31.87	78.10' LT	1902548.76	1130930.08
	38+34.80	33.00' LT	1902503.58	1130931.27

PARCEL NUMBER	TOTAL HOLDINGS ACRES	PART TAKEN ACRES	AREA IN EXISTING R.O.W. ACRES	REMAINDER AREA ACRES	EASEMENT AREA		PARCEL INDEX NUMBER
					ACRES	SQUARE FEET	
0029PE	4.055	N/A	N/A	4.055	0.040	N/A	16-07-123-001

CONTRACT NO. 61F36
SHEET#PLT15OF \$TOT

IDOT USE ONLY

PLAT OF HIGHWAYS
VILLAGE OF OAK PARK
(LAKE STREET)

LIMITS: HARLEM TO EUCLID COUNTY: COOK
SECTION: 16-000264-00-PV JOB NO.: C-91-100-17
STA. 34+00 TO STA. 36+00
SCALE: 1"=10' SHEET 15 OF 23 SHEETS

201 SOUTH BLVD
OAK PARK, IL 60302

REVISION DATE: REVISION MADE BY:

PART OF THE NORTHWEST QUARTER OF SECTION 7, TWP. 39 N., R. 13 E. OF THE 3RD. P.M., IN COOK COUNTY, ILLINOIS.

LEGEND



SECTION CORNER



QUARTER SECTION CORNER




GRAPHIC SCALE
FEET
0 10
SCALE: 1"= 10'

- SECTION / QUARTER SECTION LINE
- PLATTED LOT LINES
- PROPERTY (DEED) LINE
- APPARENT PROPERTY LINE
- EXISTING CENTERLINE
- PROPOSED CENTERLINE
- EXISTING RIGHT OF WAY LINE
- PROPOSED RIGHT OF WAY LINE
- EXISTING EASEMENT
- PROPOSED EASEMENT
- AC --- EXISTING ACCESS CONTROL LINE
- AC --- PROPOSED ACCESS CONTROL LINE
- MEASURED / CALCULATED DIMENSION
- RECORDED DIMENSION
- EXISTING BUILDING

LOT 1 OF SCOVILLE'S SUBDIVISION OF
SUBLOTS 1 TO 4 AND NORTH HALF OF
LOT 5 IN KETTLESTRING'S SUBDIVISION
REC. DEC. 29, 1873 AS DOC. NO. 137072

SEE PAGE 23 FOR
TOTAL HOLDINGS DETAIL

PARK

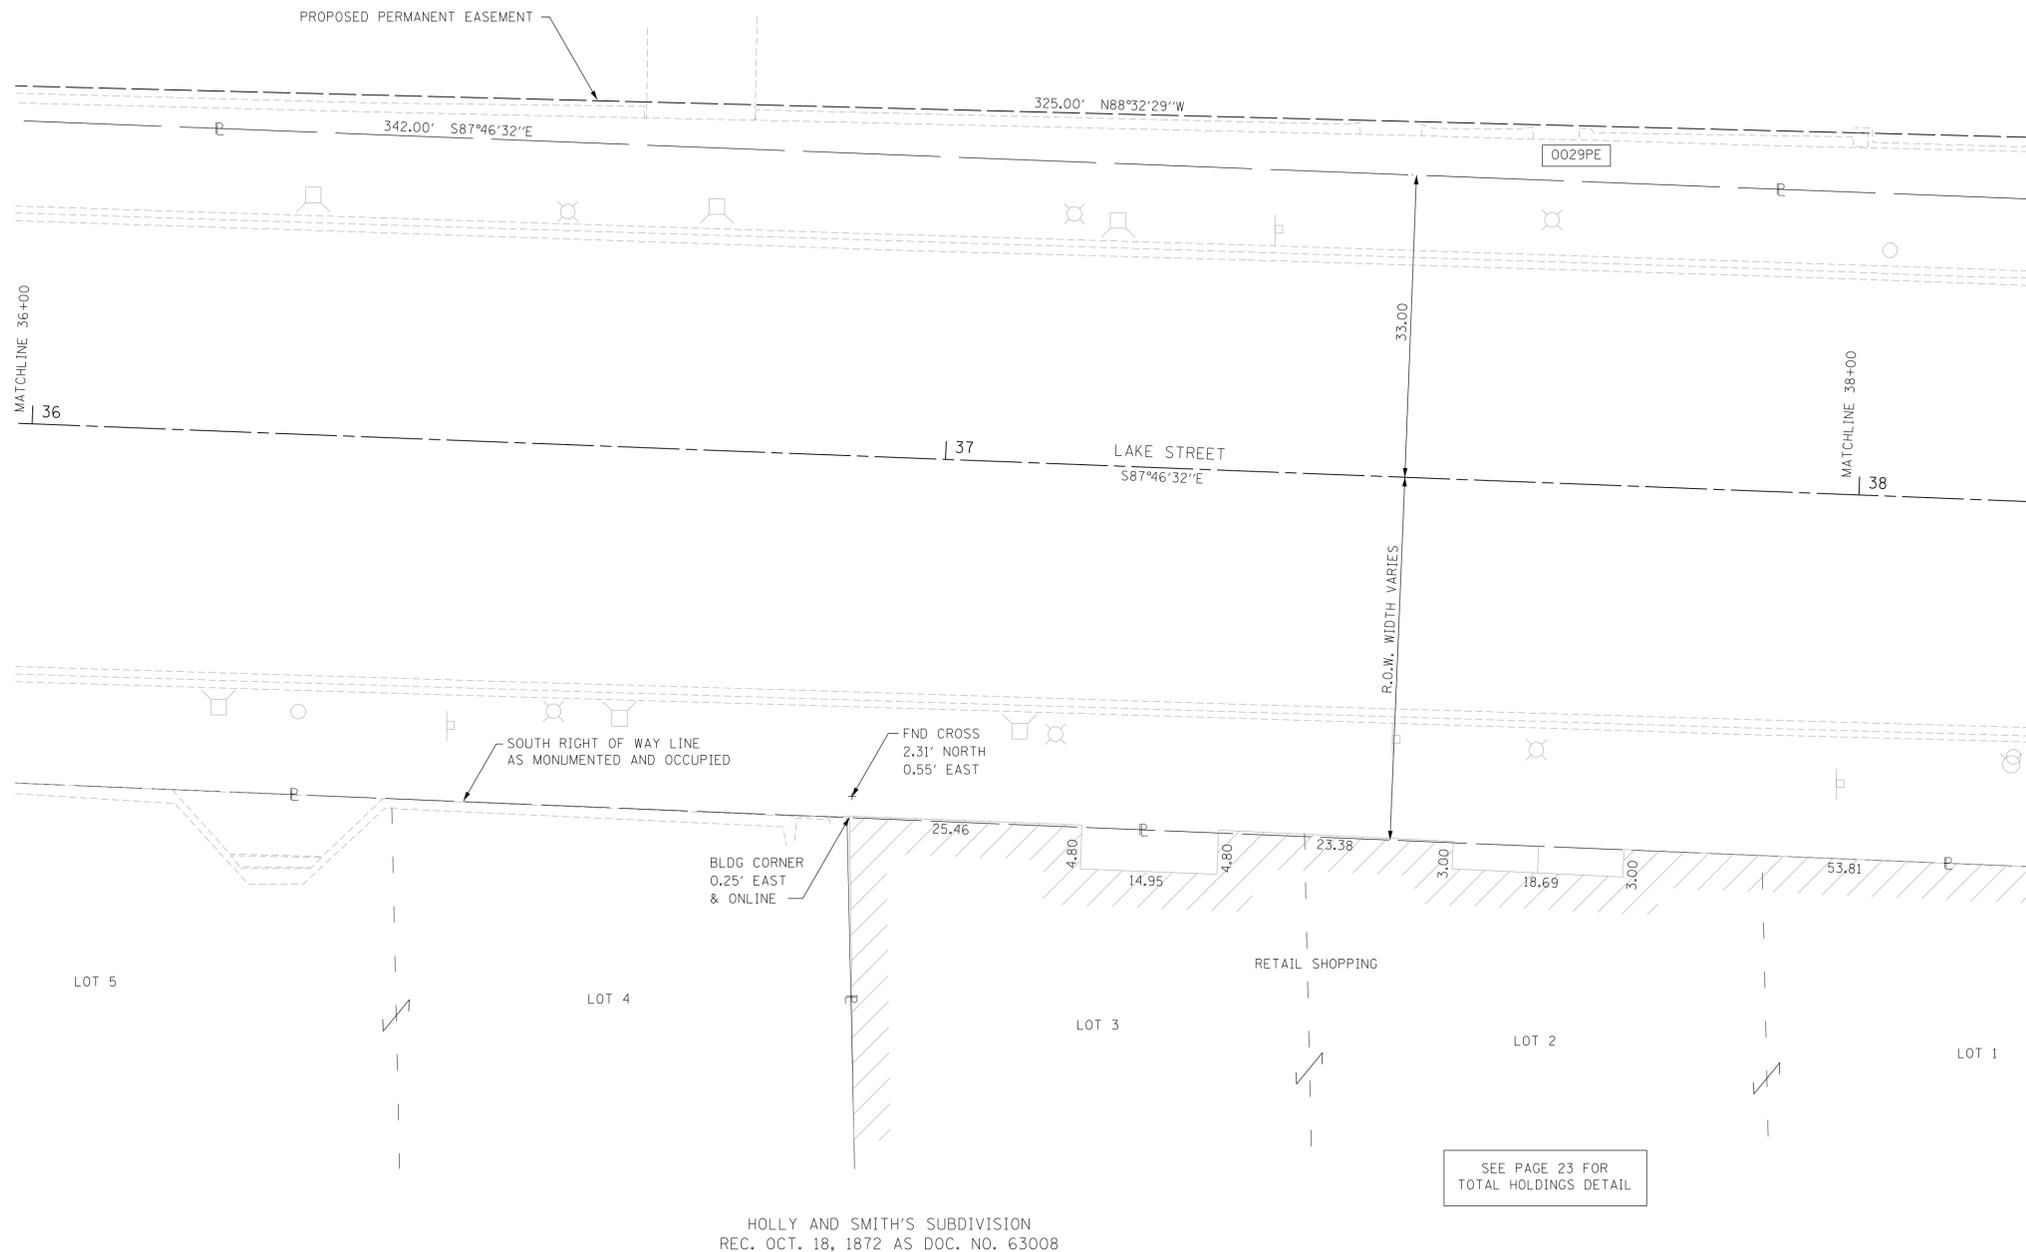

BEARINGS ARE REFERENCED TO THE ILLINOIS STATE PLANE
COORDINATE SYSTEM, NAD83 (2011 ADJUSTMENT), EAST ZONE.

- IRON PIPE OR ROD FOUND
- ⊕ "MAG" NAIL SET
- + CUT CROSS FOUND OR SET
- 5 / 8" REBAR SET
- STAKING OF PROPOSED RIGHT OF WAY, SET DIVISION OF HIGHWAYS SURVEY MARKER TO MONUMENT THE POSITION SHOWN, IDENTIFIED BY INSCRIPTION DATA AND SURVEYORS REGISTRATION NUMBER.
- M STAKING OF PROPOSED RIGHT OF WAY IN CULTIVATED AREAS, BURIED 5/8 INCH METAL ROD 20 INCHES BELOW GROUND TO MARK FUTURE SURVEY MARKER POSITION IDENTIFIED BY COLORED PLASTIC CAP BEARING SURVEYORS REGISTRATION NUMBER.
- ⊙ PERMANENT SURVEY MARKER, I.D.O.T. STANDARD 2135 (TO BE SET BY OTHERS)
- RIGHT OF WAY STAKING PROPOSED TO BE SET

STATE OF ILLINOIS)
)SS
COUNTY OF COOK)

THIS IS TO CERTIFY THAT I, CHRISTOPHER DEYOUNG, AN ILLINOIS PROFESSIONAL LAND SURVEYOR, (WE, THOMAS ENGINEERING GROUP AN ILLINOIS PROFESSIONAL DESIGN FIRM LAND SURVEYING CORPORATION, NUMBER 184-005183,) HAVE SURVEYED THE PLAT OF HIGHWAYS SHOWN HEREON IN SECTION 7, TOWNSHIP 39 NORTH, RANGE 13 EAST OF THE THIRD PRINCIPAL MERIDIAN, COOK COUNTY, THAT THE SURVEY IS TRUE AND COMPLETE AS SHOWN TO THE BEST OF MY KNOWLEDGE AND BELIEF, THAT THE PLAT CORRECTLY REPRESENTS SAID SURVEY, THAT ALL MONUMENTS FOUND AND ESTABLISHED ARE OF PERMANENT QUALITY AND OCCUPY THE POSITIONS SHOWN THEREON AND THAT THE MONUMENTS ARE SUFFICIENT TO ENABLE THE SURVEY TO BE RETRACED, MADE FOR THE DEPARTMENT OF TRANSPORTATION, STATE OF ILLINOIS.

DATED AT _____, ILLINOIS THIS ___ DAY OF _____ 20__ A.D.

ILLINOIS PROFESSIONAL LAND SURVEYOR NO. 3817
LICENSE EXPIRATION DATE: NOV. 30, 2018

THIS PROFESSIONAL SERVICE CONFORMS TO THE CURRENT ILLINOIS MINIMUM STANDARDS FOR A BOUNDARY SURVEY.



thomas engineering group, llc
238 south kenilworth avenue
suite 100
oak park, il 60302
phone: 855-533-1700

HOLLY AND SMITH'S SUBDIVISION
REC. OCT. 18, 1872 AS DOC. NO. 63008

SEE PAGE 23 FOR
TOTAL HOLDINGS DETAIL

PARCEL NUMBER	TOTAL HOLDINGS ACRES	PART TAKEN ACRES	AREA IN EXISTING R.O.W. ACRES	REMAINDER AREA ACRES	EASEMENT AREA		PARCEL INDEX NUMBER
					ACRES	SQUARE FEET	
0029PE	4.055	N/A	N/A	4.055	0.040	N/A	16-07-123-001

PROJECT COORDINATES					
ILLINOIS STATE PLANE, EAST ZONE, NAD 83 (2011)					
ID	STATION	OFFSET	NORTHING	EASTING	
0029PE	34+92.65	35.40' LT	1902519.25	1130589.46	
	34+92.80	33.00' LT	1902516.86	1130589.52	
	38+17.62	39.74' LT	1902510.98	1130914.35	
	38+25.30	41.98' LT	1902512.92	1130922.12	
	38+30.45	48.10' LT	1902518.84	1130927.50	
	38+31.51	56.03' LT	1902526.72	1130928.87	
	38+30.08	77.98' LT	1902548.71	1130928.29	
	38+31.87	78.10' LT	1902548.76	1130930.08	
	38+34.80	33.00' LT	1902503.58	1130931.27	

CONTRACT NO. 61F36
SHEET#PLT16OF \$TOT

IDOT USE ONLY

LIMITS: HARLEM TO EUCLID COUNTY: COOK
SECTION: 16-000264-00-PV JOB NO.: C-91-100-17
STA. 36+00 TO STA. 38+00
SCALE: 1"=10' SHEET 16 OF 23 SHEETS


**201 SOUTH BLVD
OAK PARK, IL 60302**

REVISION DATE: REVISION MADE BY:


PART OF THE NORTH HALF OF SECTION 7, TWP. 39 N., R. 13 E. OF THE 3RD. P.M., IN COOK COUNTY, ILLINOIS.

LOT 1 OF SCOVILLE'S SUBDIVISION OF
 SUBLOTS 1 TO 4 AND NORTH HALF OF
 LOT 5 IN KETTLESTRING'S SUBDIVISION
 REC. DEC. 29, 1873 AS DOC. NO. 137072

LOT 6 IN SUBDIVISION OF LOT 1
 IN J.W. SCOVILLE'S SUBDIVISION

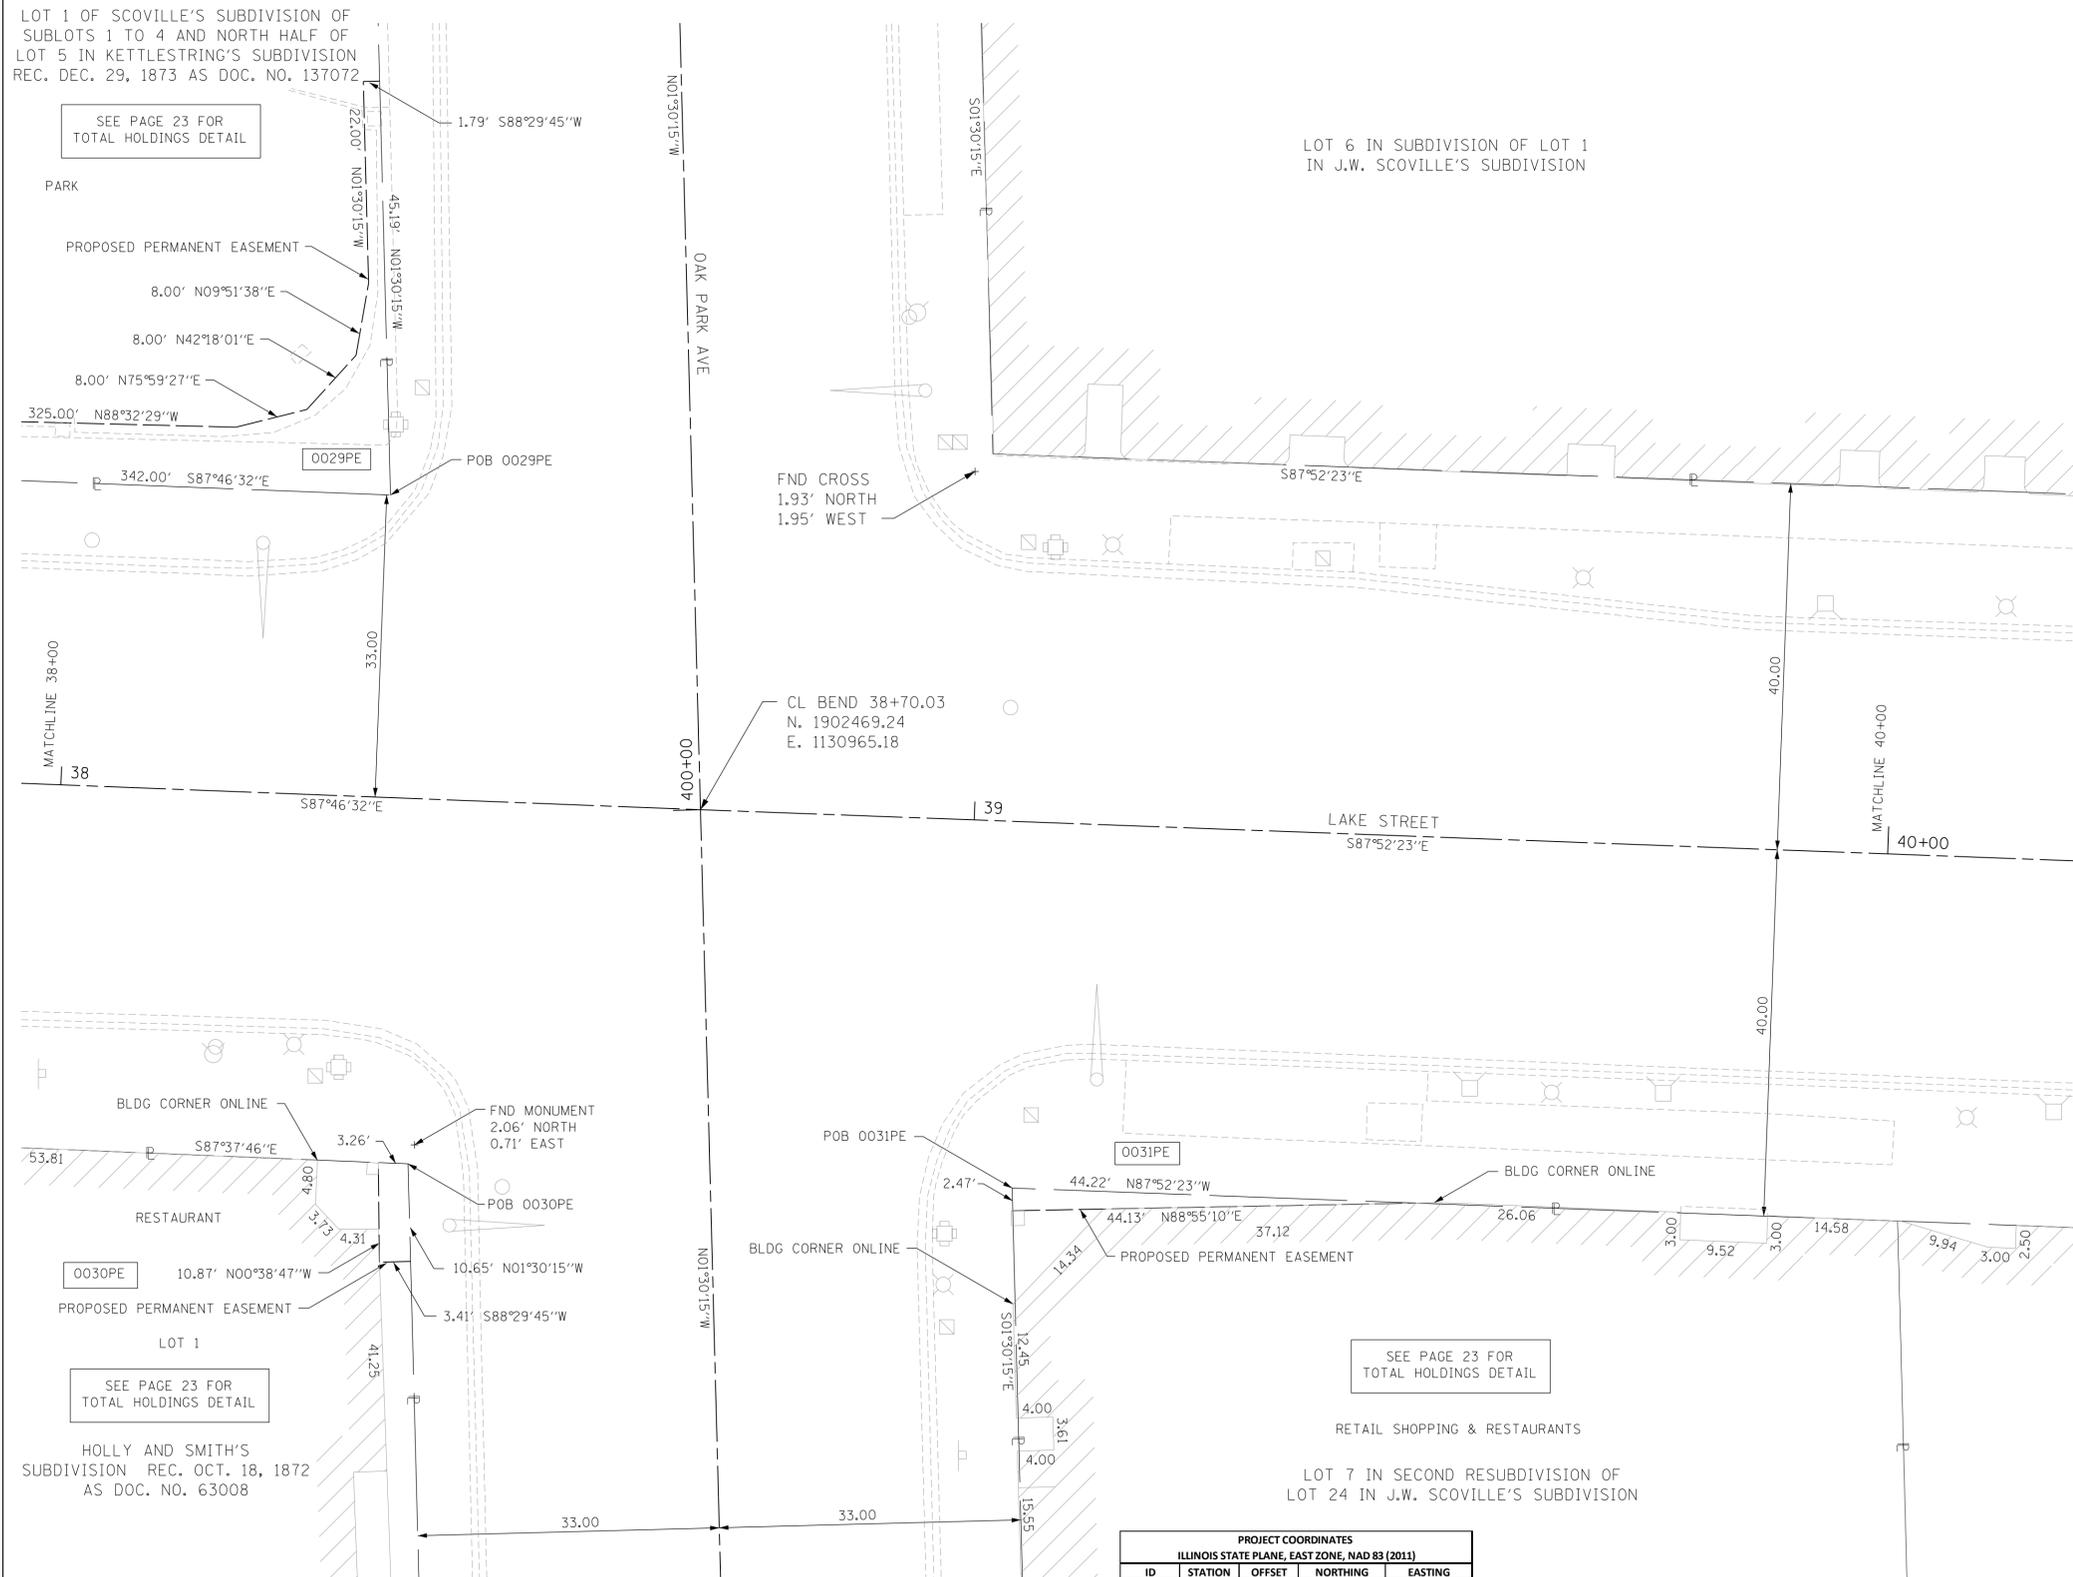

LEGEND

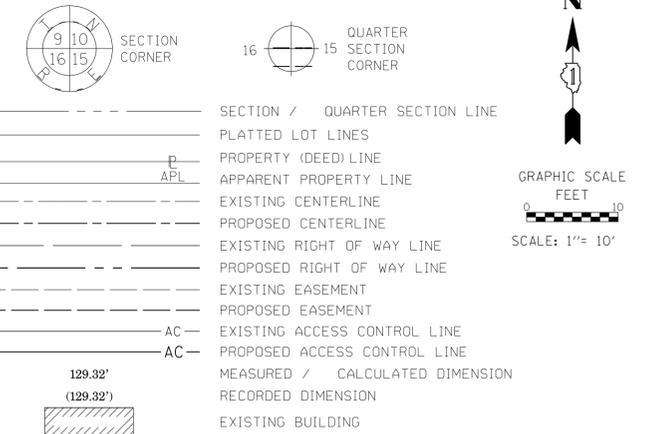

BEARINGS ARE REFERENCED TO THE ILLINOIS STATE PLANE
 COORDINATE SYSTEM, NAD83 (2011 ADJUSTMENT), EAST ZONE.

- IRON PIPE OR ROD FOUND
- + CUT CROSS FOUND OR SET
- STAKING OF PROPOSED RIGHT OF WAY, SET DIVISION OF HIGHWAYS SURVEY MARKER TO MONUMENT THE POSITION SHOWN, IDENTIFIED BY INSCRIPTION DATA AND SURVEYORS REGISTRATION NUMBER.
- M STAKING OF PROPOSED RIGHT OF WAY IN CULTIVATED AREAS, BURIED 5/8 INCH METAL ROD 20 INCHES BELOW GROUND TO MARK FUTURE SURVEY MARKER POSITION IDENTIFIED BY COLORED PLASTIC CAP BEARING SURVEYORS REGISTRATION NUMBER.
- PERMANENT SURVEY MARKER, I.D.O.T. STANDARD 2135 (TO BE SET BY OTHERS)
- RIGHT OF WAY STAKING PROPOSED TO BE SET
- ⊕ *MAG* NAIL SET
- 5 / 8" REBAR SET


STATE OF ILLINOIS)
)
 COUNTY OF COOK)

THIS IS TO CERTIFY THAT I, CHRISTOPHER DEYOUNG, AN ILLINOIS PROFESSIONAL LAND SURVEYOR, (WE, THOMAS ENGINEERING GROUP AN ILLINOIS PROFESSIONAL DESIGN FIRM LAND SURVEYING CORPORATION, NUMBER 184-005183,) HAVE SURVEYED THE PLAT OF HIGHWAYS SHOWN HEREON IN SECTION 7, TOWNSHIP 39 NORTH, RANGE 13 EAST OF THE THIRD PRINCIPAL MERIDIAN, COOK COUNTY, THAT THE SURVEY IS TRUE AND COMPLETE AS SHOWN TO THE BEST OF MY KNOWLEDGE AND BELIEF, THAT THE PLAT CORRECTLY REPRESENTS SAID SURVEY, THAT ALL MONUMENTS FOUND AND ESTABLISHED ARE OF PERMANENT QUALITY AND OCCUPY THE POSITIONS SHOWN THEREON AND THAT THE MONUMENTS ARE SUFFICIENT TO ENABLE THE SURVEY TO BE RETRACED, MADE FOR THE DEPARTMENT OF TRANSPORTATION, STATE OF ILLINOIS.

DATED AT _____, ILLINOIS THIS ___ DAY OF _____ 20__ A.D.

ILLINOIS PROFESSIONAL LAND SURVEYOR NO. 3817
 LICENSE EXPIRATION DATE: NOV. 30, 2018

THIS PROFESSIONAL SERVICE CONFORMS TO THE CURRENT ILLINOIS MINIMUM STANDARDS FOR A BOUNDARY SURVEY.

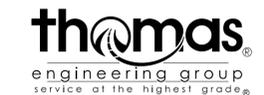

thomas engineering group, llc
 238 south kenilworth avenue
 suite 100
 oak park, il 60302
 phone: 855-533-1700

PLAT OF HIGHWAYS
VILLAGE OF OAK PARK
(LAKE STREET)

CONTRACT NO. 61F36
 SHEET#PLT17 OF \$TOT

IDOT USE ONLY

LIMITS: HARLEM TO EUCLID COUNTY: COOK
 SECTION: 16-000264-00-PV JOB NO.: C-91-100-17
 STA. 38+00 TO STA. 40+00
 SCALE: 1"=10' SHEET 17 OF 23 SHEETS

201 SOUTH BLVD
OAK PARK, IL 60302

PROJECT COORDINATES				
ILLINOIS STATE PLANE, EAST ZONE, NAD 83 (2011)				
ID	STATION	OFFSET	NORTHING	EASTING
0029PE	34+92.65	35.40' LT	1902519.25	1130589.46
	34+92.80	33.00' LT	1902516.86	1130589.52
	38+17.62	39.74' LT	1902510.98	1130914.35
	38+25.30	41.98' LT	1902512.92	1130922.12
0030PE	38+30.45	48.10' LT	1902518.84	1130927.50
	38+31.51	56.03' LT	1902526.72	1130928.87
	38+30.08	77.98' LT	1902548.71	1130928.29
	38+31.87	78.10' LT	1902548.76	1130930.08
	38+34.80	33.00' LT	1902503.58	1130931.27
	38+36.30	39.85' RT	1902430.73	1130929.93
0031PE	38+36.84	50.71' RT	1902419.86	1130930.05
	38+39.55	39.86' RT	1902430.59	1130933.18
	38+40.24	50.49' RT	1902419.95	1130933.46
	39+05.79	42.47' RT	1902425.47	1130999.34
0031PE	39+05.63	40.00' RT	1902427.95	1130999.27
	39+49.85	40.00' RT	1902426.30	1131043.46

PARCEL NUMBER	TOTAL HOLDINGS ACRES	PART TAKEN ACRES	AREA IN EXISTING R.O.W. ACRES	REMAINDER AREA ACRES	EASEMENT AREA		PARCEL INDEX NUMBER
					ACRES	SQUARE FEET	
0029PE	4.055	N/A	N/A	4.055	0.040	N/A	16-07-123-001
0030PE	0.738	N/A	N/A	0.738	0.001	36	16-07-129-016
0031PE	0.437	N/A	N/A	0.437	0.001	55	16-07-224-001

REVISION DATE: REVISION MADE BY:

PART OF THE NORTHEAST QUARTER OF SECTION 7, TWP. 39 N., R. 13 E. OF THE 3RD. P.M., IN COOK COUNTY, ILLINOIS.

LEGEND



SECTION CORNER



QUARTER SECTION CORNER




GRAPHIC SCALE
FEET
0 10
SCALE: 1" = 10'

- SECTION / QUARTER SECTION LINE
- PLATTED LOT LINES
- PROPERTY (DEED) LINE
- APPL APPARENT PROPERTY LINE
- EXISTING CENTERLINE
- PROPOSED CENTERLINE
- EXISTING RIGHT OF WAY LINE
- PROPOSED RIGHT OF WAY LINE
- EXISTING EASEMENT
- PROPOSED EASEMENT
- EXISTING ACCESS CONTROL LINE
- AC PROPOSED ACCESS CONTROL LINE
- MEASURED / CALCULATED DIMENSION
- RECORDED DIMENSION
- EXISTING BUILDING



BEARINGS ARE REFERENCED TO THE ILLINOIS STATE PLANE COORDINATE SYSTEM, NAD83 (2011 ADJUSTMENT), EAST ZONE.

- IRON PIPE OR ROD FOUND
- + CUT CROSS FOUND OR SET
- STAKING OF PROPOSED RIGHT OF WAY, SET DIVISION OF HIGHWAYS SURVEY MARKER TO MONUMENT THE POSITION SHOWN, IDENTIFIED BY INSCRIPTION DATA AND SURVEYORS REGISTRATION NUMBER.
- M STAKING OF PROPOSED RIGHT OF WAY IN CULTIVATED AREAS, BURIED 5/8 INCH METAL ROD 20 INCHES BELOW GROUND TO MARK FUTURE SURVEY MARKER POSITION IDENTIFIED BY COLORED PLASTIC CAP BEARING SURVEYORS REGISTRATION NUMBER.
- ⊙ PERMANENT SURVEY MARKER, I.D.O.T. STANDARD 2135 (TO BE SET BY OTHERS)
- RIGHT OF WAY STAKING PROPOSED TO BE SET
- ⊕ "MAG" NAIL SET
- 5 / 8" REBAR SET

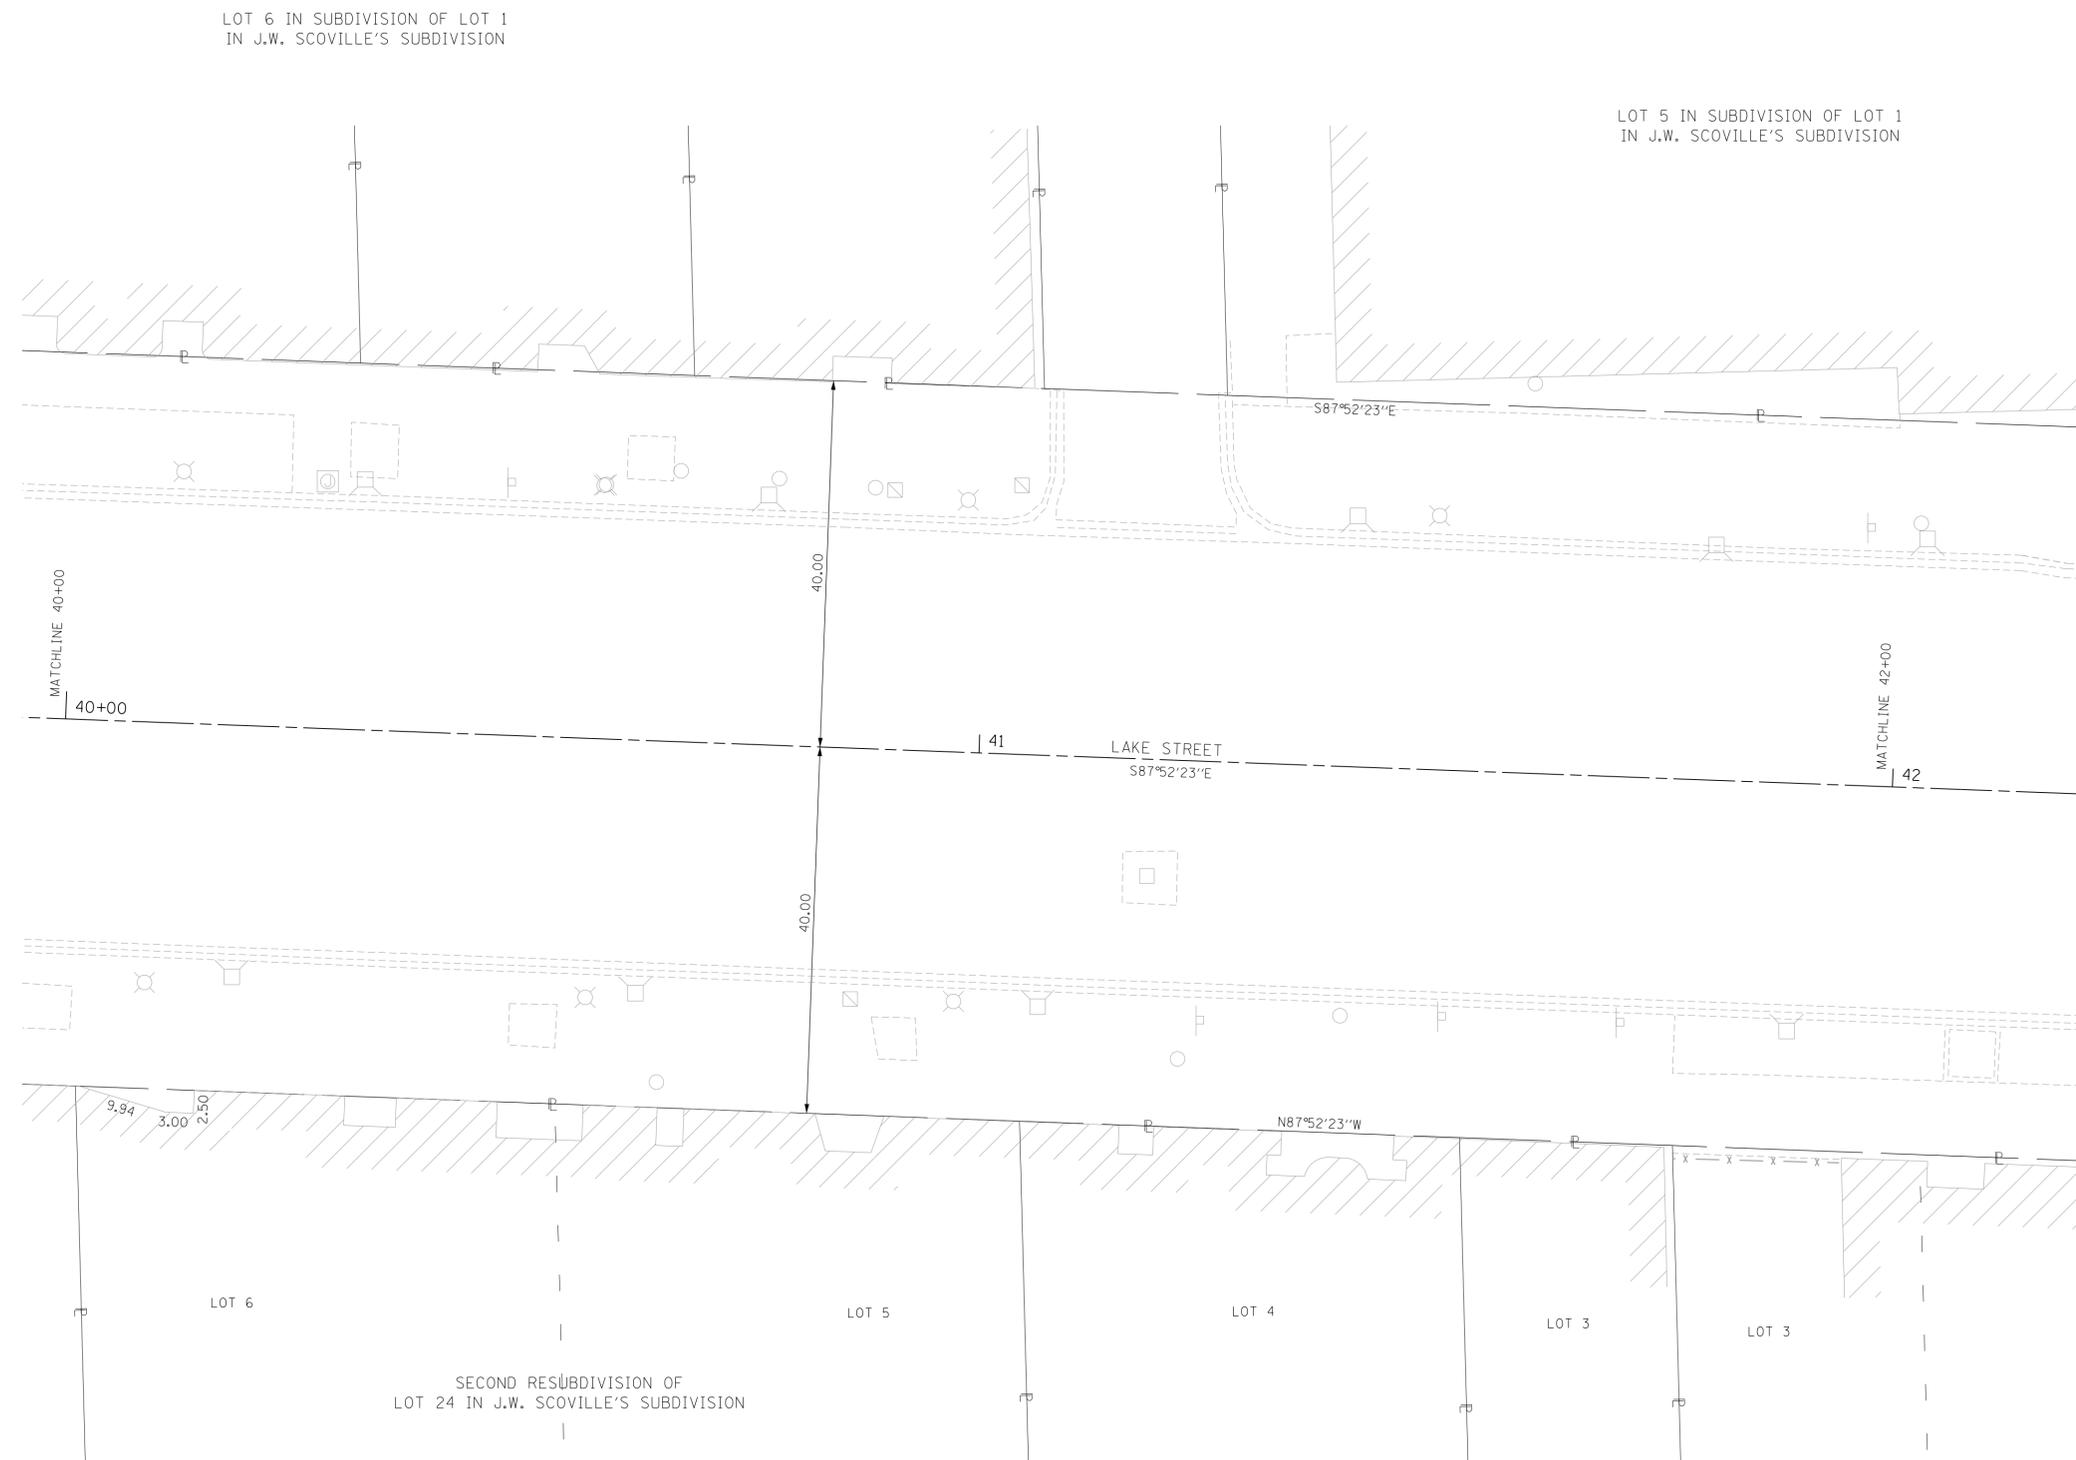

STATE OF ILLINOIS)
)SS
COUNTY OF COOK)

THIS IS TO CERTIFY THAT I, CHRISTOPHER DEYOUNG, AN ILLINOIS PROFESSIONAL LAND SURVEYOR, (WE, THOMAS ENGINEERING GROUP AN ILLINOIS PROFESSIONAL DESIGN FIRM LAND SURVEYING CORPORATION, NUMBER 184-005183,) HAVE SURVEYED THE PLAT OF HIGHWAYS SHOWN HEREON IN SECTION 7, TOWNSHIP 39 NORTH, RANGE 13 EAST OF THE THIRD PRINCIPAL MERIDIAN, COOK COUNTY, THAT THE SURVEY IS TRUE AND COMPLETE AS SHOWN TO THE BEST OF MY KNOWLEDGE AND BELIEF, THAT THE PLAT CORRECTLY REPRESENTS SAID SURVEY, THAT ALL MONUMENTS FOUND AND ESTABLISHED ARE OF PERMANENT QUALITY AND OCCUPY THE POSITIONS SHOWN THEREON AND THAT THE MONUMENTS ARE SUFFICIENT TO ENABLE THE SURVEY TO BE RETRACED, MADE FOR THE DEPARTMENT OF TRANSPORTATION, STATE OF ILLINOIS.

DATED AT _____, ILLINOIS THIS ___ DAY OF _____ 20__ A.D.

ILLINOIS PROFESSIONAL LAND SURVEYOR NO. 3817
LICENSE EXPIRATION DATE: NOV. 30, 2018

THIS PROFESSIONAL SERVICE CONFORMS TO THE CURRENT ILLINOIS MINIMUM STANDARDS FOR A BOUNDARY SURVEY.



thomas engineering group, llc
238 south kenilworth avenue
suite 100
oak park, il 60302
phone: 855-533-1700

PLAT OF HIGHWAYS
VILLAGE OF OAK PARK
(LAKE STREET)

CONTRACT NO. 61F36
SHEET#PLT18OF \$TOT

IDOT USE ONLY

LIMITS: HARLEM TO EUCLID COUNTY: COOK
SECTION: 16-000264-00-PV JOB NO.: C-91-100-17
STA. 40+00 TO STA. 42+00
SCALE: 1"=10' SHEET 18 OF 23 SHEETS


201 SOUTH BLVD
OAK PARK, IL 60302

FILE NAME = sht18-LakeStreet P01 10.dgn

REVISION DATE: REVISION MADE BY:

PART OF THE NORTHEAST QUARTER OF SECTION 7, TWP. 39 N., R. 13 E. OF THE 3RD. P.M., IN COOK COUNTY, ILLINOIS.

LEGEND

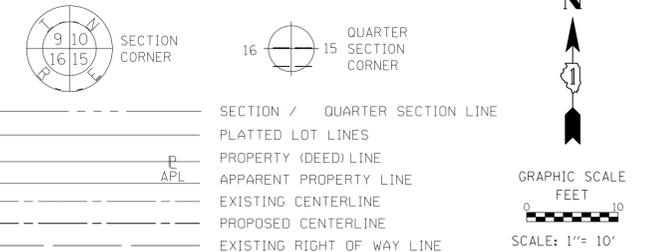

BEARINGS ARE REFERENCED TO THE ILLINOIS STATE PLANE COORDINATE SYSTEM, NAD83 (2011 ADJUSTMENT), EAST ZONE.

- IRON PIPE OR ROD FOUND
- + CUT CROSS FOUND OR SET
- STAKING OF PROPOSED RIGHT OF WAY. SET DIVISION OF HIGHWAYS SURVEY MARKER TO MONUMENT THE POSITION SHOWN. IDENTIFIED BY INSCRIPTION DATA AND SURVEYORS REGISTRATION NUMBER.
- M STAKING OF PROPOSED RIGHT OF WAY IN CULTIVATED AREAS. BURIED 5/8 INCH METAL ROD 20 INCHES BELOW GROUND TO MARK FUTURE SURVEY MARKER POSITION IDENTIFIED BY COLORED PLASTIC CAP BEARING SURVEYORS REGISTRATION NUMBER.
- ⊙ PERMANENT SURVEY MARKER, I.D.O.T. STANDARD 2135 (TO BE SET BY OTHERS)
- RIGHT OF WAY STAKING PROPOSED TO BE SET
- ⊕ *MAG* NAIL SET
- 5 / 8" REBAR SET

STATE OF ILLINOIS)
 COUNTY OF COOK)

THIS IS TO CERTIFY THAT I, CHRISTOPHER DEYOUNG, AN ILLINOIS PROFESSIONAL LAND SURVEYOR, (WE, THOMAS ENGINEERING GROUP AN ILLINOIS PROFESSIONAL DESIGN FIRM LAND SURVEYING CORPORATION, NUMBER 184-005183,) HAVE SURVEYED THE PLAT OF HIGHWAYS SHOWN HEREON IN SECTION 7, TOWNSHIP 39 NORTH, RANGE 13 EAST OF THE THIRD PRINCIPAL MERIDIAN, COOK COUNTY, THAT THE SURVEY IS TRUE AND COMPLETE AS SHOWN TO THE BEST OF MY KNOWLEDGE AND BELIEF, THAT THE PLAT CORRECTLY REPRESENTS SAID SURVEY, THAT ALL MONUMENTS FOUND AND ESTABLISHED ARE OF PERMANENT QUALITY AND OCCUPY THE POSITIONS SHOWN THEREON AND THAT THE MONUMENTS ARE SUFFICIENT TO ENABLE THE SURVEY TO BE RETRACED, MADE FOR THE DEPARTMENT OF TRANSPORTATION, STATE OF ILLINOIS.

DATED AT _____, ILLINOIS THIS ___ DAY OF _____ 20__ A.D.

ILLINOIS PROFESSIONAL LAND SURVEYOR NO. 3817
 LICENSE EXPIRATION DATE: NOV. 30, 2018

THIS PROFESSIONAL SERVICE CONFORMS TO THE CURRENT ILLINOIS MINIMUM STANDARDS FOR A BOUNDARY SURVEY.



thomas engineering group, llc
 238 south kenilworth avenue
 suite 100
 oak park, il 60302
 phone: 855-533-1700

PLAT OF HIGHWAYS
VILLAGE OF OAK PARK
(LAKE STREET)

CONTRACT NO. 61F36
 SHEET#PLT19DF \$TOT

IDOT USE ONLY

LIMITS: HARLEM TO EUCLID COUNTY: COOK
 SECTION: 16-000264-00-PV JOB NO.: C-91-100-17
 STA. 42+00 TO STA. 44+00
 SCALE: 1"=10' SHEET 19 OF 23 SHEETS

201 SOUTH BLVD
OAK PARK, IL 60302




REVISION DATE: REVISION MADE BY:

LEGEND



SECTION CORNER

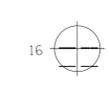


QUARTER SECTION CORNER



GRAPHIC SCALE
FEET
0 40
SCALE: 1" = 40'

- SECTION / QUARTER SECTION LINE
- PLATTED LOT LINES
- PROPERTY (DEED) LINE
- APPARENT PROPERTY LINE
- EXISTING CENTERLINE
- PROPOSED CENTERLINE
- EXISTING RIGHT OF WAY LINE
- PROPOSED RIGHT OF WAY LINE
- EXISTING EASEMENT
- PROPOSED EASEMENT
- AC EXISTING ACCESS CONTROL LINE
- AC PROPOSED ACCESS CONTROL LINE
- MEASURED / CALCULATED DIMENSION
- RECORDED DIMENSION
- EXISTING BUILDING

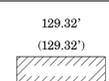

BEARINGS ARE REFERENCED TO THE ILLINOIS STATE PLANE COORDINATE SYSTEM, NAD83 (2011 ADJUSTMENT), EAST ZONE.

- IRON PIPE OR ROD FOUND
- ⊕ "MAG" NAIL SET
- + CUT CROSS FOUND OR SET
- 5 / 8" REBAR SET
- STAKING OF PROPOSED RIGHT OF WAY, SET DIVISION OF HIGHWAYS SURVEY MARKER TO MONUMENT THE POSITION SHOWN, IDENTIFIED BY INSCRIPTION DATA AND SURVEYORS REGISTRATION NUMBER.
- M STAKING OF PROPOSED RIGHT OF WAY IN CULTIVATED AREAS, BURIED 5/8 INCH METAL ROD 20 INCHES BELOW GROUND TO MARK FUTURE SURVEY MARKER POSITION IDENTIFIED BY COLORED PLASTIC CAP BEARING SURVEYORS REGISTRATION NUMBER.
- ⊙ PERMANENT SURVEY MARKER, I.D.O.T. STANDARD 2135 (TO BE SET BY OTHERS)
- RIGHT OF WAY STAKING PROPOSED TO BE SET

STATE OF ILLINOIS)
COUNTY OF COOK)SS

THIS IS TO CERTIFY THAT I, CHRISTOPHER DEYOUNG, AN ILLINOIS PROFESSIONAL LAND SURVEYOR, (WE, THOMAS ENGINEERING GROUP AN ILLINOIS PROFESSIONAL DESIGN FIRM LAND SURVEYING CORPORATION, NUMBER 184-005183,) HAVE SURVEYED THE PLAT OF HIGHWAYS SHOWN HEREON IN SECTION 7, TOWNSHIP 39 NORTH, RANGE 13 EAST OF THE THIRD PRINCIPAL MERIDIAN, COOK COUNTY, THAT THE SURVEY IS TRUE AND COMPLETE AS SHOWN TO THE BEST OF MY KNOWLEDGE AND BELIEF, THAT THE PLAT CORRECTLY REPRESENTS SAID SURVEY, THAT ALL MONUMENTS FOUND AND ESTABLISHED ARE OF PERMANENT QUALITY AND OCCUPY THE POSITIONS SHOWN THEREON AND THAT THE MONUMENTS ARE SUFFICIENT TO ENABLE THE SURVEY TO BE RETRACED, MADE FOR THE DEPARTMENT OF TRANSPORTATION, STATE OF ILLINOIS.

DATED AT _____, ILLINOIS THIS ___ DAY OF _____ 20__ A.D.

ILLINOIS PROFESSIONAL LAND SURVEYOR NO. 3817
LICENSE EXPIRATION DATE: NOV. 30, 2018

THIS PROFESSIONAL SERVICE CONFORMS TO THE CURRENT ILLINOIS MINIMUM STANDARDS FOR A BOUNDARY SURVEY.



thomas engineering group, llc
238 south kenilworth avenue
suite 100
oak park, il 60302
phone: 855-533-1700

PLAT OF HIGHWAYS


VILLAGE OF OAK PARK
(LAKE STREET)

CONTRACT NO. 61F36
SHEET 18 OF 20

IDOT USE ONLY

LIMITS: HARLEM TO EUCLID COUNTY: COOK
SECTION: 16-000264-00-PV JOB NO.: C-91-100-17
STA. 10+00.00 TO STA. 19+00
SCALE: 1"=40' SHEET 20 OF 23 SHEETS

201 SOUTH BLVD
OAK PARK, IL 60302

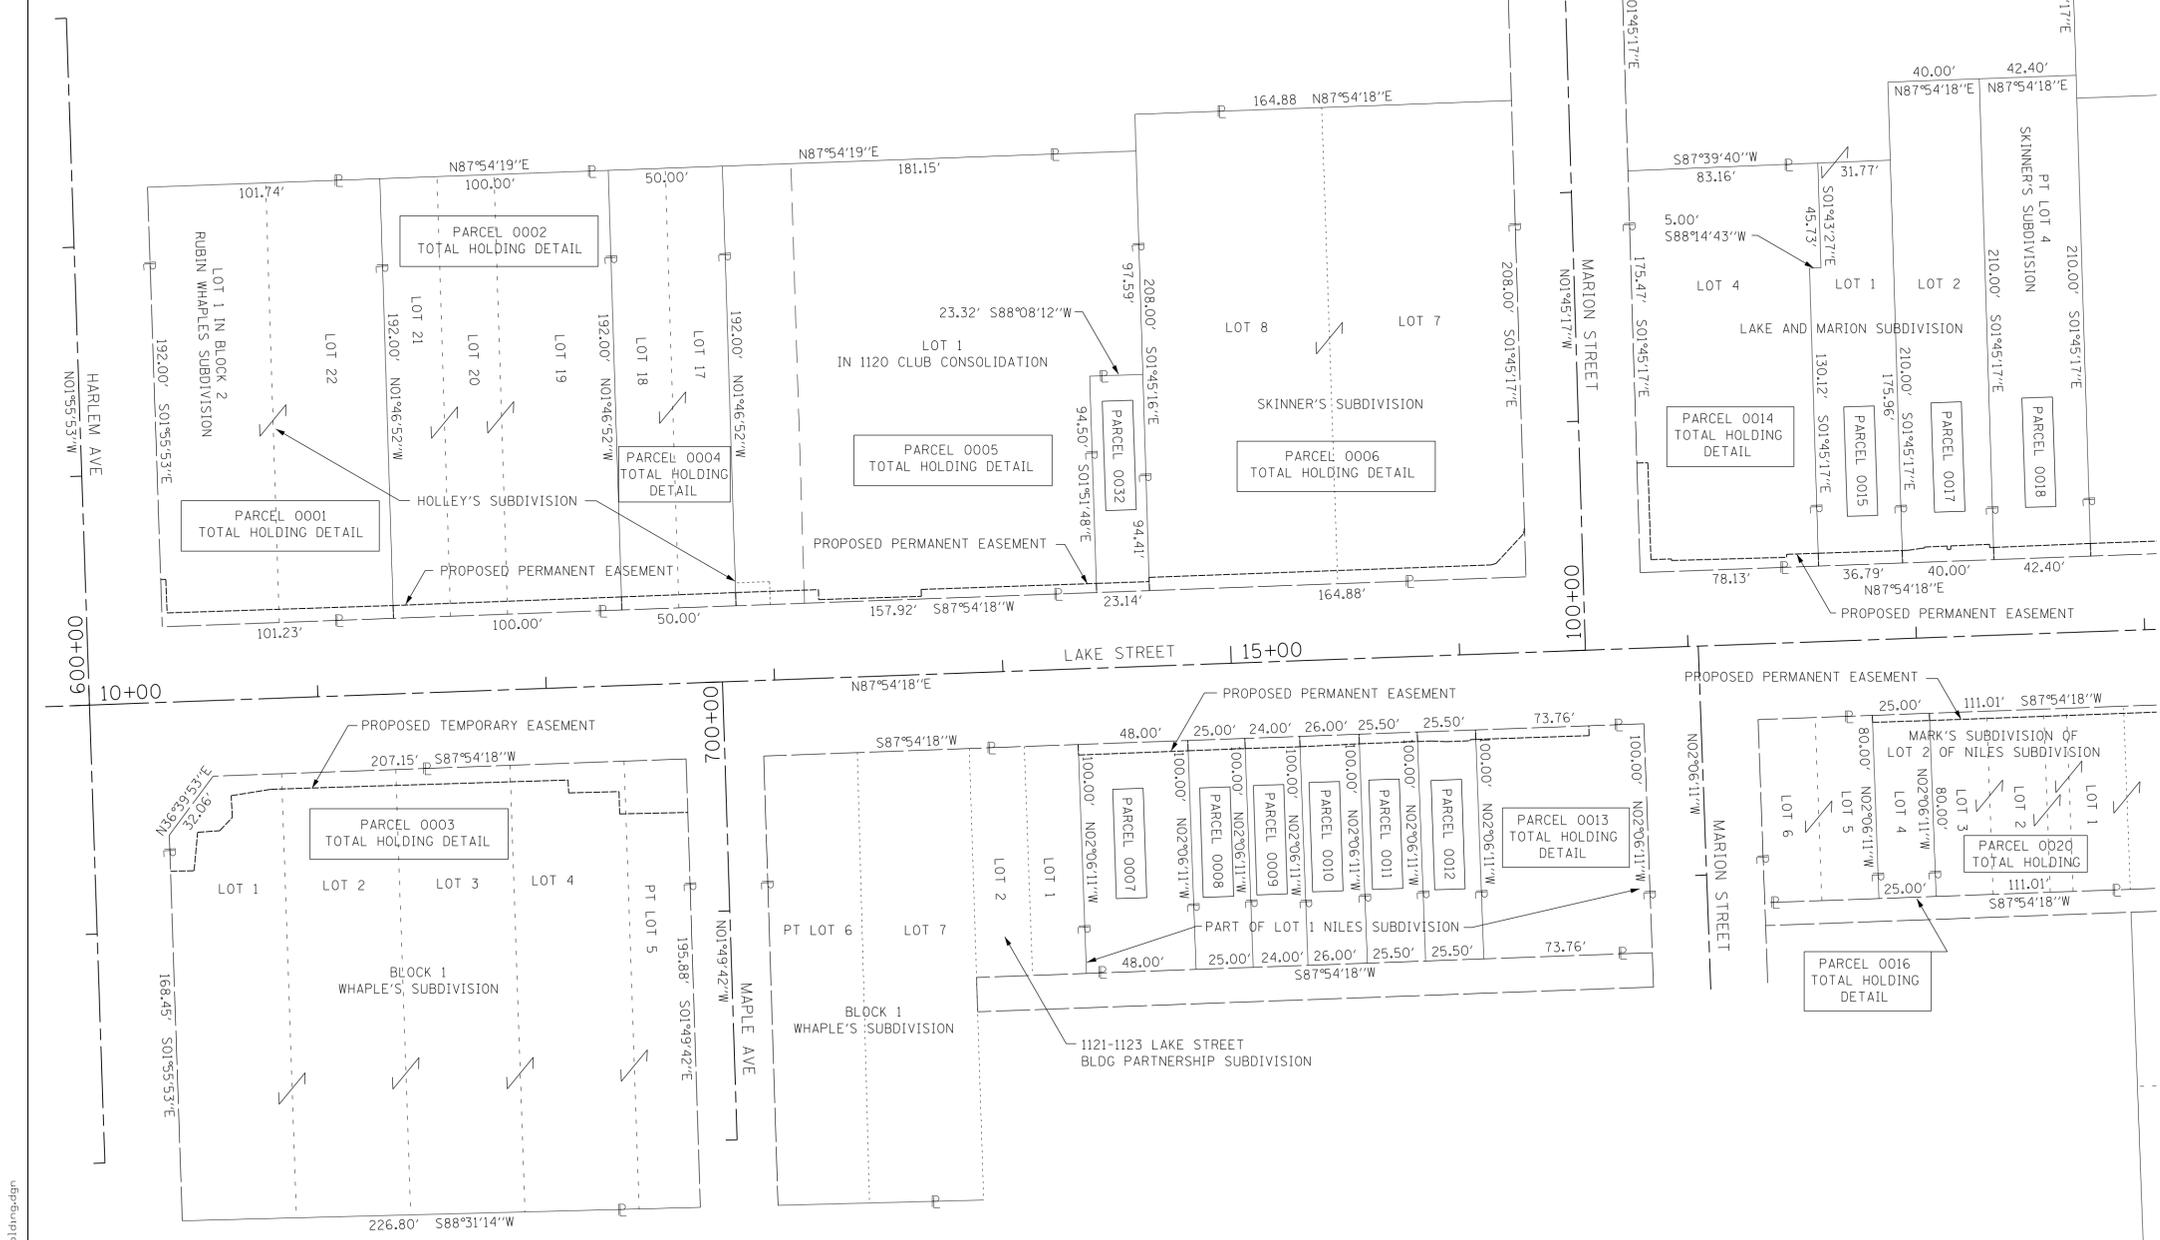


FILE NAME = sht20-LakeStreet PDH Total Holding.dgn


REVISION DATE: REVISION MADE BY:

PART OF THE NORTHWEST QUARTER OF SECTION 7, TWP. 39 N., R. 13 E. OF THE 3RD. P.M., IN COOK COUNTY, ILLINOIS.

LEGEND

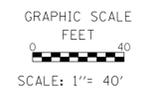


- SECTION / QUARTER SECTION LINE
- PLATTED LOT LINES
- PROPERTY (DEED) LINE
- APPL APPARENT PROPERTY LINE
- EXISTING CENTERLINE
- PROPOSED CENTERLINE
- EXISTING RIGHT OF WAY LINE
- PROPOSED RIGHT OF WAY LINE
- EXISTING EASEMENT
- PROPOSED EASEMENT
- EXISTING ACCESS CONTROL LINE
- PROPOSED ACCESS CONTROL LINE
- MEASURED / CALCULATED DIMENSION
- RECORDED DIMENSION
- EXISTING BUILDING

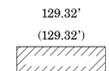

BEARINGS ARE REFERENCED TO THE ILLINOIS STATE PLANE COORDINATE SYSTEM, NAD83 (2011 ADJUSTMENT), EAST ZONE.

- IRON PIPE OR ROD FOUND
- ⊕ "MAG" NAIL SET
- + CUT CROSS FOUND OR SET
- 5 / 8" REBAR SET
- STAKING OF PROPOSED RIGHT OF WAY, SET DIVISION OF HIGHWAYS SURVEY MARKER TO MONUMENT THE POSITION SHOWN, IDENTIFIED BY INSCRIPTION DATA AND SURVEYORS REGISTRATION NUMBER.
- M STAKING OF PROPOSED RIGHT OF WAY IN CULTIVATED AREAS, BURIED 5/8 INCH METAL ROD 20 INCHES BELOW GROUND TO MARK FUTURE SURVEY MARKER POSITION IDENTIFIED BY COLORED PLASTIC CAP BEARING SURVEYORS REGISTRATION NUMBER.
- ⊙ PERMANENT SURVEY MARKER, I.D.O.T. STANDARD 2135 (TO BE SET BY OTHERS)
- RIGHT OF WAY STAKING PROPOSED TO BE SET

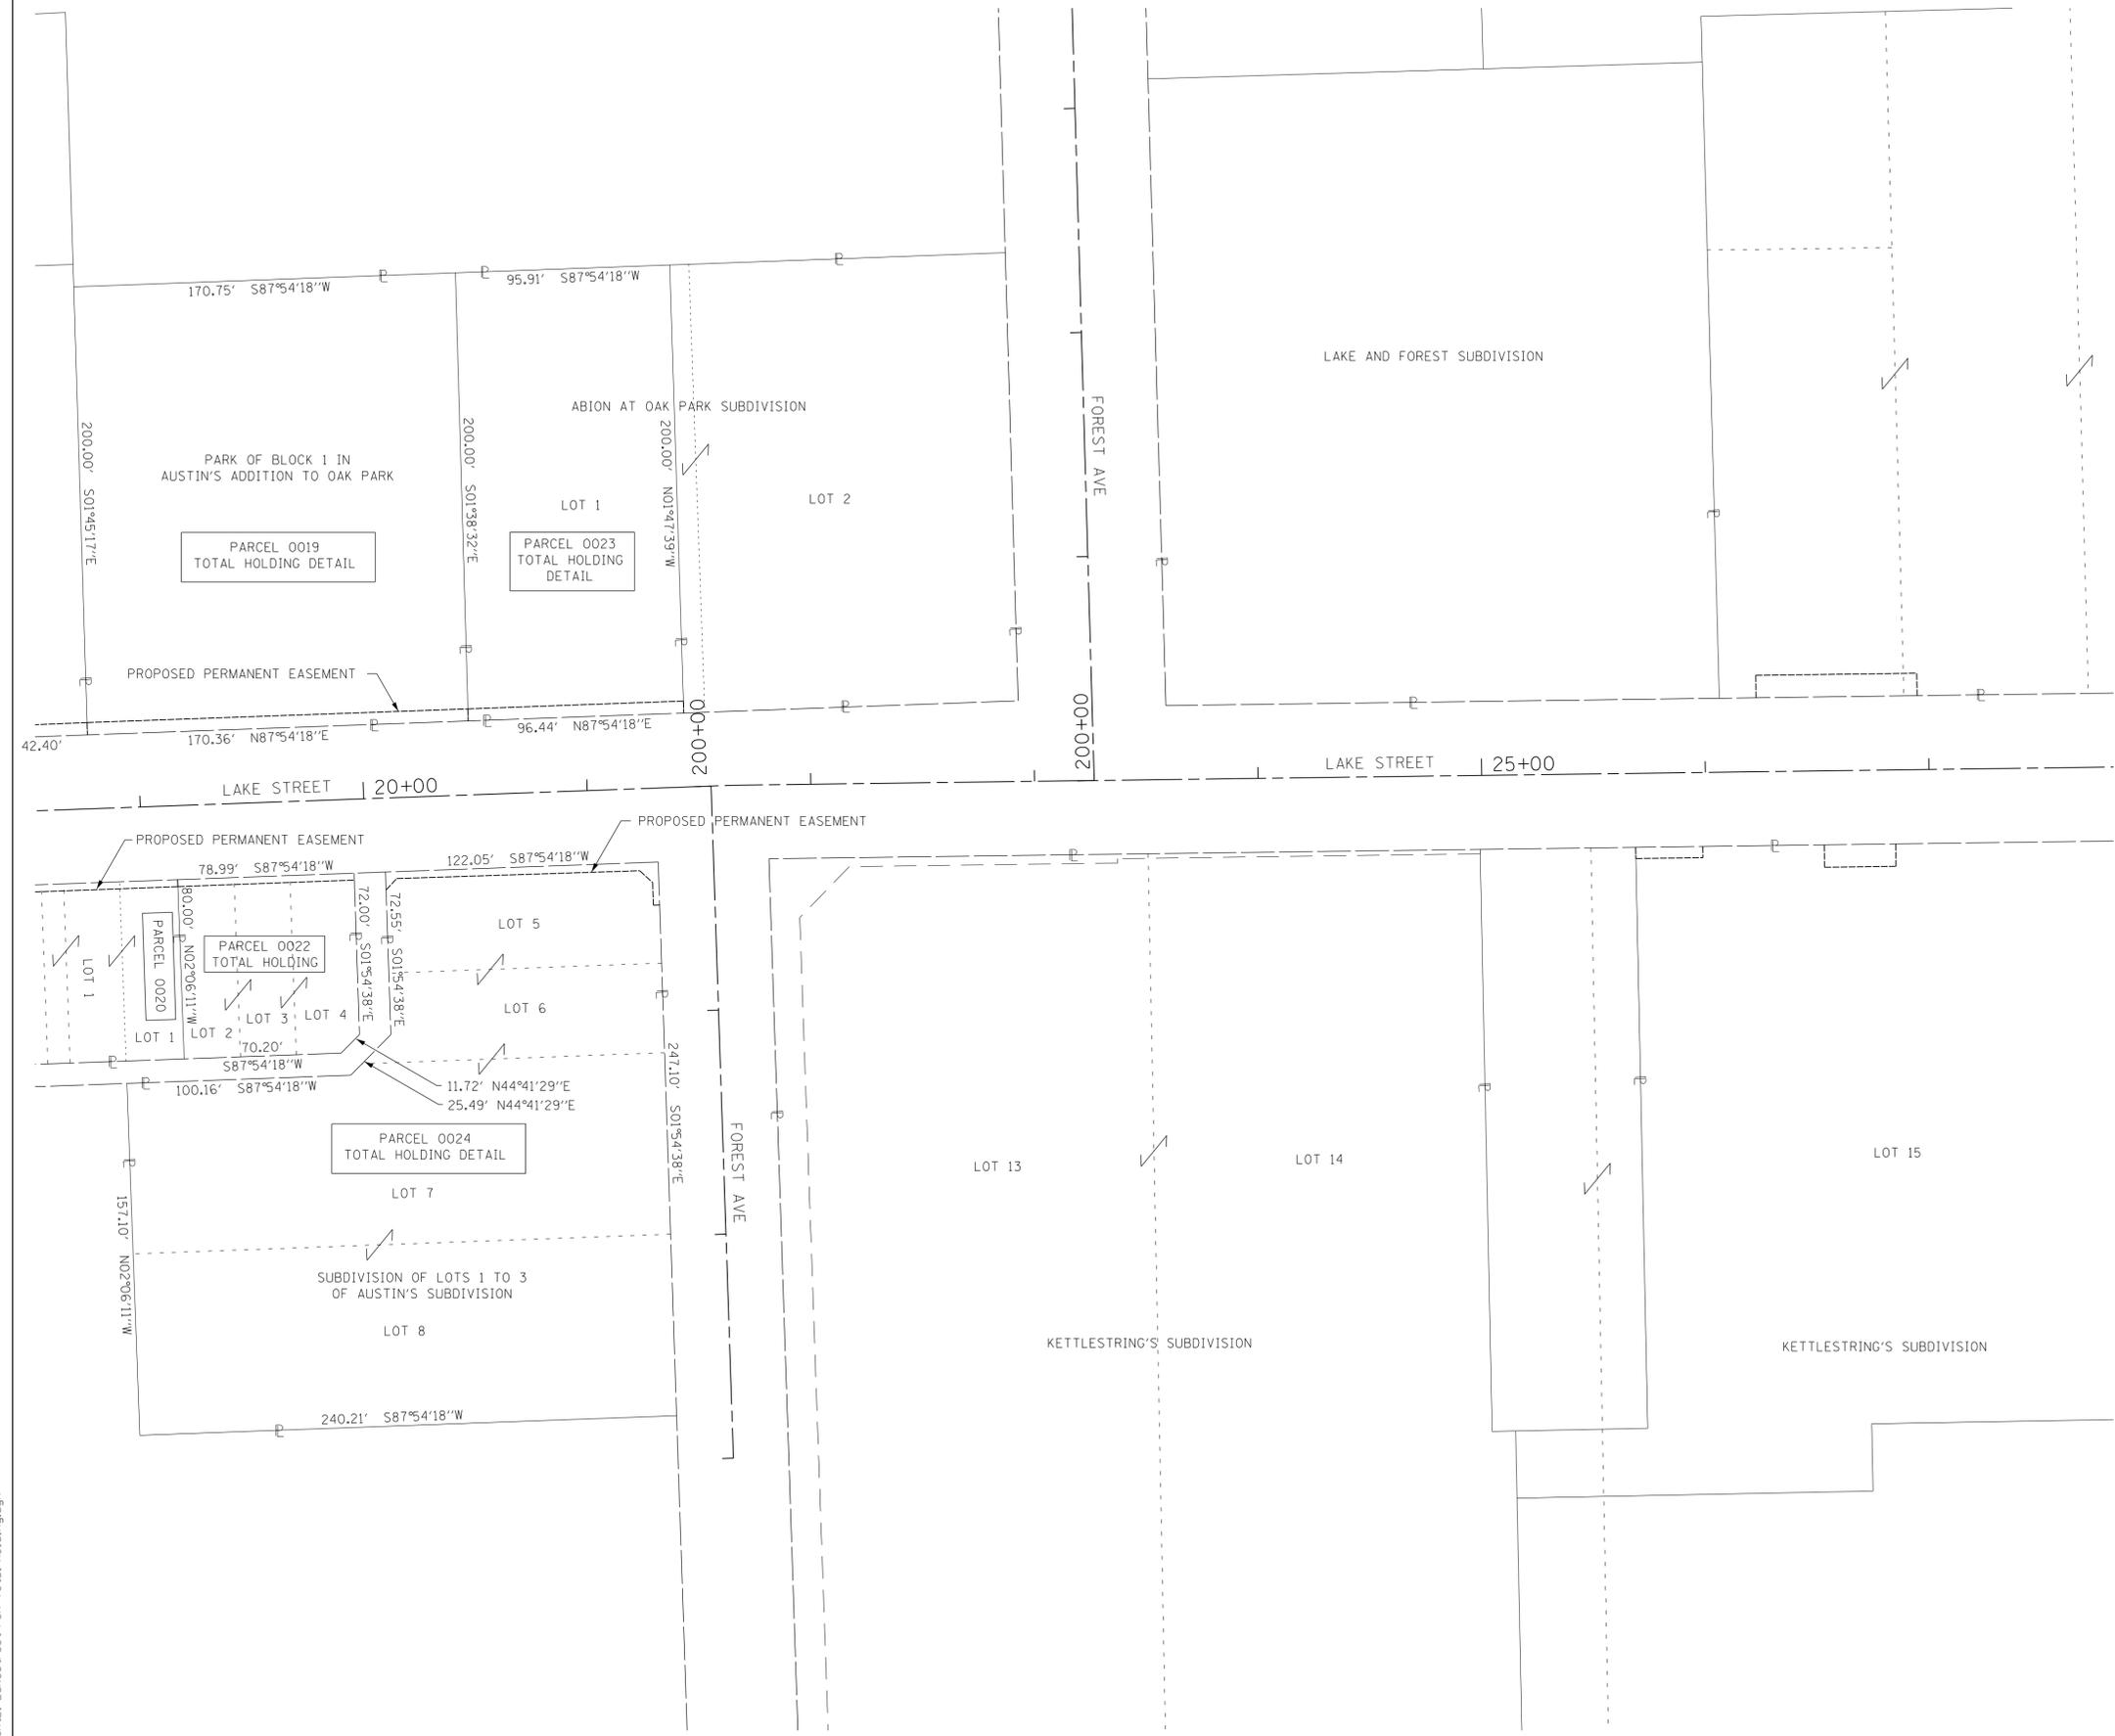

STATE OF ILLINOIS)
 COUNTY OF COOK)

THIS IS TO CERTIFY THAT I, CHRISTOPHER DEYOUNG, AN ILLINOIS PROFESSIONAL LAND SURVEYOR, (WE, THOMAS ENGINEERING GROUP AN ILLINOIS PROFESSIONAL DESIGN FIRM LAND SURVEYING CORPORATION, NUMBER 184-005183,) HAVE SURVEYED THE PLAT OF HIGHWAYS SHOWN HEREON IN SECTION 7, TOWNSHIP 39 NORTH, RANGE 13 EAST OF THE THIRD PRINCIPAL MERIDIAN, COOK COUNTY, THAT THE SURVEY IS TRUE AND COMPLETE AS SHOWN TO THE BEST OF MY KNOWLEDGE AND BELIEF, THAT THE PLAT CORRECTLY REPRESENTS SAID SURVEY, THAT ALL MONUMENTS FOUND AND ESTABLISHED ARE OF PERMANENT QUALITY AND OCCUPY THE POSITIONS SHOWN THEREON AND THAT THE MONUMENTS ARE SUFFICIENT TO ENABLE THE SURVEY TO BE RETRACED, MADE FOR THE DEPARTMENT OF TRANSPORTATION, STATE OF ILLINOIS.

DATED AT _____, ILLINOIS THIS ___ DAY OF _____ 20__ A.D.

ILLINOIS PROFESSIONAL LAND SURVEYOR NO. 3817
 LICENSE EXPIRATION DATE: NOV. 30, 2018

THIS PROFESSIONAL SERVICE CONFORMS TO THE CURRENT ILLINOIS MINIMUM STANDARDS FOR A BOUNDARY SURVEY.



thomas engineering group, llc
 238 south kenilworth avenue
 suite 100
 oak park, il 60302
 phone: 855-533-1700

PLAT OF HIGHWAYS
VILLAGE OF OAK PARK
(LAKE STREET)

CONTRACT NO. 61F36
 SHEET#PLT2IDF \$TOT

IDOT USE ONLY

LIMITS: HARLEM TO EUCLID COUNTY: COOK
 SECTION: 16-000264-00-PV JOB NO.: C-91-100-17
 STA. 19+00.00 TO STA. 27+00
 SCALE: 1"=40' SHEET 21 OF 23 SHEETS

201 SOUTH BLVD
OAK PARK, IL 60302

REVISION DATE: REVISION MADE BY:

FILE NAME = sh22-LakeStreet POH Total Holding.dgn

PART OF THE NORTHWEST QUARTER OF SECTION 7, TWP. 39 N., R. 13 E. OF THE 3RD. P.M., IN COOK COUNTY, ILLINOIS.

LEGEND

SECTION CORNER: 9 10 15 16
 QUARTER SECTION CORNER: 16 15
 SECTION / QUARTER SECTION LINE
 PLATTED LOT LINES
 PROPERTY (DEED) LINE
 APPARENT PROPERTY LINE
 EXISTING CENTERLINE
 PROPOSED CENTERLINE
 EXISTING RIGHT OF WAY LINE
 PROPOSED RIGHT OF WAY LINE
 EXISTING EASEMENT
 PROPOSED EASEMENT
 EXISTING ACCESS CONTROL LINE
 PROPOSED ACCESS CONTROL LINE
 MEASURED / CALCULATED DIMENSION
 RECORDED DIMENSION
 EXISTING BUILDING

GRAPHIC SCALE
 FEET
 0 40
 SCALE: 1" = 40'

BEARINGS ARE REFERENCED TO THE ILLINOIS STATE PLANE COORDINATE SYSTEM, NAD83 (2011 ADJUSTMENT), EAST ZONE.

- IRON PIPE OR ROD FOUND
- ⊕ "MAG" NAIL SET
- + CUT CROSS FOUND OR SET
- 5 / 8" REBAR SET
- STAKING OF PROPOSED RIGHT OF WAY, SET DIVISION OF HIGHWAYS SURVEY MARKER TO MONUMENT THE POSITION SHOWN, IDENTIFIED BY INSCRIPTION DATA AND SURVEYORS REGISTRATION NUMBER.
- M STAKING OF PROPOSED RIGHT OF WAY IN CULTIVATED AREAS, BURIED 5/8 INCH METAL ROD 20 INCHES BELOW GROUND TO MARK FUTURE SURVEY MARKER POSITION IDENTIFIED BY COLORED PLASTIC CAP BEARING SURVEYORS REGISTRATION NUMBER.
- ⊙ PERMANENT SURVEY MARKER, I.D.O.T. STANDARD 2135 (TO BE SET BY OTHERS)
- RIGHT OF WAY STAKING PROPOSED TO BE SET

STATE OF ILLINOIS)
) SS
 COUNTY OF COOK)

THIS IS TO CERTIFY THAT I, CHRISTOPHER DEYOUNG, AN ILLINOIS PROFESSIONAL LAND SURVEYOR, (WE, THOMAS ENGINEERING GROUP AN ILLINOIS PROFESSIONAL DESIGN FIRM LAND SURVEYING CORPORATION, NUMBER 184-005183,) HAVE SURVEYED THE PLAT OF HIGHWAYS SHOWN HEREON IN SECTION 7, TOWNSHIP 39 NORTH, RANGE 13 EAST OF THE THIRD PRINCIPAL MERIDIAN, COOK COUNTY, THAT THE SURVEY IS TRUE AND COMPLETE AS SHOWN TO THE BEST OF MY KNOWLEDGE AND BELIEF, THAT THE PLAT CORRECTLY REPRESENTS SAID SURVEY, THAT ALL MONUMENTS FOUND AND ESTABLISHED ARE OF PERMANENT QUALITY AND OCCUPY THE POSITIONS SHOWN THEREON AND THAT THE MONUMENTS ARE SUFFICIENT TO ENABLE THE SURVEY TO BE RETRACED, MADE FOR THE DEPARTMENT OF TRANSPORTATION, STATE OF ILLINOIS.

DATED AT _____, ILLINOIS THIS ___ DAY OF _____ 20__ A.D.

ILLINOIS PROFESSIONAL LAND SURVEYOR NO. 3817
 LICENSE EXPIRATION DATE: NOV. 30, 2018

THIS PROFESSIONAL SERVICE CONFORMS TO THE CURRENT ILLINOIS MINIMUM STANDARDS FOR A BOUNDARY SURVEY.



thomas engineering group, llc
 238 south kenilworth avenue
 suite 100
 oak park, il 60302
 phone: 855-533-1700

PLAT OF HIGHWAYS
VILLAGE OF OAK PARK
(LAKE STREET)

CONTRACT NO. 61F36
 SHEET 22 OF 23

IDOT USE ONLY

LIMITS: HARLEM TO EUCLID COUNTY: COOK
 SECTION: 16-000264-00-PV JOB NO.: C-91-100-17
 STA. 25+00 TO STA. 32+00
 SCALE: 1"=40' SHEET 22 OF 23 SHEETS

201 SOUTH BLVD
OAK PARK, IL 60302

REVISION DATE: REVISION MADE BY:

FILE NAME = sh122-LakeStreet PDH Total Holding.dgn



PART OF THE NORTH HALF OF SECTION 7, TWP. 39 N., R. 13 E. OF THE 3RD. P.M., IN COOK COUNTY, ILLINOIS.

LEGEND

SECTION CORNER: 9, 10, 15, 16

QUARTER SECTION CORNER: 16, 15

SECTION / QUARTER SECTION LINE

PLATTED LOT LINES

PROPERTY (DEED) LINE

APPL APPARENT PROPERTY LINE

EXISTING CENTERLINE

PROPOSED CENTERLINE

EXISTING RIGHT OF WAY LINE

PROPOSED RIGHT OF WAY LINE

EXISTING EASEMENT

PROPOSED EASEMENT

EXISTING ACCESS CONTROL LINE

PROPOSED ACCESS CONTROL LINE

MEASURED / CALCULATED DIMENSION

RECORDED DIMENSION

EXISTING BUILDING

GRAPHIC SCALE
FEET
0 40
SCALE: 1" = 40'

BEARINGS ARE REFERENCED TO THE ILLINOIS STATE PLANE COORDINATE SYSTEM, NAD83 (2011 ADJUSTMENT), EAST ZONE.

- IRON PIPE OR ROD FOUND
- ⊕ "MAG" NAIL SET
- + CUT CROSS FOUND OR SET
- 5 / 8" REBAR SET
- STAKING OF PROPOSED RIGHT OF WAY, SET DIVISION OF HIGHWAYS SURVEY MARKER TO MONUMENT THE POSITION SHOWN, IDENTIFIED BY INSCRIPTION DATA AND SURVEYORS REGISTRATION NUMBER.
- M STAKING OF PROPOSED RIGHT OF WAY IN CULTIVATED AREAS, BURIED 5/8 INCH METAL ROD 20 INCHES BELOW GROUND TO MARK FUTURE SURVEY MARKER POSITION IDENTIFIED BY COLORED PLASTIC CAP BEARING SURVEYORS REGISTRATION NUMBER.
- ⊙ PERMANENT SURVEY MARKER, I.D.O.T. STANDARD 2135 (TO BE SET BY OTHERS)
- RIGHT OF WAY STAKING PROPOSED TO BE SET

STATE OF ILLINOIS)
)SS
COUNTY OF COOK)

THIS IS TO CERTIFY THAT I, CHRISTOPHER DEYOUNG, AN ILLINOIS PROFESSIONAL LAND SURVEYOR, (WE, THOMAS ENGINEERING GROUP AN ILLINOIS PROFESSIONAL DESIGN FIRM LAND SURVEYING CORPORATION, NUMBER 184-005183,) HAVE SURVEYED THE PLAT OF HIGHWAYS SHOWN HEREON IN SECTION 7, TOWNSHIP 39 NORTH, RANGE 13 EAST OF THE THIRD PRINCIPAL MERIDIAN, COOK COUNTY, THAT THE SURVEY IS TRUE AND COMPLETE AS SHOWN TO THE BEST OF MY KNOWLEDGE AND BELIEF, THAT THE PLAT CORRECTLY REPRESENTS SAID SURVEY, THAT ALL MONUMENTS FOUND AND ESTABLISHED ARE OF PERMANENT QUALITY AND OCCUPY THE POSITIONS SHOWN THEREON AND THAT THE MONUMENTS ARE SUFFICIENT TO ENABLE THE SURVEY TO BE RETRACED, MADE FOR THE DEPARTMENT OF TRANSPORTATION, STATE OF ILLINOIS.

DATED AT _____, ILLINOIS THIS ___ DAY OF _____ 20__ A.D.

ILLINOIS PROFESSIONAL LAND SURVEYOR NO. 3817
LICENSE EXPIRATION DATE: NOV. 30, 2018

THIS PROFESSIONAL SERVICE CONFORMS TO THE CURRENT ILLINOIS MINIMUM STANDARDS FOR A BOUNDARY SURVEY.



thomas engineering group, llc
238 south kenilworth avenue
suite 100
oak park, il 60302
phone: 855-533-1700

PLAT OF HIGHWAYS
VILLAGE OF OAK PARK
(LAKE STREET)

CONTRACT NO. 61F36
SHEET \$PLT23 OF \$TOT

IDOT USE ONLY

LIMITS: HARLEM TO EUCLID COUNTY: COOK
SECTION: 16-000264-00-PV JOB NO.: C-91-100-17
STA. 35+00 TO STA. 40+00
SCALE: 1"=40' SHEET 23 OF 23 SHEETS

201 SOUTH BLVD
OAK PARK, IL 60302



REVISION DATE: REVISION MADE BY: