



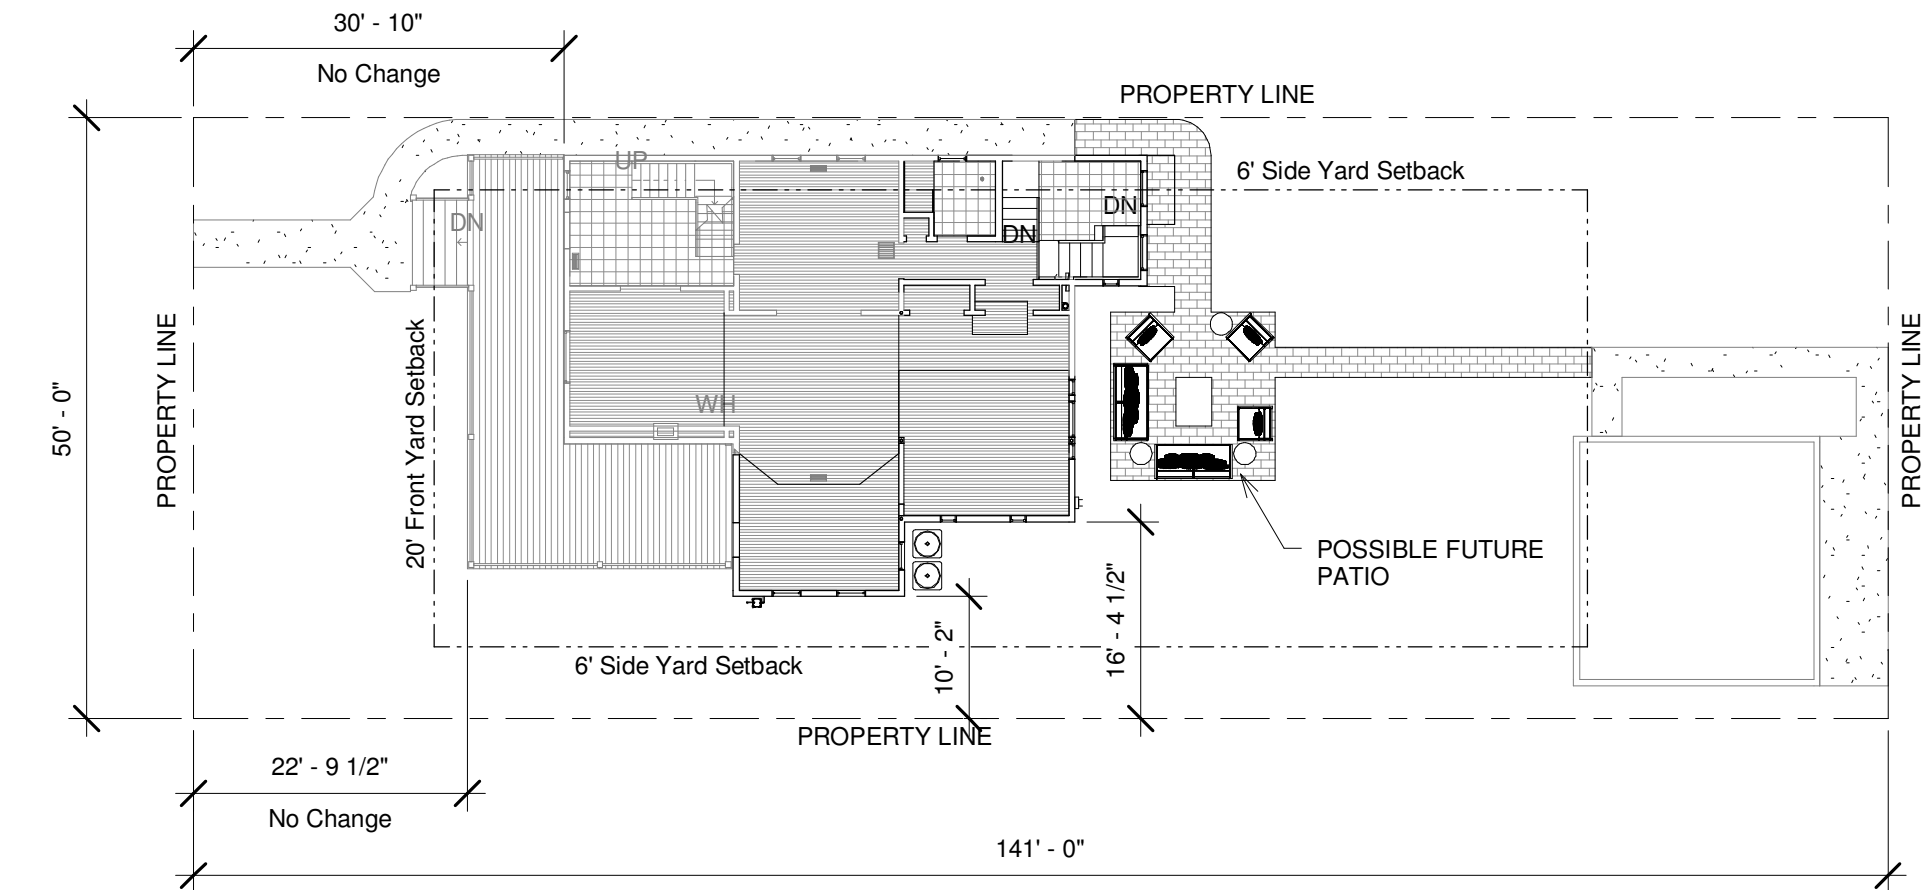

1 Site - New Construction
1/16" = 1'-0"

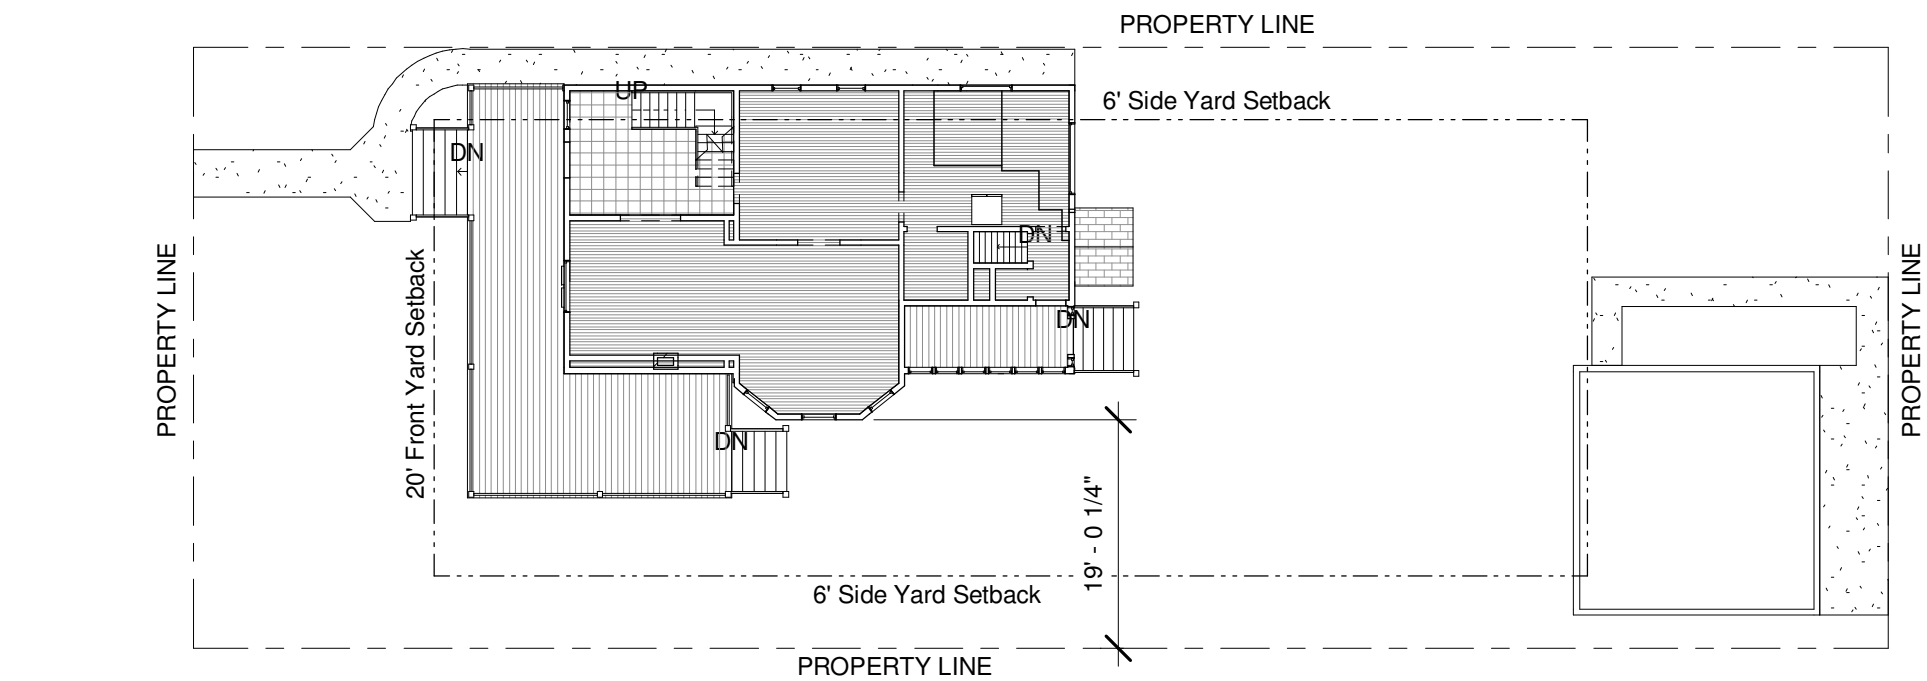

2 Site - Existing
1/16" = 1'-0"



DESIGN
1216 Fair Oaks Ave
Oak Park, IL 60302
(P) 847 . 951 . 7568

Gill Renovation

Historical Preservation Submittal

238 S. Kenilworth, Oak Park, IL

Site Plan


11.30.16

A100

REV'D	DESCRIPTION	DATE

© COPYRIGHT 2016 CWDesign

11/30/2016 12:52:23 PM

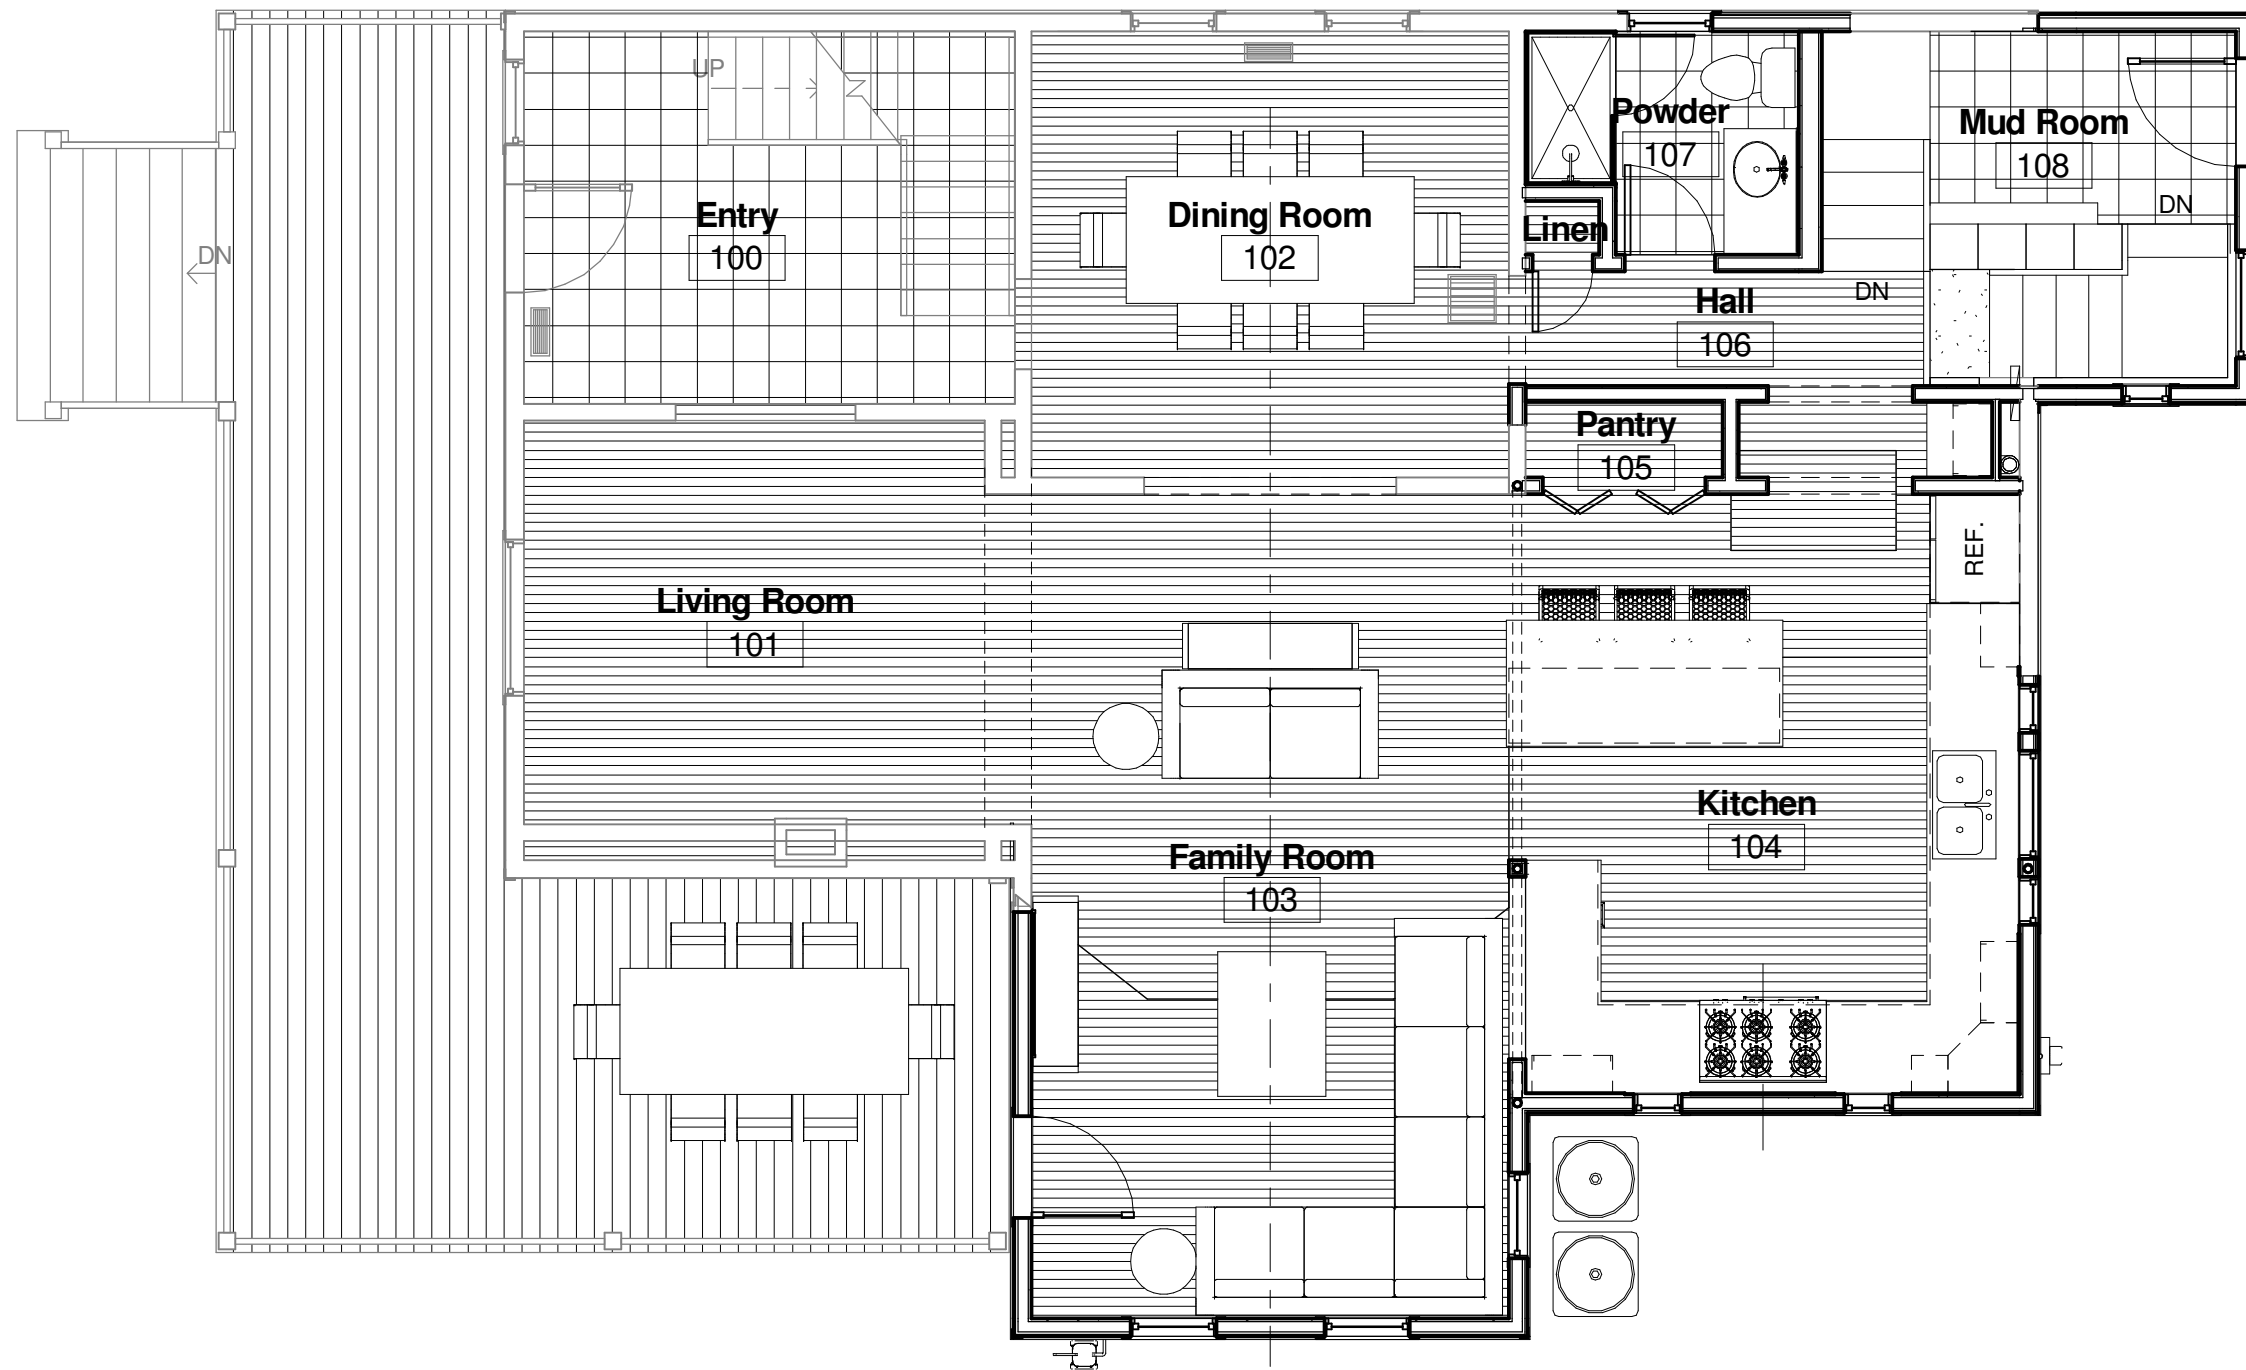

1 Presentation Plan - 1st Floor
3/16" = 1'-0"



D E S I G N

1216 Fair Oaks Ave
Oak Park, IL 60302
(P) 847 . 951 . 7568

Gill Renovation

Historical Preservation Submittal

238 S. Kenilworth, Oak Park, IL

1st Floor Plan

11.30.16

A103a

REV'D	DESCRIPTION	DATE

© COPYRIGHT 2016 CWDesign

11/30/2016 12:52:27 PM



1 Presentation Plan - 2nd Floor
3/16" = 1'-0"



D E S I G N

1216 Fair Oaks Ave
Oak Park, IL 60302
(P) 847 . 951 . 7568

Gill Renovation

Historical Preservation Submittal

238 S. Kenilworth, Oak Park, IL

2nd Floor Plan
11.30.16
A104a

REV'D	DESCRIPTION	DATE

© COPYRIGHT 2016 CWDesign

11/30/2016 12:52:29 PM



D E S I G N

1216 Fair Oaks Ave
Oak Park, IL 60302
(P) 847 . 951 . 7568

Gill Renovation

Historical Preservation Submittal
238 S. Kenilworth, Oak Park, IL

Roof Plan


11.30.16

A106

REV'D	DESCRIPTION	DATE

© COPYRIGHT 2016 CWDesign

11/30/2016 12:52:30 PM

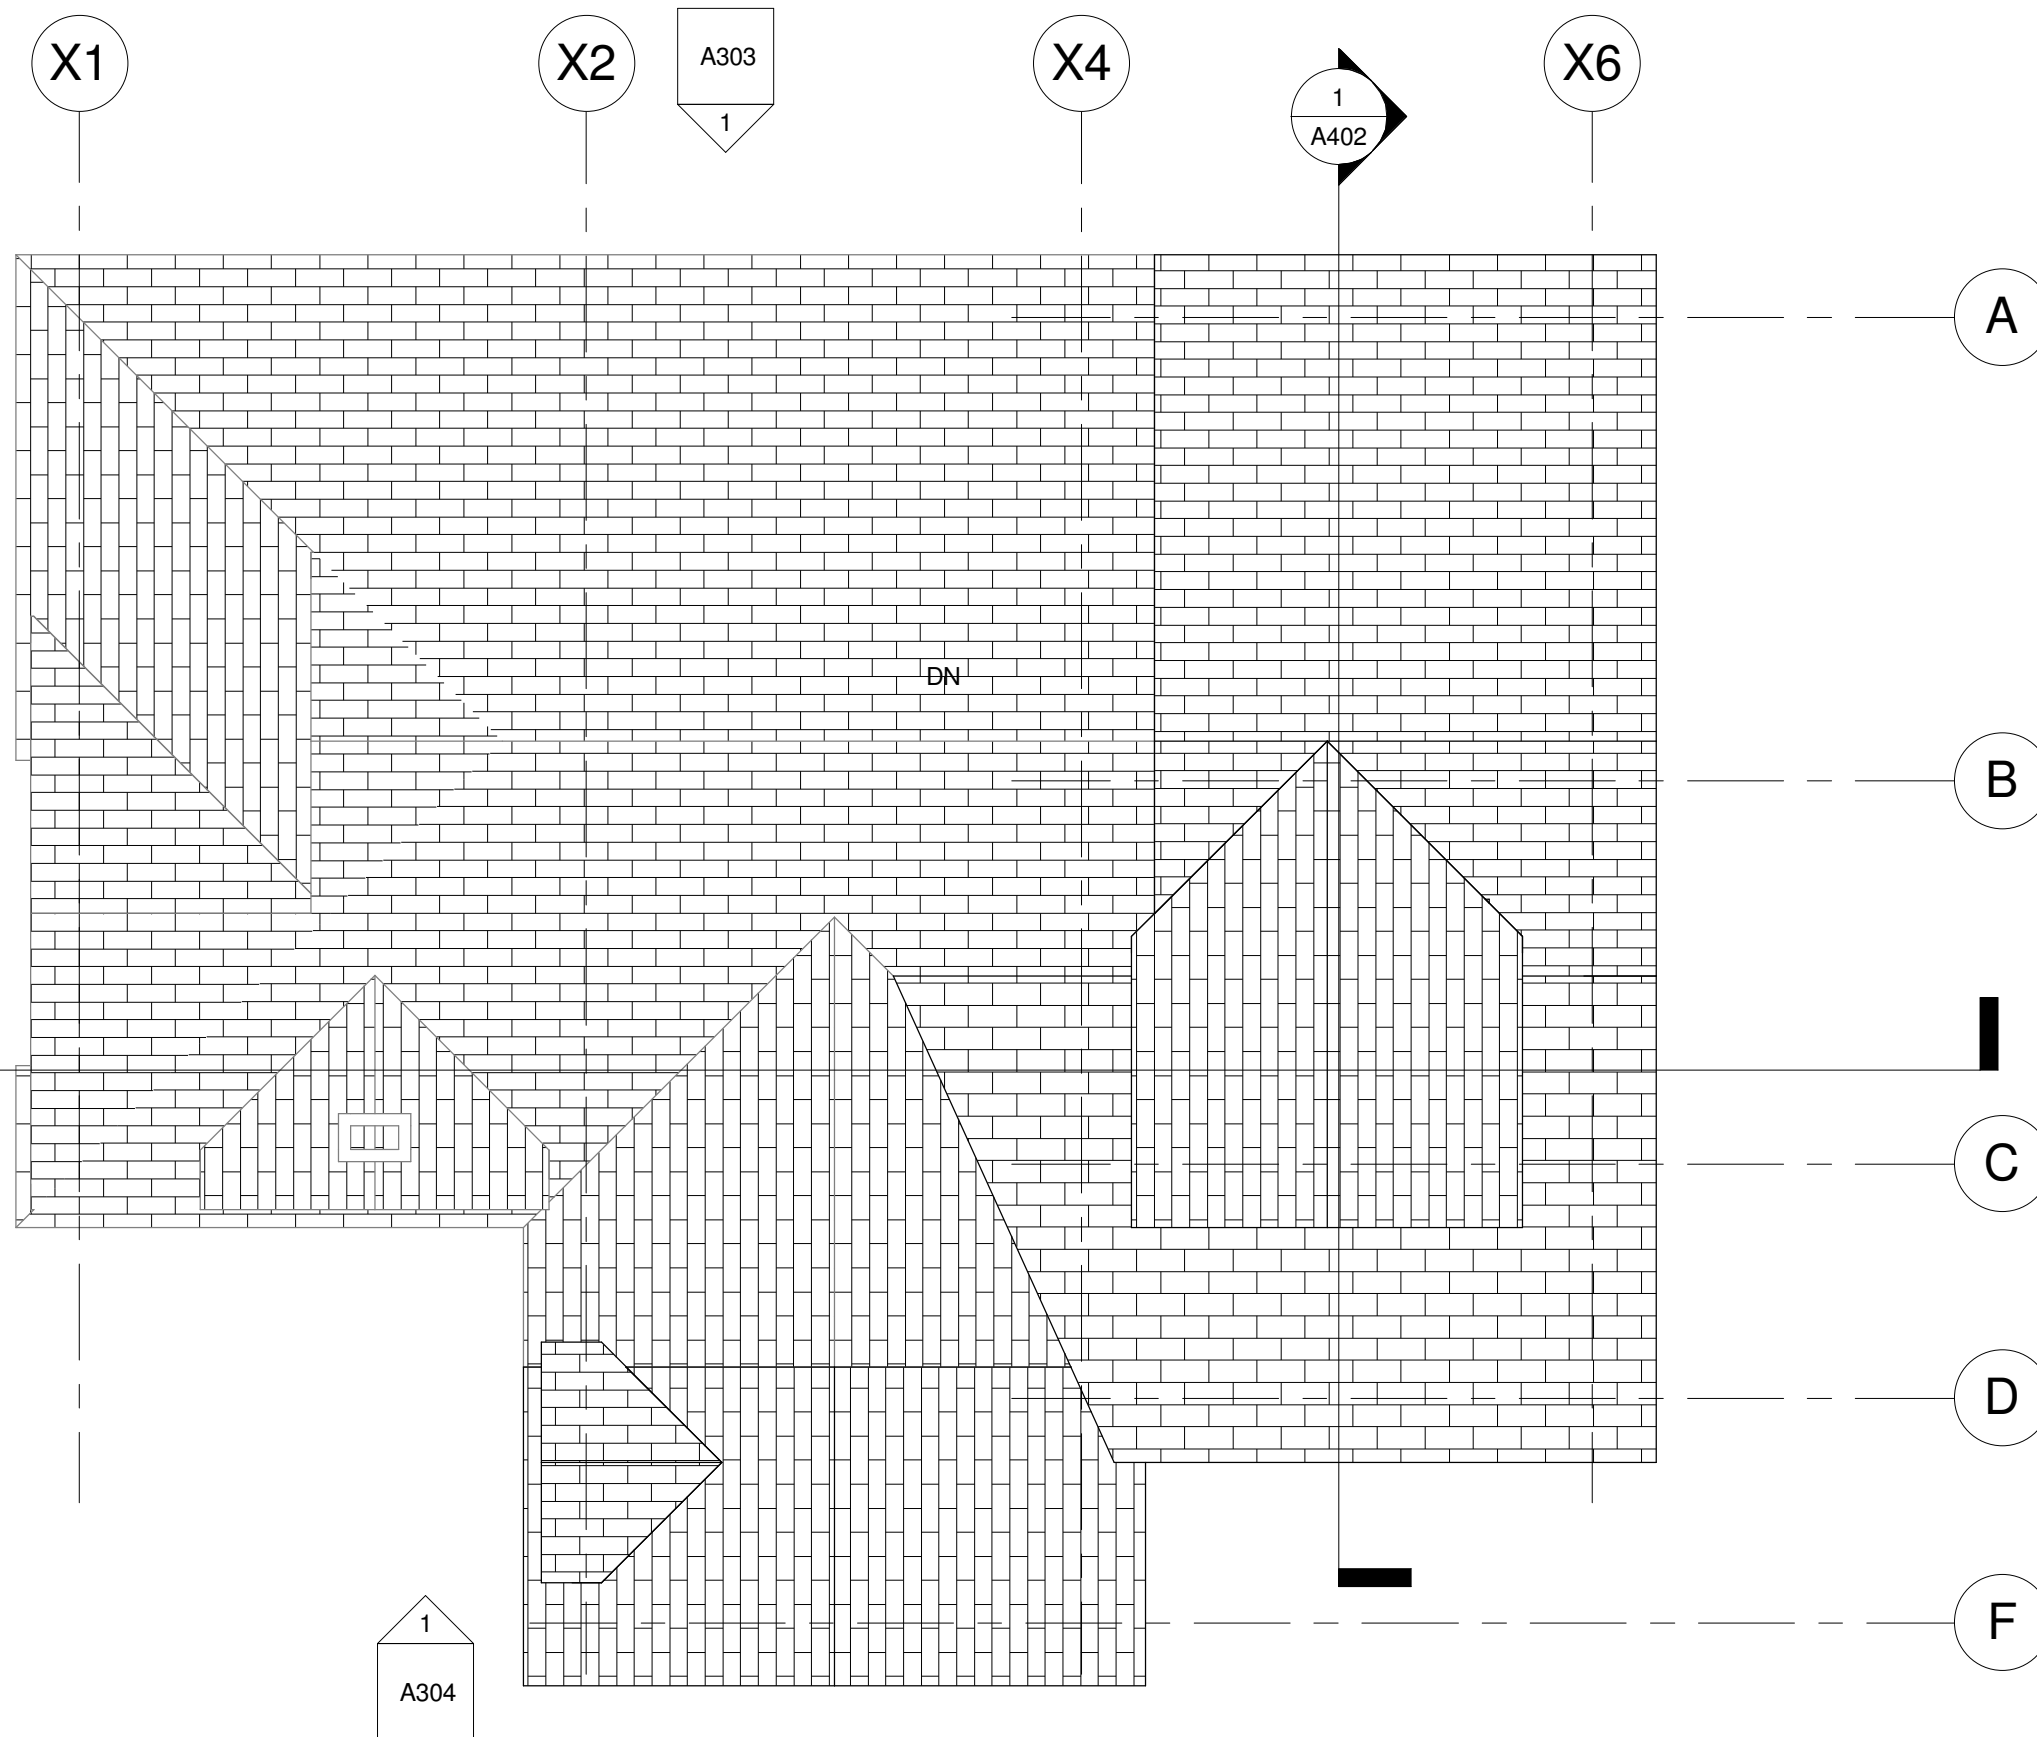

1 Plan - Roof
3/16" = 1'-0"



D E S I G N

1216 Fair Oaks Ave
Oak Park, IL 60302
(P) 847 . 951 . 7568

Gill Renovation

Historical Preservation Submittal

238 S. Kenilworth, Oak Park, IL

Exterior Views

11.30.16

A300

REV'D	DESCRIPTION	DATE

© COPYRIGHT 2016 CWDesign



1 View from Curb (SW)




2 View from Curb (W)

11/30/2016 12:52:36 PM



2 View from Back (SE)

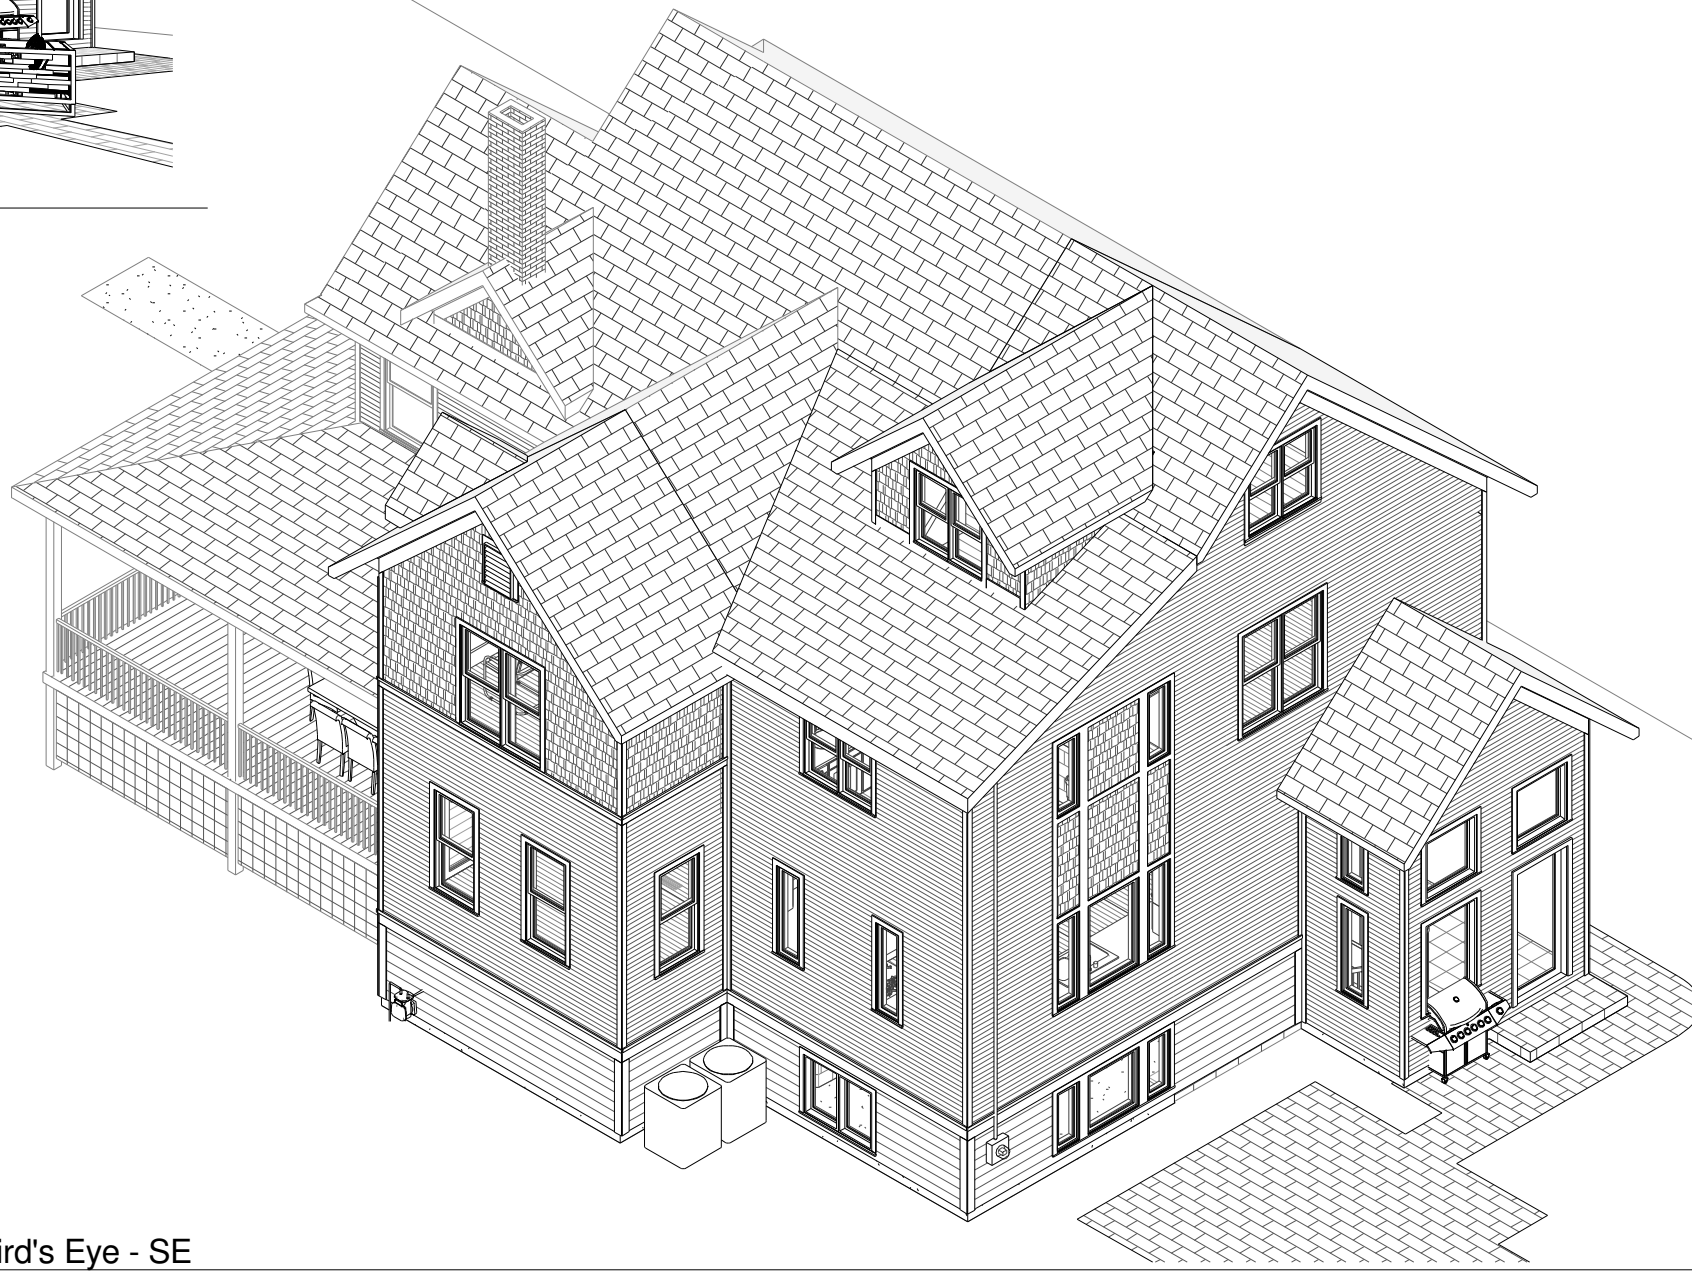

1 Bird's Eye - SE



D E S I G N

1216 Fair Oaks Ave
Oak Park, IL 60302
(P) 847 . 951 . 7568

Gill Renovation

Historical Preservation Submittal

238 S. Kenilworth, Oak Park, IL

Exterior Views

11.30.16

A301

REV'D	DESCRIPTION	DATE

© COPYRIGHT 2016 CWDesign

11/30/2016 12:52:47 PM



D E S I G N

1216 Fair Oaks Ave
Oak Park, IL 60302
(P) 847 . 951 . 7568

Gill Renovation

Historical Preservation Submittal

238 S. Kenilworth, Oak Park, IL


Ext. Elevations

11.30.16

A302

REV'D	DESCRIPTION	DATE

© COPYRIGHT 2016 CWDesign

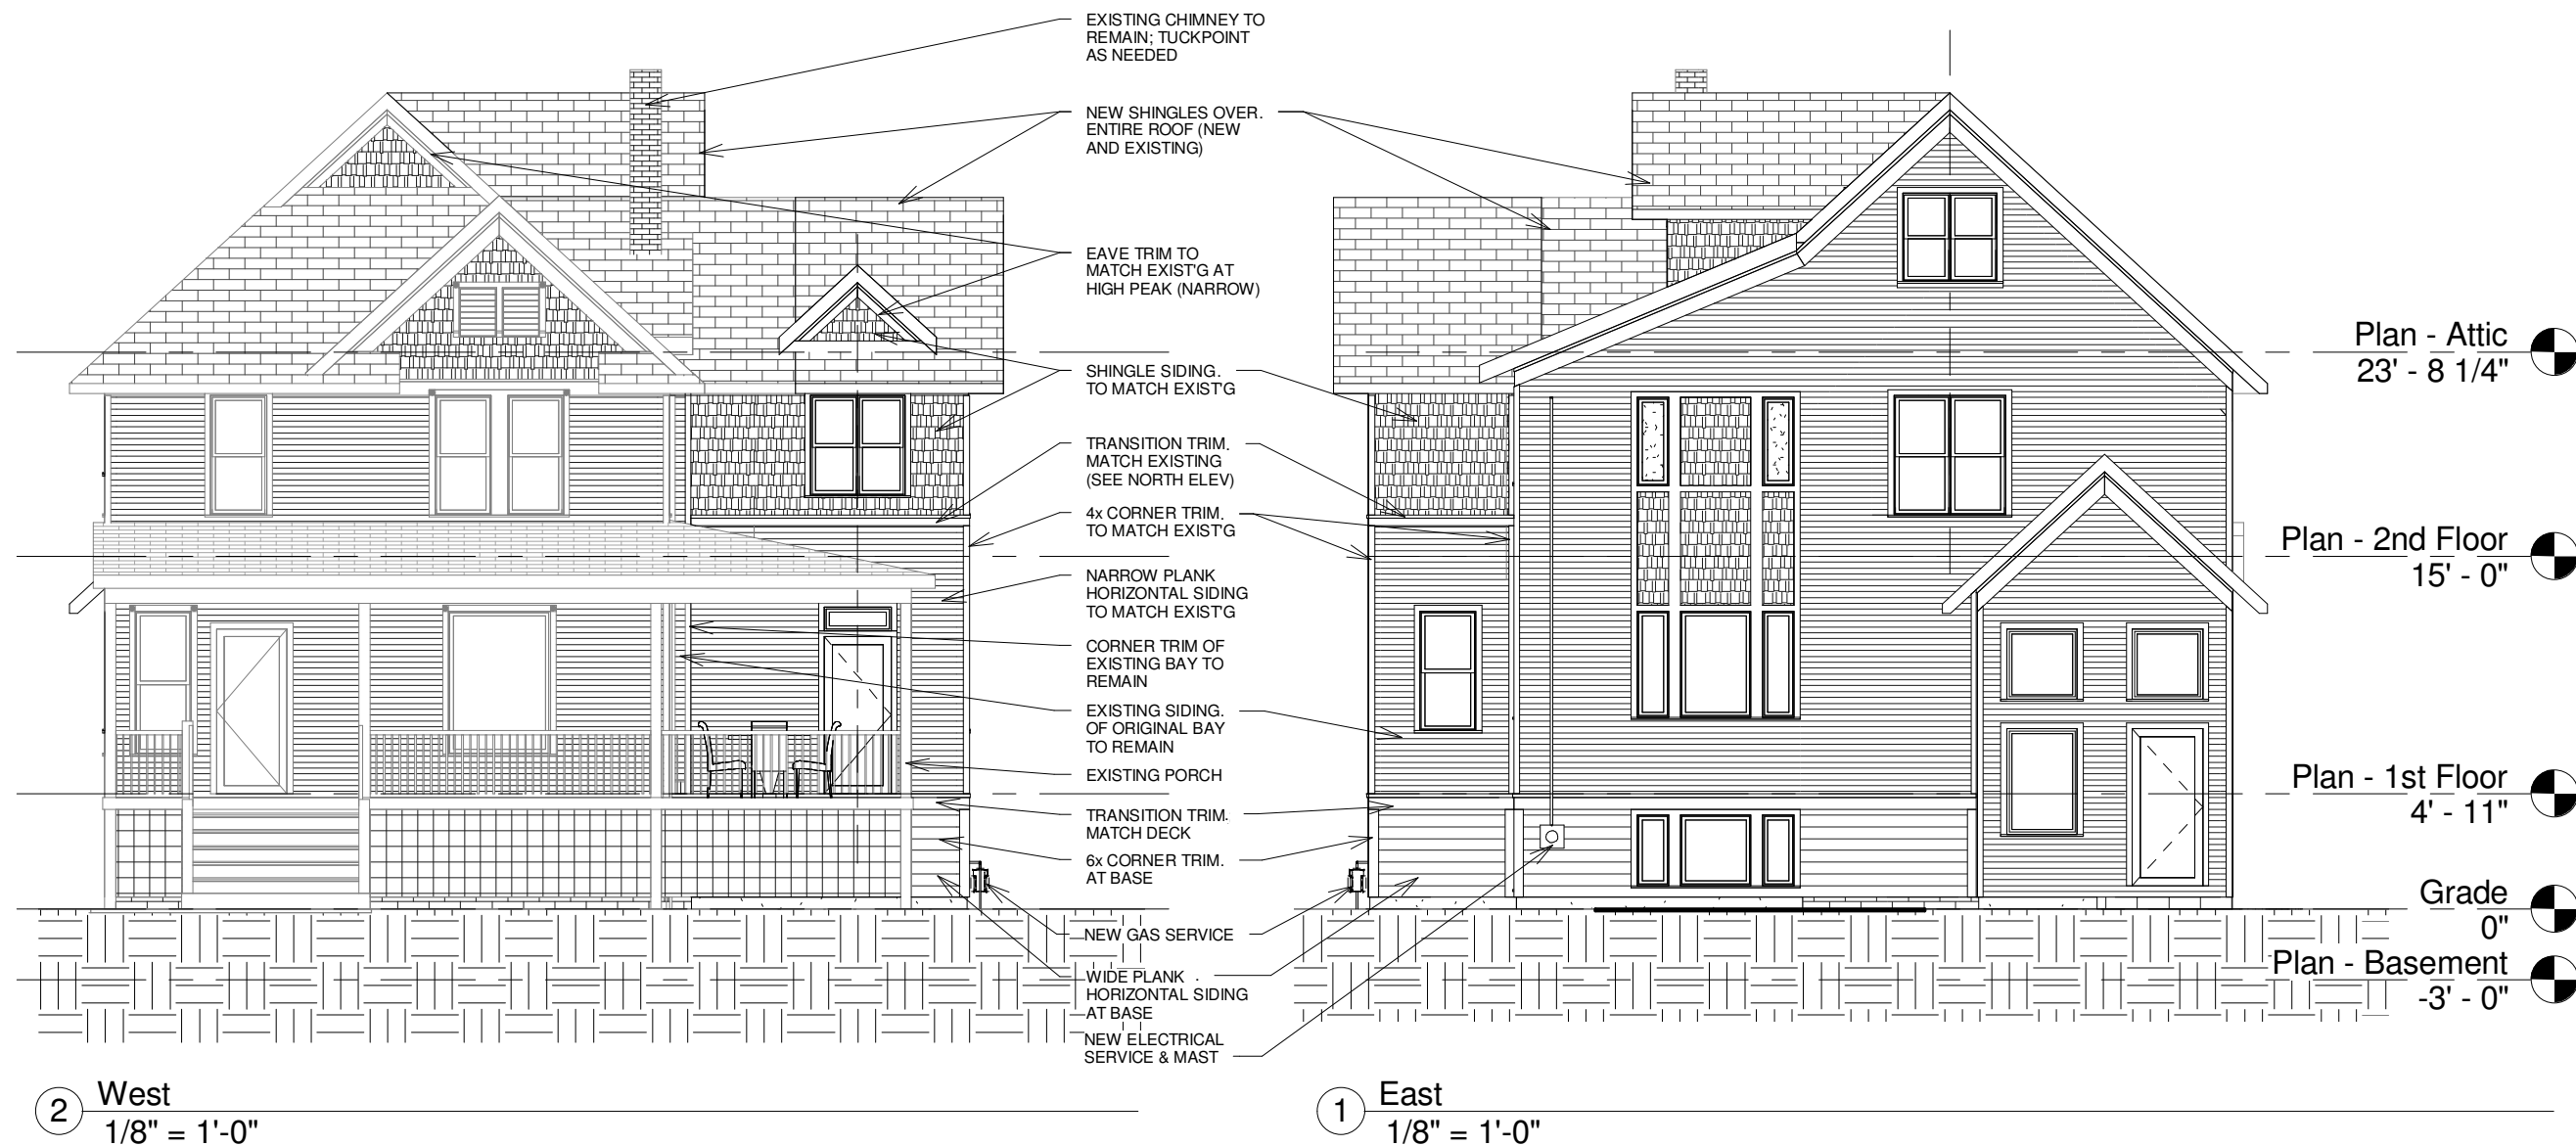

11/30/2016 12:52:51 PM



D E S I G N

1216 Fair Oaks Ave
Oak Park, IL 60302
(P) 847 . 951 . 7568

Gill Renovation

Historical Preservation Submittal

238 S. Kenilworth, Oak Park, IL


Ext. Elevations

11.30.16

A303

REV'D	DESCRIPTION	DATE

© COPYRIGHT 2016 CWDesign

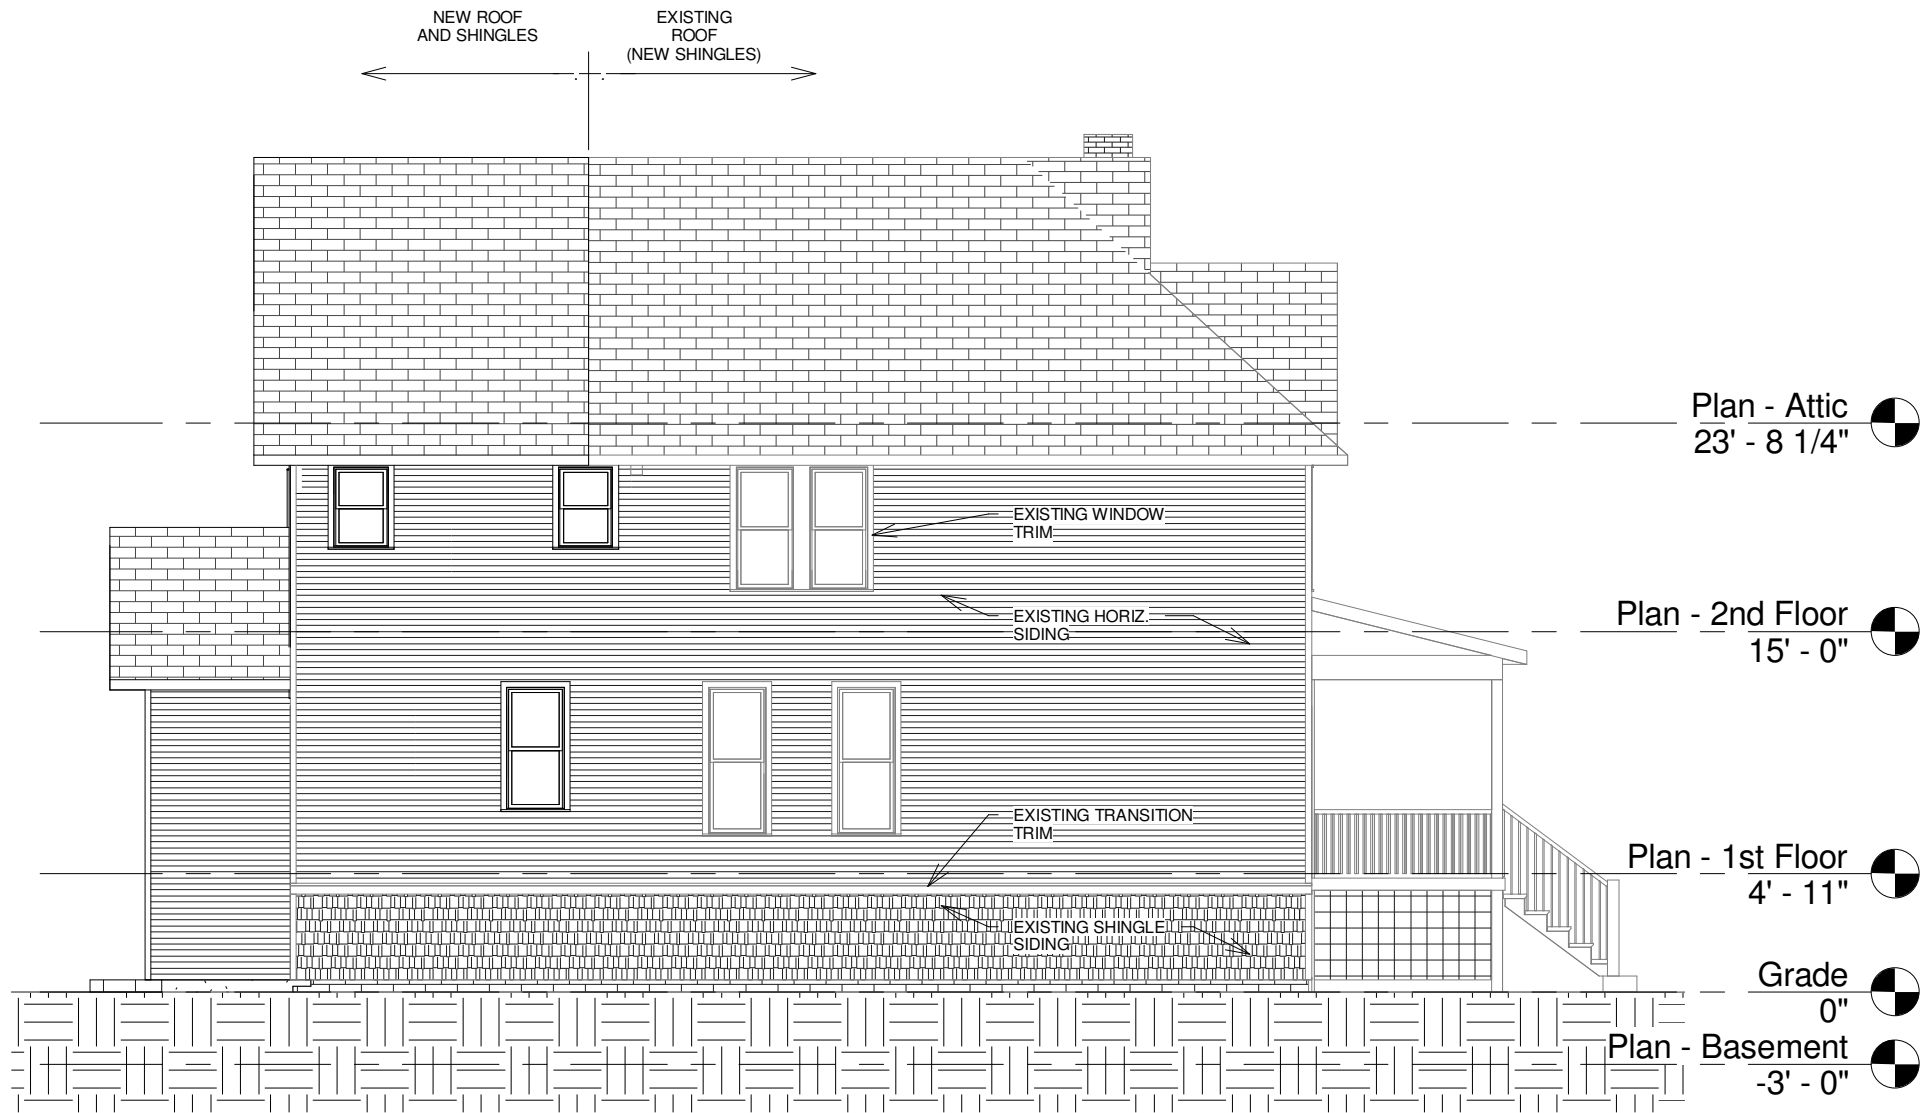

1 North
1/8" = 1'-0"

11/30/2016 12:52:53 PM



D E S I G N

1216 Fair Oaks Ave
Oak Park, IL 60302
(P) 847 . 951 . 7568

Gill Renovation

Historical Preservation Submittal

238 S. Kenilworth, Oak Park, IL

Ext. Elevations

11.30.16

A304

REV'D	DESCRIPTION	DATE

© COPYRIGHT 2016 CWDesign



① South
1/8" = 1'-0"

11/30/2016 12:52:55 PM



1 Interior - Living Room



D E S I G N

1216 Fair Oaks Ave
Oak Park, IL 60302
(P) 847 . 951 . 7568

Gill Renovation

Historical Preservation Submittal

238 S. Kenilworth, Oak Park, IL

Interiors


11.30.16

A701

REV'D	DESCRIPTION	DATE

© COPYRIGHT 2016 CWDesign

11/30/2016 12:52:59 PM

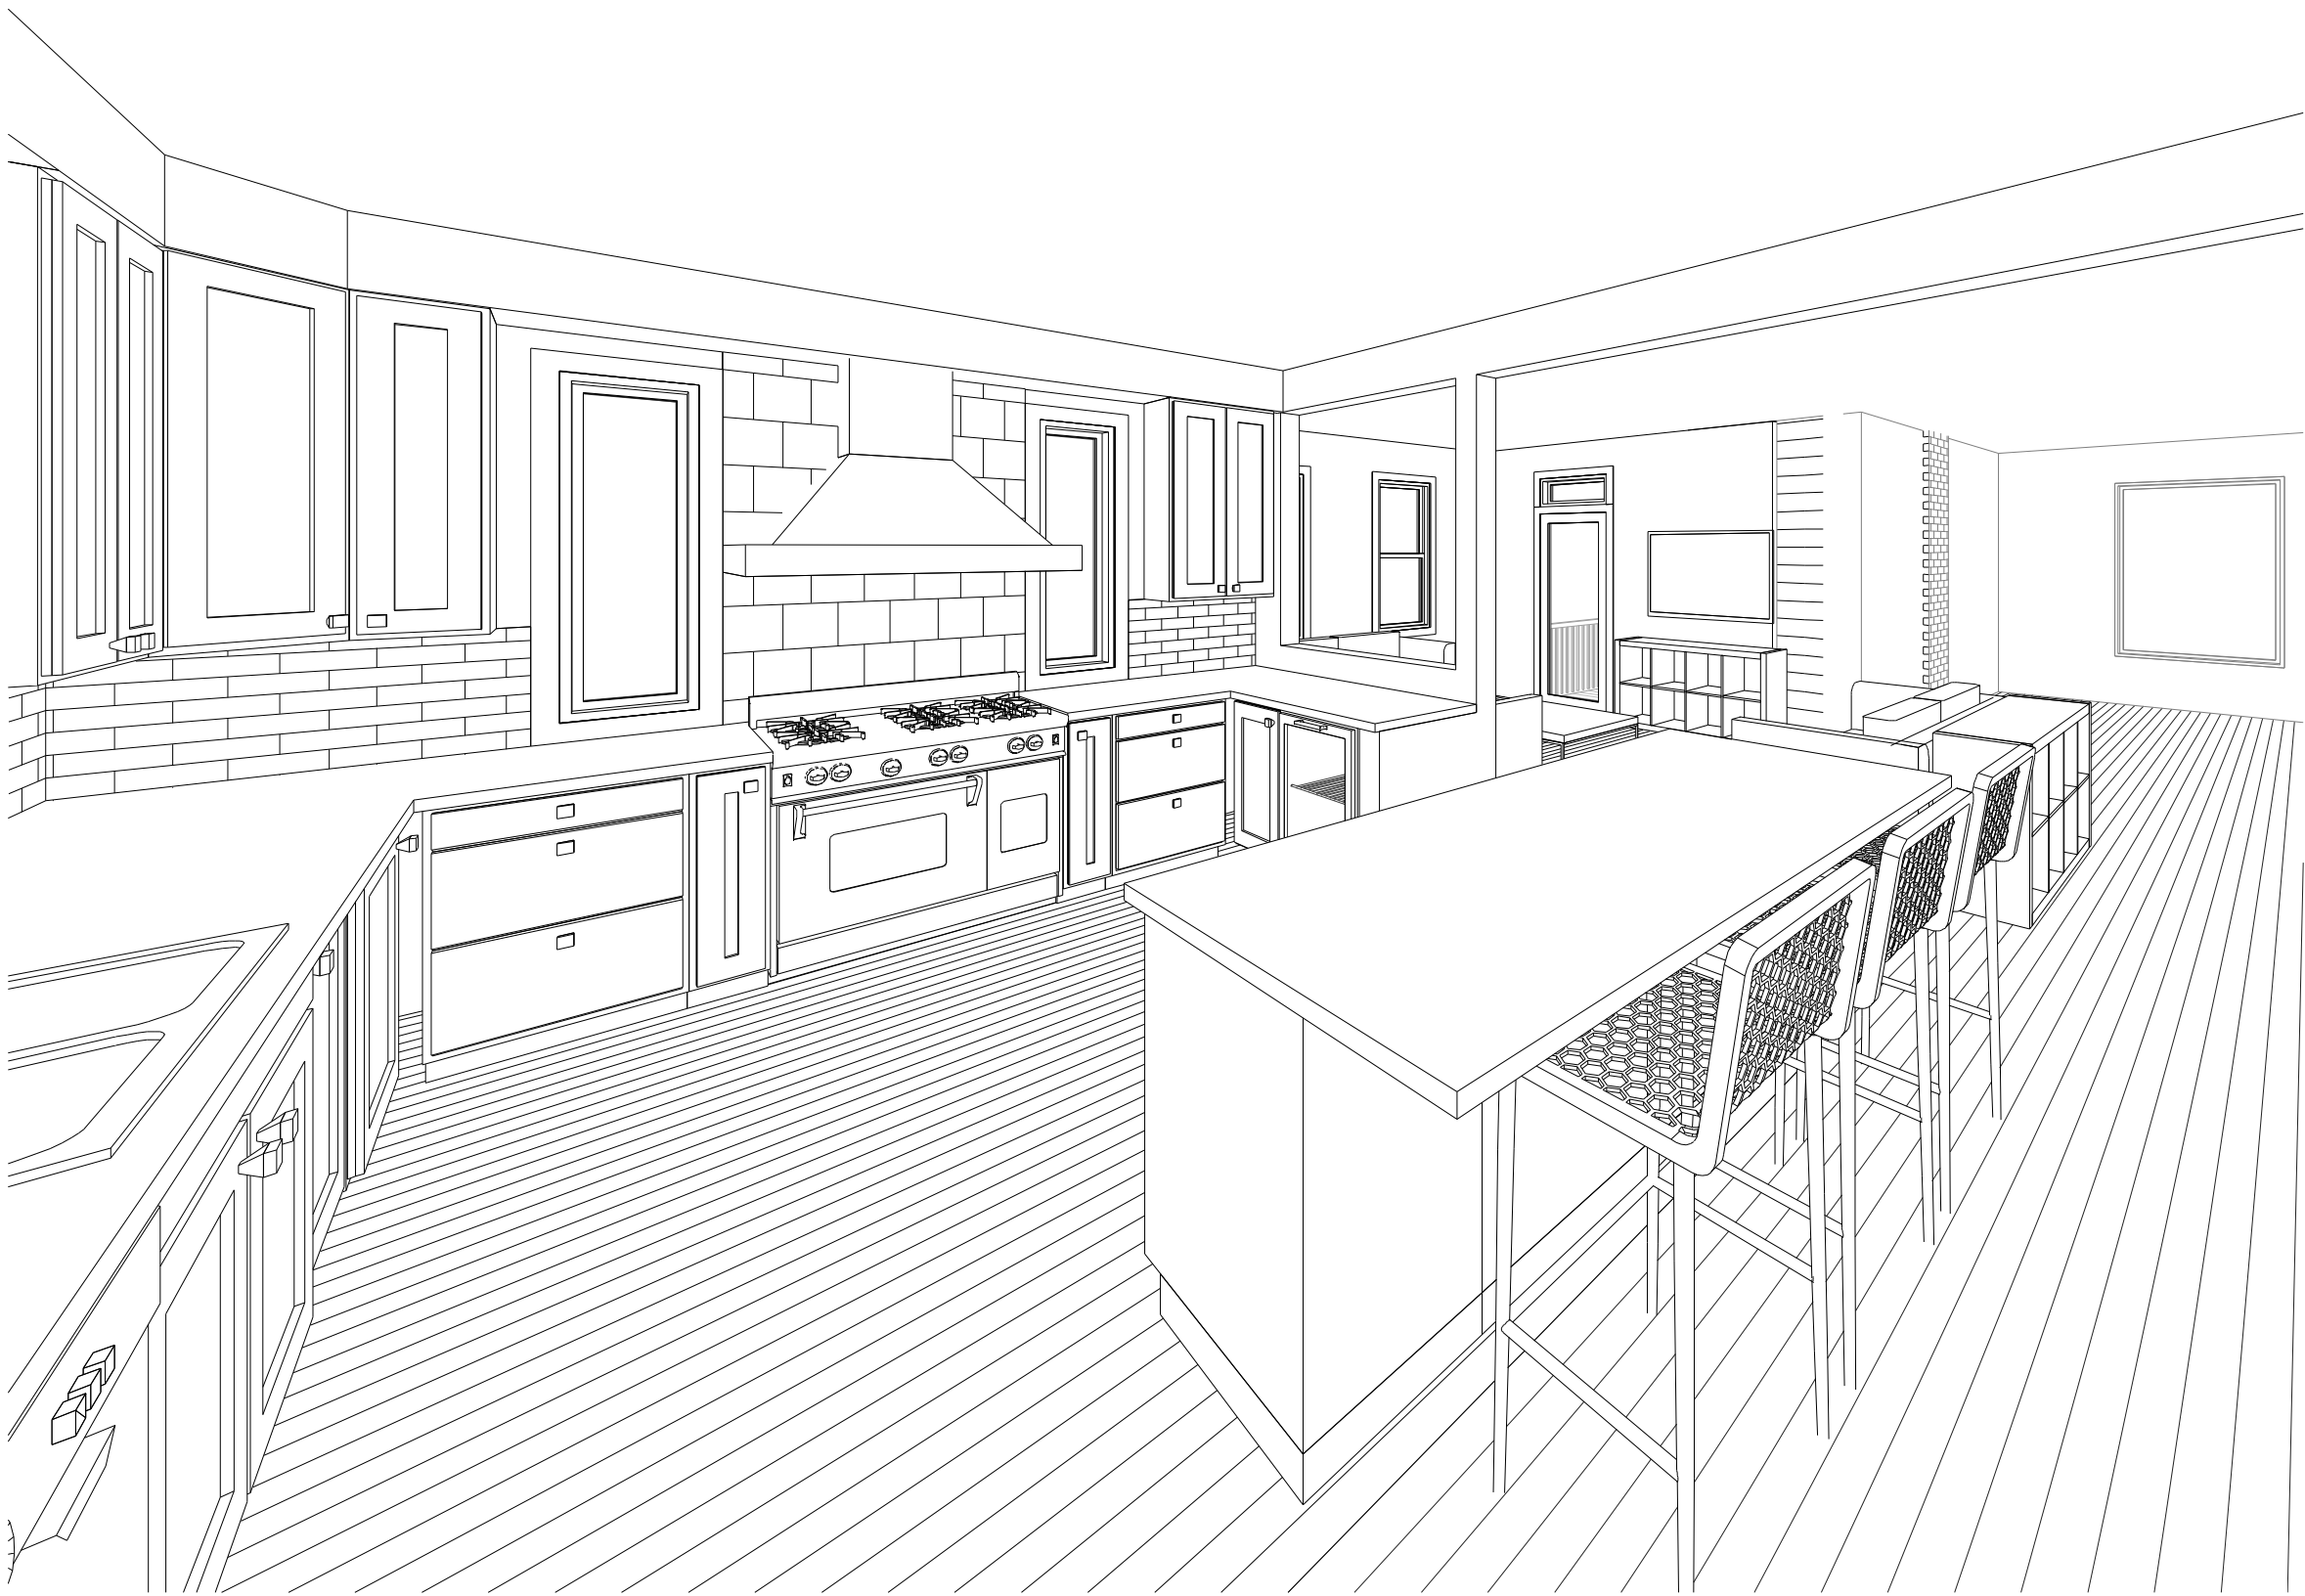

1 Kitchen from North



D E S I G N

1216 Fair Oaks Ave
Oak Park, IL 60302
(P) 847 . 951 . 7568

Gill Renovation

Historical Preservation Submittal

238 S. Kenilworth, Oak Park, IL

Interiors

11.30.16

A702

REV'D	DESCRIPTION	DATE

© COPYRIGHT 2016 CWDesign

11/30/2016 12:53:04 PM



1 Kitchen from South



D E S I G N

1216 Fair Oaks Ave
Oak Park, IL 60302
(P) 847 . 951 . 7568

Gill Renovation

Historical Preservation Submittal

238 S. Kenilworth, Oak Park, IL

Interiors

11.30.16

A703

REV'D	DESCRIPTION	DATE

© COPYRIGHT 2016 CWDesign

11/30/2016 12:53:08 PM