


I-290 Phase I Study
Letter of Intent – Oak Park
Village Aesthetic, Sustainability, & Capping
Opportunities – Exhibit 2

July 2016

This exhibit represents concepts identified during Phase I and are subject to further analysis and refinement as well as further discussions about funding opportunities, cost participation & maintenance in Phase II

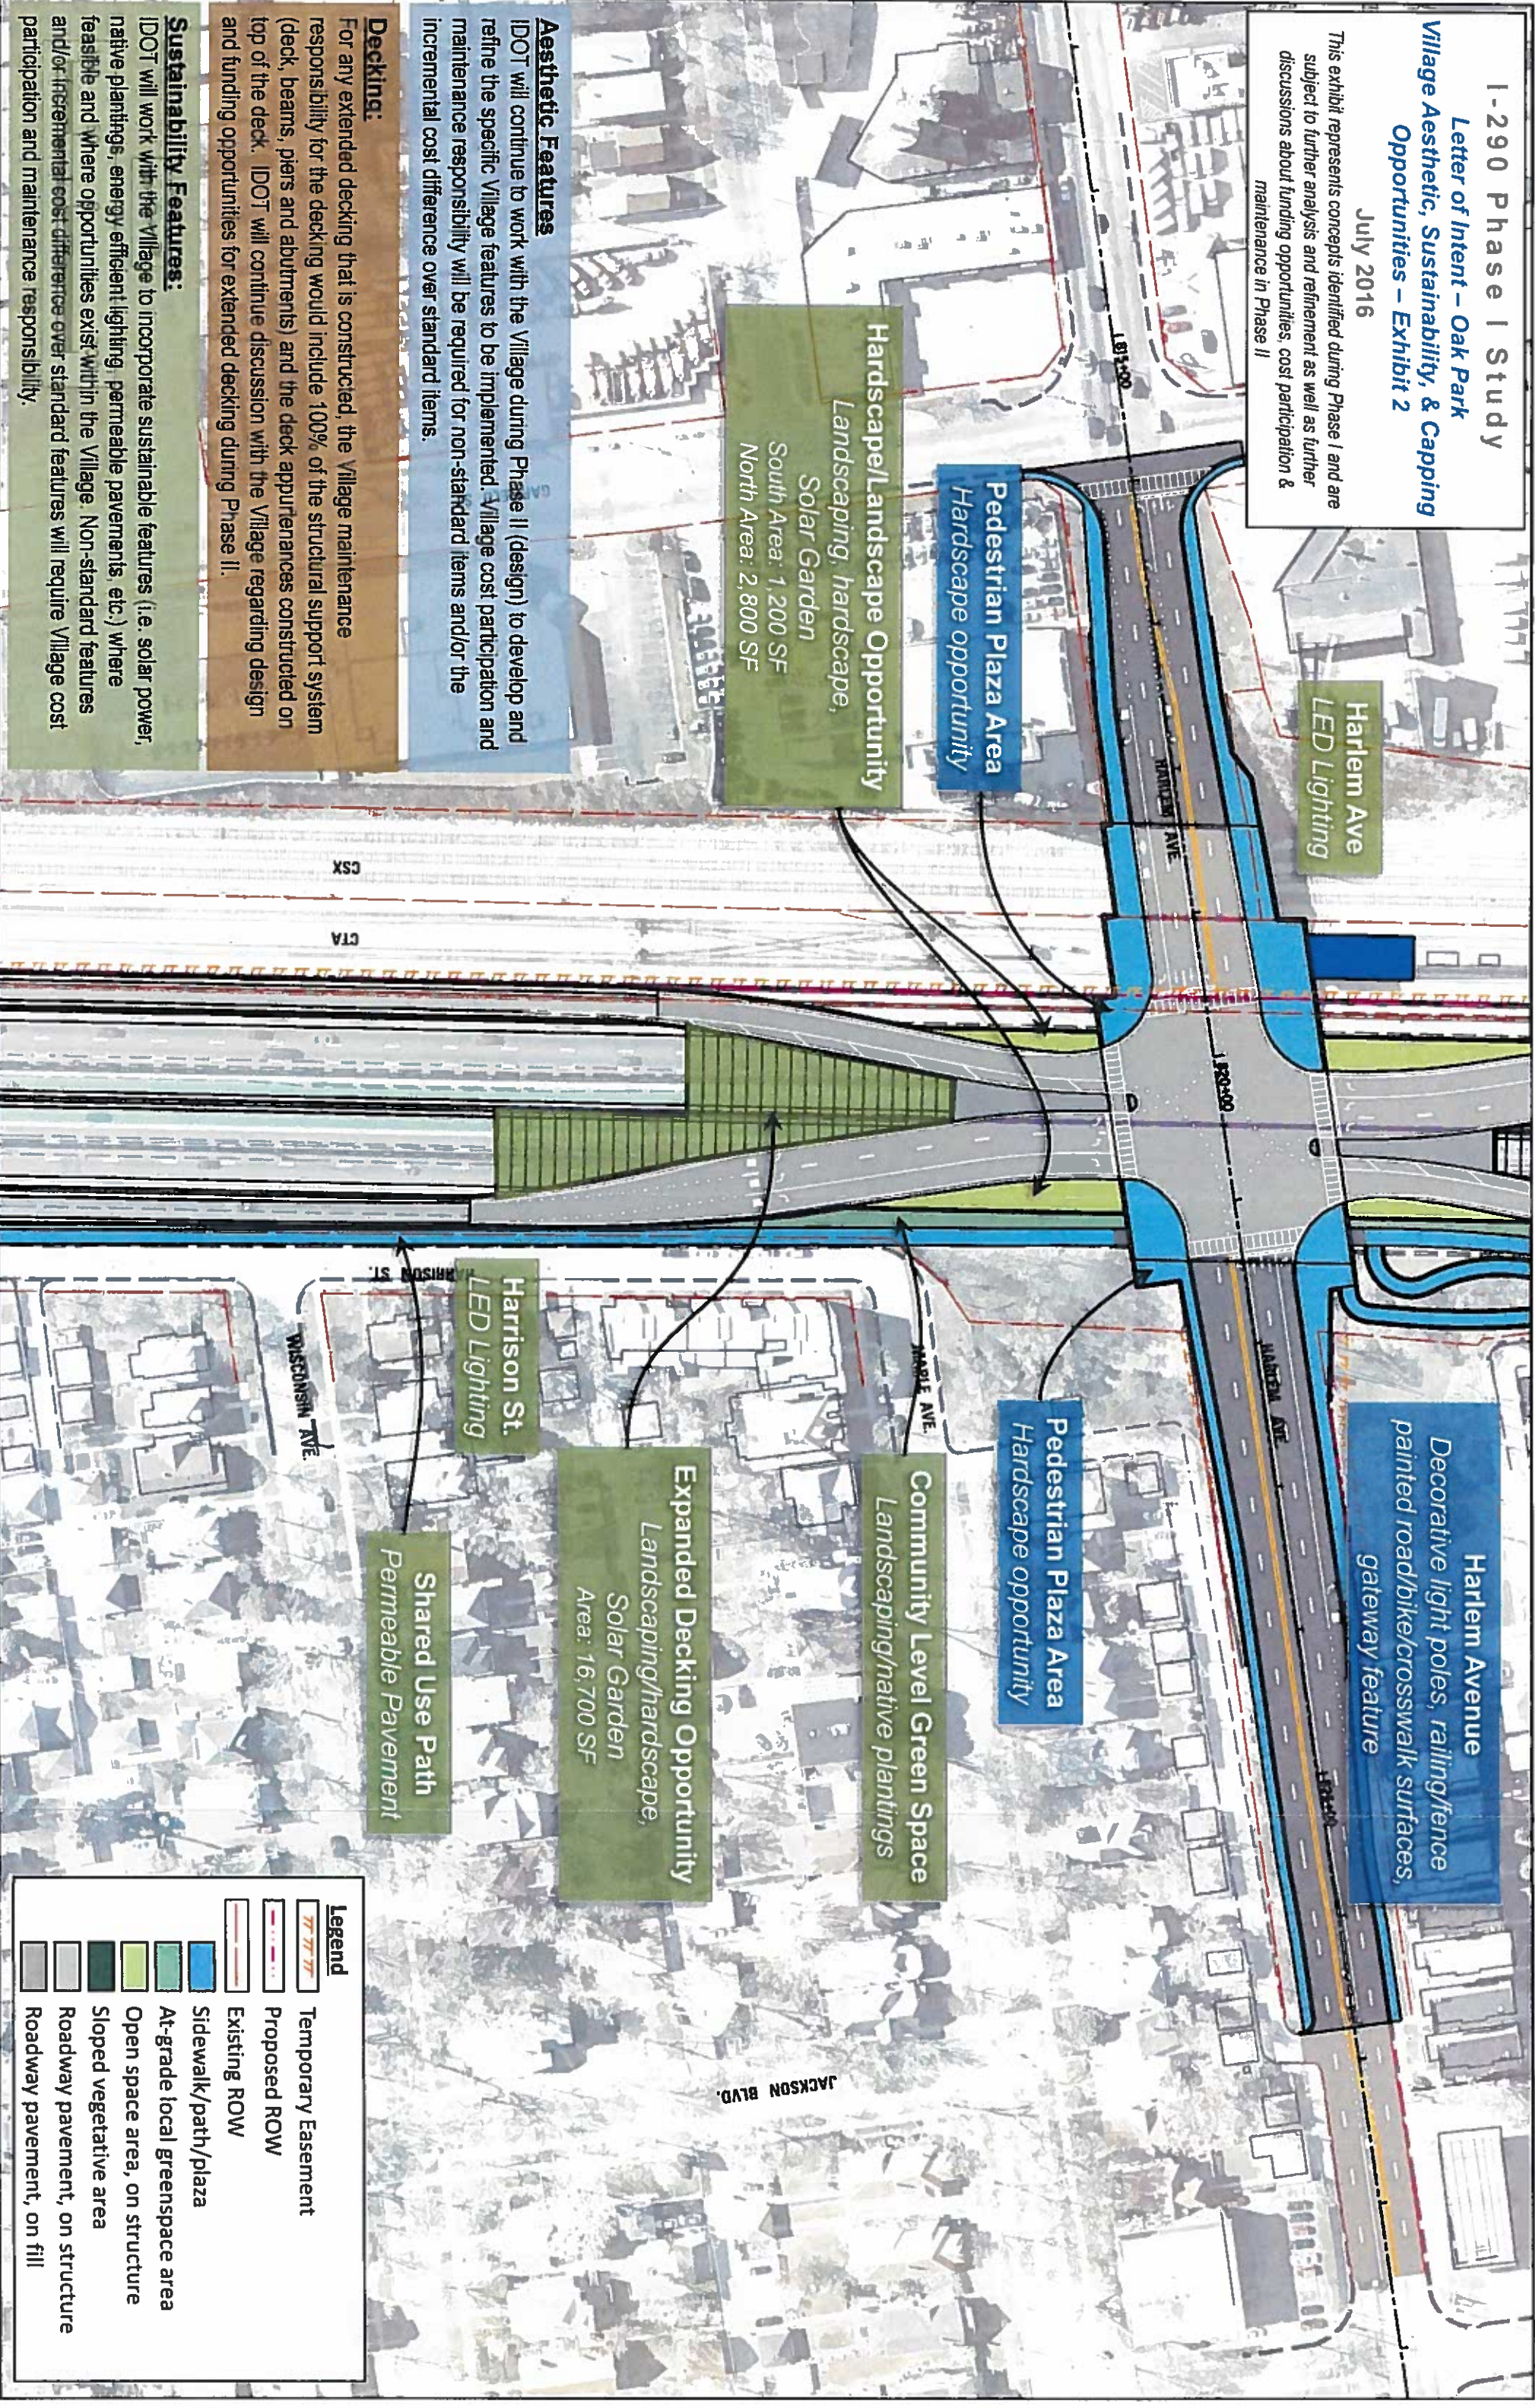

Harlem Ave
LED Lighting

Pedestrian Plaza Area
Hardscape opportunity

Hardscape/Landscape Opportunity
Landscaping, hardscape,
Solar Garden
South Area: 1,200 SF
North Area: 2,800 SF

Harlem Avenue
Decorative light poles, railing/fence
painted road/bike/crosswalk surfaces,
gateway feature

Pedestrian Plaza Area
Hardscape opportunity

Community Level Green Space
Landscaping/native plantings

Expanded Decking Opportunity
Landscaping/hardscape,
Solar Garden
Area: 16,700 SF

Shared Use Path
Permeable Pavement

Harrison St.
LED Lighting

CSX
CTA

HARRISON ST.
WISCONSIN AVE.

JACKSON BLVD.



Legend

- Temporary Easement
- Proposed ROW
- Existing ROW
- Sidewalk/path/plaza
- At-grade local greenspace area
- Open space area, on structure
- Sloped vegetative area
- Roadway pavement, on structure
- Roadway pavement, on fill


I-290 Phase I Study
Letter of Intent – Oak Park
Village Aesthetic, Sustainability, & Capping
Opportunities – Exhibit 2

July 2016

This exhibit represents concepts identified during Phase I and are subject to further analysis and refinement as well as further discussions about funding opportunities, cost participation & maintenance in Phase II

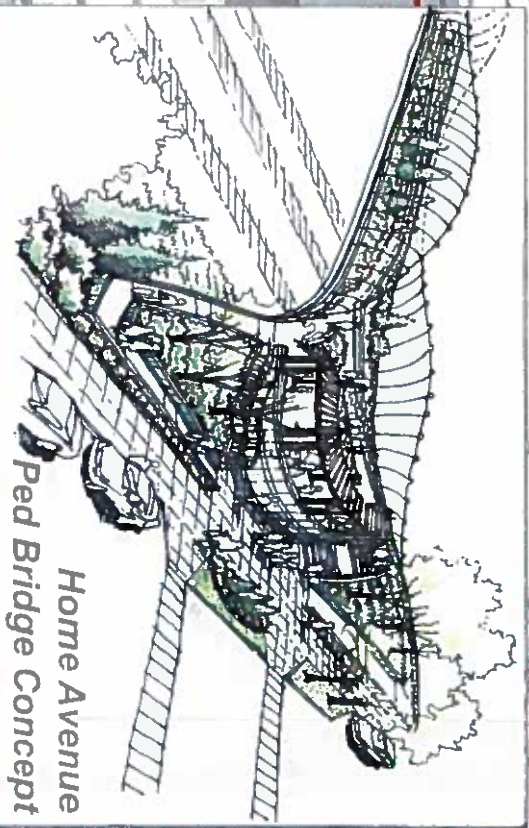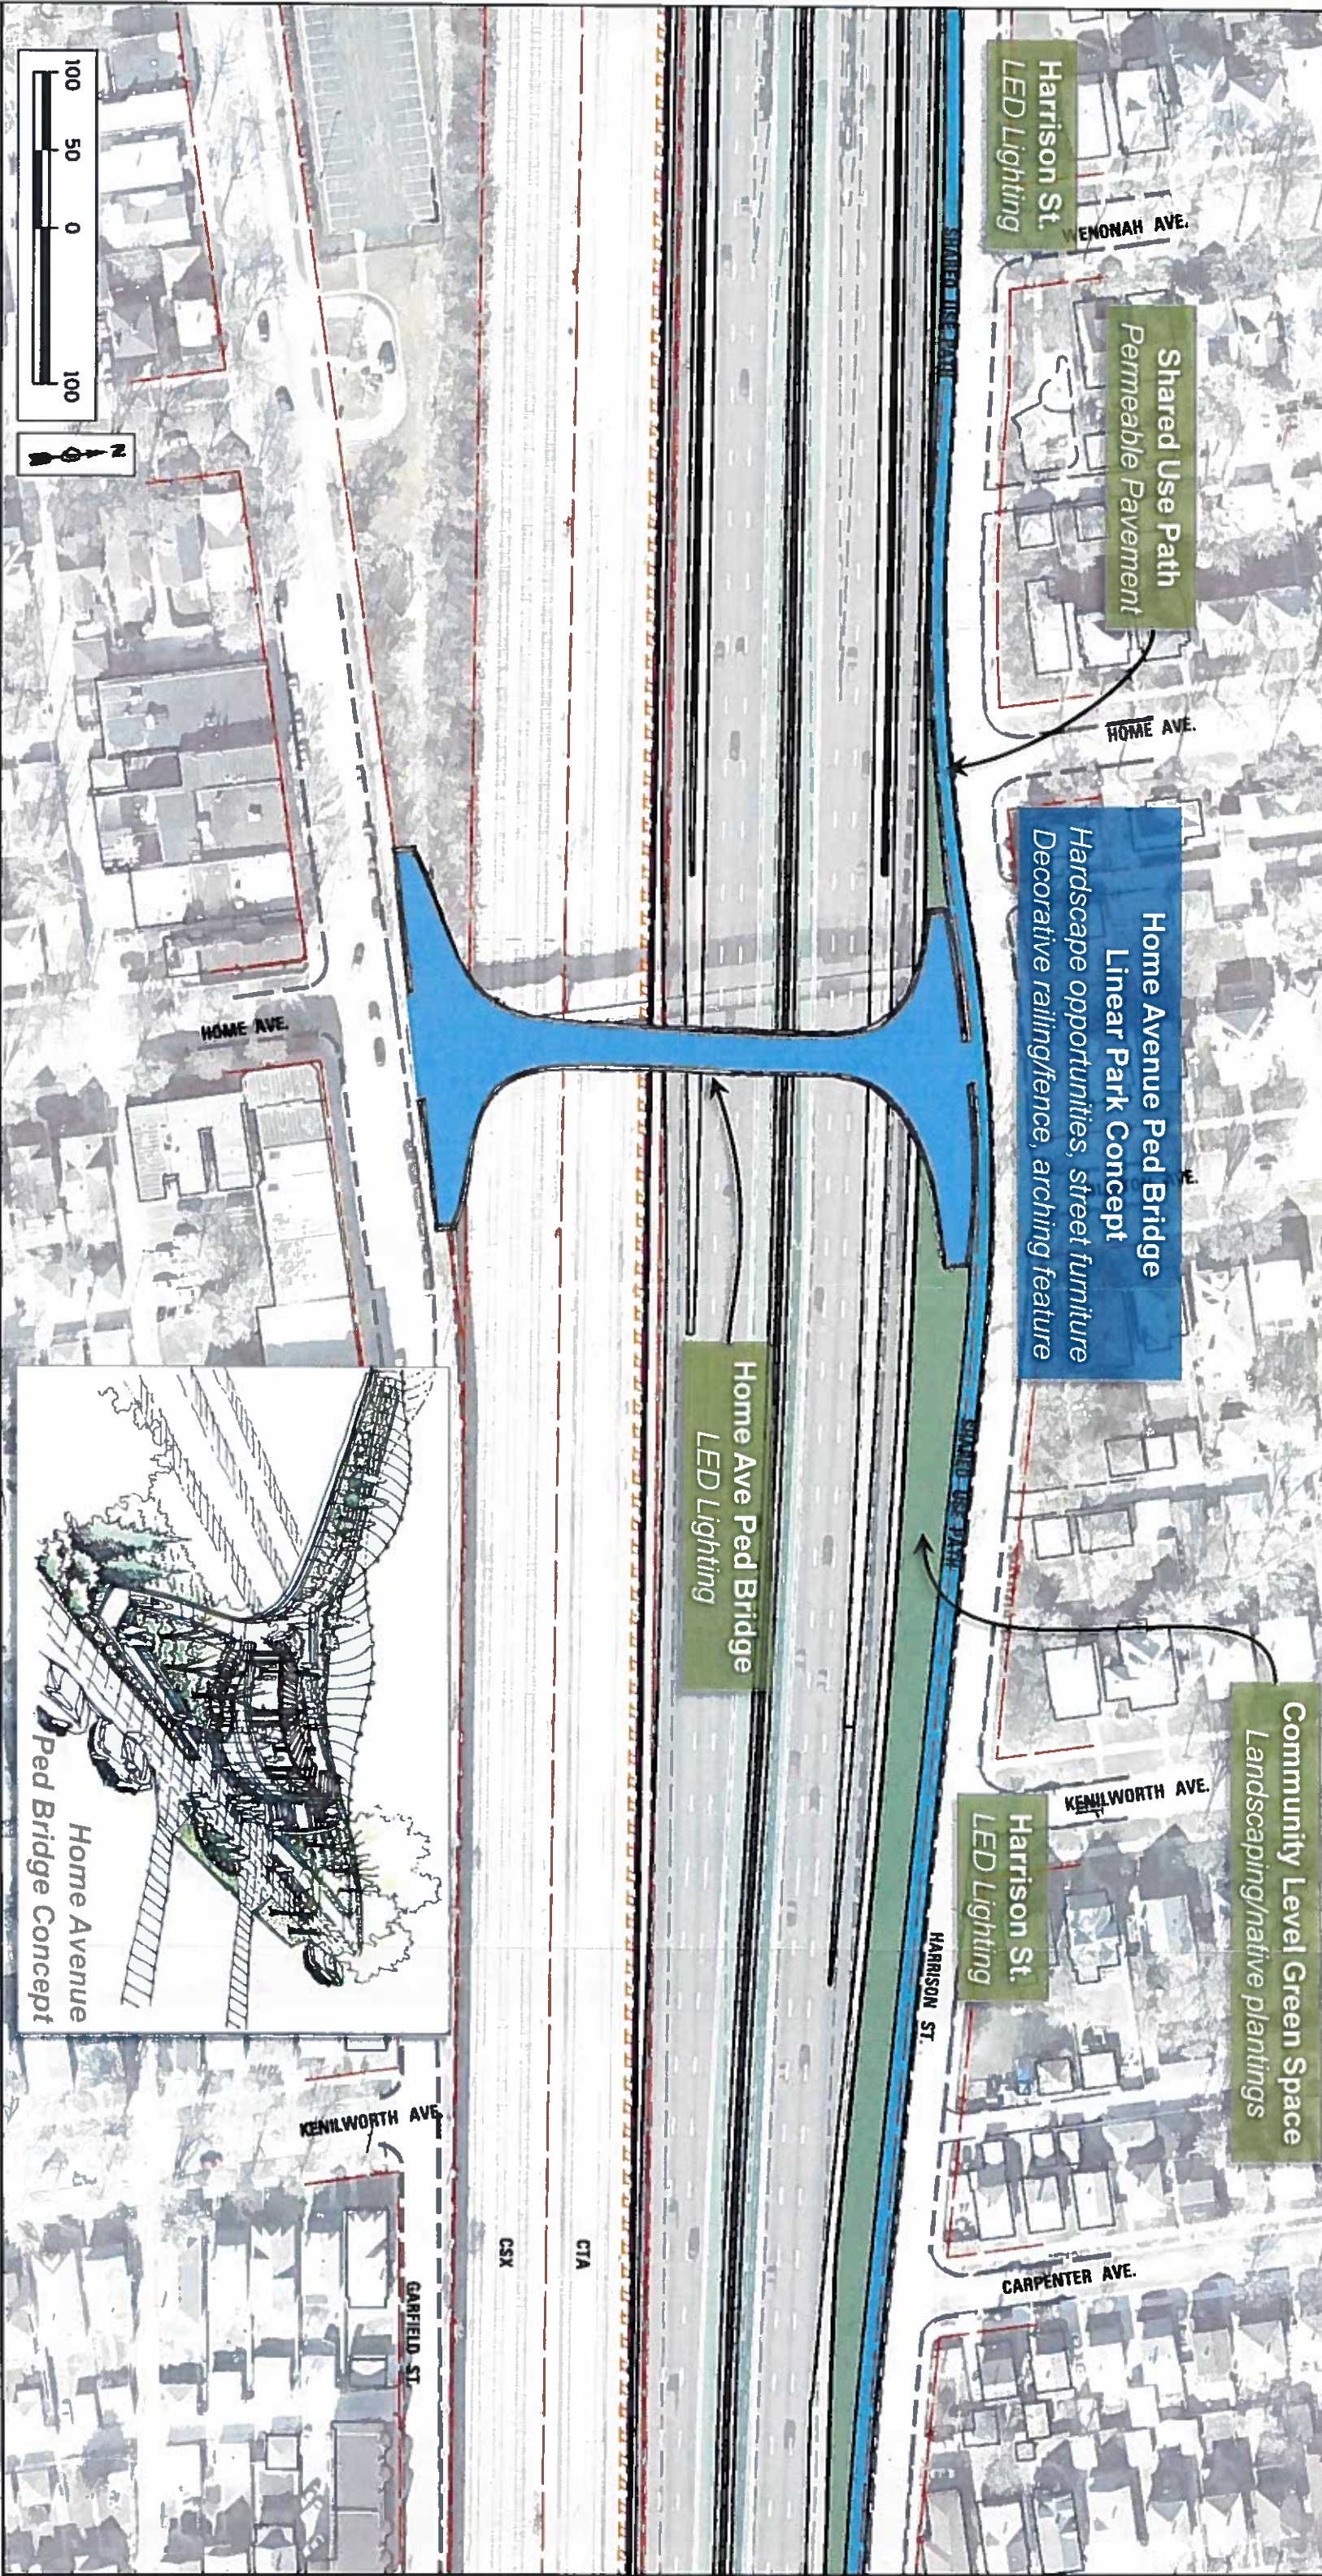


Home Avenue
Ped Bridge Concept

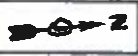

I-290 Phase I Study
Letter of Intent – Oak Park
Village Aesthetic, Sustainability, & Capping
Opportunities – Exhibit 2

July 2016


This exhibit represents concepts identified during Phase I and are subject to further analysis and refinement as well as further discussions about funding opportunities, cost participation & maintenance in Phase II

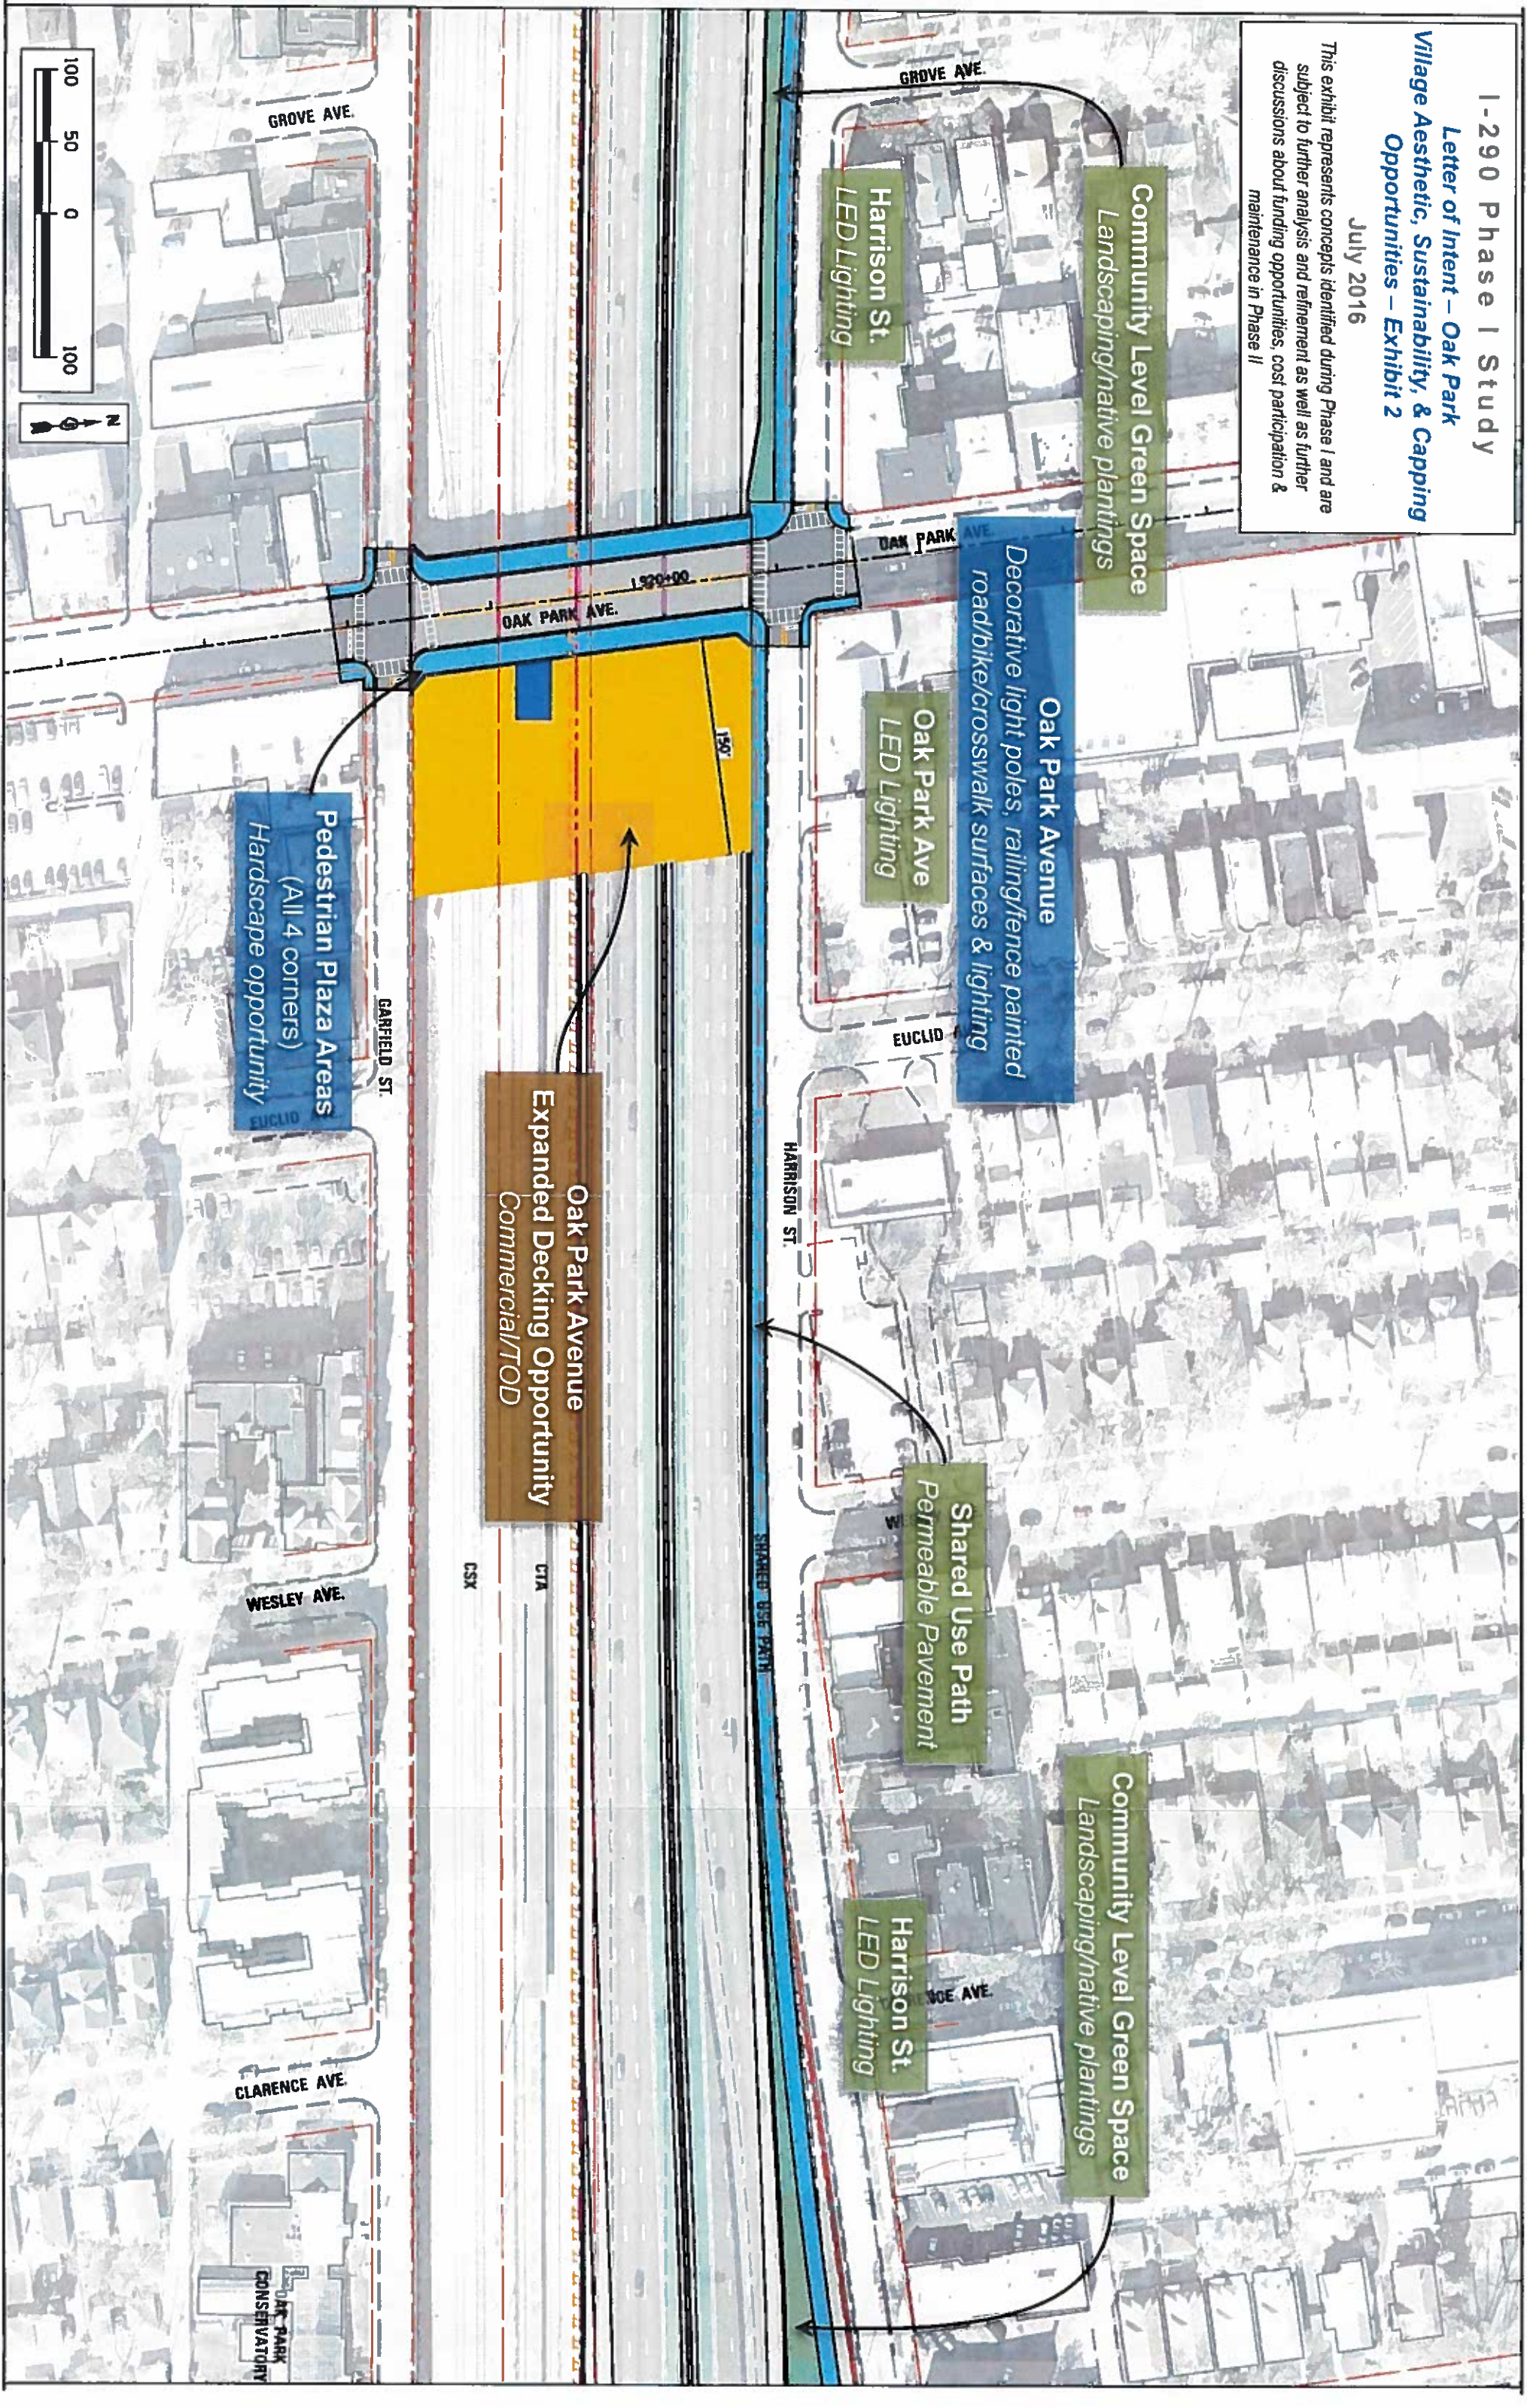

I-290 Phase I Study
Letter of Intent – Oak Park
Village Aesthetic, Sustainability, & Capping
Opportunities – Exhibit 2

July 2016


This exhibit represents concepts identified during Phase I and are subject to further analysis and refinement as well as further discussions about funding opportunities, cost participation & maintenance in Phase II

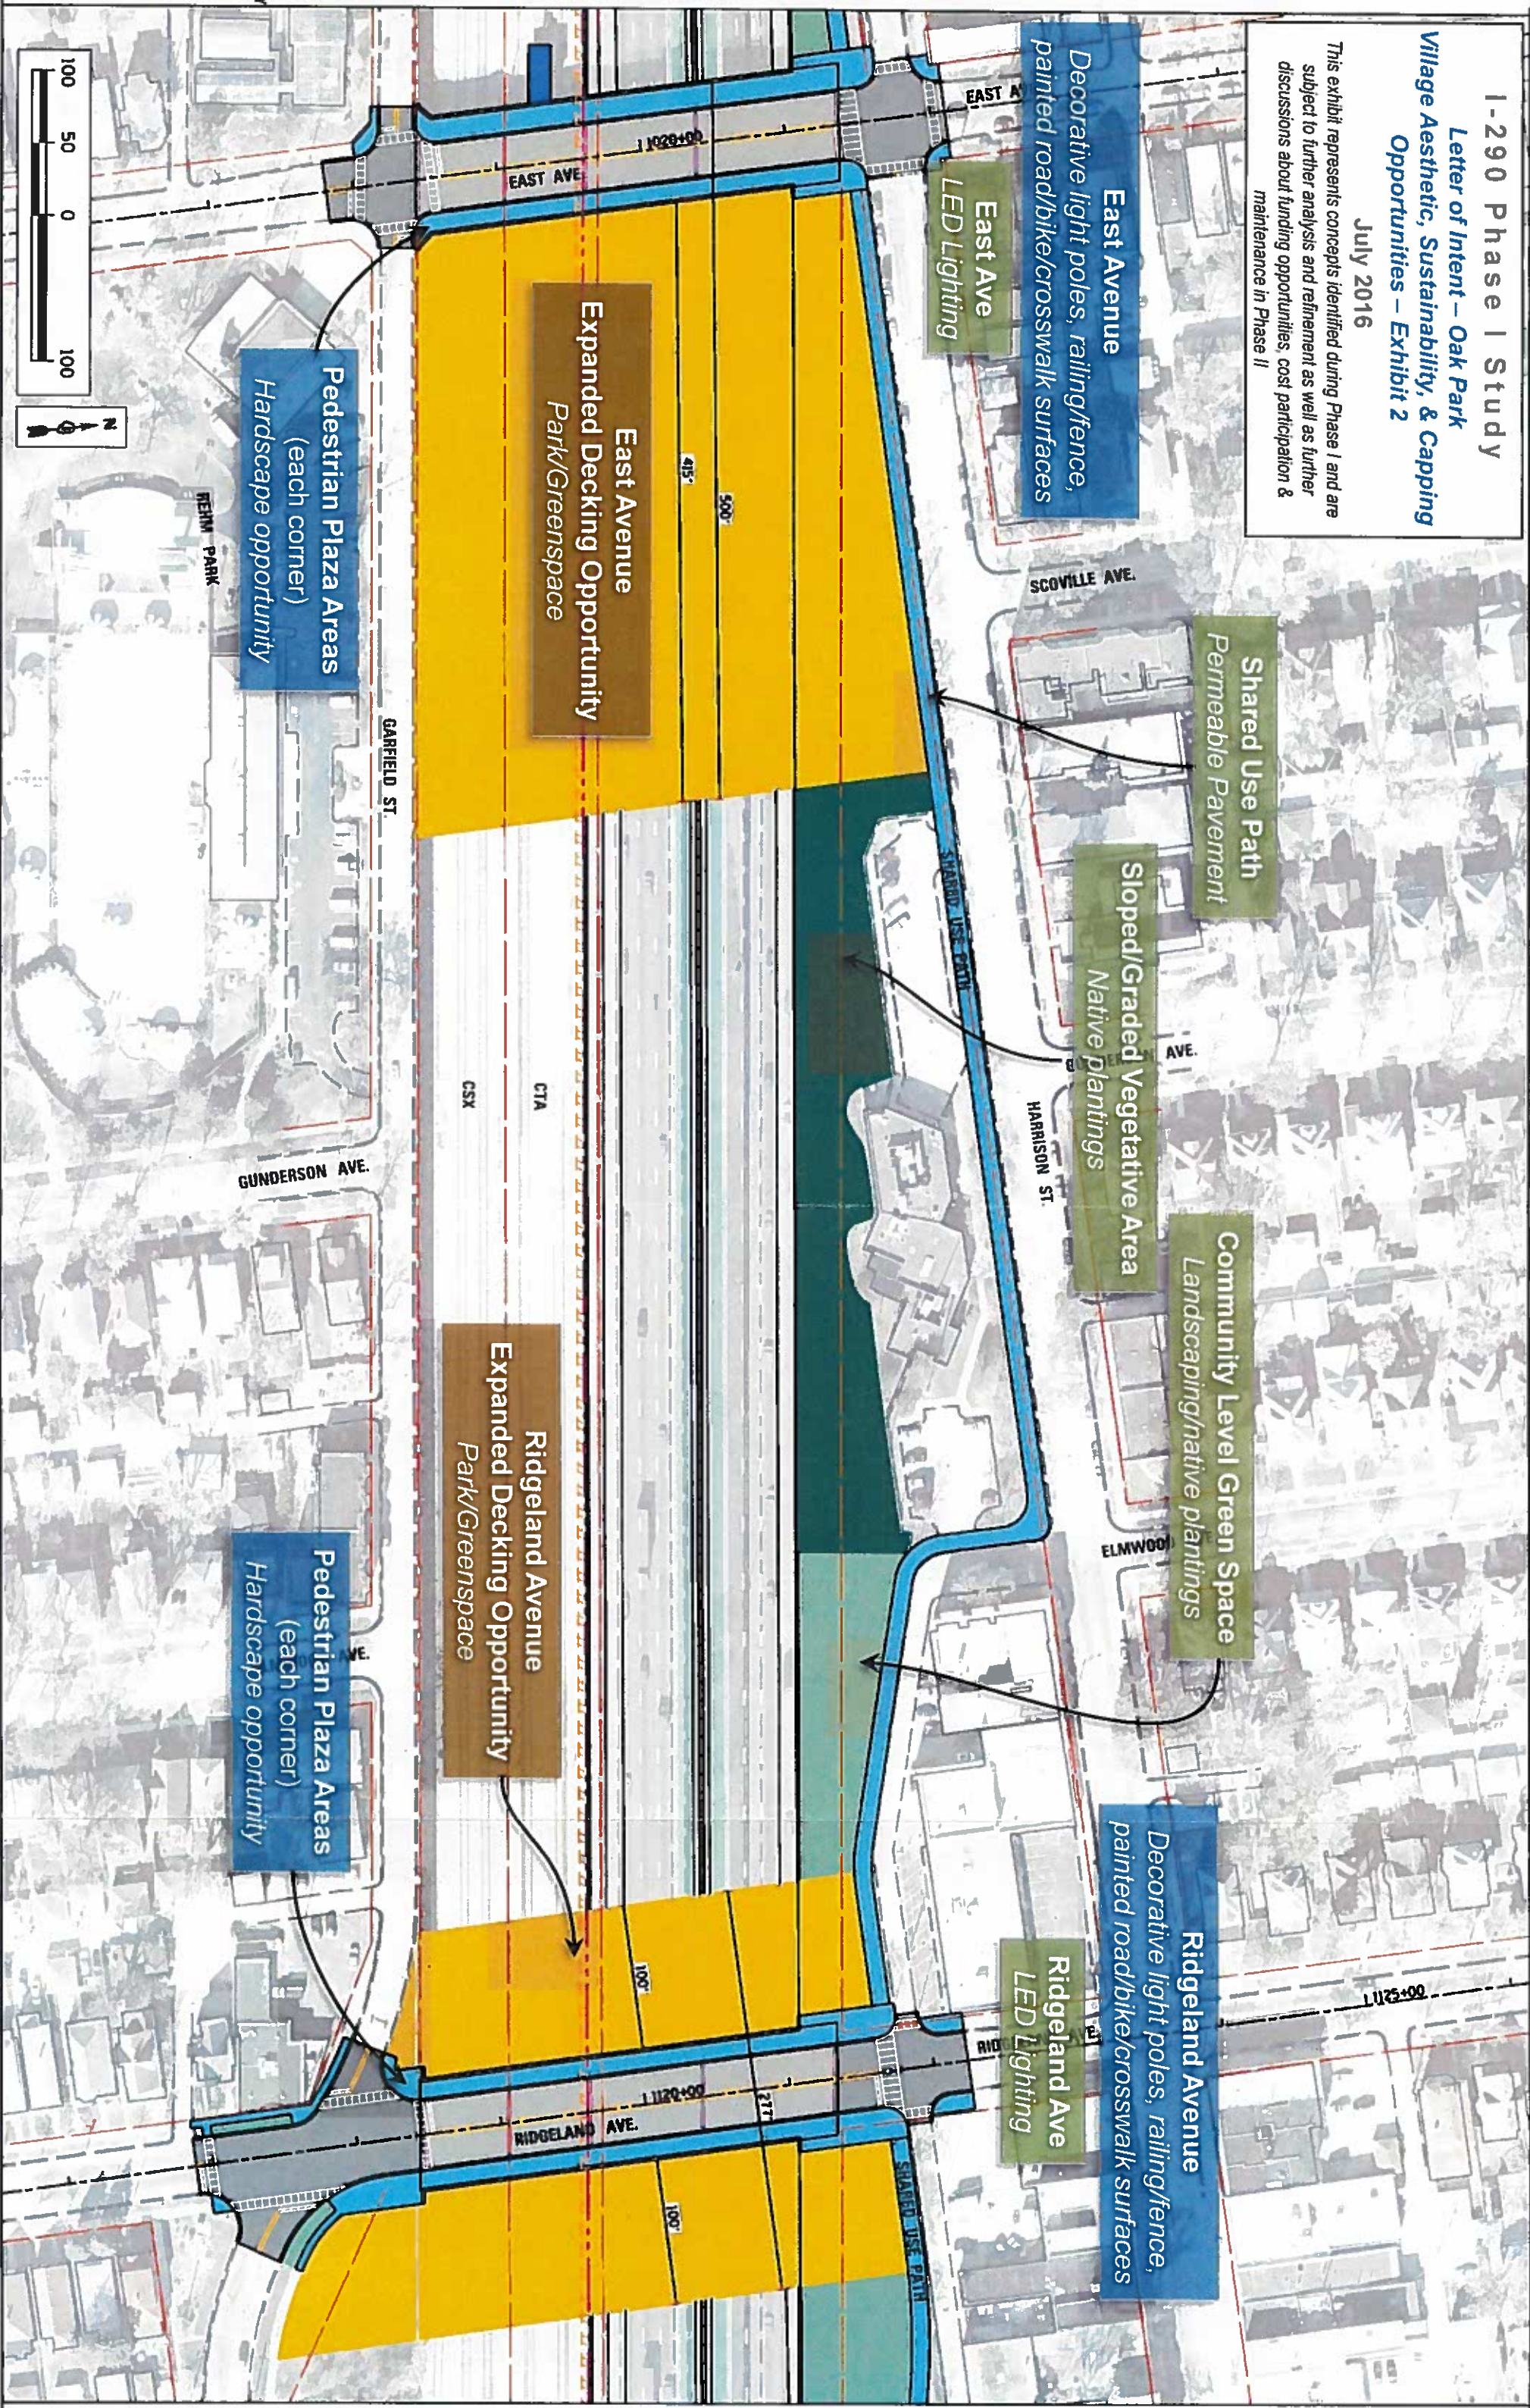

I-290 Phase I Study
Letter of Intent – Oak Park
Village Aesthetic, Sustainability, & Capping
Opportunities – Exhibit 2

July 2016

This exhibit represents concepts identified during Phase I and are subject to further analysis and refinement as well as further discussions about funding opportunities, cost participation & maintenance in Phase II

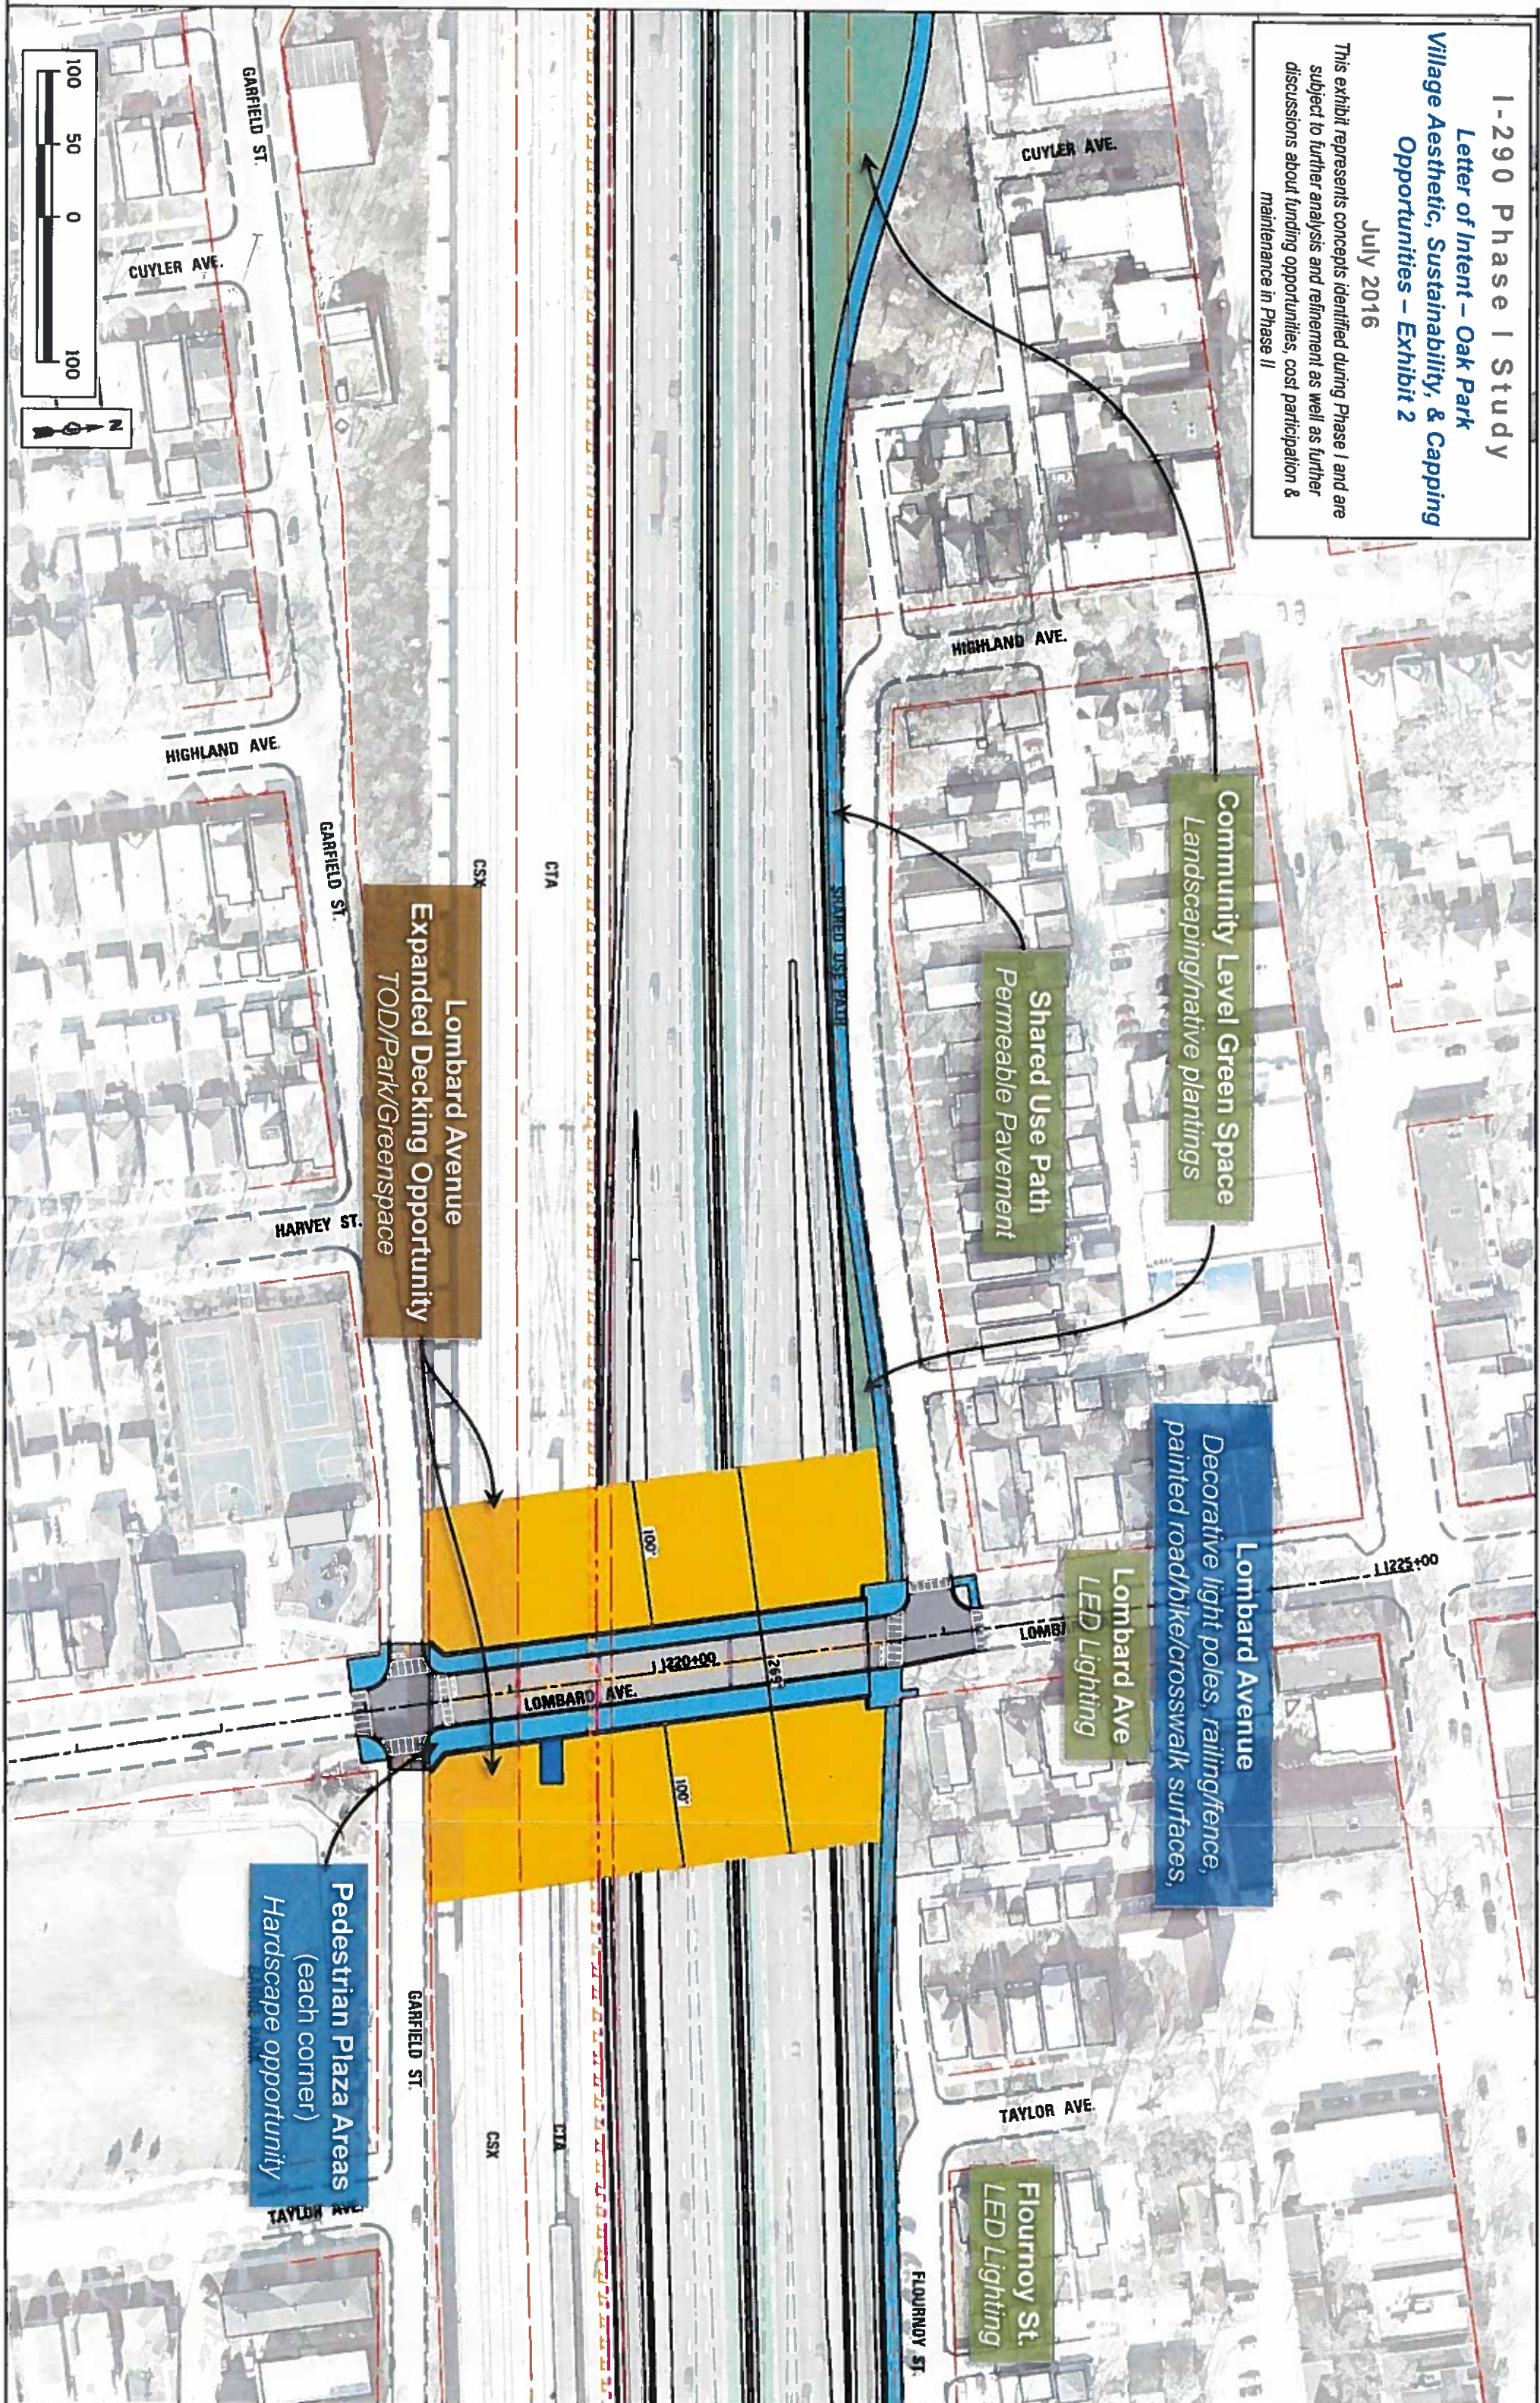

1-290 Phase I Study
Letter of Intent – Oak Park
Village Aesthetic, Sustainability, & Capping
Opportunities – Exhibit 2

July 2016

This exhibit represents concepts identified during Phase I and are subject to further analysis and refinement as well as further discussions about funding opportunities, cost participation & maintenance in Phase II

