


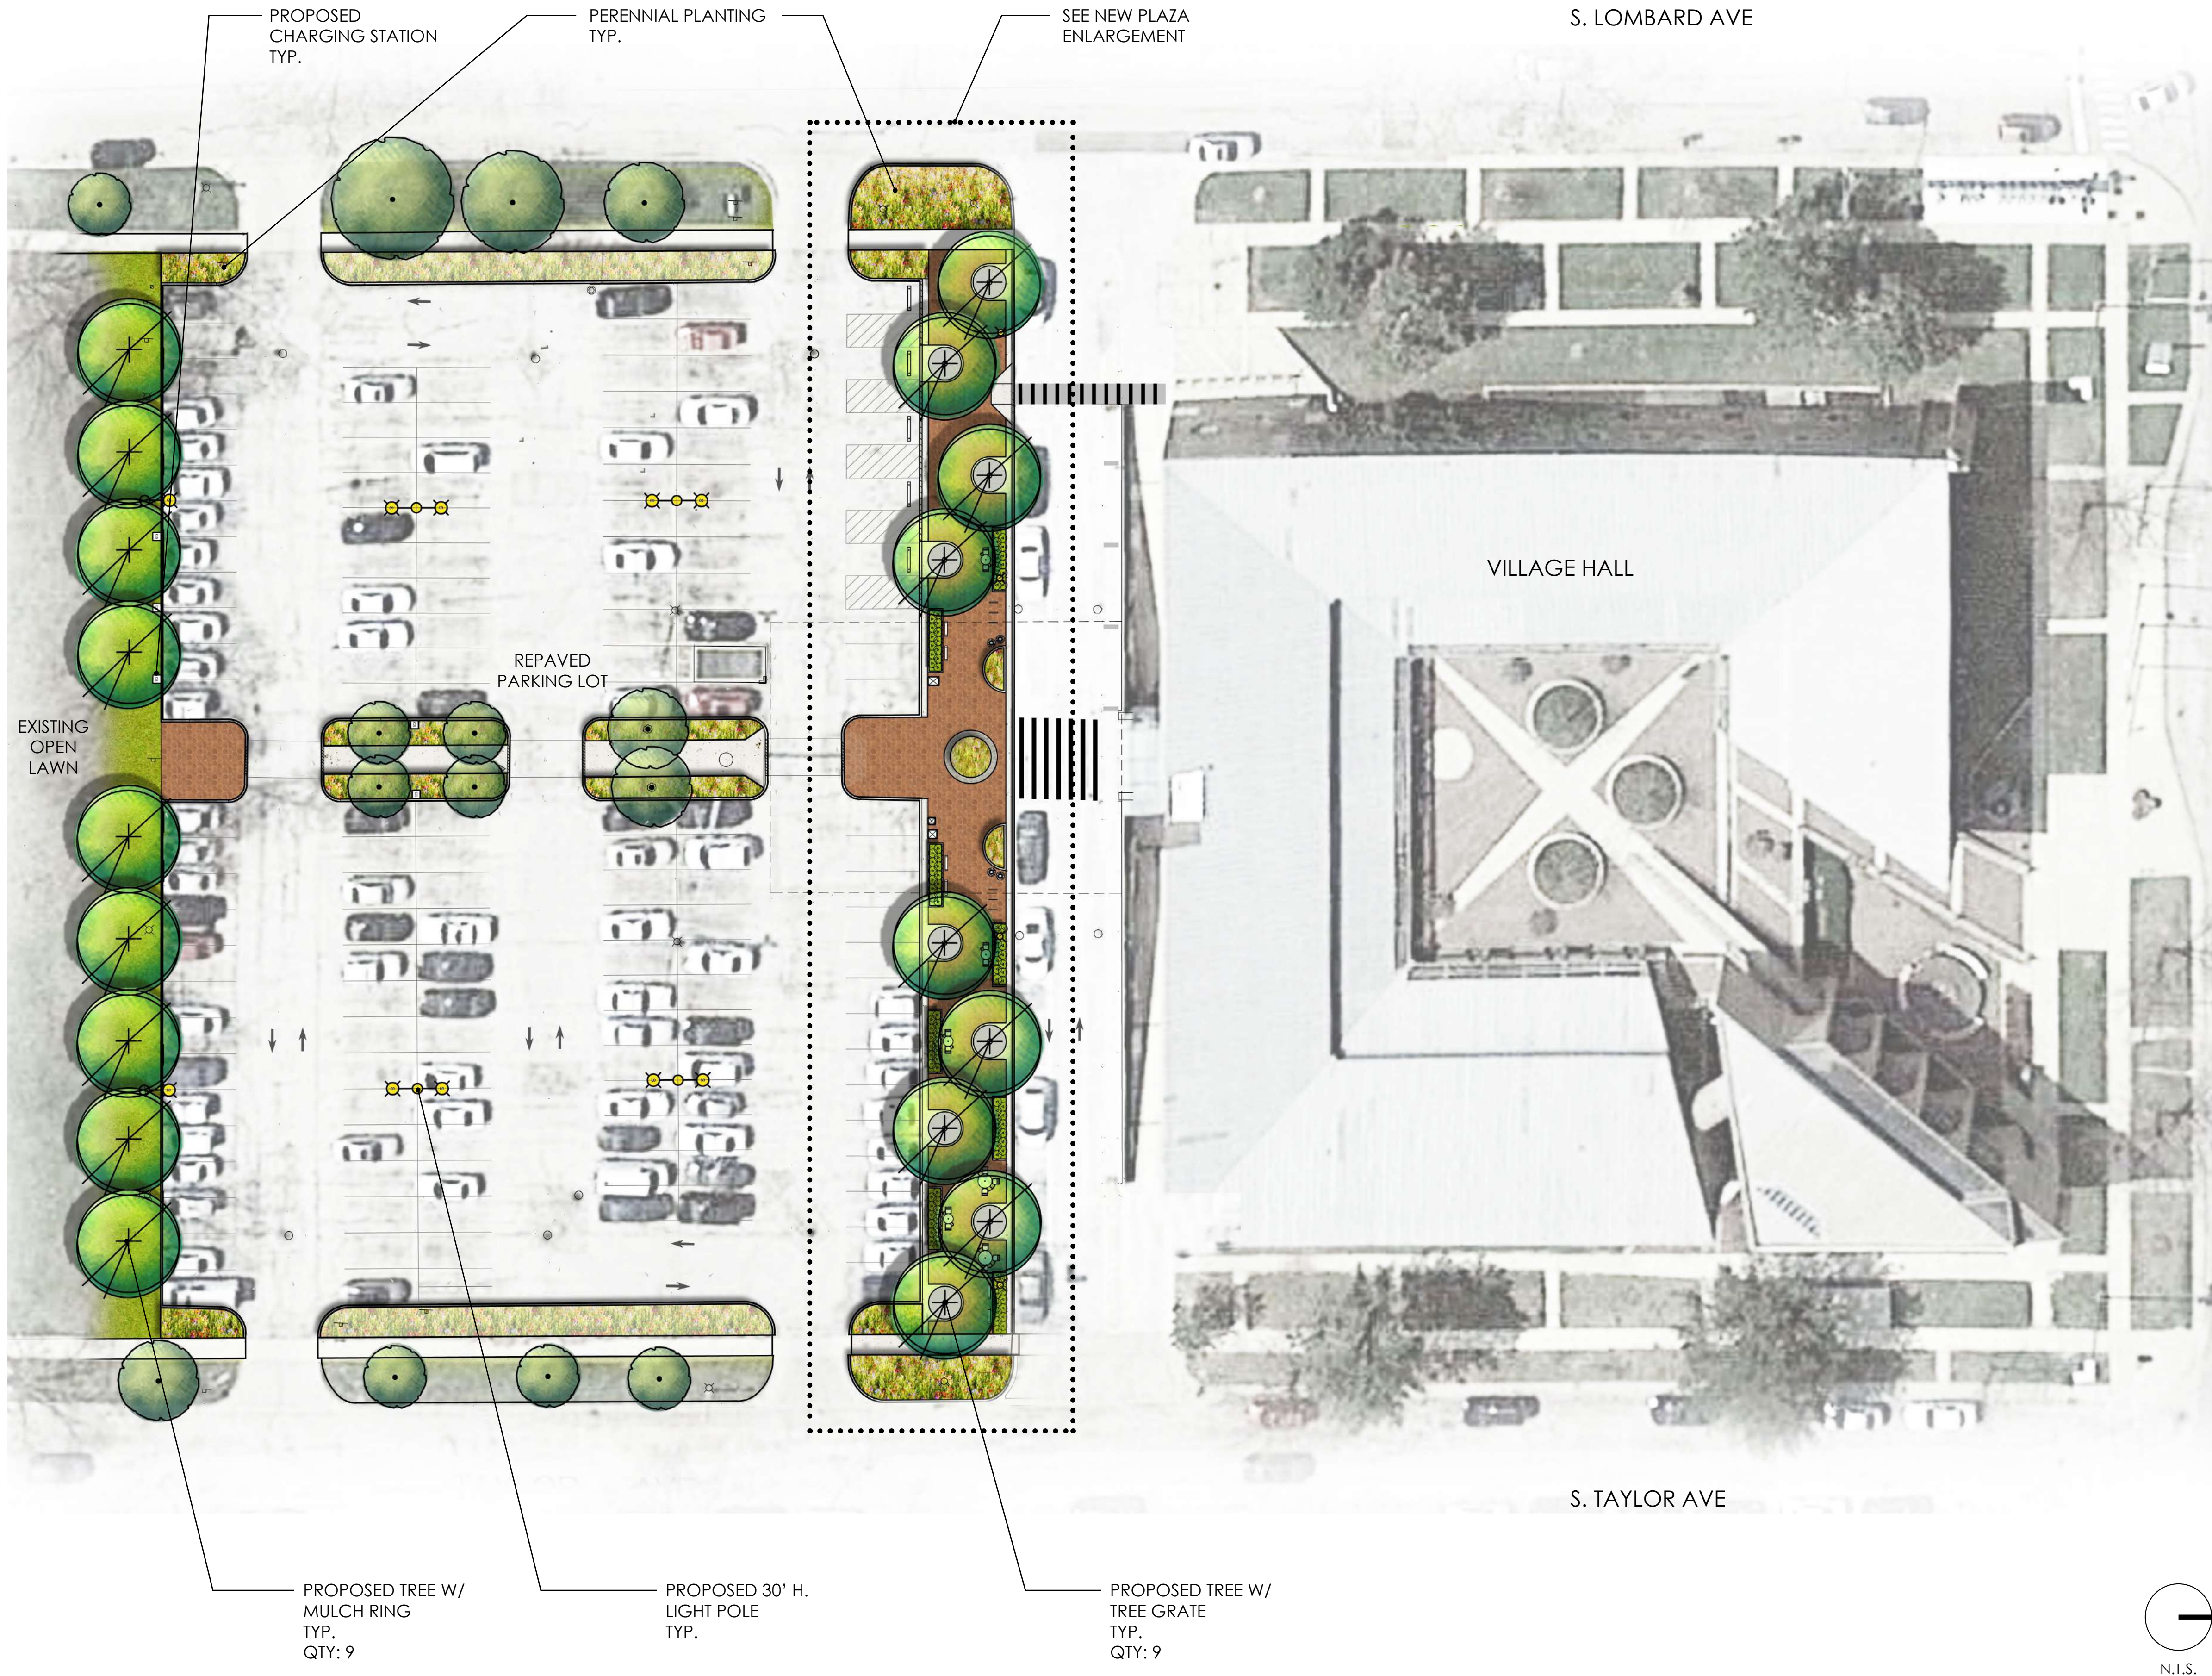

PLANTING MATERIALS

Trees



Platanus occidentalis

Ornamental Grasses



Calamagrostis x acutiflora 'Karl Foerster'

Molinia caerulea subsp. caerulea 'Moorflamme'



Panicum virgatum 'Northwind'

Miscanthus sinensis 'Silberfeder'

Perennials



Allium 'Ambassador'

Aquilegia hybrida 'Biedermeier'



Nepeta x faassenii 'Early Bird'

Hemerocallis 'Rosy Returns'



Symphyotrichum oolentangiense

Coreopsis 'Jethro Tull'



Sedum 'Jose Aubergin'

Achillea millefolium 'Strawberry Seduction'


VILLAGE HALL PARKING LOT IMPROVEMENTS

Oak Park, Illinois

10.01.2018



Altamanu Inc.
landscape architecture + urban design + planning

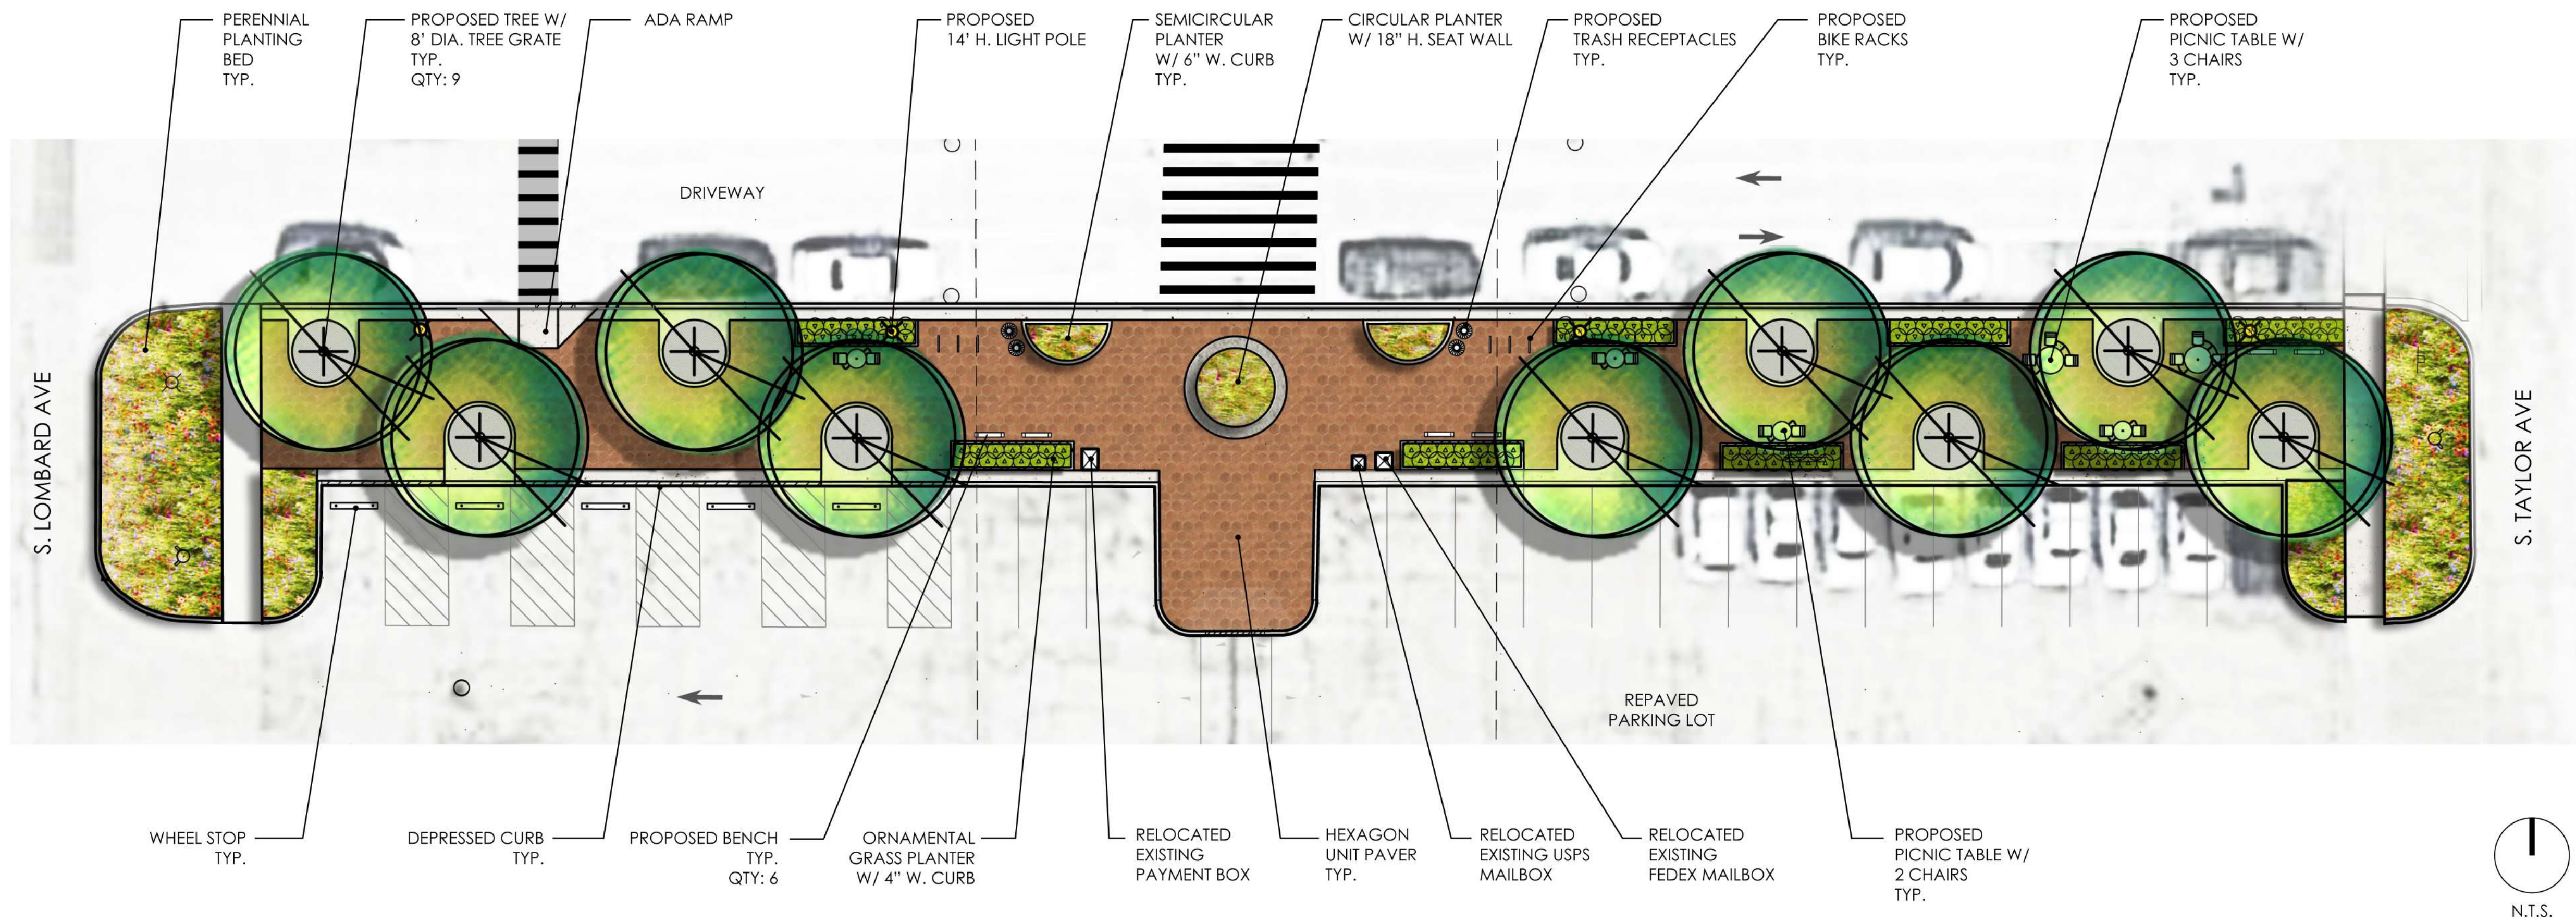

EXISTING CONDITION



NEW PLAZA

SITE ELEMENTS



TREE GRATE (ADA COMPLIANT)
8' RD. FLAT RAINBOW - GREY IRON ASTM A48
URBAN ACCESSORIES INC.



BIKE RACK
RING - STAINLESS STEEL
LANDSCAPE FORMS INC.



BENCH
CONNECT RAILS - TITANIUM (COLOR)
LANDSCAPE FORMS INC.



TRASH RECEPTACLE
STEELY CAN - STAINLESS STEEL
LANDSCAPE FORMS INC.



2 CHAIRS



3 CHAIRS

PICNIC TABLE
MINGLE SEATING W/ 2 OR 3 CHAIRS - TITANIUM (COLOR)
LANDSCAPE FORMS INC.



HEXAGON UNIT PAVER (SAMPLE)
CITY PARK HEXAGON - SYCAMORE (COLOR)
UNILOCK CHICAGO INC.

RAISED PLANTER



BRICK VENEER (SAMPLE)
LEHIGH TYPE 2
WATSON TOWN BRICK COMPANY



LIMESTONE CAP
INDIANA LIMESTONE COMPANY

VILLAGE HALL PARKING LOT IMPROVEMENTS

Oak Park, Illinois

10.01.2018



Altamanu Inc.
landscape architecture + urban design + planning