

FILE NAME = 01-Lake Street Materials and Amenities Plans.dwg

THE
LAKOTA
GROUP.

116 West Illinois Street
Floor 7
Chicago, Illinois 60654
p 312.467.5445
thelakotagroup.com


USER NAME =	DESIGNED —	REVISED —
	DRAWN — DV, MH, JS	REVISED —
PLOT SCALE =	CHECKED — KC, JS	REVISED —
PLOT DATE =	DATE — 11/01/2018	REVISED —

STATE OF ILLINOIS
DEPARTMENT OF TRANSPORTATION

MATERIALS AND AMENITIES PLANS
LAKE STREET

SCALE: SHEET OF SHEETS STA. TO STA.

- NOTES:
1. FINAL LOCATIONS OF WAYFINDING SIGNAGE SHALL BE DETERMINED BY THE VILLAGE ENGINEER. WAYFINDING SIGNS TO BE INSTALLED BY OTHERS.
 2. FINAL LOCATIONS OF SITE AMENITIES SHALL BE DETERMINED BY THE VILLAGE ENGINEER.

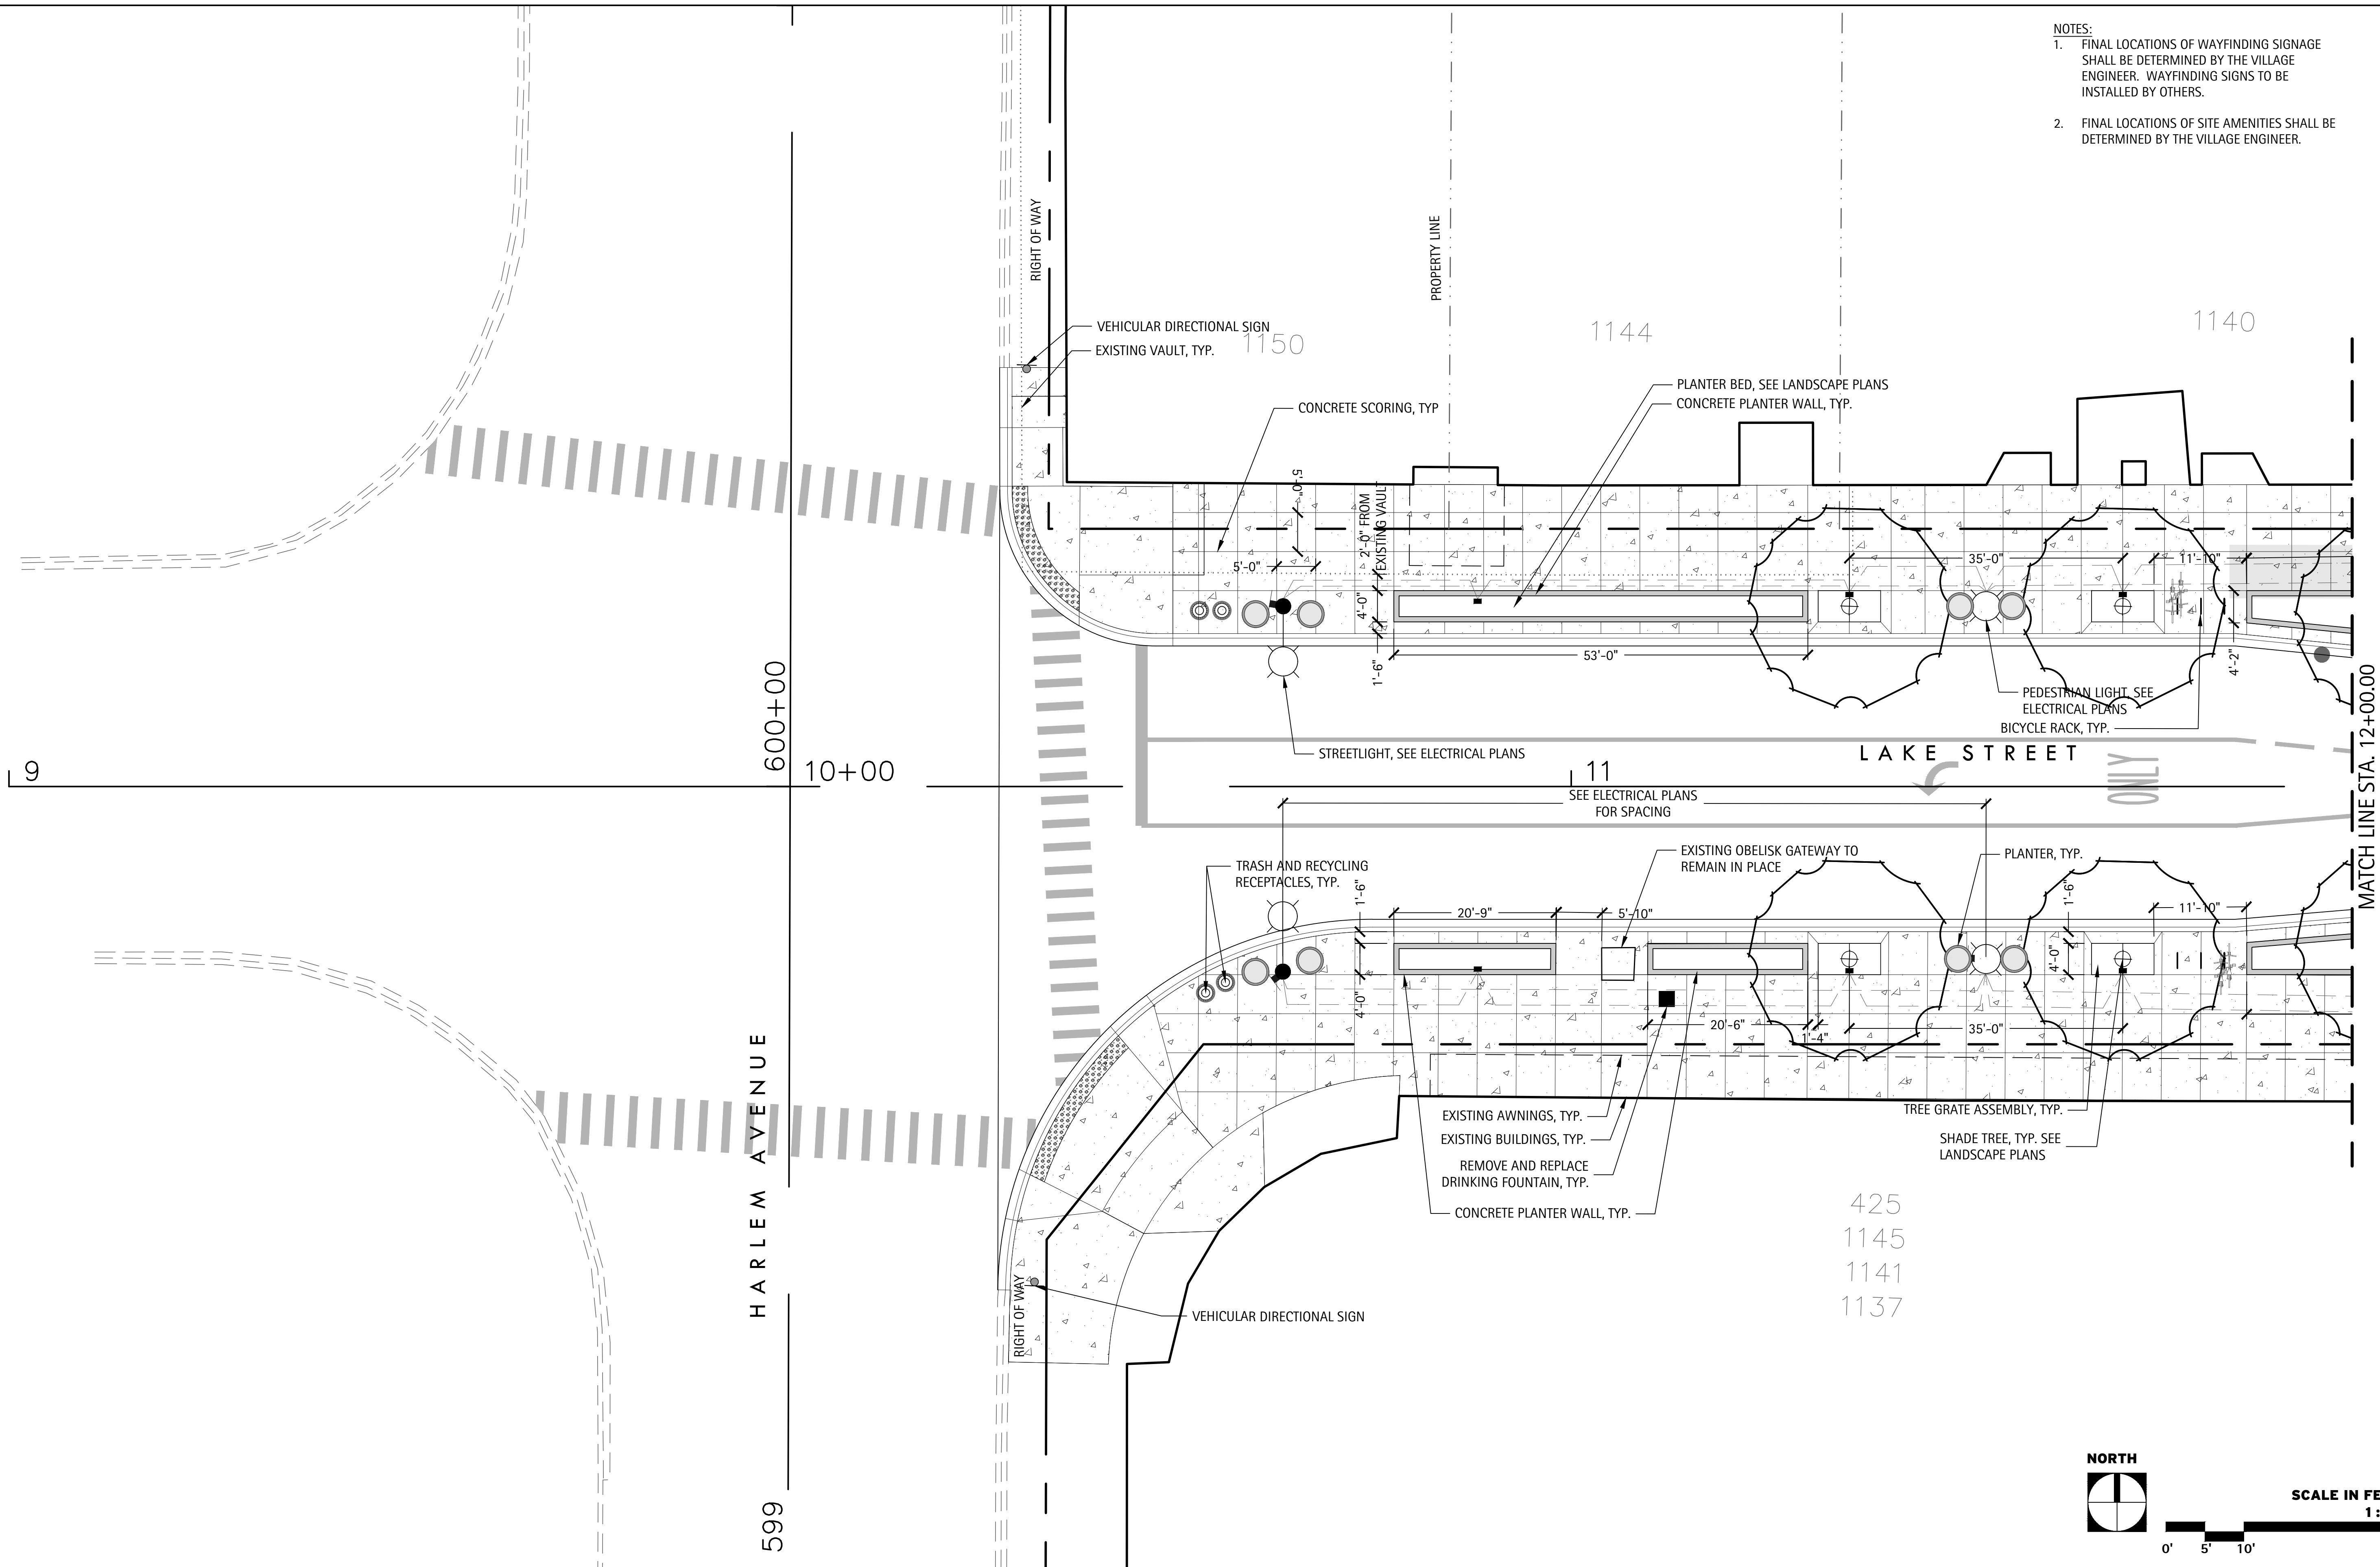

SCALE IN FEET
1 : 10
0' 5' 10' 30'

F.A.U. RTE.	SECTION	COUNTY	TOTAL SHEETS	SHEET NO.
1405	16-000264-00-PV	COOK	317	164
CONTRACT NO. 61F36				
ILLINOIS FED. AID PROJECT				

FILE NAME = 01-Lake Street Materials and Amenities Plans.dwg

THE LAKOTA GROUP.

116 West Illinois Street
Floor 7
Chicago, Illinois 60654
p 312.467.5445
thelakotagroup.com


USER NAME =	DESIGNED —	REVISED —
	DRAWN — DV, MH, JS	REVISED —
PLOT SCALE =	CHECKED — KC, JS	REVISED —
PLOT DATE =	DATE — 11/01/2018	REVISED —

STATE OF ILLINOIS
DEPARTMENT OF TRANSPORTATION



MATERIALS AND AMENITIES PLANS
LAKE STREET

SCALE: SHEET OF SHEETS STA. TO STA.

F.A.U. RT.	SECTION	COUNTY	TOTAL SHEETS	SHEET NO.
1405	16-000264-00-PV	COOK	317	165
CONTRACT NO. 61F36				
ILLINOIS FED. AID PROJECT				

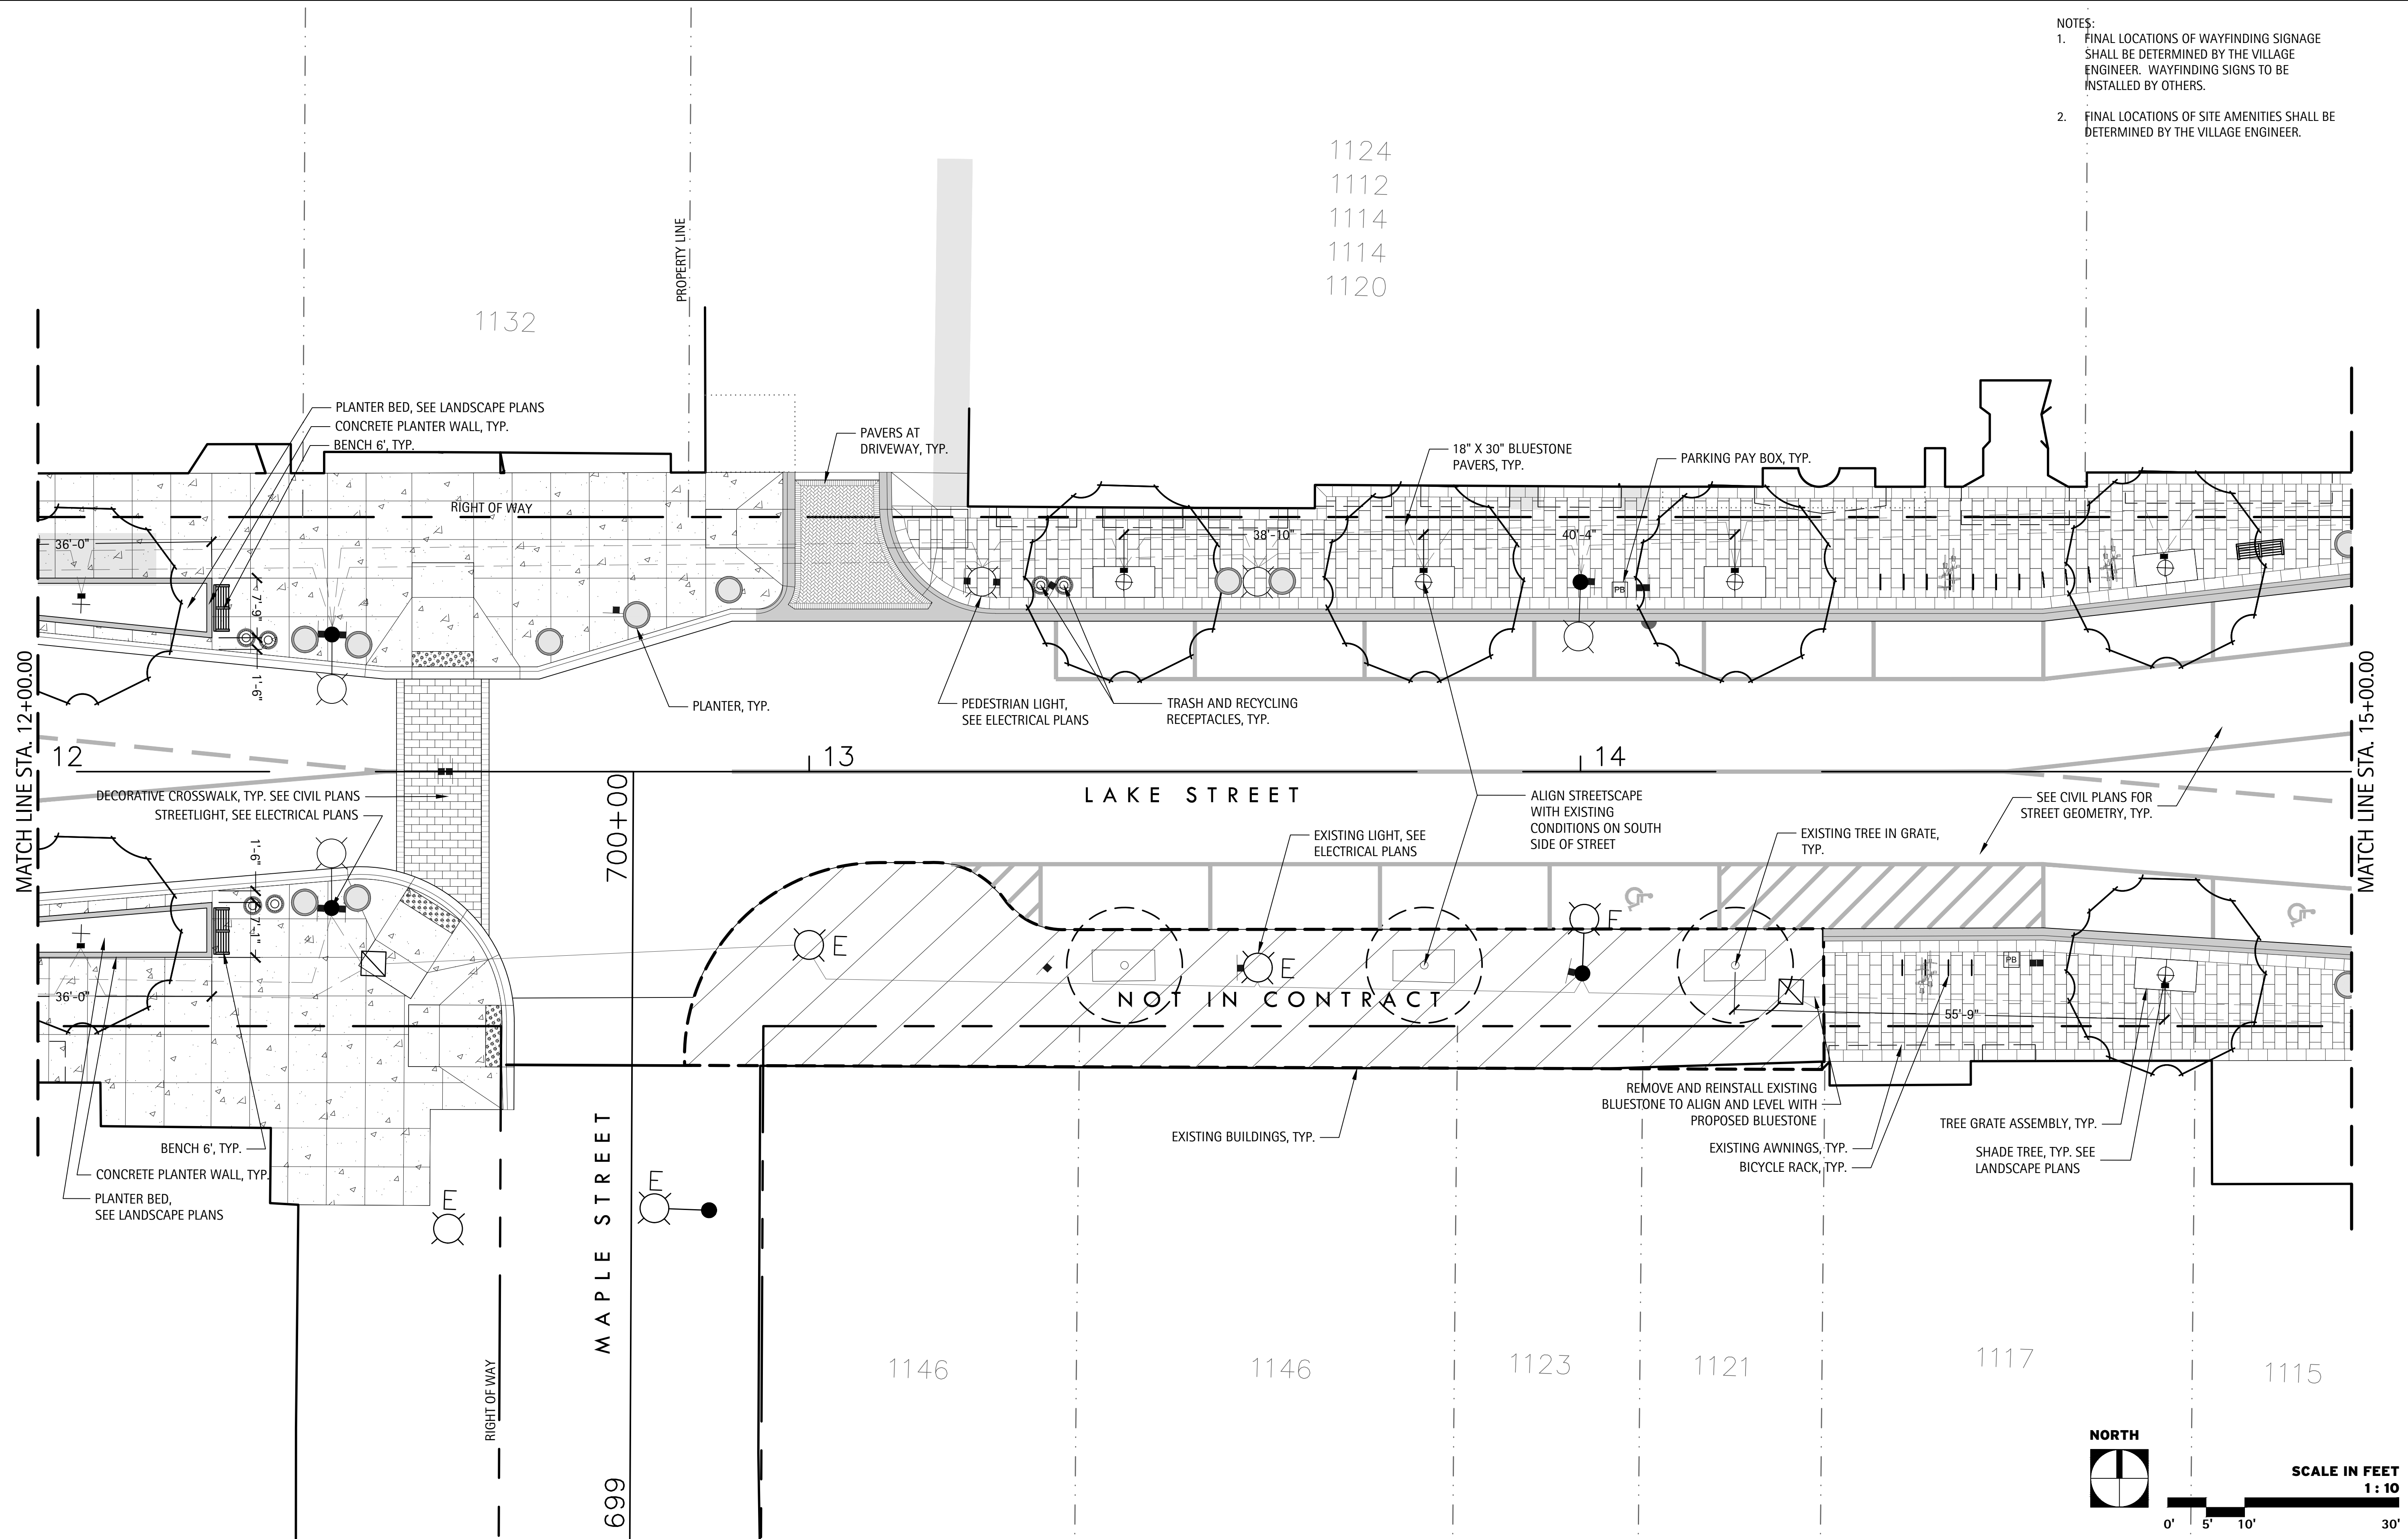

- NOTES:
1. FINAL LOCATIONS OF WAYFINDING SIGNAGE SHALL BE DETERMINED BY THE VILLAGE ENGINEER. WAYFINDING SIGNS TO BE INSTALLED BY OTHERS.
 2. FINAL LOCATIONS OF SITE AMENITIES SHALL BE DETERMINED BY THE VILLAGE ENGINEER.

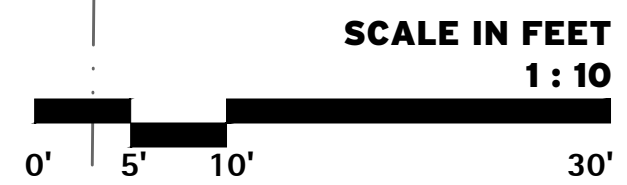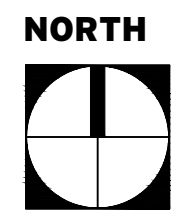

FILE NAME = 01-Lake Street Materials and Amenities Plans.dwg

THE LAKOTA GROUP.

116 West Illinois Street
Floor 7
Chicago, Illinois 60654
p 312.467.5445
thelakotagroup.com

USER NAME =
PLOT SCALE =
PLOT DATE =

DESIGNED —
DRAWN — DV, MH, JS
CHECKED — KC, JS
DATE — 11/01/2018


REVISED —
REVISED —
REVISED —
REVISED —

STATE OF ILLINOIS
DEPARTMENT OF TRANSPORTATION

MATERIALS AND AMENITIES PLANS
LAKE STREET

SCALE: SHEET OF SHEETS STA. TO STA.

F.A.U. RTE.	SECTION	COUNTY	TOTAL SHEETS	SHEET NO.
1405	16-000264-00-PV	COOK	317	166
CONTRACT NO. 61F36				
ILLINOIS FED. AID PROJECT				

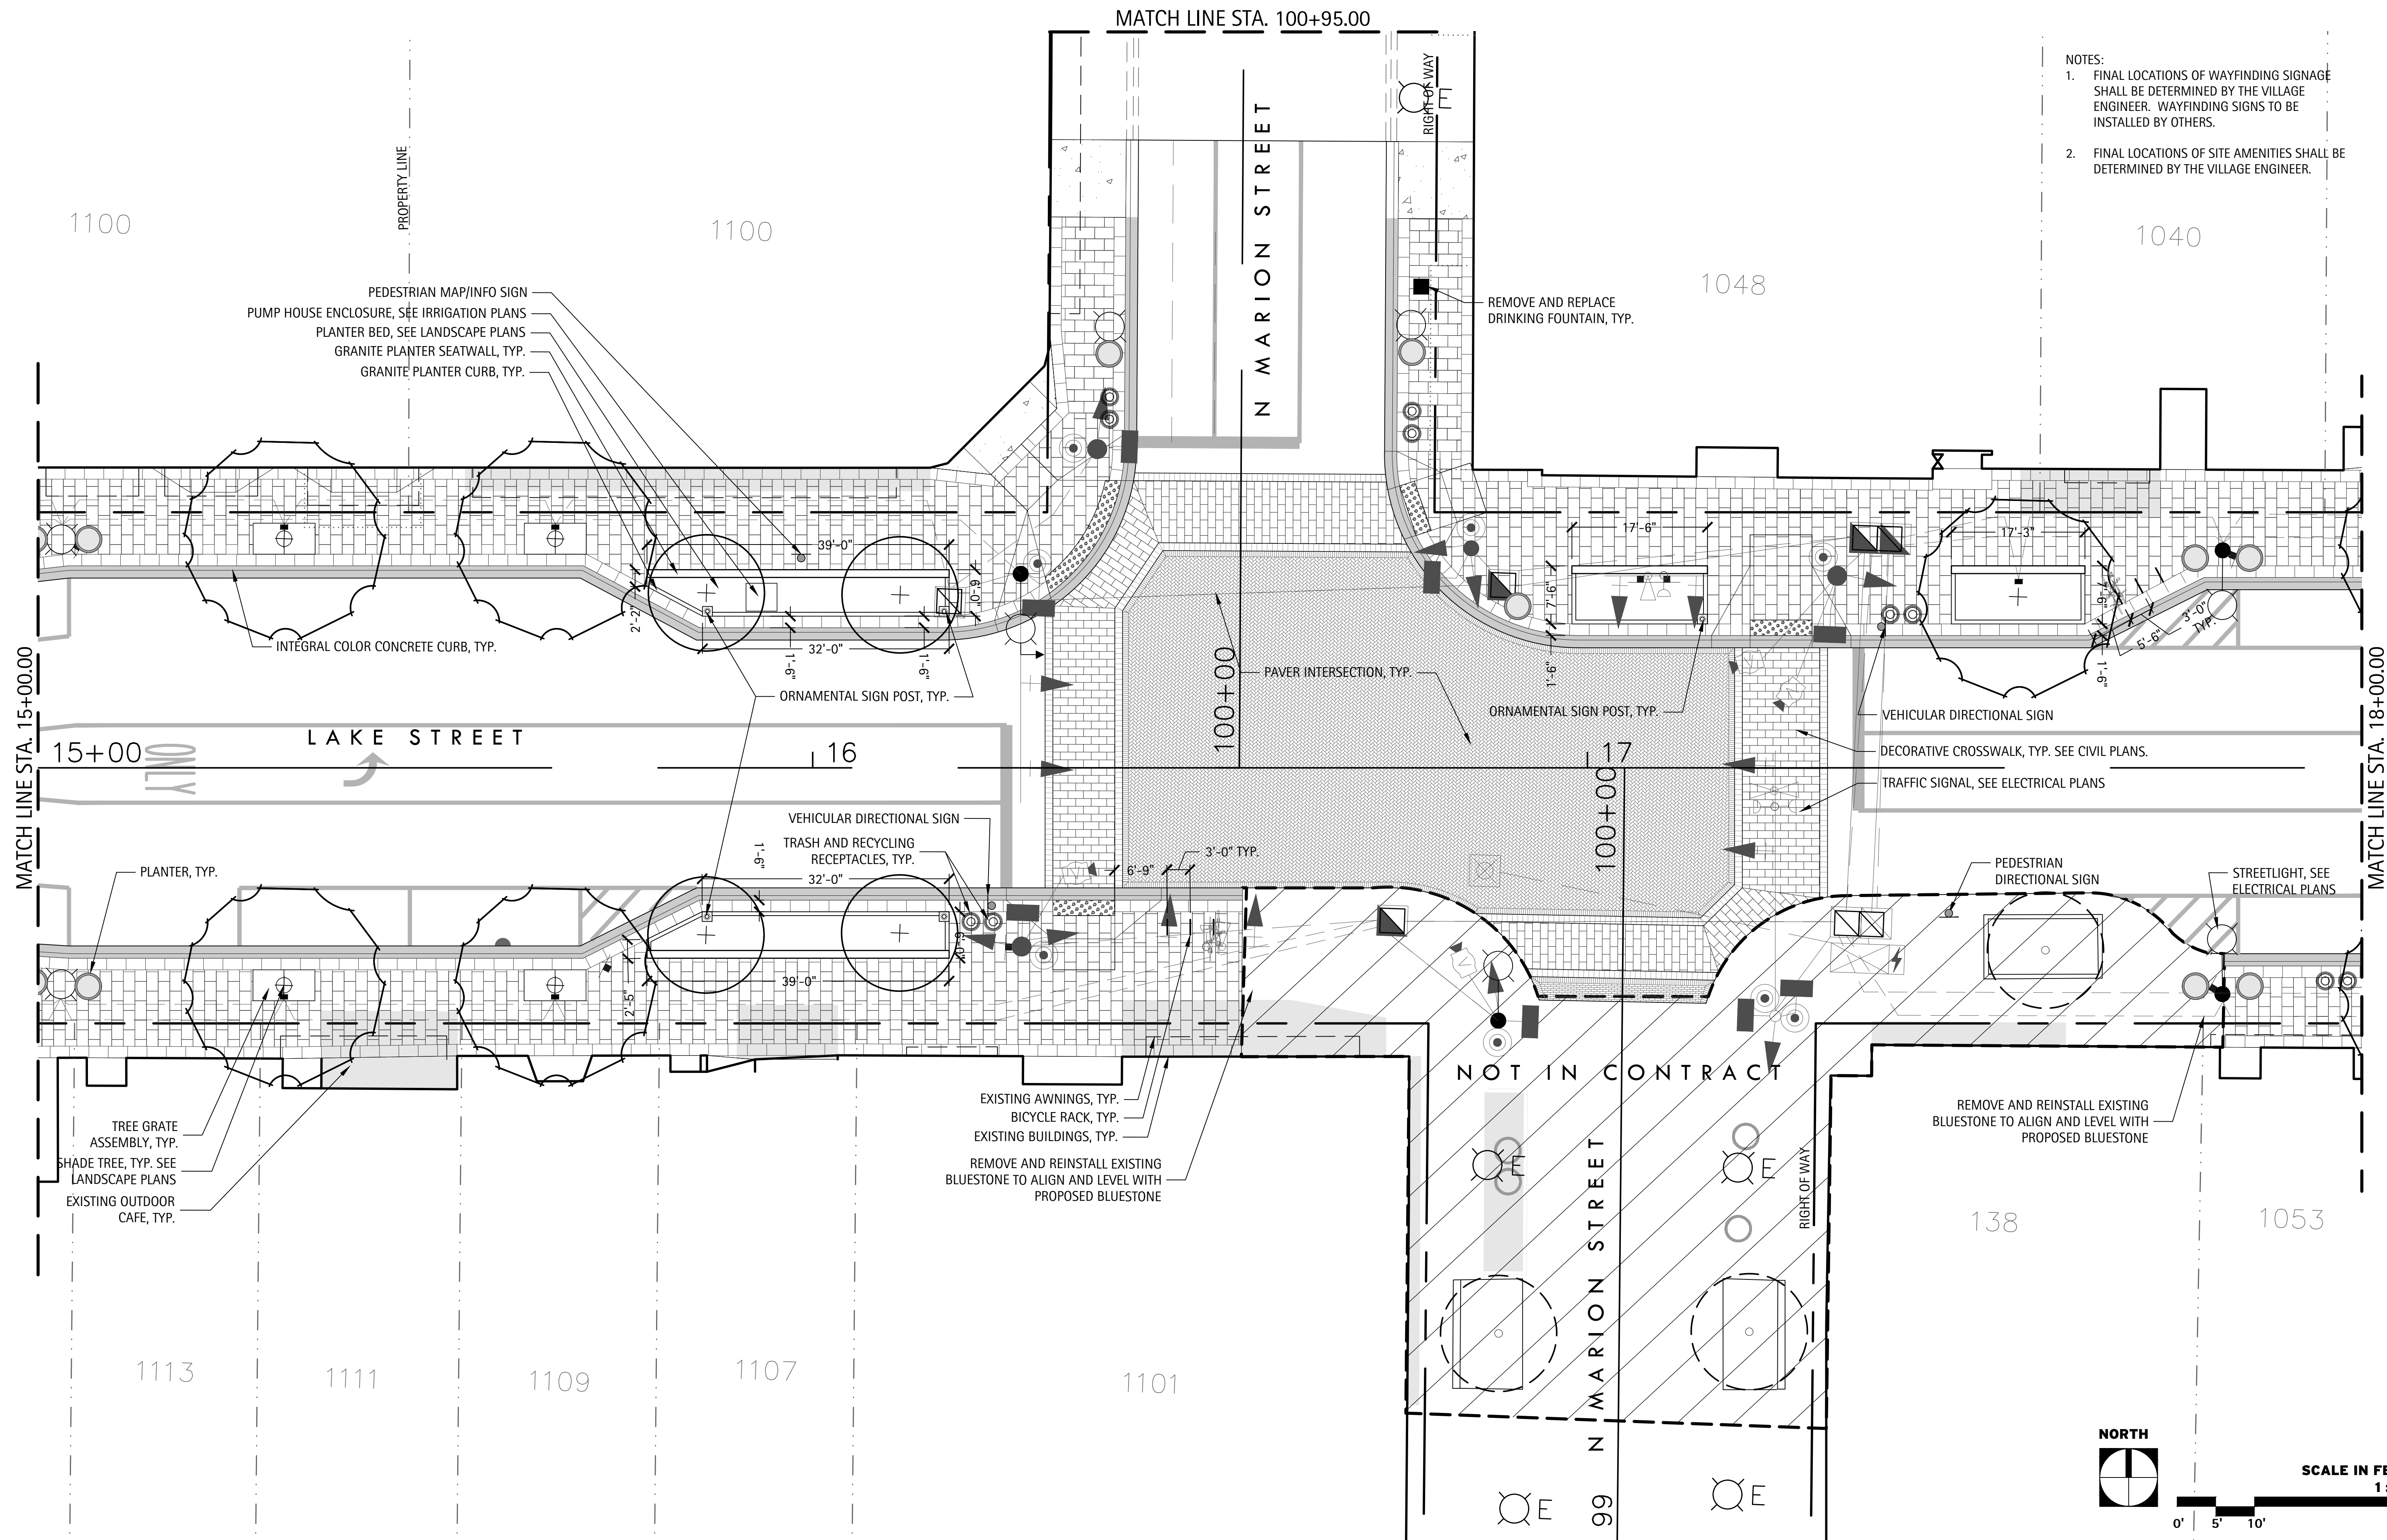

- NOTES:
1. FINAL LOCATIONS OF WAYFINDING SIGNAGE SHALL BE DETERMINED BY THE VILLAGE ENGINEER. WAYFINDING SIGNS TO BE INSTALLED BY OTHERS.
 2. FINAL LOCATIONS OF SITE AMENITIES SHALL BE DETERMINED BY THE VILLAGE ENGINEER.



SCALE IN FEET
1 : 10
0' 5' 10' 30'

FILE NAME = 01-Lake Street Materials and Amenities Plans.dwg

THE LAKOTA GROUP

116 West Illinois Street
Floor 7
Chicago, Illinois 60654
p 312.467.5445
thelakotagroup.com

USER NAME =	DESIGNED —	REVISED —
PLOT SCALE =	DRAWN — DV, MH, JS	REVISED —
PLOT DATE =	CHECKED — KC, JS	REVISED —
	DATE — 11/01/2018	REVISED —

STATE OF ILLINOIS
DEPARTMENT OF TRANSPORTATION


MATERIALS AND AMENITIES PLANS
LAKE STREET

SCALE: SHEET OF SHEETS STA. TO STA.



SCALE IN FEET
1 : 10
0' 5' 10' 30'

F.A.U. RTE.	SECTION	COUNTY	TOTAL SHEETS	SHEET NO.
1405	16-000264-00-PV	COOK	317	167
				CONTRACT NO. 61F36
ILLINOIS FED. AID PROJECT				

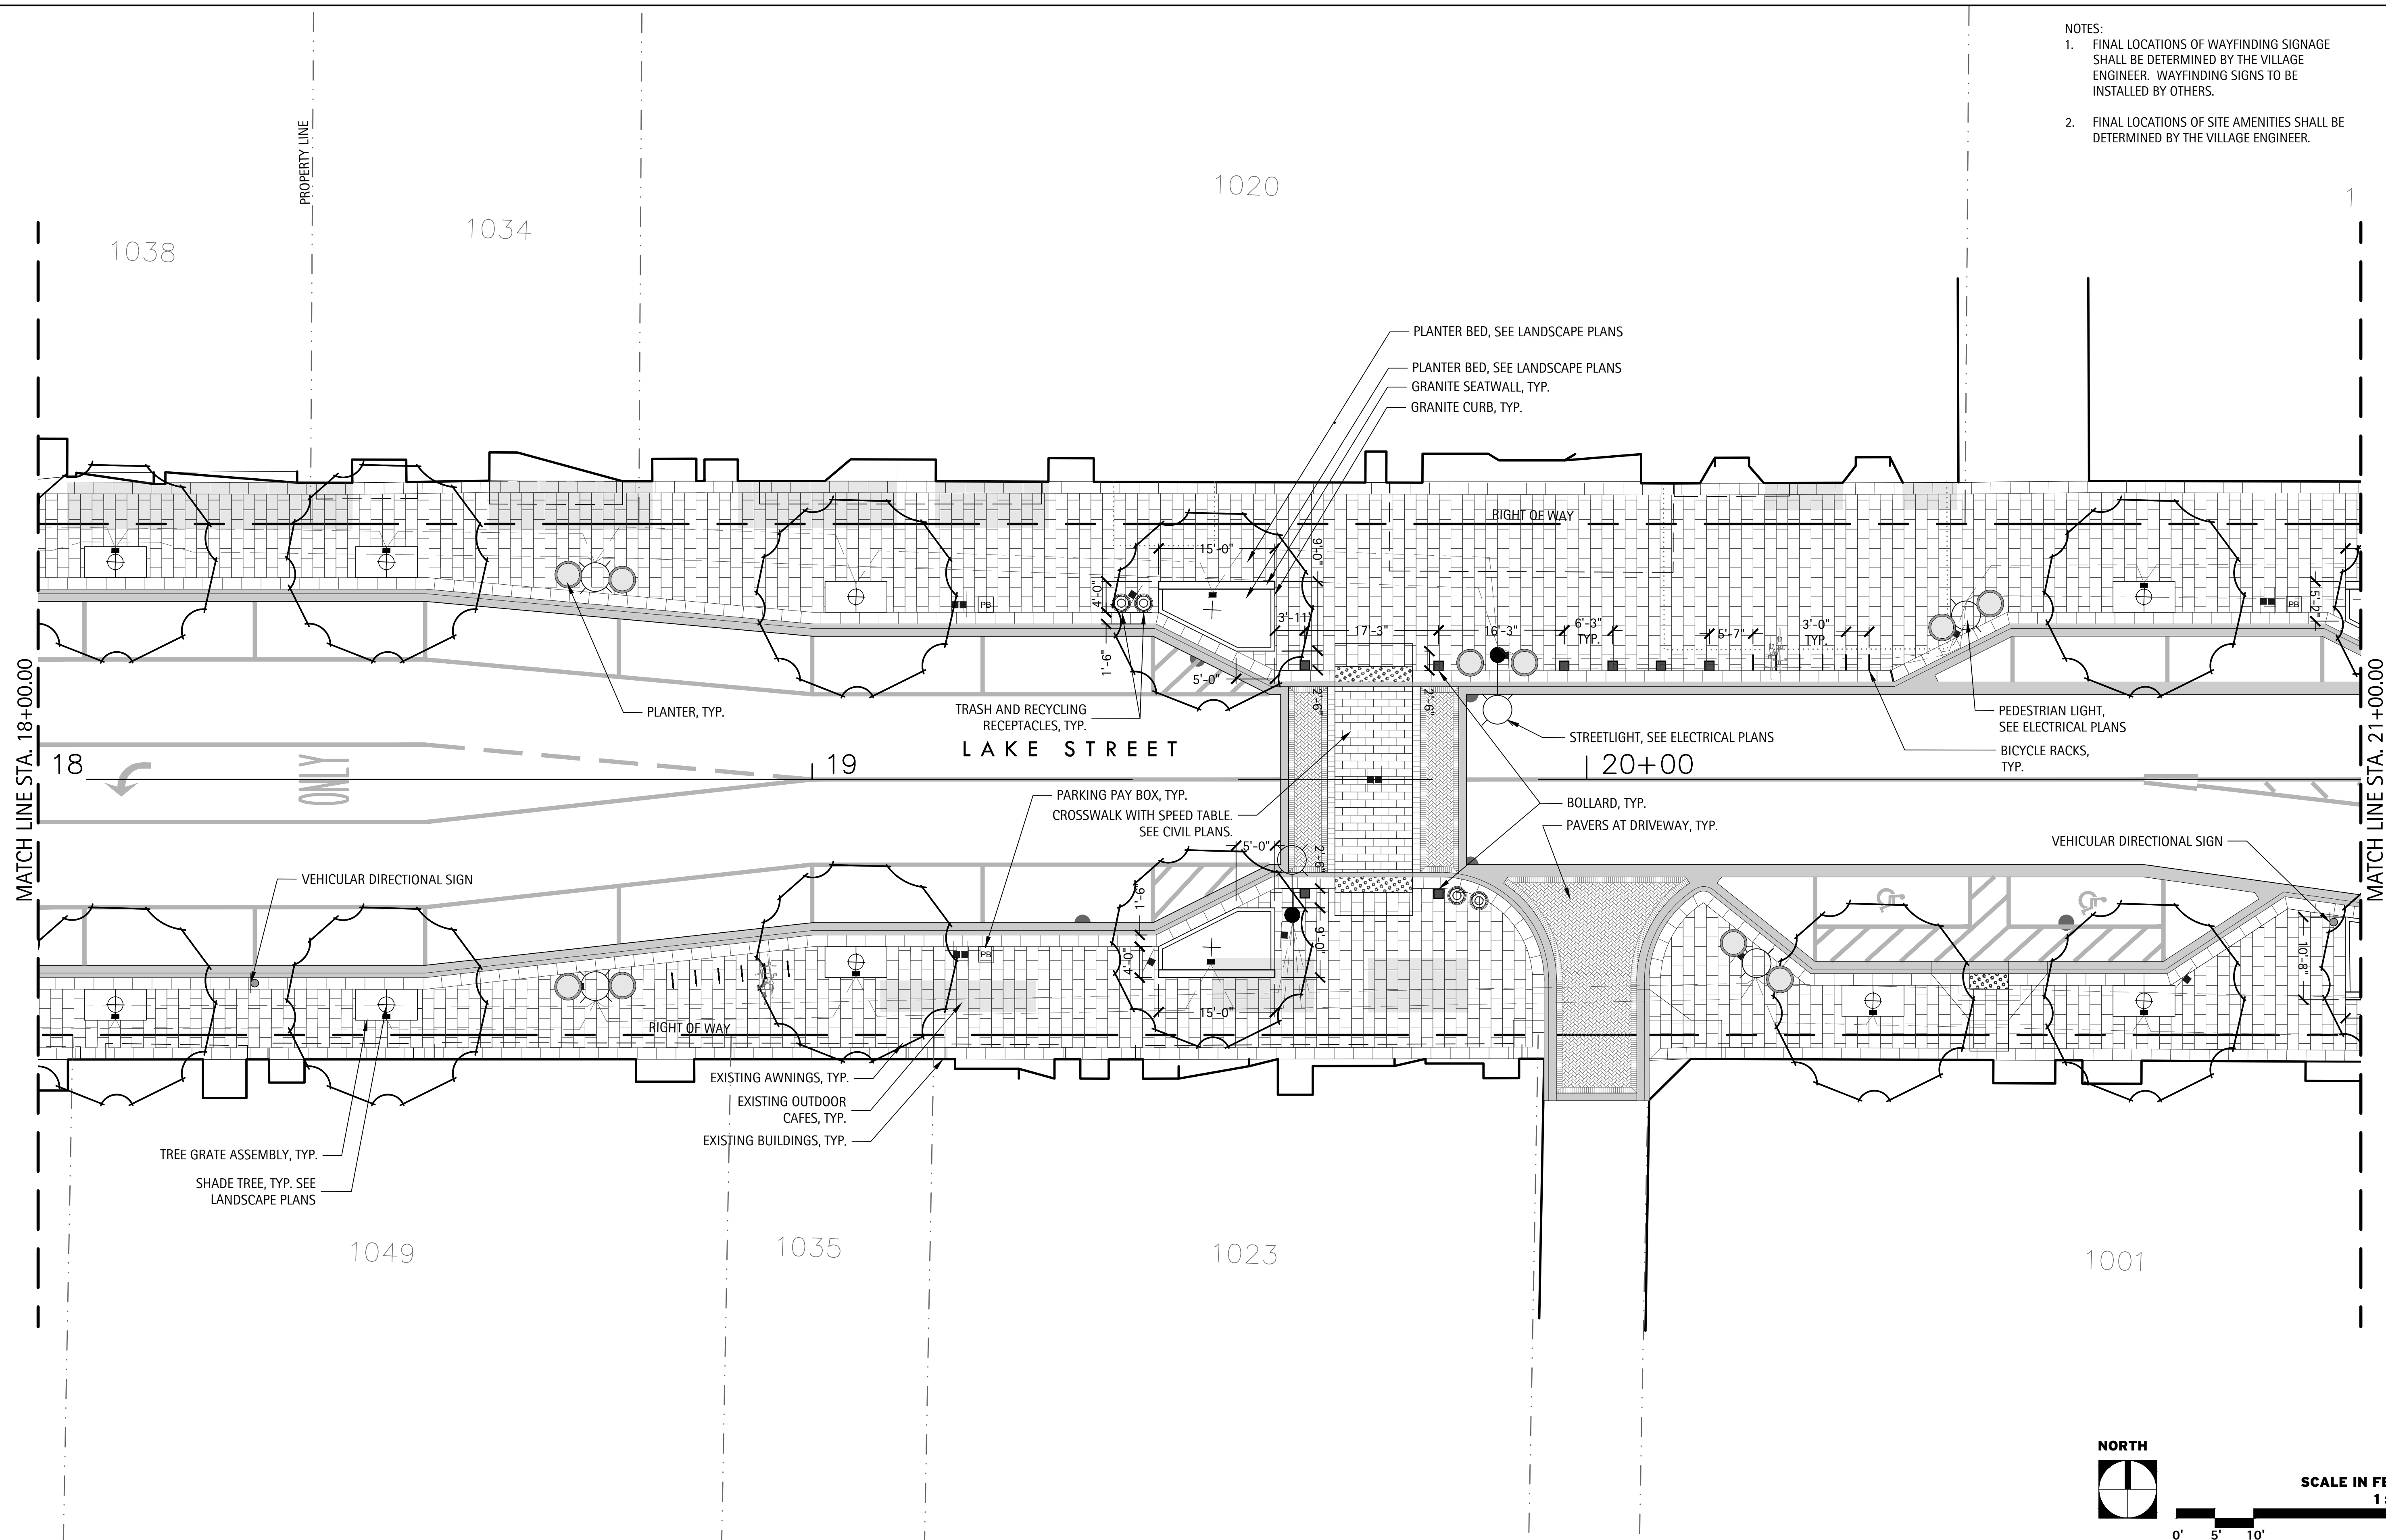

NOTES:

1. FINAL LOCATIONS OF WAYFINDING SIGNAGE SHALL BE DETERMINED BY THE VILLAGE ENGINEER. WAYFINDING SIGNS TO BE INSTALLED BY OTHERS.
2. FINAL LOCATIONS OF SITE AMENITIES SHALL BE DETERMINED BY THE VILLAGE ENGINEER.

FILE NAME = 01-Lake Street Materials and Amenities Plans.dwg

THE LAKOTA GROUP.

116 West Illinois Street
Floor 7
Chicago, Illinois 60654
p 312.467.5445
thelakotagroup.com

USER NAME =	DESIGNED —	REVISED —
	DRAWN — DV, MH, JS	REVISED —
PLOT SCALE =	CHECKED — KC, JS	REVISED —
PLOT DATE =	DATE — 11/01/2018	REVISED —

STATE OF ILLINOIS
DEPARTMENT OF TRANSPORTATION


MATERIALS AND AMENITIES PLANS
LAKE STREET

SCALE: SHEET OF SHEETS STA. TO STA.



SCALE IN FEET
1 : 10

F.A.U. RTE.	SECTION	COUNTY	TOTAL SHEETS	SHEET NO.
1405	16-000264-00-PV	COOK	317	168
CONTRACT NO. 61F36				
ILLINOIS FED. AID PROJECT				

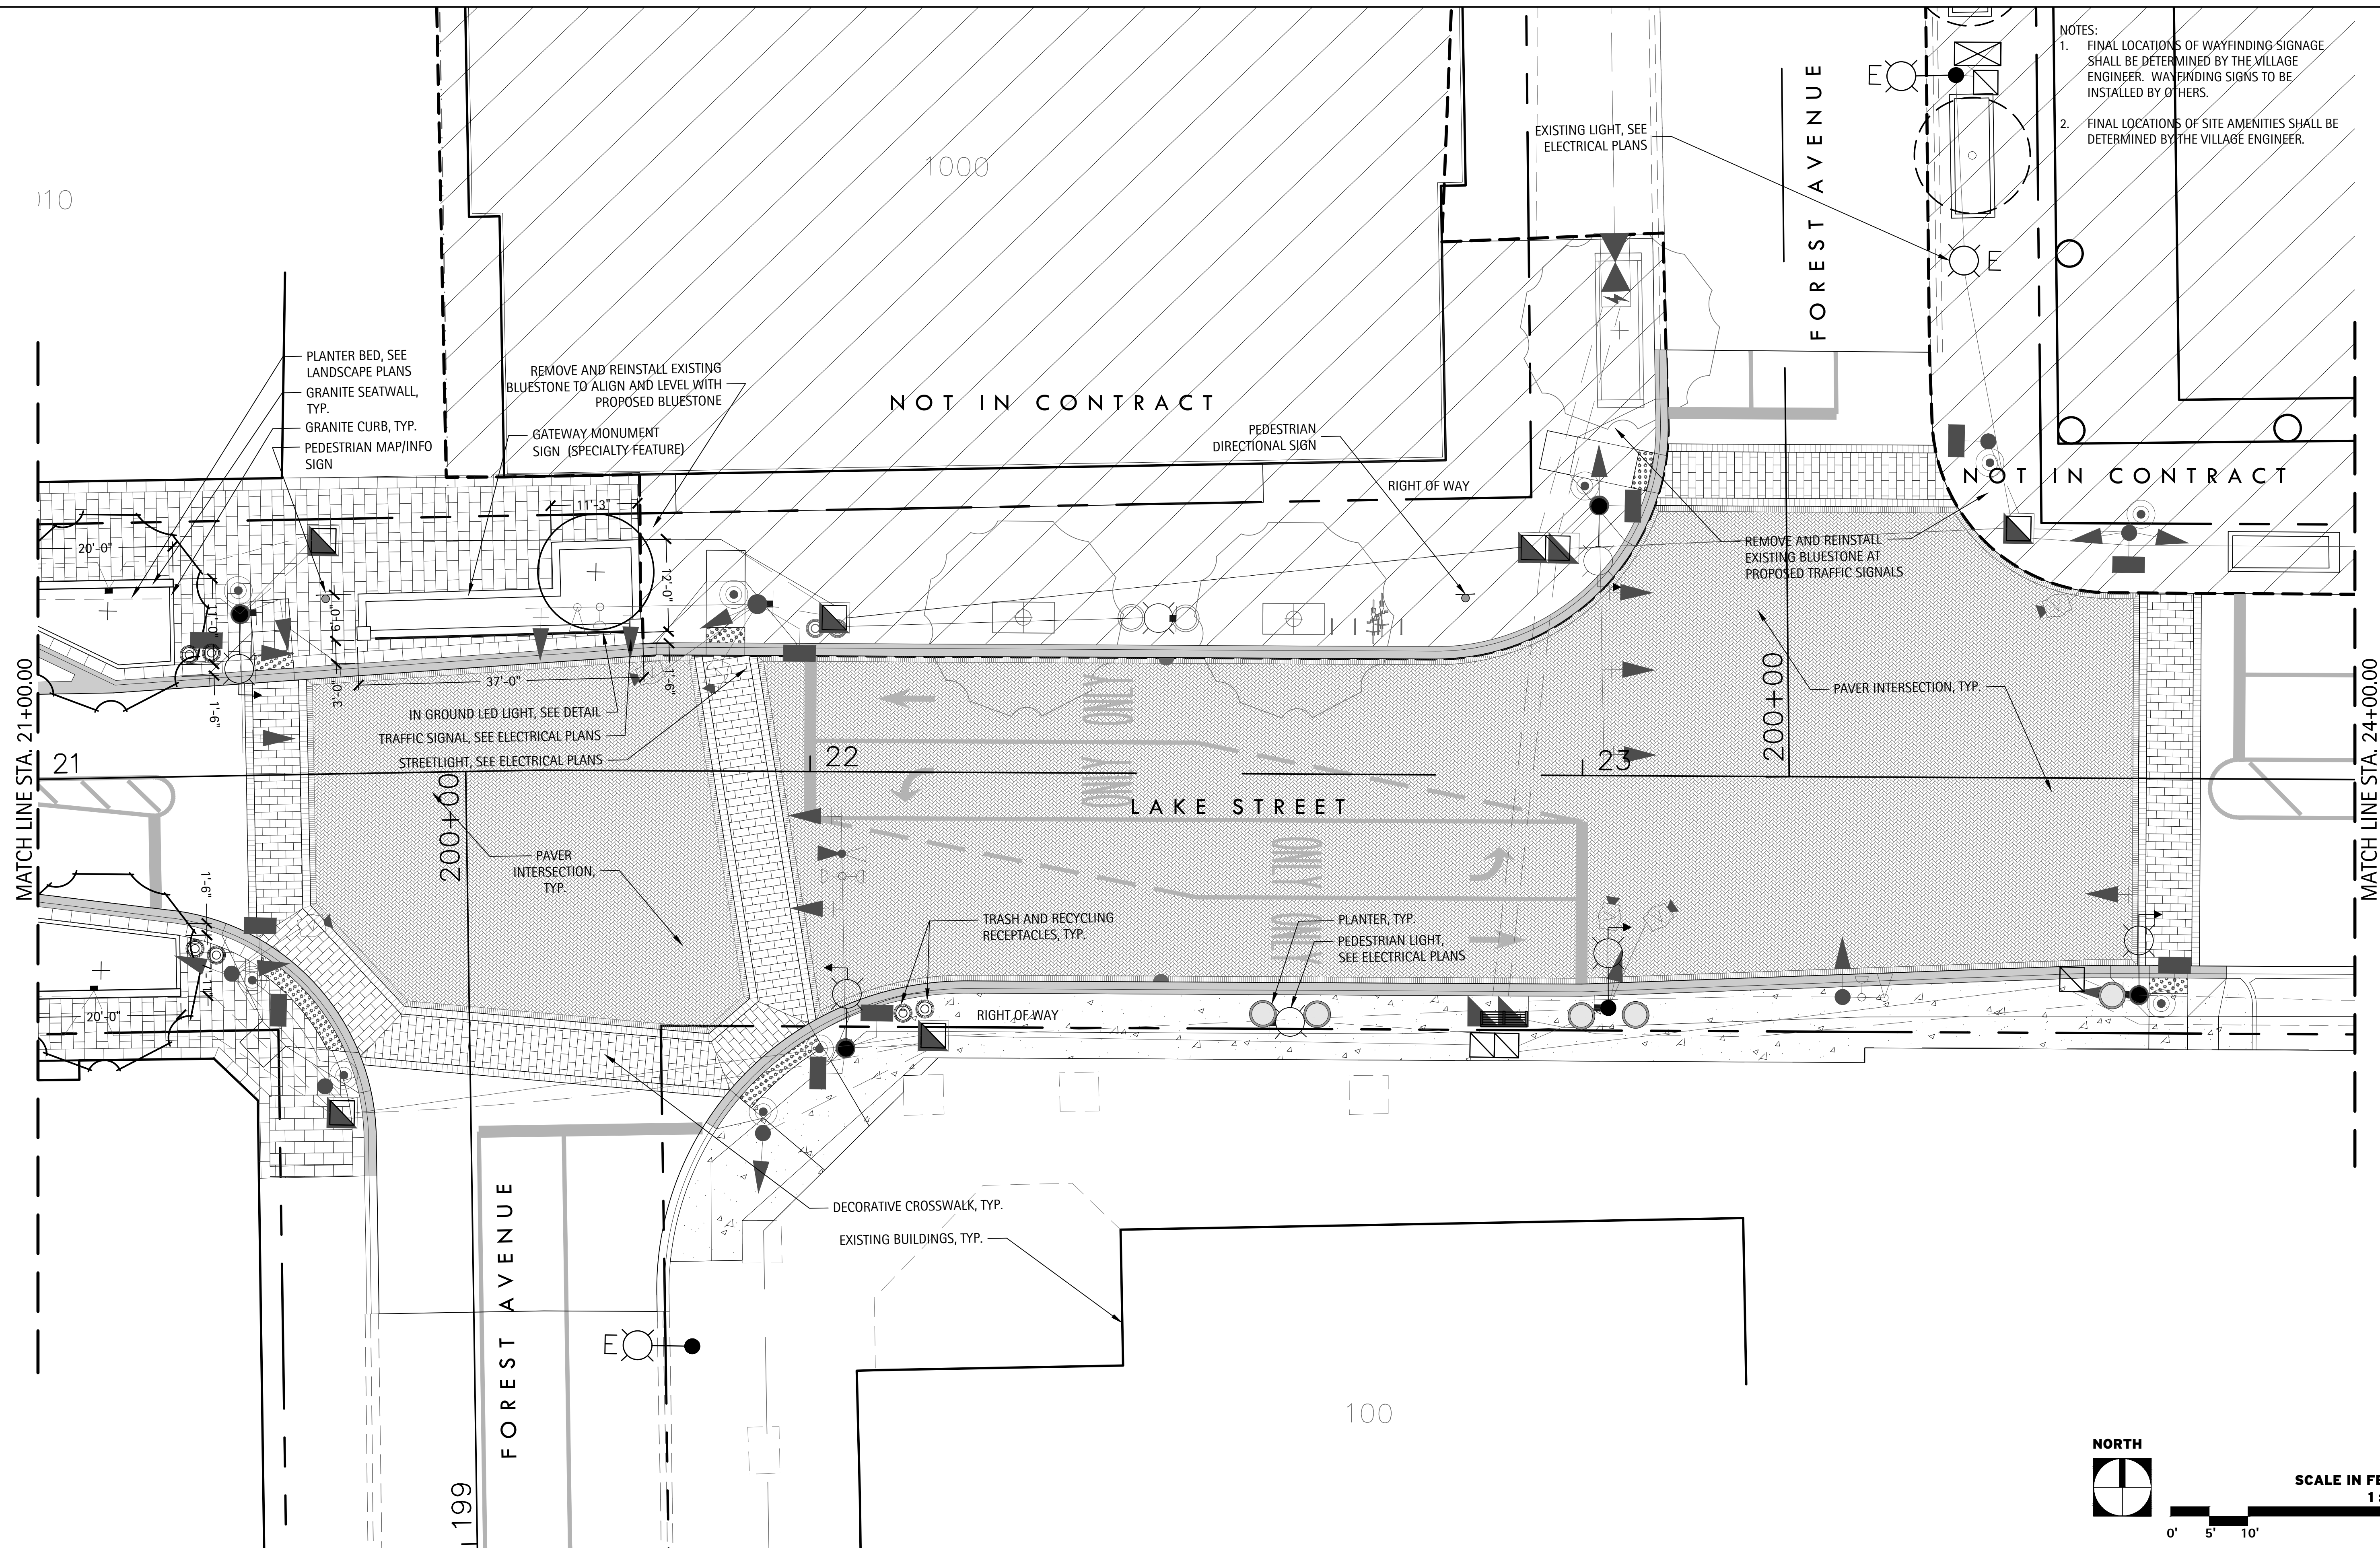

- NOTES:
1. FINAL LOCATIONS OF WAYFINDING SIGNAGE SHALL BE DETERMINED BY THE VILLAGE ENGINEER. WAYFINDING SIGNS TO BE INSTALLED BY OTHERS.
 2. FINAL LOCATIONS OF SITE AMENITIES SHALL BE DETERMINED BY THE VILLAGE ENGINEER.

FILE NAME = 01-Lake Street Materials and Amenities Plans.dwg

THE LAKOTA GROUP

116 West Illinois Street
Floor 7
Chicago, Illinois 60654
p 312.467.5445
thelakotagroup.com


USER NAME =	DESIGNED —	REVISED —
	DRAWN — DV, MH, JS	REVISED —
PLOT SCALE =	CHECKED — KC, JS	REVISED —
PLOT DATE =	DATE — 11/01/2018	REVISED —

STATE OF ILLINOIS
DEPARTMENT OF TRANSPORTATION

MATERIALS AND AMENITIES PLANS
LAKE STREET

SCALE: SHEET OF SHEETS STA. TO STA.

F.A.U. RTE.	SECTION	COUNTY	TOTAL SHEETS	SHEET NO.
1405	16-000264-00-PV	COOK	317	169
CONTRACT NO. 61F36				
ILLINOIS FED. AID PROJECT				

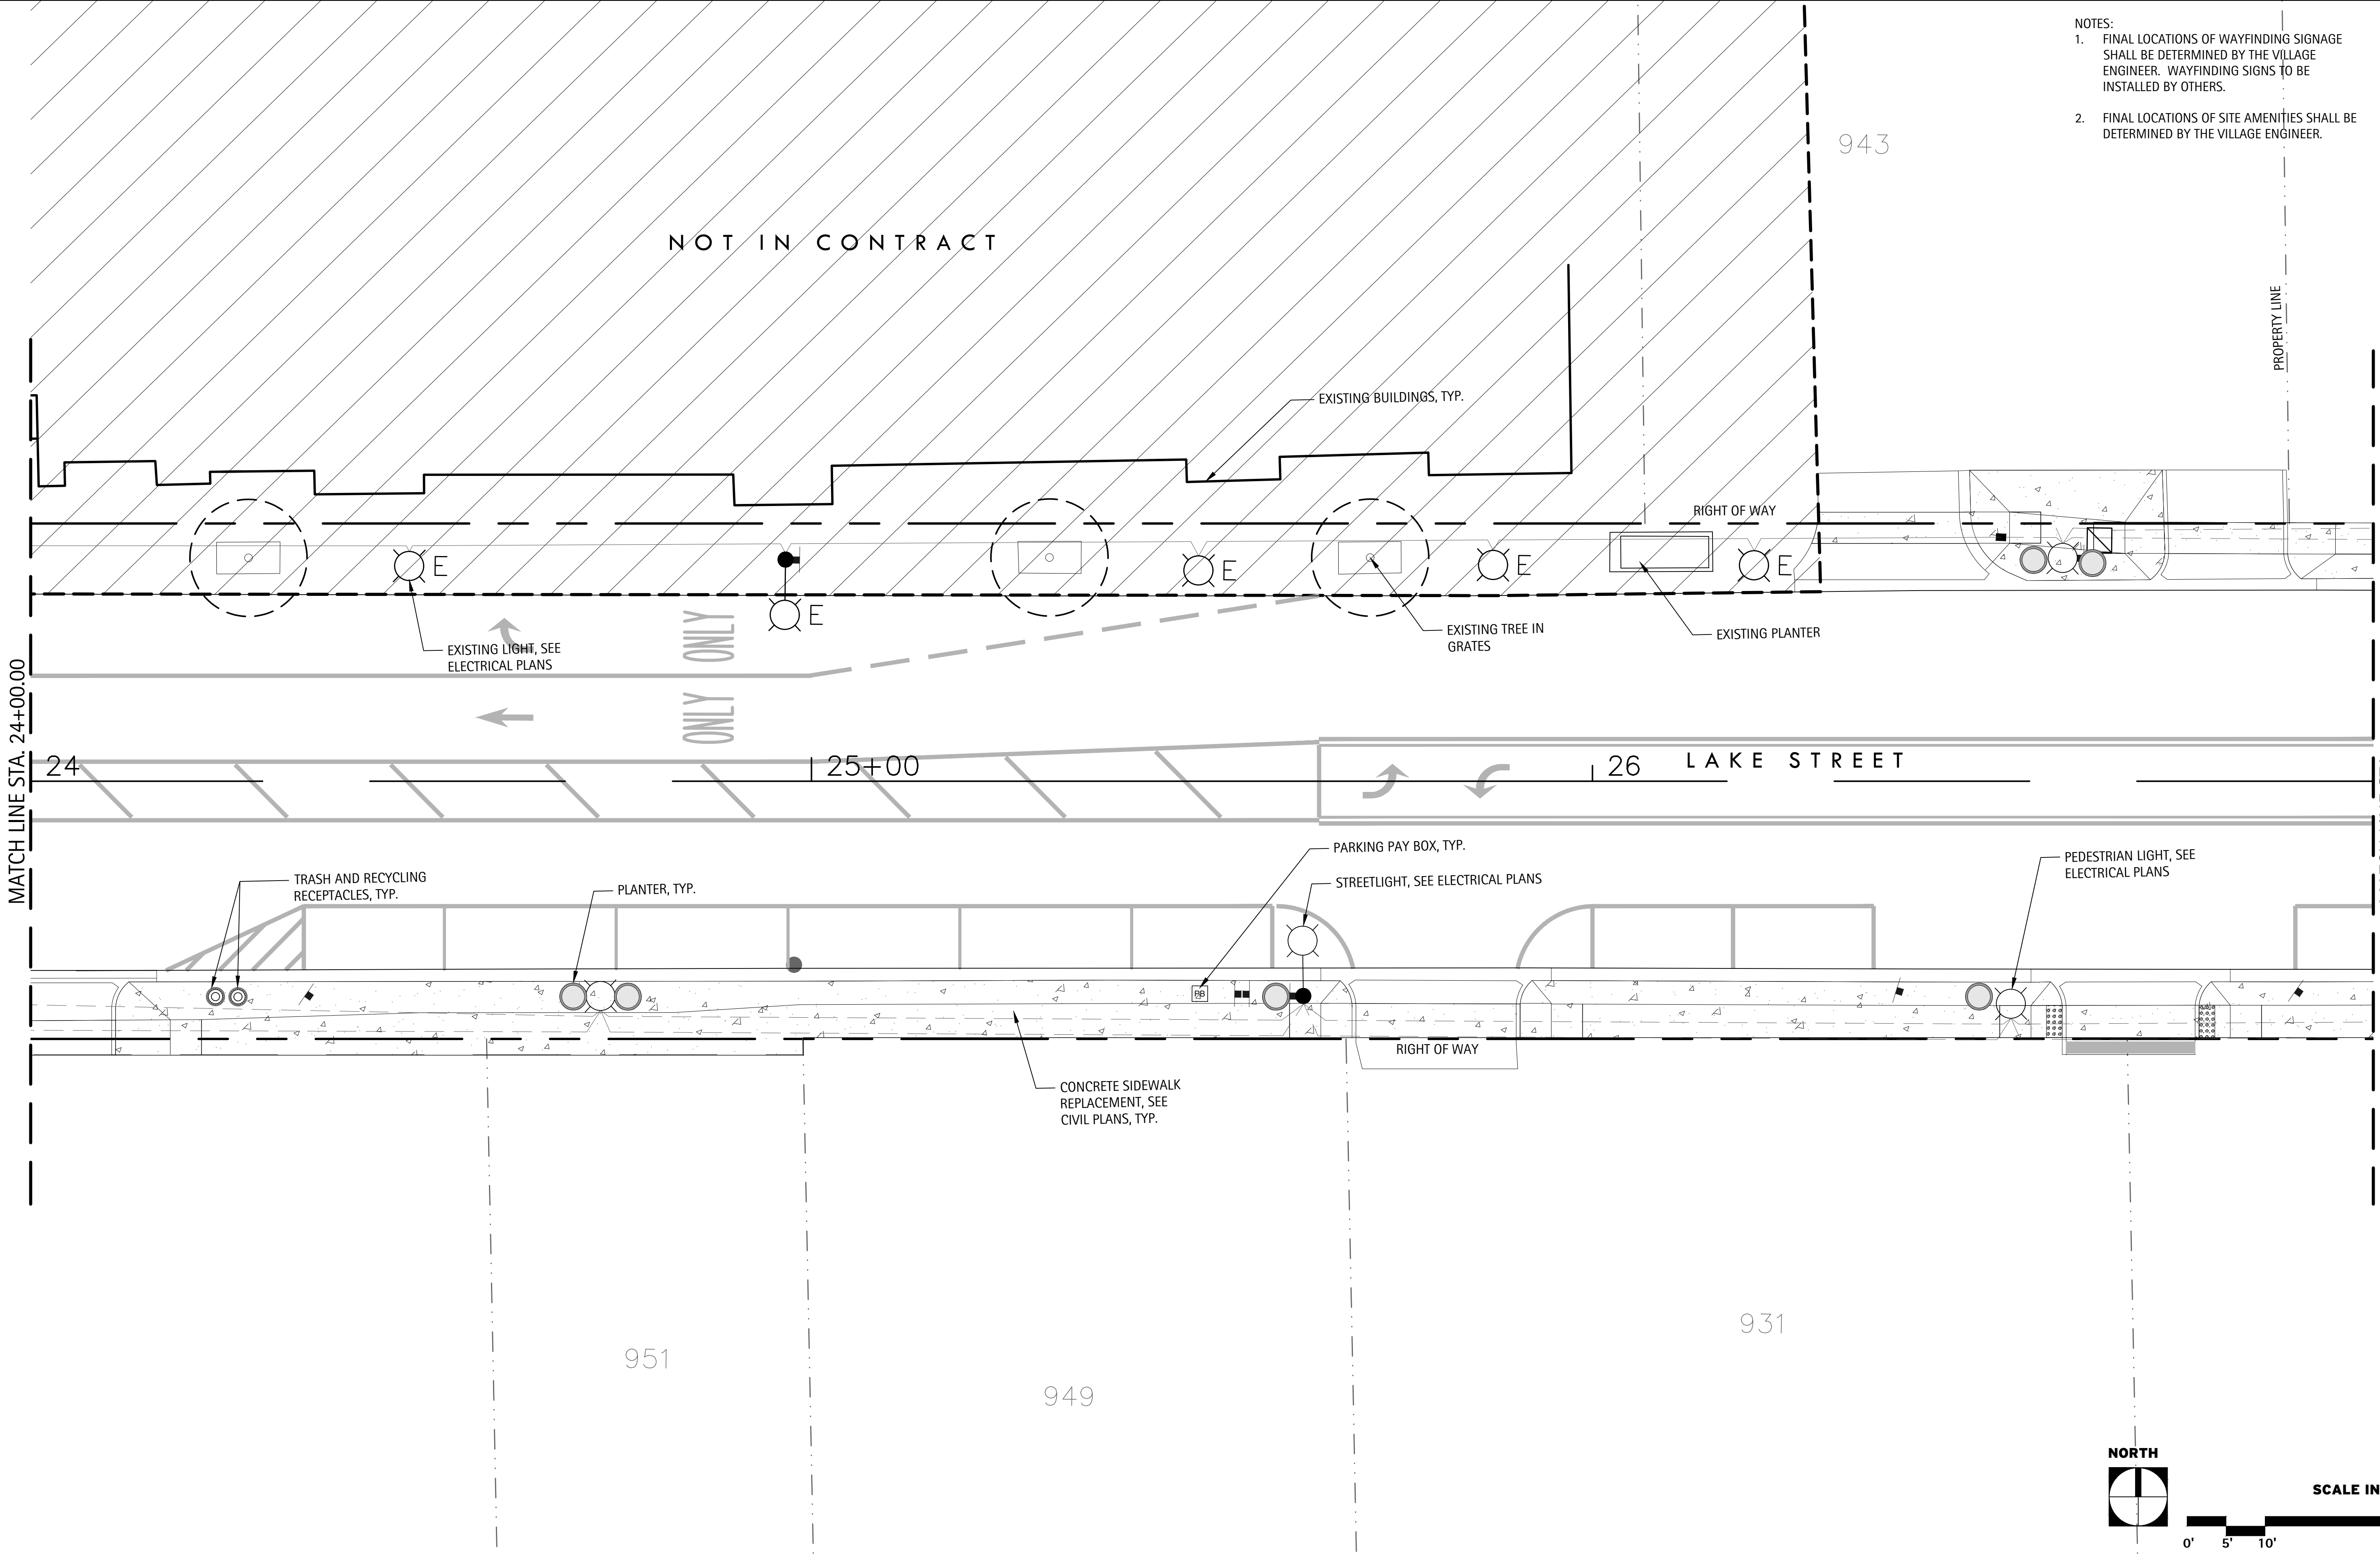

- NOTES:
1. FINAL LOCATIONS OF WAYFINDING SIGNAGE SHALL BE DETERMINED BY THE VILLAGE ENGINEER. WAYFINDING SIGNS TO BE INSTALLED BY OTHERS.
 2. FINAL LOCATIONS OF SITE AMENITIES SHALL BE DETERMINED BY THE VILLAGE ENGINEER.

FILE NAME = 01-Lake Street Materials and Amenities Plans.dwg

THE LAKOTA GROUP.

116 West Illinois Street
Floor 7
Chicago, Illinois 60654
p 312.467.5445
thelakotagroup.com

USER NAME =
PLOT SCALE =
PLOT DATE =

DESIGNED —
DRAWN — DV, MH, JS
CHECKED — KC, JS
DATE — 11/01/2018



REVISED —
REVISED —
REVISED —
REVISED —

STATE OF ILLINOIS
DEPARTMENT OF TRANSPORTATION


MATERIALS AND AMENITIES PLANS
LAKE STREET

SCALE: SHEET OF SHEETS STA. TO STA.

F.A.U. RTE.	SECTION	COUNTY	TOTAL SHEETS	SHEET NO.
1405	16-000264-00-PV	COOK	317	170
CONTRACT NO. 61F36				
ILLINOIS FED. AID PROJECT				

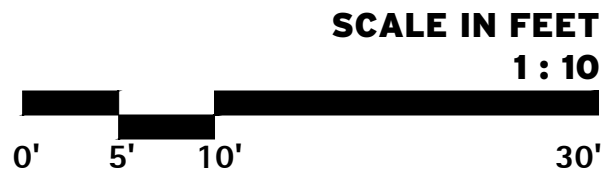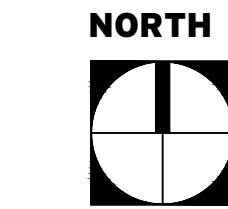

- NOTES:
1. FINAL LOCATIONS OF WAYFINDING SIGNAGE SHALL BE DETERMINED BY THE VILLAGE ENGINEER. WAYFINDING SIGNS TO BE INSTALLED BY OTHERS.
 2. FINAL LOCATIONS OF SITE AMENITIES SHALL BE DETERMINED BY THE VILLAGE ENGINEER.

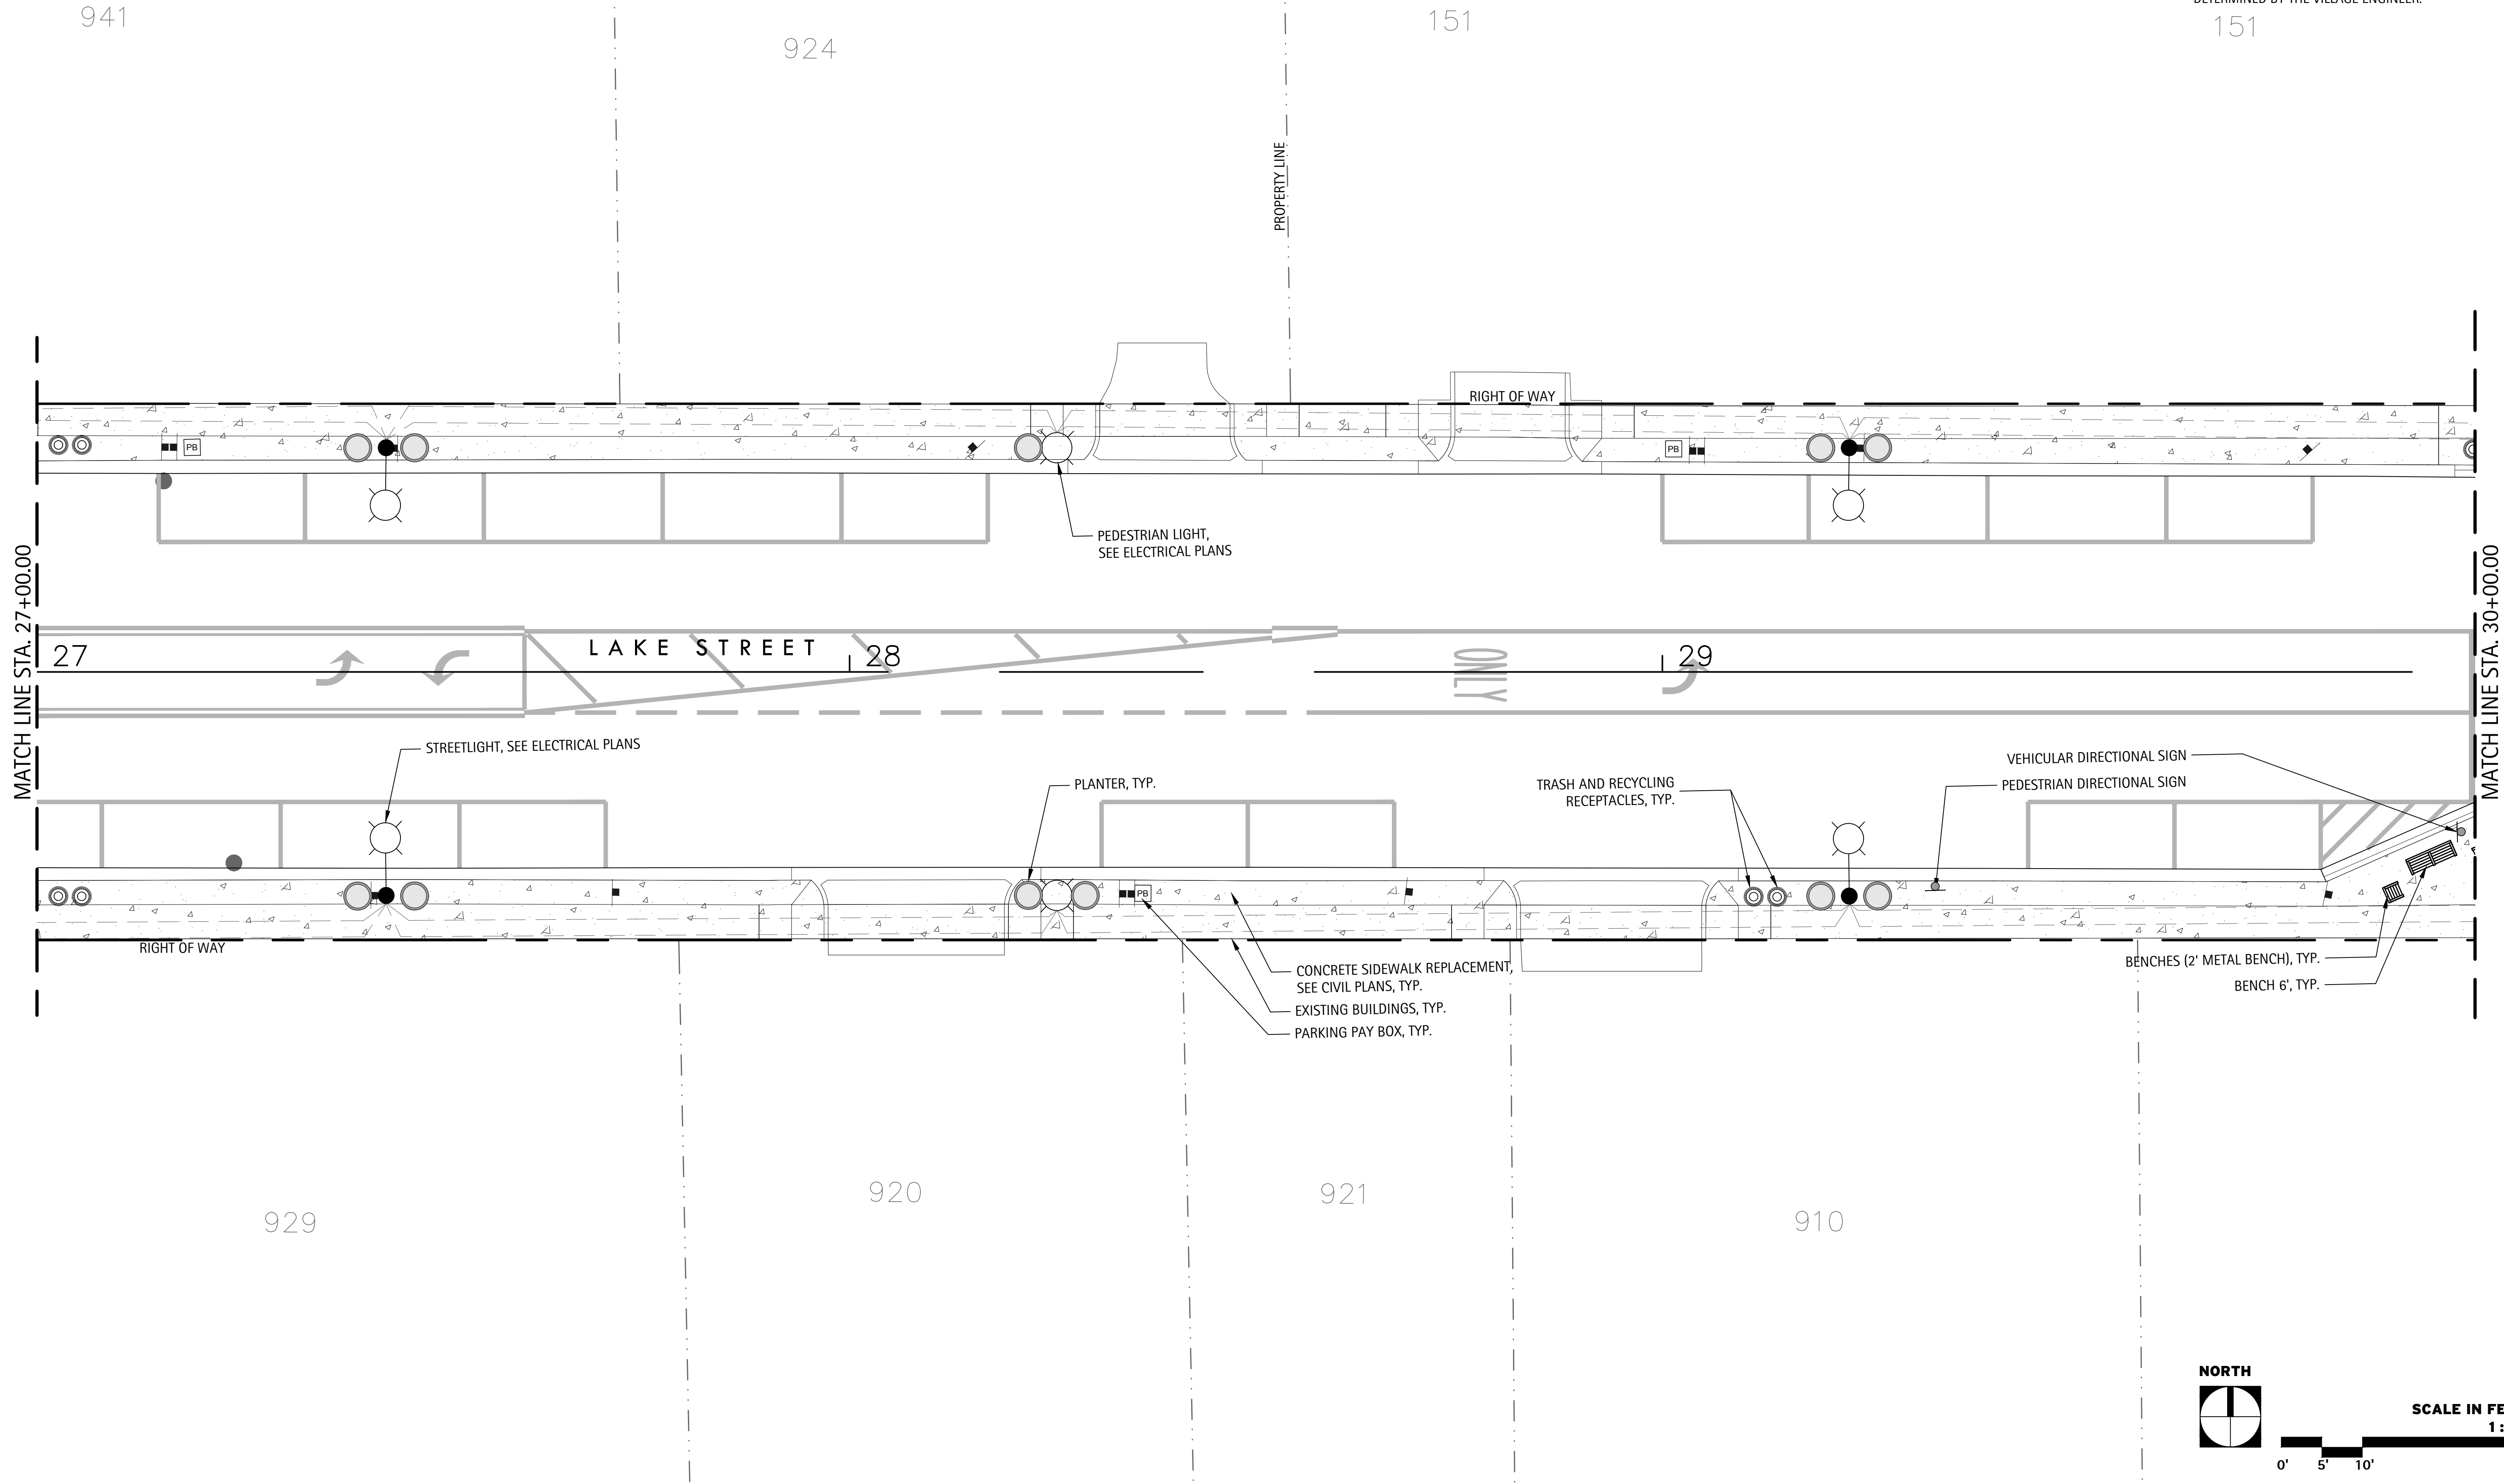

FILE NAME = 01-Lake Street Materials and Amenities Plans.dwg

THE LAKOTA GROUP.


116 West Illinois Street
Floor 7
Chicago, Illinois 60654
p 312.467.5445
thelakotagroup.com

USER NAME =	DESIGNED —	REVISED —
	DRAWN — DV, MH, JS	REVISED —
PLOT SCALE =	CHECKED — KC, JS	REVISED —
PLOT DATE =	DATE — 11/01/2018	REVISED —

STATE OF ILLINOIS
DEPARTMENT OF TRANSPORTATION

MATERIALS AND AMENITIES PLANS
LAKE STREET

SCALE: SHEET OF SHEETS STA. TO STA.

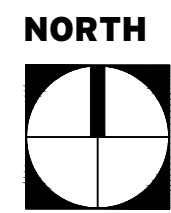


SCALE IN FEET
1 : 10

0' 5' 10' 30'



F.A.U. RTE.	SECTION	COUNTY	TOTAL SHEETS	SHEET NO.
1405	16-000264-00-PV	COOK	317	171
CONTRACT NO. 61F36				
ILLINOIS FED. AID PROJECT				

NOTES:

1. FINAL LOCATIONS OF WAYFINDING SIGNAGE SHALL BE DETERMINED BY THE VILLAGE ENGINEER. WAYFINDING SIGNS TO BE INSTALLED BY OTHERS.
2. FINAL LOCATIONS OF SITE AMENITIES SHALL BE DETERMINED BY THE VILLAGE ENGINEER.

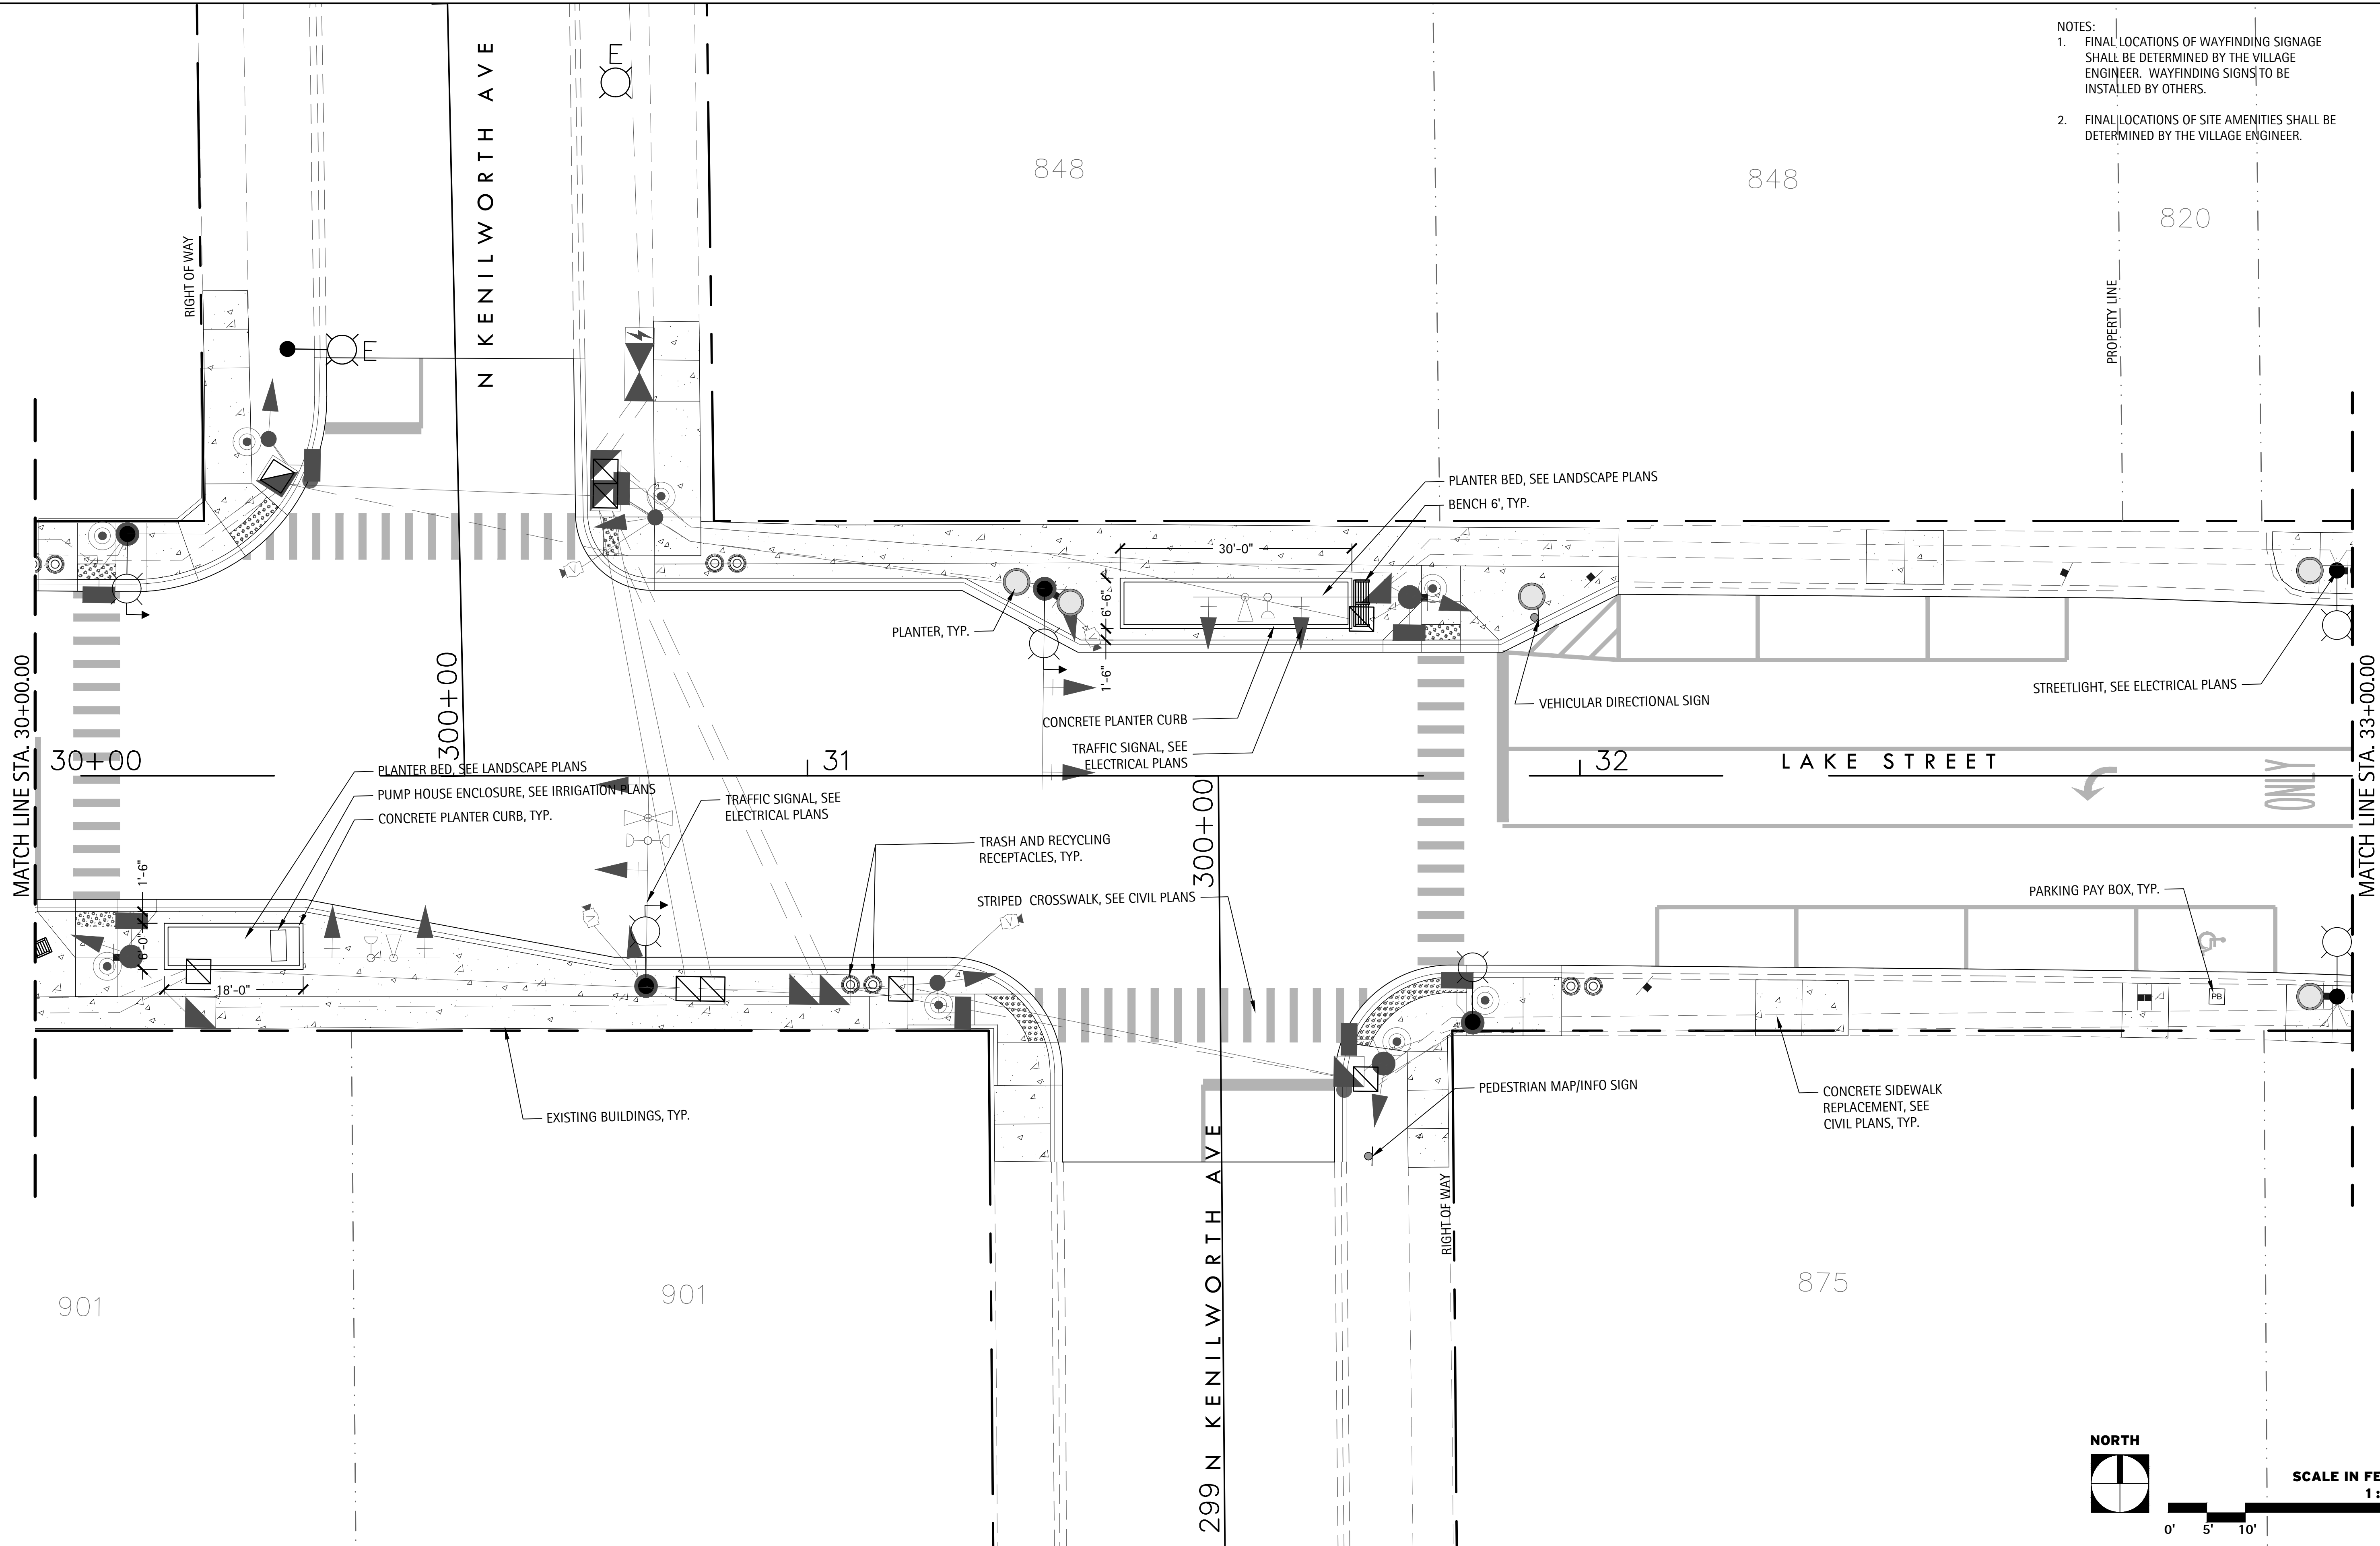

- NOTES:
1. FINAL LOCATIONS OF WAYFINDING SIGNAGE SHALL BE DETERMINED BY THE VILLAGE ENGINEER. WAYFINDING SIGNS TO BE INSTALLED BY OTHERS.
 2. FINAL LOCATIONS OF SITE AMENITIES SHALL BE DETERMINED BY THE VILLAGE ENGINEER.

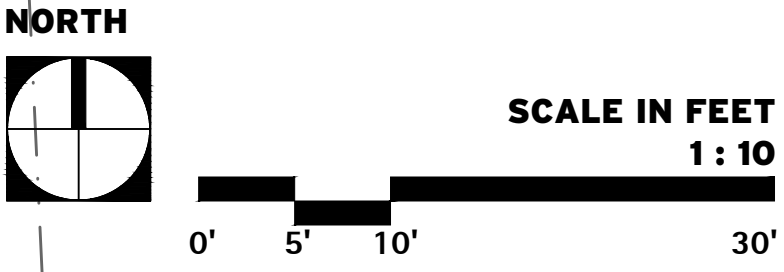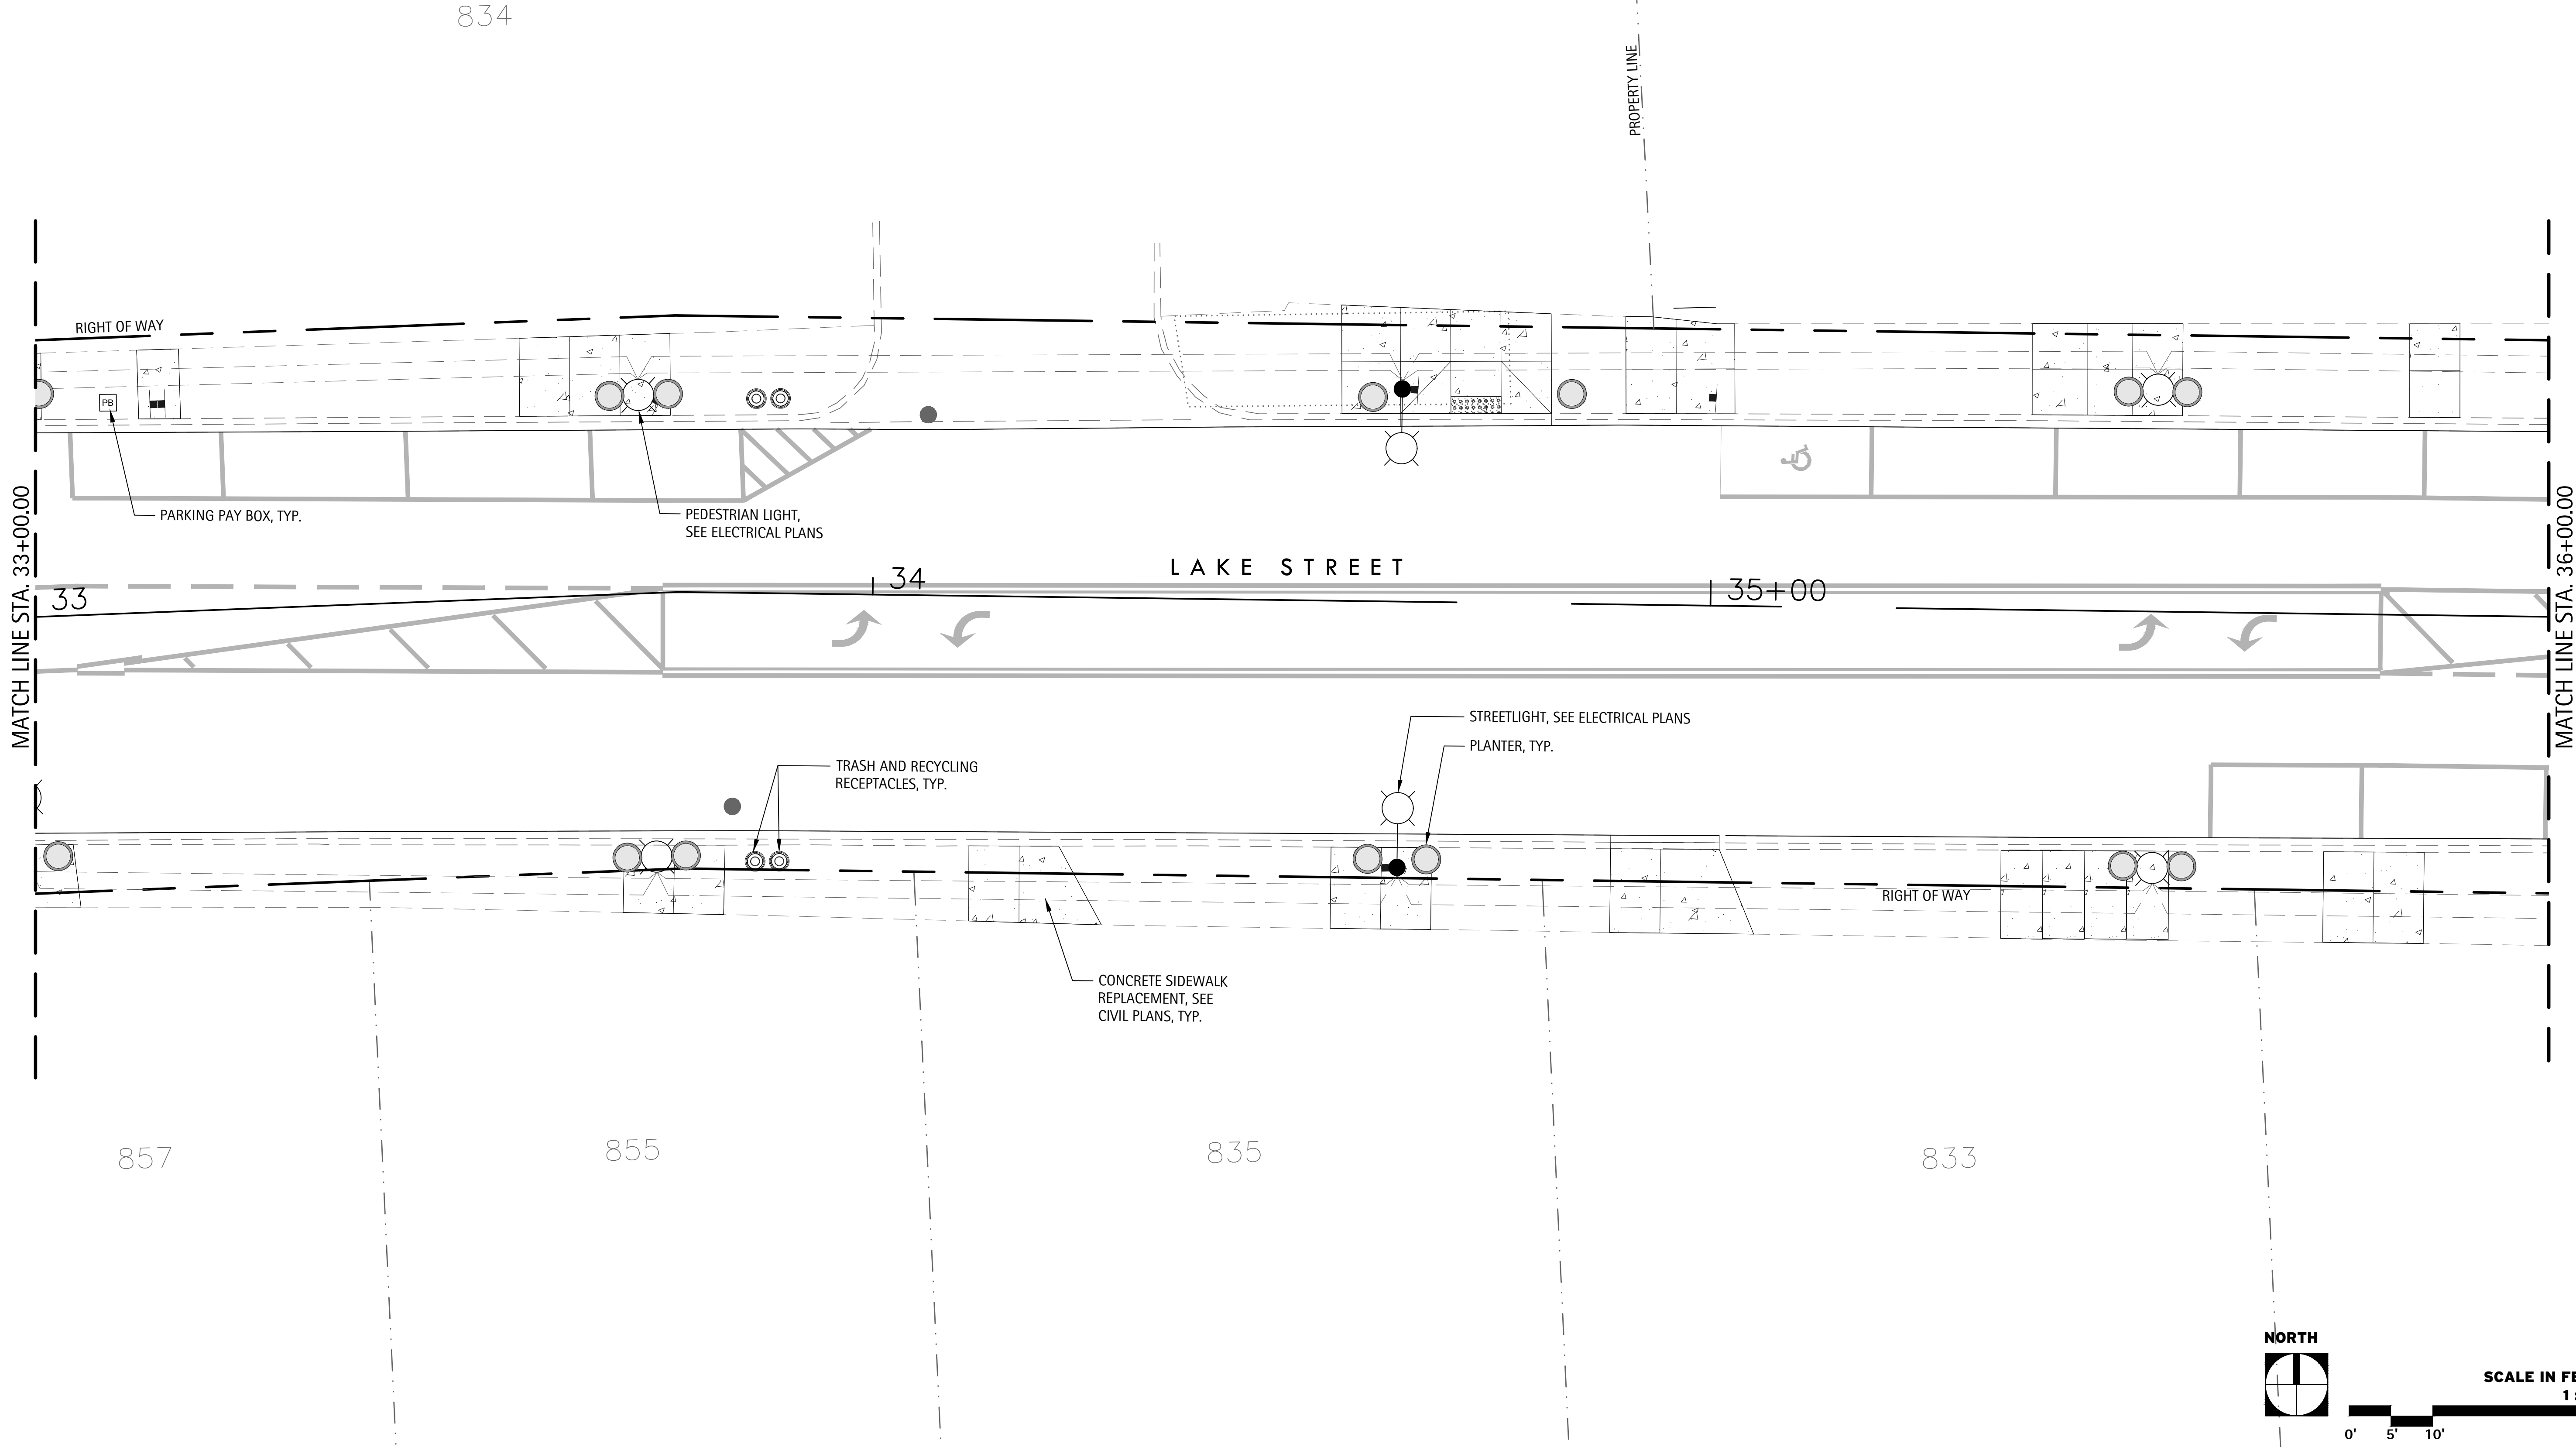

FILE NAME = 01-Lake Street Materials and Amenities Plans.dwg

THE LAKOTA GROUP. 116 West Illinois Street Floor 7 Chicago, Illinois 60654 p 312.467.5445 thelakotagroup.com	USER NAME =		DESIGNED — .		REVISED — .		STATE OF ILLINOIS DEPARTMENT OF TRANSPORTATION				MATERIALS AND AMENITIES PLANS LAKE STREET					F.A.U. RTE.	SECTION	COUNTY	TOTAL SHEETS	SHEET NO.
	PLOT SCALE =		DRAWN — DV, MH, JS		REVISED — .						1405	16—000264—00—PV	COOK	317	172					
	PLOT DATE =		CHECKED — KC, JS		REVISED — .		SCALE: .					SHEET .	OF .	SHEETS	STA. .	TO STA. .	CONTRACT NO. 61F36			
	DATE — 11/01/2018		REVISED — .		ILLINOIS FED. AID PROJECT															

FILE NAME = 01-Lake Street Materials and Amenities Plans.dwg



116 West Illinois Street
Floor 7
Chicago, Illinois 60654
p 312.467.5445
thelakotagroup.com


USER NAME =	DESIGNED —	REVISED —
	DRAWN — DV, MH, JS	REVISED —
PLOT SCALE =	CHECKED — KC, JS	REVISED —
PLOT DATE =	DATE — 11/01/2018	REVISED —

STATE OF ILLINOIS
DEPARTMENT OF TRANSPORTATION


MATERIALS AND AMENITIES PLANS
LAKE STREET

SCALE: SHEET OF SHEETS STA. TO STA.

F.A.U. RTE.	SECTION	COUNTY	TOTAL SHEETS	SHEET NO.
1405	16-000264-00-PV	COOK	317	173
CONTRACT NO. 61F36				
ILLINOIS FED. AID PROJECT				

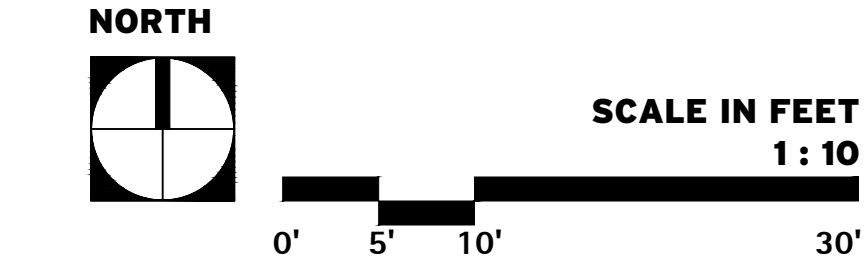

- NOTES:
1. FINAL LOCATIONS OF WAYFINDING SIGNAGE SHALL BE DETERMINED BY THE VILLAGE ENGINEER. WAYFINDING SIGNS TO BE INSTALLED BY OTHERS.
 2. FINAL LOCATIONS OF SITE AMENITIES SHALL BE DETERMINED BY THE VILLAGE ENGINEER.

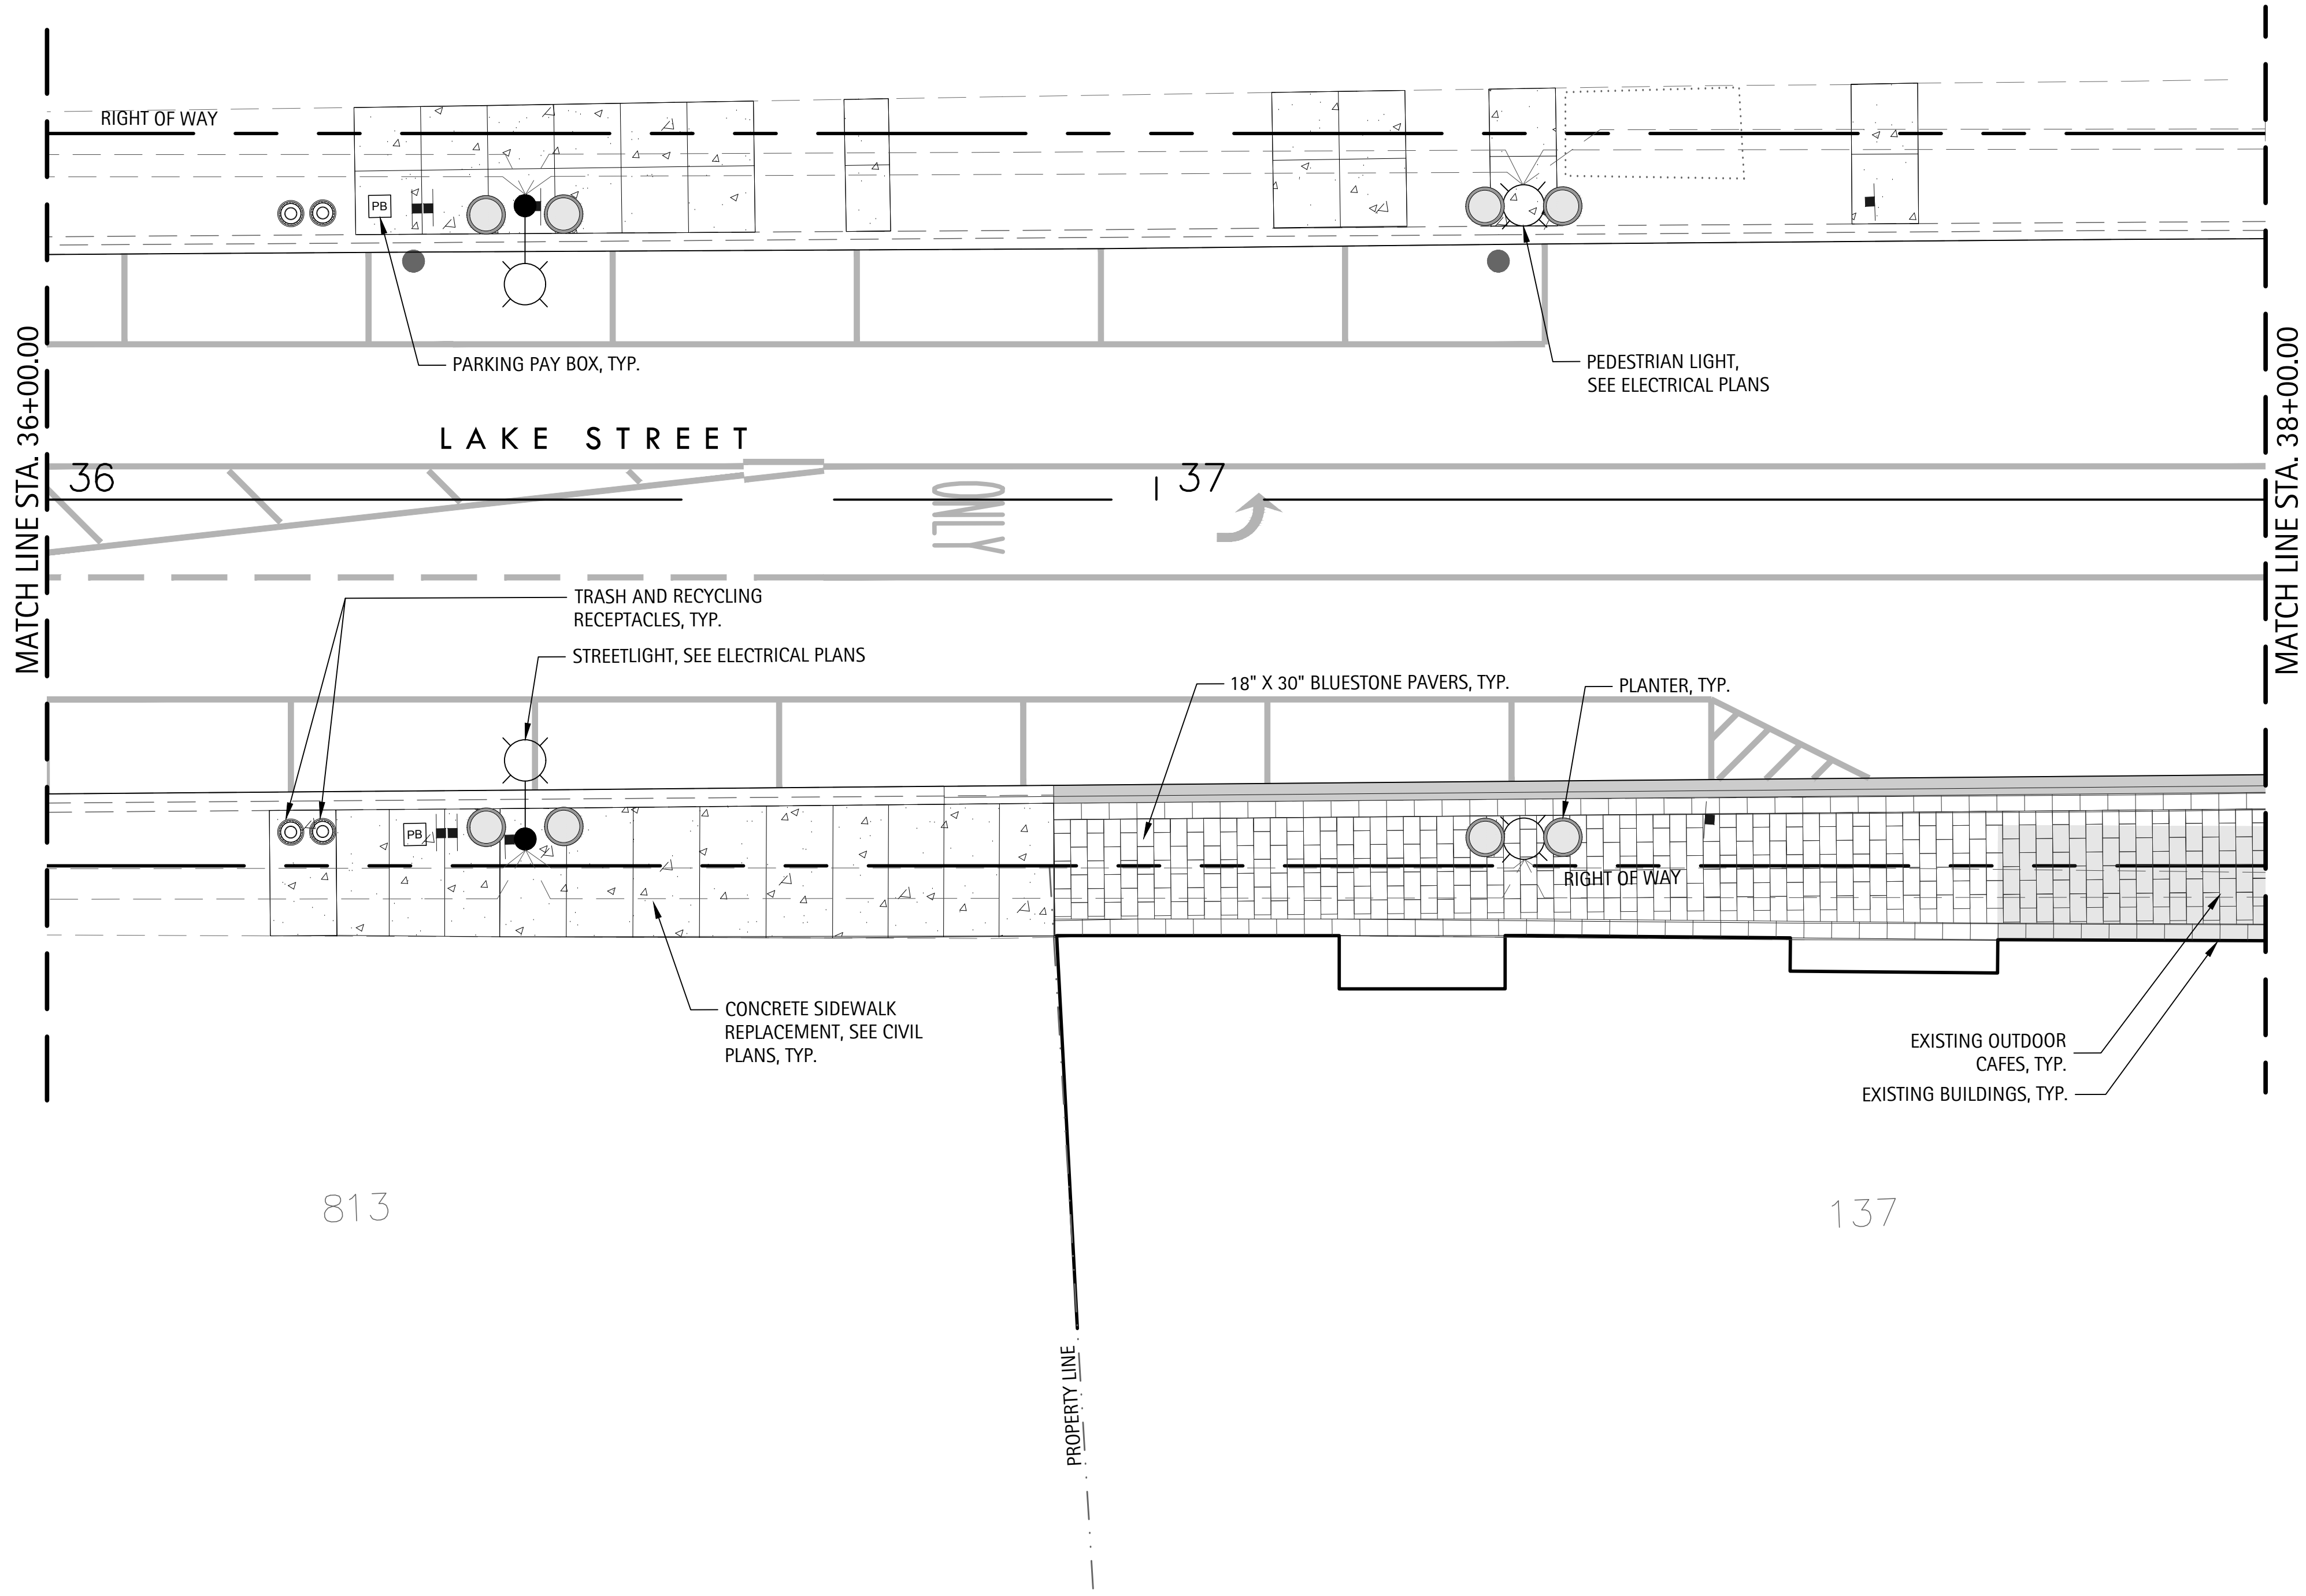

FILE NAME = 01-Lake Street Materials and Amenities Plans.dwg

THE LAKOTA GROUP

116 West Illinois Street
Floor 7
Chicago, Illinois 60654
p 312.467.5445
thelakotagroup.com

USER NAME =	DESIGNED -	REVISD -
PLOT SCALE =	DRAWN - DV, MH, JS	REVISED -
PLOT DATE =	CHECKED - KC, JS	REVISED -
	DATE - 11/01/2018	REVISED -

STATE OF ILLINOIS
DEPARTMENT OF TRANSPORTATION

MATERIALS AND AMENITIES PLANS
LAKE STREET


SCALE: SHEET OF SHEETS STA. TO STA.



SCALE IN FEET
1 : 10



0' 5' 10' 30'

F.A.U. RTE.	SECTION	COUNTY	TOTAL SHEETS	SHEET NO.
1405	16-000264-00-PV	COOK	317	174
CONTRACT NO. 61F36				
ILLINOIS FED. AID PROJECT				

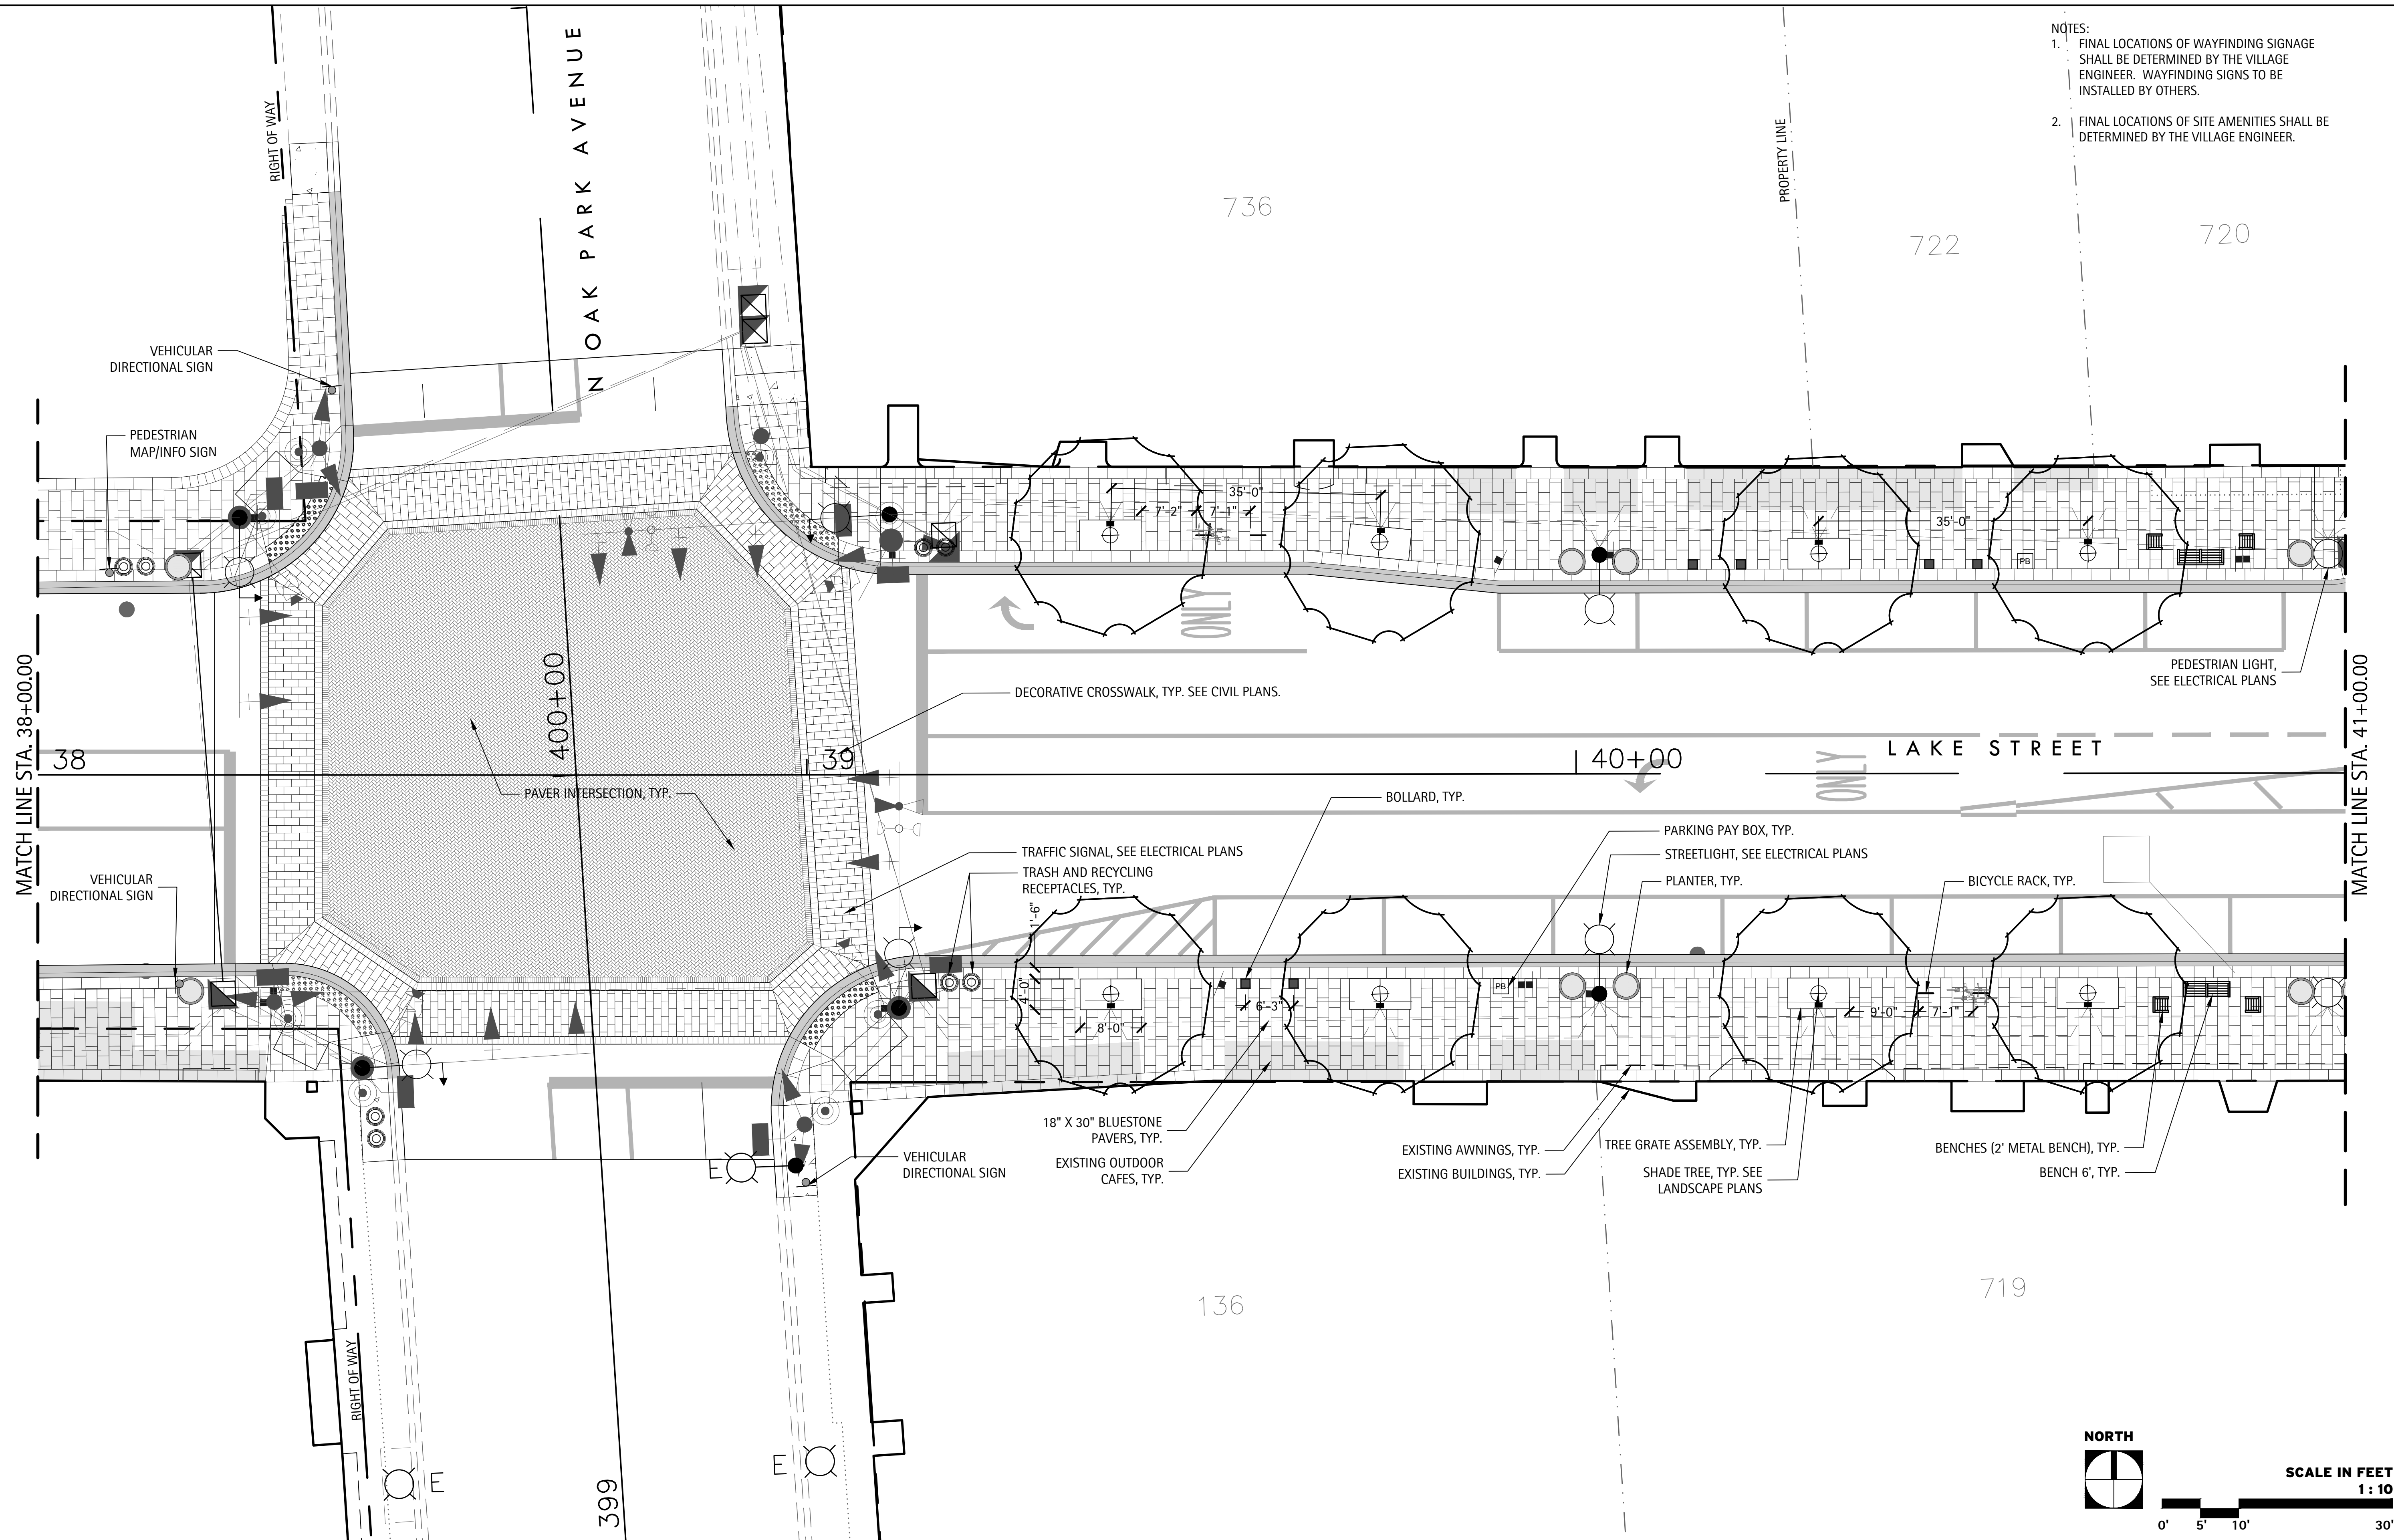

- NOTES:
1. FINAL LOCATIONS OF WAYFINDING SIGNAGE SHALL BE DETERMINED BY THE VILLAGE ENGINEER. WAYFINDING SIGNS TO BE INSTALLED BY OTHERS.
 2. FINAL LOCATIONS OF SITE AMENITIES SHALL BE DETERMINED BY THE VILLAGE ENGINEER.

- NOTES:
1. FINAL LOCATIONS OF WAYFINDING SIGNAGE SHALL BE DETERMINED BY THE VILLAGE ENGINEER. WAYFINDING SIGNS TO BE INSTALLED BY OTHERS.
 2. FINAL LOCATIONS OF SITE AMENITIES SHALL BE DETERMINED BY THE VILLAGE ENGINEER.

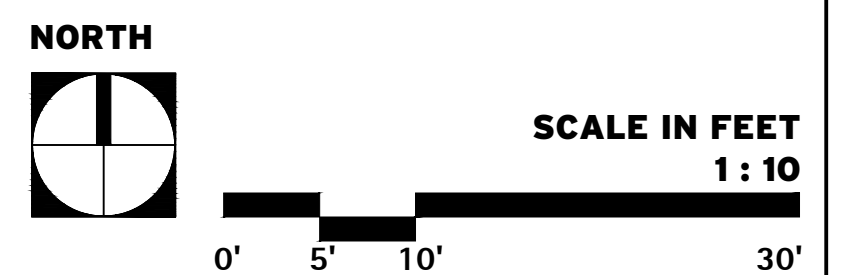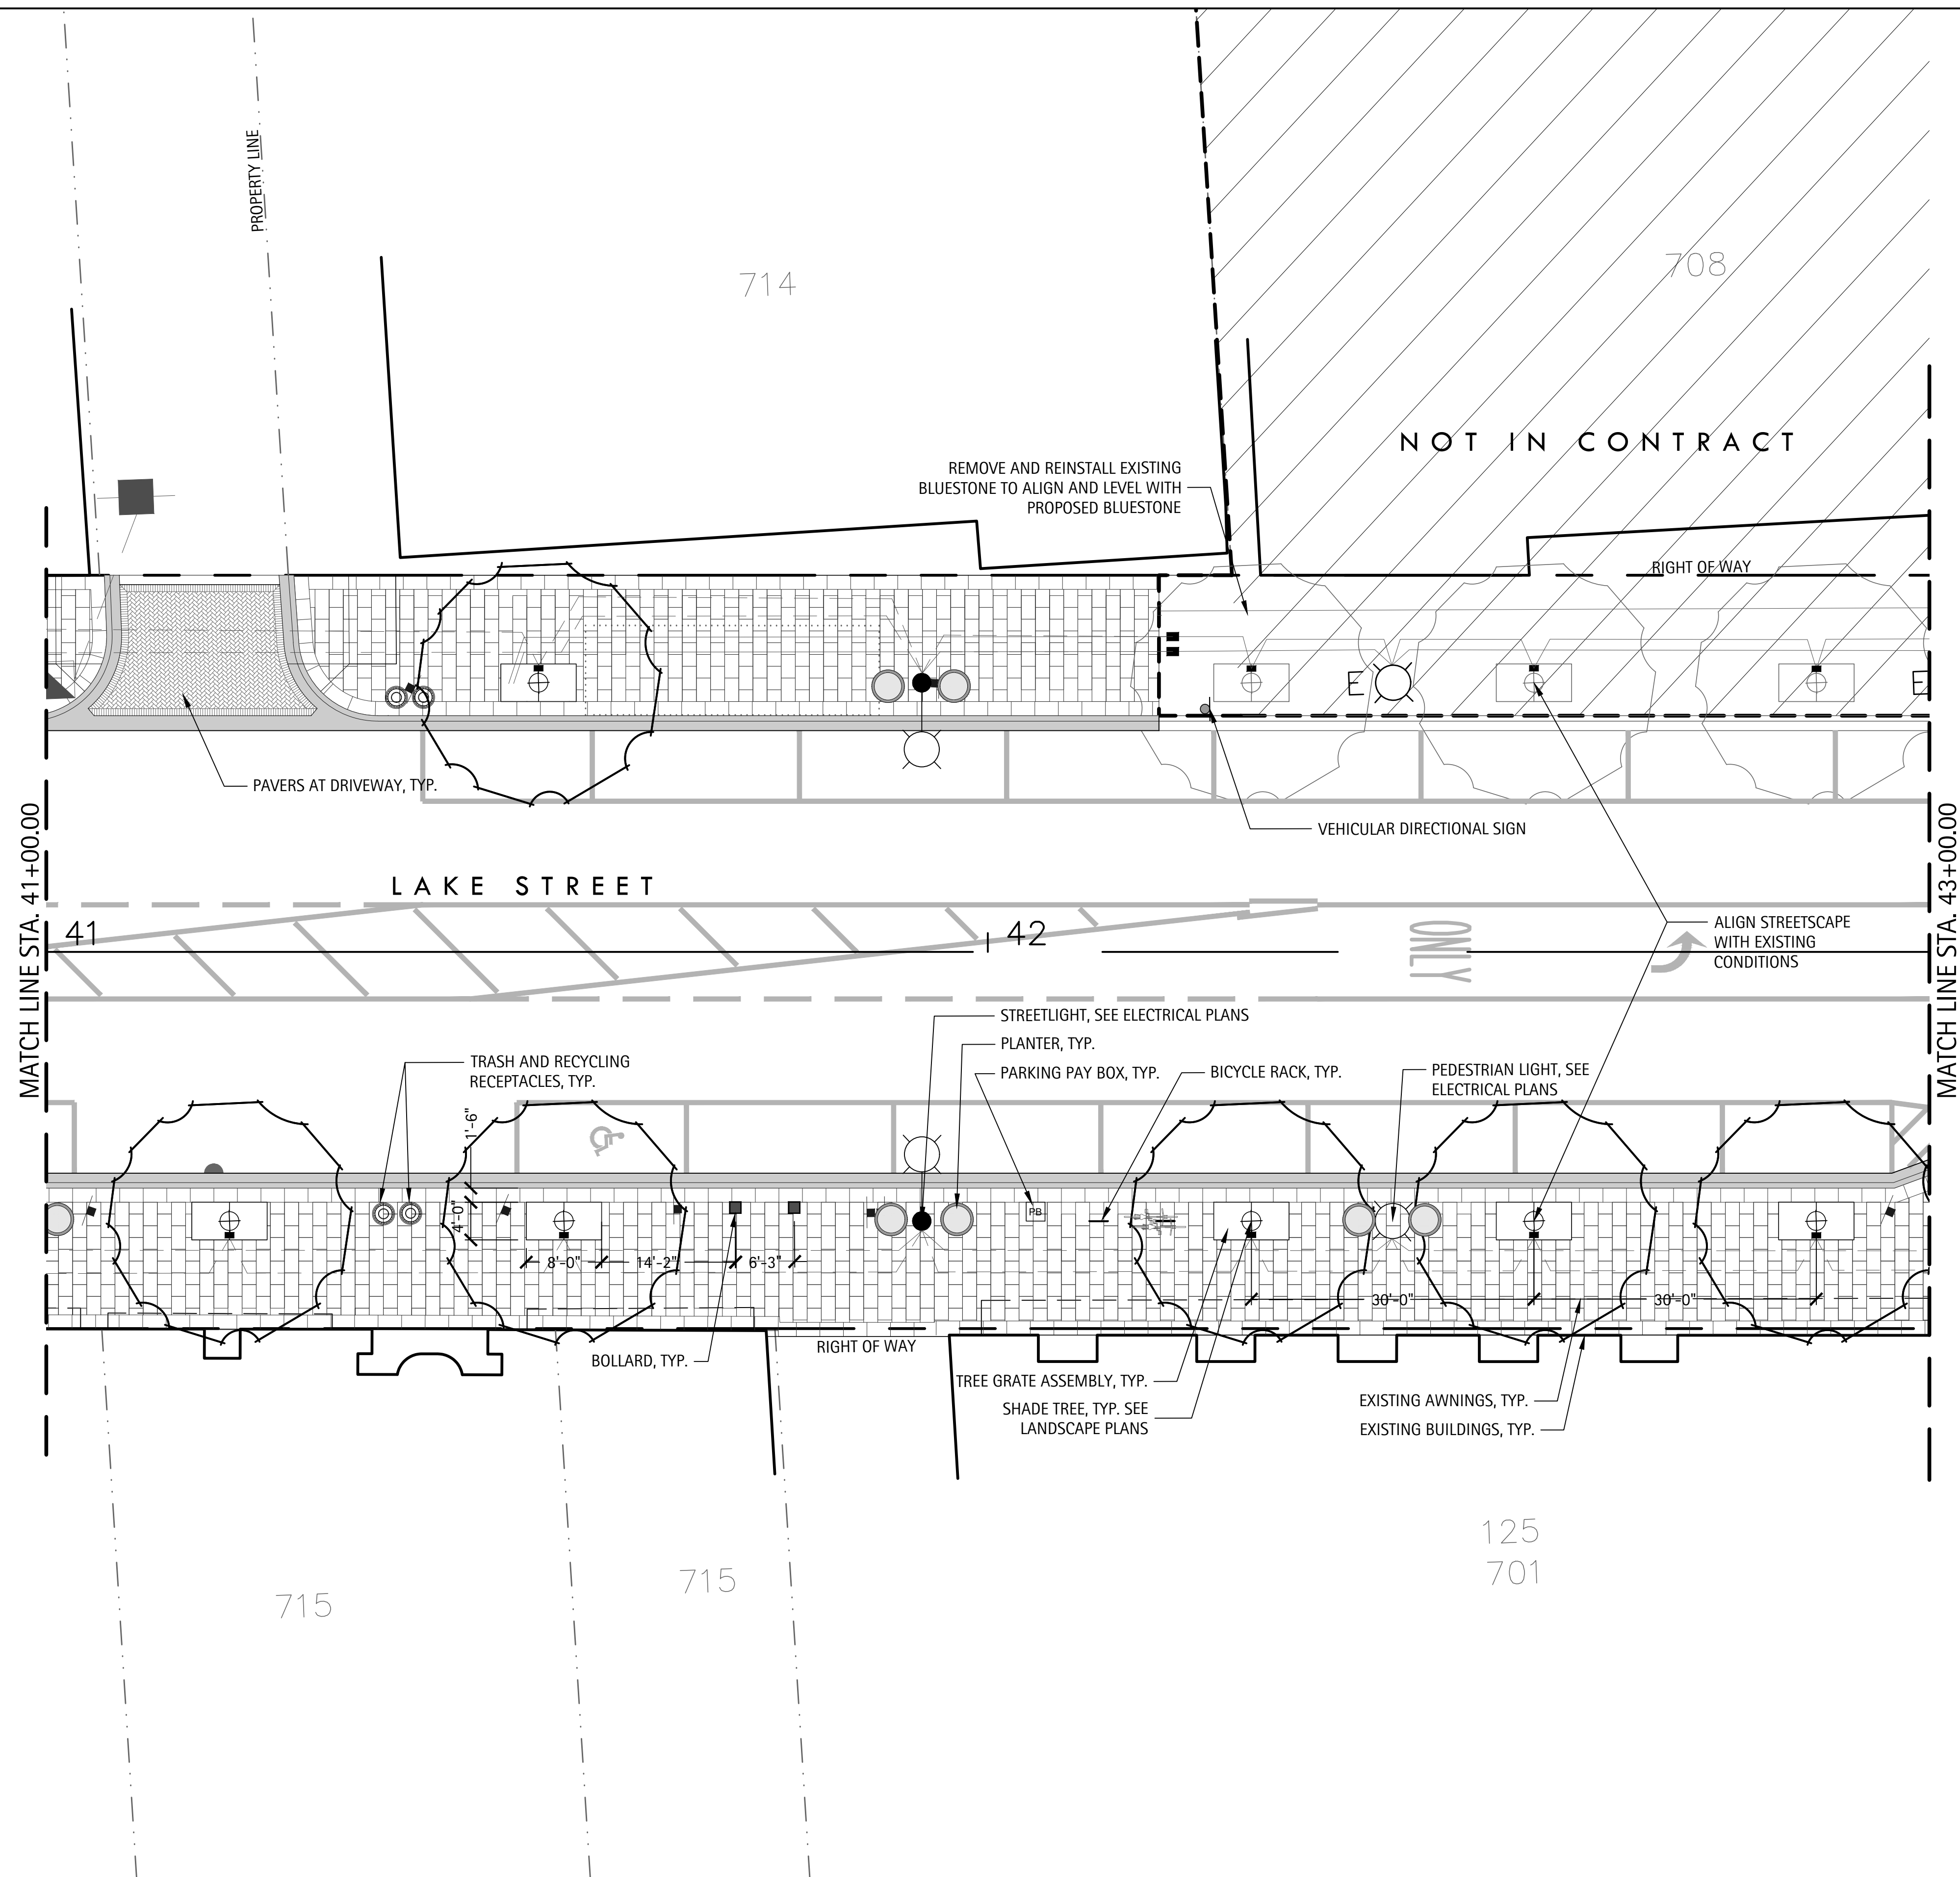

FILE NAME = 01-Lake Street Materials and Amenities Plans.dwg

THE LAKOTA GROUP

116 West Illinois Street
Floor 7
Chicago, Illinois 60654
p 312.467.5445
thelakotagroup.com

USER NAME =	DESIGNED —	REVISED —
	DRAWN — DV, MH, JS	REVISED —
PLOT SCALE =	CHECKED — KC, JS	REVISED —
PLOT DATE =	DATE — 11/01/2018	REVISED —


STATE OF ILLINOIS
DEPARTMENT OF TRANSPORTATION

MATERIALS AND AMENITIES PLANS
LAKE STREET

SCALE:	SHEET	OF	SHEETS	STA.	TO STA.
--------	-------	----	--------	------	---------

F.A.U. RTE.	SECTION	COUNTY	TOTAL SHEETS	SHEET NO.
1405	16-000264-00-PV	COOK	317	176
CONTRACT NO. 61F36				
ILLINOIS FED. AID PROJECT				

NORTH

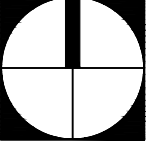

SCALE IN FEET
1 : 10



- NOTES:
1. FINAL LOCATIONS OF WAYFINDING SIGNAGE SHALL BE DETERMINED BY THE VILLAGE ENGINEER. WAYFINDING SIGNS TO BE INSTALLED BY OTHERS.
 2. FINAL LOCATIONS OF SITE AMENITIES SHALL BE DETERMINED BY THE VILLAGE ENGINEER.

