





## **LEGEND**


- A 2X3 BLUESTONE PAVERS
- GRANITE SEATWALL
- G GRANITE CURB
- GRANITE PLINTH WITH GLOBE LIGHT
  (TO MATCH KENILWORTH SPECIALTY FEATURE)
- COLUMNAR TREE
- PIN SET METAL SIGN PANELS
   Backlit
- SMOOTH GRANITE PAVERS
- TEXTURED GRANITE BANDING
- 6" RAISED GRANITE PEDESTAL FOR PUBLIC ART
- TRAFFIC SIGNAL (FINAL LOCATION TBD)
- SCULPTURAL ELEMENT (TBD)

LAKE STREET STREETSCAPE IMPROVEMENTS

FOREST AVENUE SPECIALTY FEATURE - ALTERNATE B

Oak Park



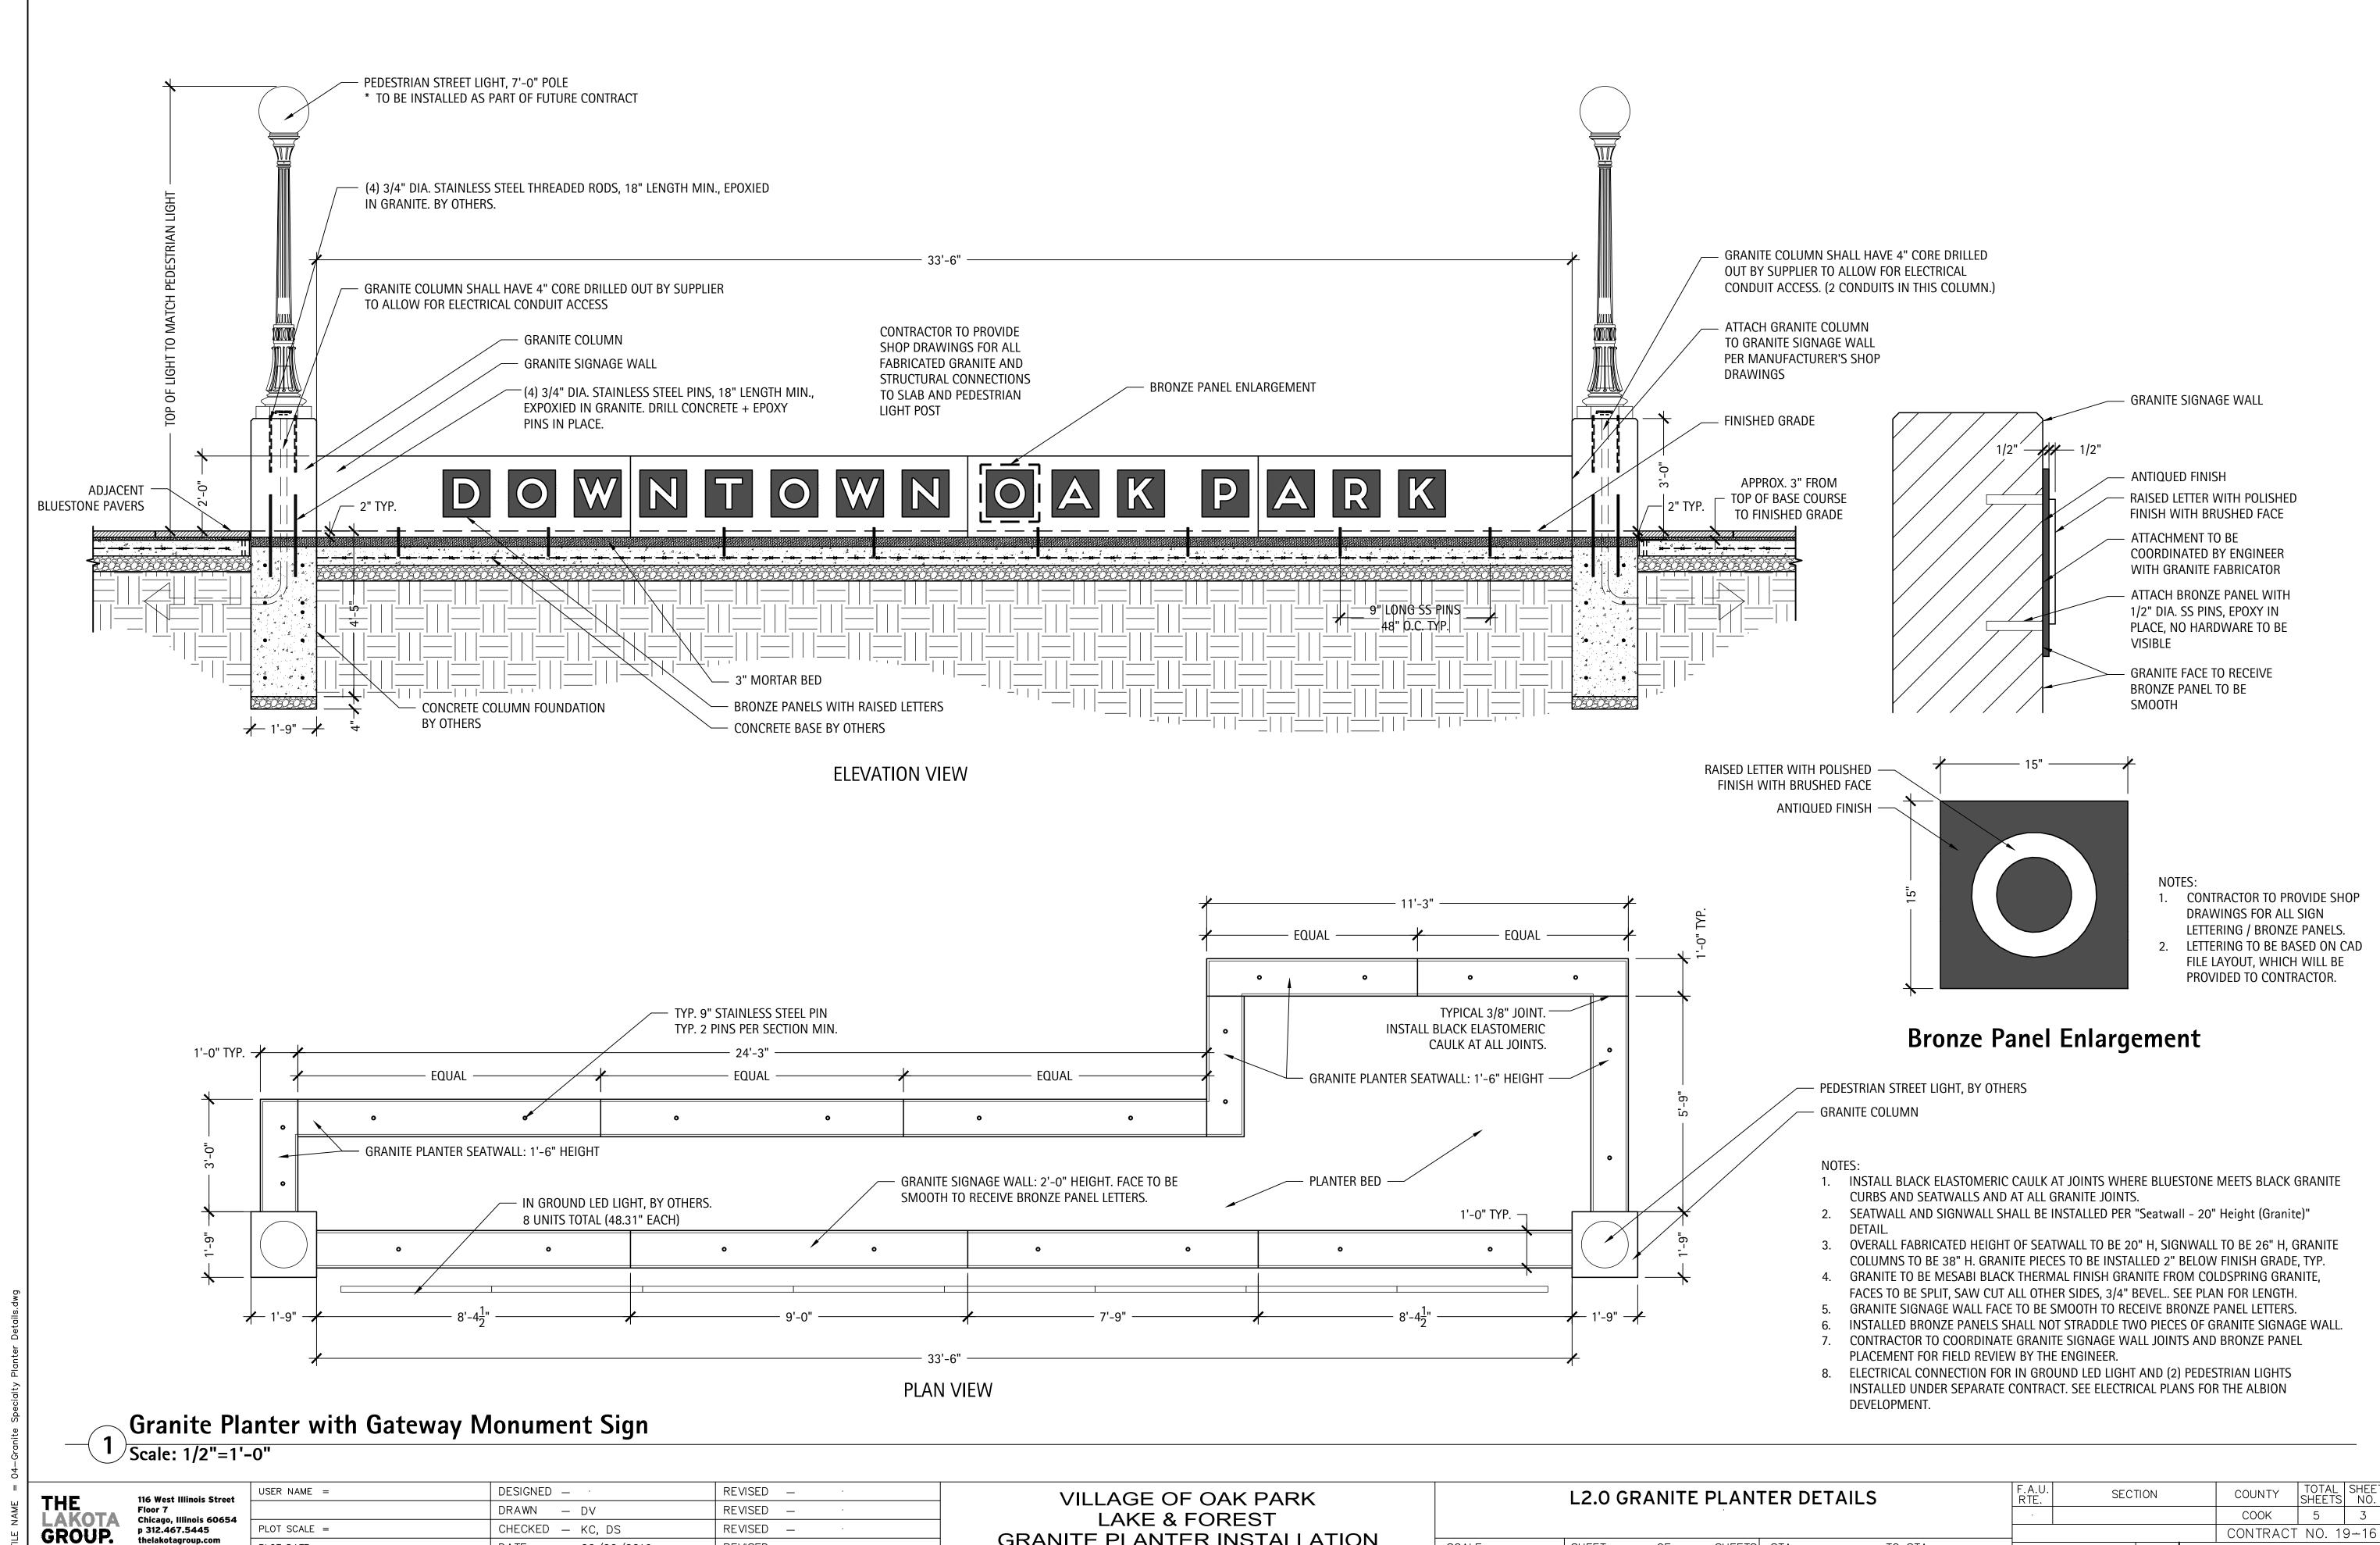

GRANITE PLANTER INSTALLATION

SCALE:

SHEETS STA.

OF

TO STA.

ILLINOIS

PLOT DATE =

DATE - 06/06/2019

REVISED