

DANIEL WEINBACH
&
PARTNERS, LTD.

Landscape Architects

53 W. Jackson Blvd.
Suite 250
Chicago, IL 60604

312 427-2888
www.dwpitd.com

Revisions

8.	
7.	
6.	
5.	LANDSCAPE REVISIONS 1/23/20
4.	SITE REVISIONS 1/10/20
3.	ISSUED FOR VILLAGE SUBMITTAL 12/05/19
2.	ISSUED FOR REVIEW 11/04/19
1.	ISSUED FOR REVIEW 08/27/19

Project


OAK PARK
SENIOR LIVING

711-725 MADISON STREET
OAK PARK, ILLINOIS

Sheet Title

PRELIMINARY
LANDSCAPE
PLAN

Date 08/27/19	Project No. DWP 19-157
Scale 1" = 16'-0"	Sheet No. L-1.0
Drawn By EH	
Approved WS	

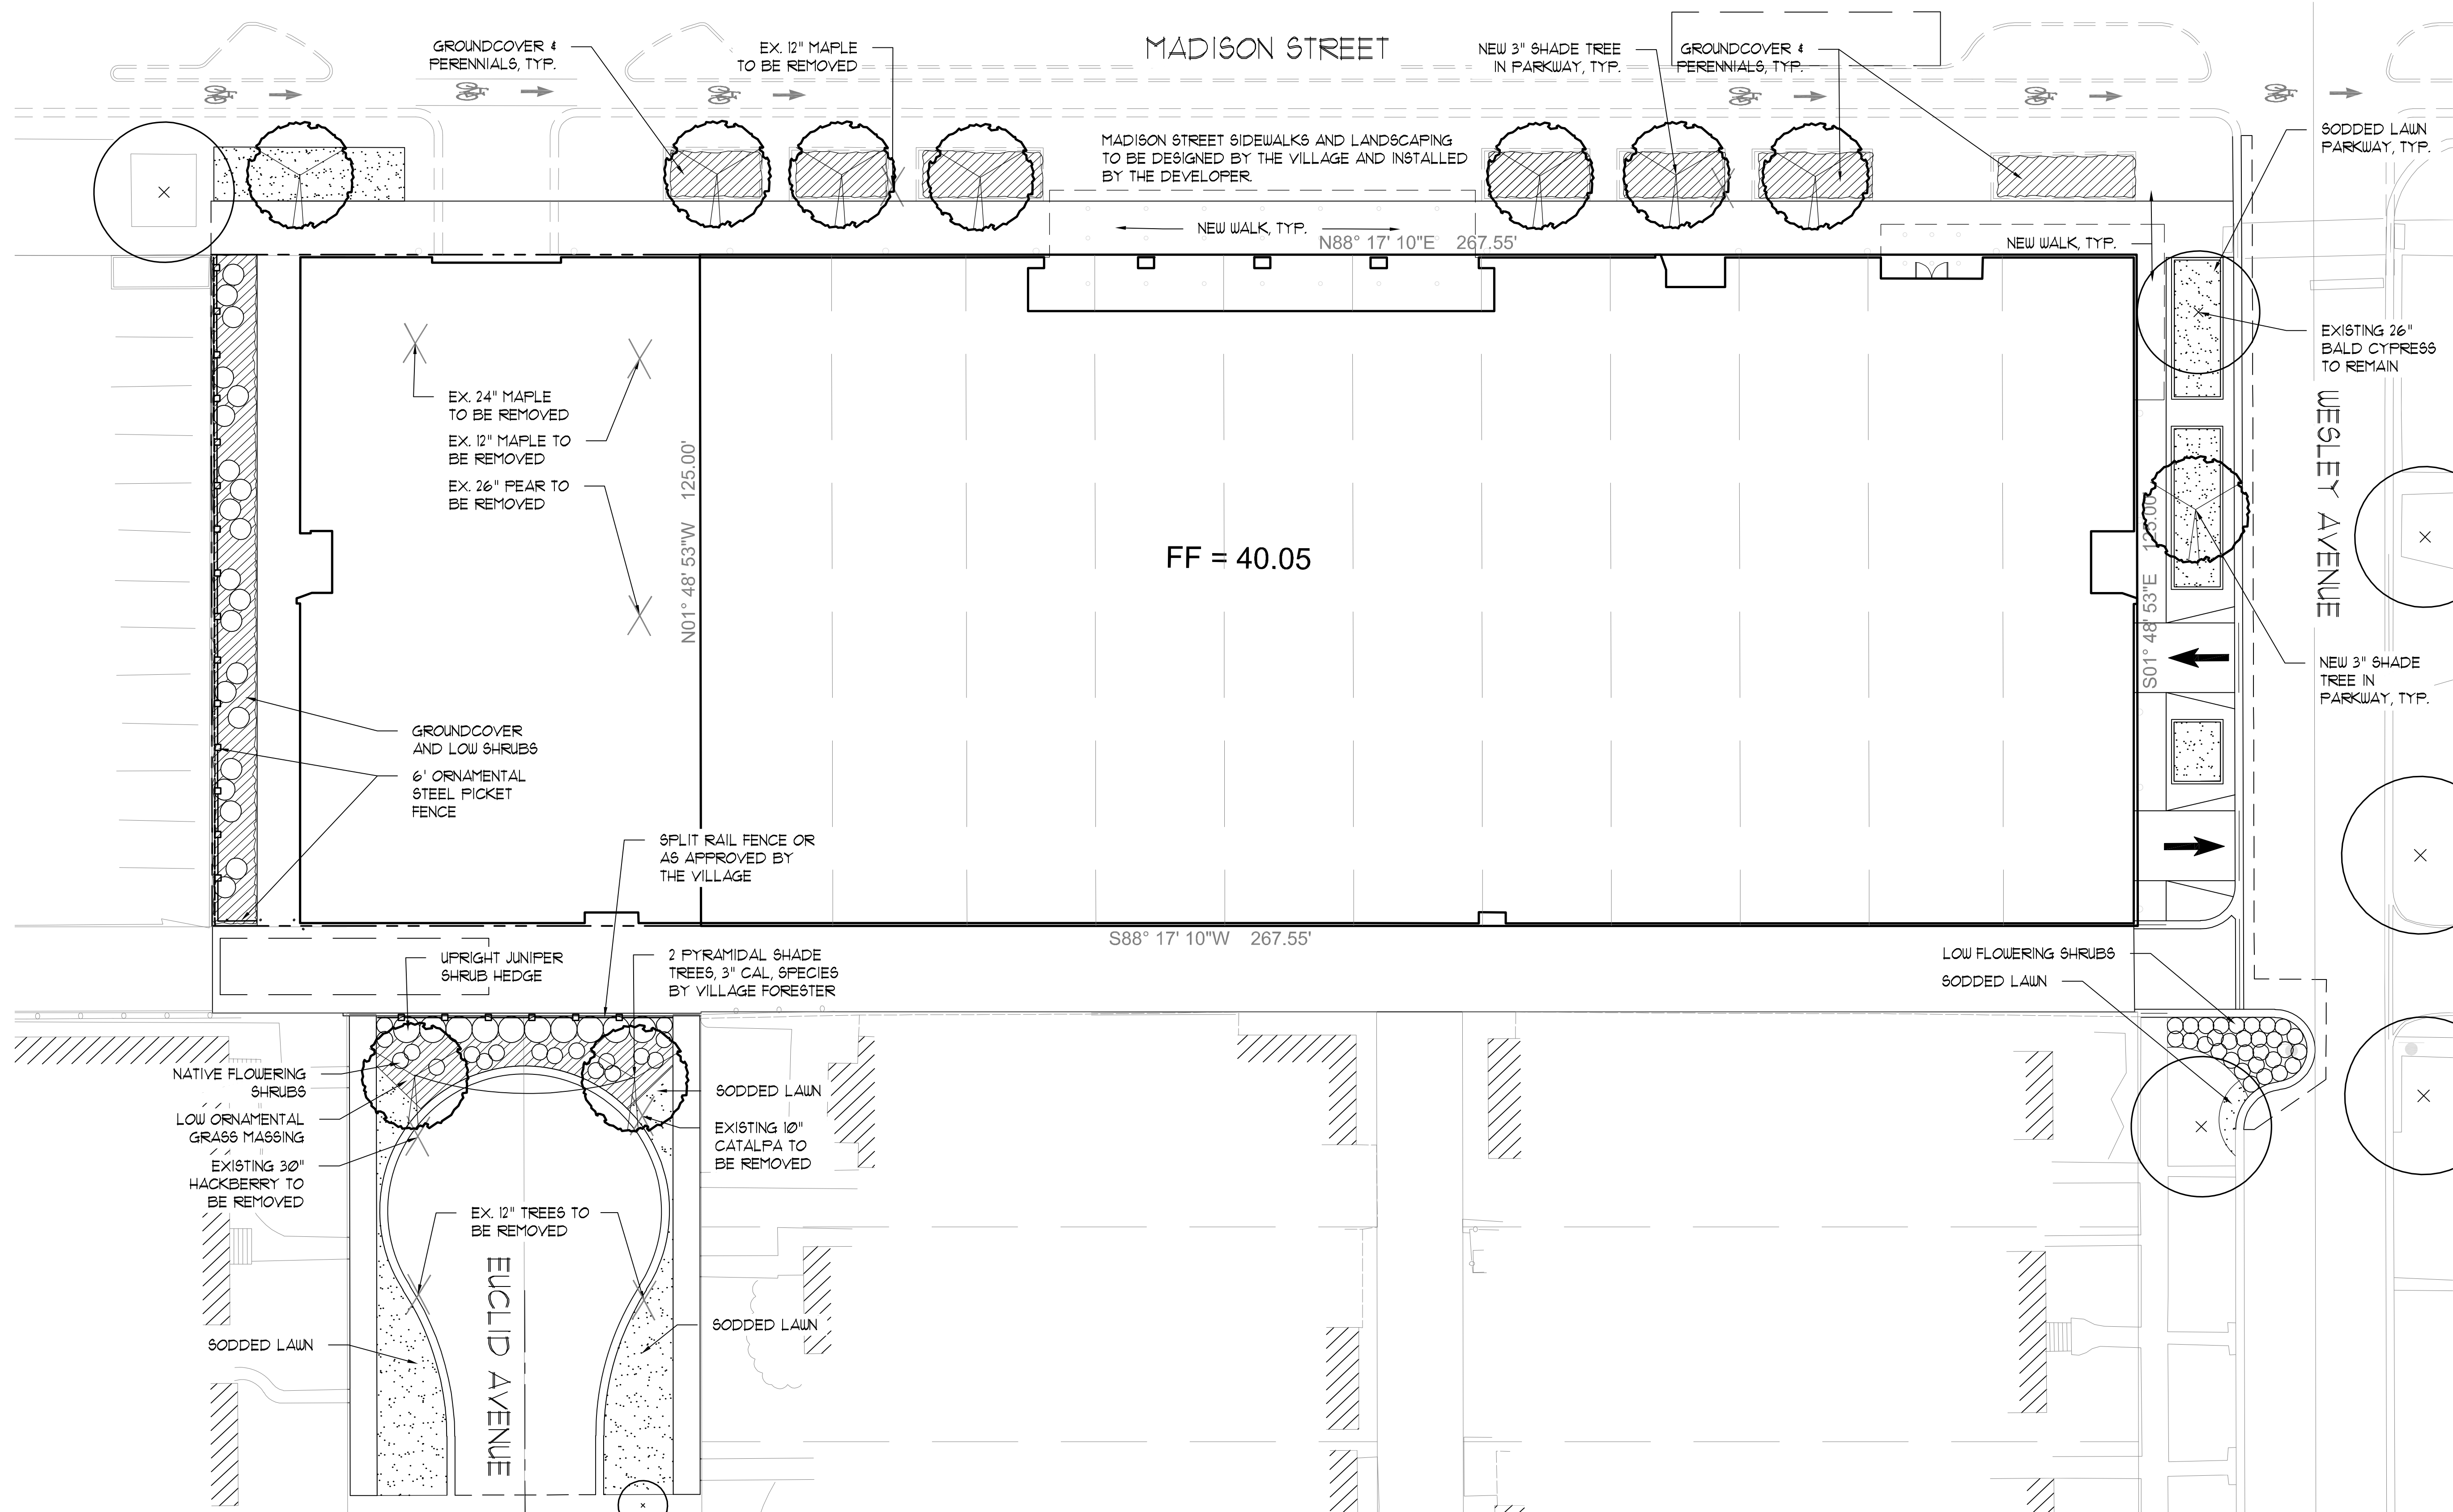

1 PRELIMINARY LANDSCAPE PLAN
SCALE: 1" = 16'-0"