
## PLAT OF VACATION

THAT PORTION OF THE EXISTING 66 FOOT RIGHT-OF-WAY OF EUCLID AVENUE LYING SOUTH OF THE EXISTING SOUTH RIGHT-OF-WAY LINE OF MADISON STREET (SAID LINE BEING 60 FEET SOUTH OF THE EAST-WEST NORTH LINE OF SECTION 18, TOWNSHIP 39 NORTH, RANGE 13 EAST OF THE THIRD PRINCIPAL MERIDIAN) AND NORTH OF A LINE EXTENDING FROM THE SOUTHEAST CORNER OF LOT 1 IN BLOCK 2 IN THE SUBDIVISION OF BLOCKS 2, 3, 6 AND 7 IN HUTCHINSON AND ROTHERMEL'S SUBDIVISION OF PORTION OF SAID SECTION 18 TO THE SOUTHWEST CORNER OF LOT 11 IN THE SUBDIVISION OF BLOCK 1 IN SAID HUTCHINSON AND ROTHERMEL'S SUBDIVISION, IN COOK COUNTY, ILLINOIS.

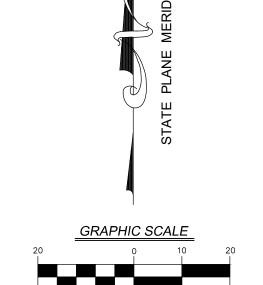

19040

VP10.2

SHEET NO.

of 1


Project No:

Group No:

THIS DESIGN FIRM NUMBER EXPIRES APRIL 30, 2021.

SCALE: 1" = 20'

CBARTOSZ@V3CO.COM

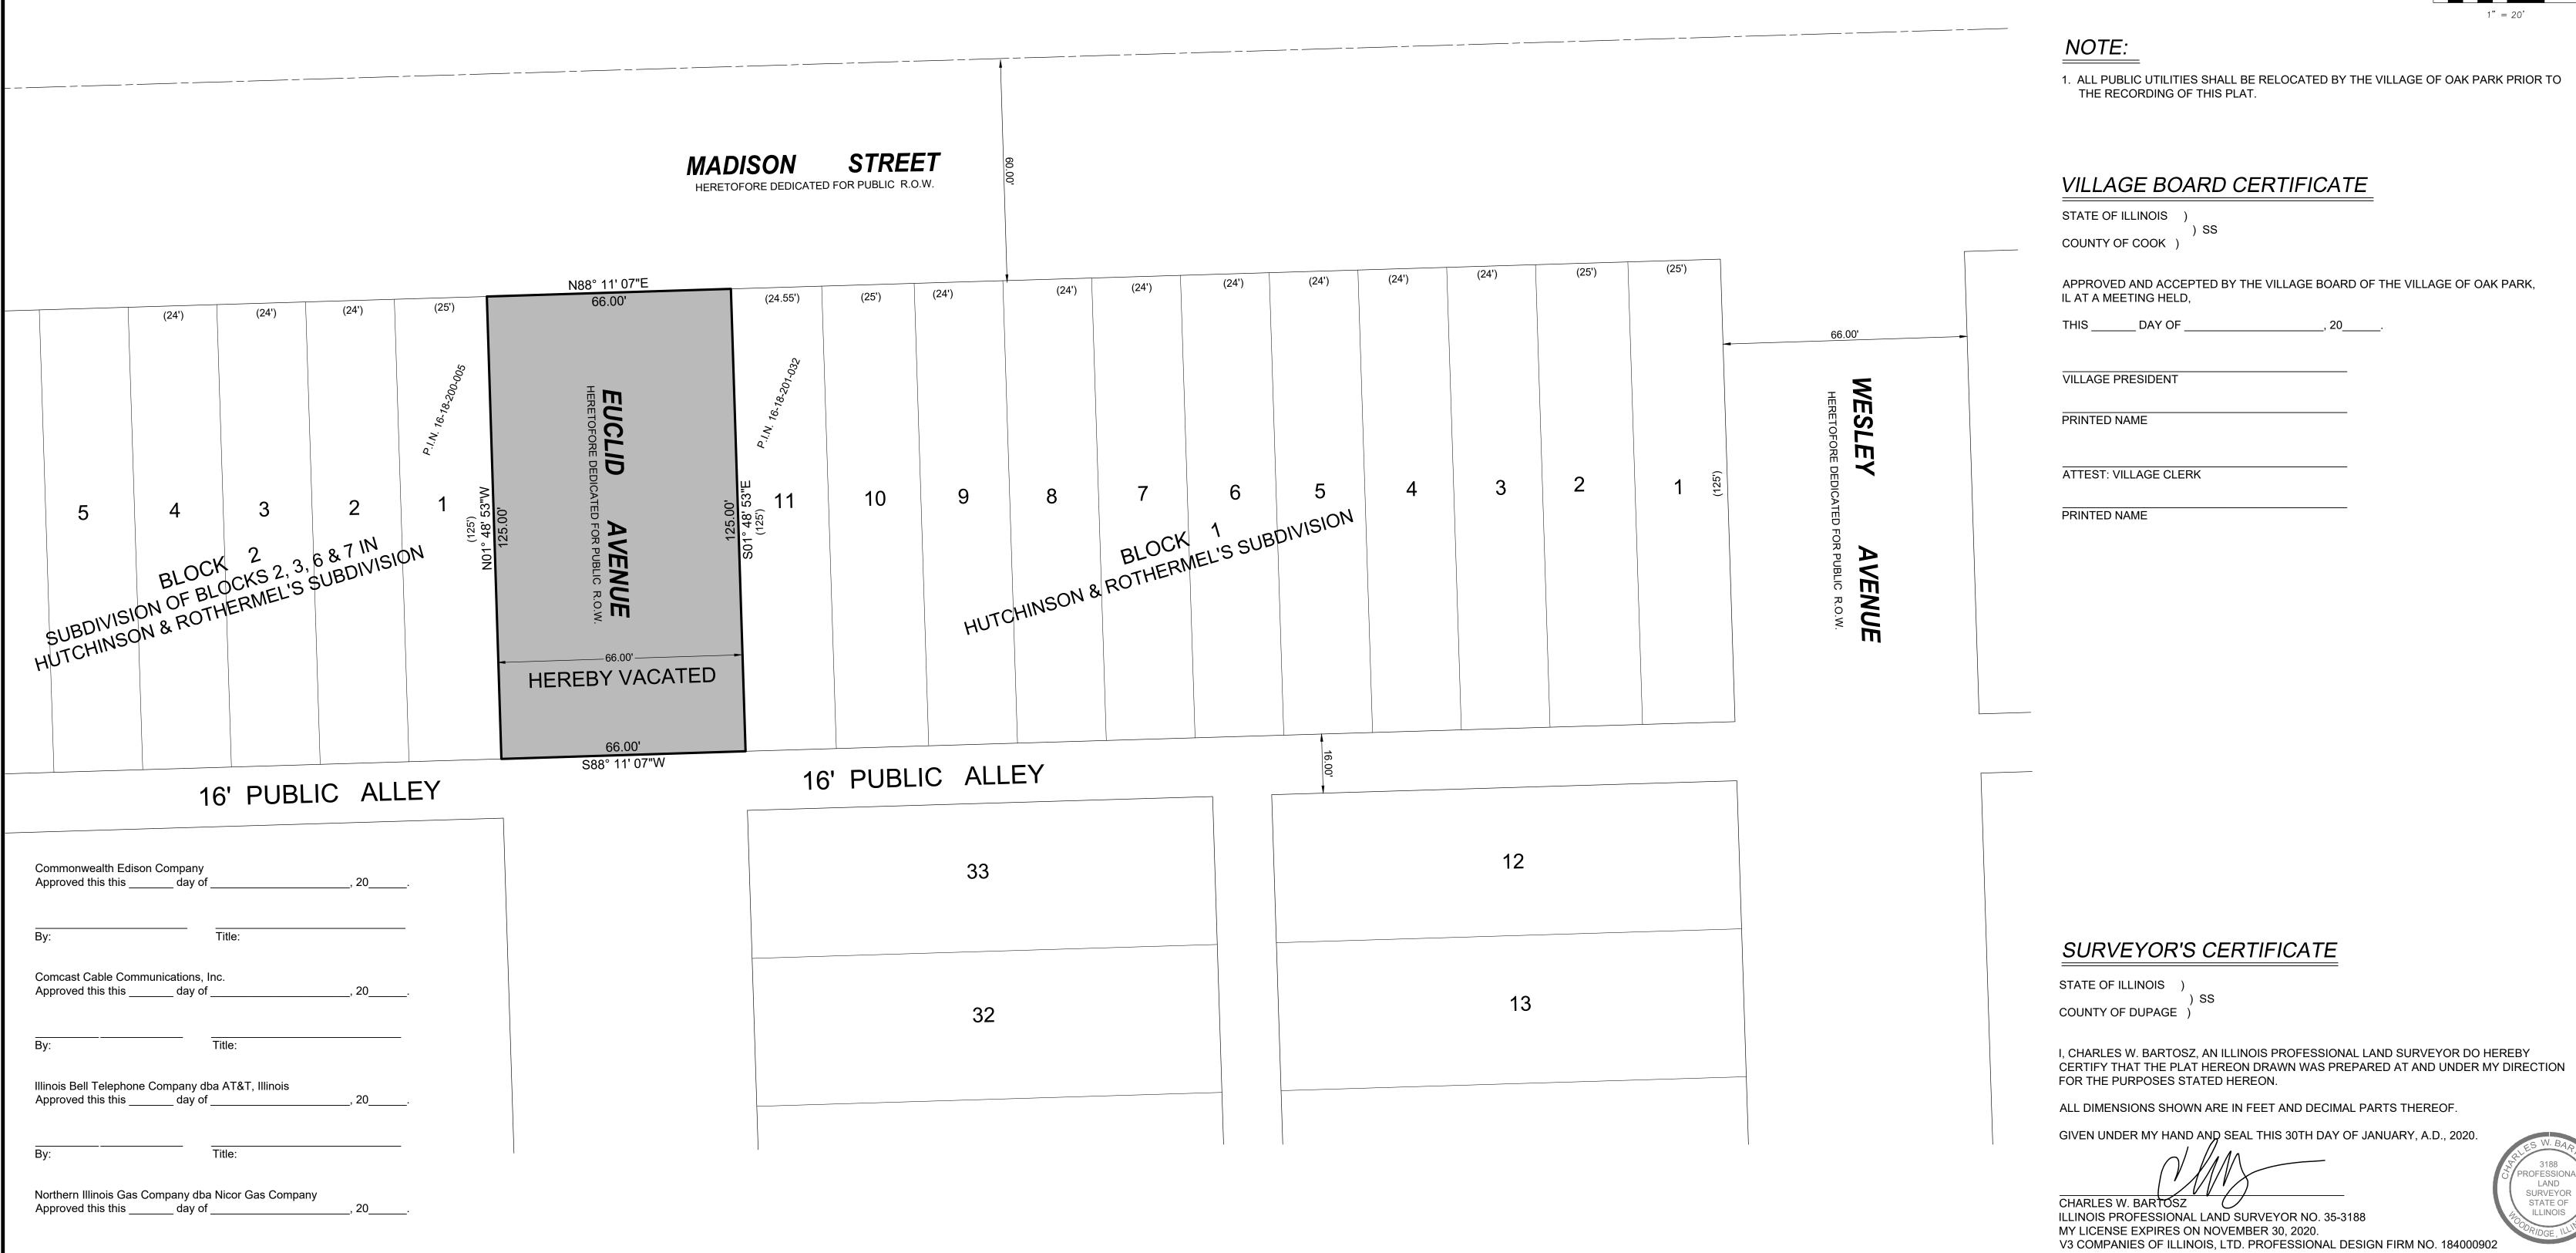

Engineers 7325 Janes Avenue, Suite 100 Woodridge, IL 60517 630.724.9200 voice Scientists 630.724.0384 fax Surveyors v3co.com

PREPARED FOR: REDICO One Towne Square Suite 1600 Southfield Michigan 48076 248.827.1700

REVISIONS PLAT OF VACATION (PART OF EUCLID AVENUE) DESCRIPTION DATE 01/29/20 PER VILLAGE ATTORNEY REVIEW RECEIVED 01/29/20 01/30/20 PER VILLAGE PLANNER REVIEW COMMENTS RECEIVED 01/29/20 OAK PARK SENIOR LIVING - OAK PARK, ILLINOIS DRAWN BY: CWB | PROJECT MANAGER: AU DRAFTING COMPLETED: CHECKED BY: CWB FIELD WORK COMPLETED: N/A